



# FLOOR PLANS FOR LDC PROPERTIES

2427 ADLAI STEVENSON DR,  
SPRINGFIELD, ILLINOIS 62703

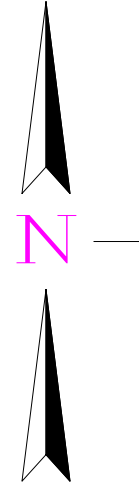

### INDEX OF SHEETS


SHEET NO.	SHEET DESCRIPTION
1	COVER SHEET
2	FLOOR PLAN
3	ELEVATION VIEWS

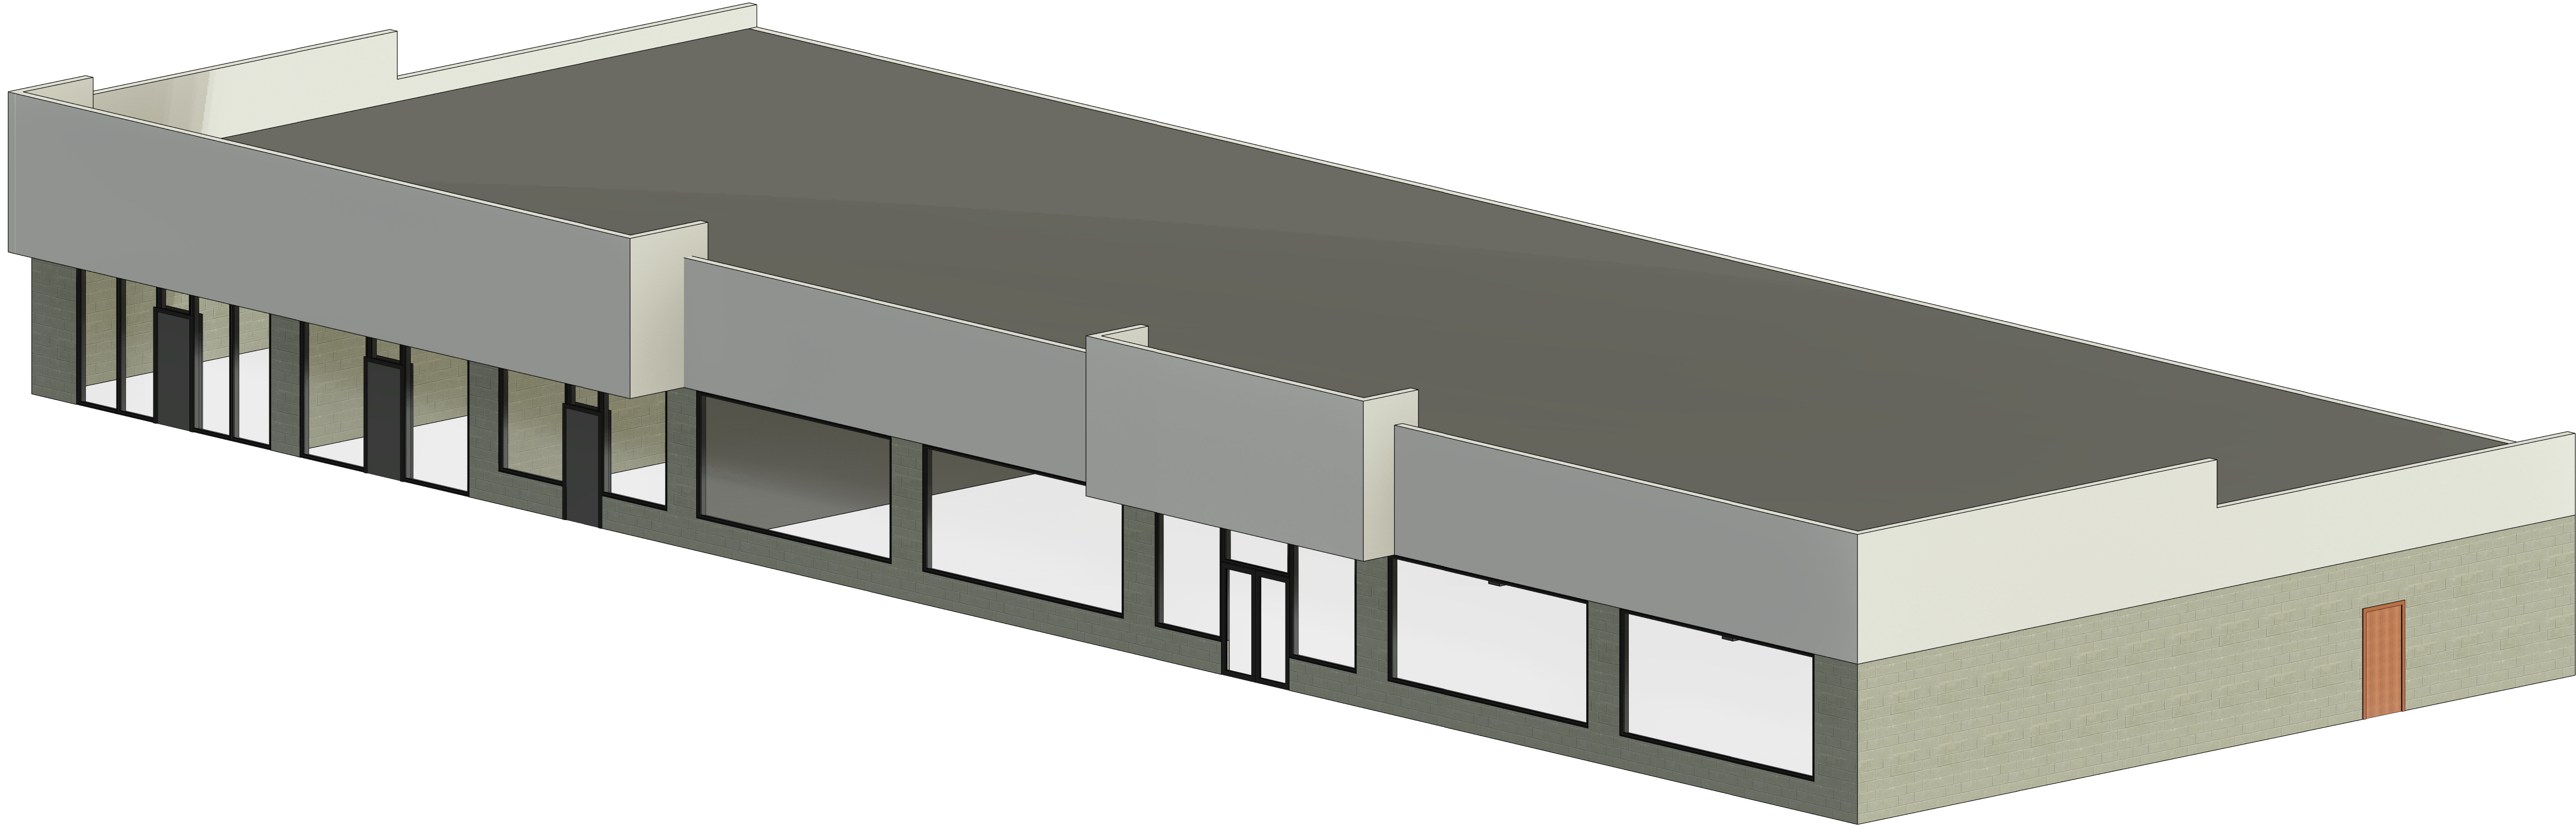

ISSUED	BY	DATE

DATE	DESIGNED	DRAWN	CHECKED	APPROVED
1/14/2021	BELL	BELL	SYED	SYED

**GREENE & BRADFORD, INC.**  
OF SPRINGFIELD  
CONSULTING ENGINEERS  
9501 CONSTITUTION DRIVE  
SPRINGFIELD, ILLINOIS 62711  
PROFESSIONAL DESIGN FIRM NO. 184-001179  
PROFESSIONAL ENGINEERING CORPORATION  
(217) 793-8844, 793-6227

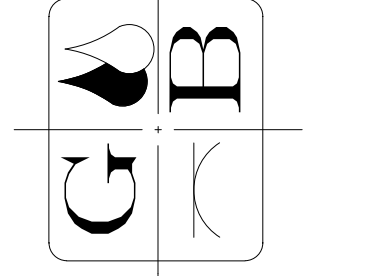

**COVER SHEET**  
LDC PROPERTIES  
2427 ADLAI STEVENSON DR,  
SPRINGFIELD, ILLINOIS 62703



PROJ. NO.	21702.02
FIELD BOOK	PLOT SCALE
COMPUTER FILE NO.	
SHEET NO.	1

J:\21702.02.LDC Springfield Bldg Plans\DRAWINGS\21702.02.rvt  
BELL

**NOTE:**  
ALL DIMENSIONS AND RELATED INFORMATION, INCLUDING ELECTRICAL BOX LOCATIONS,  
WERE OBTAINED VIA FIELD INSPECTION AND MEASUREMENTS, AND MAY NOT INCLUDE  
COMPLETE INFORMATION. INFORMATION SHOWN ON THE DRAWINGS SHOULD BE VERIFIED.

SCALE IS FOR PAPER SIZE: 24" X 36"  
PRINTED ON: 1/19/2021 1:06:53 PM



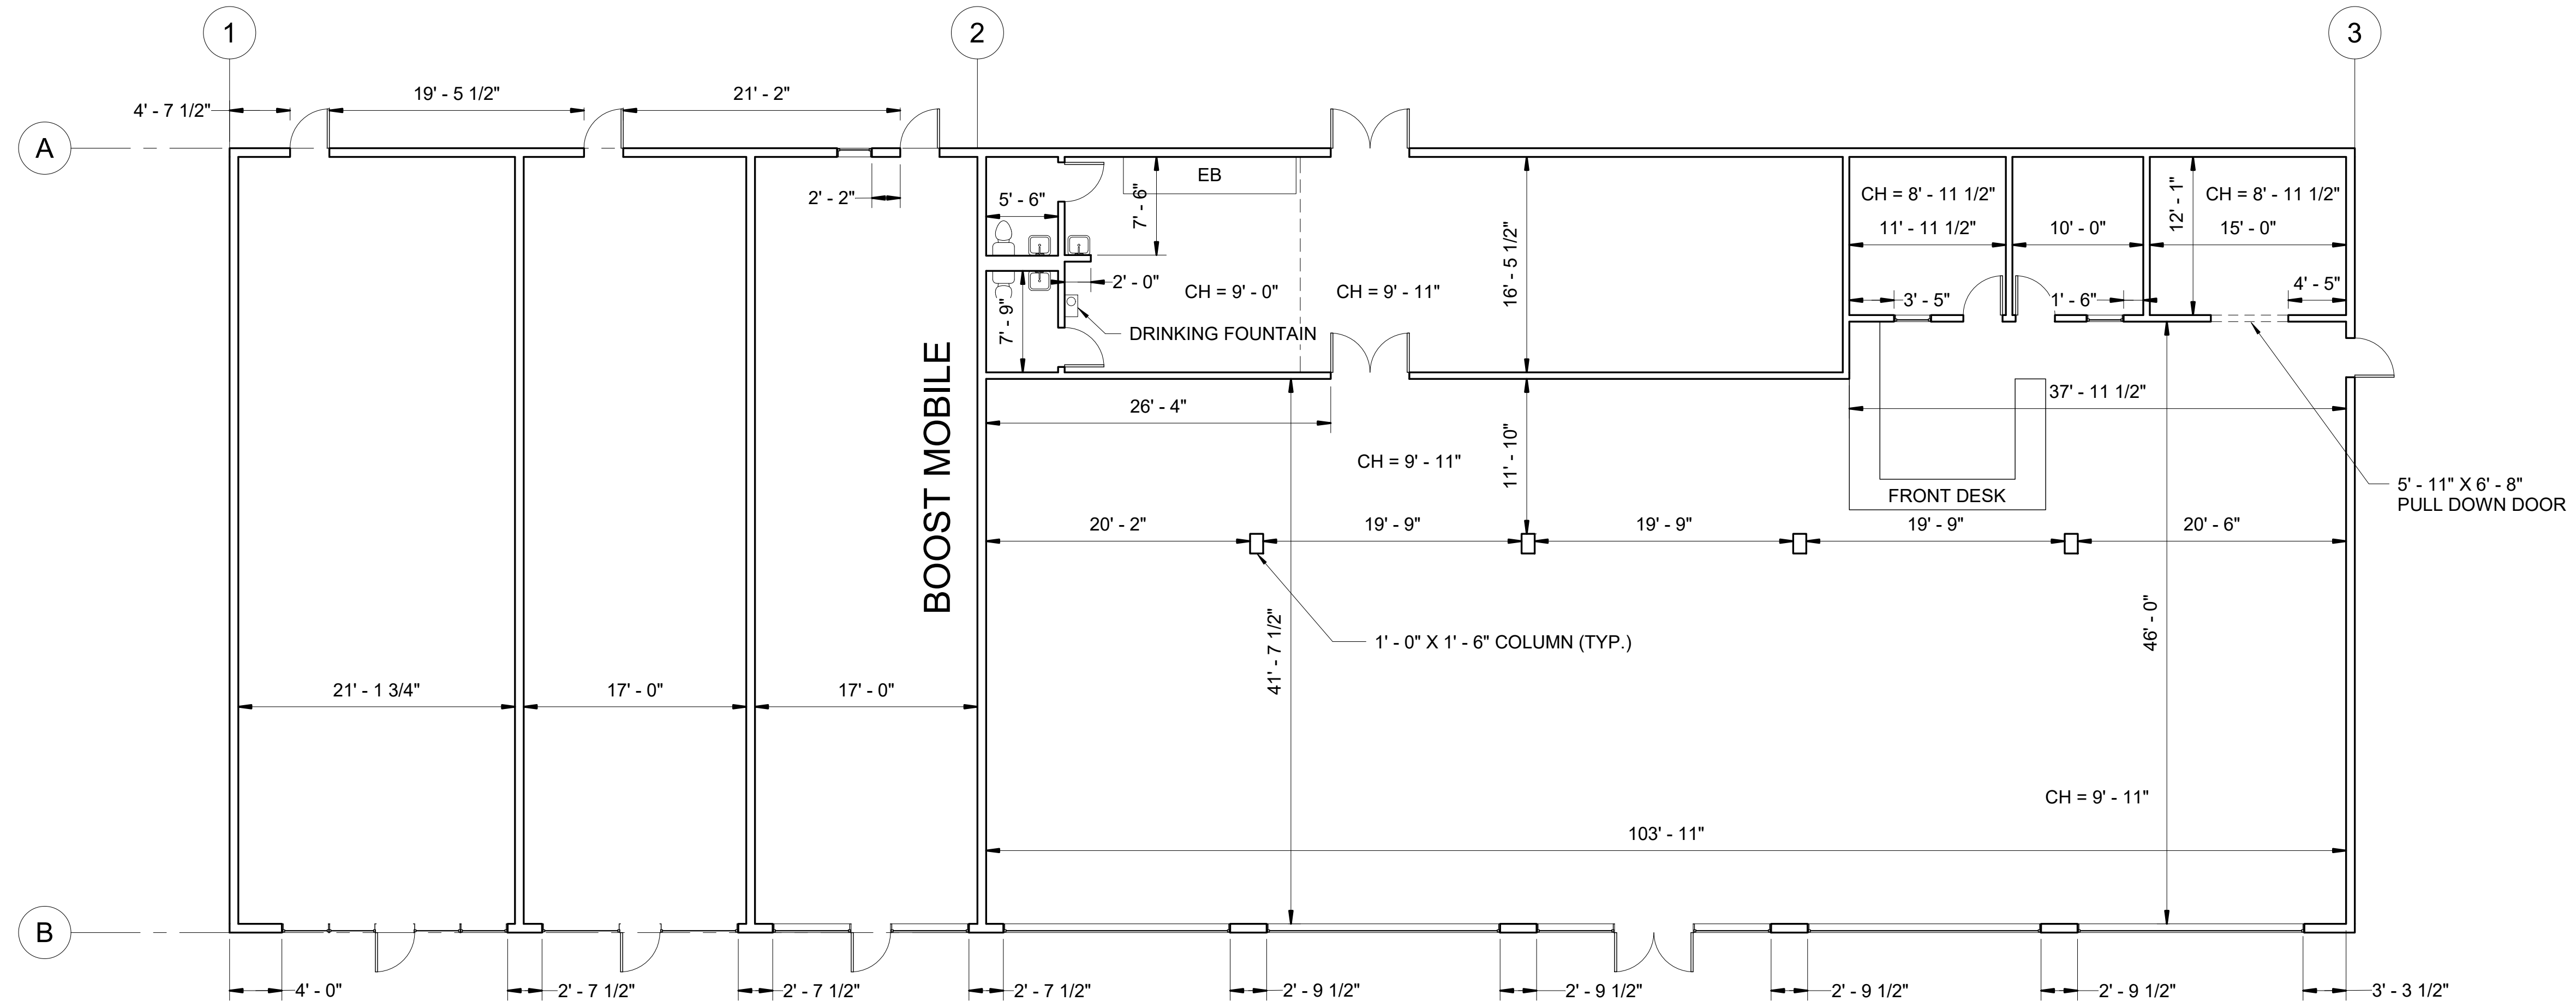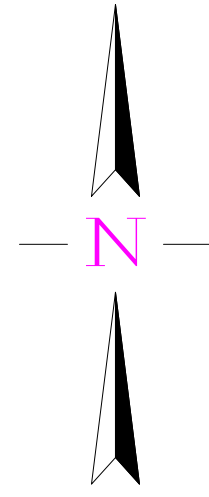

1 Level 1  
1/8" = 1'-0"

**LEGEND:**  
 CH = CEILING HEIGHT  
 SB = BREAKER BOX/SWITCH BOARD

SCALE IS FOR PAPER SIZE: 24" X 36"  
 PRINTED ON: 1/19/2021 1:06:57 PM

Author J:\21702.02.LDC Springfield Bldg Plans\DRAWINGS\21702.02.rvt

ISSUED	BY	DATE

ISSUED

DATE	1/14/2021
DESIGNED	Designer
DRAWN	Author
CHECKED	Checker
APPROVED	Approver


**GREENE & BRADFORD, INC.**  
 OF SPRINGFIELD  
 CONSULTING ENGINEERS  
 9501 CONSTITUTION DRIVE  
 SPRINGFIELD, ILLINOIS 62711  
 PROFESSIONAL DESIGN FIRM NO. 184-001179  
 PROFESSIONAL ENGINEERING CORPORATION  
 (217) 793-8844, 793-6227

**FLOOR PLAN**


LDC PROPERTIES  
 2427 ADLAI STEVENSON DR,  
 SPRINGFIELD, ILLINOIS 62703

PROJ. NO.	21702.02
FIELD BOOK	X
COMPUTER FILE NO.	
SHEET NO.	2




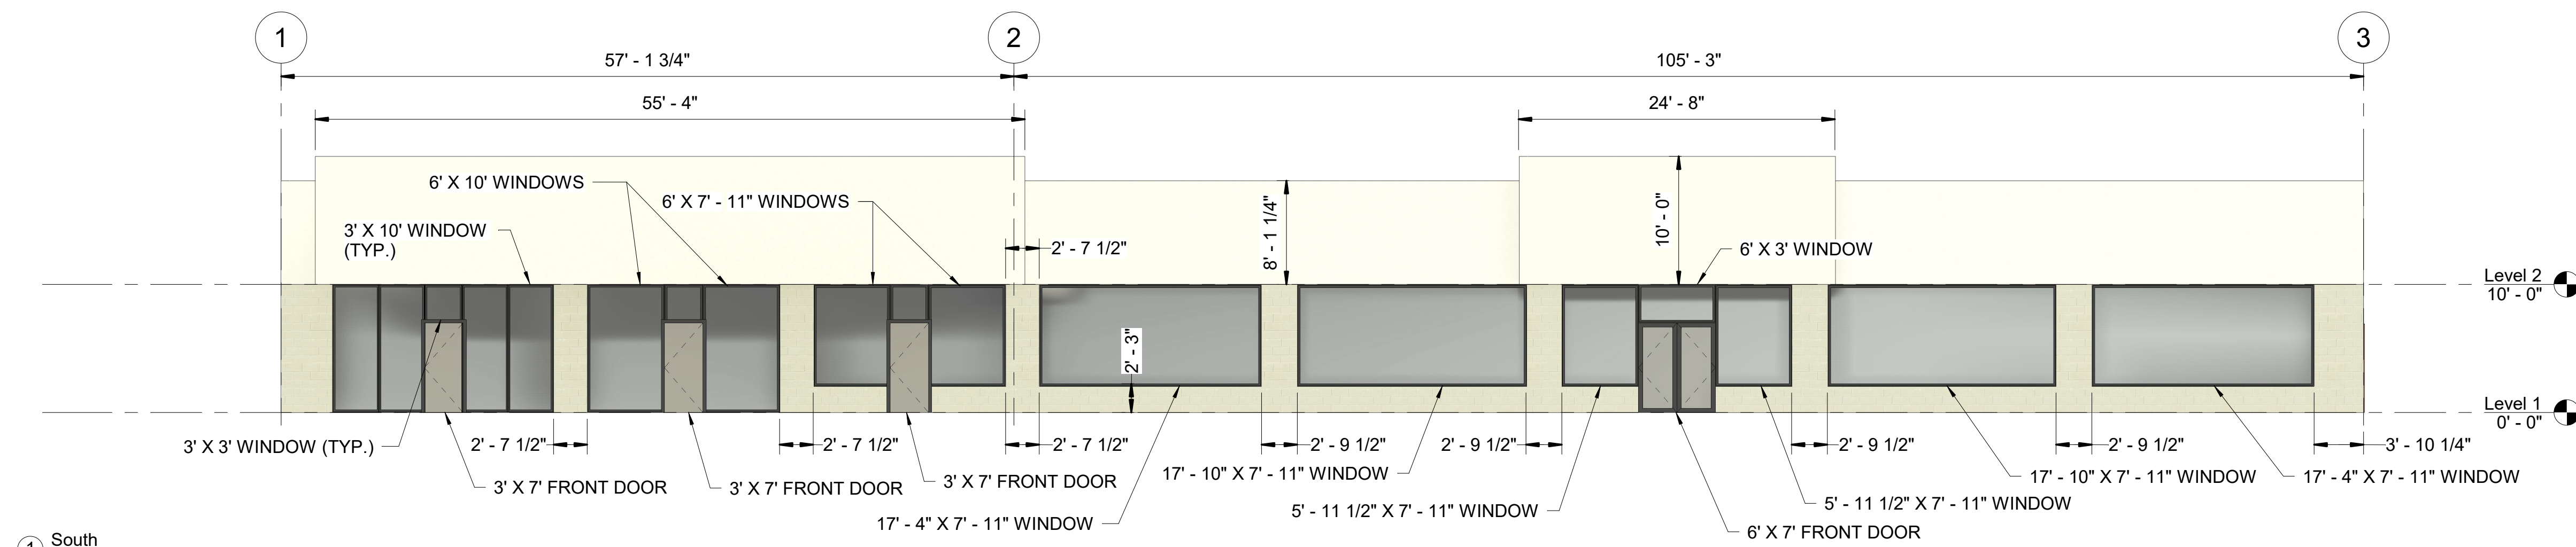


1 South  
1/8" = 1'-0"

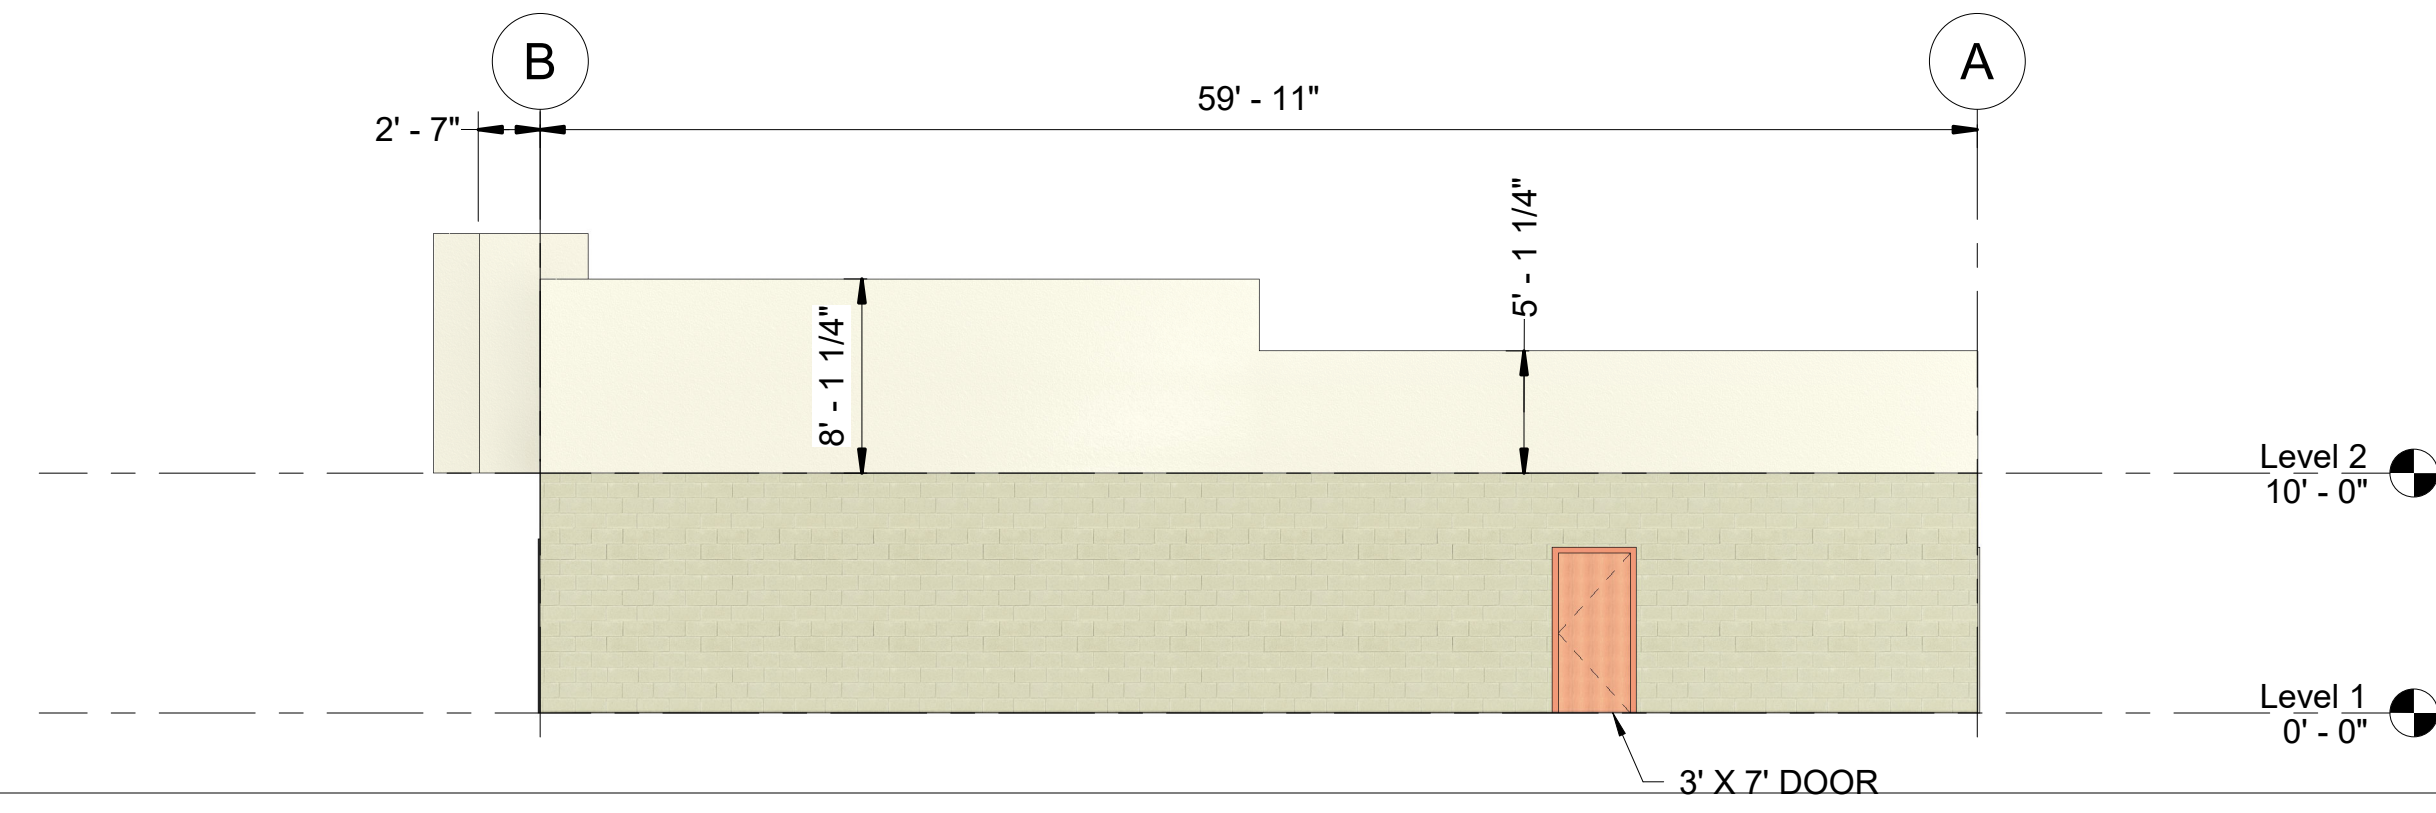

2 East  
1/8" = 1'-0"

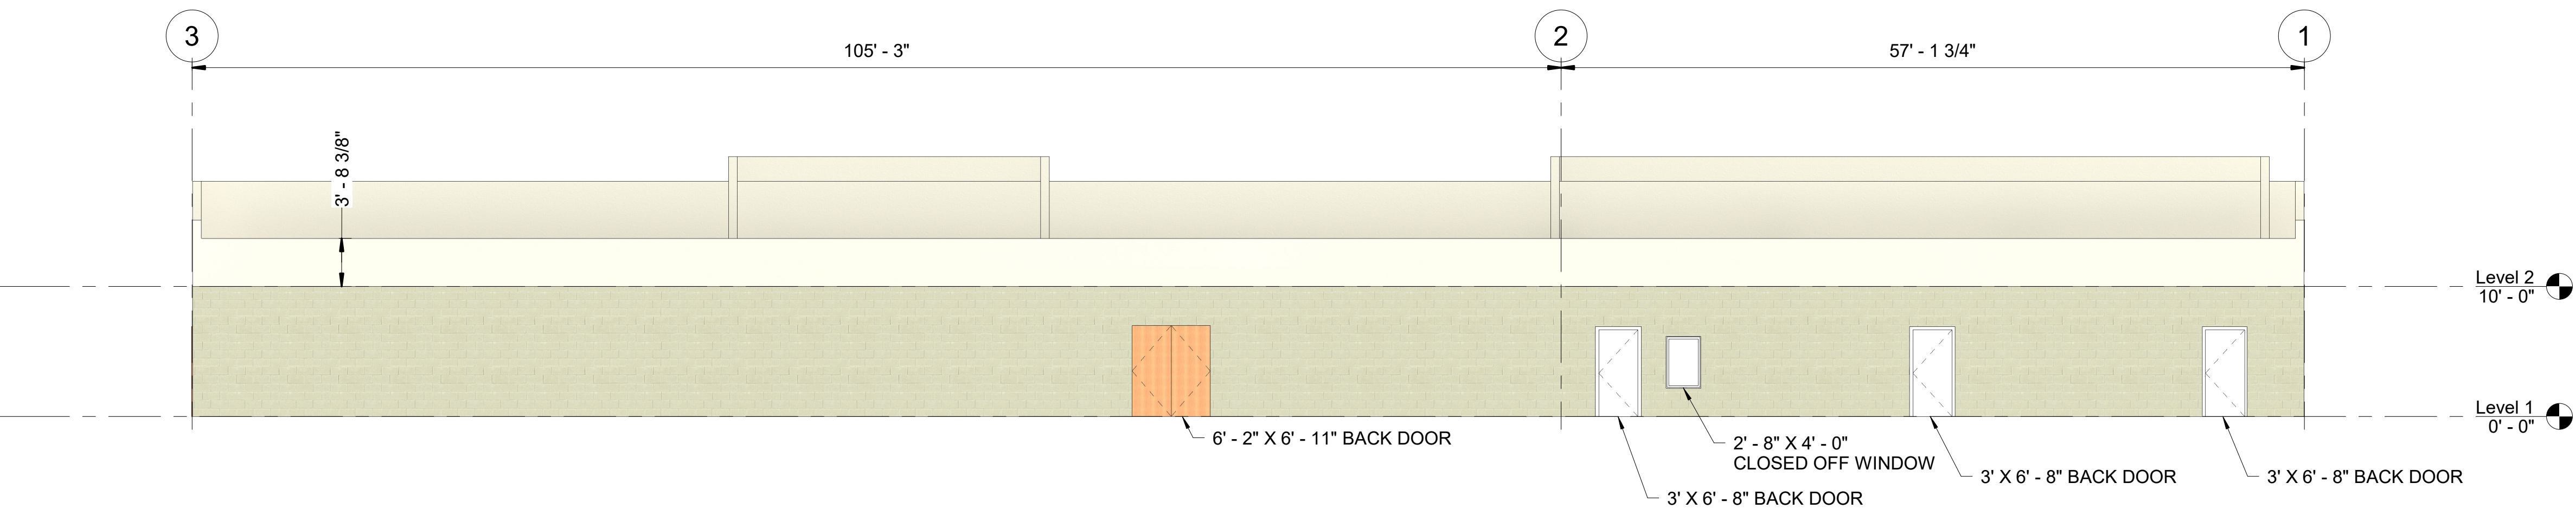

3 North  
1/8" = 1'-0"

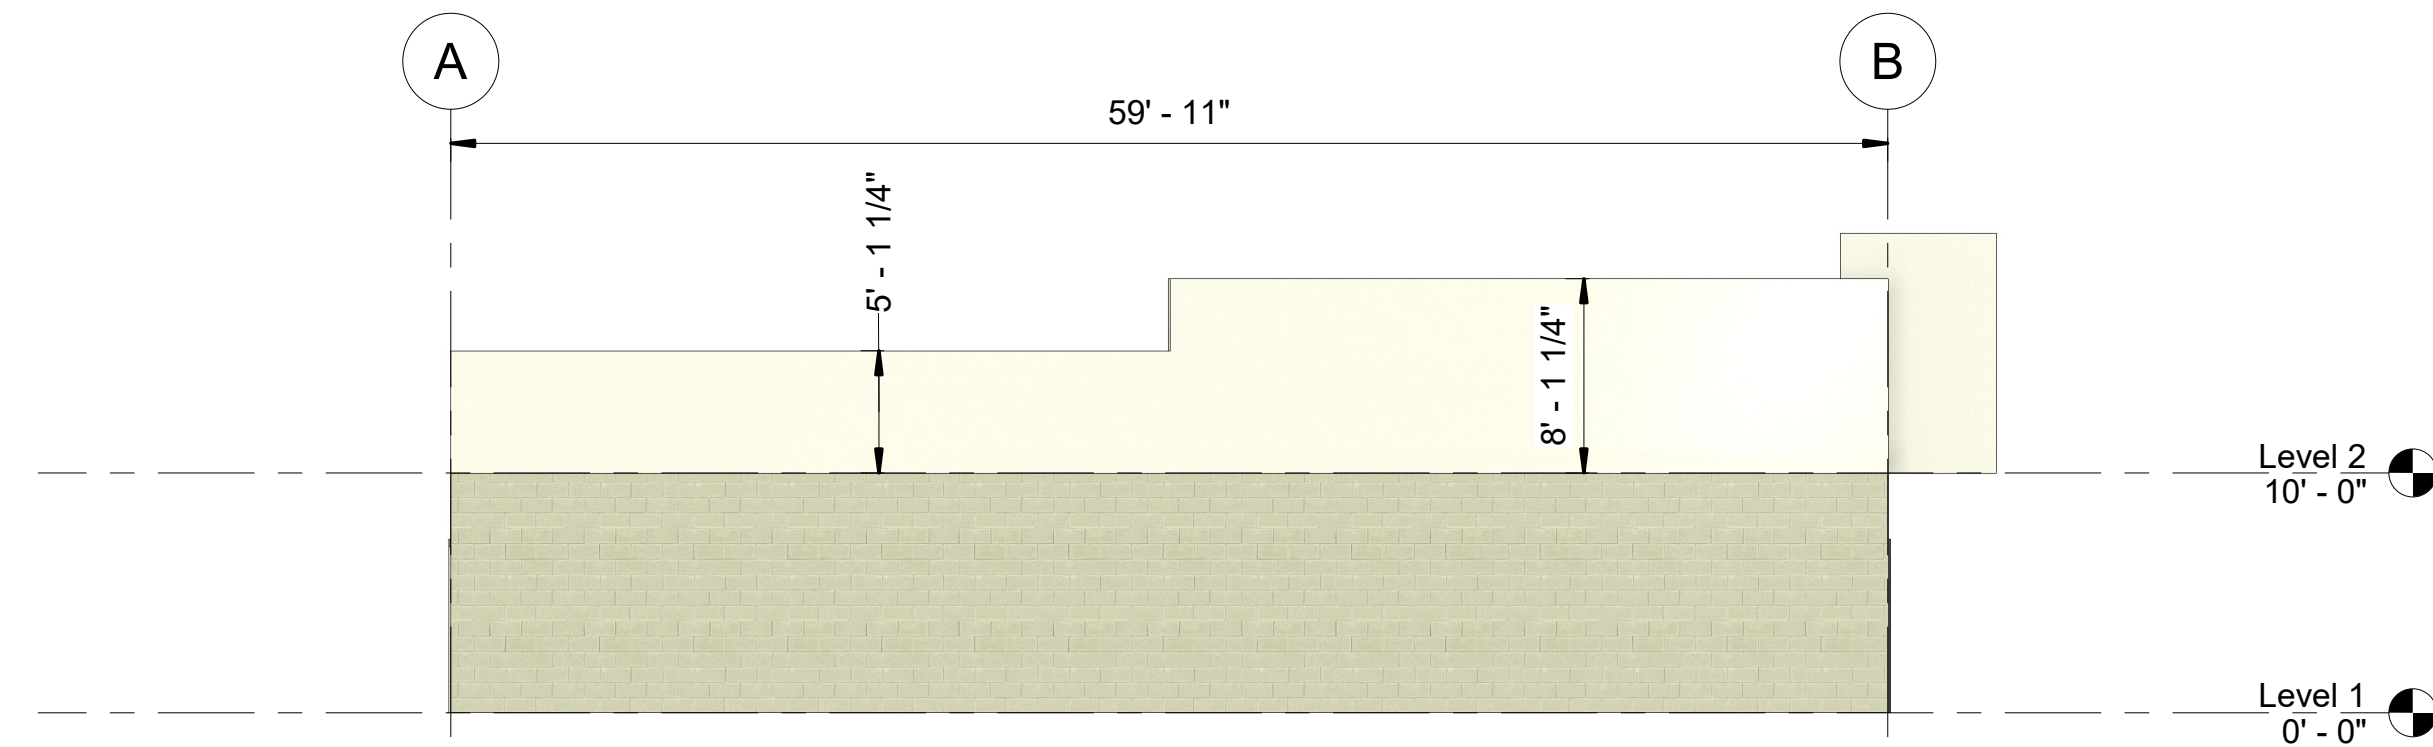


4 West  
1/8" = 1'-0"

ISSUED	BY	DATE

ISSUED
DATE: 1/14/2021
DESIGNED: Designer
DRAWN: Author
CHECKED: Checker
APPROVED: Approver

**GREENE & BRADFORD, INC.**  
 CONSULTING ENGINEERS  
 OF SPRINGFIELD  
 4501 CONSTITUTION DRIVE  
 SPRINGFIELD, ILLINOIS 62711  
 PROFESSIONAL DESIGN FIRM NO. 184-001179  
 PROFESSIONAL ENGINEERING CORPORATION  
 (217) 793-8844, 793-6227

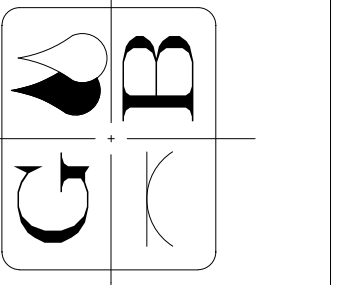

**ELEVATION VIEWS**  
 LDC PROPERTIES  
 2427 ADLAI STEVENSON DR.  
 SPRINGFIELD, ILLINOIS 62703

PROJ. NO.	21702.02
FIELD BOOK	X
PLOT SCALE	1/8" = 1'-0"
COMPUTER FILE NO.	

SHEET NO.  
3

Author: J:\21702.02.LDC Springfield Bldg.Plans\DRAWINGS\21702.02.rvt