



# Park Hills Center Design Package


Pylon Sign / Monument Sign / Directionals

**RSVD** 04/19/2022

NOTE: Black outline is shown for clarity only.



**01** Pylon Sign - Front Elevation  
Scale: 3/8" = 1'-0"

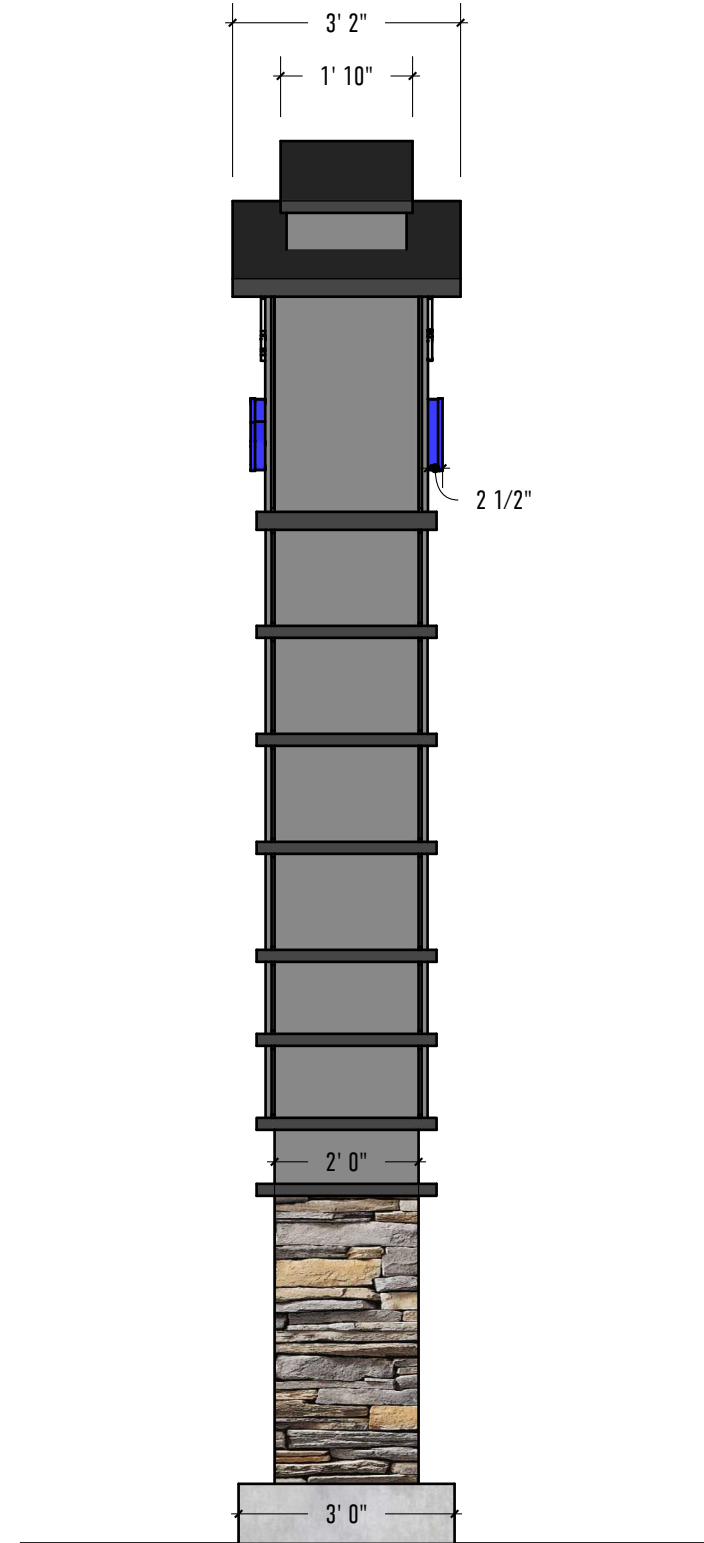

**02** Side View  
Scale: 3/8" = 1'-0"



**INTEGRATED SIGN & GRAPHIC, INC.**  
5801 Kingpost Court  
Lexington, KY 40509  
Toll Free 800.755.7956  
Office 859.263.2800  
Online [integratedsign.com](http://integratedsign.com)

**DESIGN INTENT DOCUMENT**

© Copyright Integrated Sign & Graphic, Inc. This design/layout is an unpublished work of Integrated Sign & Graphic, Inc. which expressly reserves its common law rights pursuant to Title 17 Section 2 of the United States Code to prevent unauthorized copying. Publication or use of this design/layout, and to obtain damages thereon. This design/layout remains the property of Integrated Sign & Graphic, Inc. unless purchased by contractual sales agreement.

Property Owner

**Park Hills Center**

Name of Project

**Park Hills Center  
Design Package**

Project Address

**3120 Pimlico Pkwy; Ste 146  
Lexington, KY 40517**

ISG Project Number

**000000**

Drawn By

**BD**

Approved By

Original Drawing Date

**02.24.22**


Issued Revisions

- △
- △
- △
- △
- △
- △
- △

Drawing Title

**Pylon Sign - Details**

NOTE: Black outline is shown for clarity only.

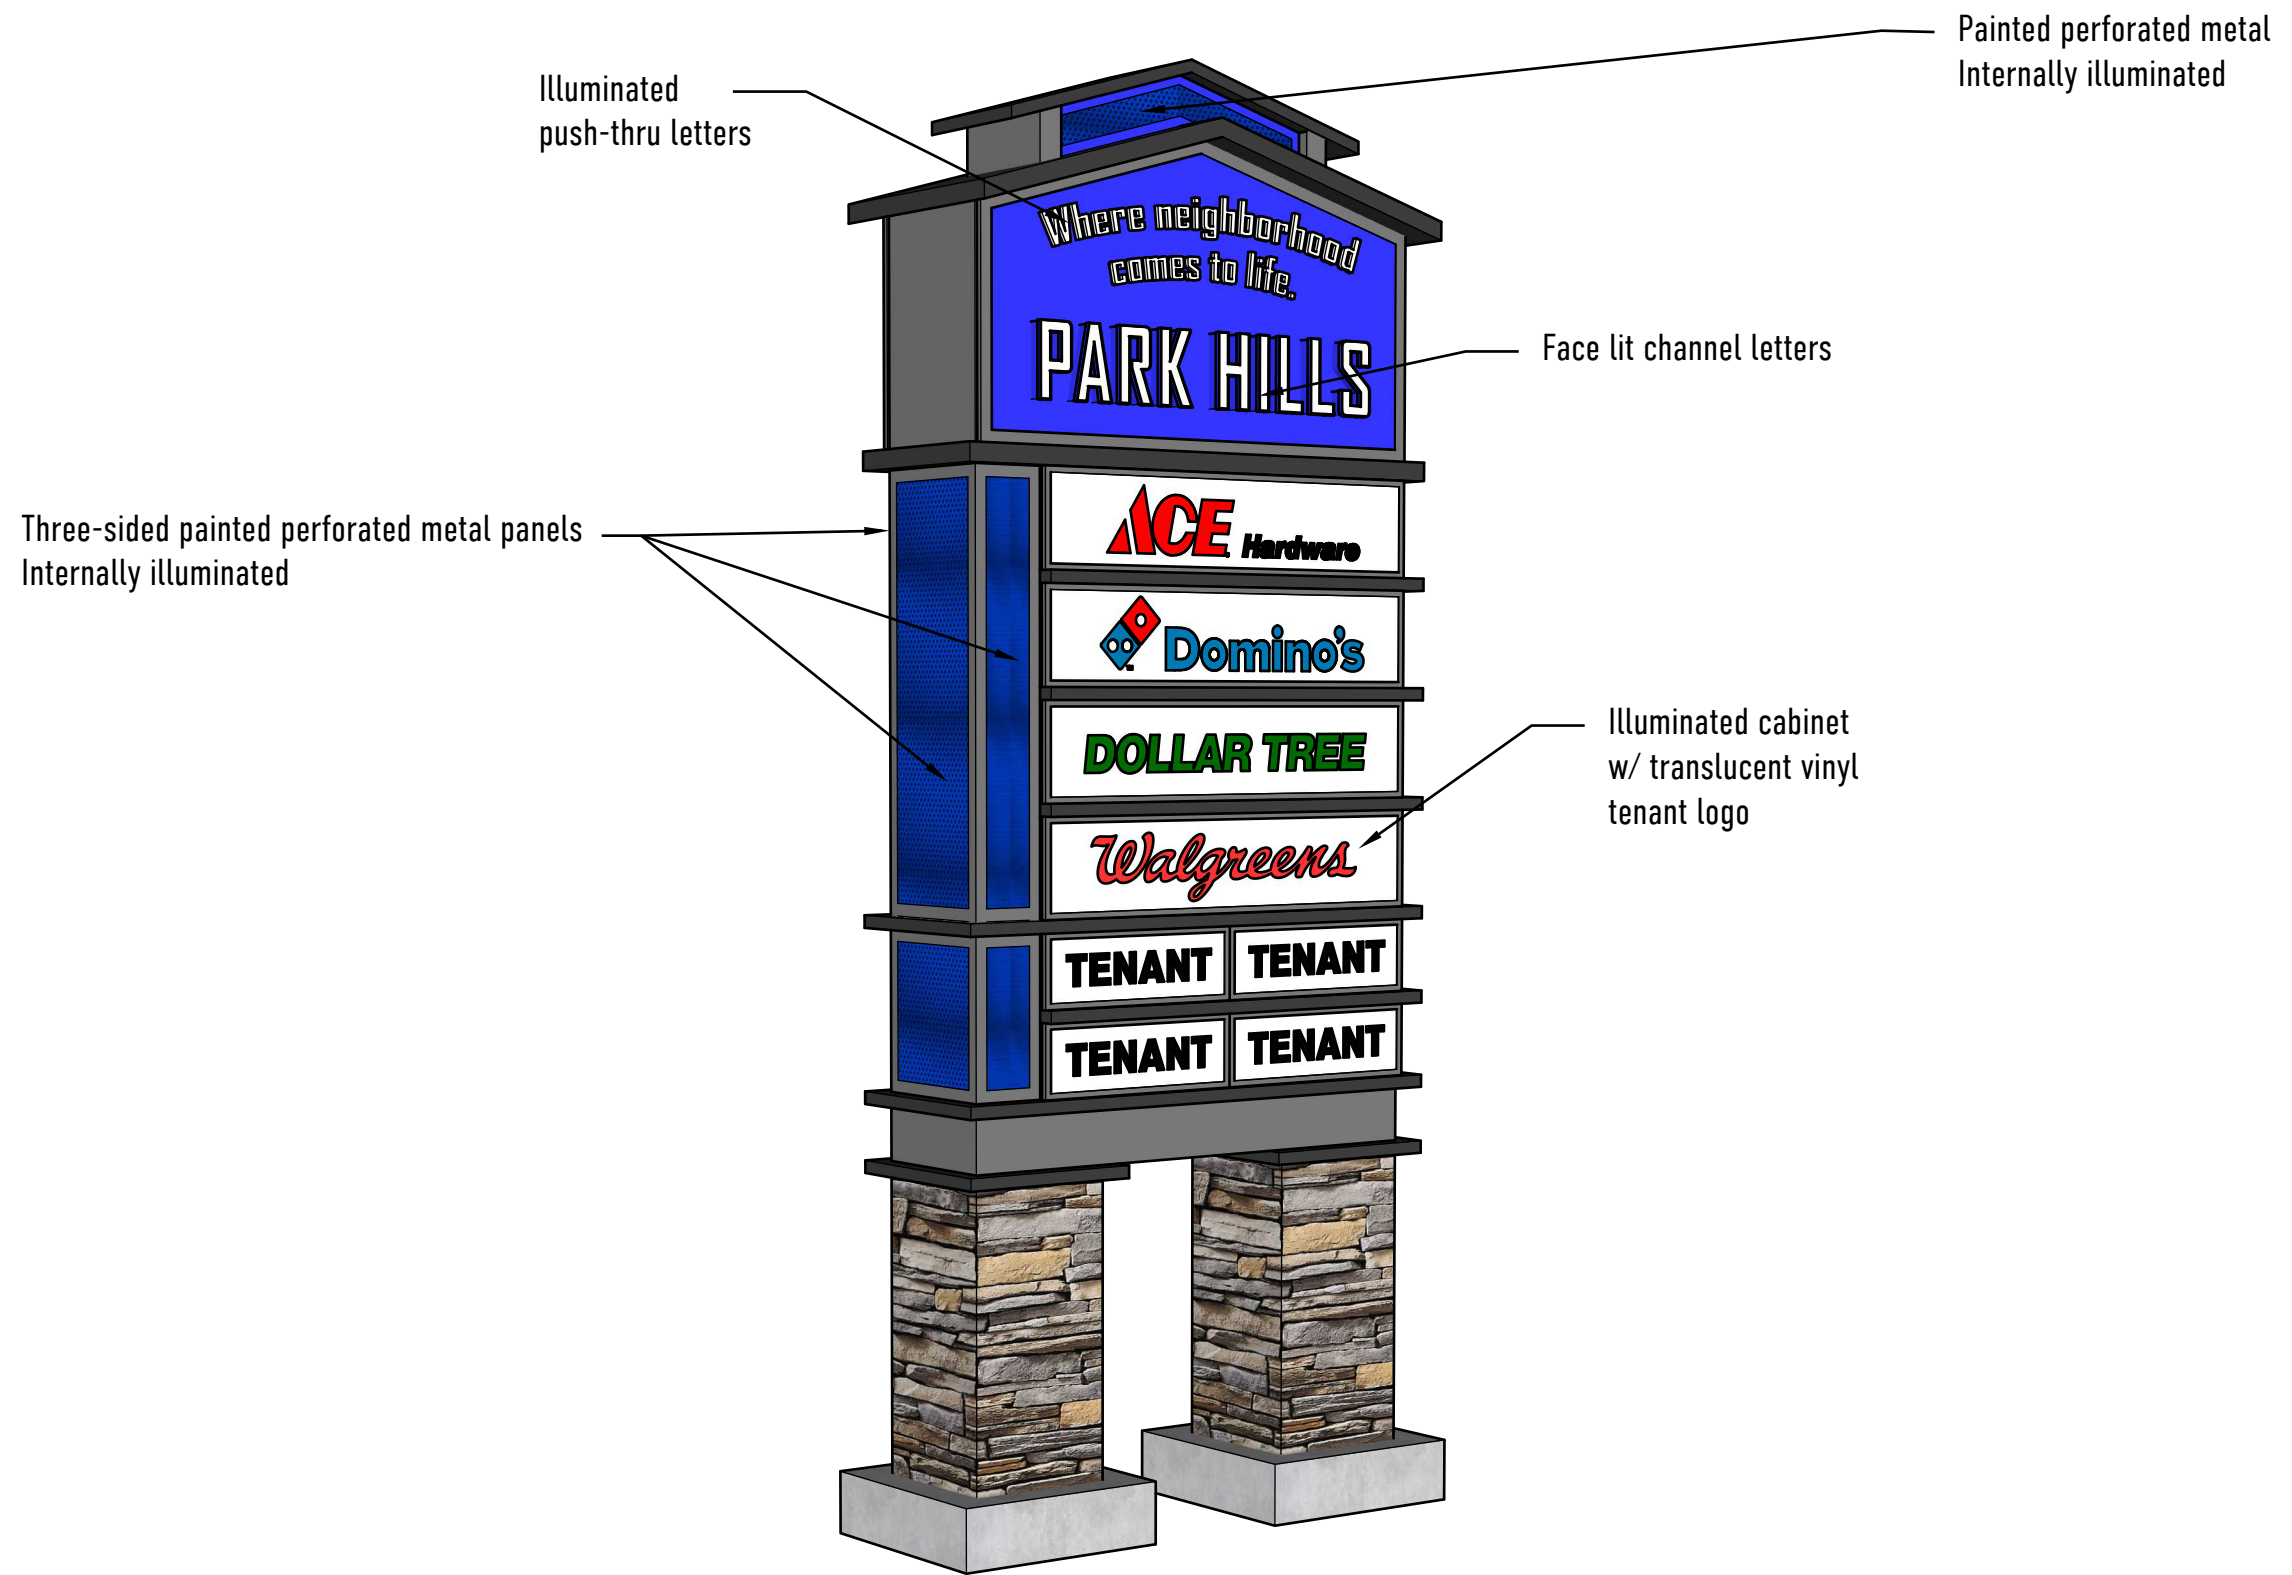

**01** Pylon Sign - Perspective View  
Scale: NTS



**INTEGRATED SIGN & GRAPHIC, INC.**  
5801 Kingpost Court  
Lexington, KY 40509  
Toll Free 800.755.7956  
Office 859.263.2800  
Online [integratedsign.com](http://integratedsign.com)

**DESIGN INTENT DOCUMENT**

© Copyright Integrated Sign & Graphic, Inc. This design/layout is an unpublished work of Integrated Sign & Graphic, Inc. which expressly reserves its common law rights pursuant to Title 17 Section 2 of the United States Code to prevent unauthorized copying. Publication or use of this design/layout, and to obtain damages thereon. This design/layout remains the property of Integrated Sign & Graphic, Inc. unless purchased by contractual sales agreement.

Property Owner

**Park Hills Center**

Name of Project

**Park Hills Center  
Design Package**

Project Address

**3120 Pimlico Pkwy; Ste 146  
Lexington, KY 40517**

ISG Project Number

**000000**

Drawn By

**BD**

Approved By

Original Drawing Date

**02.24.22**

Issued Revisions



Drawing Title

**Pylon Sign -  
Perspective View**

# PYLON SIGN



INTEGRATED SIGN & GRAPHIC, INC.  
 5801 Kingpost Court  
 Lexington, KY 40509  
 Toll Free 800.755.7956  
 Office 859.263.2800  
 Online [integratedsign.com](http://integratedsign.com)

## DESIGN INTENT DOCUMENT

© Copyright Integrated Sign & Graphic, Inc. This design/layout is an unpublished work of Integrated Sign & Graphic, Inc. which expressly reserves its common law rights pursuant to Title 17 Section 2 of the United States Code to prevent unauthorized copying. Publication or use of this design/layout, and to obtain damages thereon. This design/layout remains the property of Integrated Sign & Graphic, Inc. unless purchased by contractual sales agreement.

Property Owner

Park Hills Center

Name of Project

Park Hills Center  
 Design Package

Project Address

3120 Pimlico Pkwy; Ste 146  
 Lexington, KY 40517

ISG Project Number

000000

Drawn By

BD

Approved By

Original Drawing Date

02.24.22

Issued Revisions



Drawing Title


Pylon Sign -  
 Renderings



01

Pylon Sign - Day Rendering

Scale: NTS

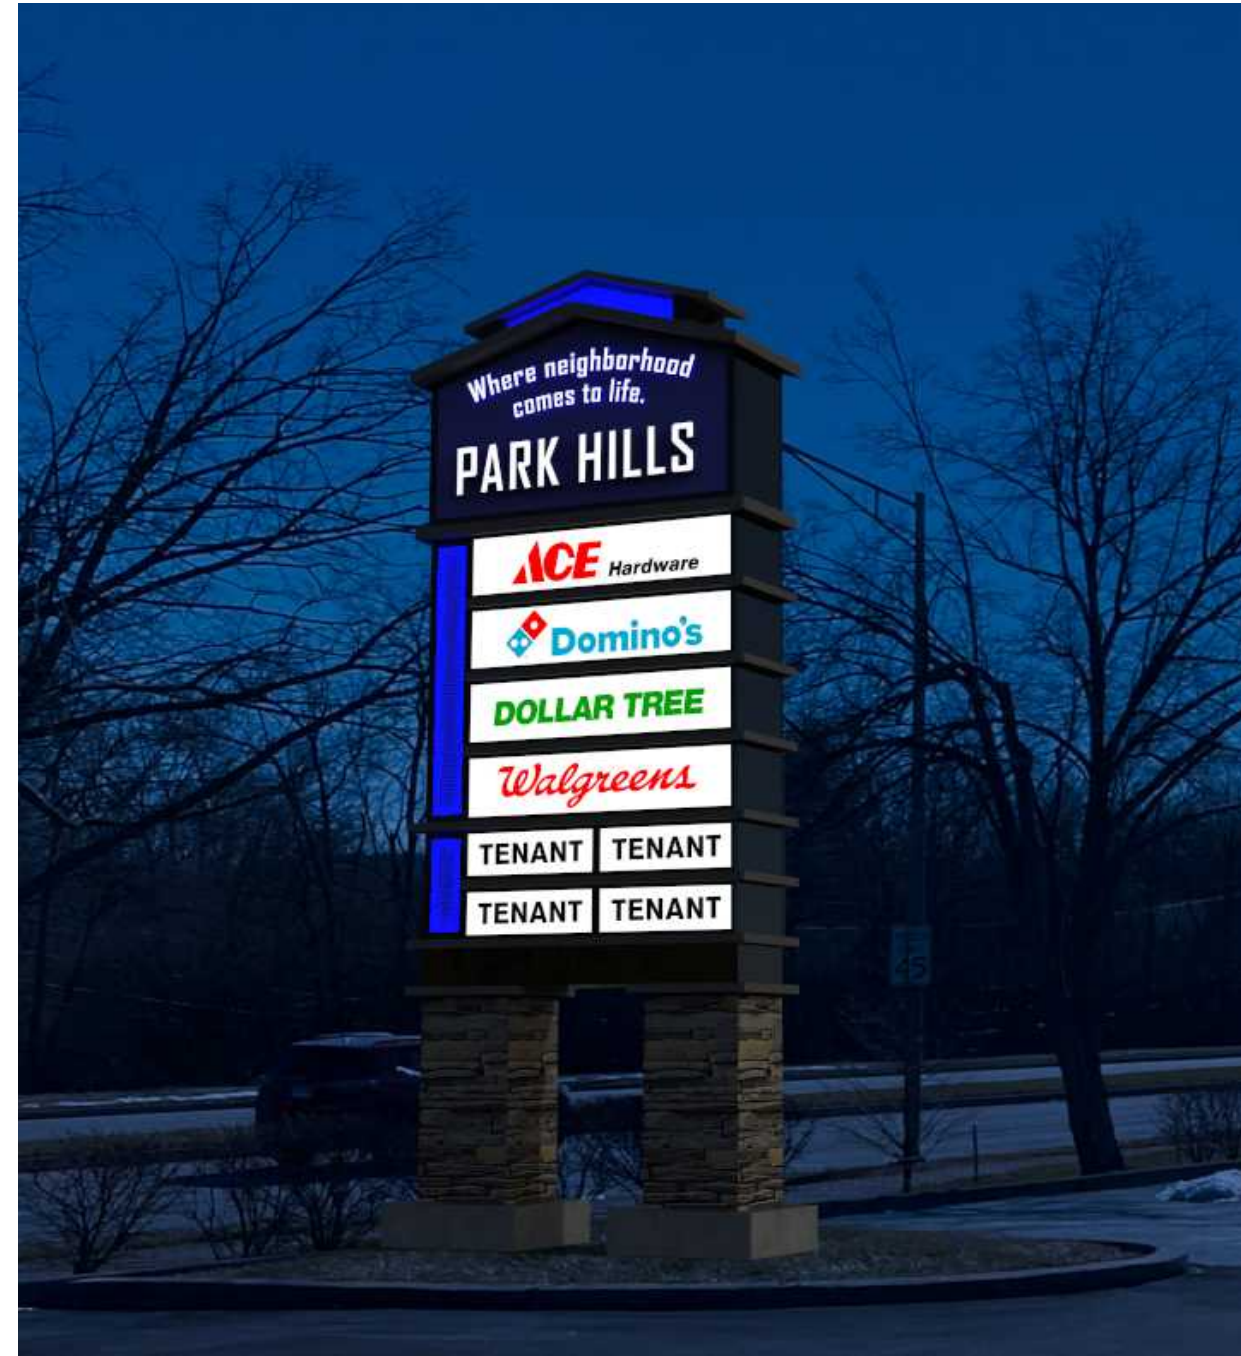

02

Pylon Sign - Night Rendering

Scale: NTS



**01** Pylon Sign - Closeup Rendering  
Scale: NTS



**INTEGRATED SIGN & GRAPHIC, INC.**  
5801 Kingpost Court  
Lexington, KY 40509  
Toll Free 800.755.7956  
Office 859.263.2800  
Online [integratedsign.com](http://integratedsign.com)

**DESIGN INTENT DOCUMENT**

© Copyright Integrated Sign & Graphic, Inc. This design/layout is an unpublished work of Integrated Sign & Graphic, Inc. which expressly reserves its common law rights pursuant to Title 17 Section 2 of the United States Code to prevent unauthorized copying. Publication or use of this design/layout, and to obtain damages thereon. This design/layout remains the property of Integrated Sign & Graphic, Inc. unless purchased by contractual sales agreement.

Property Owner

**Park Hills Center**

Name of Project

**Park Hills Center  
Design Package**

Project Address

**3120 Pimlico Pkwy; Ste 146  
Lexington, KY 40517**

ISG Project Number

**000000**

Drawn By

**BD**

Approved By

Original Drawing Date

**02.24.22**

Issued Revisions




Drawing Title

**Pylon Sign -  
Closeup Rendering**

NOTE: Black outline is shown for clarity only.



**01** Monument Sign - Front Elevation  
Scale: 1" = 1'-0"

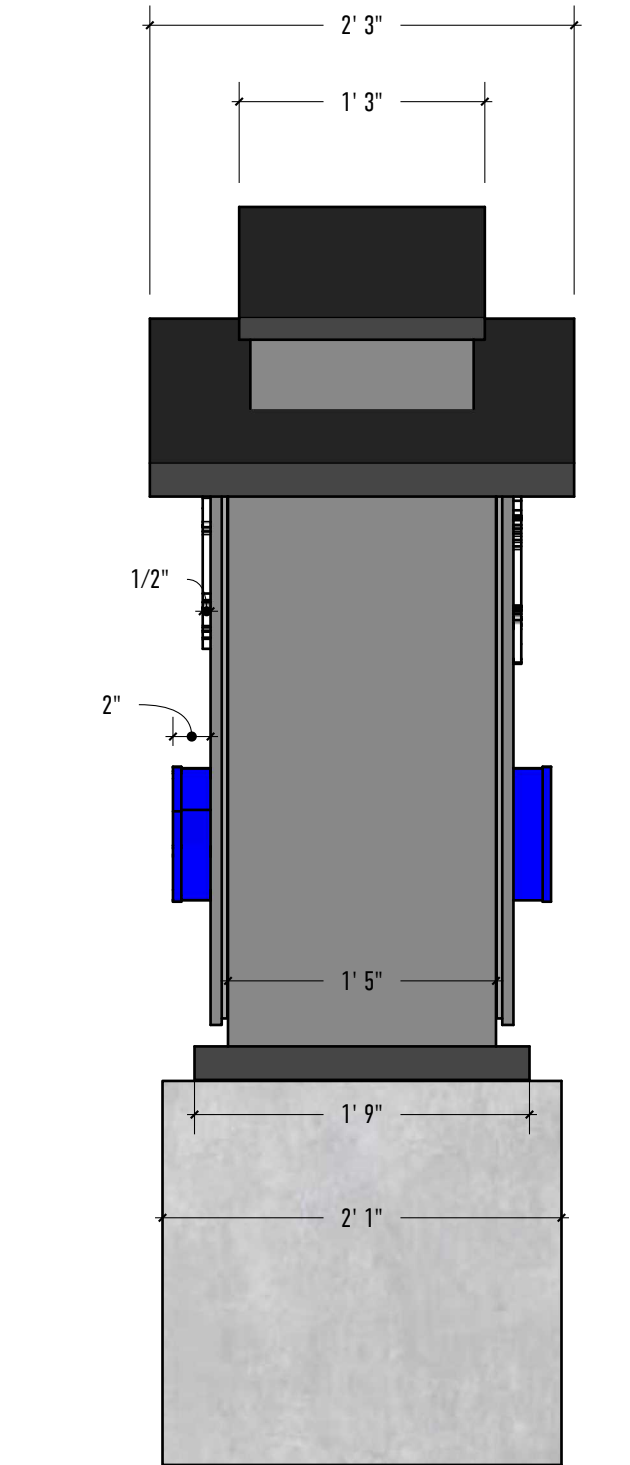

**02** Side View  
Scale: 1" = 1'-0"



**INTEGRATED SIGN & GRAPHIC, INC.**  
5801 Kingpost Court  
Lexington, KY 40509  
Toll Free 800.755.7956  
Office 859.263.2800  
Online [integratedsign.com](http://integratedsign.com)

**DESIGN INTENT DOCUMENT**

© Copyright Integrated Sign & Graphic, Inc. This design/layout is an unpublished work of Integrated Sign & Graphic, Inc. which expressly reserves its common law rights pursuant to Title 17 Section 2 of the United States Code to prevent unauthorized copying. Publication or use of this design/layout, and to obtain damages thereon. This design/layout remains the property of Integrated Sign & Graphic, Inc. unless purchased by contractual sales agreement.

Property Owner

**Park Hills Center**

Name of Project

**Park Hills Center  
Design Package**

Project Address

**3120 Pimlico Pkwy; Ste 146  
Lexington, KY 40517**

ISG Project Number

**000000**

Drawn By

**BD**

Approved By

Original Drawing Date

**02.24.22**


Issued Revisions



Drawing Title

**Monument Sign  
Option 1 - Details**

NOTE: Black outline is shown for clarity only.

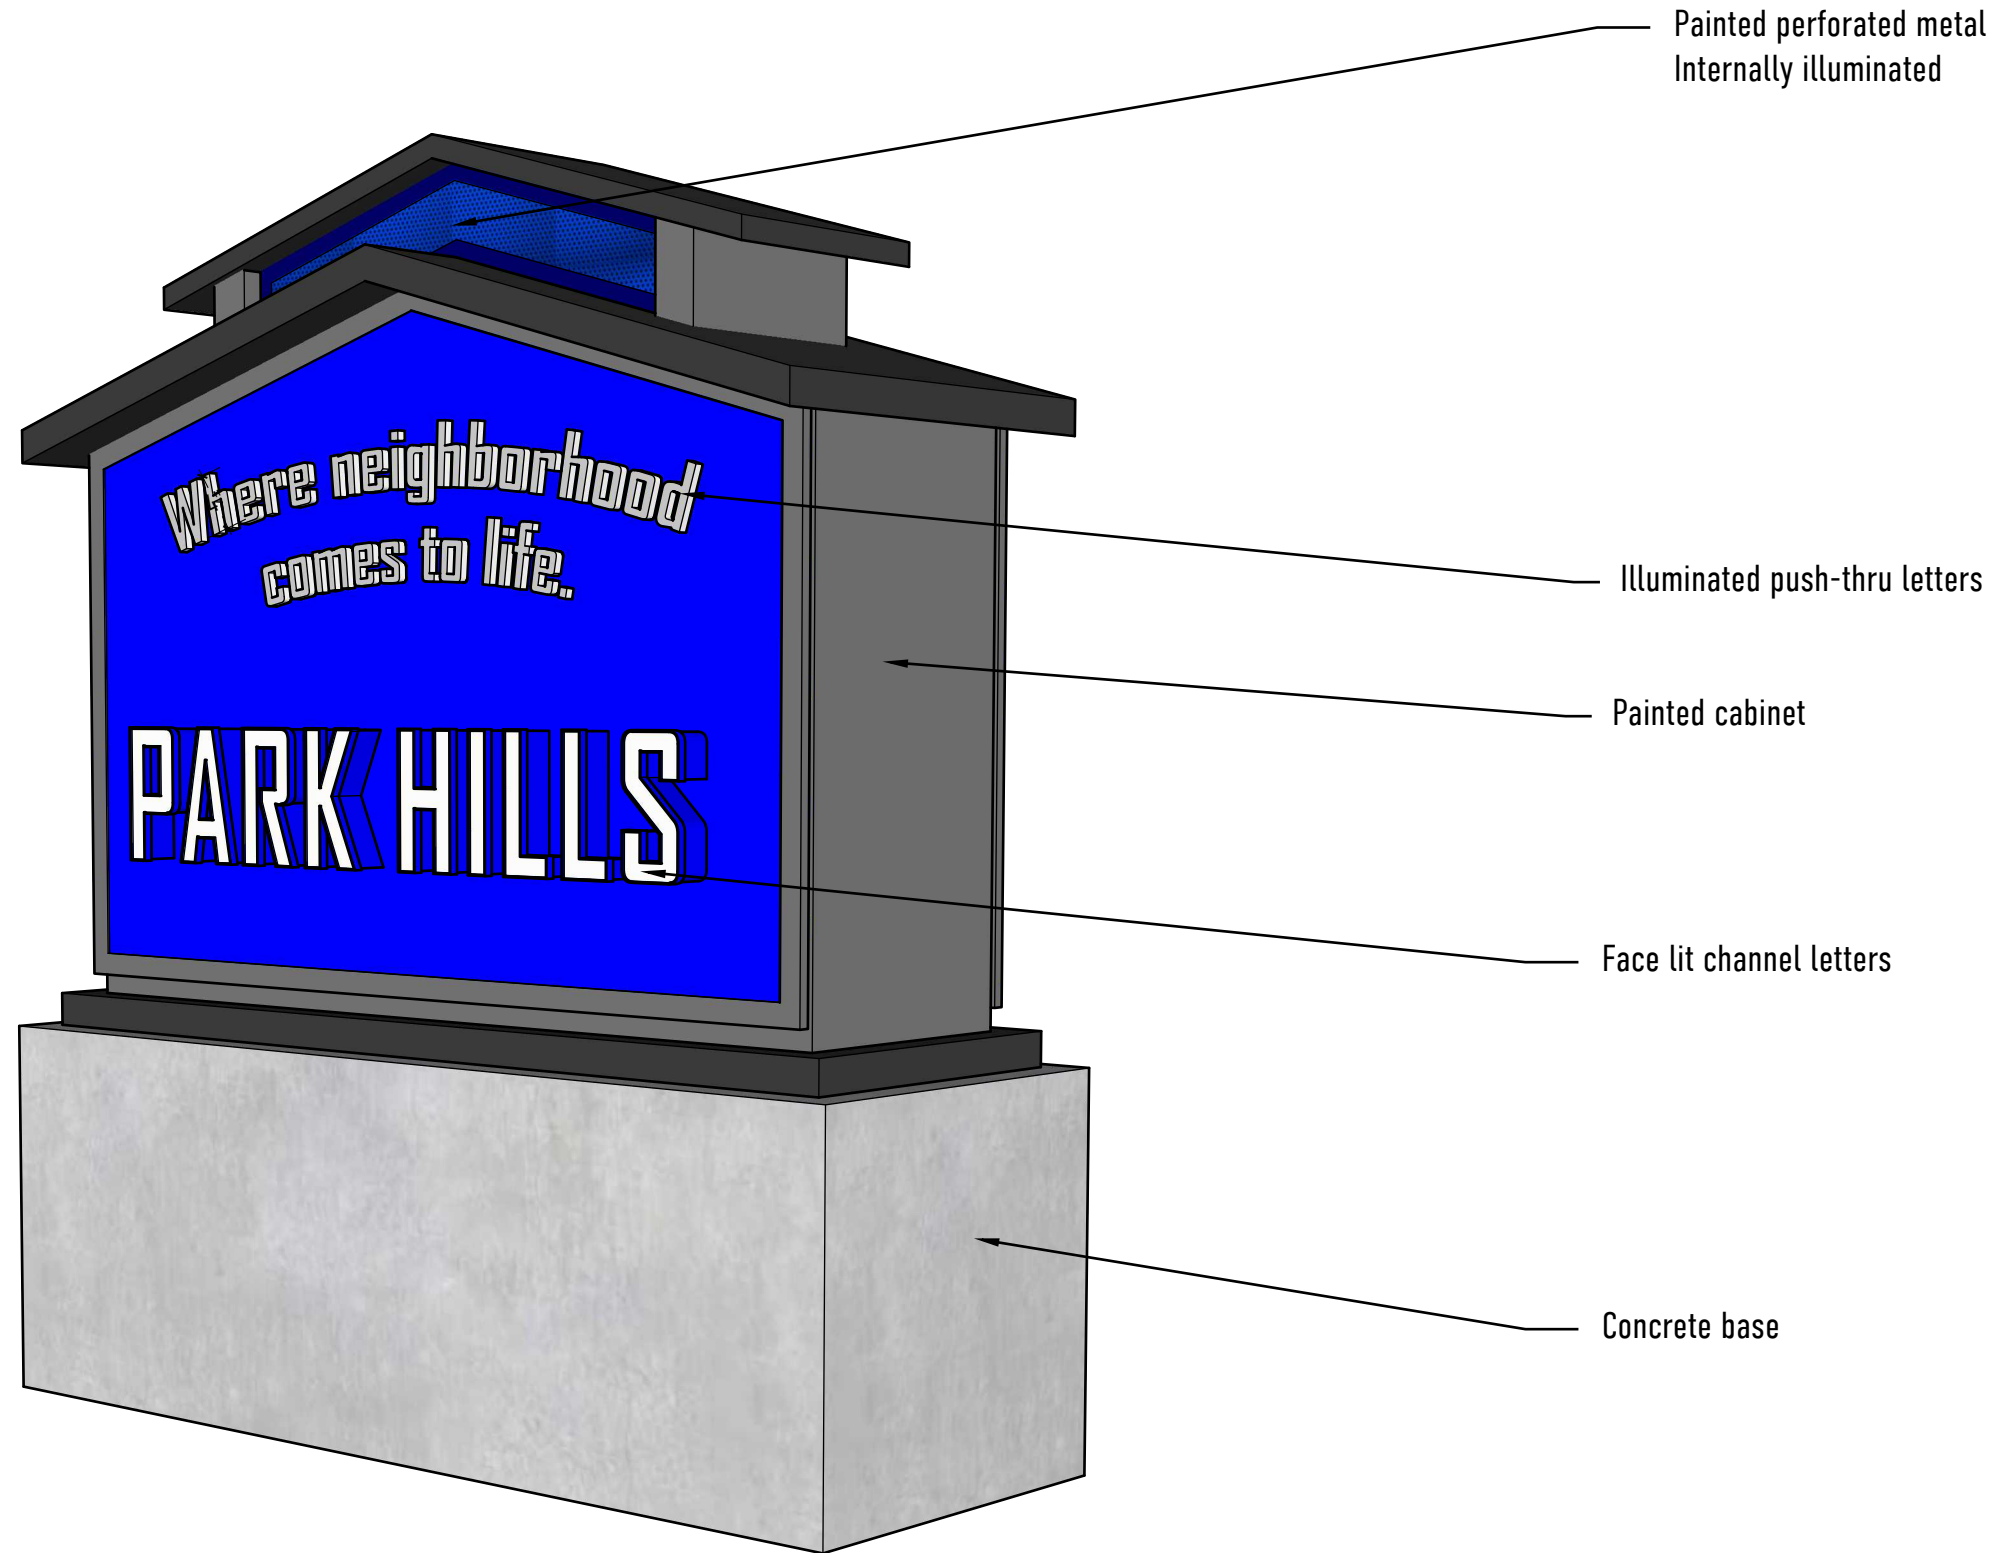

**01** Pylon Sign - Perspective View  
Scale: NTS



**INTEGRATED SIGN & GRAPHIC, INC.**  
5801 Kingpost Court  
Lexington, KY 40509  
Toll Free 800.755.7956  
Office 859.263.2800  
Online [integratedsign.com](http://integratedsign.com)

**DESIGN INTENT DOCUMENT**

© Copyright Integrated Sign & Graphic, Inc. This design/layout is an unpublished work of Integrated Sign & Graphic, Inc. which expressly reserves its common law rights pursuant to Title 17 Section 2 of the United States Code to prevent unauthorized copying. Publication or use of this design/layout, and to obtain damages thereon. This design/layout remains the property of Integrated Sign & Graphic, Inc. unless purchased by contractual sales agreement.

Property Owner

**Park Hills Center**

Name of Project

**Park Hills Center  
Design Package**

Project Address

**3120 Pimlico Pkwy; Ste 146  
Lexington, KY 40517**

ISG Project Number

**000000**

Drawn By

**BD**

Approved By

Original Drawing Date

**02.24.22**

Issued Revisions



Drawing Title

**Monument Sign -  
Perspective View**

# MONUMENT SIGN



**01** Existing Sign  
Scale: NTS



**03** Monument Sign - Night Rendering  
Scale: NTS



**02** Monument Sign - Day Rendering  
Scale: NTS



**INTEGRATED SIGN & GRAPHIC, INC.**  
5801 Kingpost Court  
Lexington, KY 40509  
Toll Free 800.755.7956  
Office 859.263.2800  
Online [integratedsign.com](http://integratedsign.com)

### DESIGN INTENT DOCUMENT

© Copyright Integrated Sign & Graphic, Inc. This design/layout is an unpublished work of Integrated Sign & Graphic, Inc. which expressly reserves its common law rights pursuant to Title 17 Section 2 of the United States Code to prevent unauthorized copying. Publication or use of this design/layout, and to obtain damages thereon. This design/layout remains the property of Integrated Sign & Graphic, Inc. unless purchased by contractual sales agreement.

Property Owner

**Park Hills Center**

Name of Project

**Park Hills Center  
Design Package**

Project Address

**3120 Pimlico Pkwy; Ste 146  
Lexington, KY 40517**

ISG Project Number

**000000**

Drawn By

**BD**

Approved By

Original Drawing Date

**02.24.22**

Issued Revisions



Drawing Title

**Monument Sign -  
Renderings**



NOTE: Black outline is shown for clarity only.



**INTEGRATED SIGN & GRAPHIC, INC.**  
 5801 Kingpost Court  
 Lexington, KY 40509  
 Toll Free 800.755.7956  
 Office 859.263.2800  
 Online [integratedsign.com](http://integratedsign.com)

**DESIGN INTENT DOCUMENT**

© Copyright Integrated Sign & Graphic, Inc. This design/layout is an unpublished work of Integrated Sign & Graphic, Inc. which expressly reserves its common law rights pursuant to Title 17 Section 2 of the United States Code to prevent unauthorized copying. Publication or use of this design/layout, and to obtain damages thereon. This design/layout remains the property of Integrated Sign & Graphic, Inc. unless purchased by contractual sales agreement.

Property Owner

Park Hills Center

Name of Project

**Park Hills Center  
 Design Package**

Project Address

**3120 Pimlico Pkwy; Ste 146  
 Lexington, KY 40517**

ISG Project Number

**000000**

Drawn By

**BD**

Approved By

Original Drawing Date


**02.24.22**

Issued Revisions

- △
- △
- △
- △
- △
- △
- △

Drawing Title

**Directional Options  
 - Details**

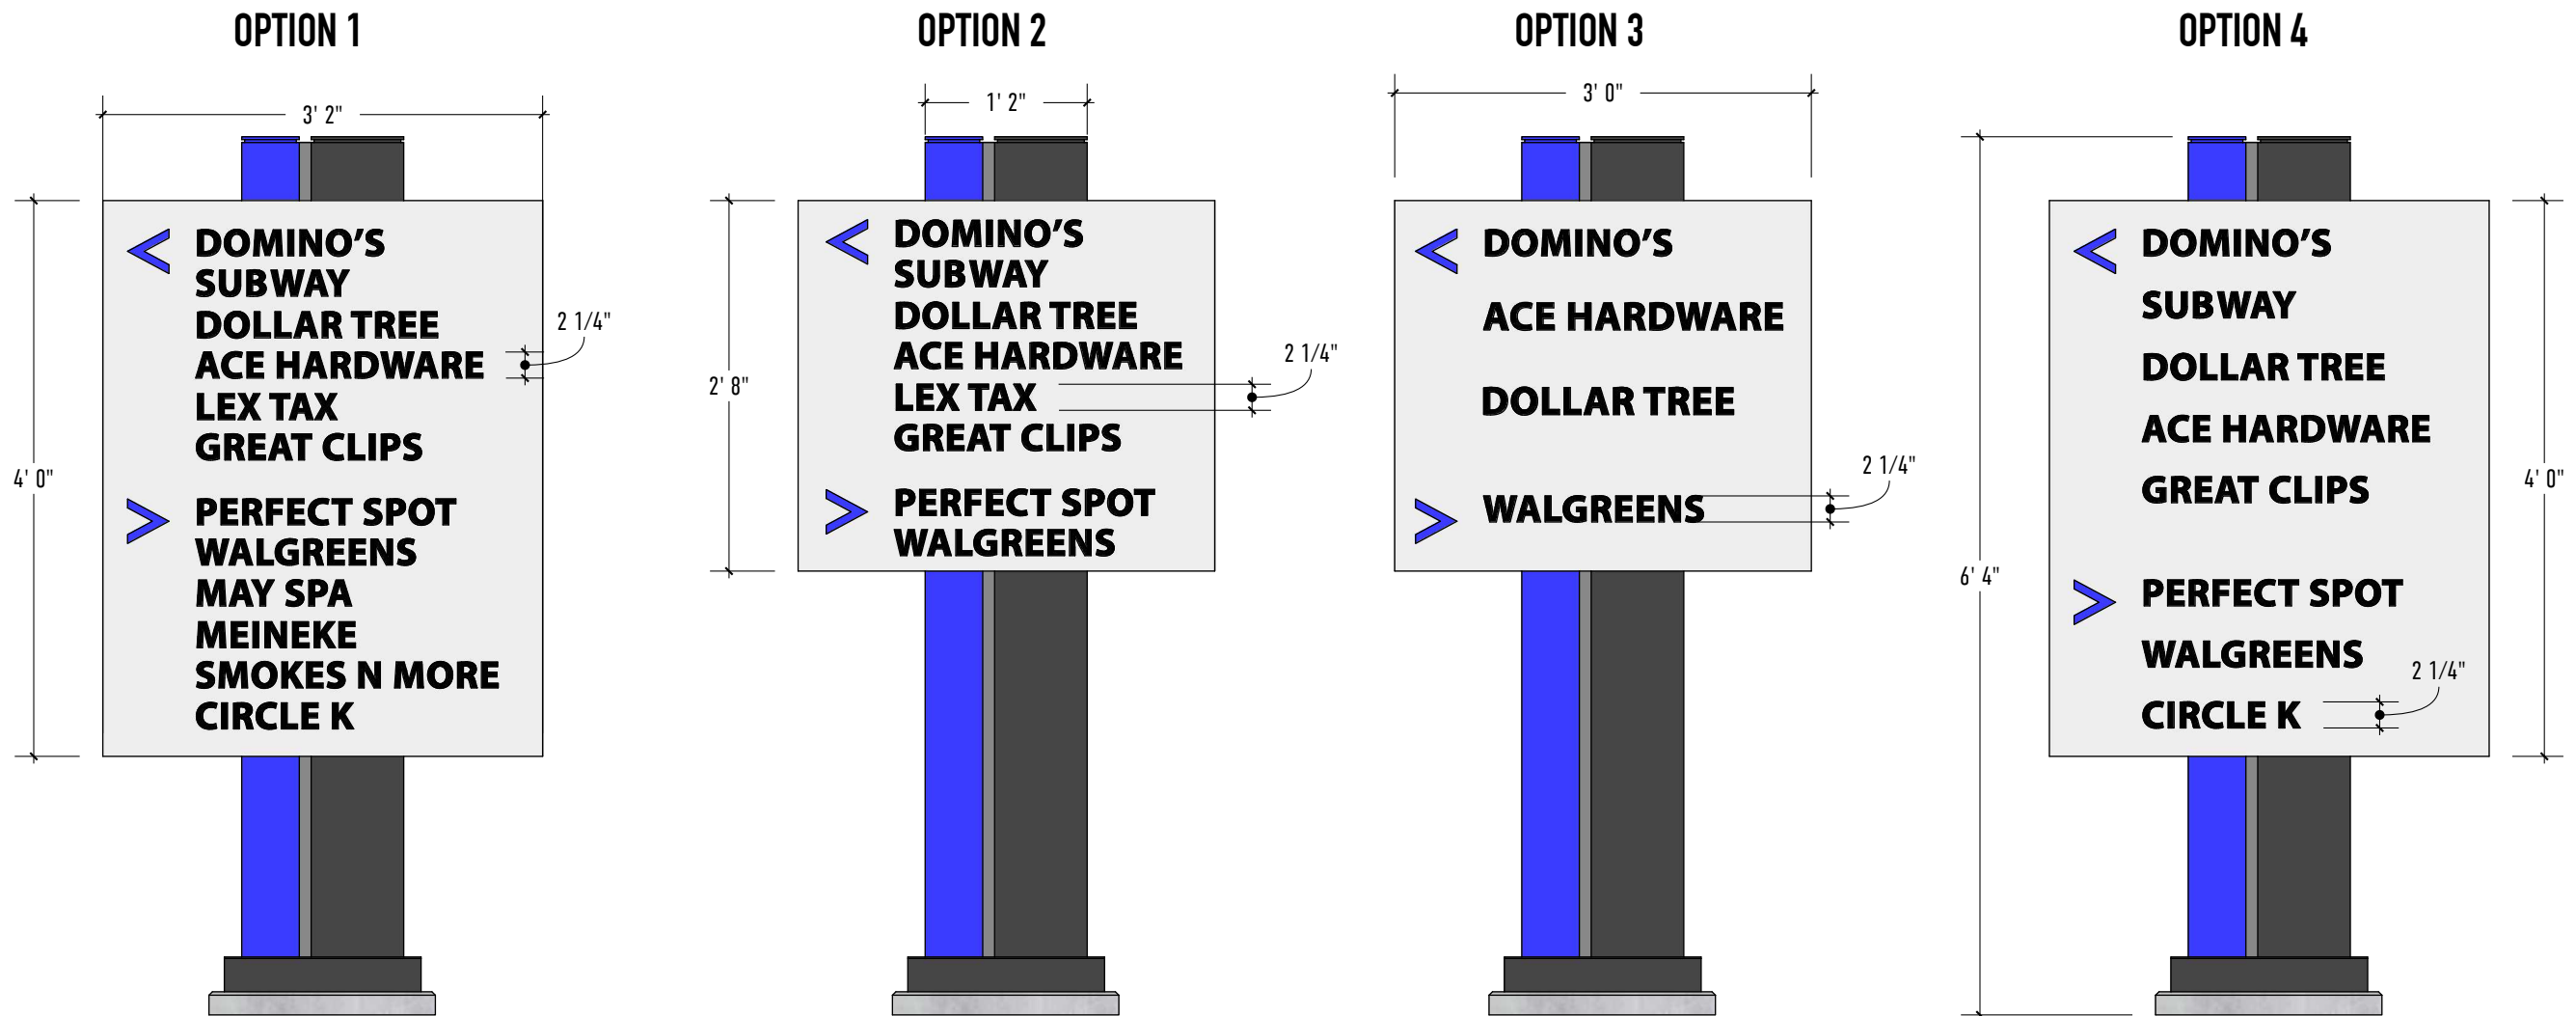

**01** Directional Sign - Front Elevation  
 Scale: 3/4" = 1'-0"

**02** Directional Sign - Front Elevation  
 Scale: 3/4" = 1'-0"

**03** Directional Sign - Front Elevation  
 Scale: 3/4" = 1'-0"

**04** Directional Sign - Front Elevation  
 Scale: 3/4" = 1'-0"

J:\Drawing Library\Park Hill\2022\01\_JOB\_SCOPE\Design Intent\ParkHills\_SignPackage

OPTION 1



**01** Directional Sign - Rendering  
Scale: NTS



**INTEGRATED SIGN & GRAPHIC, INC.**  
5801 Kingpost Court  
Lexington, KY 40509  
Toll Free 800.755.7956  
Office 859.263.2800  
Online [integratedsign.com](http://integratedsign.com)

**DESIGN INTENT DOCUMENT**

© Copyright Integrated Sign & Graphic, Inc. This design/layout is an unpublished work of Integrated Sign & Graphic, Inc. which expressly reserves its common law rights pursuant to Title 17 Section 2 of the United States Code to prevent unauthorized copying. Publication or use of this design/layout, and to obtain damages thereon. This design/layout remains the property of Integrated Sign & Graphic, Inc. unless purchased by contractual sales agreement.

Property Owner

**Park Hills Center**

Name of Project

**Park Hills Center  
Design Package**

Project Address

**3120 Pimlico Pkwy; Ste 146  
Lexington, KY 40517**

ISG Project Number

**000000**

Drawn By

**BD**

Approved By

Original Drawing Date

**02.24.22**

Issued Revisions



Drawing Title

**Directional Sign  
Option 1 -  
Rendering**



**01** Directional Sign - Rendering  
Scale: NTS



**INTEGRATED SIGN & GRAPHIC, INC.**  
5801 Kingpost Court  
Lexington, KY 40509  
Toll Free 800.755.7956  
Office 859.263.2800  
Online [integratedsign.com](http://integratedsign.com)

**DESIGN INTENT DOCUMENT**

© Copyright Integrated Sign & Graphic, Inc. This design/layout is an unpublished work of Integrated Sign & Graphic, Inc. which expressly reserves its common law rights pursuant to Title 17 Section 2 of the United States Code to prevent unauthorized copying. Publication or use of this design/layout and to obtain damages thereon. This design/layout remains the property of Integrated Sign & Graphic, Inc. unless purchased by contractual sales agreement.

Property Owner

**Park Hills Center**

Name of Project

**Park Hills Center  
Design Package**

Project Address

**3120 Pimlico Pkwy; Ste 146  
Lexington, KY 40517**

ISG Project Number

**000000**

Drawn By

**BD**

Approved By

Original Drawing Date

**02.24.22**

Issued Revisions



Drawing Title

**Directional Sign  
Option 2 -  
Rendering**



**01** Directional Sign - Rendering  
Scale: NTS



**INTEGRATED SIGN & GRAPHIC, INC.**  
5801 Kingpost Court  
Lexington, KY 40509  
Toll Free 800.755.7956  
Office 859.263.2800  
Online [integratedsign.com](http://integratedsign.com)

**DESIGN INTENT DOCUMENT**

© Copyright Integrated Sign & Graphic, Inc. This design/layout is an unpublished work of Integrated Sign & Graphic, Inc. which expressly reserves its common law rights pursuant to Title 17 Section 2 of the United States Code to prevent unauthorized copying. Publication or use of this design/layout and to obtain damages thereon. This design/layout remains the property of Integrated Sign & Graphic, Inc. unless purchased by contractual sales agreement.

Property Owner

**Park Hills Center**

Name of Project

**Park Hills Center  
Design Package**

Project Address

**3120 Pimlico Pkwy; Ste 146  
Lexington, KY 40517**

ISG Project Number

**000000**

Drawn By

**BD**

Approved By

Original Drawing Date

**02.24.22**

Issued Revisions



Drawing Title

**Directional Sign  
Option 3 -  
Rendering**

OPTION 4



**01** Directional Sign - Rendering  
Scale: NTS



**INTEGRATED SIGN & GRAPHIC, INC.**  
5801 Kingpost Court  
Lexington, KY 40509  
Toll Free 800.755.7956  
Office 859.263.2800  
Online [integratedsign.com](http://integratedsign.com)

**DESIGN INTENT DOCUMENT**

© Copyright Integrated Sign & Graphic, Inc. This design/layout is an unpublished work of Integrated Sign & Graphic, Inc. which expressly reserves its common law rights pursuant to Title 17 Section 2 of the United States Code to prevent unauthorized copying. Publication or use of this design/layout and to obtain damages thereon. This design/layout remains the property of Integrated Sign & Graphic, Inc. unless purchased by contractual sales agreement.

Property Owner

**Park Hills Center**

Name of Project

**Park Hills Center  
Design Package**

Project Address

**3120 Pimlico Pkwy; Ste 146  
Lexington, KY 40517**

ISG Project Number

**000000**

Drawn By

**BD**

Approved By

Original Drawing Date

**02.24.22**

Issued Revisions



Drawing Title

**Directional Sign  
Option 4 -  
Rendering**