


MELODY

ADDRESS	412 S Keeler Ave
PIN(S)	16-15-225-048 16-15-225-049
BUILDING SF	69,100
LAND SF	69,987
INCLUDES ANNEX/ BRANCH	No
OWNERSHIP	PBC
ALDERMAN	M. Chandler
WARD	24
NEIGHBORHOOD	West Garfield Park
ZONING	RT4 surrounded by residential
MAINTENANCE COSTS (as school)	\$266,683
CARRY COSTS (vacant)	\$64,619



TIF INFORMATION

TIF District	TIF Balance thru 2017	TIF Expiration	Adjacent TIF	Adjacent TIF Balances thru 2017
None	None	None	None	None

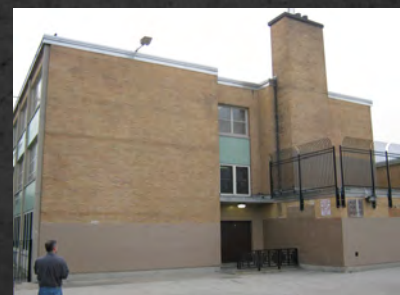


MELODY

ADDITIONAL NOTES

EXISTING PLAN:	Not Applicable
PARK EXPANSION POTENTIAL	Not Applicable
CAMPUS PARK GROUND ISSUES	Not Applicable
PUBLIC ART	Not Applicable
HISTORIC PRESERVATION	Building is not a priority for historic preservation.

TYPICAL FLOORPLAN MAIN - 1ST FLOOR

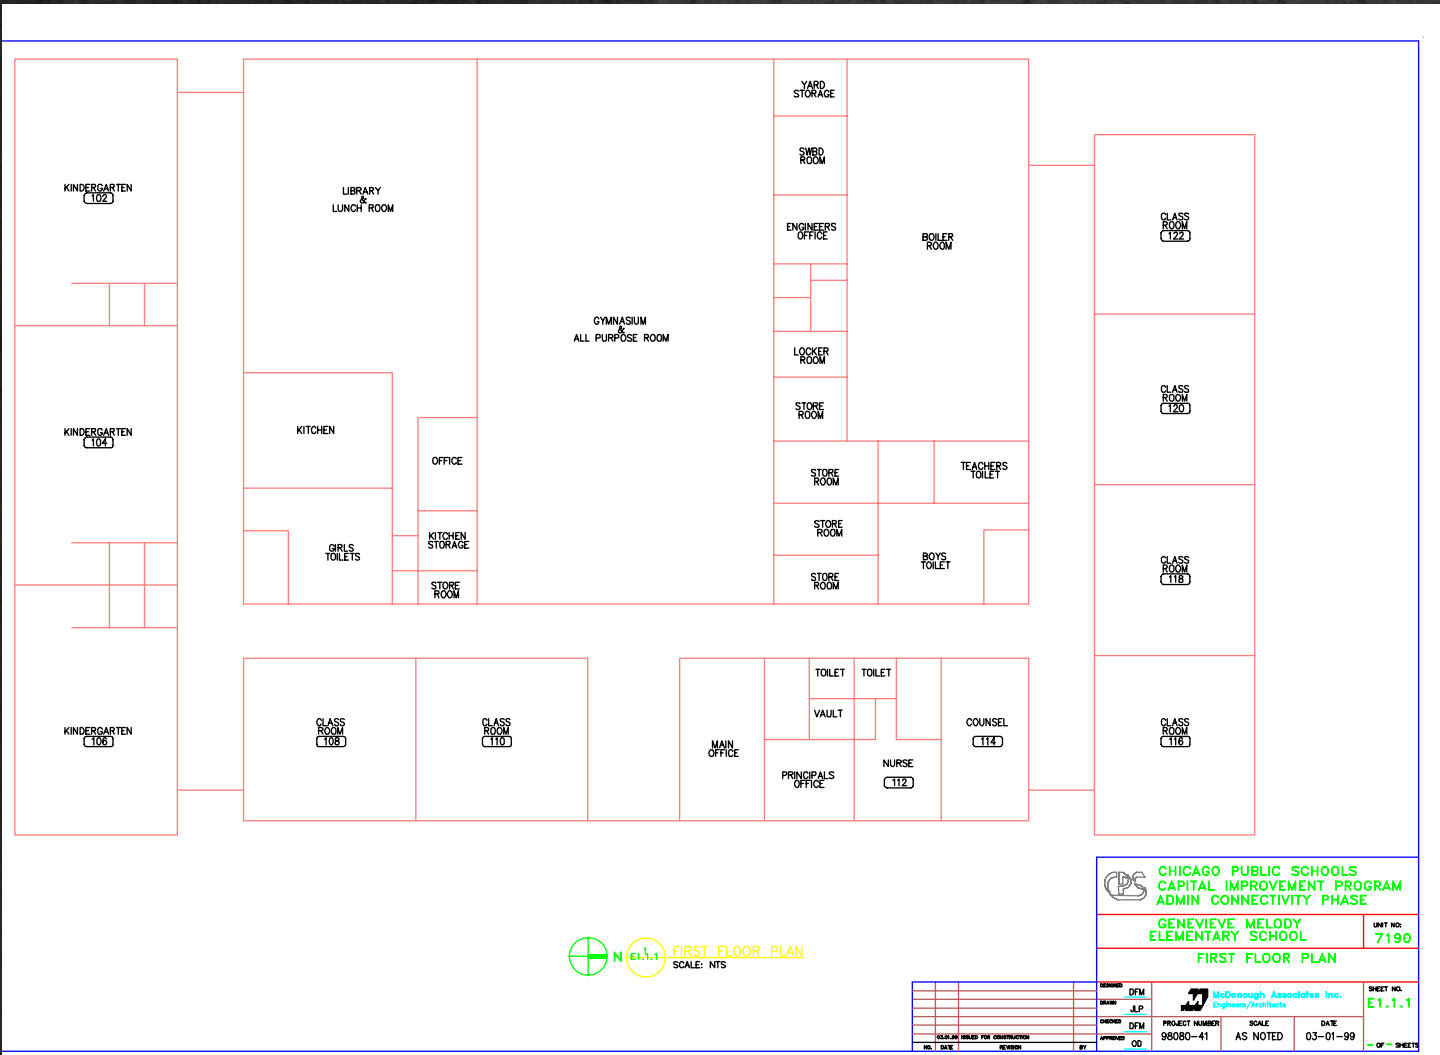

CHICAGO PUBLIC SCHOOLS
CAPITAL IMPROVEMENT PROGRAM
ADMIN CONNECTIVITY PHASE

GENEVIEVE MELODY
ELEMENTARY SCHOOL

UNIT NO: 7190

FIRST FLOOR PLAN

DESIGNED BY	DFM	PROJECT NUMBER	98080-41	SCALE	AS NOTED	DATE	03-01-99	SHEET NO.	E1.1.1
DRAWN BY	JLP	PROJECT NUMBER	98080-41	SCALE	AS NOTED	DATE	03-01-99	SHEET NO.	E1.1.1
CHECKED BY	DFM	PROJECT NUMBER	98080-41	SCALE	AS NOTED	DATE	03-01-99	SHEET NO.	E1.1.1
APPROVED BY	OD	PROJECT NUMBER	98080-41	SCALE	AS NOTED	DATE	03-01-99	SHEET NO.	E1.1.1
DATE		PROJECT NUMBER	98080-41	SCALE	AS NOTED	DATE	03-01-99	SHEET NO.	E1.1.1
DATE		PROJECT NUMBER	98080-41	SCALE	AS NOTED	DATE	03-01-99	SHEET NO.	E1.1.1