

**SITE ANALYSIS**

**RETAIL  
TOTAL PARKING  
RATIO**


**5,000 S.F.  
26 SPACES  
5.2/1,000 S.F.**

**Project Title**  
**PROPOSED RETAIL DEVELOPMENT**  
**ACWORTH, GA**  
**BY: Z**  
**Z**


**REVISIONS** **BY**

REVISIONS	BY

**DRAWN BY** DMN  
**CHECKED BY** TLS  
**DATE** 05/23/2018  
**SCALE** 1" = 30'  
**JOB No.** 18-LD-089  
**SHEET NUMBER**  
**1.0**  
**OF** SHEETS

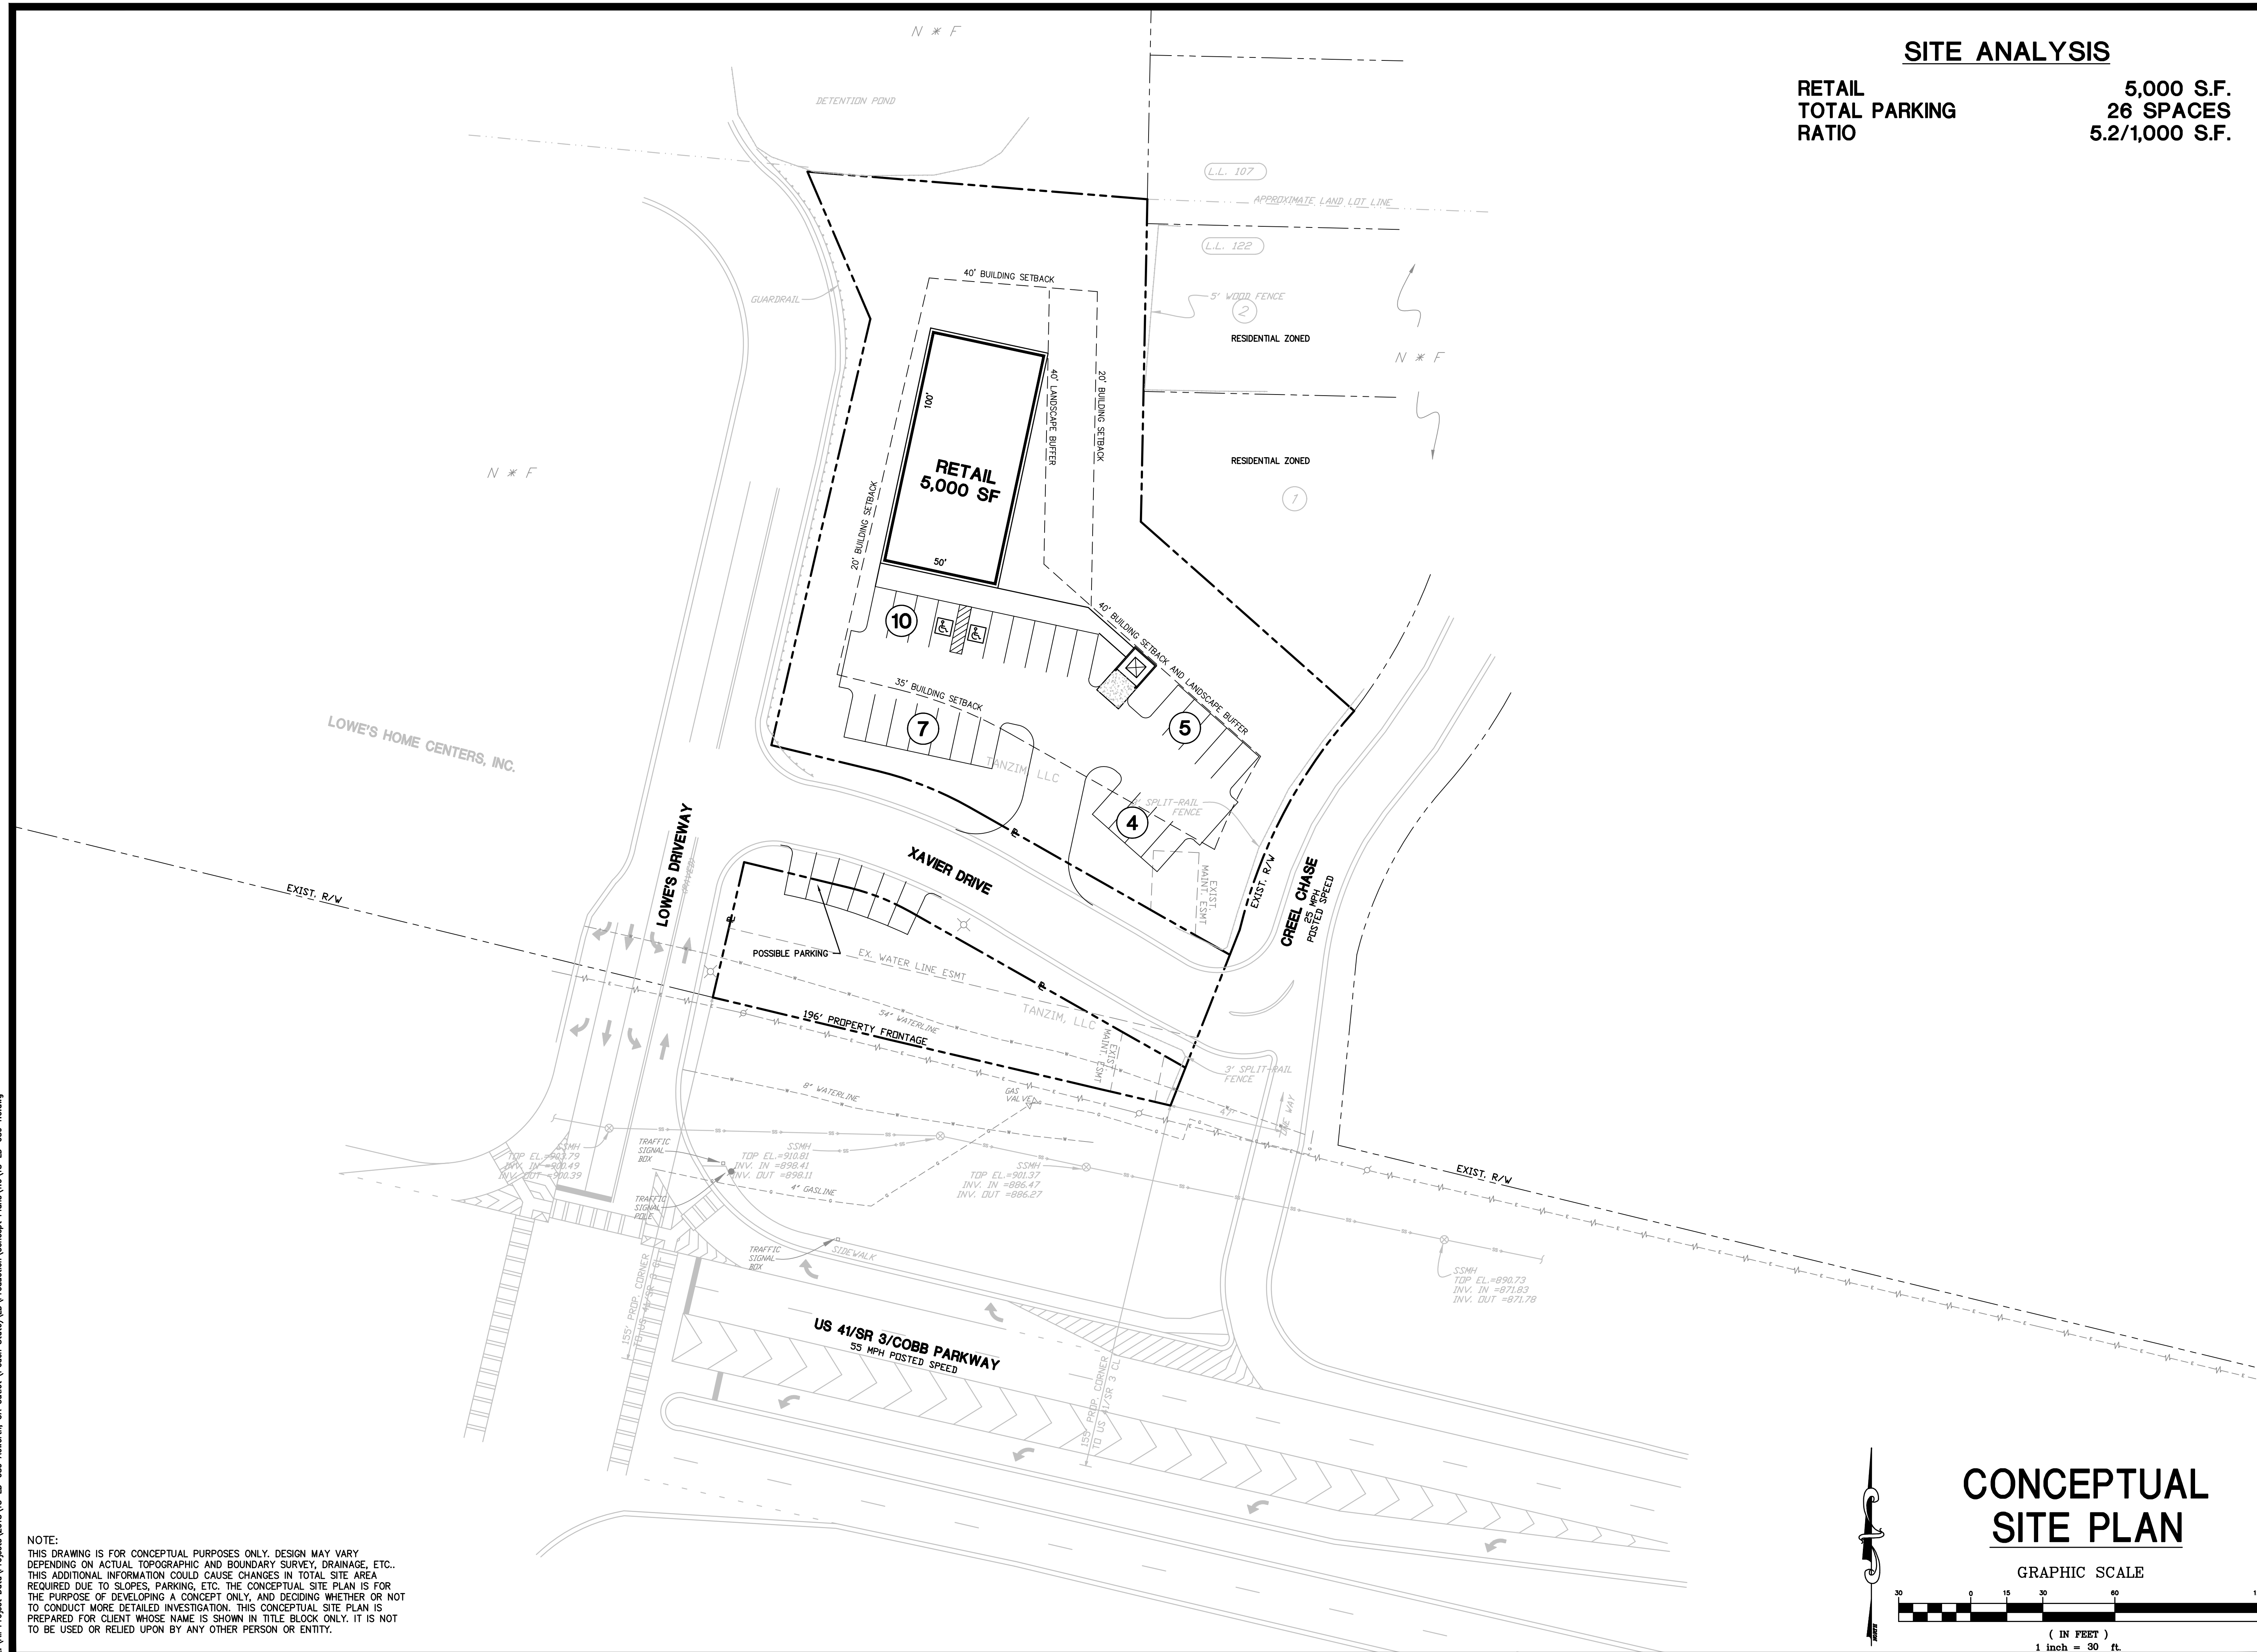

**CONCEPTUAL  
SITE PLAN**

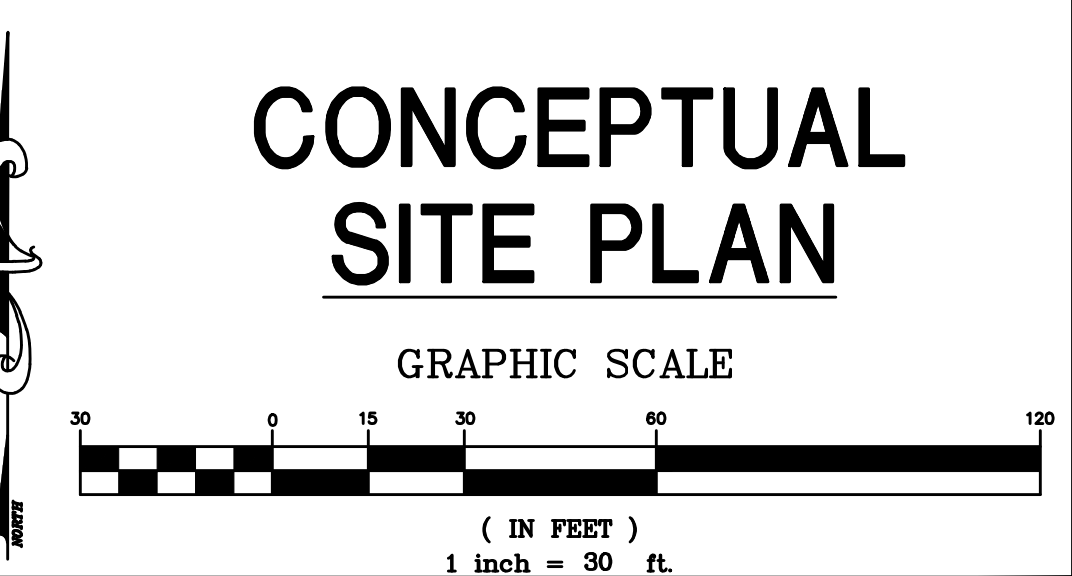

**NOTE:**  
THIS DRAWING IS FOR CONCEPTUAL PURPOSES ONLY. DESIGN MAY VARY DEPENDING ON ACTUAL TOPOGRAPHIC AND BOUNDARY SURVEY, DRAINAGE, ETC. THIS ADDITIONAL INFORMATION COULD CAUSE CHANGES IN TOTAL SITE AREA REQUIRED DUE TO SLOPES, PARKING, ETC. THE CONCEPTUAL SITE PLAN IS FOR THE PURPOSE OF DEVELOPING A CONCEPT ONLY, AND DECIDING WHETHER OR NOT TO CONDUCT MORE DETAILED INVESTIGATION. THIS CONCEPTUAL SITE PLAN IS PREPARED FOR CLIENT WHOSE NAME IS SHOWN IN TITLE BLOCK ONLY. IT IS NOT TO BE USED OR RELIED UPON BY ANY OTHER PERSON OR ENTITY.