



These drawings and ideas are not to be reproduced, in whole, or in part, without the express written permission of AOG


Approved for the Owner by  
  
Approved for the Architect by

Project 20 N AVIADOR T.I. Project No. 2050  
Drawn By Date 7/13/20  
CW Revisions/Issues

Sheet Title  
LEASING  
FLOOR  
PLANS


Scale  
1/8"=1'-0"  
Sheet

L-P

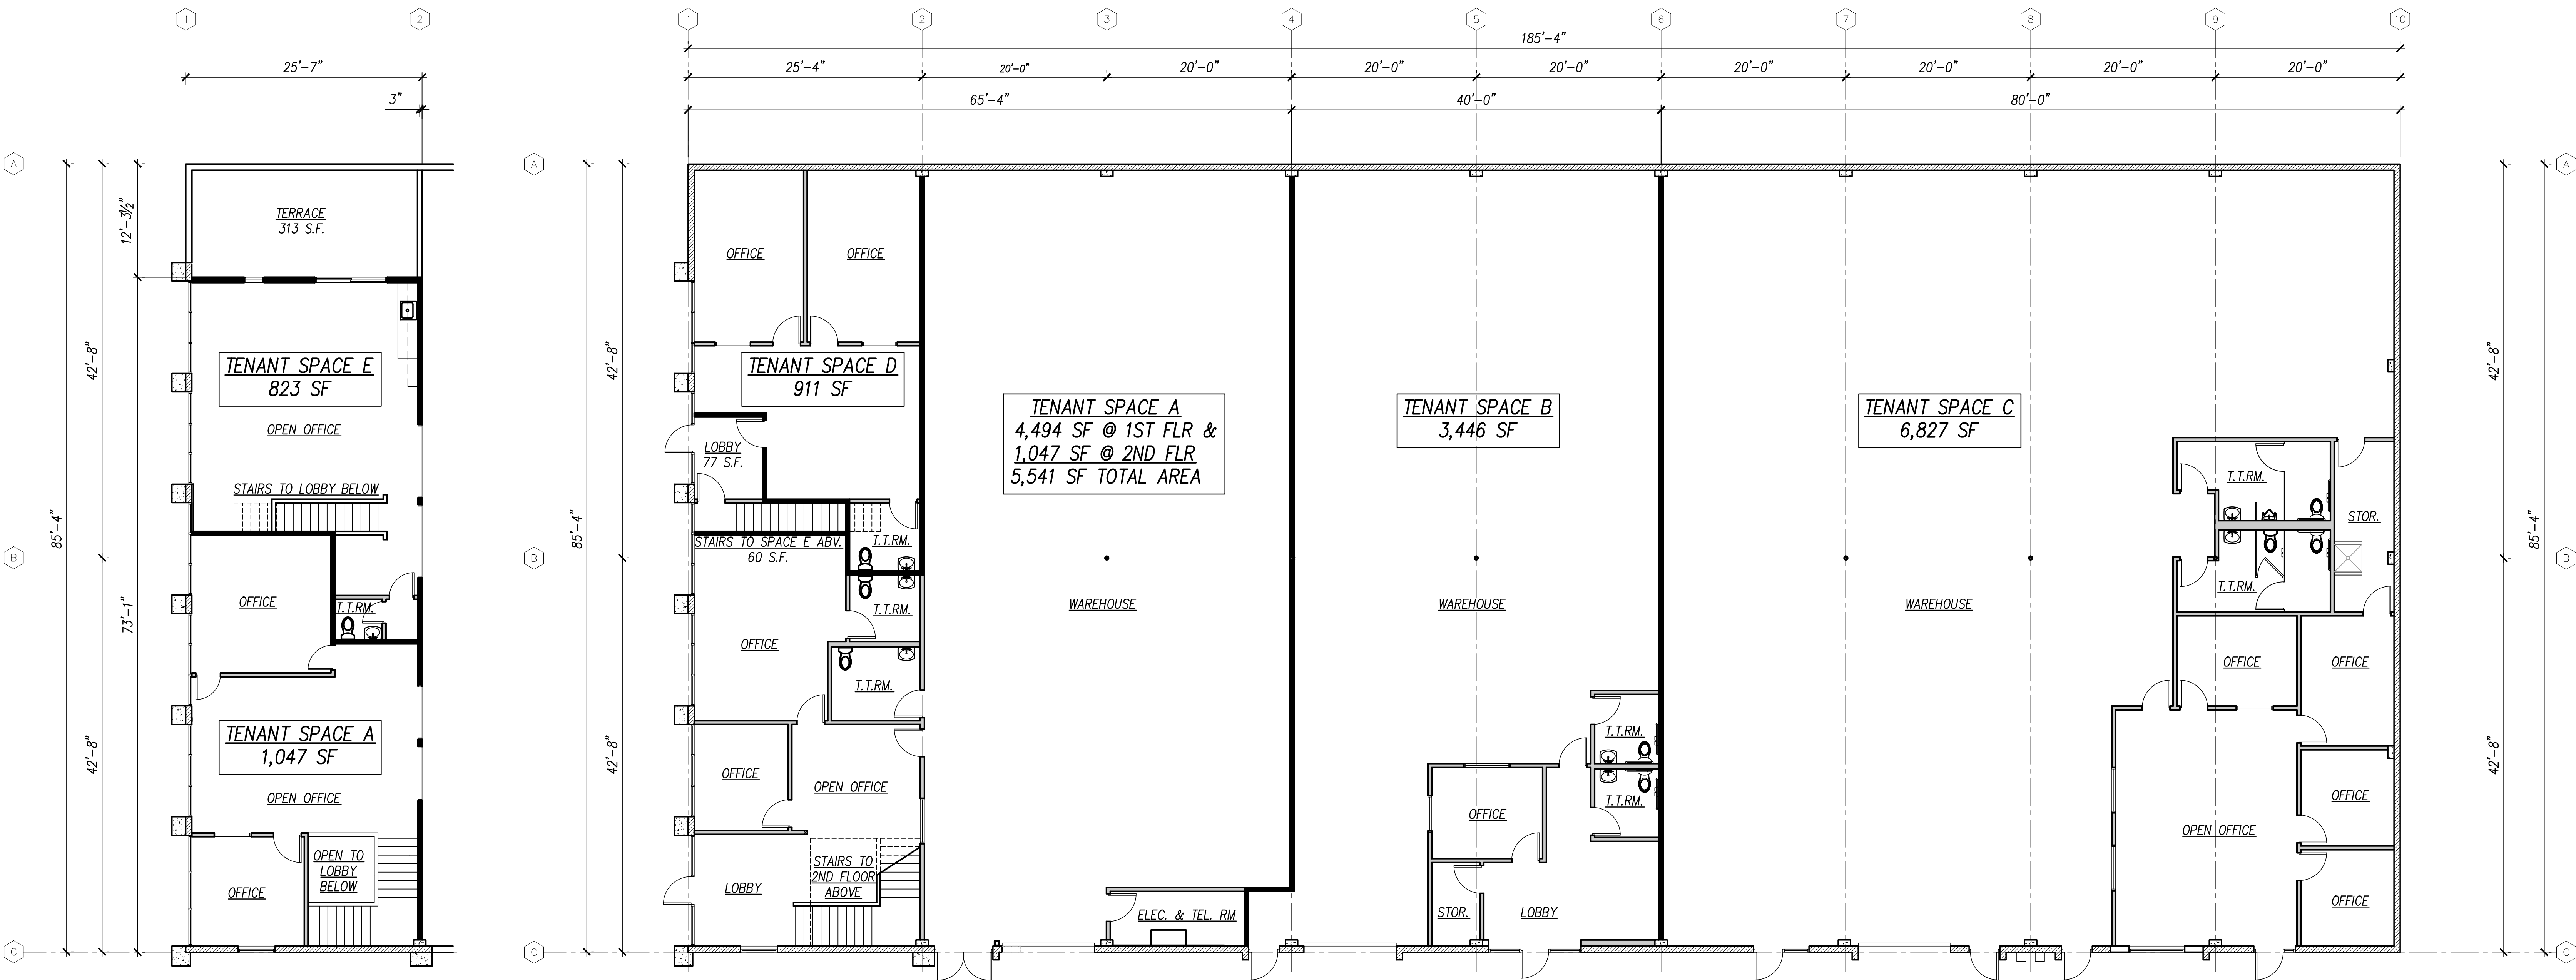

2 SECOND FLOOR PLAN  
TOTAL SECOND FLOOR AREA=1,870 SQ.FT. 1/8" = 1'-0"

1 FIRST FLOOR PLAN  
TOTAL FOOTPRINT AREA=15,815 SQ.FT. 1/8" = 1'-0"

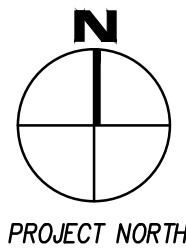

AREA SUMMARY:

SUITE A:	4,494 S.F.
SUITE B:	3,446 S.F.
SUITE C:	6,827 S.F.
SUITE D:	911 S.F.
SUB-TOTAL	15,678 S.F.

COMMON AREAS:	
LOBBY FOR STE D AND E	77 S.F.
STAIRS FOR STE D AND E	60 S.F.
SUB-TOTAL	137 S.F.

TOTAL GROUND FLOOR 15,815 S.F.

SUITE A SECOND FLOOR AREA:	1,047 S.F.
SUITE E:	823 S.F.
SECOND FLOOR SUB-TOTAL	1,870 S.F.

TOTAL BLDG AREA 17,685 S.F.