



WALL SECTION
3/4"=1'-0"

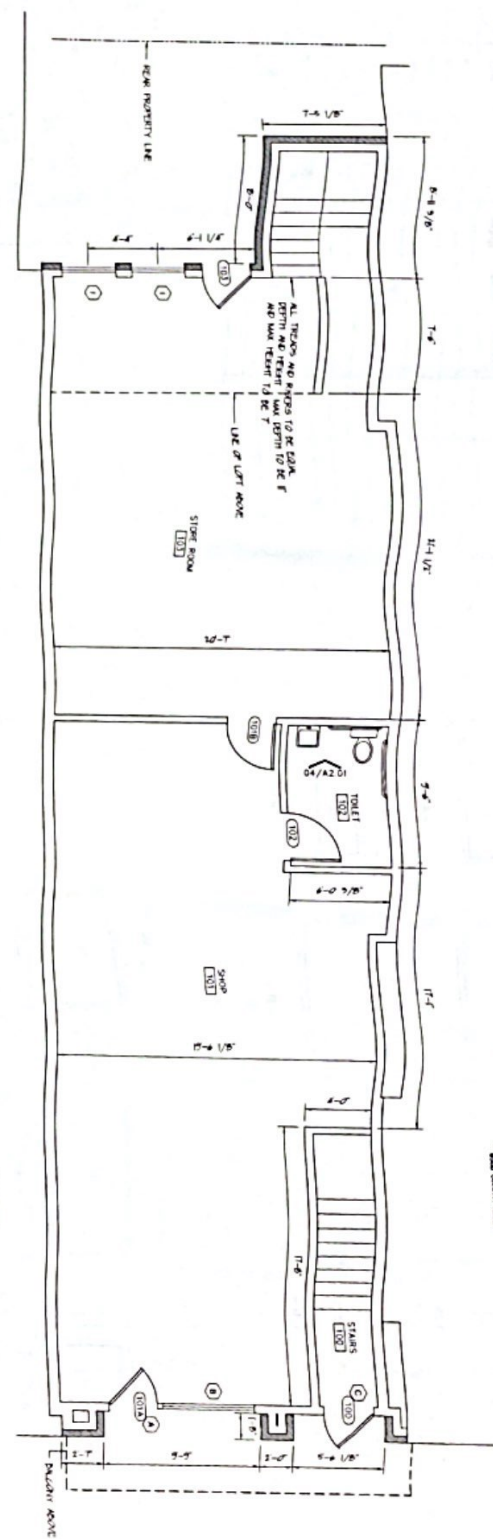


01 1ST FLOOR PLAN
1/4"=1'-0"

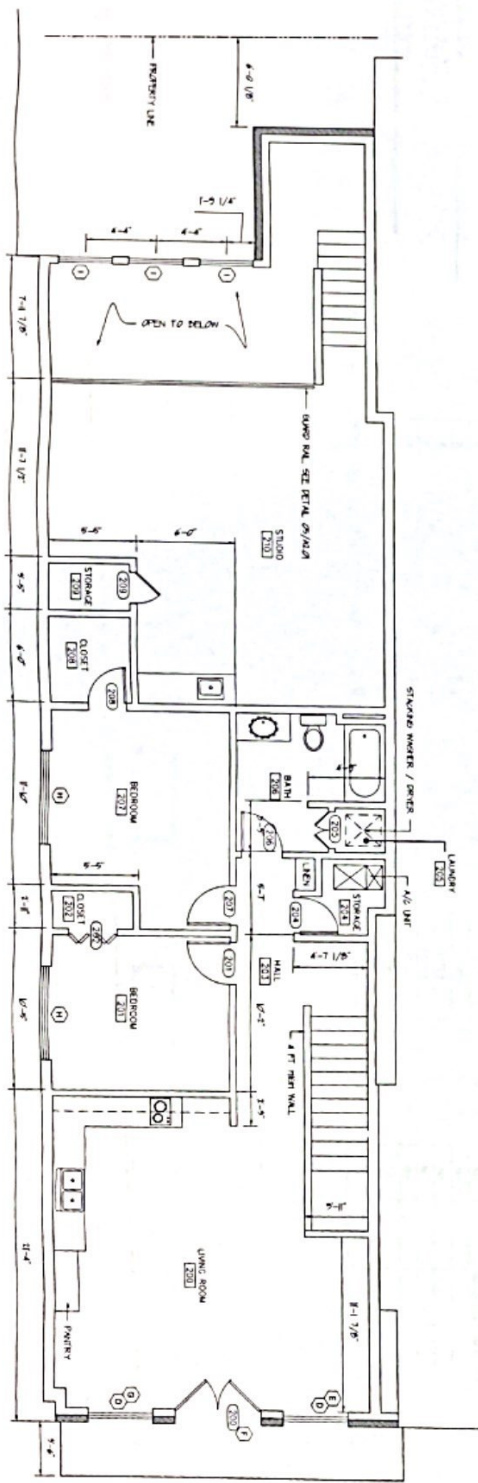


02 2ND FLOOR PLAN
1/4"=1'-0"

04 TOILET - 102
3/8"=1'-0"

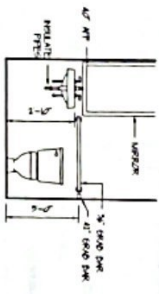

05 GUARDRAIL DETAIL
3/4"=1'-0"

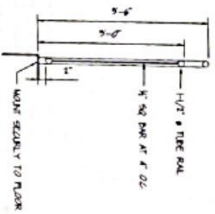

0168 AC (2020 SQ FT)
PART OF LOTS 17, 18 & 19, BLOCK 5
CITY OF MINEOLA
MINEOLA, TEXAS

PROJECT NUMBER	A2.01
SHEET NUMBER	FLOOR PLAN
SCALE	1/4"=1'-0"
DATE	11.14.12
DRAWN BY	N.M.
DATE	11.14.12
SCALE	1/4"=1'-0"
SHEET NUMBER	FLOOR PLAN
PROJECT NUMBER	A2.01

NATHAN E. MIMMS, AIA
ARCHITECT

SCHILLER PROPERTIES
STUDIO / LOFT
108 SOUTH JOHNSON STREET
MINEOLA, TEXAS 75773

NO.	ISSUE	DATE

REVISIONS