


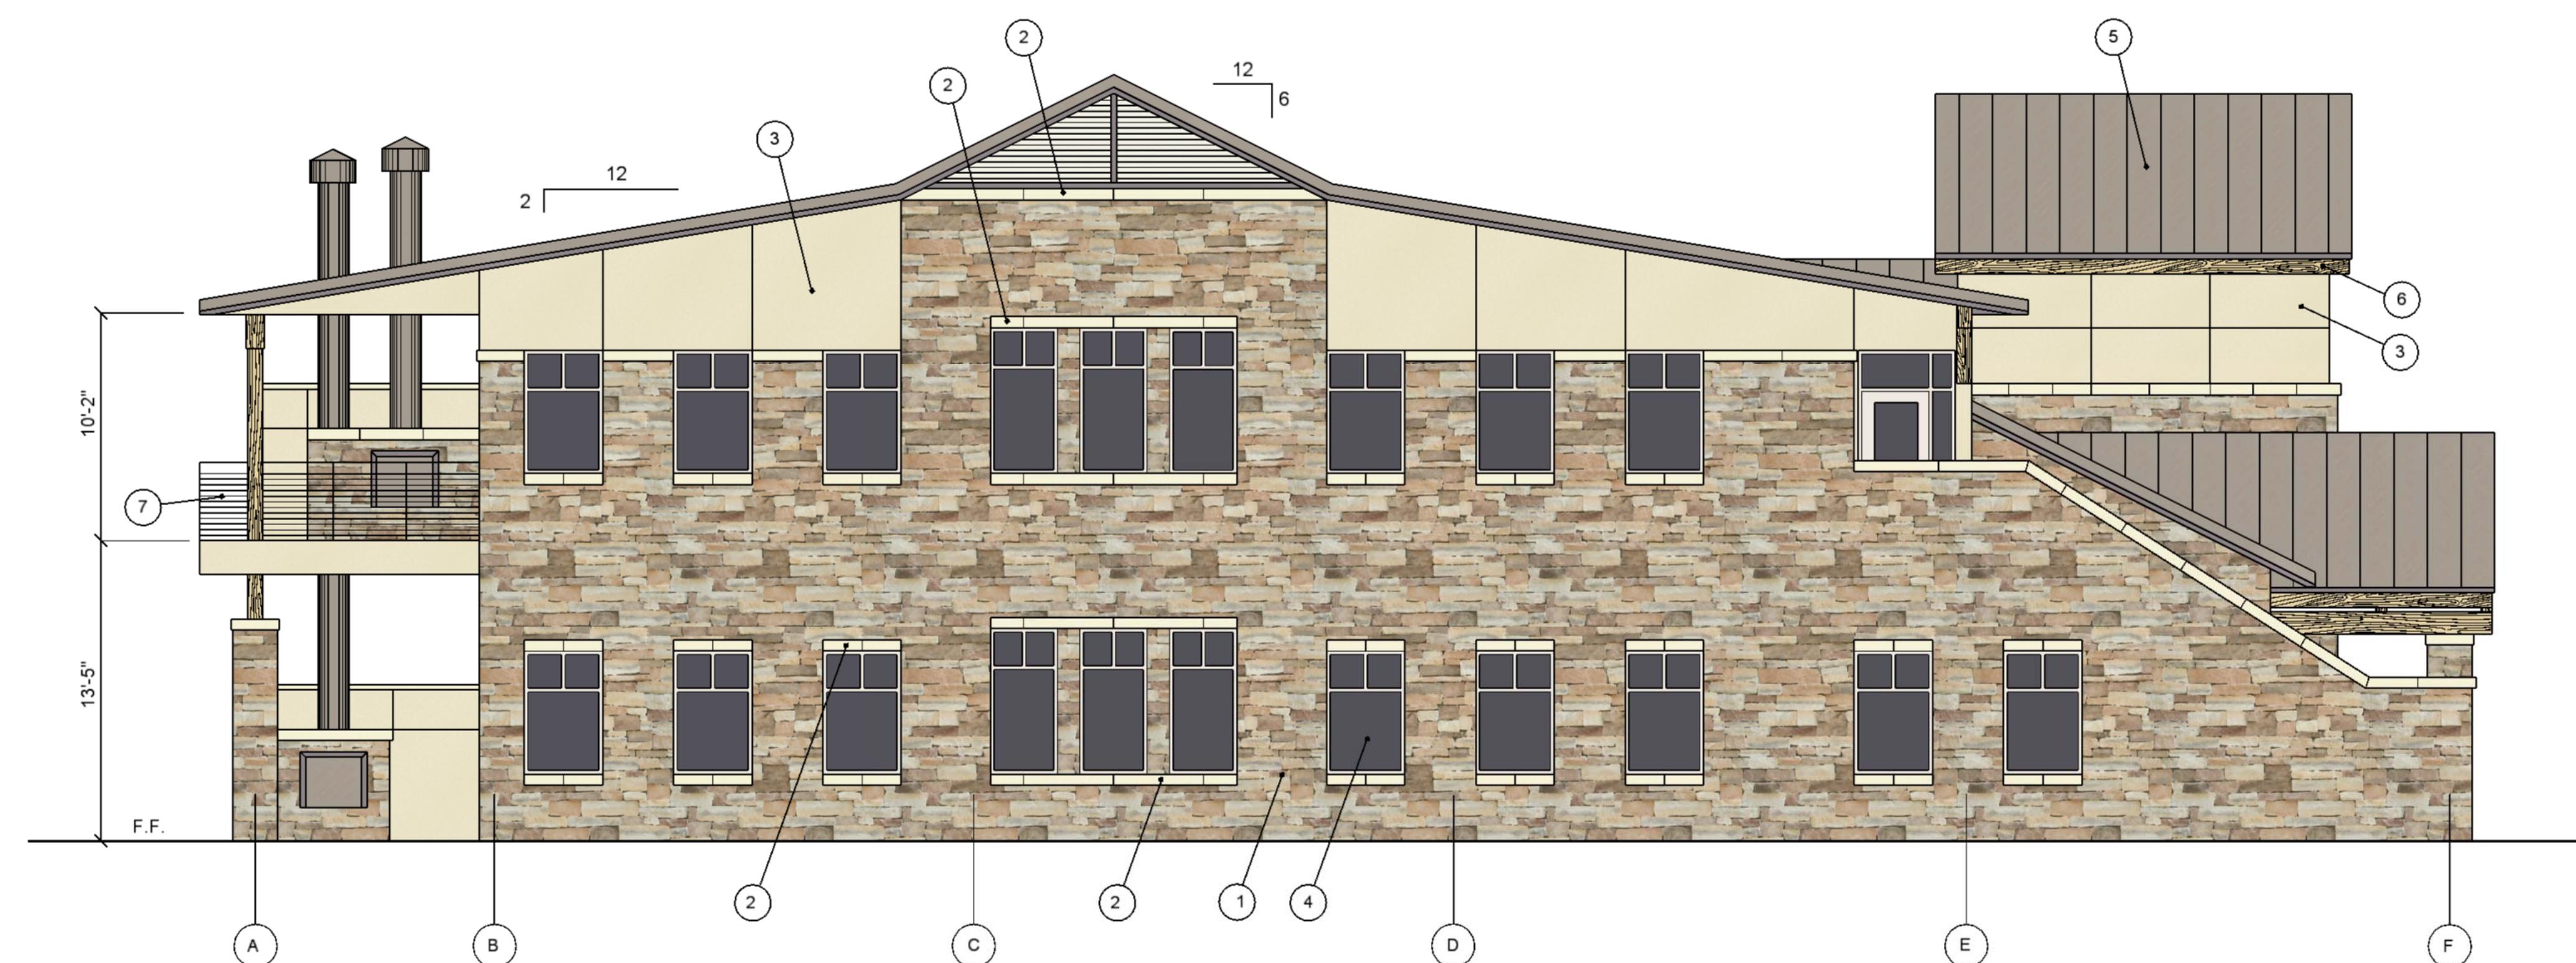

East Elevation

Scale: 3/16" = 1'-0" 0 6' 12'



South Elevation

Scale: 3/16" = 1'-0" 0 6' 12'

Exterior Materials Legend

- 1 Natural Stone: Random rectangular pattern - 3 1/2" thk.
- 2 Cast Stone
- 3 EIFS
- 4 Storefront windows & doors: Clear anodized frames w/ gray tint insul. glass.
- 5 Standing Seam Metal Roof
- 6 Cedar Beams
- 7 Wrought Iron Railing

| | | |
|---------------|--|------------|
| Project: | Creek Walk Office Condominiums | Date: |
| Developed by: | Fairview Farm Land Co., LTD | Revisions: |
| Location: | Enterprise Drive Plano, Texas 75075 | |
| ■ | Chris Rador, AIA Architect, Inc. Architecture / Planning | ■ Sheet: |
| ■ | 1101 Westwood Drive Plano, Texas 75075 (972) 985-3833 | ■ |

This document is copyrighted by Chris Rador, Architect, Inc. and as such is an instrument of service in respect to the project for which it has been prepared. The Architect shall be deemed the author of these documents and retains all statutory, common law and other reserved rights including Copyright. Any reuse, including copying and/or modifying the document without written permission from the Architect is a violation of federal copyright law. Unauthorized use of this material may result in civil and/or criminal penalties.