
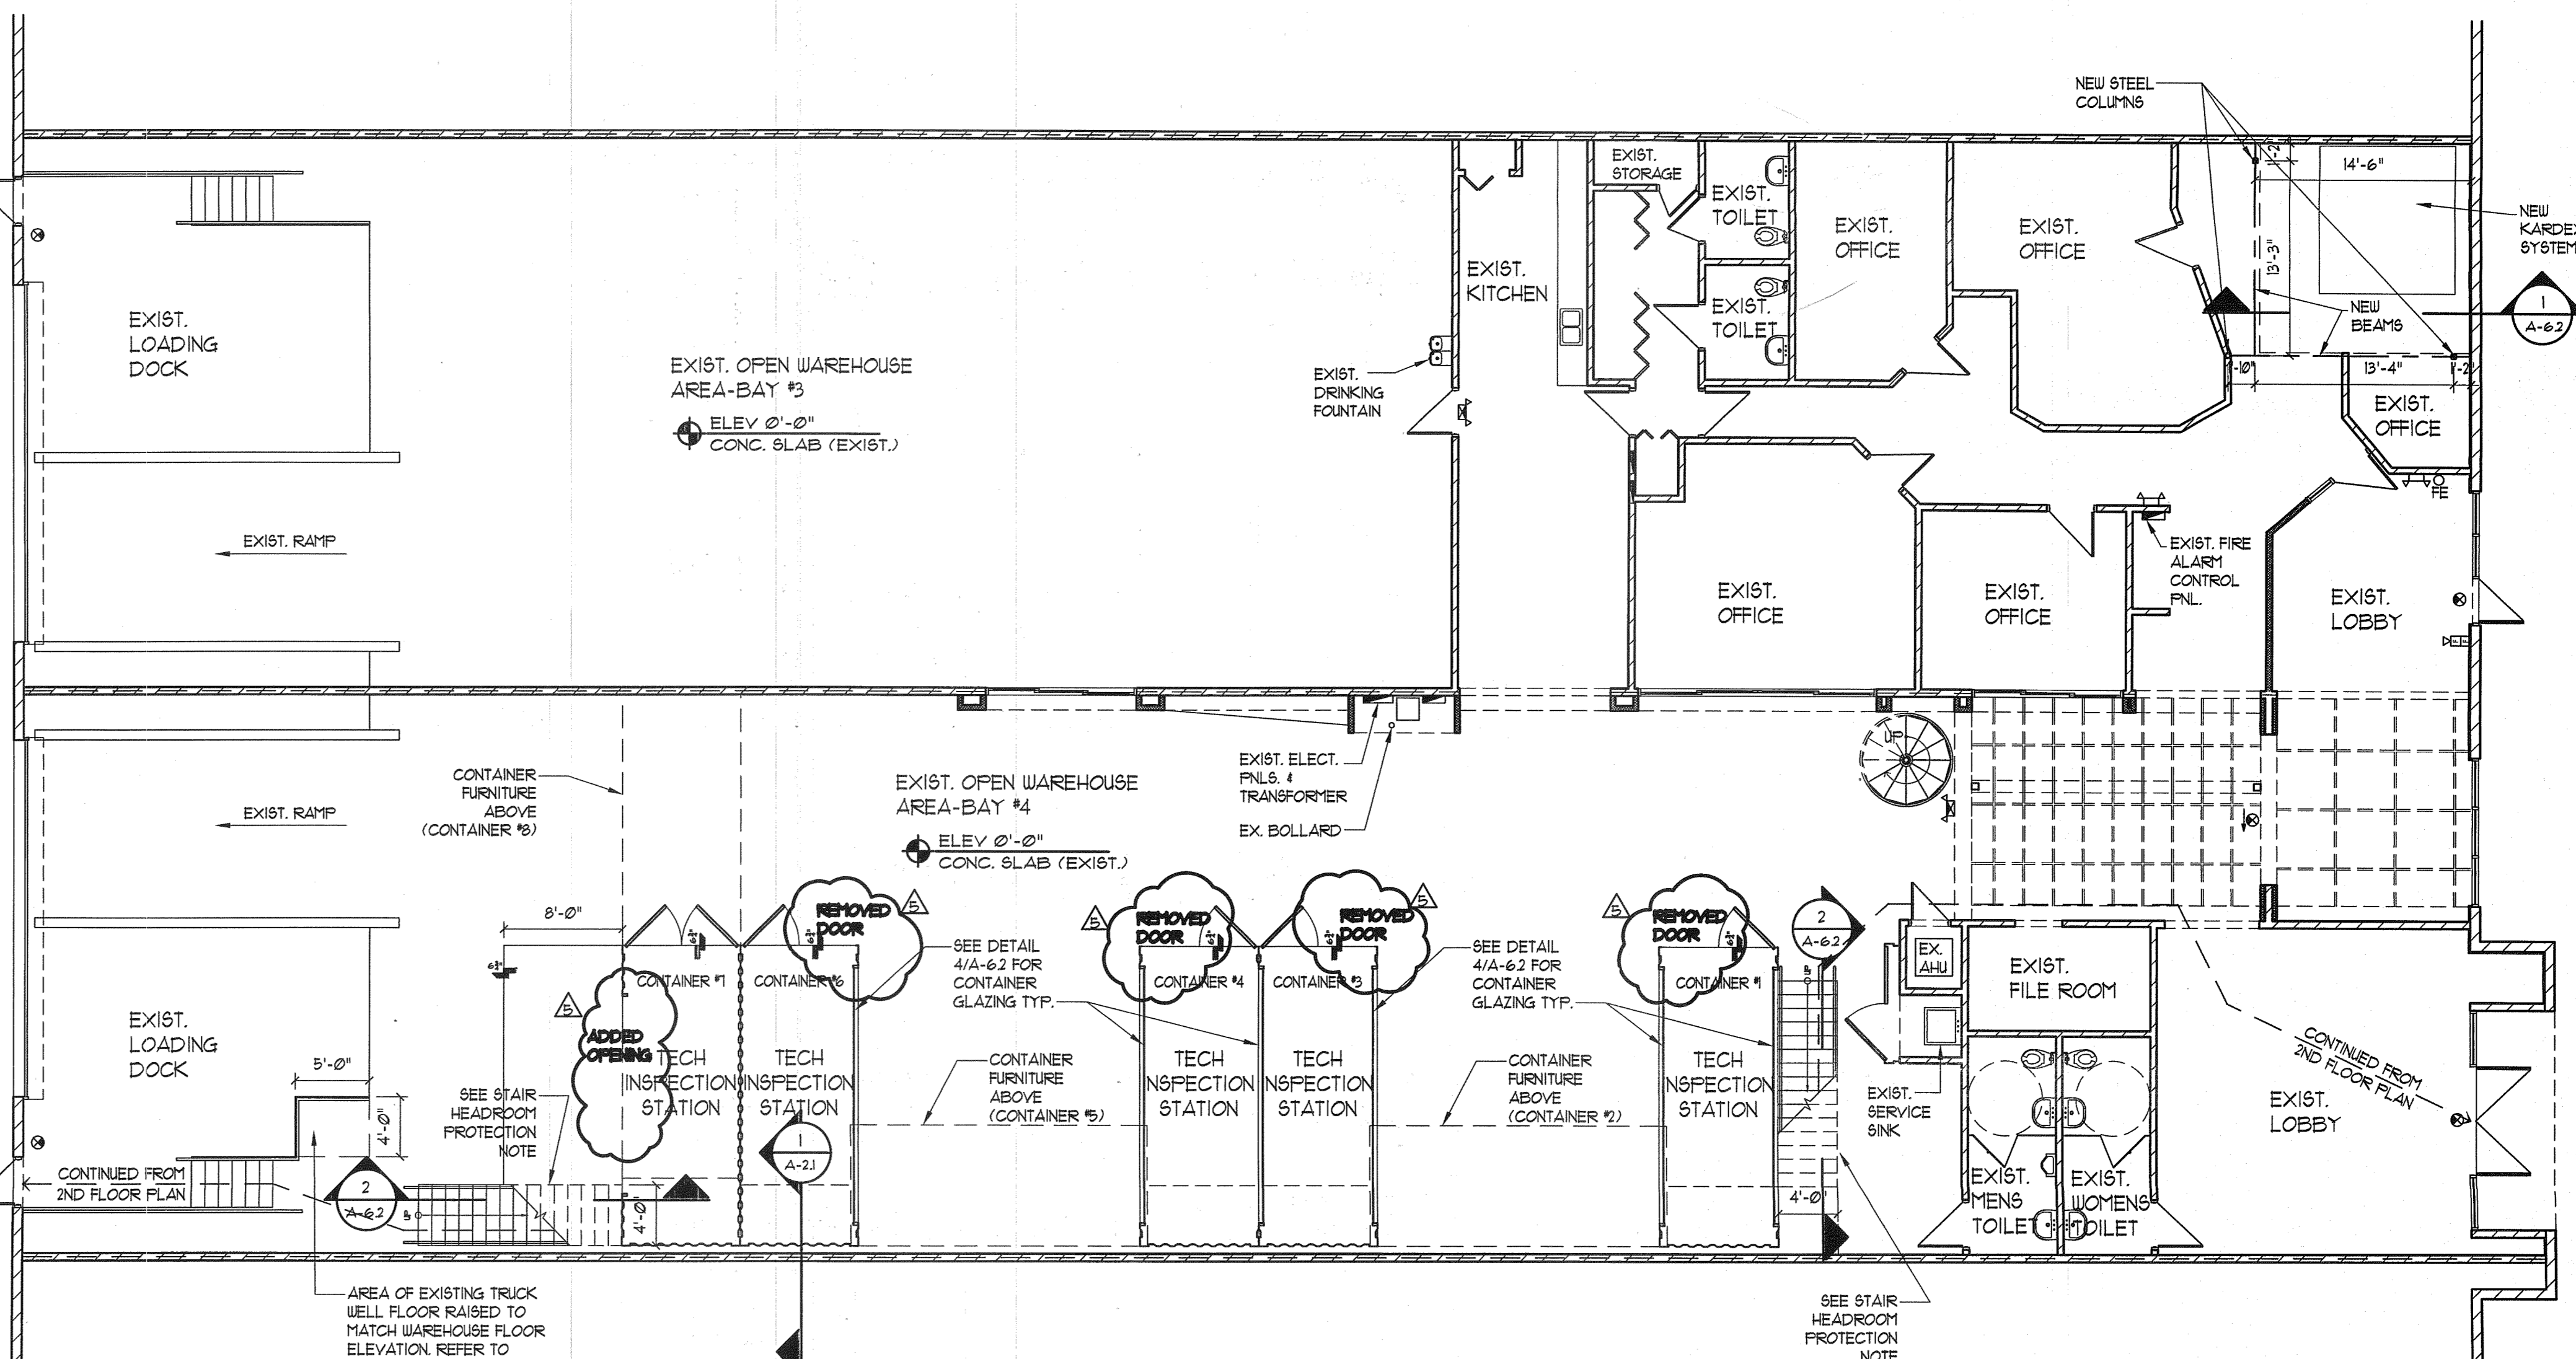
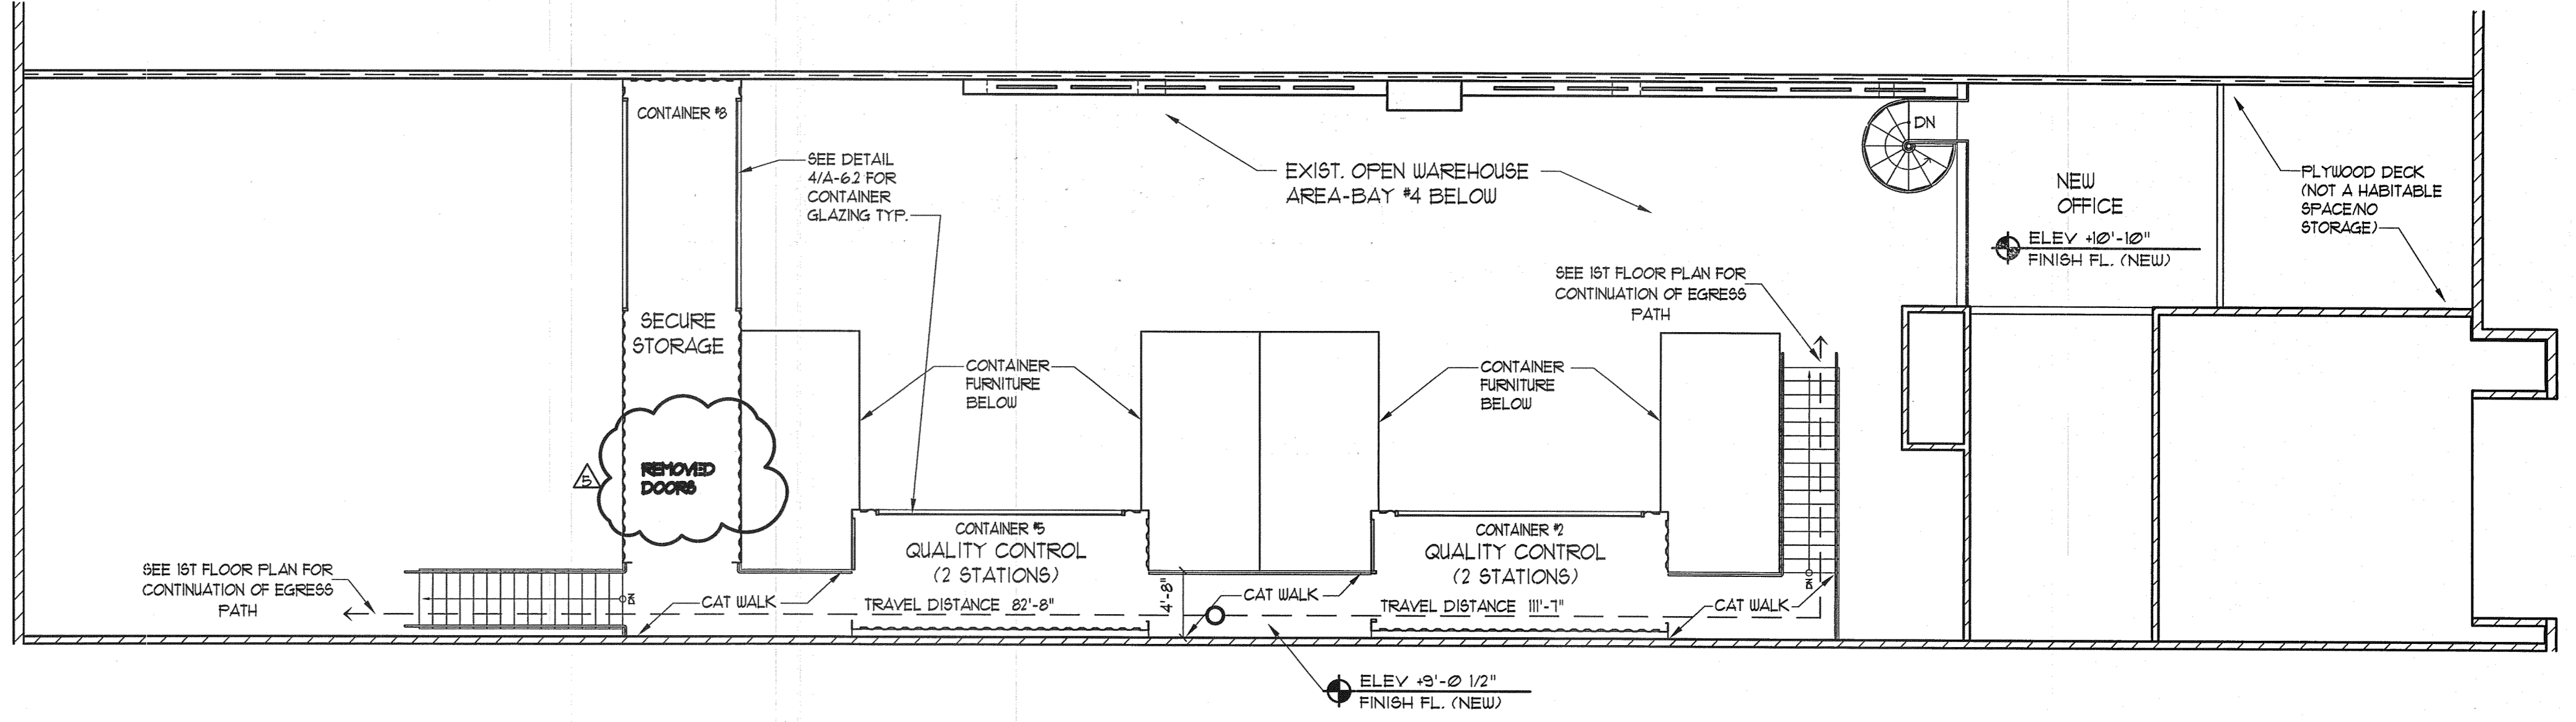


STAIR HEADROOM PROTECTION NOTE:
 WHERE HEADROOM BELOW NEW STAIRS IS LESS THAN 7'-6", PROVIDE EXPANDED METAL GRILLE BARRIER TO PREVENT ACCESS. PROVIDE ACCESS DOOR FOR HOUSEKEEPING PURPOSES ONLY. NO STORAGE SHALL BE PERMITTED UNDER STAIRS. OWNER TO SELECT PATTERN OF EXPANDED METAL USED FOR BARRIER.

GROUP ARCHITECTS
 7855 SW 19th Street
 Miami, FL 33156
 F: 305-556-5622
 JAMES SMITH, AIA
 ARCHITECT
 AR 0012609
 FEB 16 2016
 AR 0012609
 P:\AS PROJECT\2015-PROJECTS\1570-Crema via Devco Solution\1570-4-21-Rev5-Floor Plan.dwg / 25/2016 3:52 PM
 Date: 1-25-16
 Revision: 1-25-16
MIAMI DEVICE SOLUTIONS, LLC
 1240 NW 11th Street, Suite 314
 Miami, Florida 33137
 CONTACT: 305-369-9999
 Project: B70
INTERIOR RENOVATION/TEENANT SPACE
 1240 NW 11th Street, Suite 314
 Miami, Florida 33137
 Client:

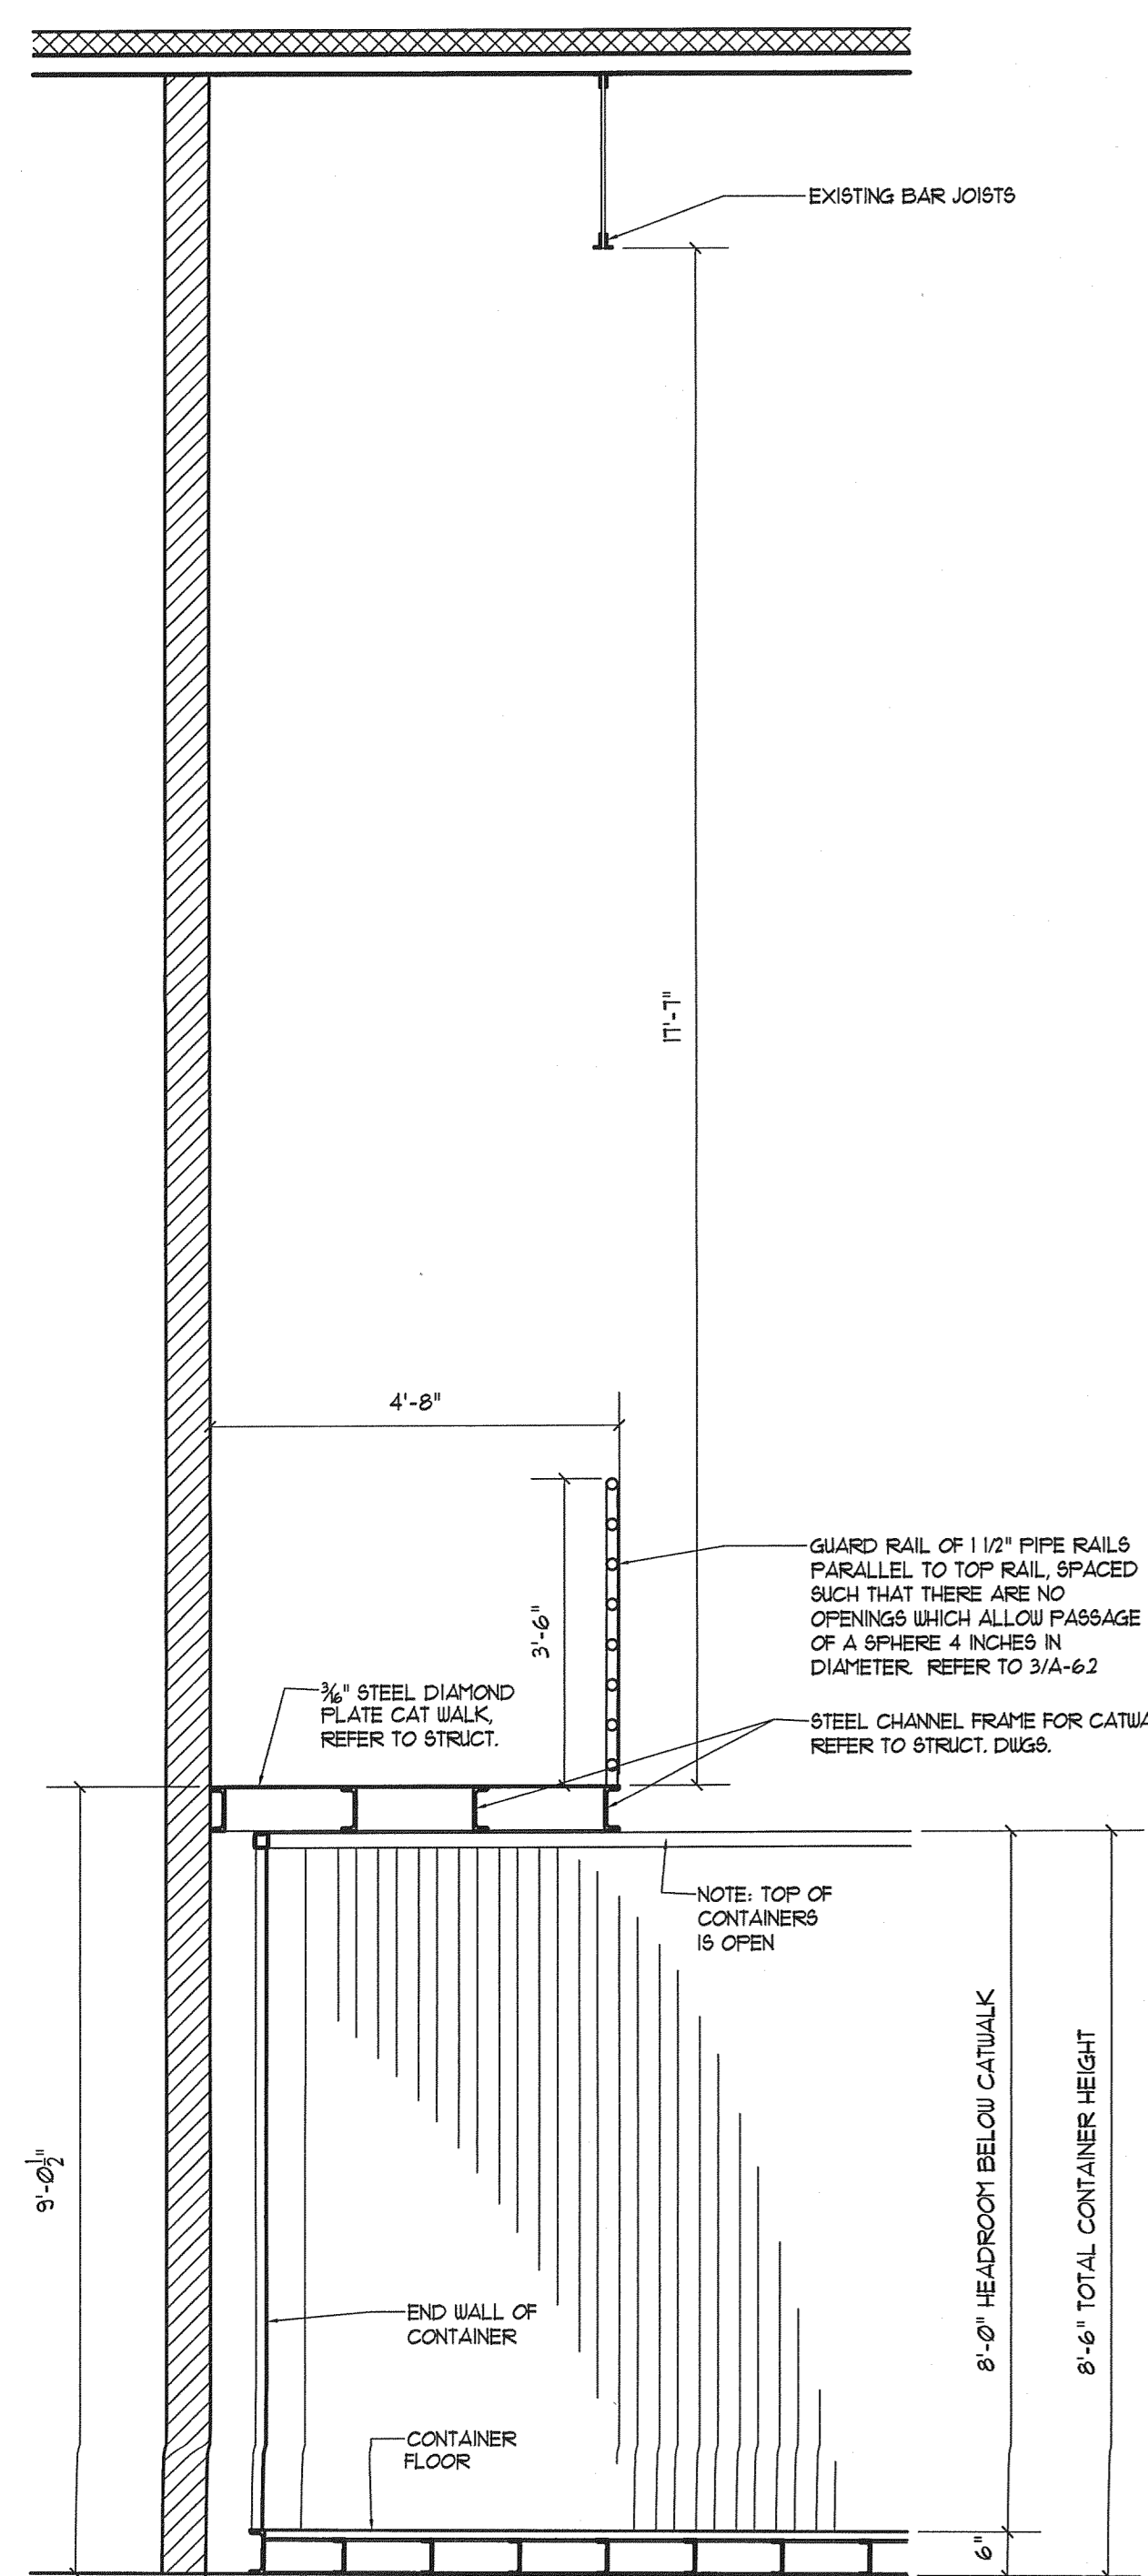

Miami Dade County Department of Regulatory and Economic Resources - Job Copy
 0001146140 - 3/8/2016 11:25:22 AM
 A-2.1-02182016.pdf
Examiner Date Time Stamp Disp. Trade Stamp Name
 Ralph Gisbert 2/19/2016 12:57:56 PM A ZONE Plan Revision
 Mario Soto 2/23/2016 3:48:20 PM A BLDG Approved
 Humberto Borrego 2/23/2016 9:07:38 AM A FIRE Approved
 SCALE: 1/2" = 1'-0"