

BUILDING RENOVATION
LEARNING TO GROW CHILD ENRICHMENT CENTER
 21640 MILES ROAD
 NORTH RANDALL, OHIO

FINISH SCHEDULE

RM NO	ROOM NAME	FLOOR	WALLS	BASE	CEILING	CLG HT	REMARKS
01	VESTIBULE	CFT	GYP BD	CFT	APC	9'-0"	
02	LOBBY/RECEPTION	CPT	GYP BD	VINYL	APC	9'-0"	
03	OFFICE	CPT	---	VINYL	---	9'-0"	ALL FINISHES EXIST'G EXCEPT AS NOTED
04	HALL	CPT	GYP BD	VINYL	GYP BD	7'-6"	
05	EXISTING WOMEN	---	---	---	---	---	ALL FINISHES EXIST'G
06	EXISTING MEN	---	---	---	---	---	ALL FINISHES EXIST'G
07	CORRIDOR A	CPT	GYP BD	VINYL	APC**	9'-0"	
08	EXISTING TOILET	---	---	---	---	---	ALL FINISHES EXIST'G
09	STAFF	VCT	GYP BD	VINYL	APC	8'-0"	
09A	CLOSET	VCT	GYP BD	VINYL	APC	8'-0"	
10	JANITOR	---	---	---	---	---	ALL FINISHES EXIST'G
11	MECHANICAL	---	---	---	---	---	ALL FINISHES EXIST'G
12	UTILITY	VCT	GYP BD	VINYL	APC	8'-0"	
13	KITCHEN	VCT	GYP BD	VINYL	APC	8'-0"	
14	INFANT ROOM	CPT	GYP BD	VINYL	APC	8'-0"	
15	ELECTRICAL CLOSET	---	GYP BD	VINYL	GYP BD	8'-0"	
16	CORRIDOR B	CPT	GYP BD	VINYL	APC	8'-0"	
17	PRESCHOOL ROOM	CPT	GYP BD	VINYL	APC	8'-0"	
18	TOILET ROOM B	VCT	GYP BD	VINYL	APC	8'-0"	
19	TOILET ROOM A	VCT	GYP BD	VINYL	APC	8'-0"	
20	TODDLER ROOM 1	CPT	GYP BD	VINYL	APC**	9'-0"	
21	TODDLER ROOM 2	CPT	GYP BD	VINYL	APC**	9'-0"	
22	STORAGE	---	---	---	---	---	ALL FINISHES EXIST'G

APC: ACOUSTICAL PANEL CEILING
 CFT: CERAMIC FLOOR TILE
 CPT: CARPET
 CWT: CERAMIC WALL TILE
 FRP: FIBERGLASS REINFORCED PLASTIC
 GYP BD: PAINTED GYPSUM BOARD
 VINYL: VINYL COMPOSITION TILE
 **CEILING PANELS IN EXISTING GRID OR NEW GRID - CONTRACTOR'S OPTION

DOOR SCHEDULE


DOOR NO.	LOCATION	TYPE	SIZE	MAT'L	DET	HDW SET	REMARKS	DOOR NO.
1A	VESTIBULE	A/1	PR 3'-0" X 7'-0"	ALUM/FRP	---	7	FLUSH W/ GLASS	1A
1B	VESTIBULE	B/3/A	23'-0" X 7'-0"	ALUM	---	8	GLASS	1B
3	OFFICE	---	EXISTING	---	---	---	EXISTING	3
5	E. WOMEN	---	EXISTING	---	---	---	EXISTING	5
6	E. MEN	---	EXISTING	---	---	---	EXISTING	6
8	E. TOILET	---	EXISTING	---	---	---	EXISTING	8
9A	STAFF/INFANTS	J/2	3'-0" X 7'-0"	WD	---	1	GLASS	9A
9B	STAFF	G/2	3'-0" X 7'-0"	HBSC	---	2	BIFOLD	9B
10	JAN. CLOSET	---	EXISTING	---	---	---	EXISTING	10
11	MECH. ROOM	---	EXISTING	---	---	---	EXISTING	11
12	UTILITY	E/2	3'-0" X 7'-0"	HBSC	---	1	NOTE 1	12
13A	KITCHEN	D/2	3'-0" X 7'-0"	HBSC	---	1	WINDOW	13A
13B	KITCHEN	E/2	4'-0" X 8'-0"	HM	---	3	VERIFY DIMS	13B
14A	INFANT ROOM	J/2	3'-0" X 7'-0"	WD	---	1	GLASS	14A
14B	INFANT ROOM	---	EXISTING	HM	---	---	EXISTING	14B
15	ELEC. CLOSET	H/1	EXIST'G OPNG	HBSC	---	4	BIPASS	15
16	CORRIDOR B	---	EXISTING	HM	---	---	EXISTING	16
17	PRESCHOOL	J/2	3'-0" X 7'-0"	WD	---	1	GLASS	17
18	TOILET RM B	E/2	3'-0" X 7'-0"	HBSC	---	5	---	18
19	TOILET RM A	E/2	3'-0" X 7'-0"	HBSC	---	5	---	19
20	TODDLER RM 1	F/3	3'-0" X 4'-0"	HBSC	---	6	GATE	20
21A	TODDLER RM 2	B/2	3'-0" X 7'-0"	ALUM	---	---	NOTE 2	21A
21B	TODDLER RM 2	F/3	3'-0" X 4'-0"	HBSC	---	6	GATE	21B
22	STORAGE	---	EXISTING	---	---	---	EXISTING	22

HARDWARE SCHEDULE


	SET NUMBER							
	1	2	3	4	5	6	7	8
1-1/2" PAIR BUTTS/LEAF								
1 PAIR SPRING HINGES								
CYLINDRICAL LOCKSET								
CLOSER								
THRESHOLD								
WEATHER STRIPPING								
WALL BUMPER								
1/2" HT PROTECTION PLATE								
SLIDING HARDWARE								
LOCKING BOLTS								
VIEWER								
DUMMY TRIM								
DEADBOLT								
BIFOLD HARDWARE								
CYLINDER (NOTE A)								
ELECT. EXIT DEVICE								
ELECTRIC STRIKE								
PUSH BAR								
PULL								
LOCKSET FUNCTION								
ENTRANCE/OFFICE								
PASSAGE								
PRIVACY								
CLASSROOM								

NOTE A: CYLINDER ONLY BY FINISH HARDWARE SUPPLIER. ALL OTHER HARDWARE FOR ALUMINUM DOORS PROVIDED BY ALUMINUM DOOR SUPPLIER.


NOTES:
 1. CONTRACTOR'S OPTION TO PROVIDE EITHER NEW DOOR IN EXISTING FRAME OR NEW PRE-HUNG UNIT.
 2. EXISTING DOOR TO REMAIN (NO WORK) FOR BASE BID.

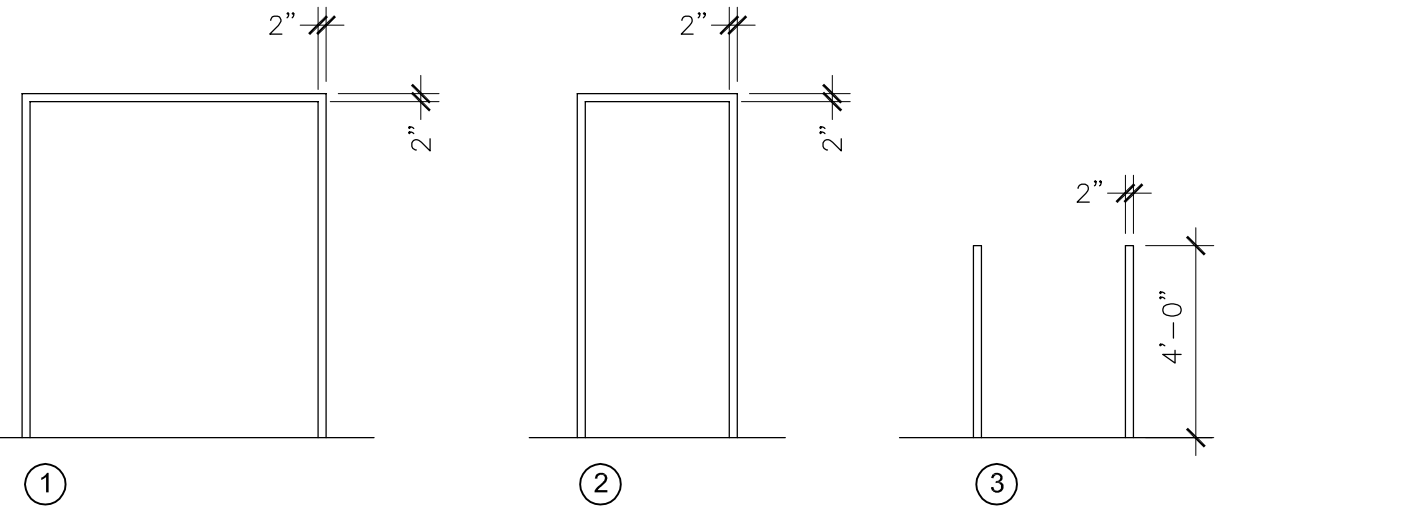

FRAME TYPES

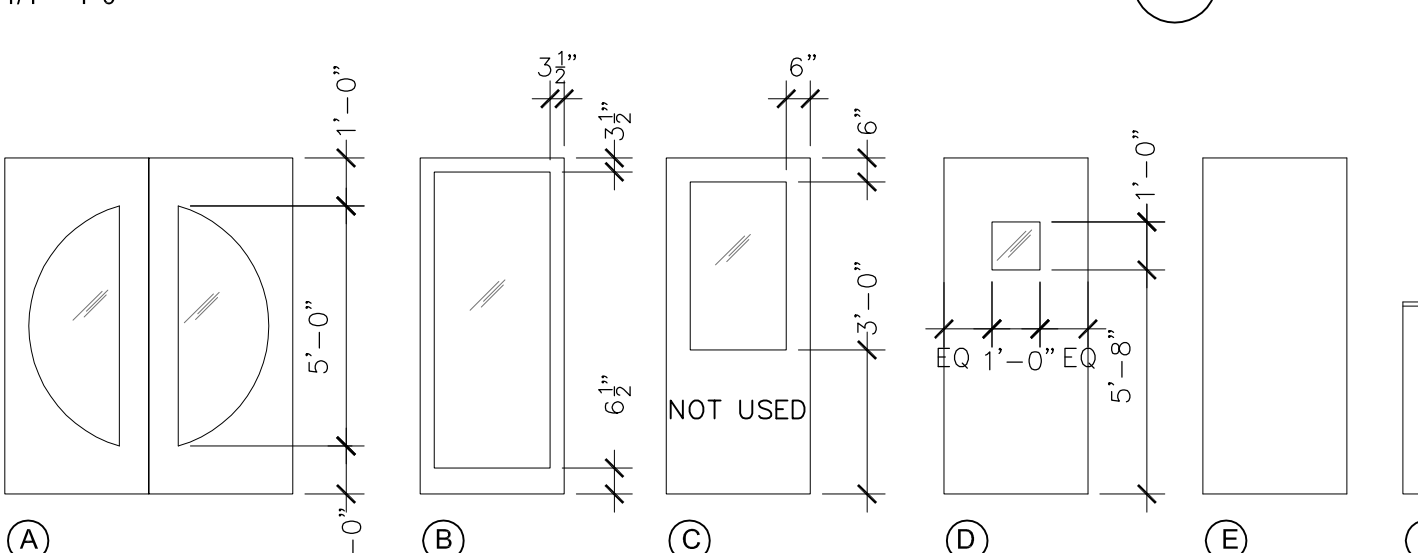

DOOR TYPES

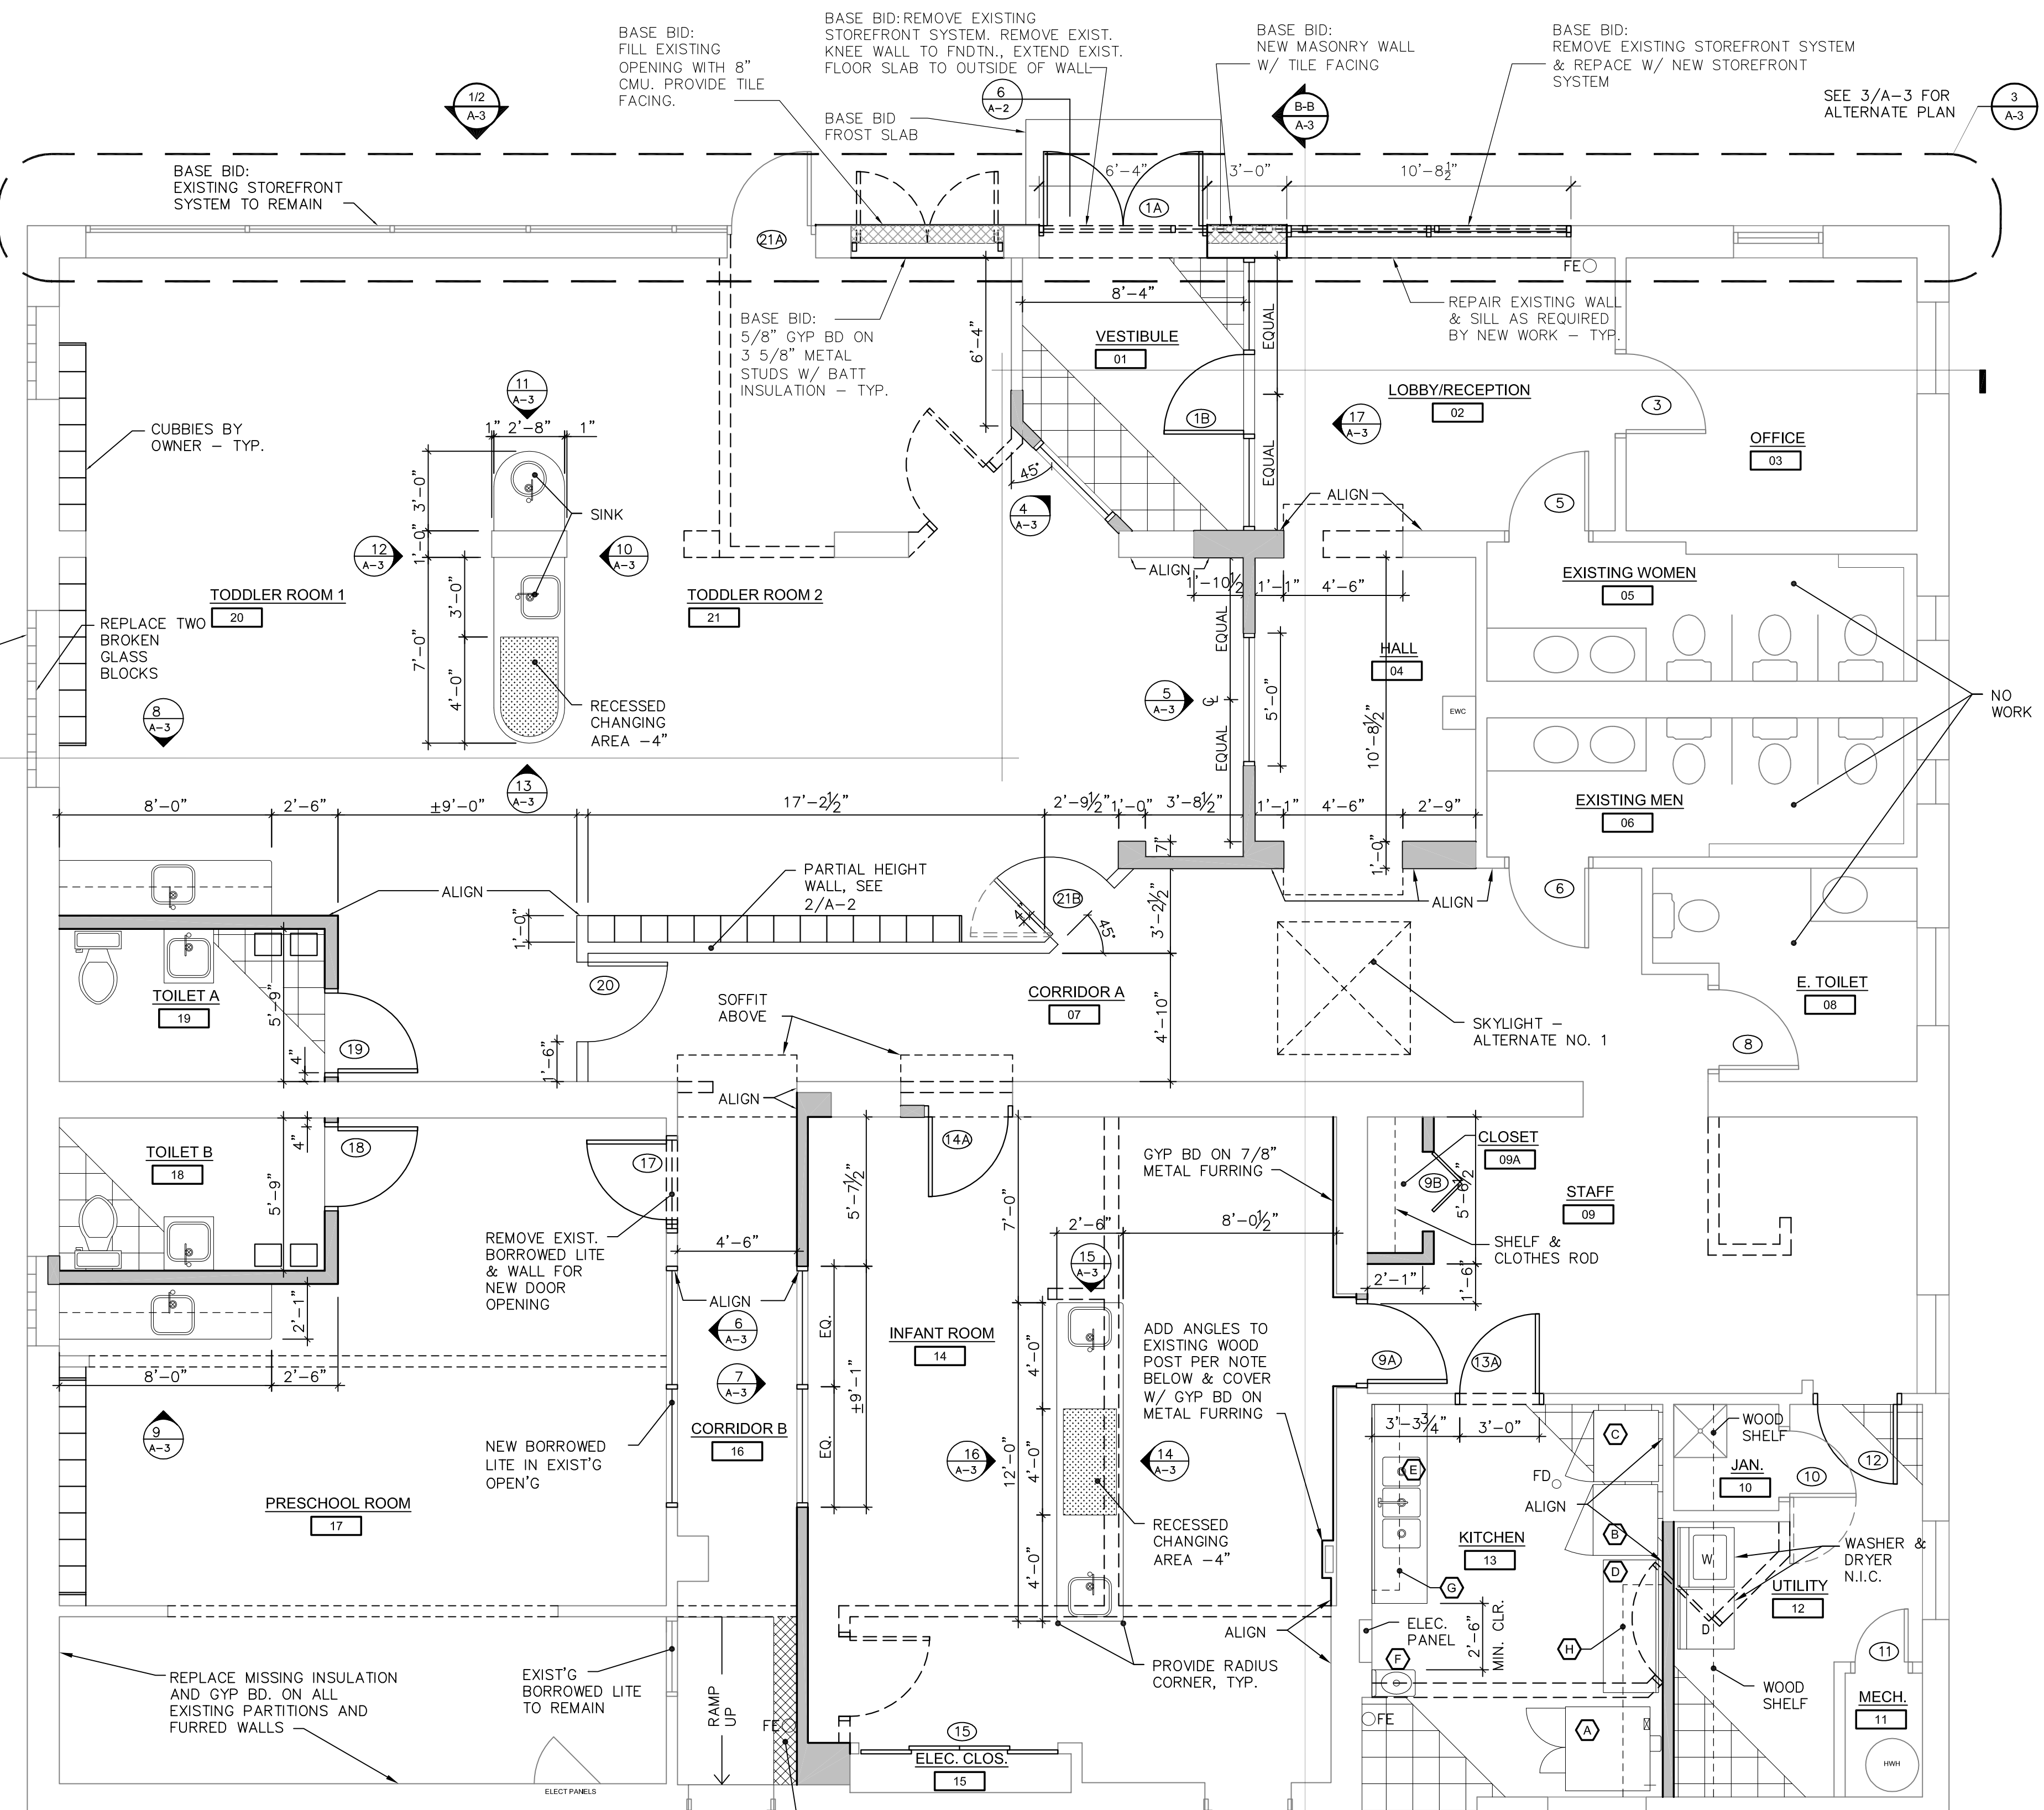

KITCHEN FIXTURES SCHEDULE (N.I.C.)

NO.	ITEM	MFR.	MODEL NO.
A	CONVECTION OVEN	U. S. RANGE	SEM-100/200
B	FREEZER	ARCTIC AIR	F22CW
C	REFRIGERATOR	ARCTIC AIR	R22CW
D	TABLE	METAL MASTERS	60" long
E	SINK	METAL MASTERS	412-16-3-30
F	HANDSINK	METAL MASTERS	HSAND-10-F
G	STAINLESS STL SHELF		(1'-0" X 7'-0")
H	STAINLESS STL SHELF		(1'-0" X 8'-0")

LEGEND

- WALL TO BE DEMOLISHED
- EXISTING WALL
- NEW WALL

FLOOR PLAN
 1/4" = 1'-0"

NO.	REVISION	BY	DATE

PROJECT NO. 0801
 SCALE 1/4"=1'-0"
 DRAWN BY AC
 CHECKED BY MB/PD
 DATE ISSUED 12.8.08
 ISSUED FOR CONSTRUCTION

FLOOR PLAN SCHEDULES

A-1