


SECOND FLOOR PLAN
SCALE: 1/4" = 1'-0"

WINDOW SCHEDULE

MARK	SIZE	QTY	HEADER	TYPE	TEMP.	MULLED	CORNER	SPECIAL NOTES
NO.	WIDTH	HEIGHT	HEIGHT			UNIT	UNIT	
W01	4'-0"	6'-0"	1"	FIXED TOL.	NO	NO	NO	STEEL
W02	3'-0"	6'-0"	4"	FIXED TOL.	NO	NO	NO	STEEL

SQUARE FOOTAGES

FIRST FLOOR	112 SF.
SECOND FLOOR	358 SF.
TOTAL AREA	308 SF.
OFFER BALCONY	210 SF.
TOTAL UNDER ROOF	378 SF.
OVERALL WIDTH	17'-4 1/2"
OVERALL DEPTH	100'-6 1/2"

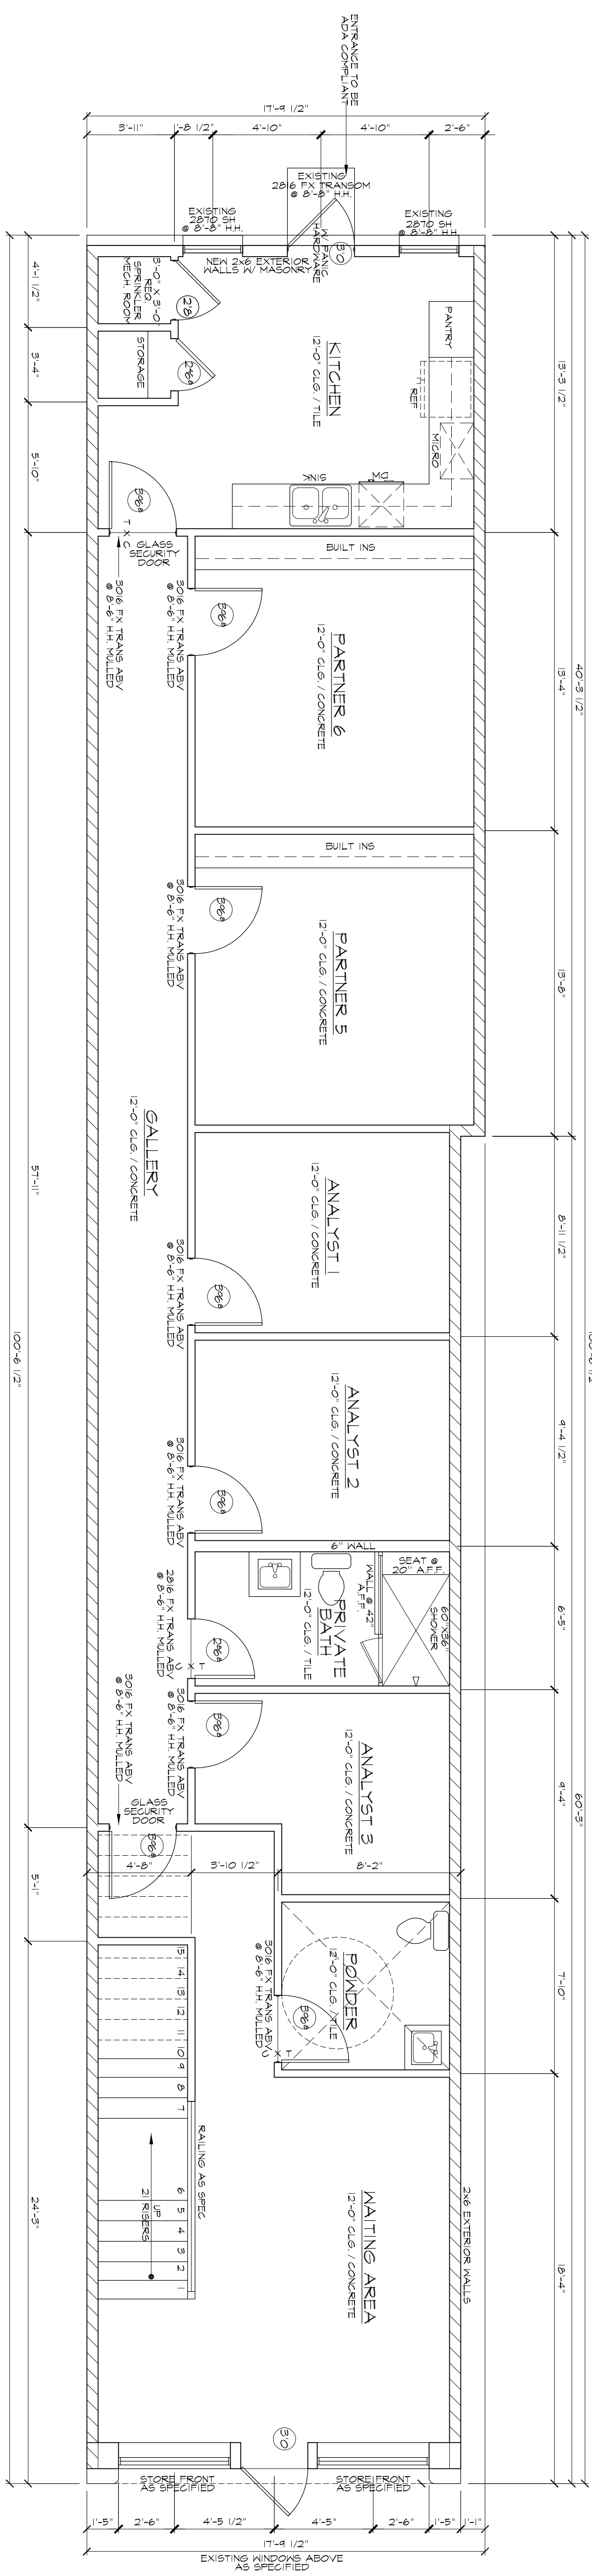

FIRST FLOOR PLAN
SCALE: 1/4" = 1'-0"

WALL LEGEND

	1 HOUR FIREWALL
--	-----------------

- NOTES:
- * DOOR HARDWARE MAY BE OF LEVER OR U-SHAPED EASY TO GRASP WITH ONE HAND OR PUSH.
 - * NO ROUND DOOR KNOBS.
 - * THE BOTTOM 10" OF ALL DOORS TO HAVE A SMOOTH UNINTERRUPTED SURFACE TO ALLOW DOORS TO BE OPENED BY A WHEELCHAIR FOOTREST.
 - * FRONT APPROACH TO PULL SIDE SHALL HAVE 18" MANEUVERING SPACE BEYOND THE LATCH SIDE AND 60" PERPENDICULAR TO THE DOOR.

RELEASED 1.2.15

JOHN LIVELY & Associates
588 PARKER ROAD
SUITE 100
DALLAS, TEXAS 75244
PHONE: 972.443.1111
FAX: 972.443.1112

BUILDING RENOVATION
1022 EAST 15TH STREET
HISTORIC DOWNTOWN PLANO, TEXAS

TIM JACKSON
CUSTOM HOMES
PH.972.562.6623 FX.972.562.6632

JOB NUMBER
6391
A-1
1 OF 4

REVISIONS

No.	Date	Task #	Description	By