

- T** TELEPHONE SWITCH BOARDS
- L** LAN/DSL/ETHERNET MAIN HUBS

① SALES OFFICES

LIVE LINES	6
EXTENTIONS	20
FAX/DATA	2
LAN HUB	1

② SAMPLE BUILDING

LIVE LINES	0
EXTENTIONS	1
FAX/DATA	0
LAN HUB	0

③ PRODUCTION OFFICES


WIRELESS	1
----------	---

REFERENCE DRAWINGS
 SALES OFFICE 901-07-1002
 PRODUCTION OFFICE 901-07-XXXX

A	ISSUED FOR INFORMATION	23MARD06	CIP
REV	DESCRIPTION	DATE	BY
DESCRIPTION PLANT & INFRASTRUCTURE OFFICE TELEPHONE SYSTEM			
File: C:\ACAD\			



Carolina Soya LLC
 253 West Third Street
 P.O. Box 818
 Estill, SC 29918

SCALE NONE	SHEET of .	AREA 000	DATE MAR 23, 2006
DRAWN BY JG	APPRVD BY	DRAWING No. 901-07-1008	REV. A

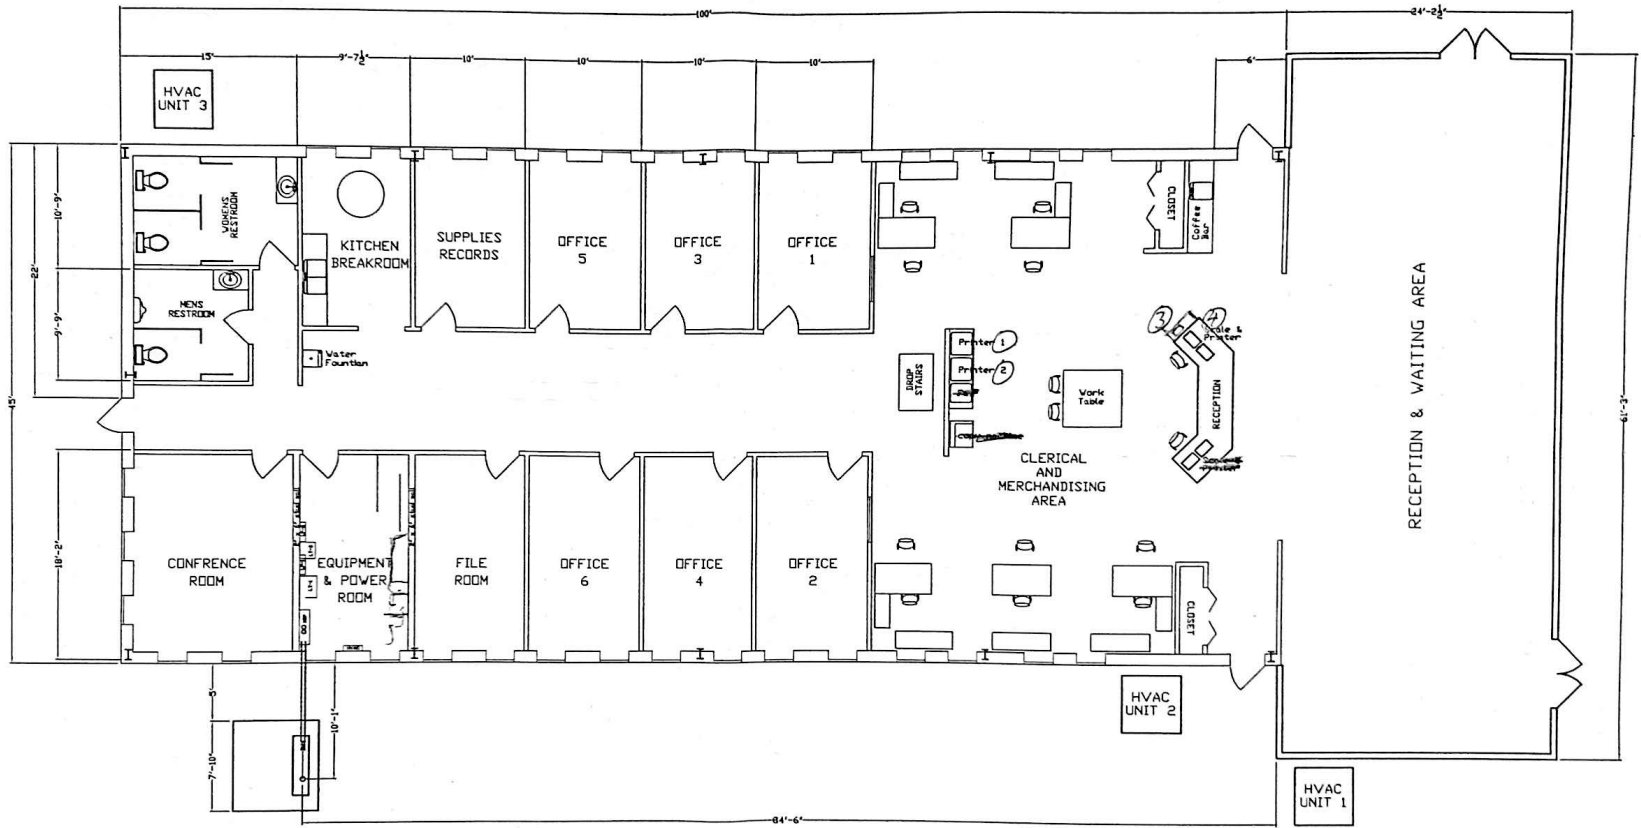

NOTES:

ALL OFFICE WINDOWS ARE 2'-6" x 5'-0" EXCEPT WHERE NOTED

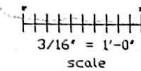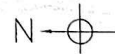


DESCRIPTION	DATE
OFFICE INFRASTRUCTURE	
ADMN OFFICE FLOOR PLAN	

ADM



233 West Third Street
P.O. Box 818
Essex, SC 29818

SCALE	SHEET	NO.	DATE
NONE	33	333	MAR 02, 2006
DESIGNED BY	APPROVED BY	DRAWING NO.	REV.
		301-02-1001e	C

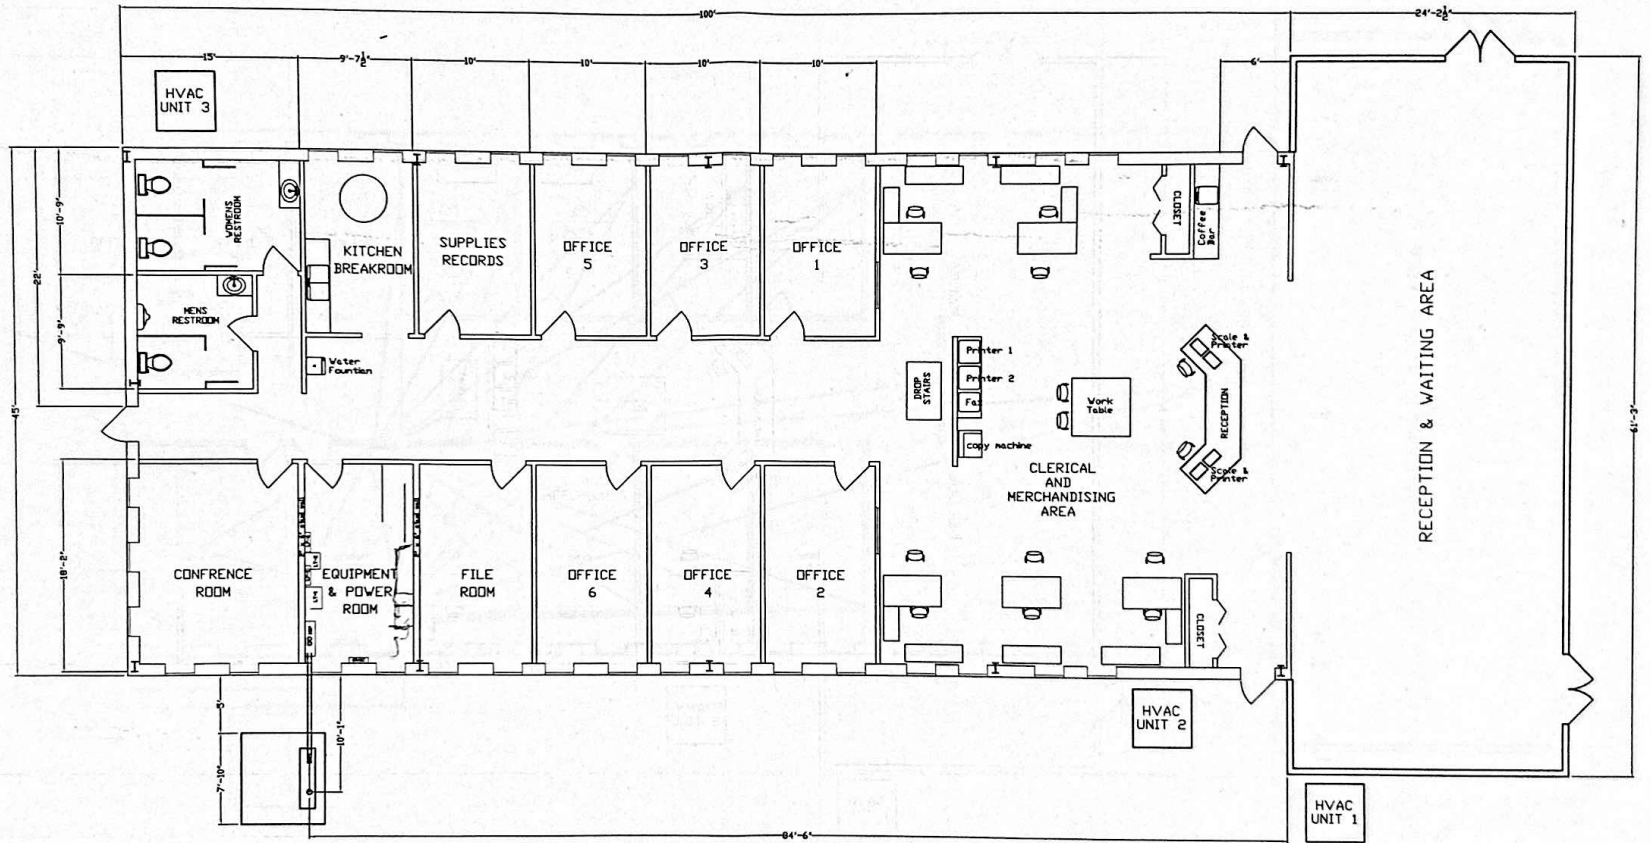

NOTES:

ALL OFFICE WINDOWS ARE 2'-6" x 5'-0" EXCEPT WHERE NOTED

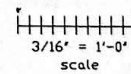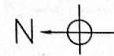

C	CHECK FOR APPROVAL		
D	CHECK FOR INFORMATION		
REV	DESCRIPTION	DATE	BY


Carolina Soya LLC
 253 West Third Street
 P.O. Box 818
 Esler, SC 29818

DESCRIPTION	SCALE	DATE
OFFICE INFRASTRUCTURE ADMIN OFFICE FLOOR PLAN	NONE	

DESIGNED BY	DATE	SCALE	REV
APPROVED BY	DATE	SCALE	REV
PROJECT NO.			

SAMPLE BUILDING

HVAC UNIT 3

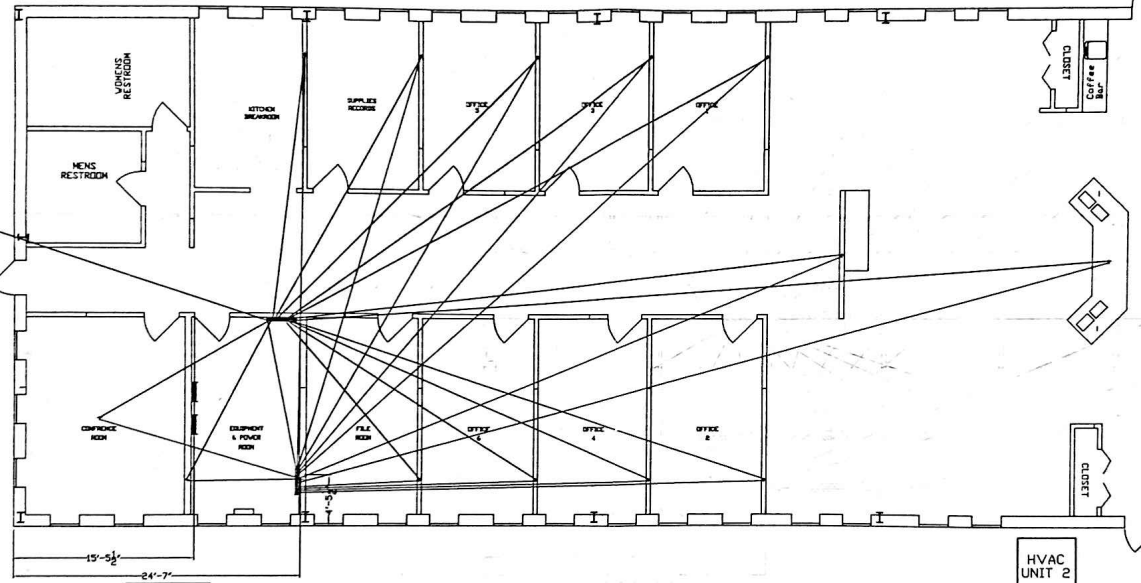

STOCKS RECEIVING

MEN'S RESTROOM

CONFERENCE ROOM

EQUIPMENT & POWER ROOM

FILE ROOM

OFFICE 4


OFFICE 5

OFFICE 6



CLOSET

HVAC UNIT 2

HVAC UNIT 1

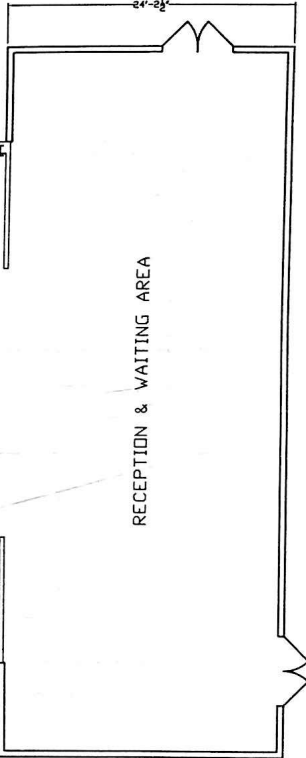

RECEPTION & WAITING AREA

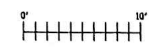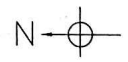

A	ISSUED FOR INFORMATION		
REV	DESCRIPTION	DATE	BY

Carolina Soya LLC
 253 West Third Street
 P.O. Box 618
 Estill, SC 29816

DESCRIPTION
OFFICE INFRASTRUCTURE
OFFICE CONDUIT LAYOUT
 Plot 101 Plot 202

SCALE	SHEET	AREA	DATE
NONE	of	300	MAR 11, 2006
DRAWN BY	APPROVED BY	PROJECT NO.	REV.
JS		901-02-1006	A