


SITE PLAN

SCALE: NTS

80.00'

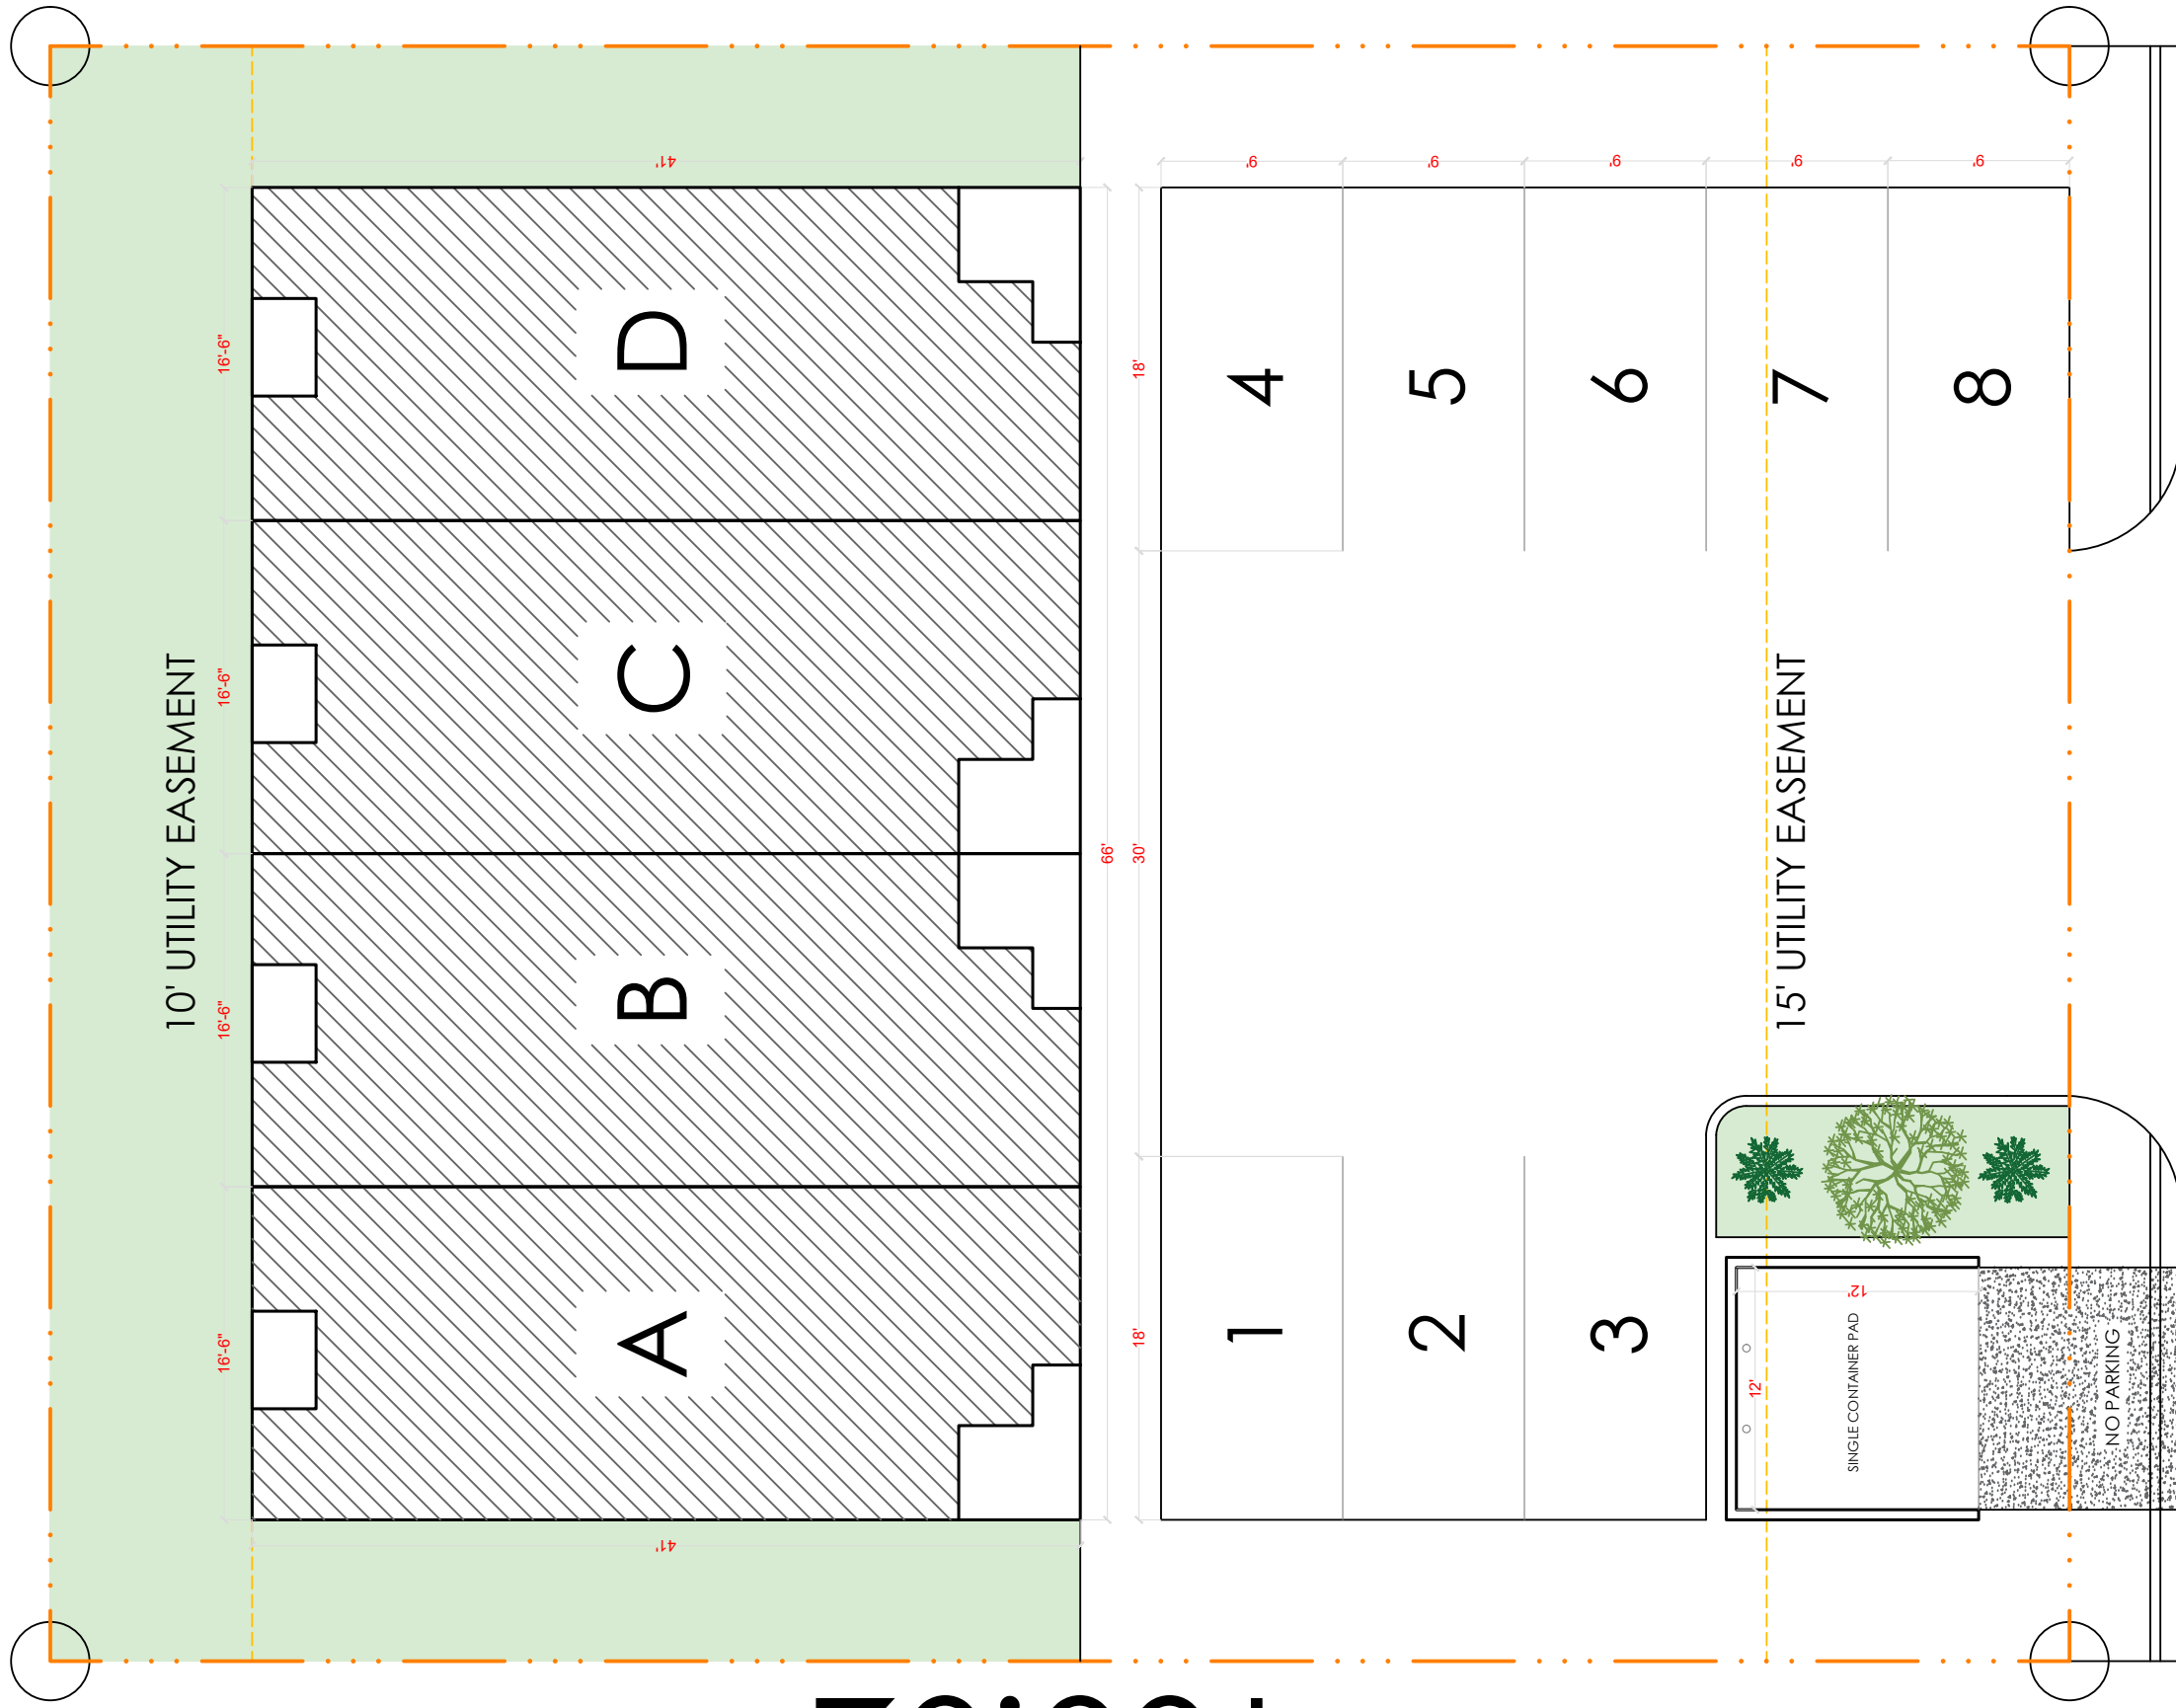

100.02'

nicolas cardenas
DESIGN STUDIO

© COPYRIGHT 2023
THESE PLANS AND THEIR USE ARE THE PROPERTY OF NICOLAS CARDENAS. THESE PLANS ARE FOR CONSTRUCTION OF ONE BUILDING ONLY. FOR CONSTRUCTION OF OTHER PROJECTS, NOT TO BE COPIED WITHOUT THE WRITTEN PERMISSION OF THE DESIGNER. NICOLAS CARDENAS RETAINS ALL RIGHTS AND RESERVES THE RIGHT TO REVISIONS AND MODIFICATIONS. COPYRIGHT. LIMIT OF DESIGNER LIABILITY NOT TO EXCEED PRICE PAID FOR PLANS TO THE BEST OF HIS KNOWLEDGE. THE DESIGNER HAS PREPARED THESE PLANS TO COMPLY WITH ALL APPLICABLE REGULATIONS AND STANDARDS IN EFFECT AT THE TIME. ALTHOUGH EVERY REASONABLE EFFORT HAS BEEN MADE TO AVOID ALL ERRORS, OMISSIONS AND MISTAKES, THE CONTRACTOR AND / OR CLIENT SHALL VERIFY ALL CONSTRUCTION DETAILS AND REQUIREMENTS PRIOR TO ANY CONSTRUCTION WORK OR PURCHASER MAKE.


APARTMENTS
PROJECT _____
ADDRESS _____
LOCATION _____

OVERVIEW
PLAN
NICOLAS CARDENAS
DESIGNED & APPROVED BY
CARLOS SALAZAR
DRAWN BY

A1.0
PLAN
NTS SCALE _____ FEET
UNITS
OCTOBER 2023
DATE

FLOOR PLAN

SCALE: NTS

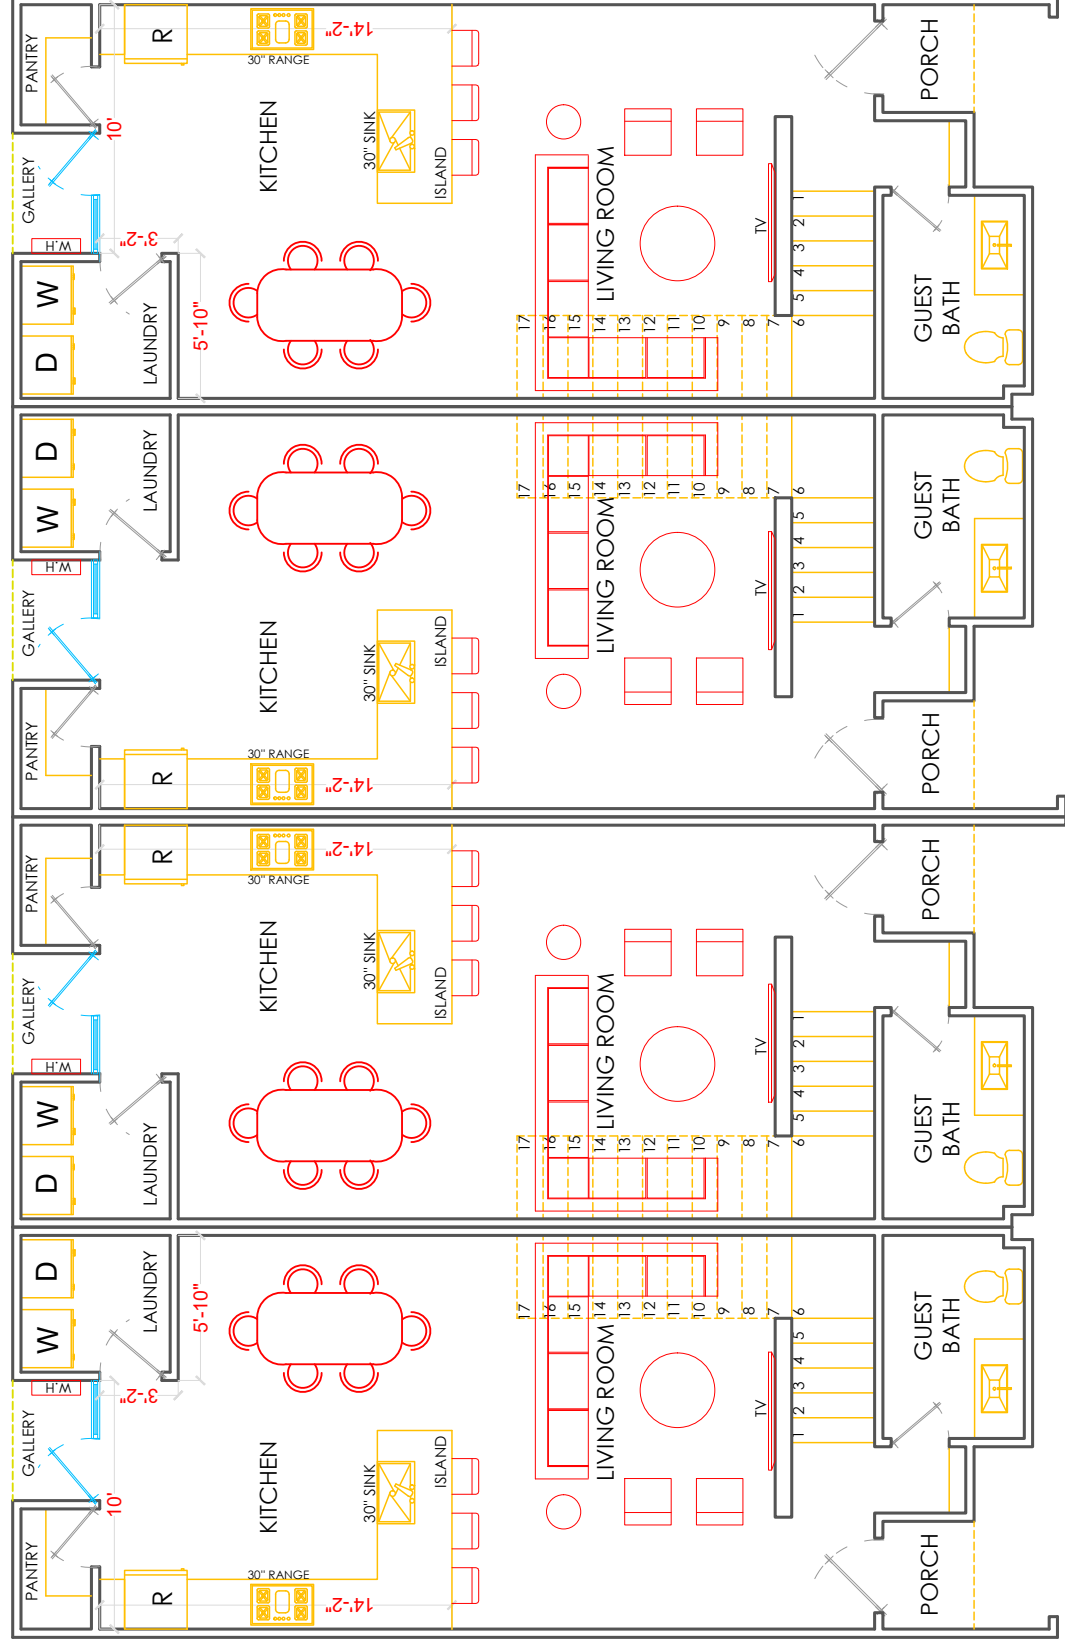


FIRST FLOOR

- LIVING AREA: 1,278 SQFT.
- PORCH: 33 SQFT.
- GALLERY: 15 SQFT.

- LIVING AREA: 1,278 SQFT.
- PORCH: 33 SQFT.
- GALLERY: 15 SQFT.

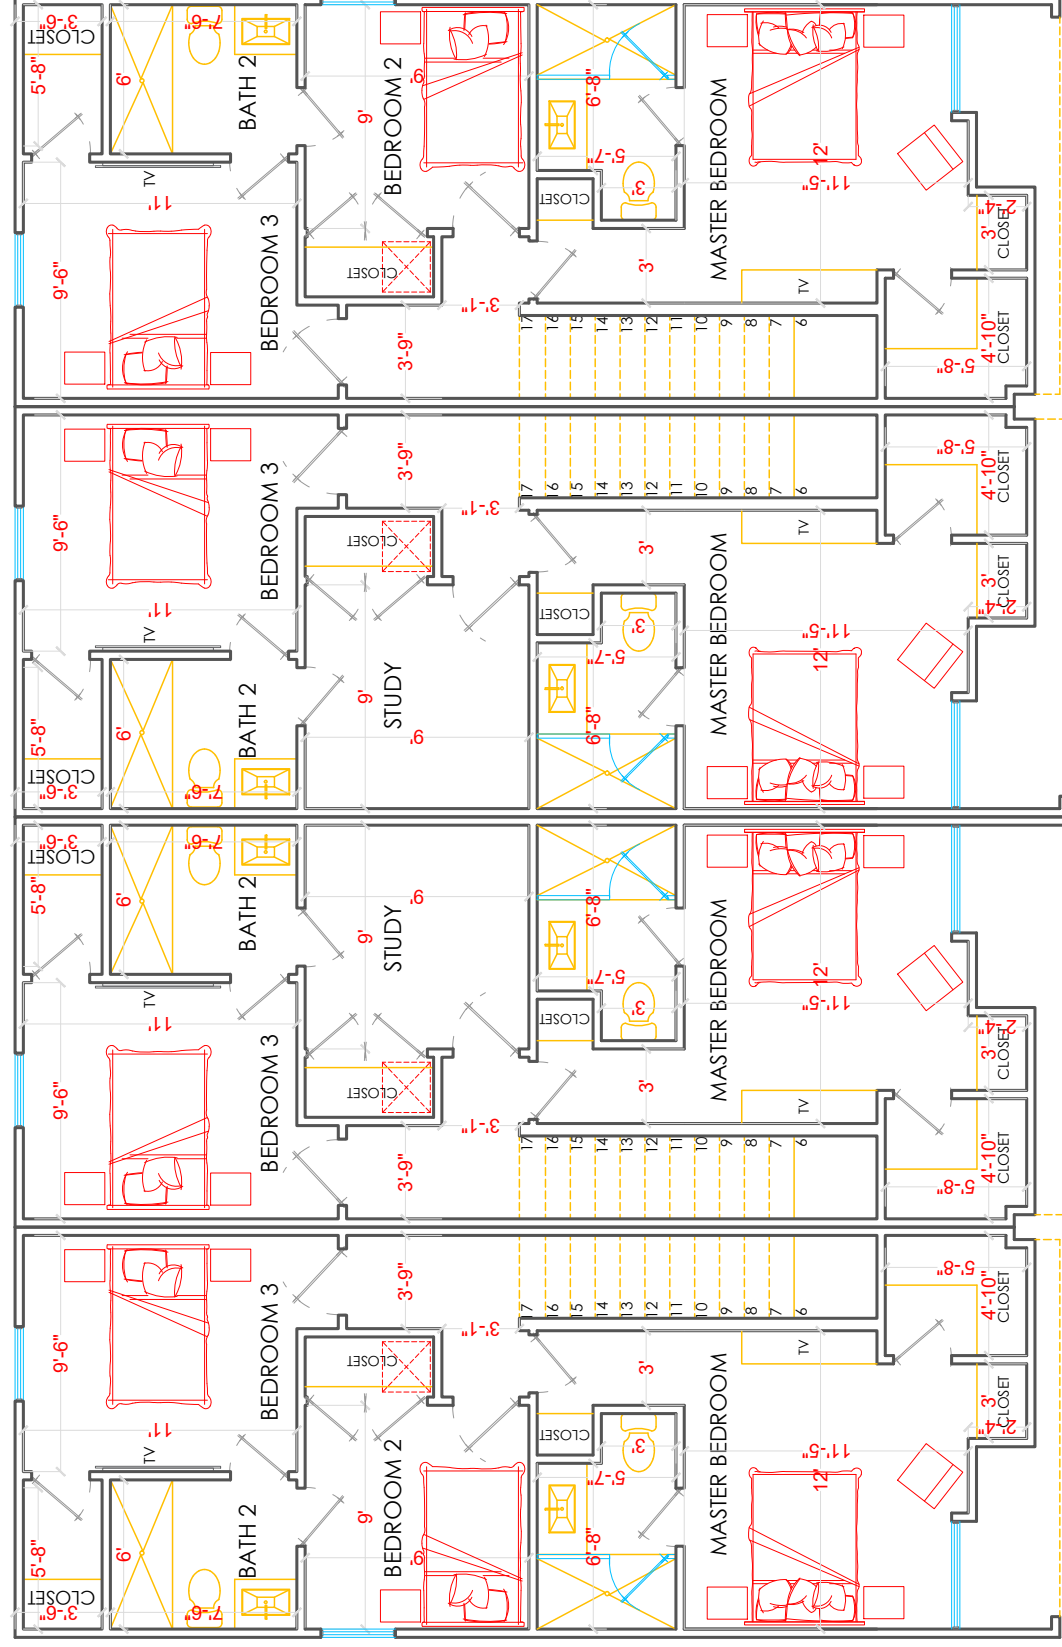

SECOND FLOOR

FRONT ELEVATION

SCALE: NTS

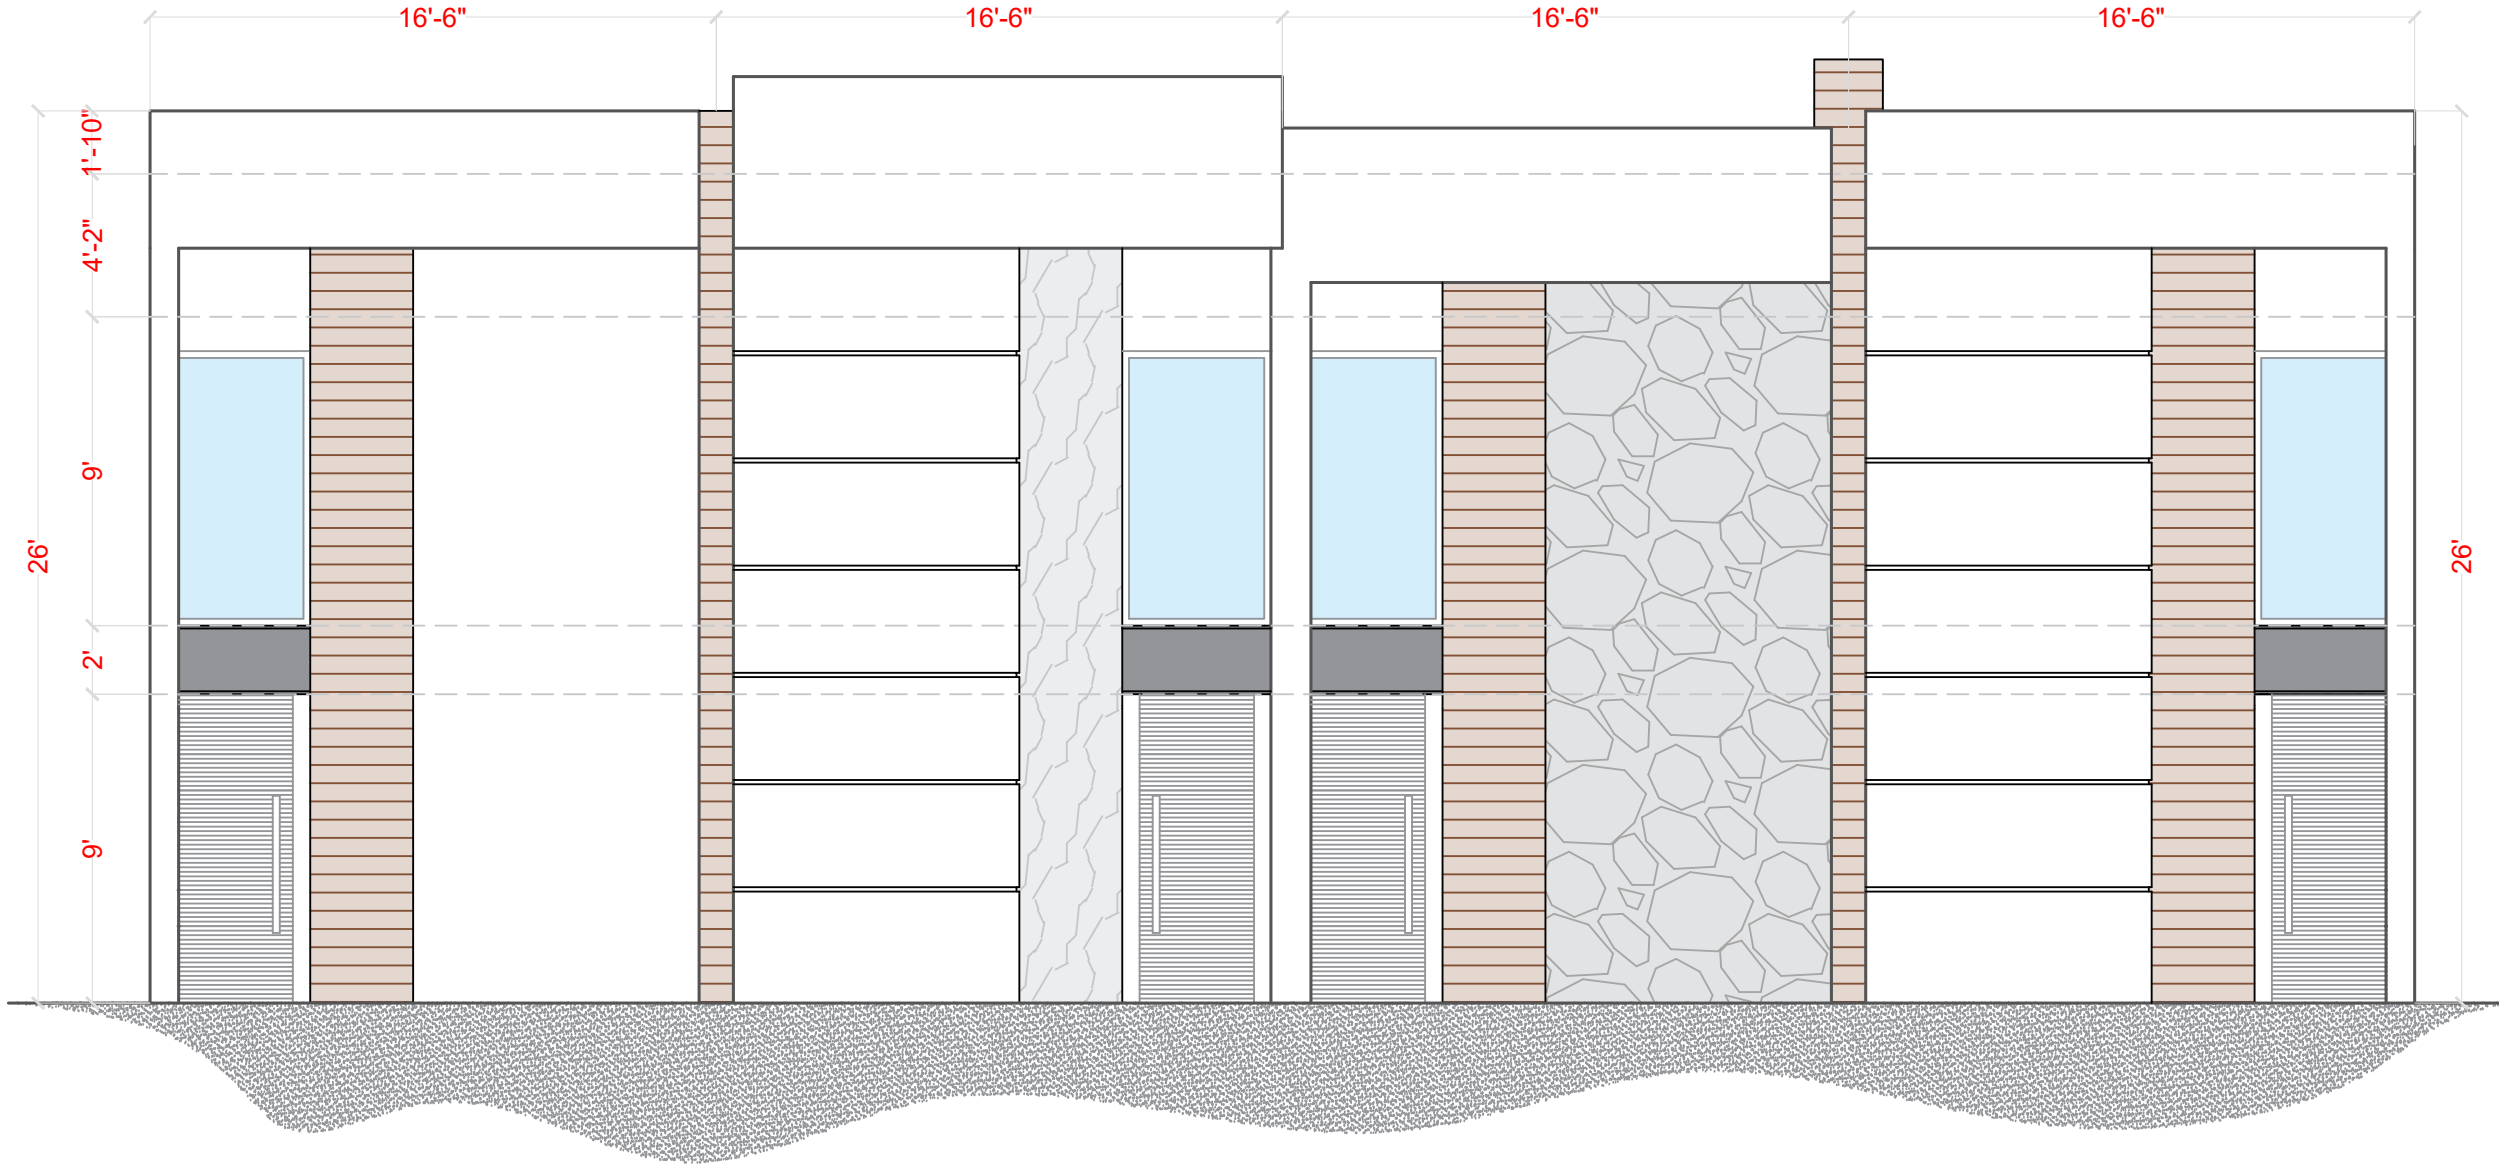

A1.2
PLAN
 NTS SCALE FEET UNITS
 OCTOBER 2023 DATE

ELEVATION
PLAN
 NICOLAS CARDENAS
 DESIGNED & APPROVED BY
 CARLOS SALAZAR
DRAWN BY

APARTMENTS
PROJECT
 ADDRESS
 LOCATION

© COPYRIGHT 2023
 THESE PLANS AND THEIR USE ARE THE PROPERTY OF NICOLAS CARDENAS. FOR CONSTRUCTION OF OTHER PROJECTS, NOT TO BE COPIED WITHOUT THE WRITTEN PERMISSION OF THE DESIGNER. NICOLAS CARDENAS RETAINS ALL RIGHTS AND RESERVES THE RIGHT TO MODIFY OR ALTER THESE PLANS AT ANY TIME WITHOUT NOTICE. LIMIT OF DESIGNER LIABILITY NOT TO EXCEED PRICE PAID FOR PLANS TO THE BEST OF HIS KNOWLEDGE. THE DESIGNER HAS PREPARED THESE PLANS TO COMPLY WITH ALL APPLICABLE CODES AND REGULATIONS. THE CONTRACTOR SHALL VERIFY ALL CONDITIONS, CONDITIONS, AND MISTAKES. THE CONTRACTOR AND / OR CLIENT SHALL VERIFY ALL CONDITIONS, CONDITIONS, AND MISTAKES.

nicolas cardenas
 DESIGN STUDIO