



 Dedicated Area  
 Common Area

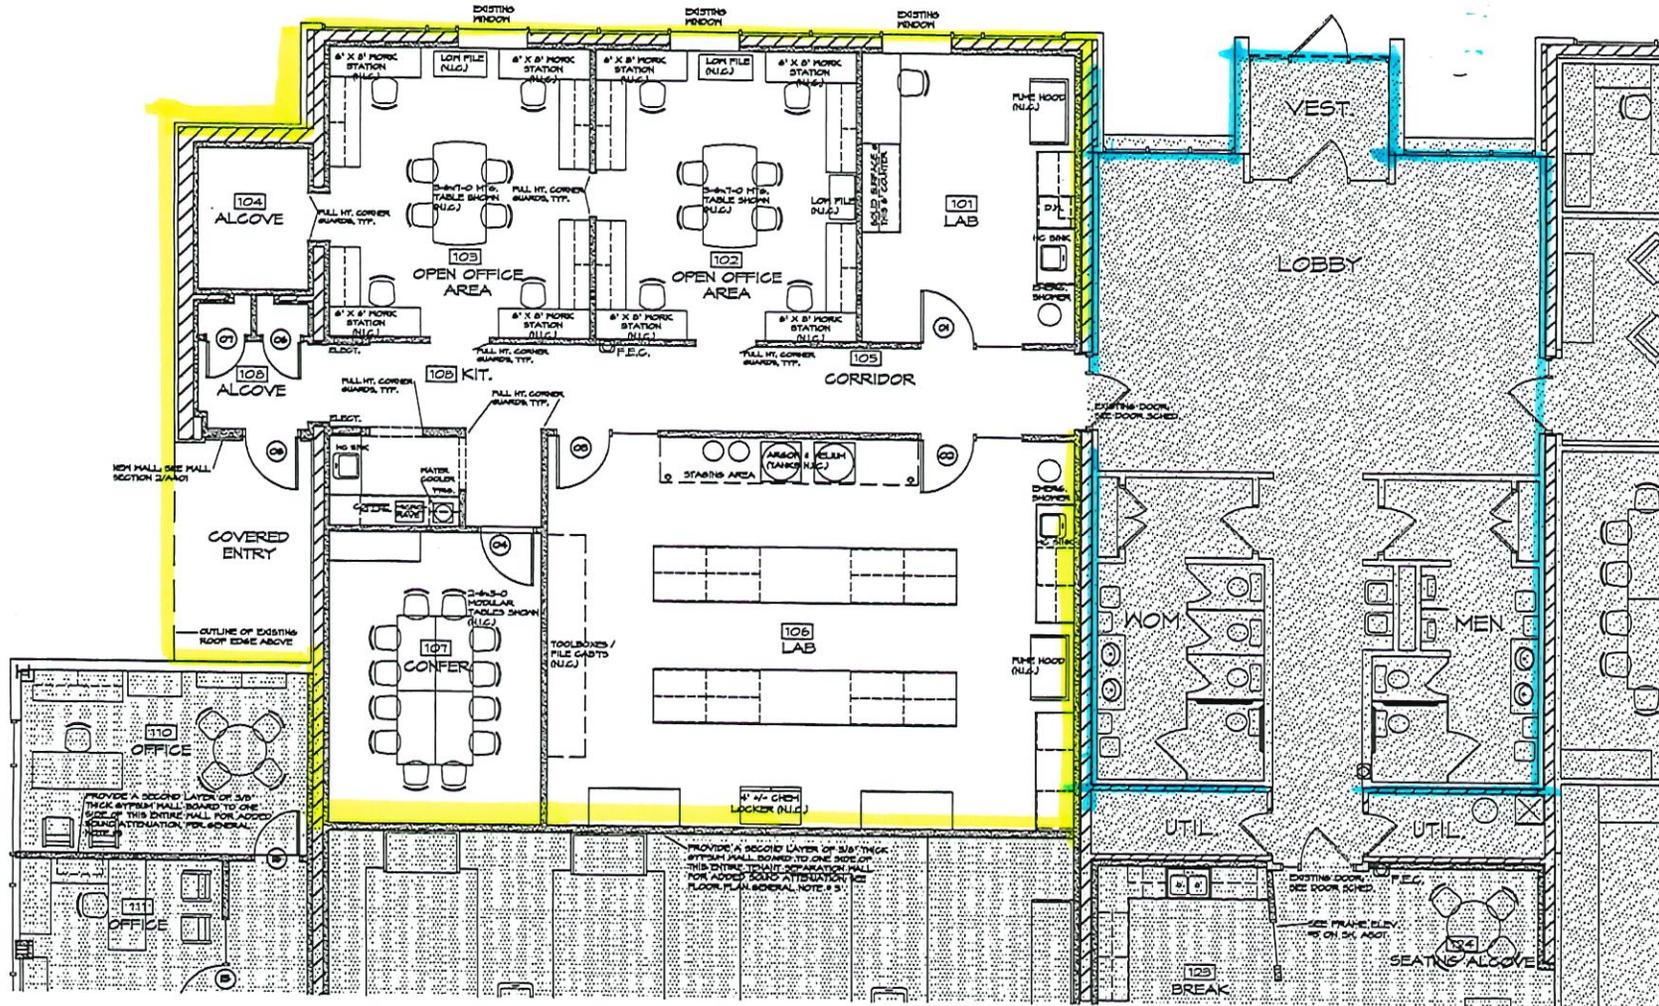

**PROPOSED FLOOR PLAN**  
 1/8" = 1'-0"

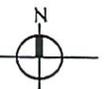

**AREA TABULATION - ADDVION ADDED LEASE SPACE:**  
 NET AREA: 2,800 S.F. (DOES NOT INCLUDE COMMON AREA FACTOR)  
 (AREA TAKEN TO CENTERLINE OF TENANT SEPARATION WALLS  
 AND TO INSIDE FACE OF EXTERIOR WALLS)

**Architectura**  
 17 PITKIN STREET, SUITE 100  
 ROCHESTER, NEW YORK 14007  
 585.442.8550  
 www.architecturapo.com Our Area. Your space.

**ADVION LABS**  
 61 BROWN ROAD - WEST SIDE  
 CORNELL BUSINESS & TECHNOLOGY PARK  
 VILLAGE OF LANES, NEW YORK  
 FOR INTEGRATED ACQUISITION & DEVELOPMENT  
 PROJECT NO. 0400  
 DRAWN BY: 59T, SCP  
 CHECKED BY: 59T, SCP

DATE:  
 07-20-2018  
 08-14-2018  
 11-27-2018  
 01-08-2019  
 02-27-2019

SHEET NAME:  
 FLOOR PLAN

**A-101**  
 OPTION 1