


THESE DRAWINGS, AS INSTRUMENTS OF SERVICE, ARE THE PROPERTY OF BAI ARCHITECTS, INC. AND ARE TO BE USED ONLY FOR THE PROJECT AND SITE SPECIFICALLY IDENTIFIED HEREIN. ANY REUSE, REPRODUCTION, OR TRANSMISSION OF THESE DRAWINGS WITHOUT THE WRITTEN PERMISSION OF BAI ARCHITECTS, INC. IS STRICTLY PROHIBITED. 


BAI
Boothe Architects, Inc.
Planning + Design
1223 Fifth Avenue
For Worth 817-439-9011

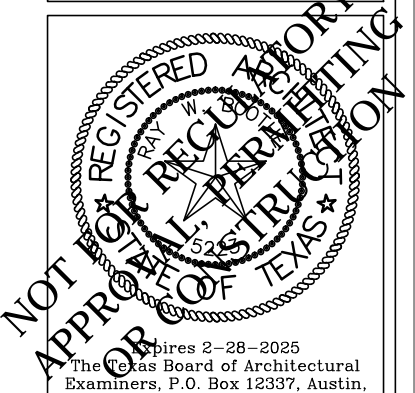

Architects 2-08-2025
The Board of Architectural Examiners, P.O. Box 12337, Austin, Texas 78711-2337 or 333 Guadalupe, Suite 2-350, Austin, Texas 78701-3942, (512) 305-4900, has jurisdiction over complaints regarding the professional practice of persons registered as architects.

Suite 275
Firewheel Place Shopping Center
Garland, Texas 75040
5129 North Garland Avenue

2024.11
PROJECT NO.
1 AUG. 2024
DATE
G&K
DRAWN BY
Existing Site Plan
A100
DRAWING NO.

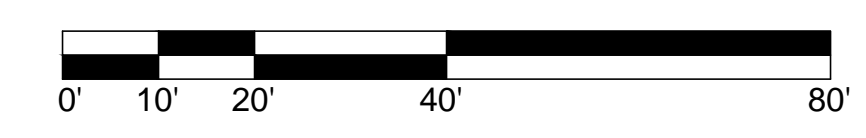

1 Existing Site Plan
1"=20'-0"

Subject to Field Verification of all dimensions