

2 ELEVATION
A-101 / 1/8" = 1'-0"




3 ELEVATION
A-101 / 1/8" = 1'-0"



4 ELEVATION
A-101 / 1/8" = 1'-0"



5 ELEVATION
A-101 / 1/8" = 1'-0"

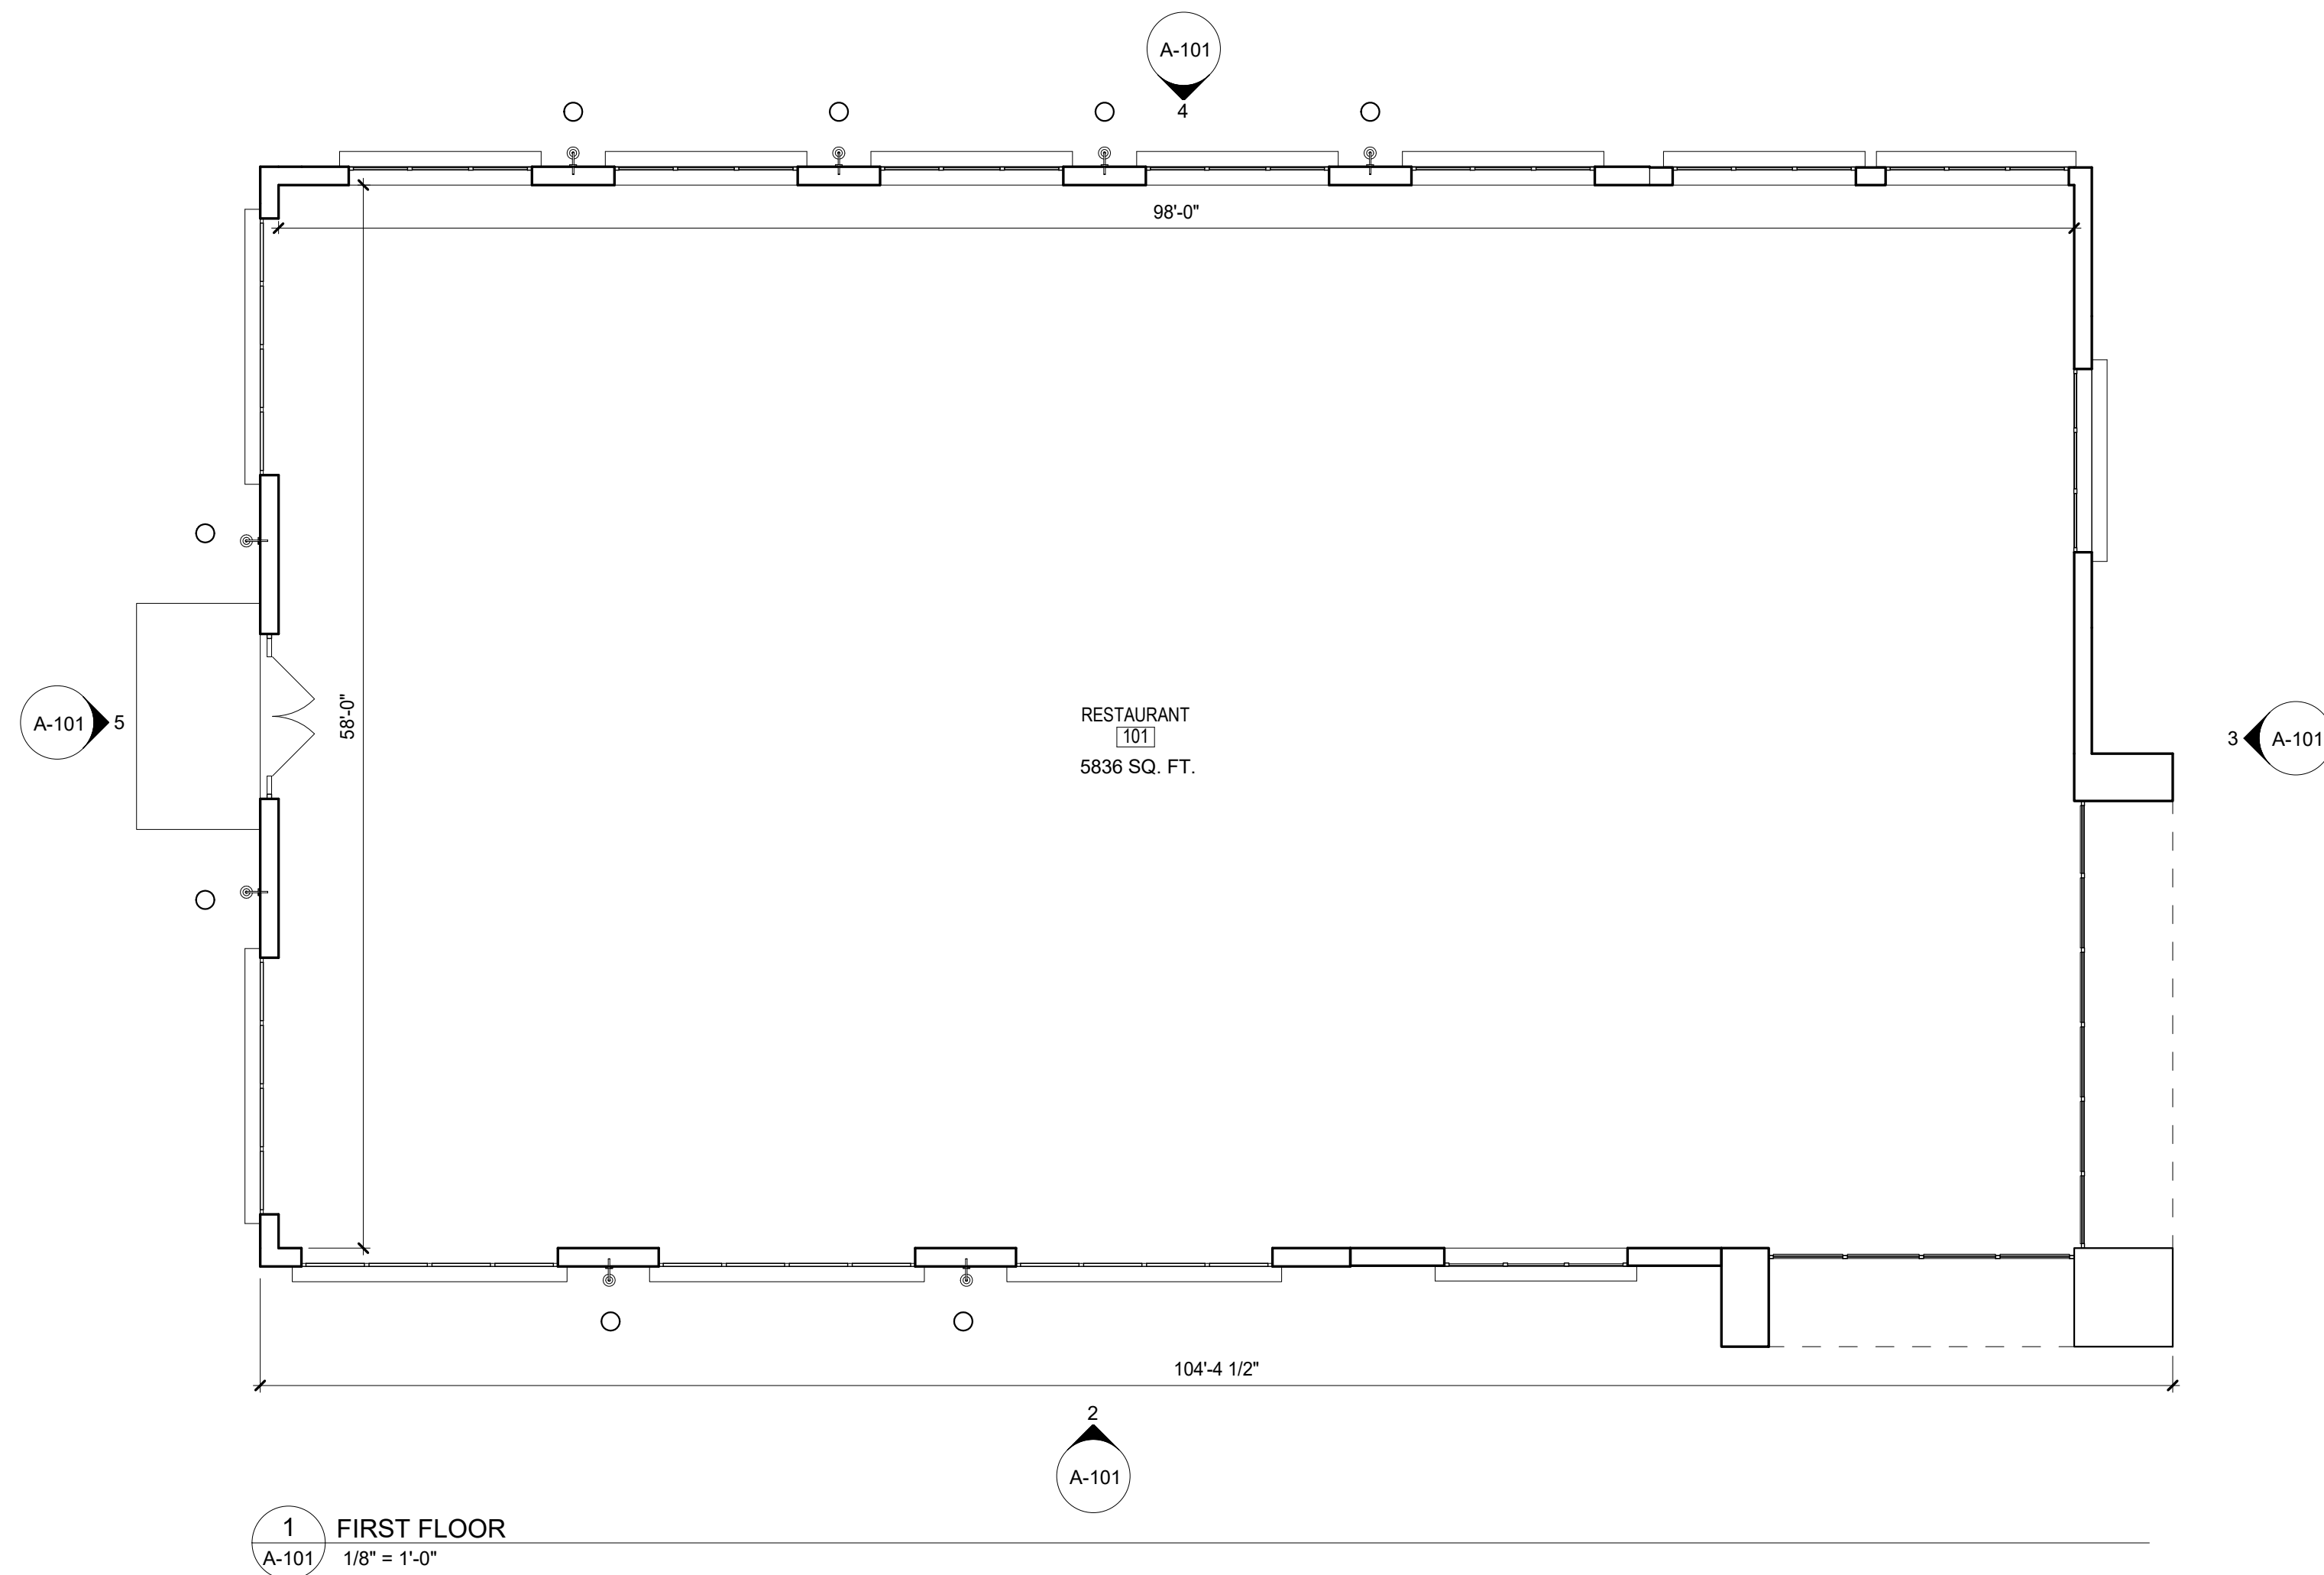

1 FIRST FLOOR
A-101 / 1/8" = 1'-0"

RUSSELL AND DAVSON INC.
ARCHITECTURE & ENGINEERING
1111 Main Street, East Hartford, CT 06108
TEL: (860) 282-1100 FAX: (860) 282-5272 E-MAIL: info@rui.com

THE DOCUMENT, THE IDEAS, THE CONCEPTS, AS WELL AS ANY INFORMATION CONTAINED HEREIN, IS THE PROPERTY OF RUSSELL AND DAVSON INC. AND SHALL NOT BE REPRODUCED, COPIED, OR TRANSMITTED IN ANY FORM OR BY ANY MEANS, ELECTRONIC OR MECHANICAL, INCLUDING PHOTOCOPYING, RECORDING, OR BY ANY INFORMATION STORAGE AND RETRIEVAL SYSTEM, WITHOUT THE WRITTEN PERMISSION OF RUSSELL AND DAVSON INC. © 2023 by Russell and Davson Inc.

NO.	REVISIONS	DESCRIPTION	DATE	BY

STAMP:


NOT FOR CONSTRUCTION
NOT FOR BID
ISSUED FOR FRANCHISE REVIEW
MM/DD/YYYY

PROJECT: **RENDERING**
90 WORCESTER ROAD, FRAMINGHAM MA

FILE NO:	222023
SCALE:	AS NOTED
DATE:	XXXXXXXXXX
DRAWN BY:	DLP
CHECKED BY:	UKP

SHEET TITLE:
**SCHEMATIC RESTAURANT
PLAN & ELEVATION**

SHEET NUMBER:
A-101

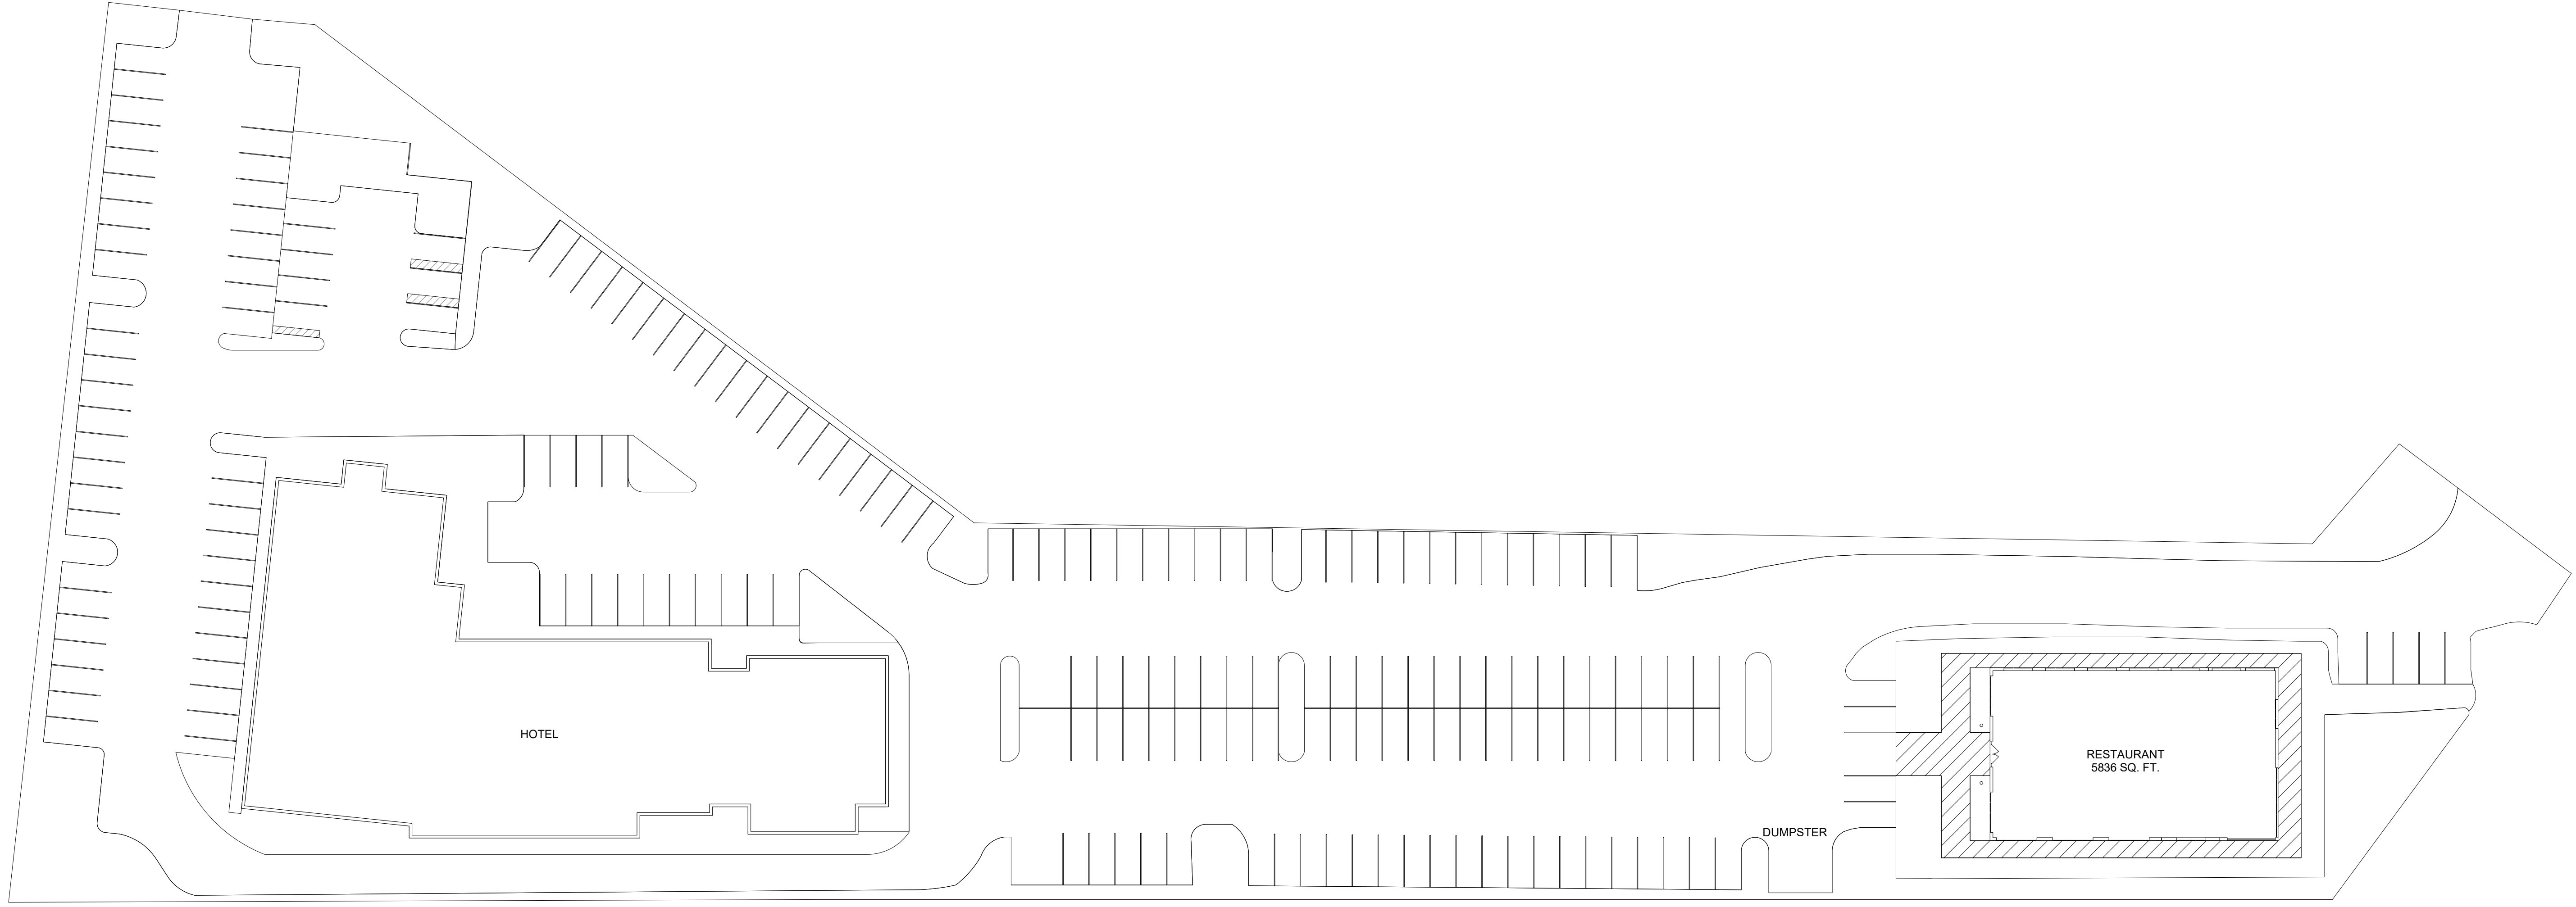


1 SITE PLAN
A-102 N.T.S.

SHEET NUMBER:
A-102

SHEET TITLE:
SITE PLAN

FILE NO: 22023
SCALE: AS NOTED
DATE: XXXXXXXX
DRAWN BY: DLP
CHECKED BY: UKP

PROJECT:
RENDERING
90 WORCESTER ROAD, FRAMINGHAM MA

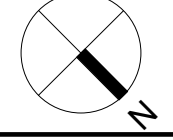

NOT FOR CONSTRUCTION
NOT FOR BID
ISSUED FOR FRANCHISE REVIEW
MM/DD/YYYY

STAMP:

NO.	DESCRIPTION	DATE	BY

THIS DOCUMENT, THE IDEAS, CONCEPTS, AND DESIGN THEREIN, IS THE PROPERTY OF RUSSELL AND DAWSON INC. AND SHALL NOT BE REPRODUCED, COPIED, OR TRANSMITTED IN ANY FORM OR BY ANY MEANS, ELECTRONIC OR MECHANICAL, INCLUDING PHOTOCOPYING, RECORDING, OR BY ANY INFORMATION STORAGE AND RETRIEVAL SYSTEM, WITHOUT THE WRITTEN PERMISSION OF RUSSELL AND DAWSON INC. © 2021 by Russell and Dawson Inc.

RUSSELL AND DAWSON INC.
ARCHITECTURE & ENGINEERING
1111 Main Street, East Hartford, CT 06108
TEL: (860) 282-1100 FAX: (860) 282-5272 EMAIL: info@rdinc.com



1 3D VIEW
A-103



2 3D VIEW
A-103



3 3D VIEW 3
A-103

<p>THE DOCUMENT, THE IDEAS, THE DESIGN, THE CONCEPT, AS AN INSTRUMENT OF PROFESSIONAL SERVICE, IS THE PROPERTY OF RUSSELL AND DAWSON INC. AND SHALL REMAIN THE PROPERTY OF RUSSELL AND DAWSON INC. AND SHALL NOT BE REPRODUCED, COPIED, OR TRANSMITTED IN ANY FORM OR BY ANY MEANS, ELECTRONIC OR MECHANICAL, INCLUDING PHOTOCOPYING, RECORDING, OR BY ANY INFORMATION STORAGE AND RETRIEVAL SYSTEM, WITHOUT THE WRITTEN PERMISSION OF RUSSELL AND DAWSON INC. © 2023 by Russell and Dawson Inc.</p>			
<p>RUSSELL AND DAWSON INC. ARCHITECTURE & ENGINEERING 1111 Main Street, East Hartford, CT 06108 TEL: (860) 295-1100 FAX: (860) 295-5272 EMAIL: info@rdawson.com</p>			
<p>NO. _____</p>	<p>DESCRIPTION _____</p>	<p>DATE _____</p>	<p>BY _____</p>
<p>REVISIONS</p>			
<p>STAMP:</p>			
<p>NOT FOR CONSTRUCTION NOT FOR BID ISSUED FOR FRANCHISE REVIEW MM/DD/YYYY</p>			
<p>PROJECT: RENDERING</p>		<p>90 WORCESTER ROAD, FRAMINGHAM MA</p>	
<p>FILE NO: 22023</p>	<p>SCALE: AS NOTED</p>	<p>DATE: XXXXXXXX</p>	<p>DRAWN BY: DLP</p>
<p>CHECKED BY: UKP</p>		<p>SHEET TITLE: 3D VIEW</p>	
<p>SHEET NUMBER: A-103</p>		<p>PROJECT: 90 WORCESTER ROAD, FRAMINGHAM MA</p>	