


02 GROUND LEVEL - RISER ROOM

SCALE: 1/4" = 1'-0"

SCALE: 1/4" = 1'-0"

04/A4.0

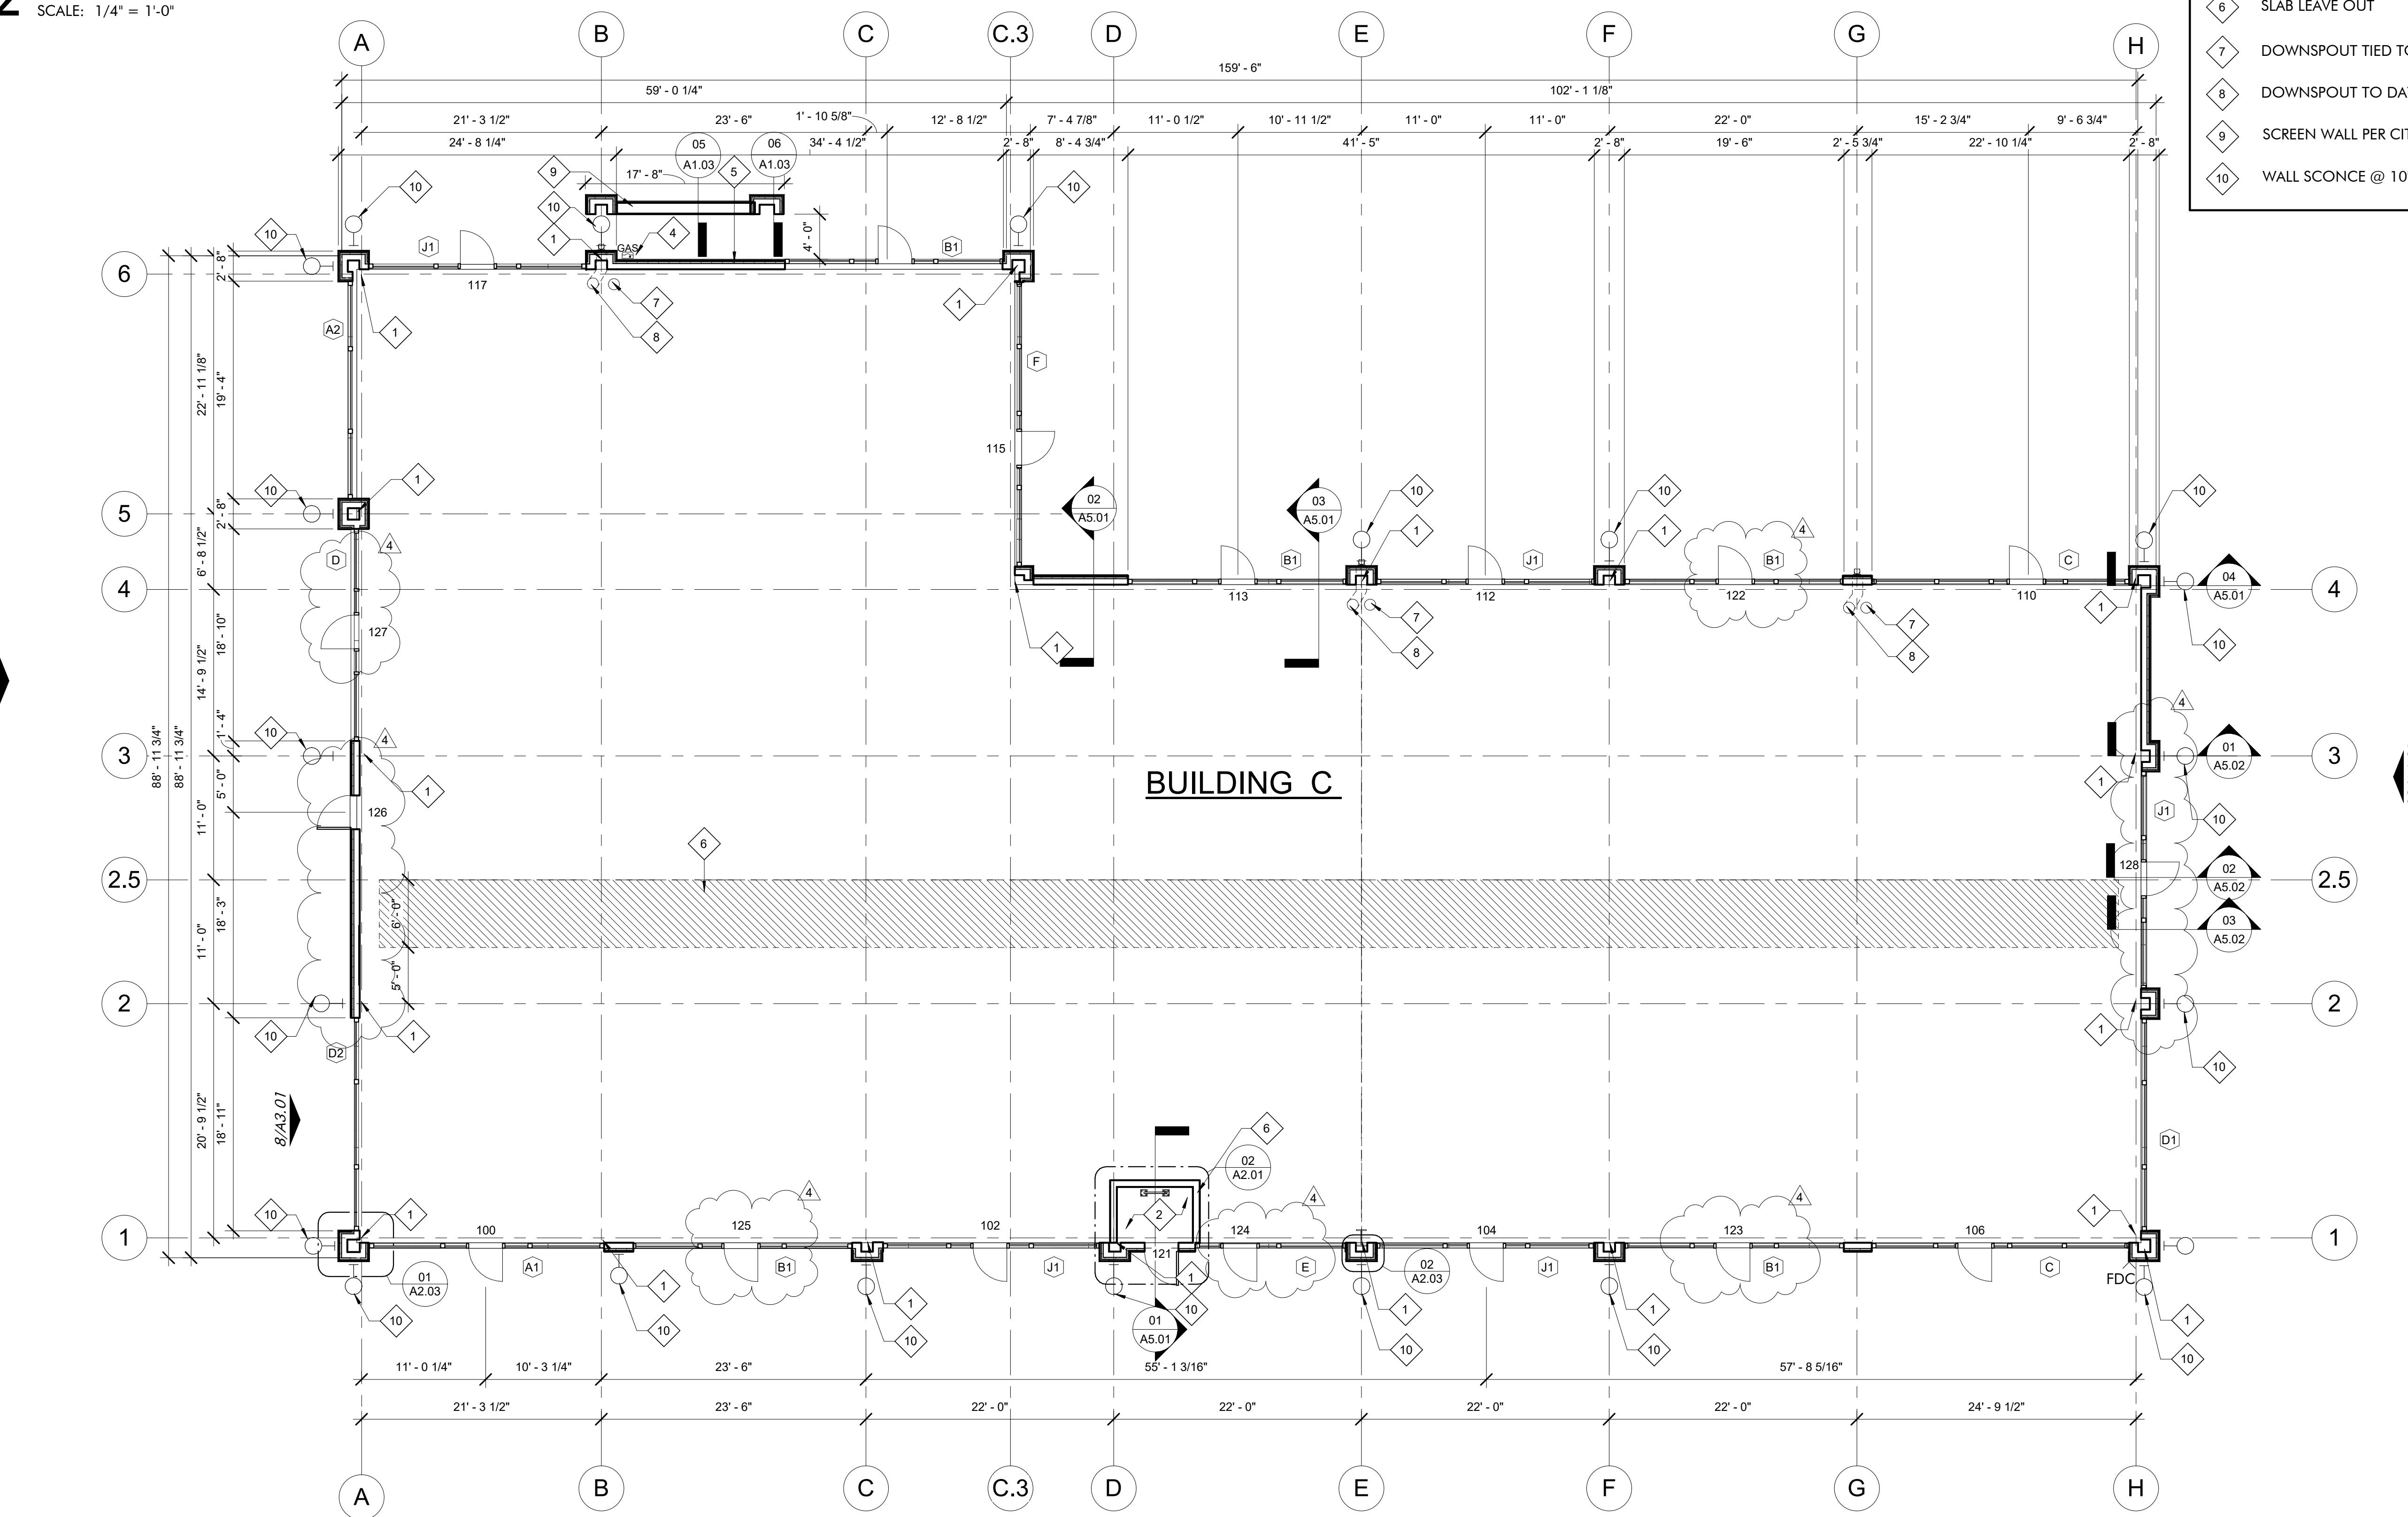

KEYED NOTES

- 1 STEEL COLUMN (REF: STRUCTURAL)
- 2 FIRE RISER ROOM. REF. A2.02/03)
- 3 PAINTED STEEL ROOF ACCESS LADDER & HATCH ABOVE (REF: SPECS AND A5.03/01)
- 4 GAS MANIFOLD (REF: MEP)
- 5 ELECTRICAL PANELS & METERS LOCATION (REF: MEP)
- 6 SLAB LEAVE OUT
- 7 DOWNSPOUT TIED TO STORM DRAIN, REF: MEP
- 8 DOWNSPOUT TO DAYLIGHT AT SURFACE, REF: MEP
- 9 SCREEN WALL PER CITY OF FRISCO REQUIREMENTS.
- 10 WALL SCONCE @ 10'-0" A.F.F., REF: MEP

ISSUE FOR CONSTRUCTION

The drawings and written material herein constitute original work of the architect, and as intellectual property and instruments of service, are subject to copyright and may not be reproduced, distributed, published or used in any way without the express written consent of the architect.

revisions

1	Client Revisions	10.05.1
2	Issue for Construction	01.15.1
3	ASI # 1	04.26.1
4	Owner Revisions	11.03.2

title **FLOOR PLAN**

01/A4.0

01 GROUND LEVEL FLOOR PLAN

SCALE: 1/8" = 1'-0"



SCALE: 1/8" = 1'-0"

PROJECT NORTH

date 01/15/2019
sheet

A9 01

A2.01