


ORIGINAL FLOOR PLAN



EXISTING FLOOR PLAN

TOTAL RENTABLE: 485 sf +/-

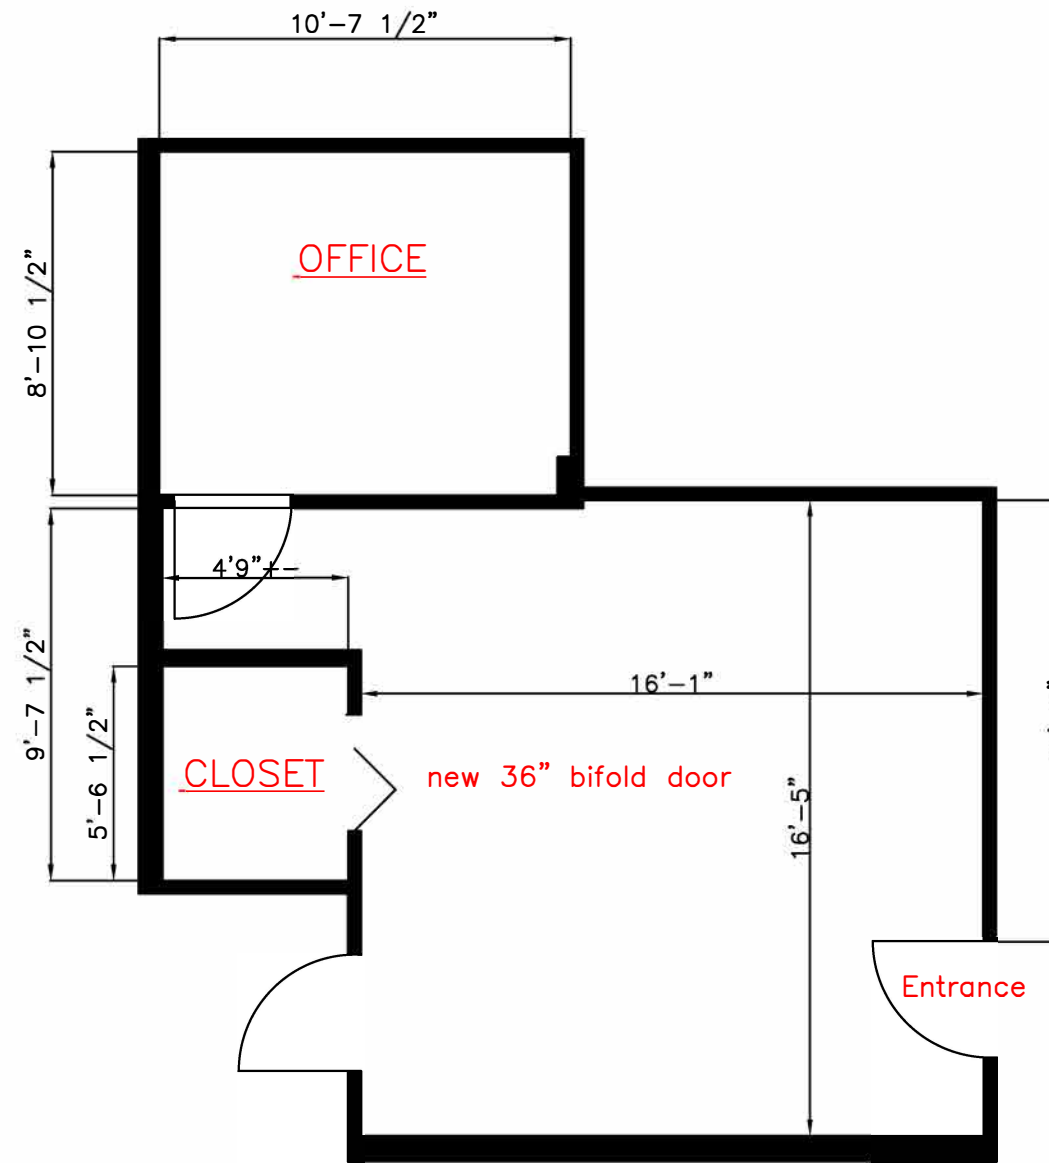

95 SOCKANOSSET CROSS ROAD, SUITE 203
 PHONE: 1-401-944-5900 FAX: 1-401-944-6005

SUITE 4A
 63 Sockanosset Cross Road
 Cranston, RI 02920

RICHARD CARDARELLI, A.I.A.
 ARCHITECT
 75 SOCKANOSSET CROSS ROAD
 CRANSTON, R.I. 02920

CROSSROADS OFFICE PARK
 BUILDING 63
 SUITE 4A
 63 SOCKANOSSET CROSS ROAD
 CRANSTON, R.I. 02920

DWN BY
 CHK BY
 02/20/2013
 SCALE AS NOTED

SHEET NO:
 A-1
 SHEET 1 OF