

TENANT SPACE
106
1,618.83 SF
F B W C

TENANT SPACE
106
128.56 SF
F B W C

UNIT 3

1st FLOOR	1,618.83 SF
TOTAL	1,618.83 SF

UNIT 3A

1st FLOOR	128.56 SF
2nd FLOOR	1,224.88 SF
TOTAL	1,353.44 SF

1. FIRST FLOOR

SCALE: 1/8" = 1'-0"

LEGEND	
	EXISTING
	NEW CONSTRUCTION
	HEIGHT RATING
	WALL TYPE

DESIGN REVIEW	R	0X/XX/201X
APPROVALS	E	0X/XX/201X
ISSUED FOR BID	L	XX/201X
	S	
	I	
	O	
	N	
	S	


DESCRIPTION	DATE
DATE OF ISSUE	10/30/18

Project # 170345
Project Name:
UNITS 2, 3 & 3A
Westport, CT 06880

SHEET TITLE:

FIRST FLOOR PLAN

SD201

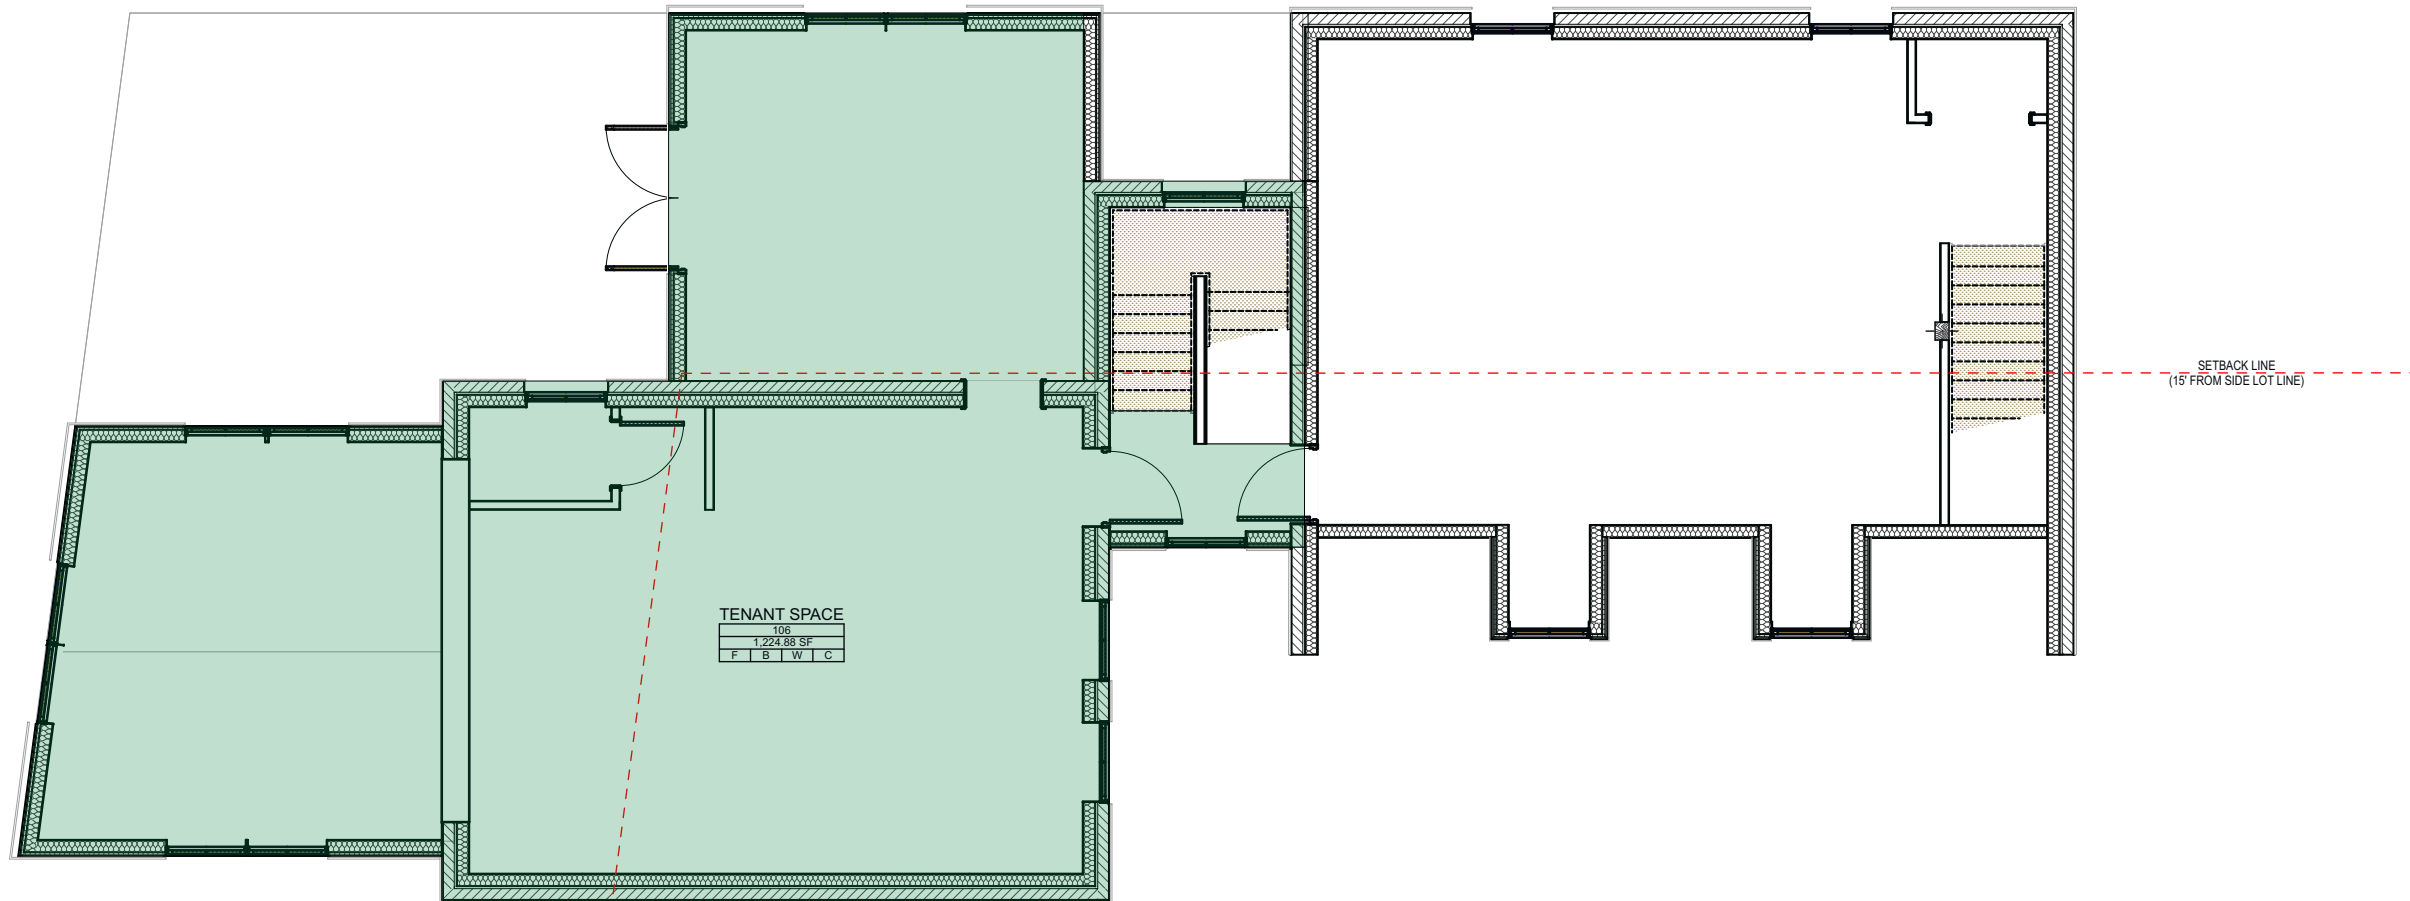

TENANT SPACE
106
1,224.88 SF
F B W C

SETBACK LINE
(15' FROM SIDE LOT LINE)

SETBACK LINE
(25' FROM REAR LOT LINE)

UNIT 3A

1st FLOOR	128.56 SF
2nd FLOOR	1,224.88 SF
TOTAL	1,353.44 SF

LEGEND	
	EXISTING
	NEW CONSTRUCTION
	HEIGHT RATING
	WALL TYPE

DESIGN REVIEW	R	0X/XX/201X
APPROVALS	E	0X/XX/201X
ISSUED FOR BID	L	XX/201X
	S	
	I	
	O	
	N	
	S	
#	DESCRIPTION	DATE
	DATE OF ISSUE	10/30/18

Project # 170345
Project Name:
UNITS 2, 3 & 3A
Westport, CT 06880

1 2. SECOND FLOOR

SCALE: 1/8" = 1'-0"



FREDERICK WILLIAM HOAG
ARCHITECT

57 WILTON ROAD
2ND FLOOR
WESTPORT, CT 06880
P:203.557.0803

SHEET TITLE:
SECOND FLOOR PLAN
SD202