


EXISTING UTILITIES (LOCATION, SIZES AND INVERTS) SHOWN ON THE PLANS ARE APPROXIMATE AND ARE NOT CERTIFIED AS TO THE ACCURACY OF THEIR LOCATION OR COMPLETENESS. THE CONTRACTOR SHALL BE RESPONSIBLE FOR DETERMINING THE EXACT LOCATIONS AND DEPTHS OF ALL UTILITIES AND STRUCTURES IN THE PATH OF, OR CLOSELY PARALLEL TO, OR UNDER, THE PROPOSED CONSTRUCTION. THE CONTRACTOR SHALL BE RESPONSIBLE FOR ANY DELAYS OR DAMAGES OCCURRING AS A RESULT OF INCORRECTLY LOCATED UTILITIES. IT IS THE CONTRACTOR'S RESPONSIBILITY TO NOTIFY THE VARIOUS UTILITY OWNERS IN AMPLE TIME FOR THEM TO LOCATE AND MARK THEIR FACILITIES. THE CONTRACTOR SHALL ALSO NOTIFY UNDERGROUND UTILITY LOCATION SERVICE AT LEAST 48 HOURS IN ADVANCE OF COMMENCING ANY WORK.

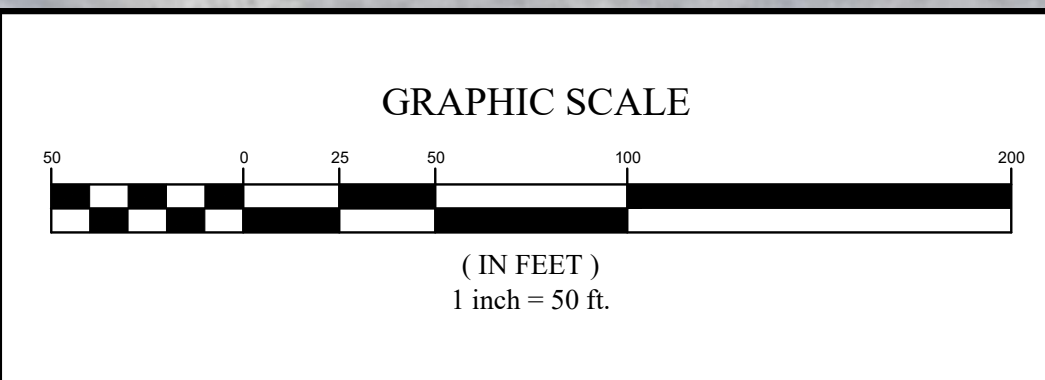


NO.	DATE	REVISION	BY	CHKD.	APVLS.

COPYRIGHT © 2022  
COSTICH ENGINEERING, D.P.C.

IT IS A VIOLATION OF LAW FOR ANY PERSON, UNLESS ACTING UNDER THE DIRECTION OF A LICENSED PROFESSIONAL ENGINEER, LAND SURVEYOR, ARCHITECT OR LANDSCAPE ARCHITECT, TO ALTER ANY ITEM ON THIS DOCUMENT IN ANY WAY. ANY LICENSEE WHO ALTERS THIS DOCUMENT IS REQUIRED BY LAW TO AFFIX HIS/HER SEAL AND THE NOTATION "ALTERED BY" FOLLOWED BY HIS/HER SIGNATURE AND SPECIFIC DESCRIPTION OF THE ALTERATION, TO THE DOCUMENT.

PROJECT MANAGER  
E.R.G.  
DRAWN BY  
R.C.C.  
BOUNDARY  
TAXMAP  
TOPBASE  
--  
DATE  
12/16/2022  
SCALE  
1"=50'

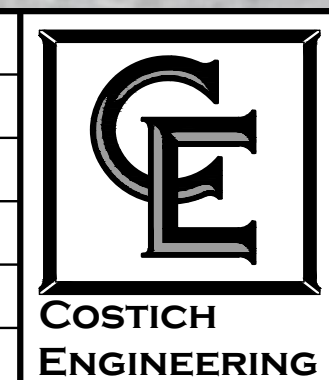

- CIVIL ENGINEERING
  - LAND SURVEYING
  - LANDSCAPE ARCHITECTURE
- 217 LAKE AVENUE  
ROCHESTER, NY 14608  
(585) 458-3020

TITLE OF PROJECT  
**SPORT DOME FIELD**  
2975 BRIGHTON-HENRIETTA TOWN LINE ROAD

TITLE OF DRAWING  
**CONCEPTUAL SITE PLAN**

LOCATION OF PROJECT TAX PARCEL NO. 149.19001-002.211  
TOWN OF HENRIETTA,  
COUNTY OF MONROE, STATE OF NEW YORK

CLIENT  
FLAUM MANAGEMENT COMPANY  
400 ANDREWS STREET, SUITE 500  
ROCHESTER, NEW YORK 14604

DWG. # 3343.14  
**CN100**  
SHEET 1 OF 1