


BAPTISTRY AREA

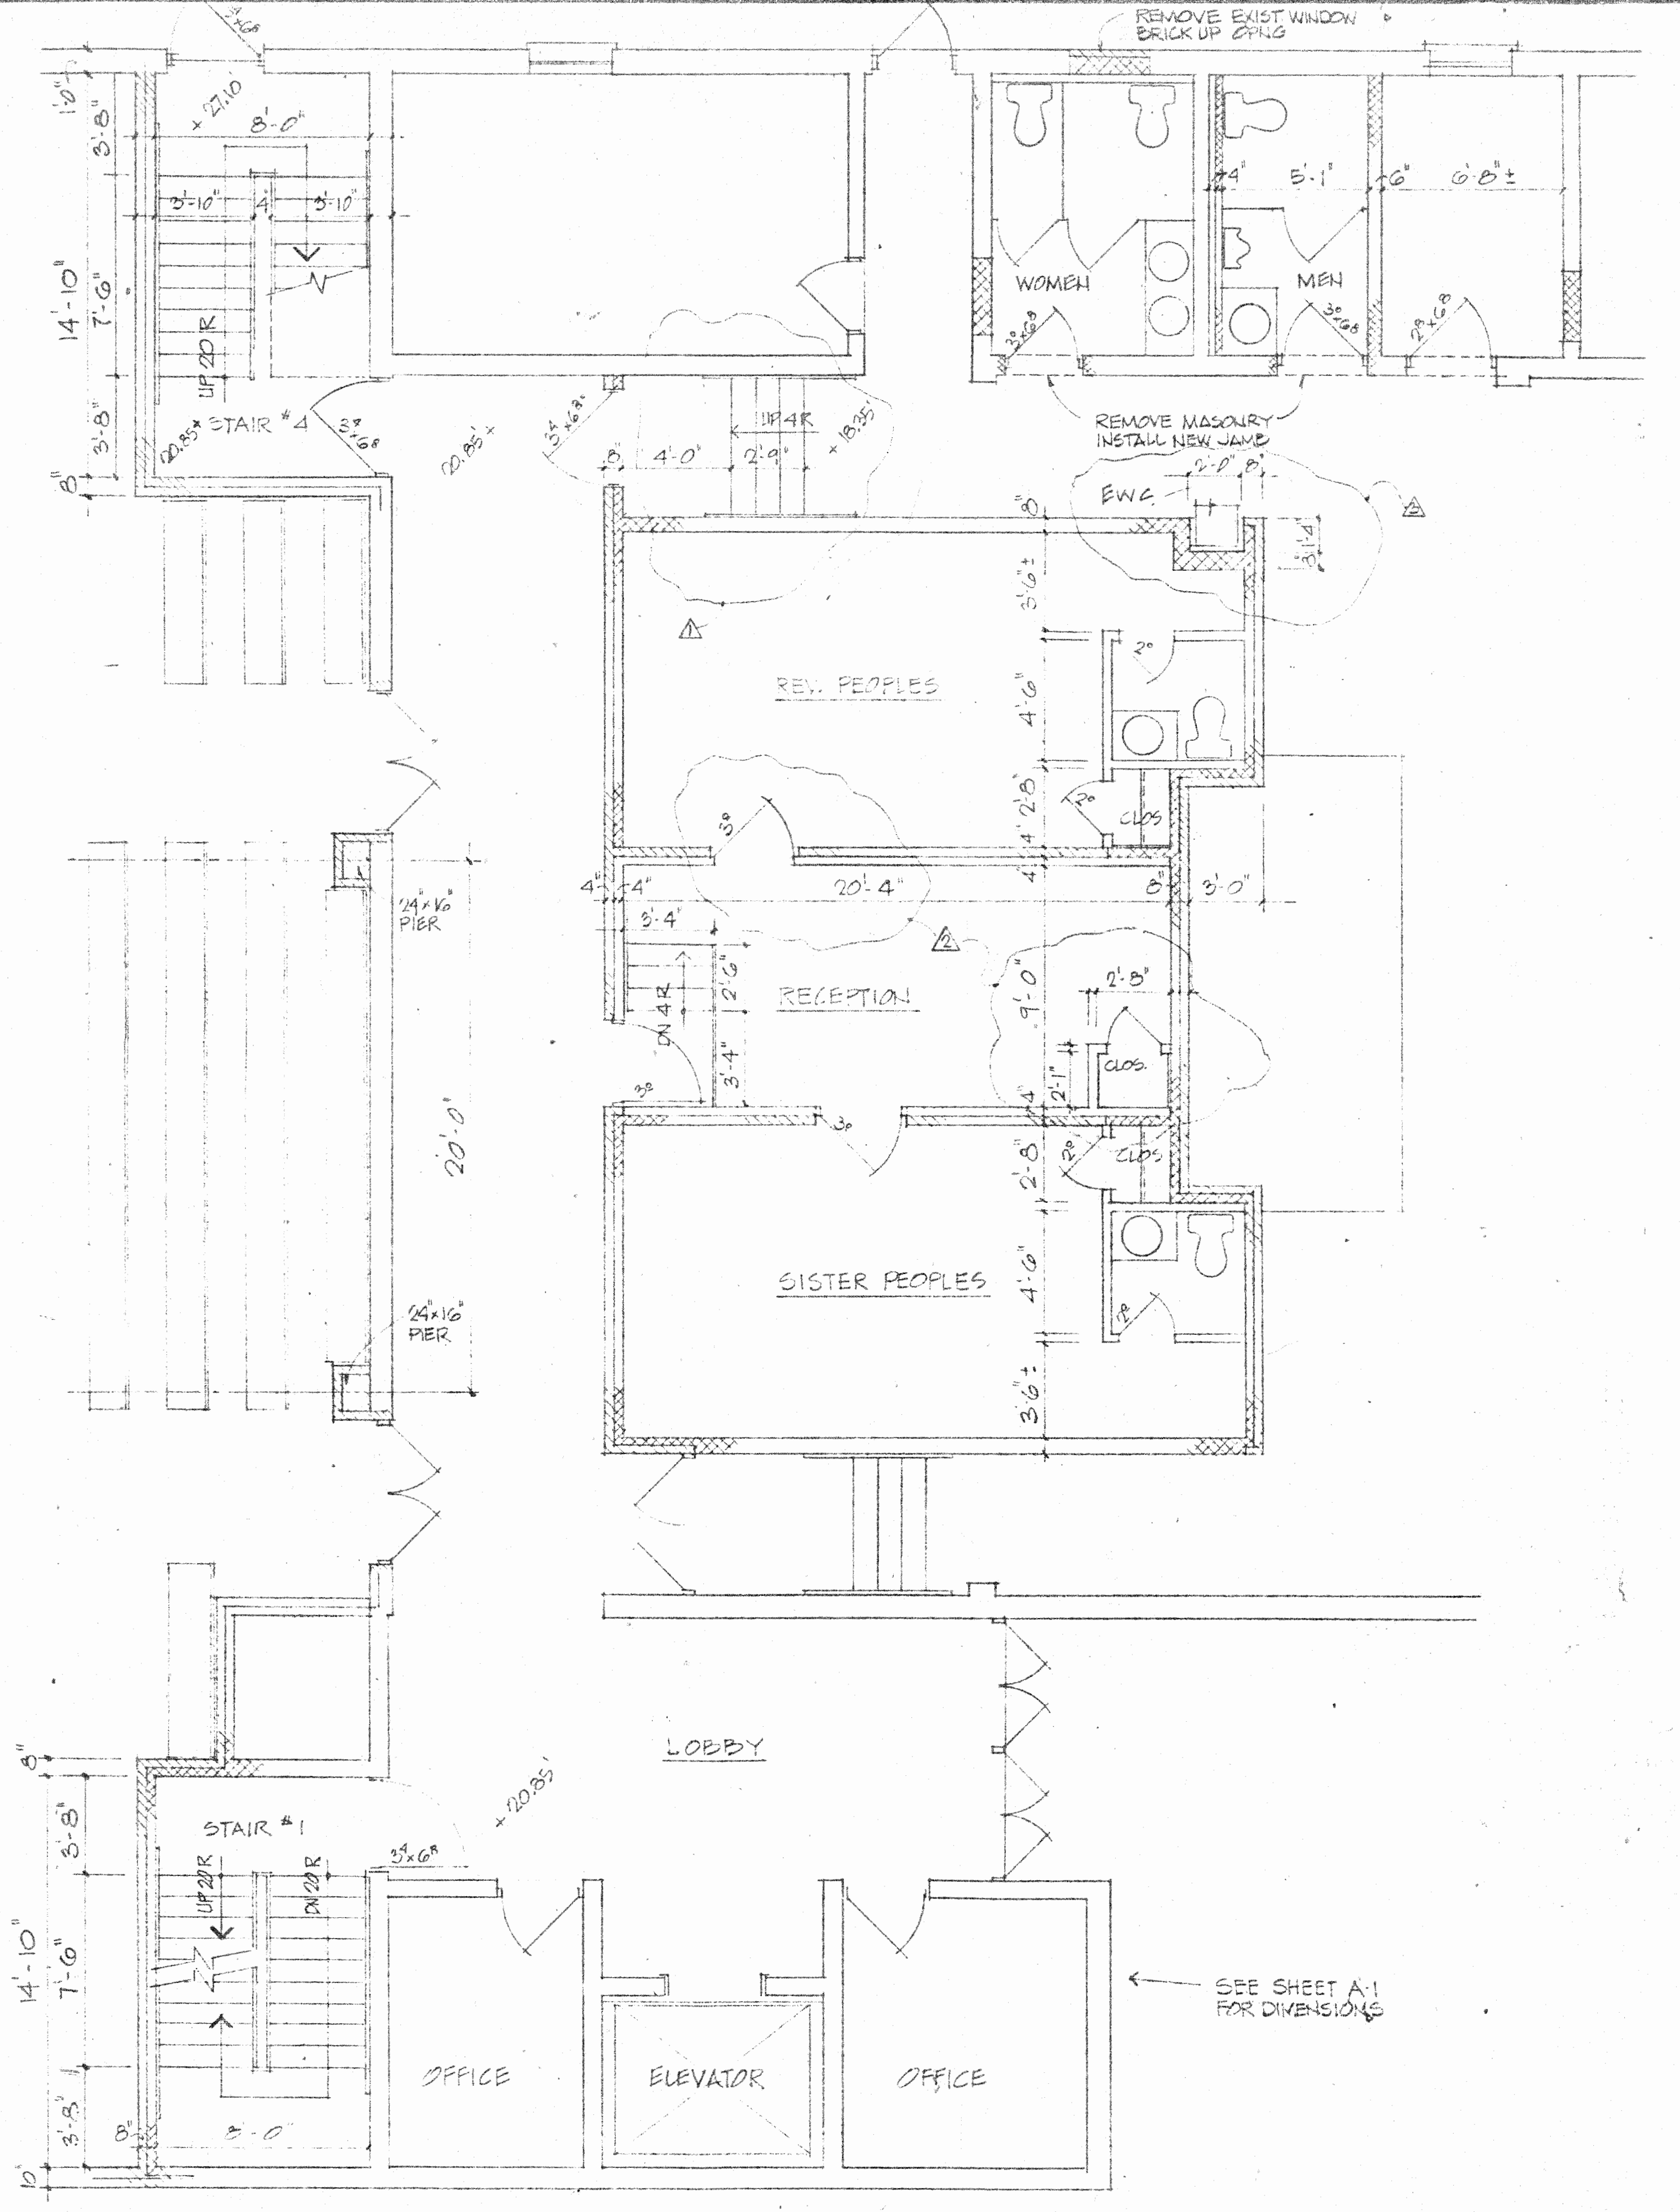


RECEPTION LOBBY AREA

revisions:

1/25/88	TRAC	REVISION
1/25/88	TRAC	REVISION
1/25/88	TRAC	REVISION
1/25/88	TRAC	REVISION
1/25/88	TRAC	REVISION


job number: _____
 drawn: _____
 scale: 1/4" = 1'-0"
 date: 10/21/87

PART FIRST FL. PLAN

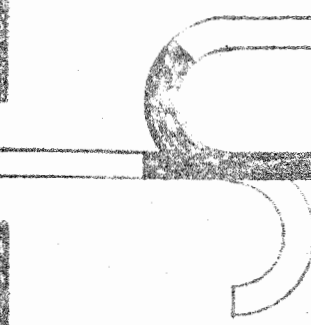

j richard huff architect · planner
 912 thayer avenue silver spring, md. 588-3434


AREA	ROOM	WALLS			CEILING			FLOOR			REMARKS	
		PAINTED CMU	FACE BRICK	3/4" BRICK	BOARDS HANGING	ACC. TILE	WOOD LICK	SMT. BOARD	VCT	GRANITE		CER. TILE
EXISTING BUILDING	CONFERENCE	○										
	KITCHEN		○					○	○			
	MULTI-PURPOSE		○							○		
	MECHANICAL	○									○	
	REV. OFFICES		○		○	○				○		
	RECEPTION		○	○						○		
	SR. OFFICES		○		○	○				○		
	EXIT CORRIDOR		○							○		
	LOBBY		○							○		
	OFFICE	○								○		
	BOOKSTORE	○								○		
LAVATORY	○		○						○			
EXISTING AREAS											FINISH MATERIALS SUBJECT TO FINISH EXISTING	
BASEMENT	CLASS ROOMS	○							○			
	CORRIDORS	○							○			
	SERVING KITCHEN	○							○			
	MEN	○							○			
	WOMEN	○							○			
	STAIRS	○									○	
	STORAGE	○									○	
	UTILITY	○									○	
	MECHANICAL	○									○	
FIRST FLOOR	SANCTUARY		○						○			
	PULPIT		○						○			
	CHURCH		○						○			
	STUDY	○	○		○				○			
	FINANCE	○	○		○				○			
	LAVATORY	○	○		○				○			
	STAIRS	○									○	
	ENTRANCE		○	○						○		
BALCONY	BALCONY	○	○						○			
	ENCLOSURE	○		○					○			
	STAIRS	○									○	

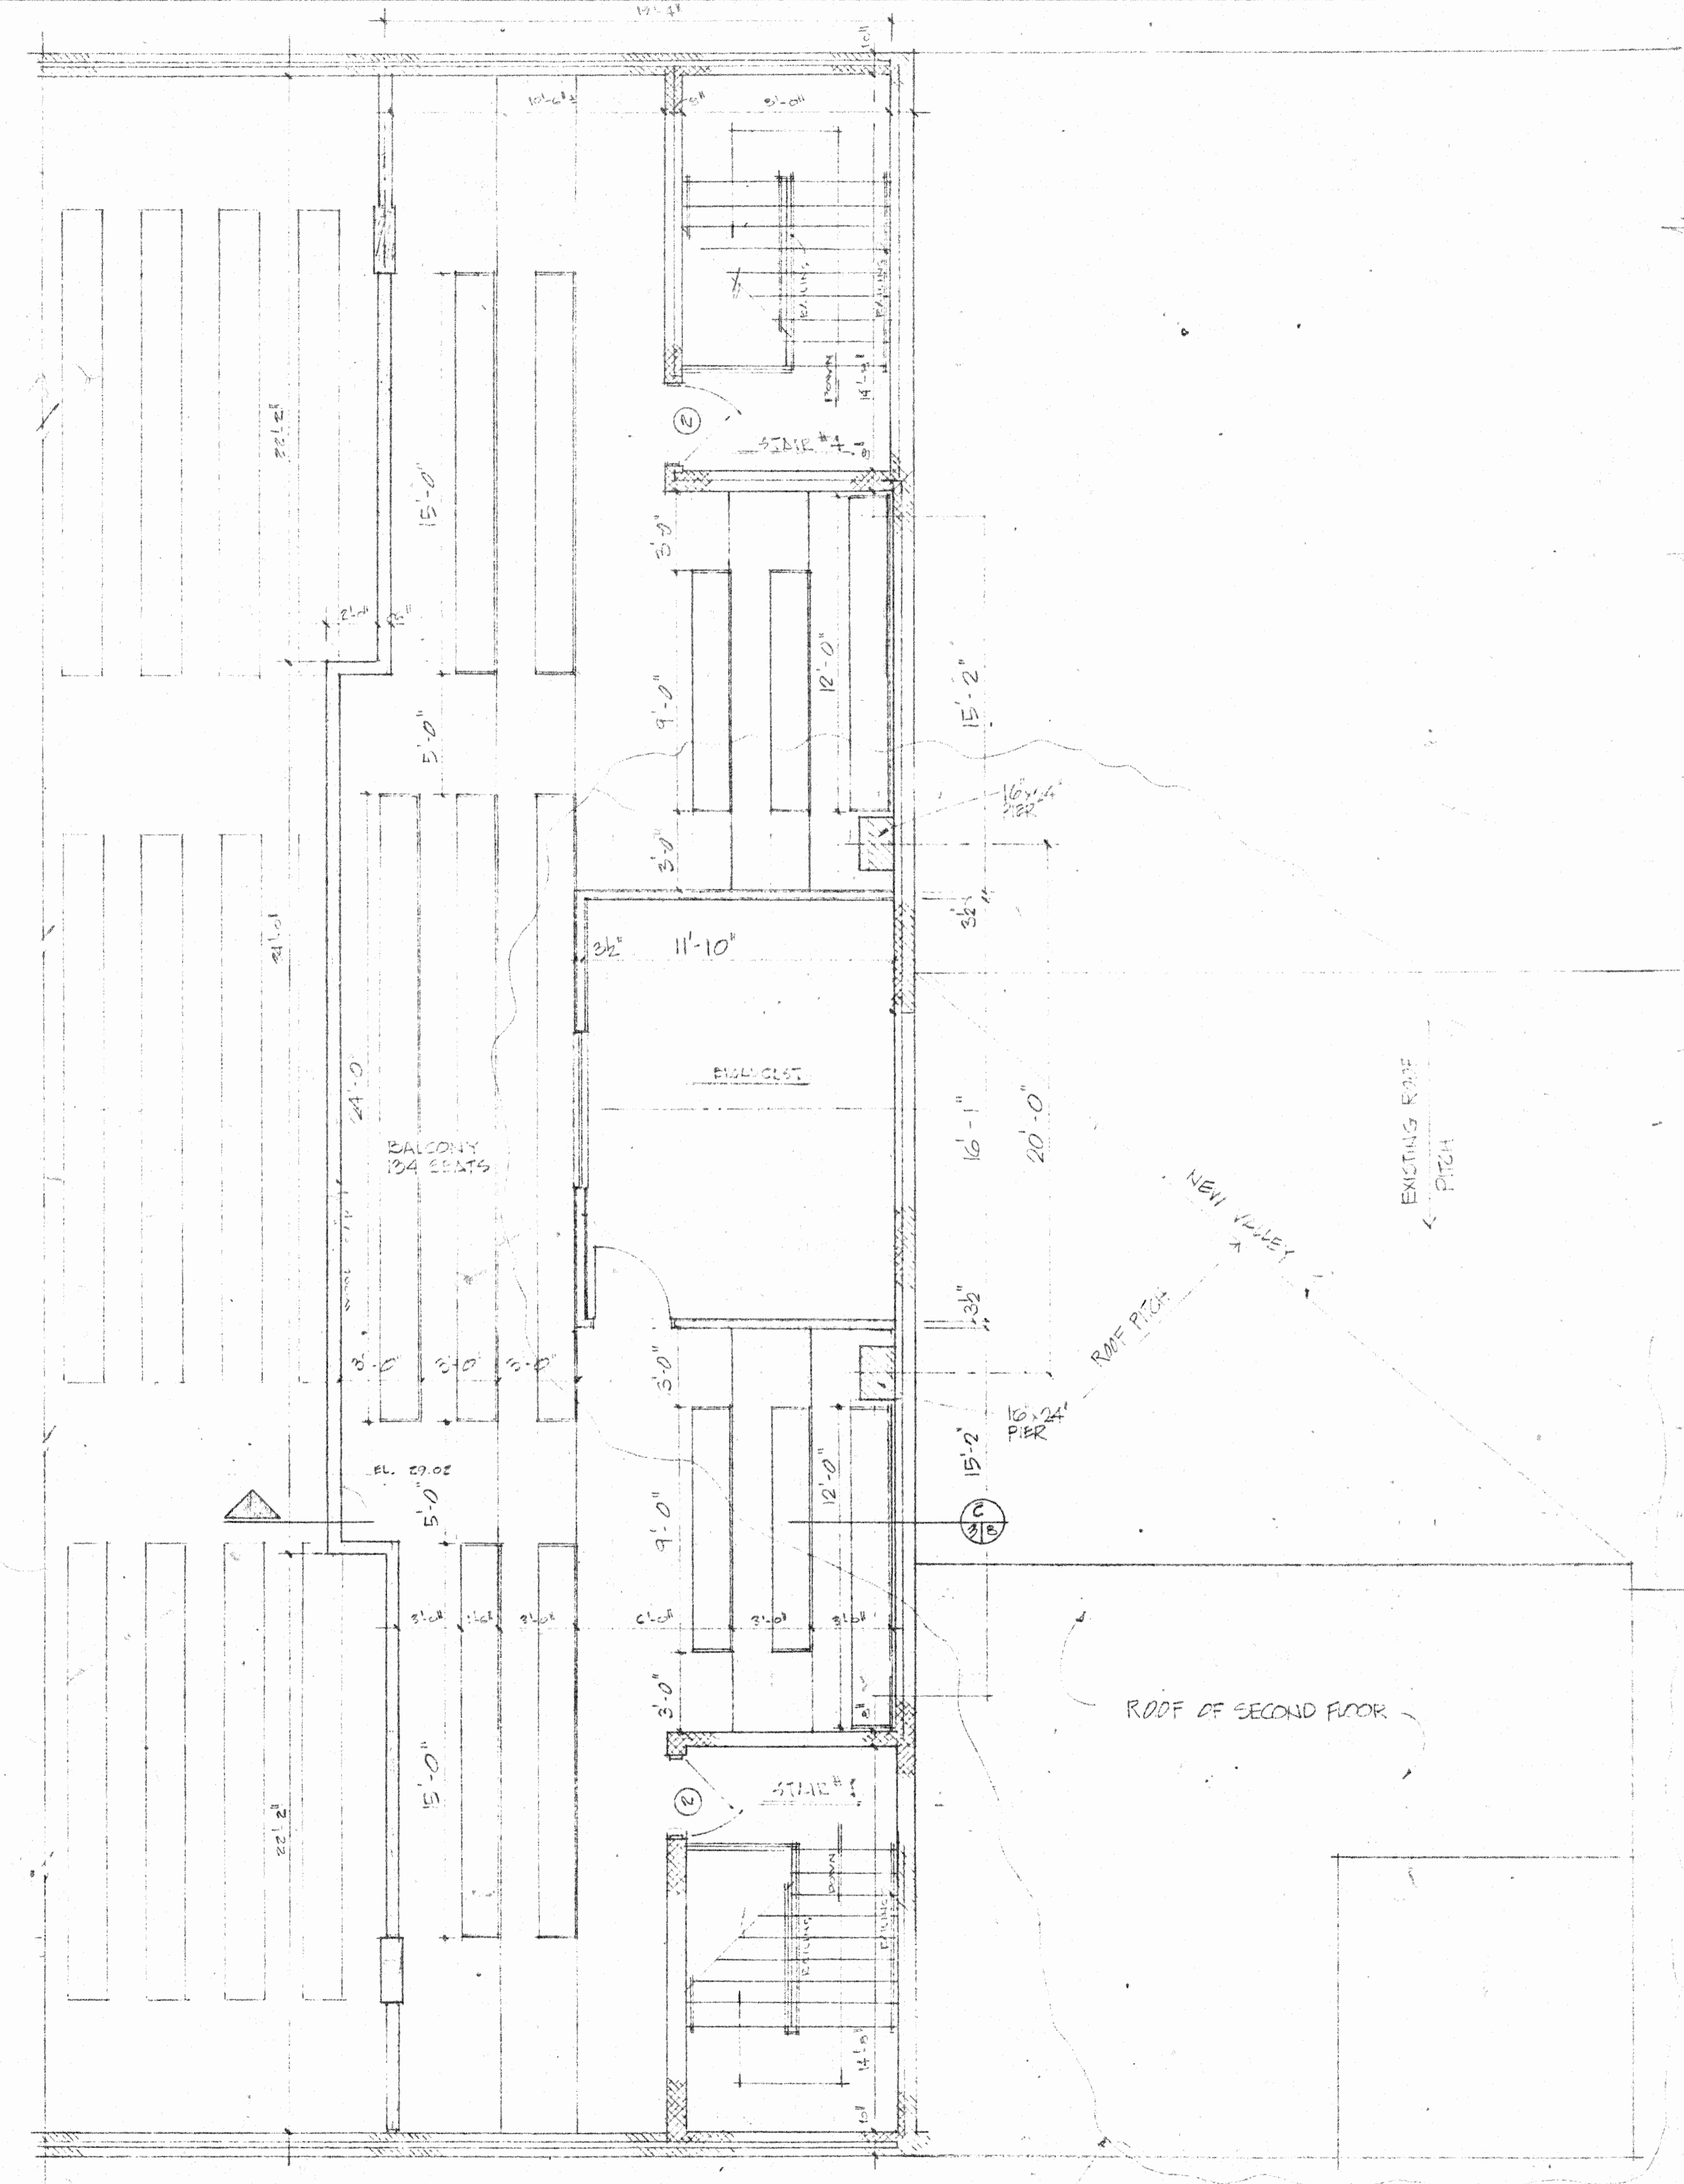

REVISION
 ▲ 11-23-87 PRODUCT RM
 ▲ 2-7-88 SEATING

BALCONY PLAN
 1/8" = 1'-0"

CHAMBERLAIN ASSOCIATES
 SECOND FLOOR CHURCH
 4419 USKOW STREET NE
 A-3

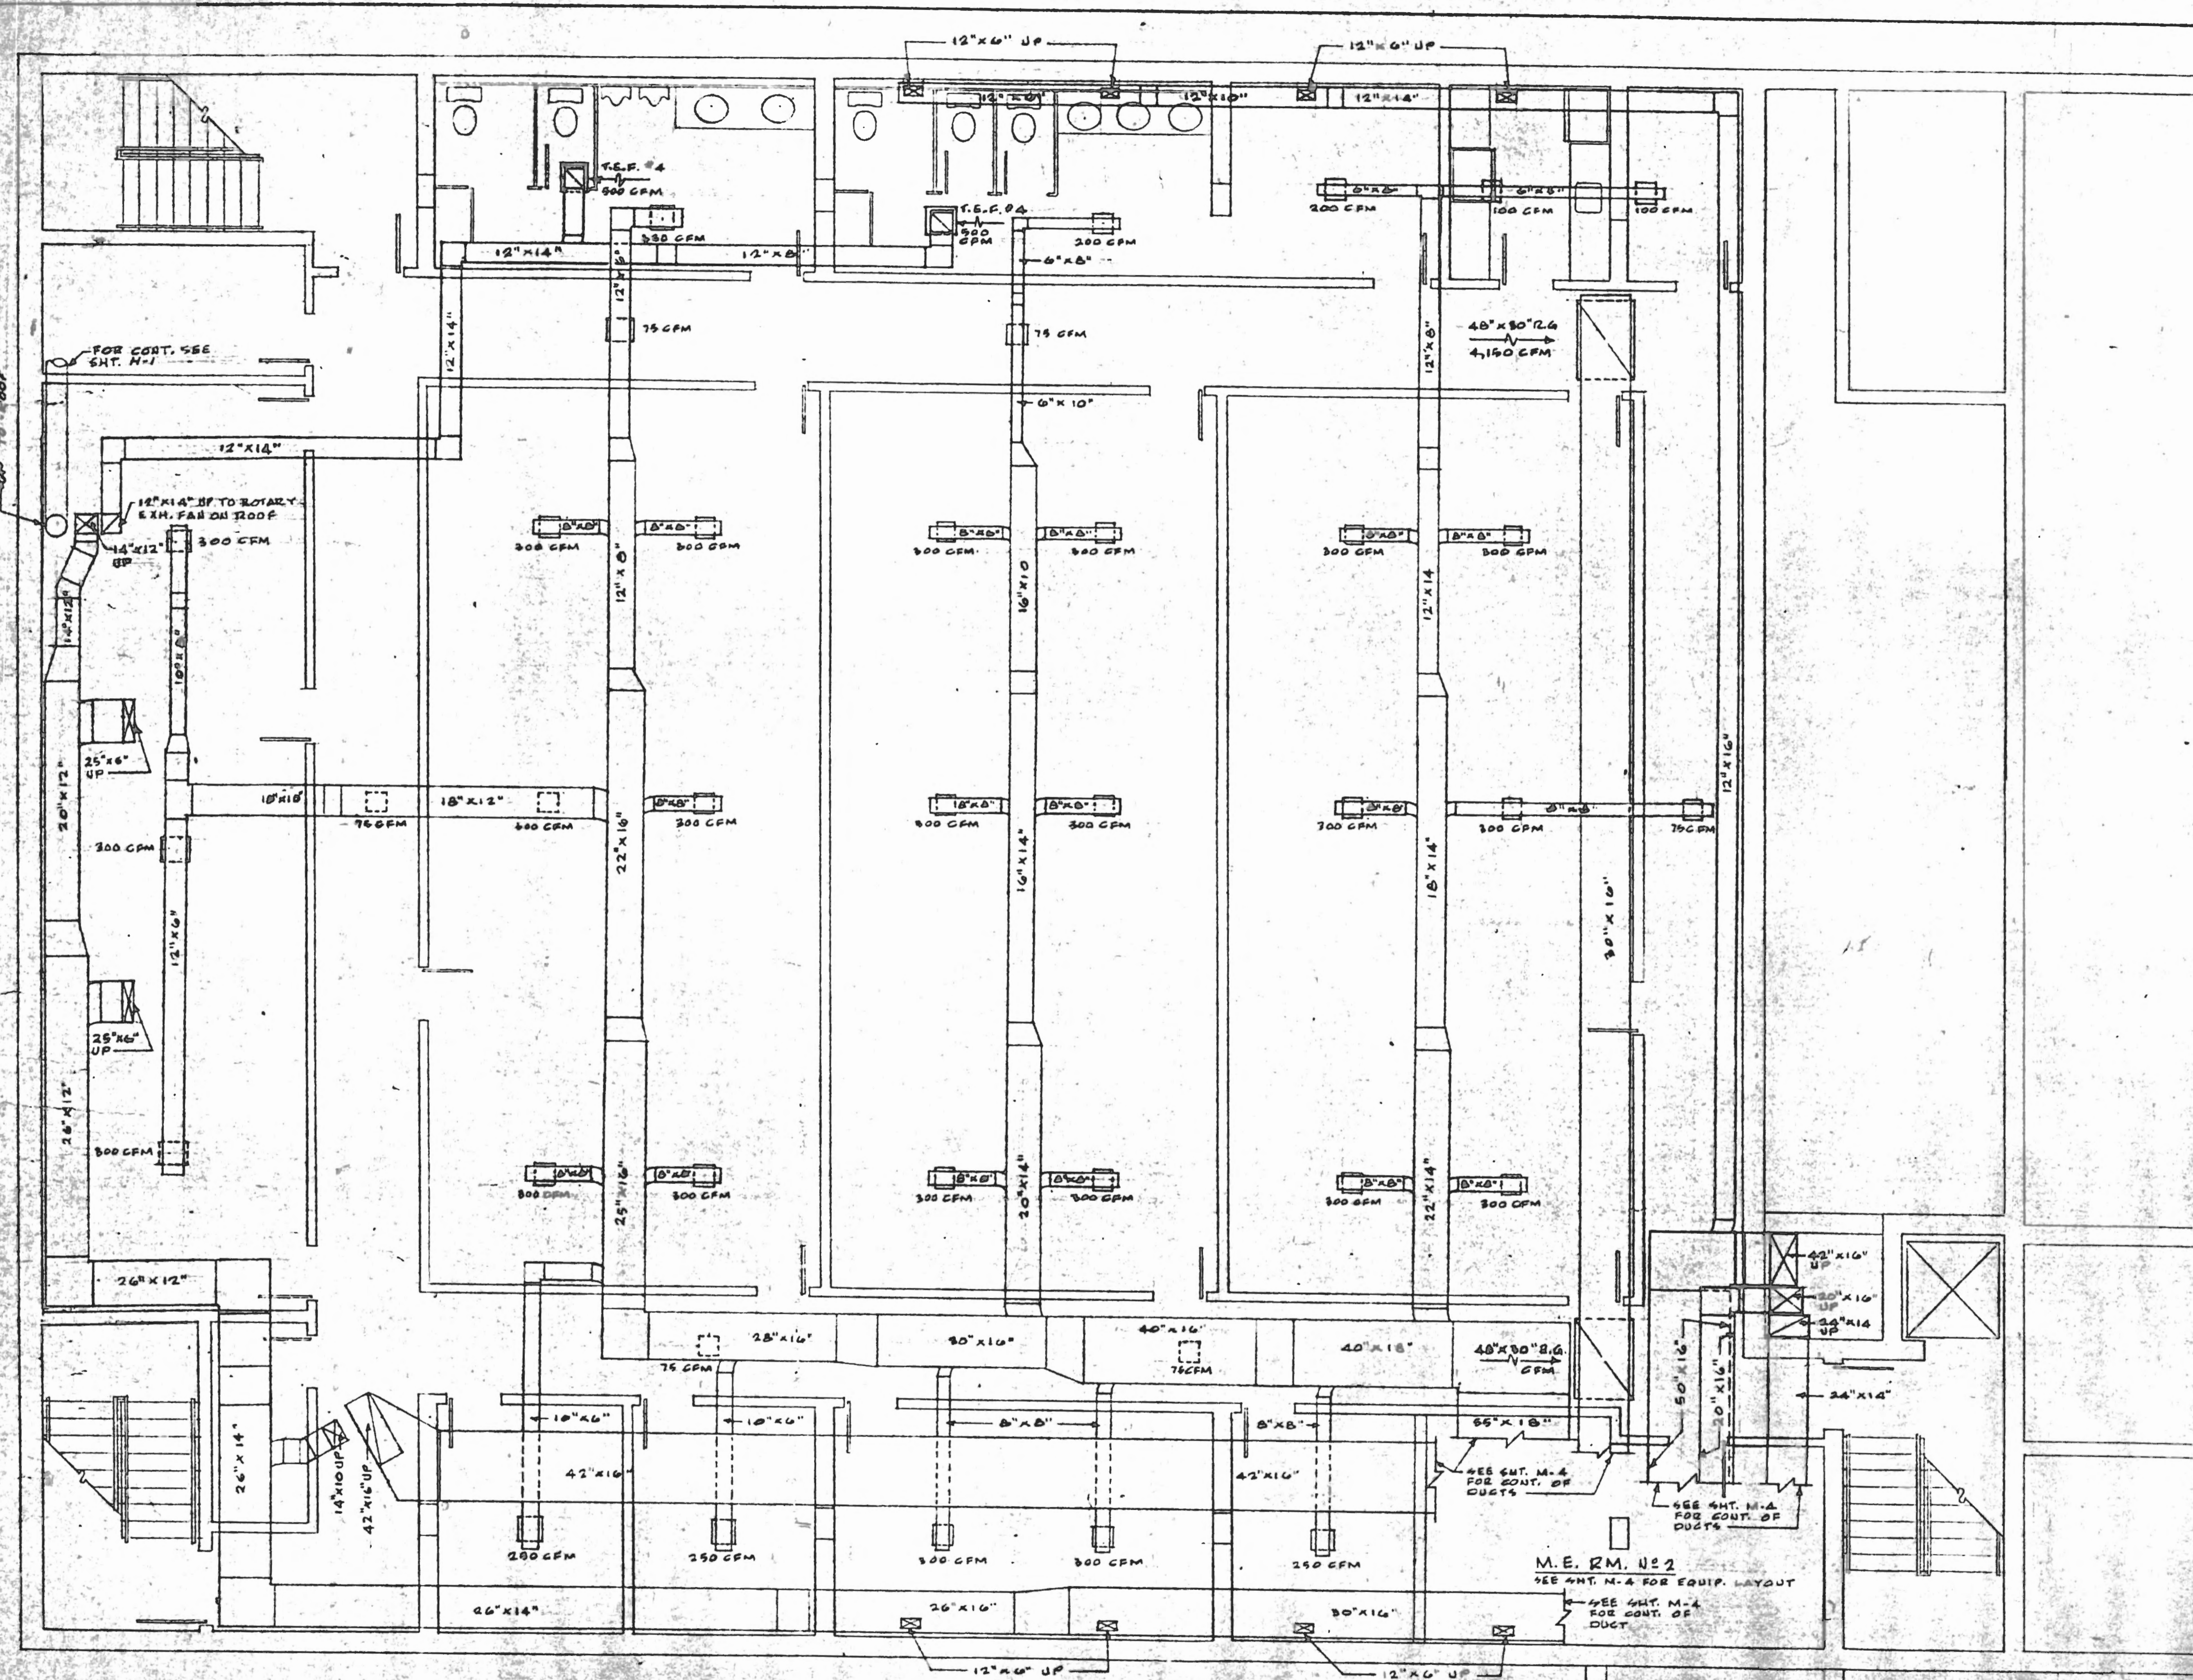

for A10x

BASEMENT FLOOR PLAN
 SCALE 1/4" = 1'-0"

PROPOSED JERICHO CHURCH		DRAWN BY W.G.R.	
4419 DOUGLAS ST. N.E.		DATE: JUNE, 1984	
WASHINGTON, D.C. LOT 52		REVISIONS	
DESIGNED BY	APPROVED BY	DRAWING NUMBER	
G.E. WORRELL ASSOCIATES		M-1	