


Shops at McNichols Square


19801 - 19845 West McNichols Road

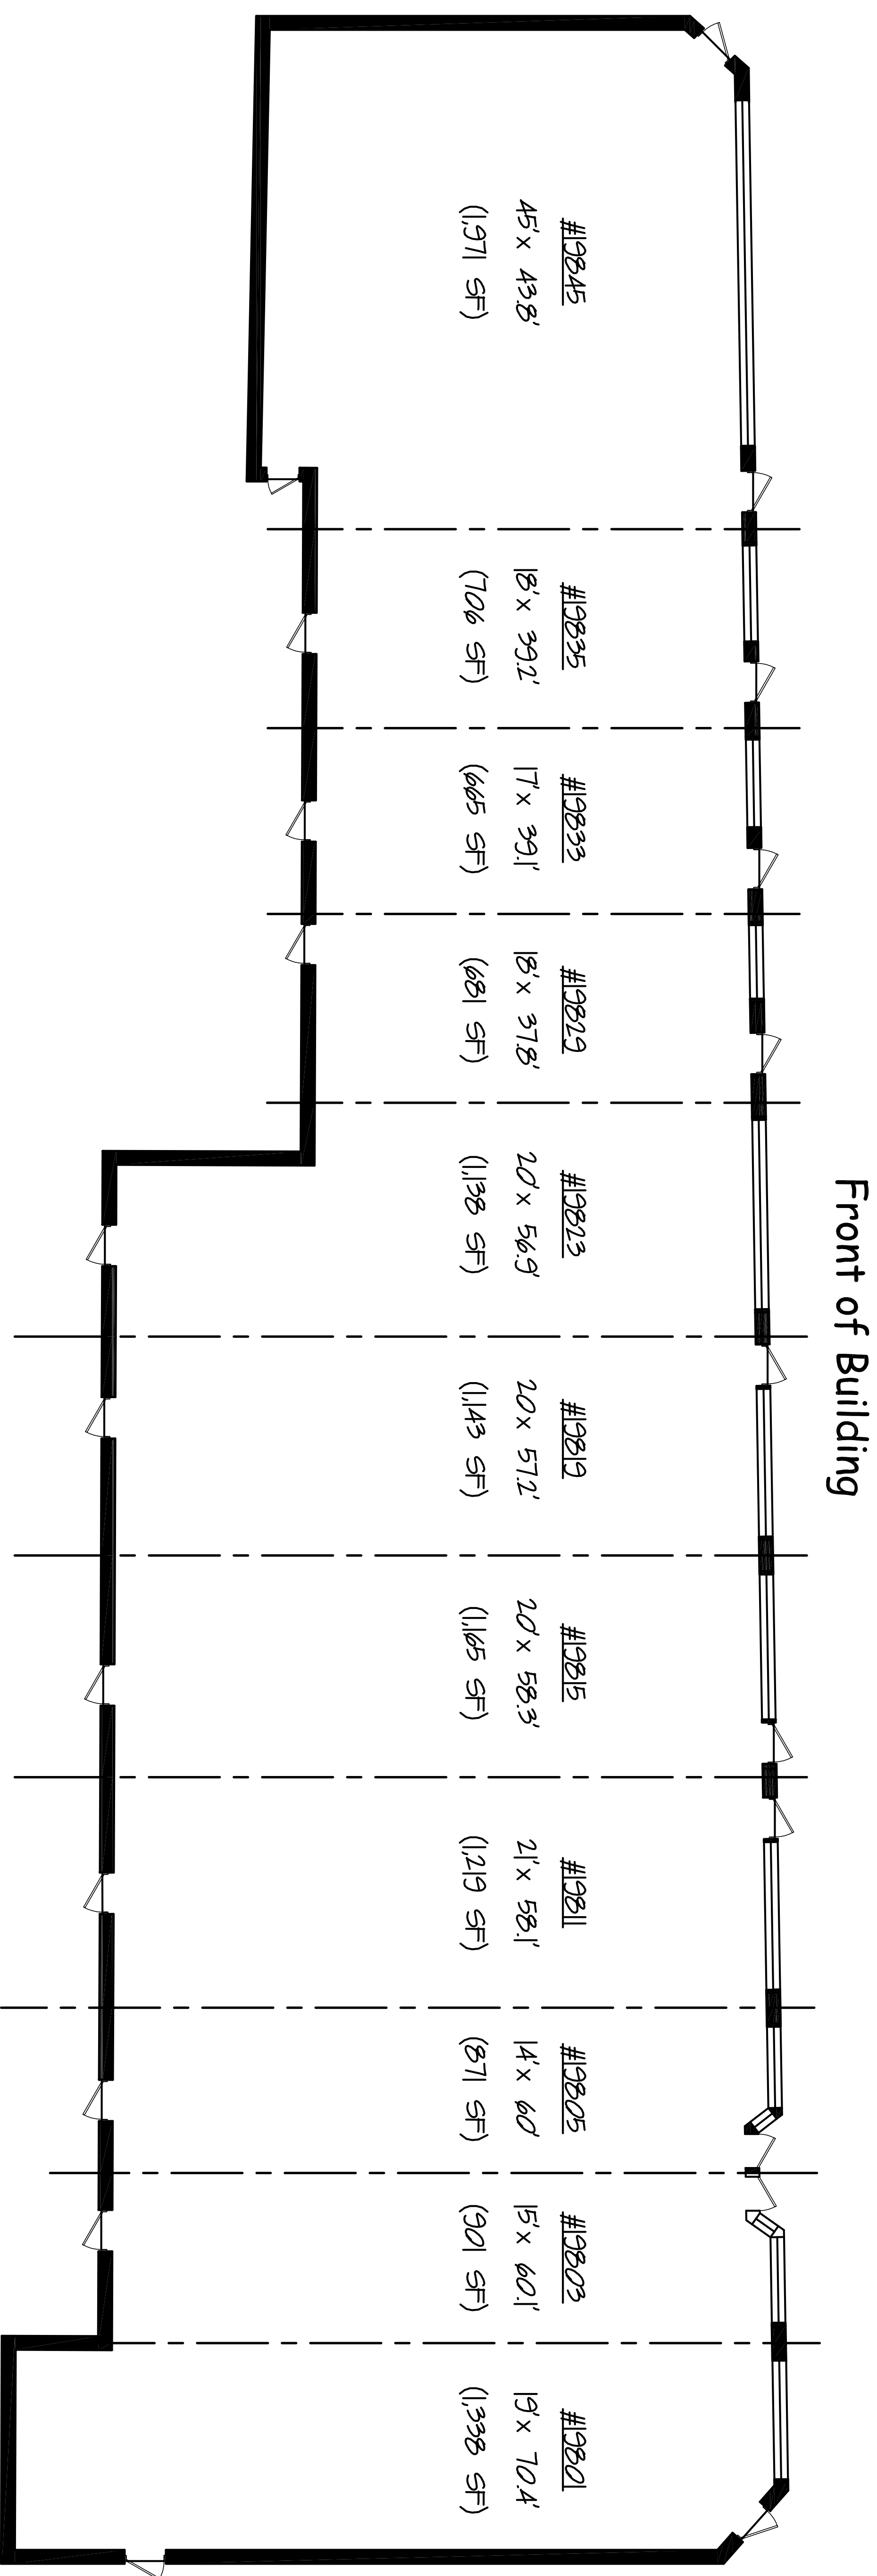

Front of Building

W. MCNICHOLS ROAD

FLOOR PLAN
 24" X 36" DRAWING SCALE: 1/8"=1'-0"
 12" X 18" DRAWING SCALE: 1/16"=1'-0"
 NORTH

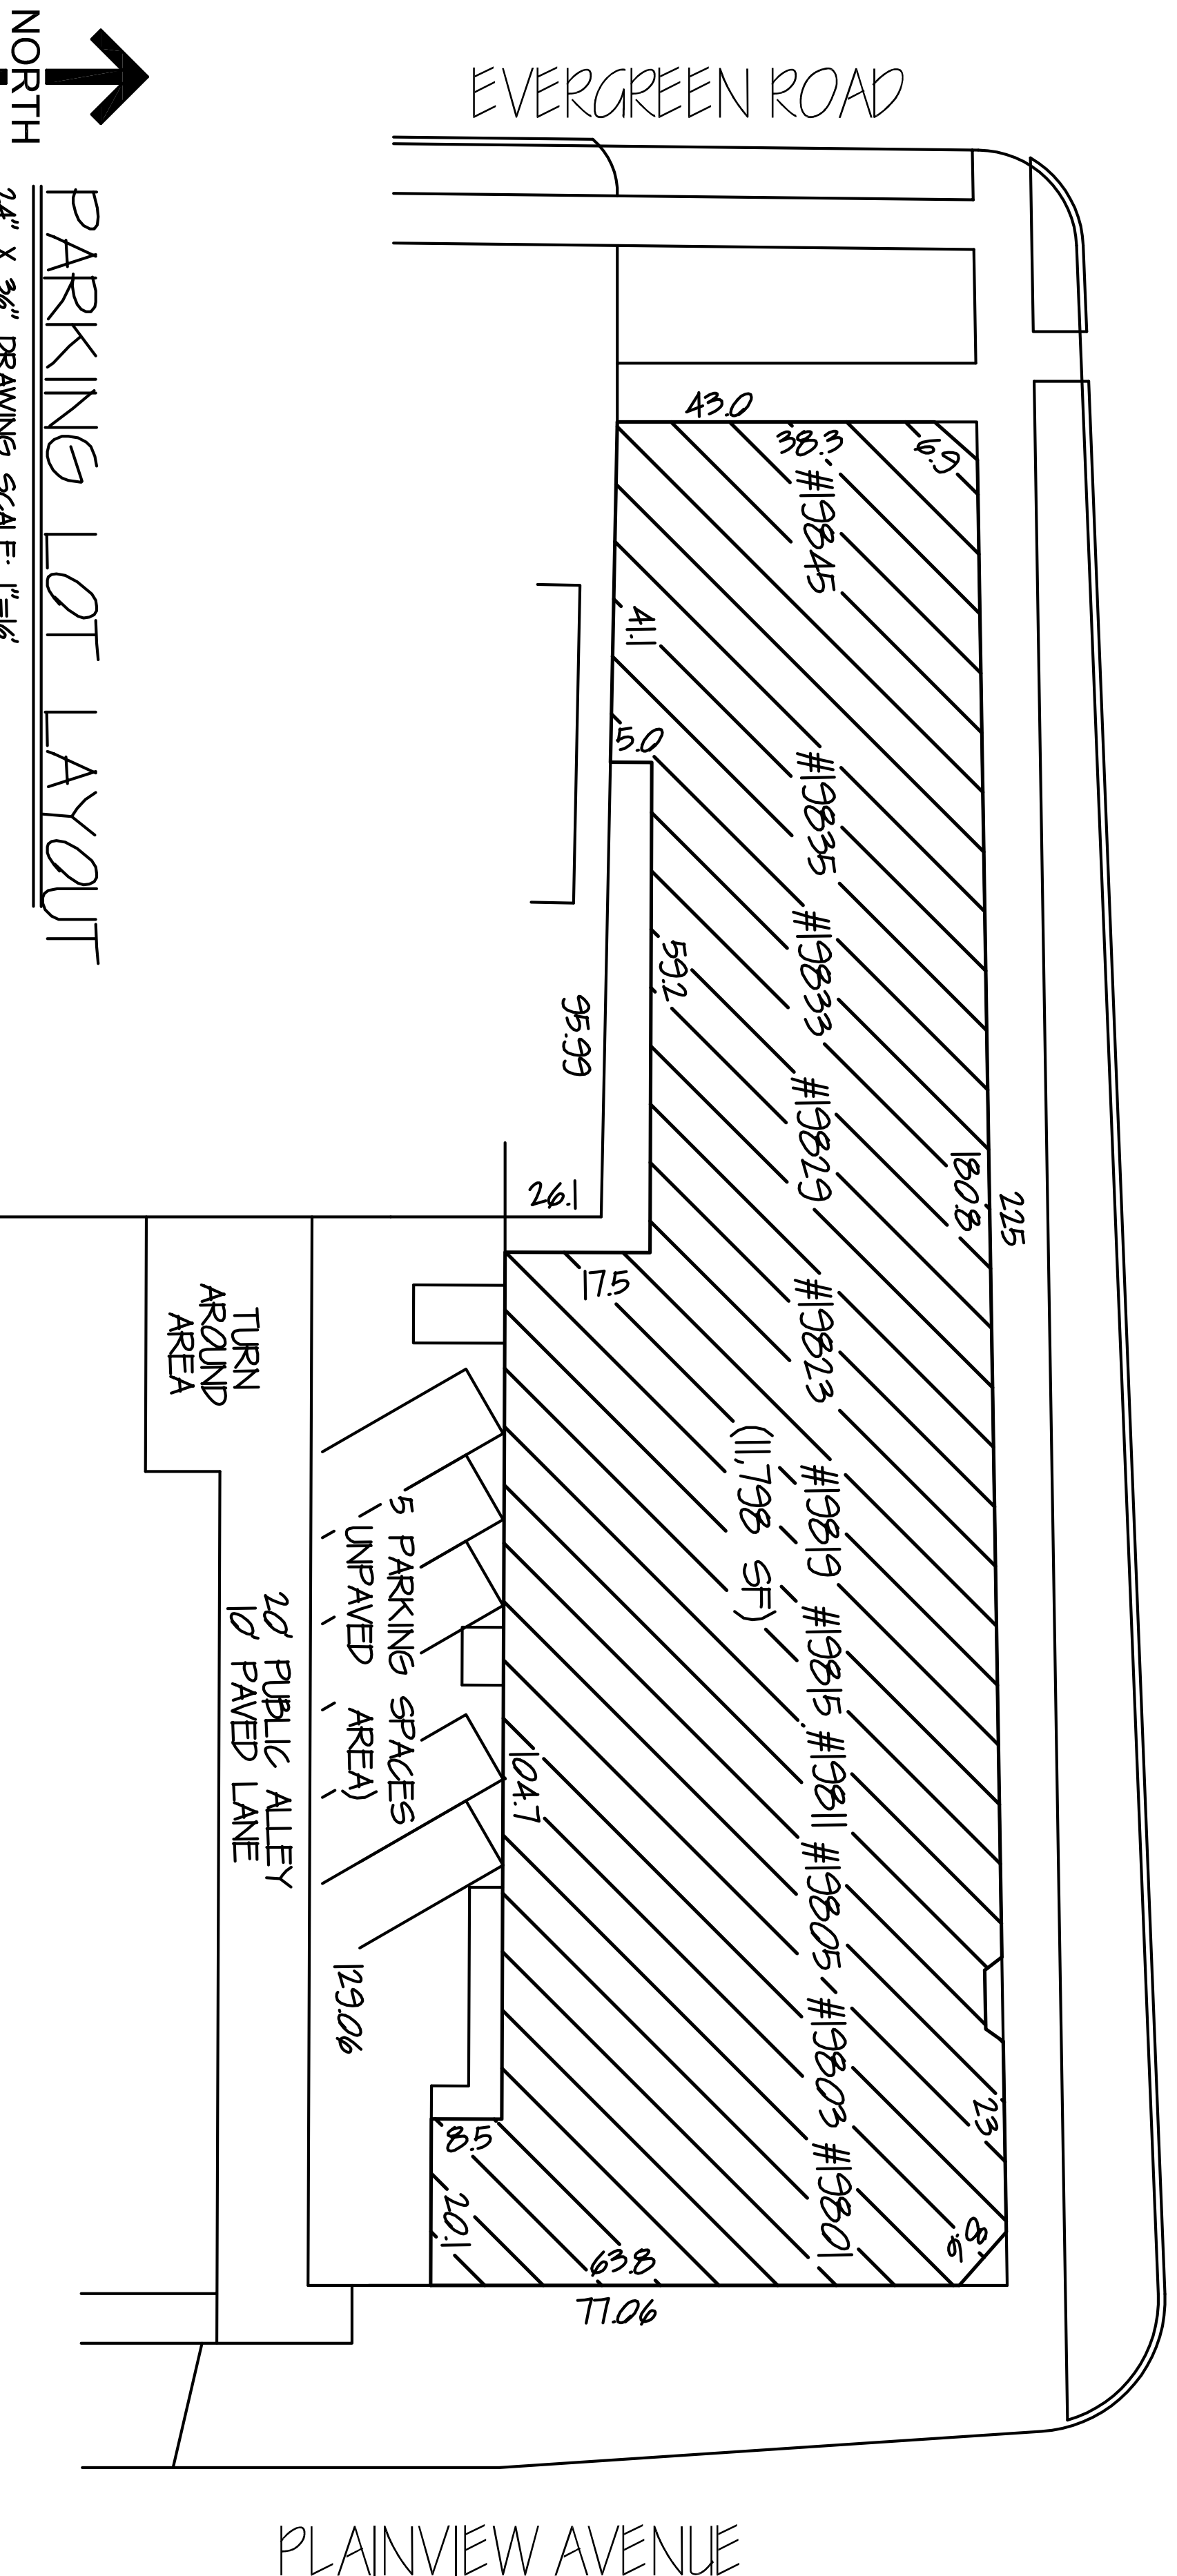

PARKING LOT LAYOUT
 24" X 36" DRAWING SCALE: 1"=1/16"
 12" X 18" DRAWING SCALE: 1"=3/32"
 NORTH



JMC MANAGEMENT LLC
 A FULL SERVICE BROKERAGE AND MANAGEMENT FIRM

- NOTES:
- TENANT SPACE AREA CALCULATIONS WHERE EXISTING DEMISING WALLS ARE PRESENT: DETERMINED BY MEASUREMENT TO THE CENTER OF DEMISING WALLS/PARTITIONS AND TO THE EXTERIOR FACE OF EXTERIOR WALLS.
 - INTERIOR TENANT SPACE WIDTH AND DEPTH DIMENSIONS ARE APPROXIMATE AS SHOWN. FOR EXACT WIDTH AND DEPTH DIMENSIONS, EACH TENANT SPACE SHOULD BE MEASURED BY A QUALIFIED PROFESSIONAL.
 - THE ORIENTATION OF THE INDICATED NORTH ARROW MAY NOT BE 'TRUE NORTH', BUT IS SUBSTANTIALLY NORTH. AS SUCH, IT IS 'CALLED NORTH' AND IS NOT INTENDED FOR NAVIGATIONAL USAGE.