


SPACE PLAN

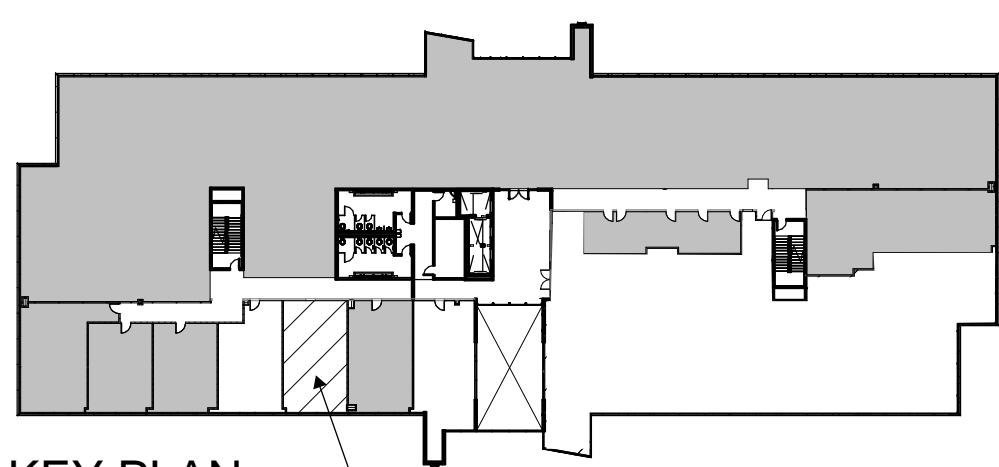

KEY PLAN

PROPOSED LOCATION

NOTE: THIS PLAN IS SUBJECT TO EXISTING FIELD CONDITIONS.  
THIS DRAWING IS PROPRIETARY AND THE EXCLUSIVE  
PROPERTY OF ST. JOHN PROPERTIES, INC. ANY DUPLICATION,  
DISTRIBUTION, OR OTHER UNAUTHORIZED USE IS STRICTLY  
PROHIBITED. DRAWING IS PROPORTIONATE. DRAWING SCALE  
IS ONLY GUARANTEED WHEN PRINTED BY ST. JOHN  
PROPERTIES.

SCALE: As indicated  
DRAWN: RACHEL MILLER  
DATE: 09/18/2023

REVISIONS:

GROVE TOWER MICRO SUITES  
GROVE TOWER | SUITE 270  
2100 W. PLEASANT GROVE BOULEVARD  
PLEASANT GROVE, UTAH 84062



ST. JOHN PROPERTIES, INC.  
1064 S NORTH COUNTY BLVD.  
SUITE 190  
PLEASANT GROVE, UT 84062  
OFFICE: (801) 899-7991

FINISH FLOOR PLAN  
TOTAL: 830 SQ. FT.

SHEET NO.  
1 OF 1