


DRAWINGS AND DIGITAL MATERIALS ARE PROVIDED AS A SERVICE TO OUR CLIENTS. THESE DRAWINGS ARE NOT TO BE REPRODUCED, COPIED, OR OTHERWISE USED OR ENCLOSED WITHOUT THE WRITTEN PERMISSION OF THE ARCHITECT.

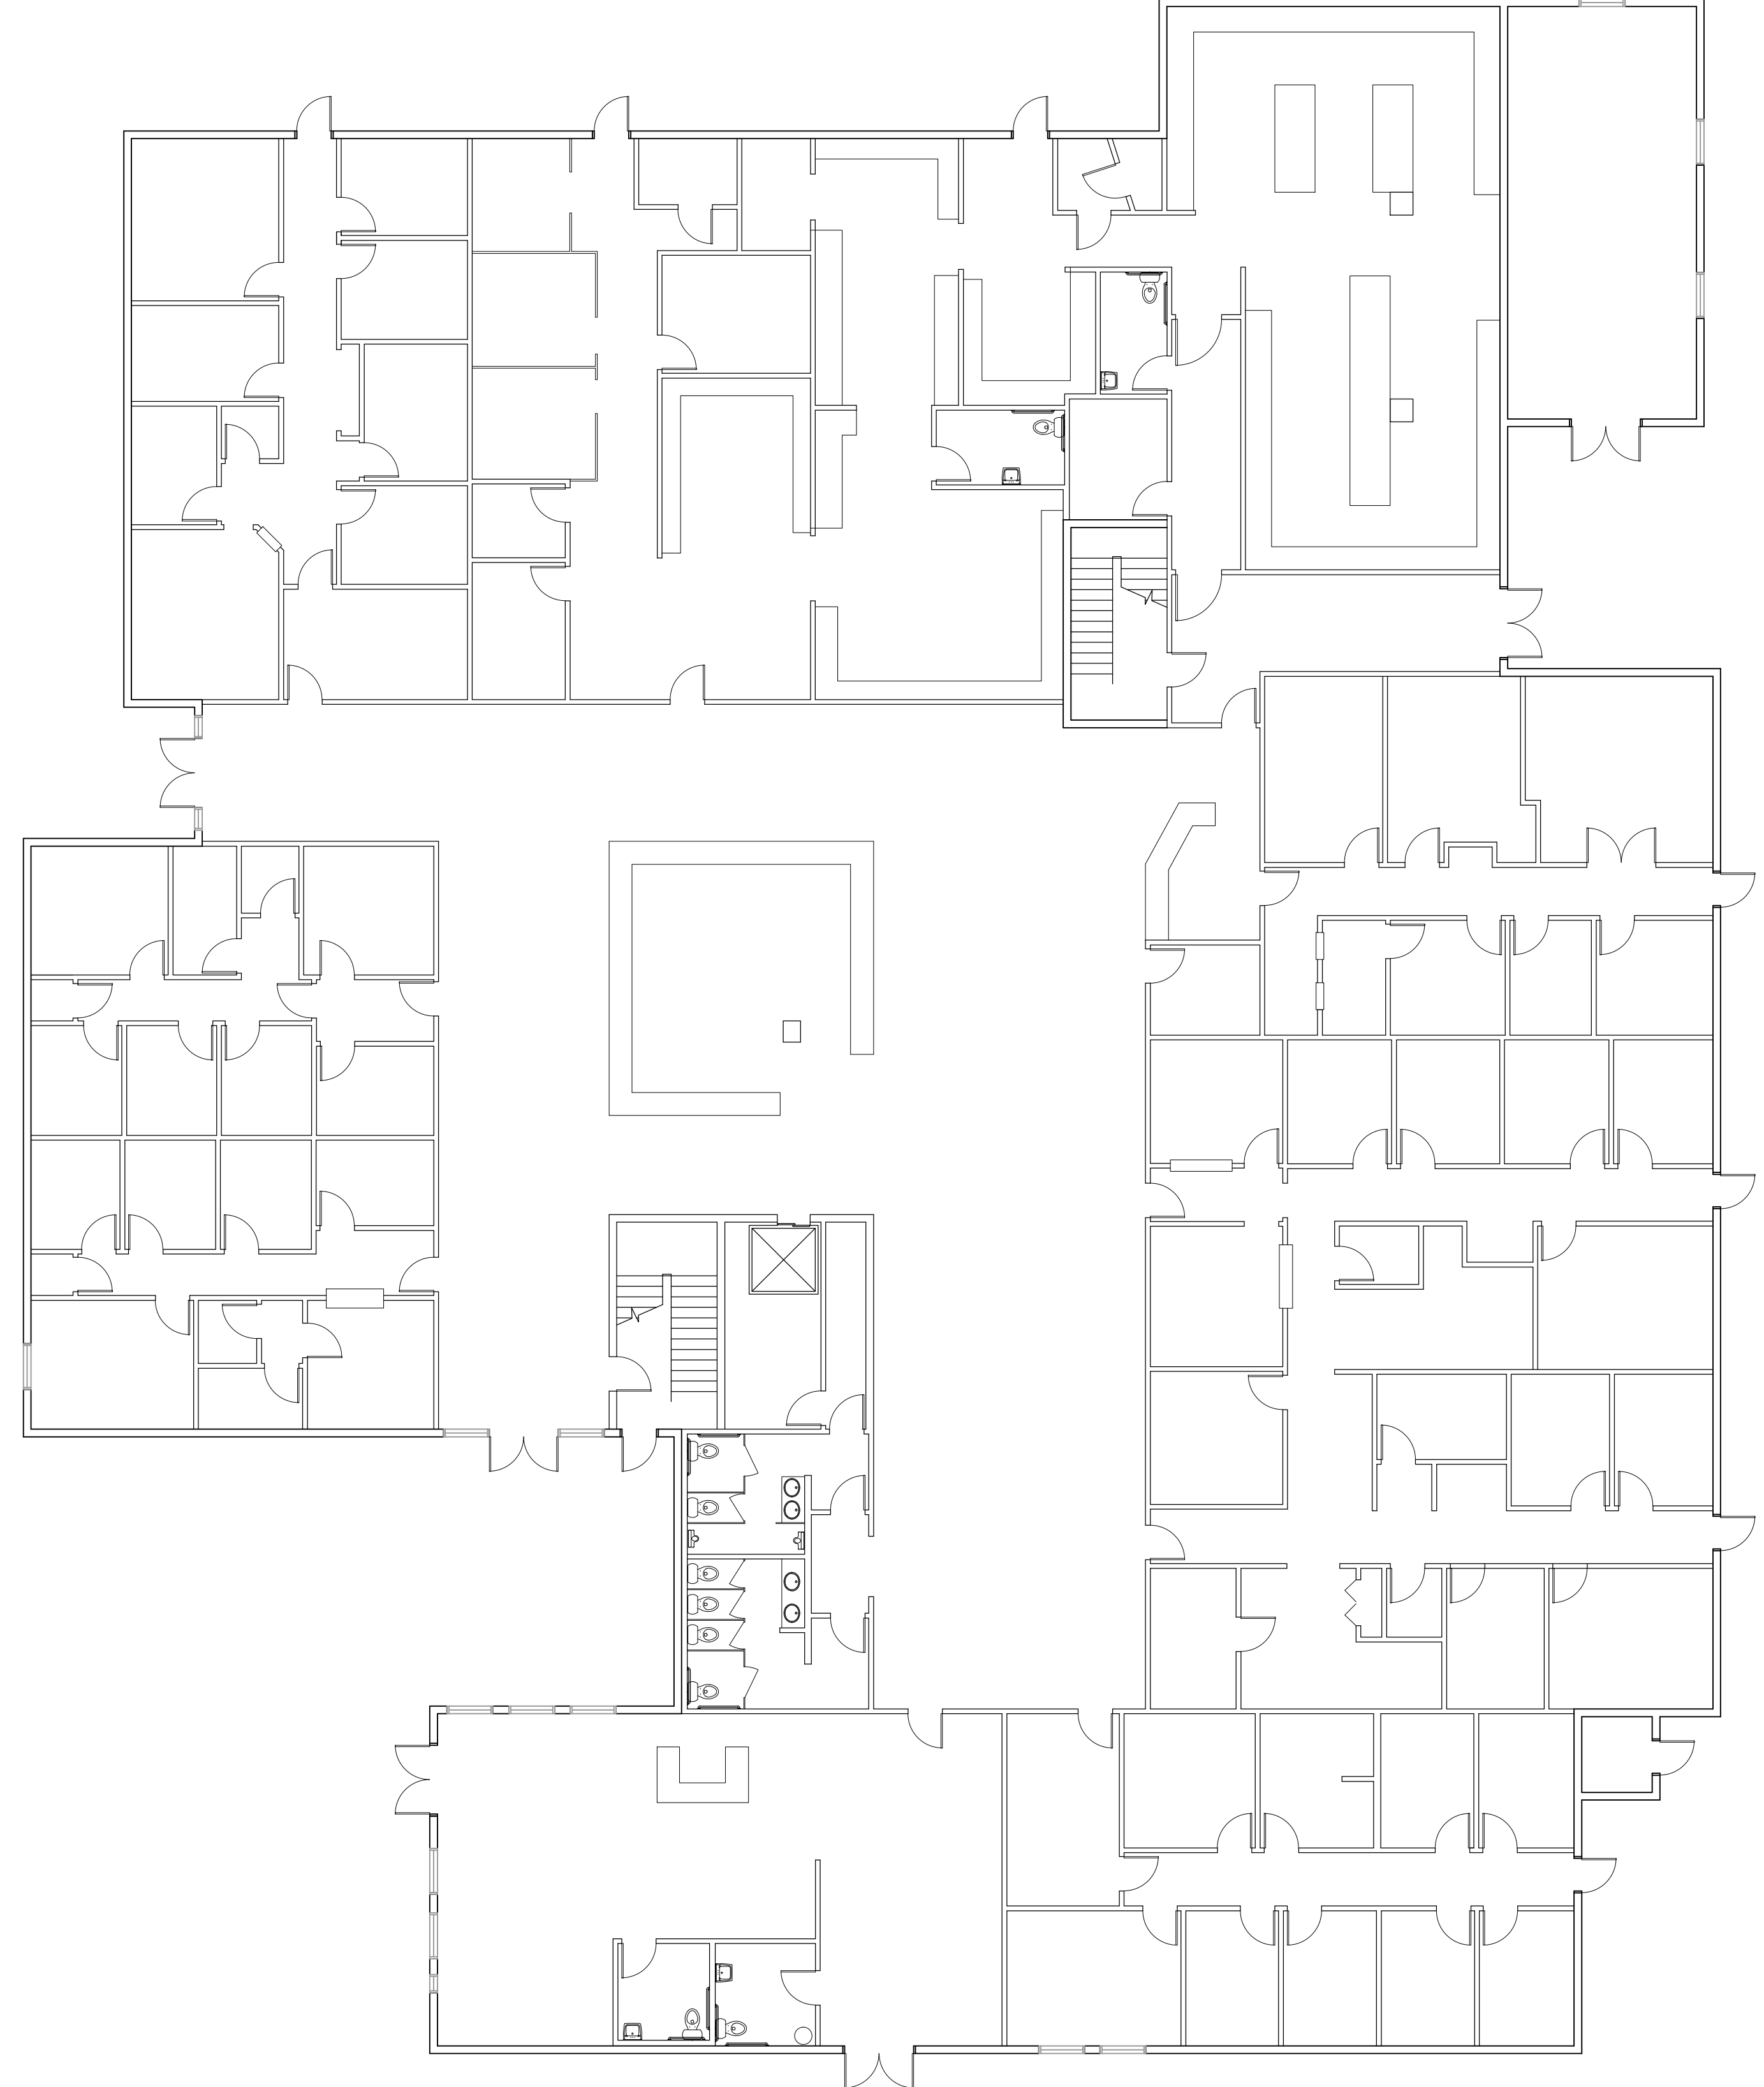

FLOOR PLAN
SCALE: 3/32" = 1'-0"
NORTH

Revisions

Rev#	Description

Copyright 2012
Nick Antrillo Architect

Plotting and reproduction distort the appearance of drawn objects. Do not scale drawings without contacting the Architect.

Seal

Date Nov 12, 2012

Nick Antrillo Architect
2355 N Christy Lane Las Vegas Nevada 89156
(702)592-3767 fax (702)453-1875

3880 S Jones Blvd
Las Vegas Nevada

Sheet No.

First Floor