


DEMOLITION
First Floor Plan
SCALE = 1/8" = 1'-0"

OFFICE SUITE A

STORAGE

OFFICE SUITE B

OFFICE SUITE C - SCALE LAND SURVEYING

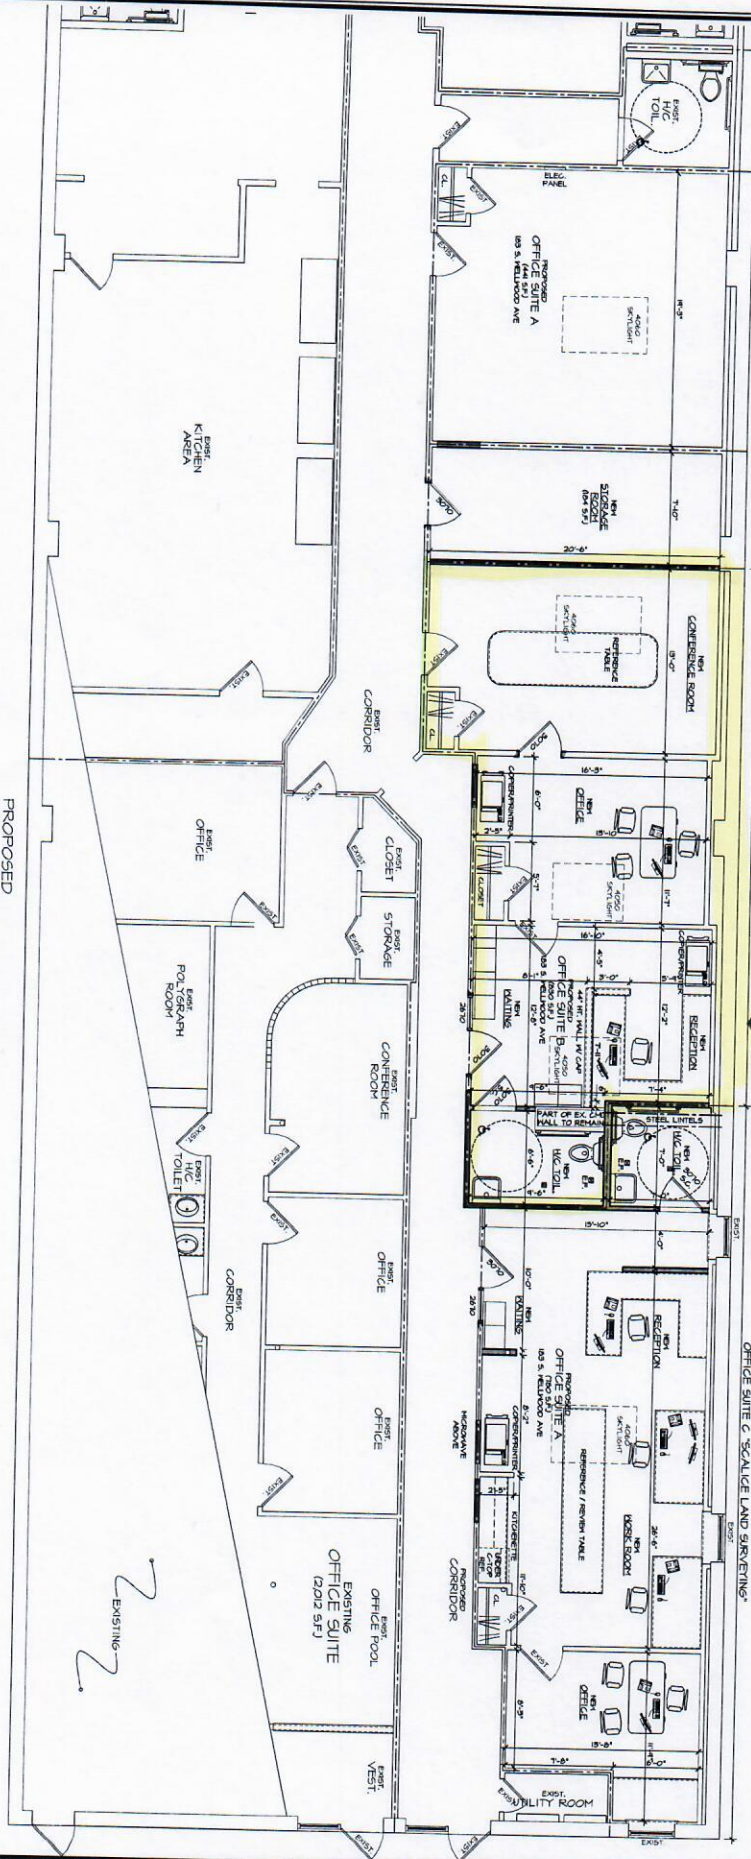

Suite B.
830SF

PROPOSED
First Floor Plan
SCALE = 1/4" = 1'-0"

CONSTRUCTION LEGEND

[Symbol]	EXIST. FOUNDATION WALL TO BE REMOVED
[Symbol]	EXIST. FOUNDATION WALL TO REMAIN
[Symbol]	NEW P.C. FOUNDATION WALL
[Symbol]	EXIST. FRAMED HALL TO BE REMOVED
[Symbol]	EXIST. FRAMED HALL TO REMAIN
[Symbol]	NEW FRAMED HALL

	designers & planners 218 W. COUNTY ROAD, 2ND FLOOR, SUITE 201 NEW YORK, NY 10014 631-928-8688	am sutton architect p.c. architects engineering	NEW YORK 810525-1 NEW YORK 810525-1 NEW YORK 810525-1 NEW YORK 810525-1	CONCEPTUAL OFFICE SUITE LAYOUT Commercial Building 183 S. WELLWOOD AVENUE LINDENHURST, NEW YORK	<table border="1"> <thead> <tr> <th>REV</th> <th>DESCRIPTION</th> </tr> </thead> <tbody> <tr> <td>1</td> <td>15% REV. LAYOUT AS PER FIELD VISIT</td> </tr> <tr> <td>2</td> <td>15% REV. AS PER OWNER'S COMMENTS</td> </tr> <tr> <td>3</td> <td>15% REV. AS PER OWNER'S COMMENTS</td> </tr> </tbody> </table>	REV	DESCRIPTION	1	15% REV. LAYOUT AS PER FIELD VISIT	2	15% REV. AS PER OWNER'S COMMENTS	3	15% REV. AS PER OWNER'S COMMENTS
	REV	DESCRIPTION											
1	15% REV. LAYOUT AS PER FIELD VISIT												
2	15% REV. AS PER OWNER'S COMMENTS												
3	15% REV. AS PER OWNER'S COMMENTS												
DATE: 12/18/11 DRAWN BY: [Name] CHECKED BY: [Name] JOB NO.: 110311													