

700 Southwest Fwy., Ste. 205
Houston, TX 77031
281 564 2200
281 564 2700
doan@doanassociates.com
www.doanassociates.com

This Drawing is an instrument of service and is the sole property of Doan & Associates, any use of this drawing without written consent by Doan Associates is prohibited.

he firm shall not have control or charge of and
all not be responsible for construction means,
methods, deviations, techniques, sequences, or
procedures, or for safety precautions and
ograms in connection with the work, for the
ts or omissions of the contractor,
bcontractors or any other persons performing
of the work, or failure of any of them to carry
it the work in accordance with the contract
cuments. Always use dimensions as shown.
awings are not to be scaled.

awing scales as indicated are for reference only and are not intended to accurately depict actual or designed conditions. Written dimensions shall govern.

DATE ISSUED	REMARKS
-------------	---------

AMP

PROJECT NAME

MEYER BUILDING PLAZA


1828 J. MEYER ROAD
ROSENBERG, TEXAS 77471

DRAWING TITLE

SITE PLAN

PROJECT #	18-051
CALE	AS SHOWN
ATE	07/21/2018
RAWN BY	J.D.
HECKED BY	J.D.
HEET #	

A1.0

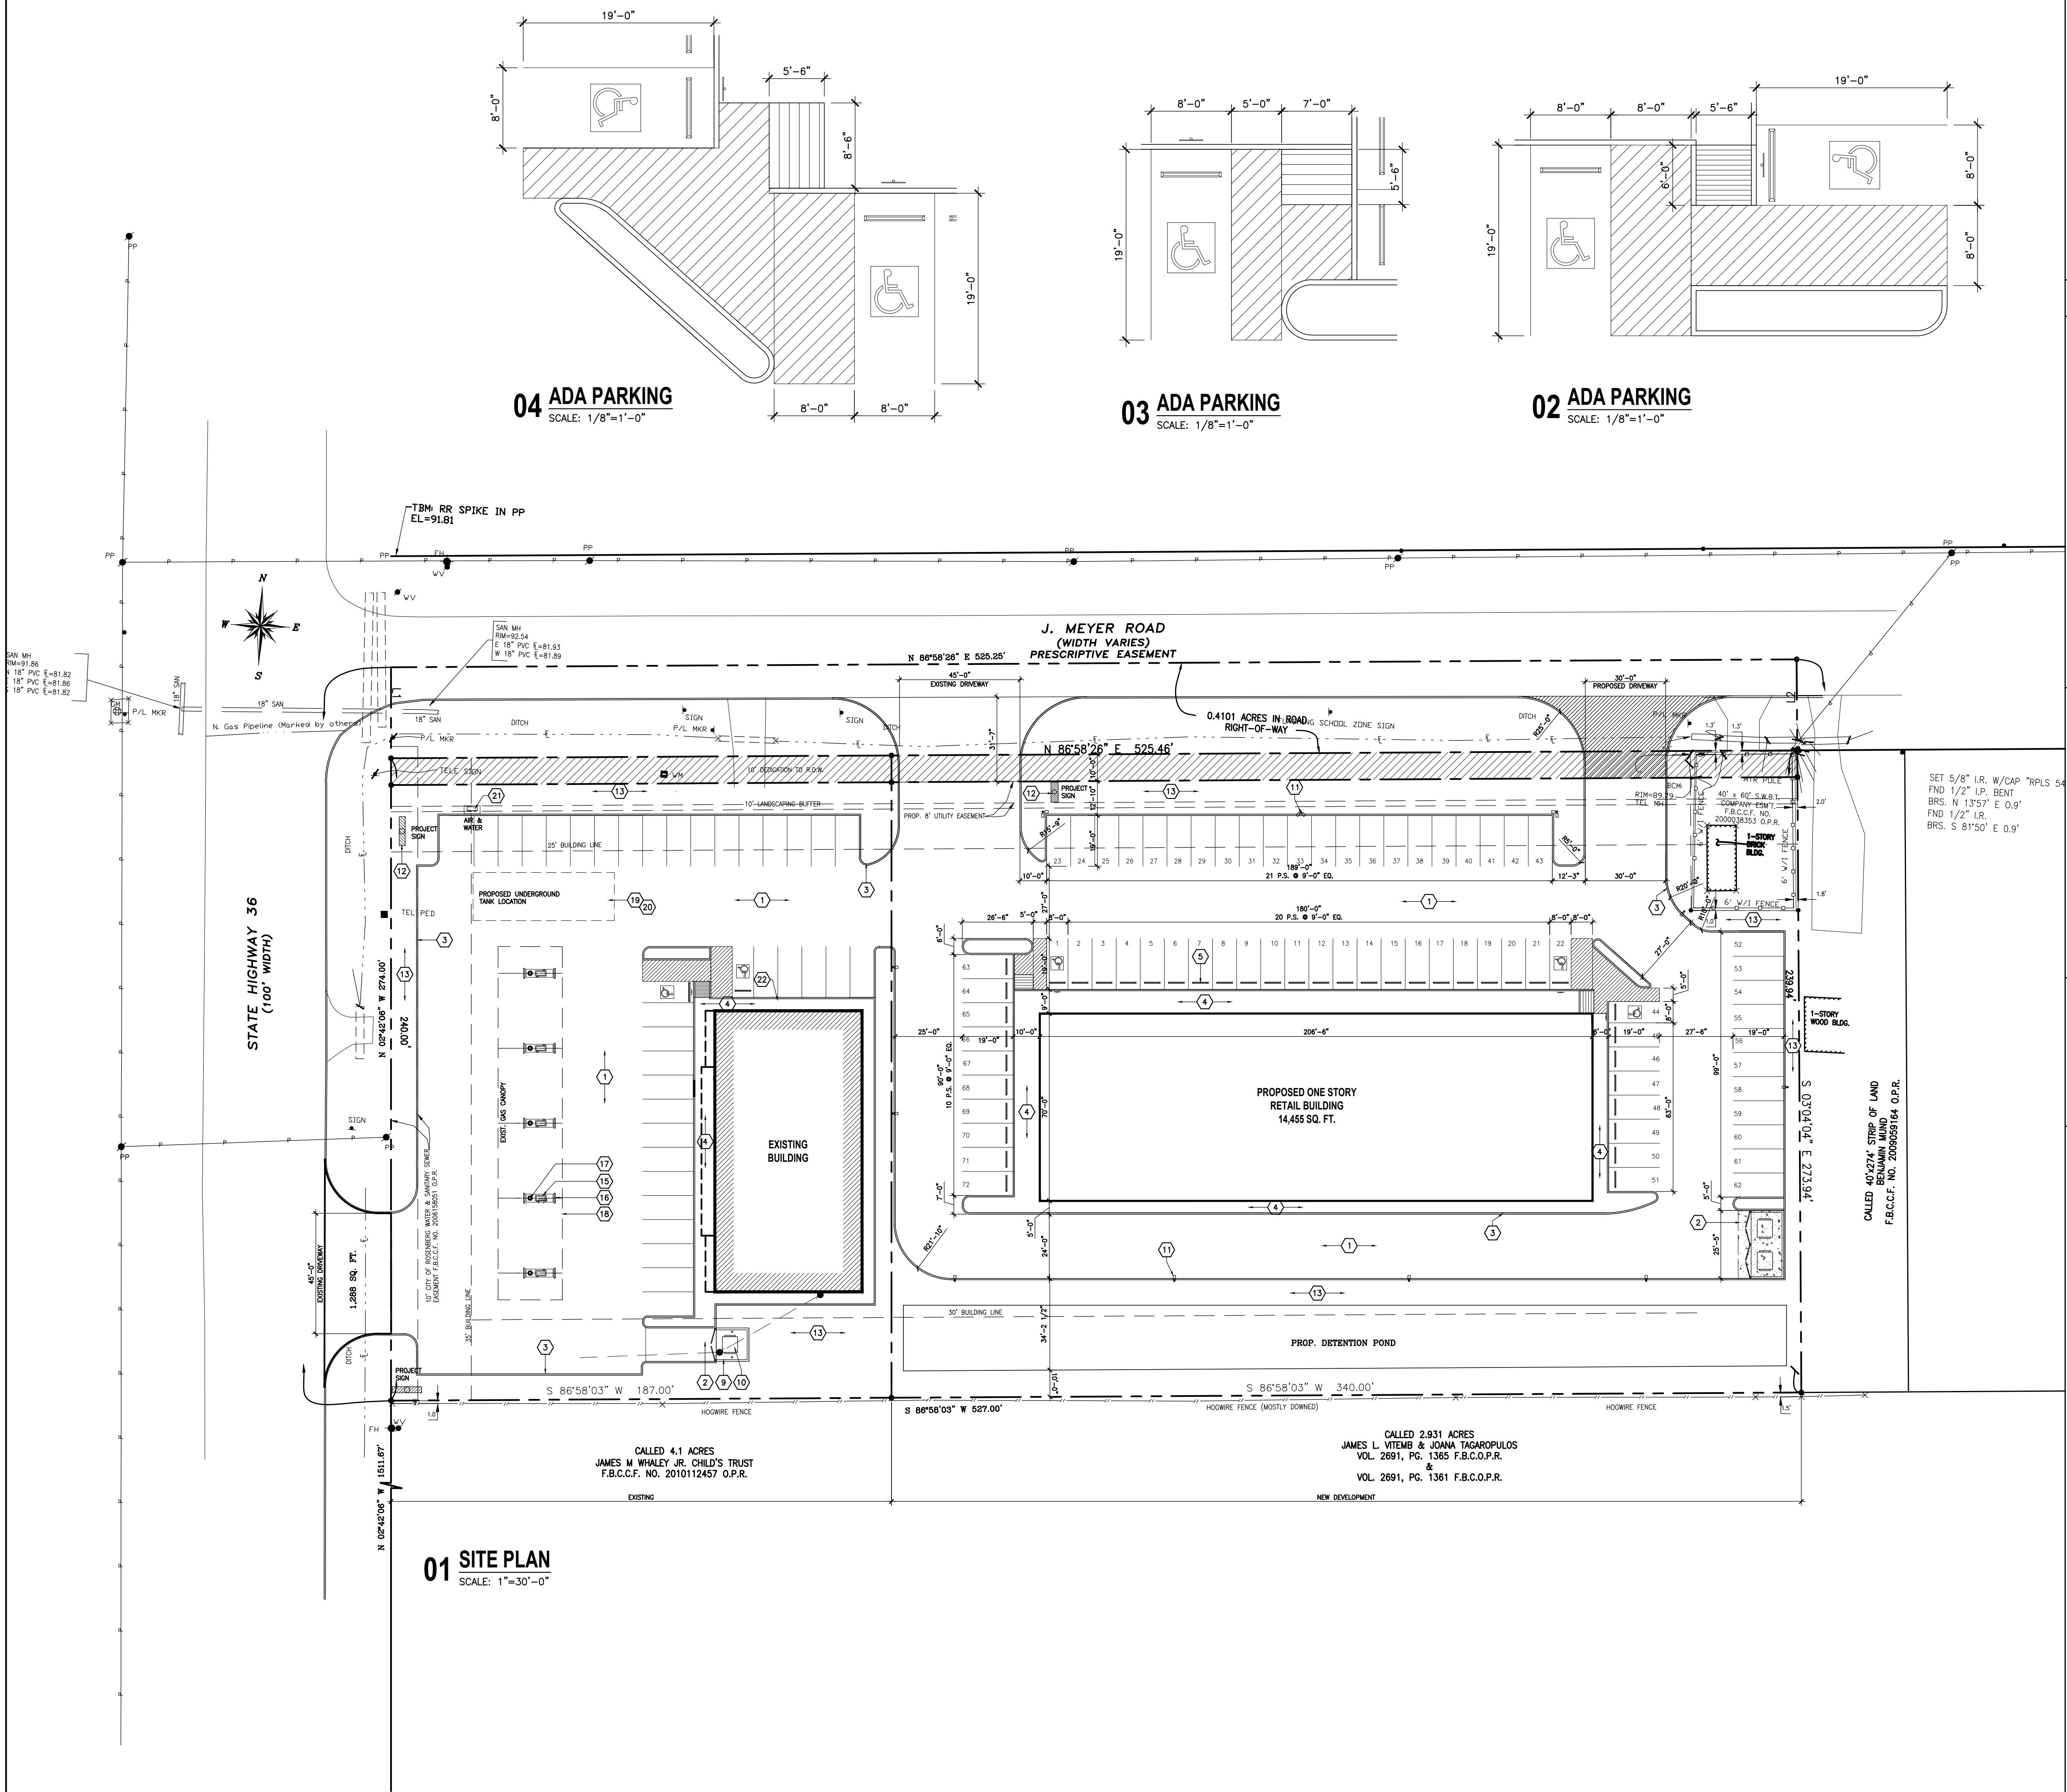


01 SITE PLAN

SCALE: 1"=30'-0"

SCALE: 1"=30'-0"

A1.0

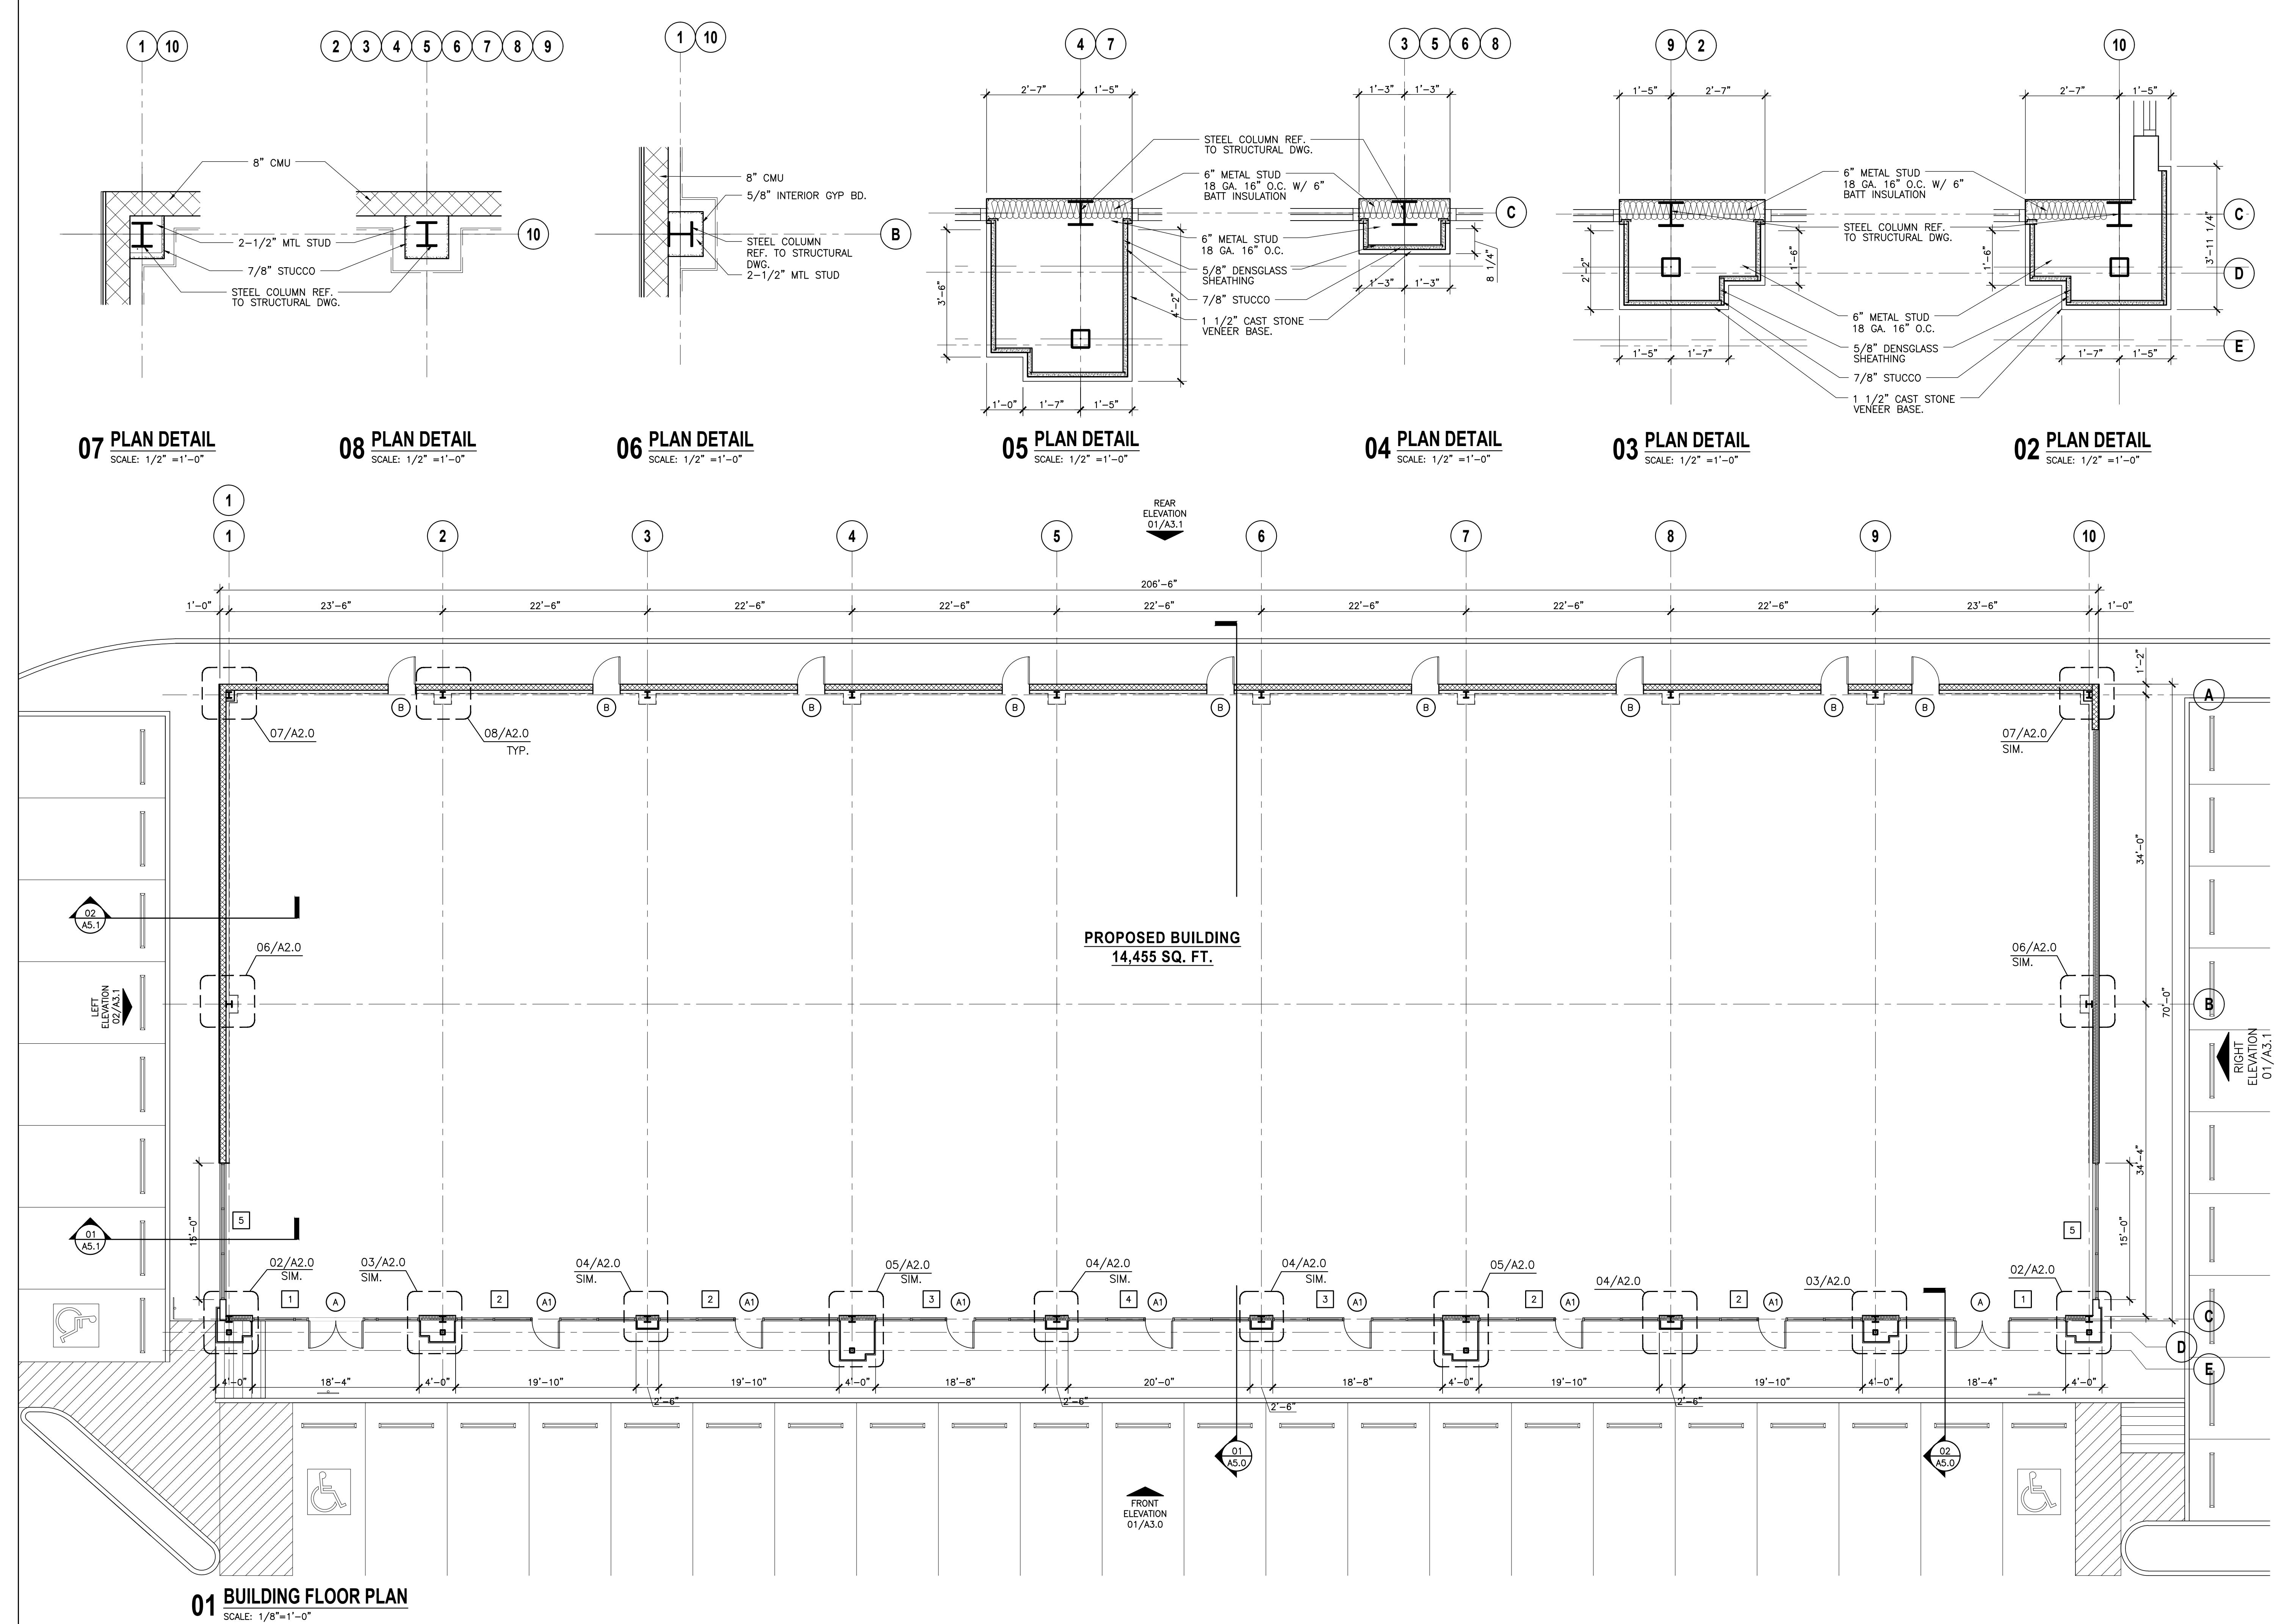

A2.0

COLOR CHART

#1	SHERWIN WILLIAMS - SW 6101 SANDS OF TIME
#2	SHERWIN WILLIAMS - SW 6098 PACER WHITE
#3	HARTFORD GREEN

NOTE: THE COLORS NEED TO BE FINALIZED WITH THE OWNER, AND THE SAMPLE BOARD SHALL BE SUBMITTED FOR APPROVAL.

KEYED NOTES:

(1)
(2)
(3)
(4)
(5A)
(5B)
(6)
(7)
(8)
(9)
(10)

METAL STOREFRONT CANOPY WITH HANGER RODS.
ALUMINUM FASCIA FINISH ANODIZED

METAL AWNING

EIFS MOLDING. PAINTED COLOR #1. SELECTED BY OWNER.



EIFS BAND, PAINTED TO MATCH CAST TONE COLOR

SIGNAGE BY OTHERS. SIGN COMPANY SHALL SUBMIT SEPARATELY AND COMPLY WITH CODES, REGULATIONS

ROOF ACCESS LADDER

1'-0" STUCCO TRIM. PAINTED COLOR #2

(#)	
1	1" DOUBLE CLEAR ANOD
2	GLASS STOR RE: DOOR S
3	HOLLOW MET RE: DOOR S
4	METAL STOR FASCIA FINIS
5	METAL STOR FASCIA FINIS
6	EIFS MOLDIN
7	EIFS BAND,
8	STORE LOGC
9	ROOF LADDE
10	12" STUCCO

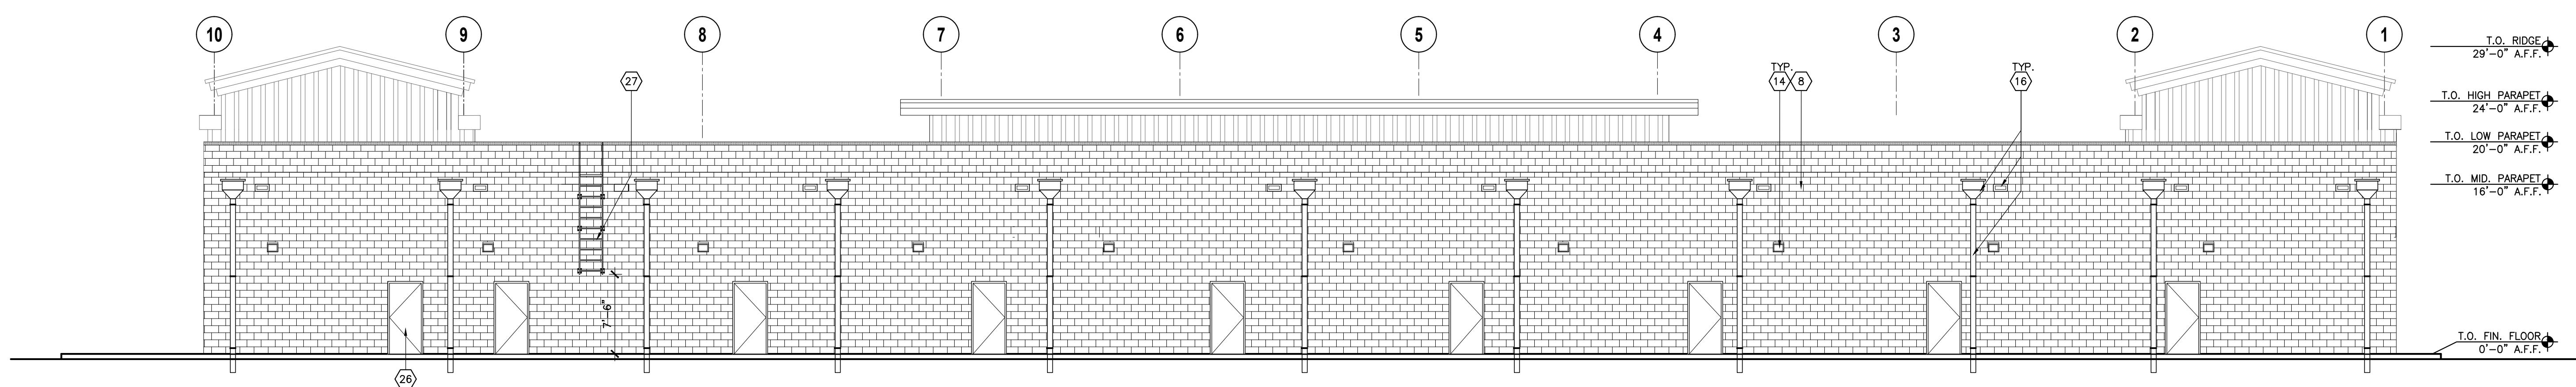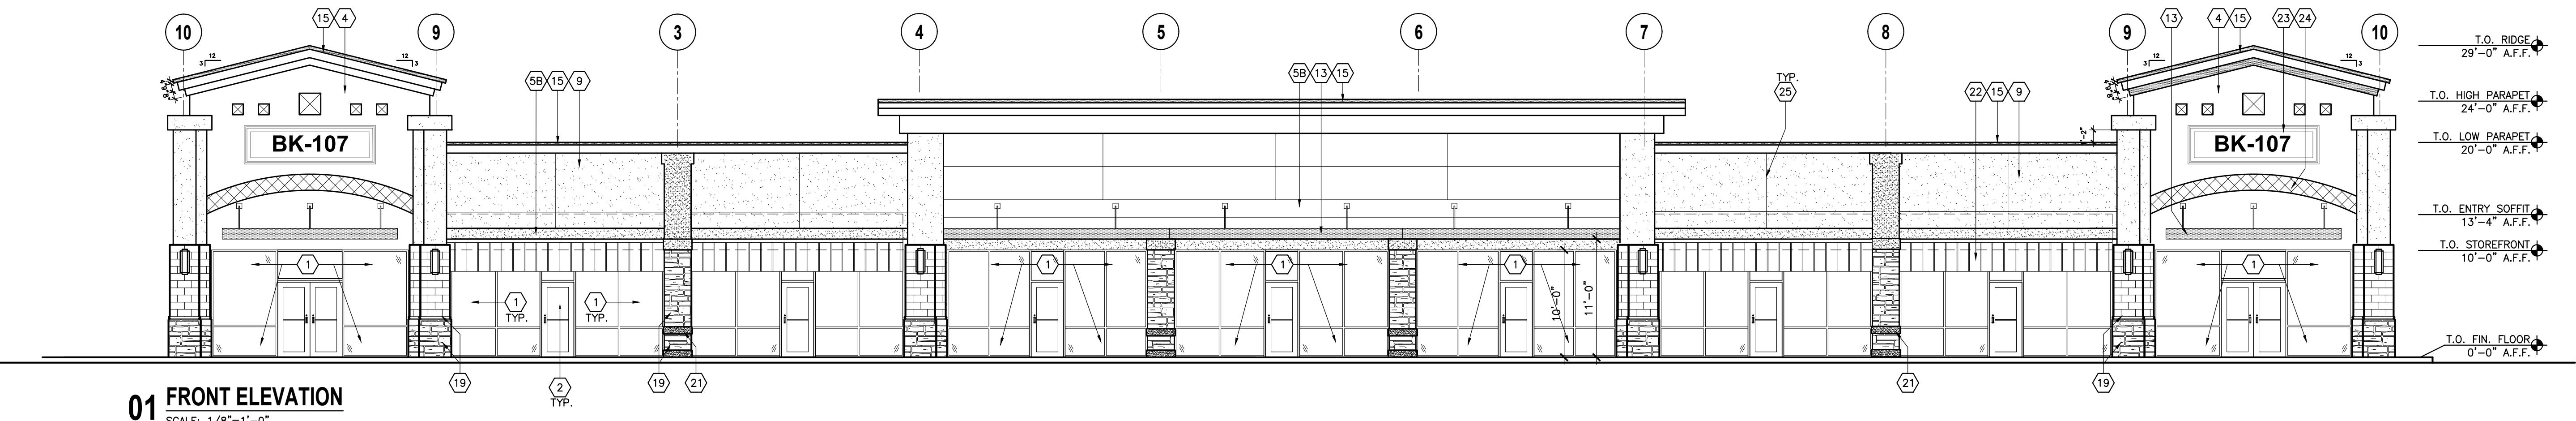

COLOR CHART	
#1	SHERWIN WILLIAMS - SW 6101 SANDS OF TIME
#2	SHERWIN WILLIAMS - SW 6098 PACER WHITE
#3	HARTFORD GREEN

NOTE: THE COLORS NEED TO BE FINALIZED WITH THE OWNER, AND THE SAMPLE BOARD SHALL BE SUBMITTED FOR APPROVAL.

KEYED NOTES:

①
②
③
④
⑤A
⑤B
⑥
⑦

METAL STOREFRONT CANOPY WITH HANGER RODS.
ALUMINUM FASCIA FINISH ANODIZED


METAL AWNING

EIFS MOLDING. PAINTED COLOR #1. SELECTED BY OWNER.

EIFS BAND, PAINTED TO MATCH CAST TONE COLOR


SIGNAGE BY OTHERS. SIGN COMPANY SHALL SUBMIT SEPARATELY AND COMPLY WITH CODES, REGULATIONS

ROOF ACCESS LADDER

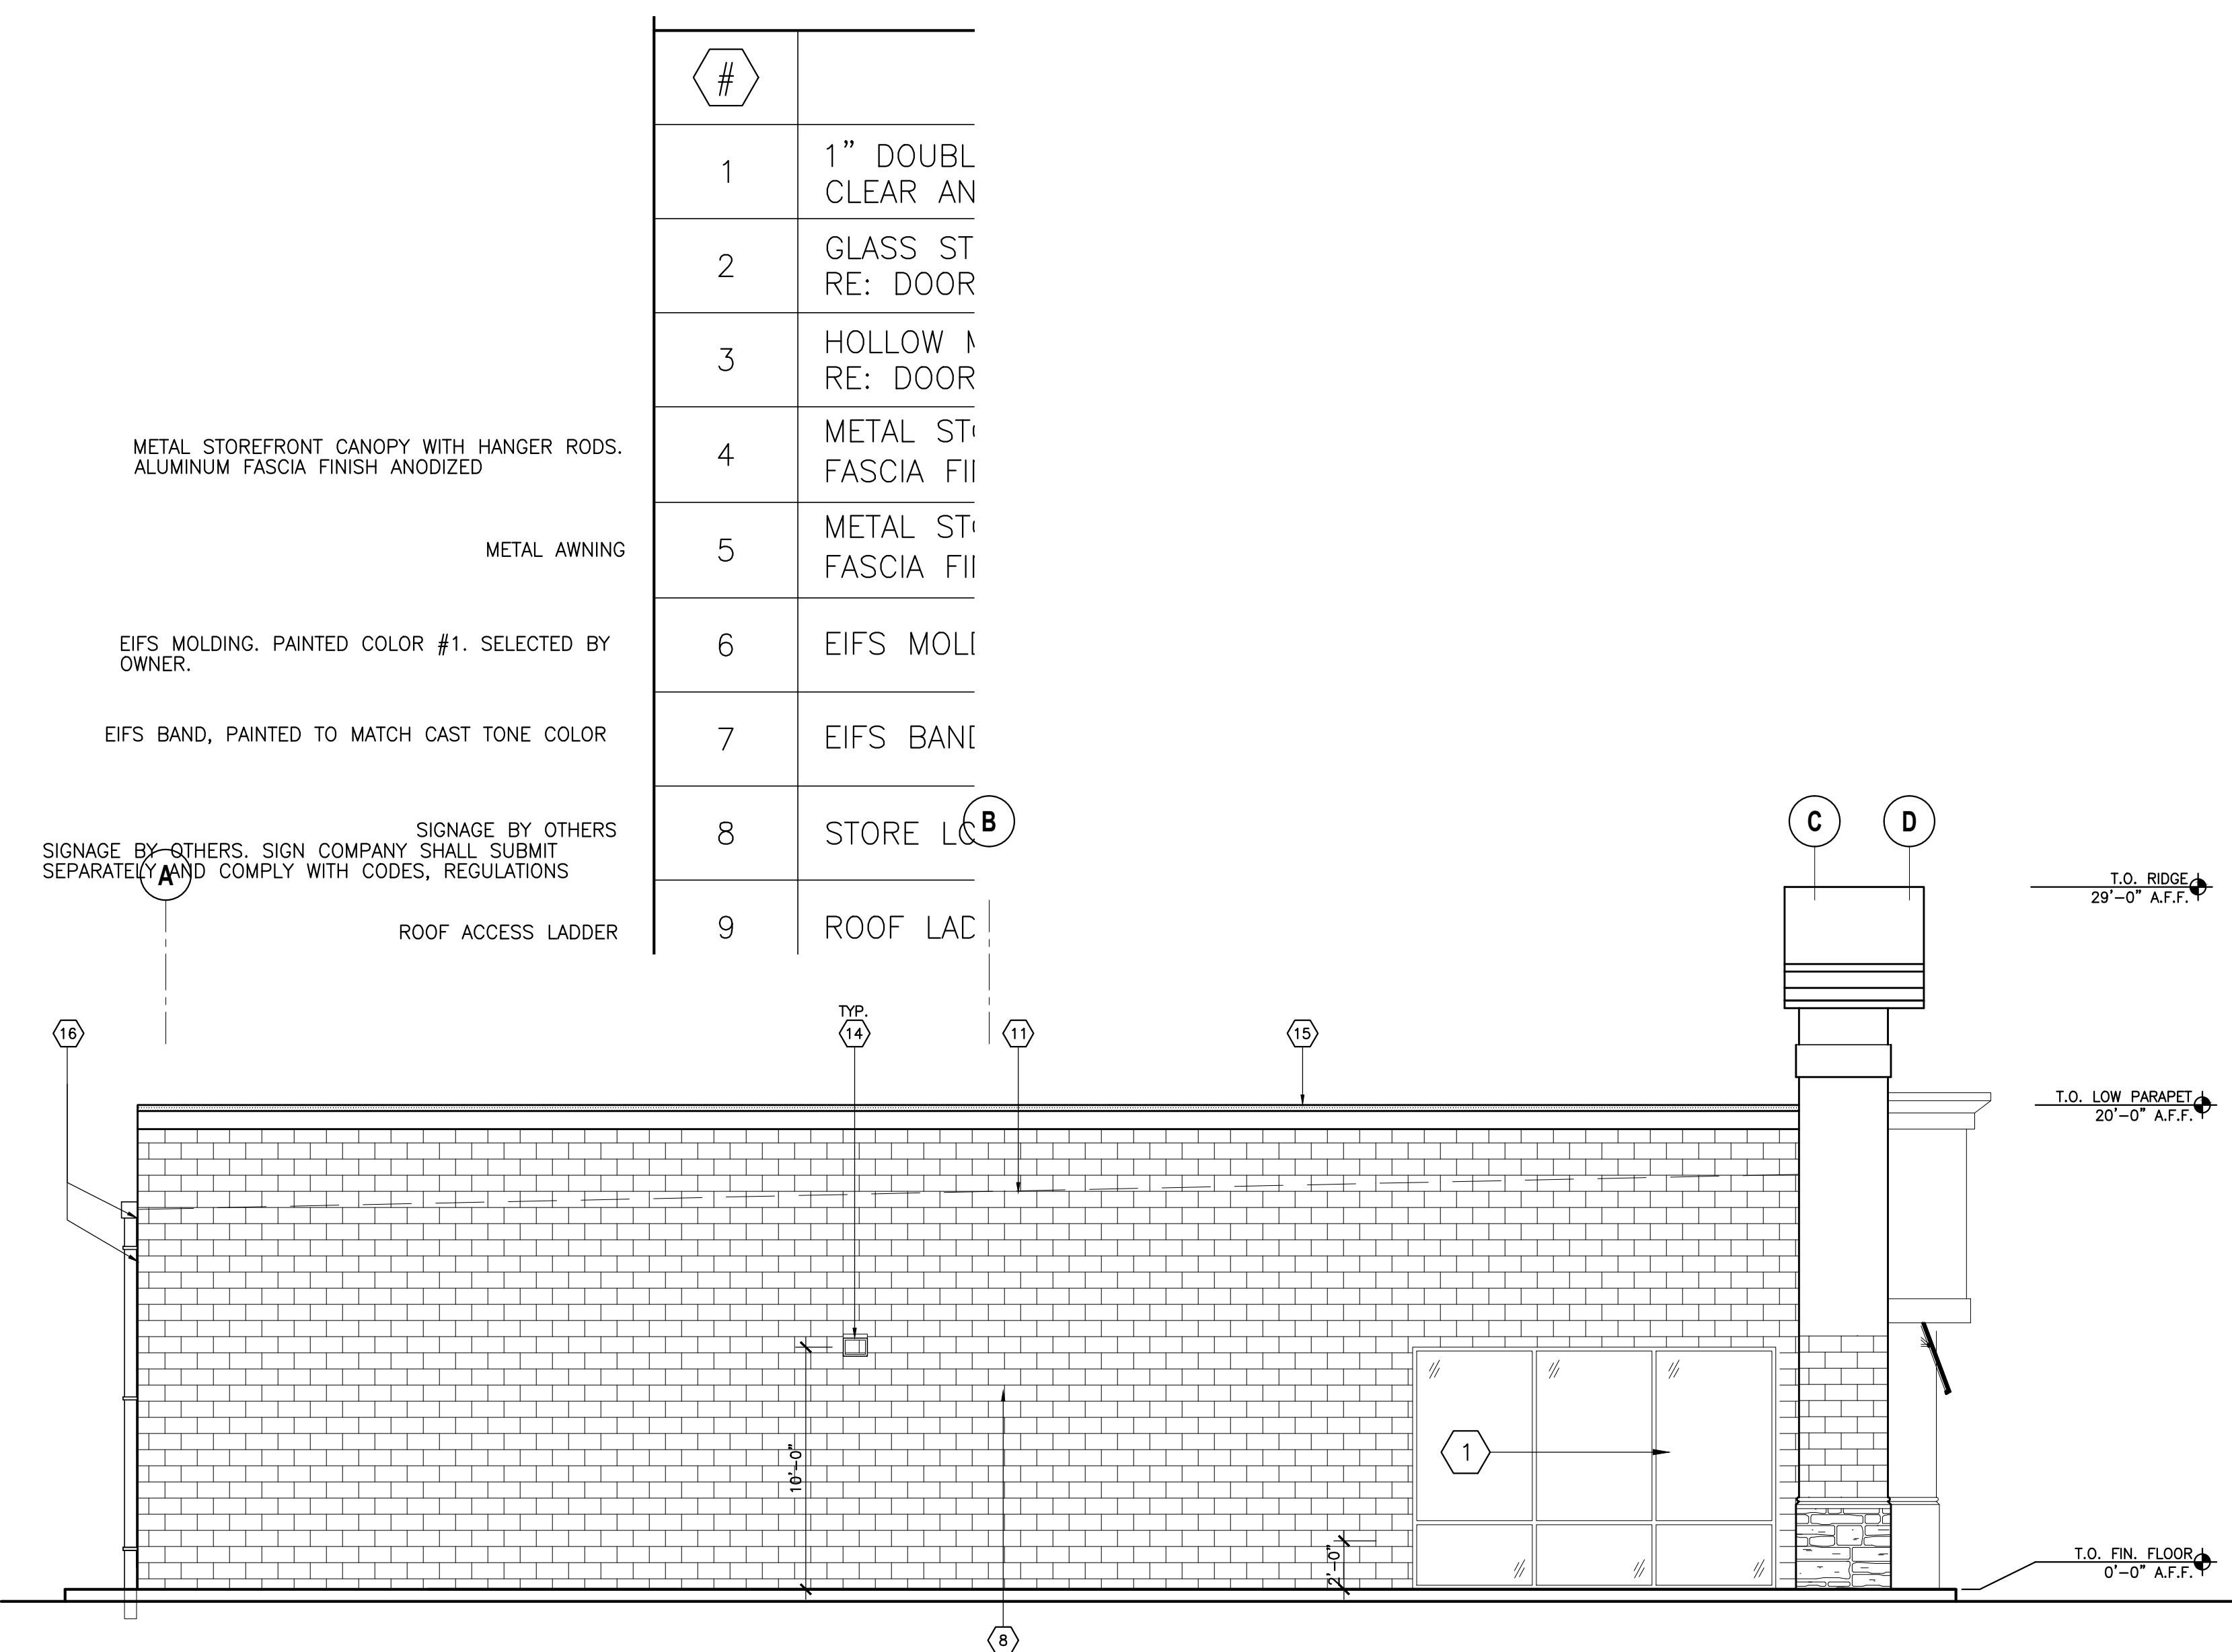

02 LEFT ELEVATION

SCALE: 3/16"=1'-0"

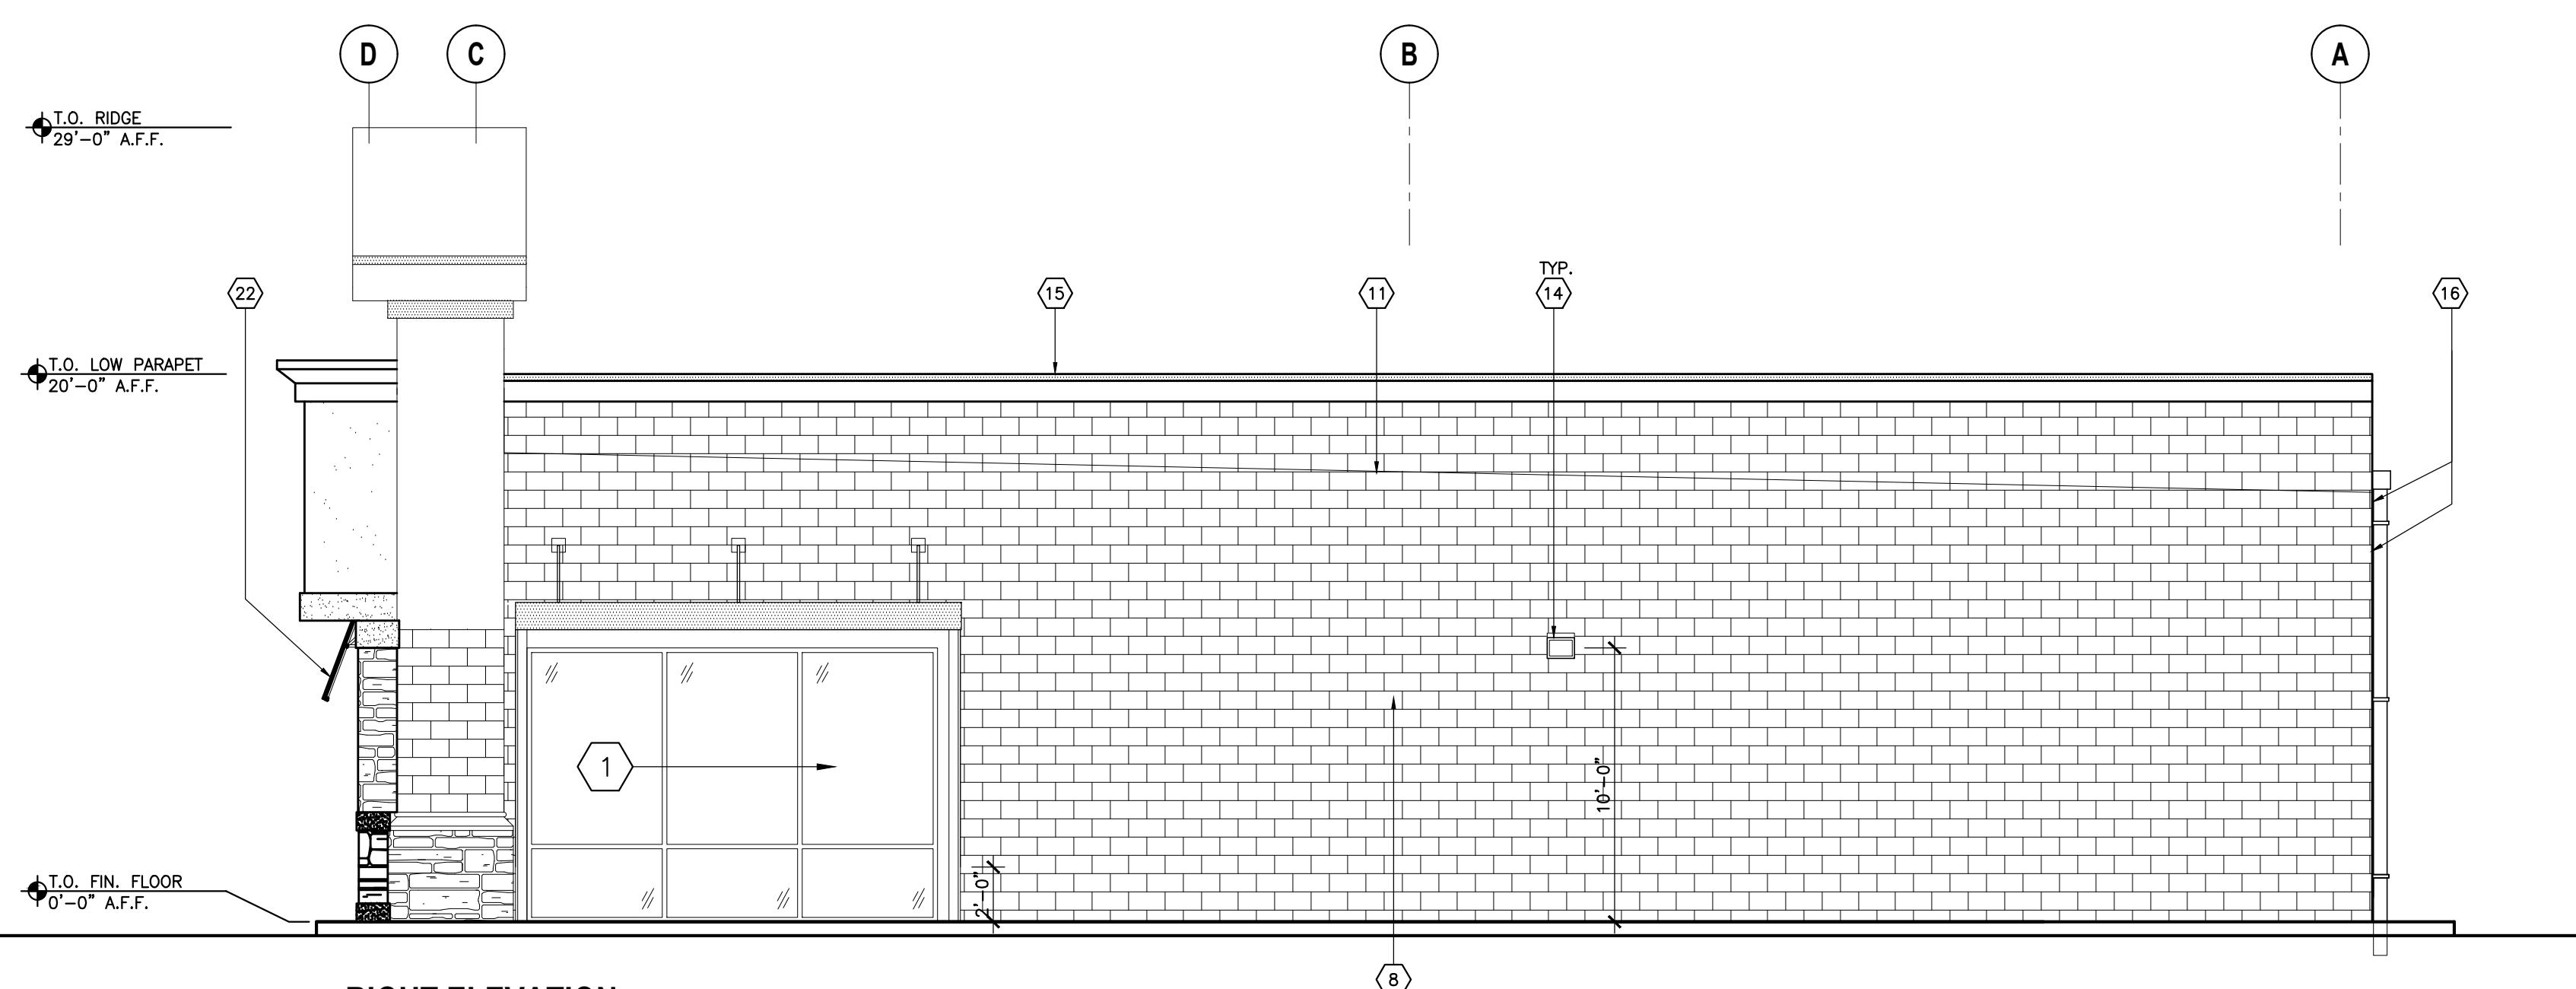

01 RIGHT ELEVATION

SCALE: 3/16"=1'-0"