

**H4 ARCHITECTS + ENGINEERS**


H4ARCHITECTS.COM  
25215 OAKHURST DR  
SPRING, TEXAS 77386  
281.528.8584  
TX-F-16795

ALL DRAWINGS AND SPECIFICATIONS ISSUED AS PART OF THE SERVICES PROVIDED BY H4 ARCHITECTS + ENGINEERS SHALL BE THE PROPERTY OF H4 ARCHITECTS + ENGINEERS. NO PART OF THIS DOCUMENT SHALL BE REPRODUCED OR TRANSMITTED IN ANY FORM OR BY ANY MEANS, ELECTRONIC OR MECHANICAL, INCLUDING PHOTOCOPYING, RECORDING, OR BY ANY INFORMATION STORAGE AND RETRIEVAL SYSTEM, WITHOUT THE WRITTEN PERMISSION OF H4 ARCHITECTS + ENGINEERS. ©2022 H4 ARCHITECTS + ENGINEERS

THIS DOCUMENT IS RELEASED FOR THE PURPOSE OF INTERIM REVIEW UNDER THE AUTHORITY OF

H4 ARCHITECTS  
J. ALLAN HENSLEY, JR., ARCHITECT  
#19745 ON 06.06.2023

IT IS NOT TO BE USED FOR BIDDING OR CONSTRUCTION

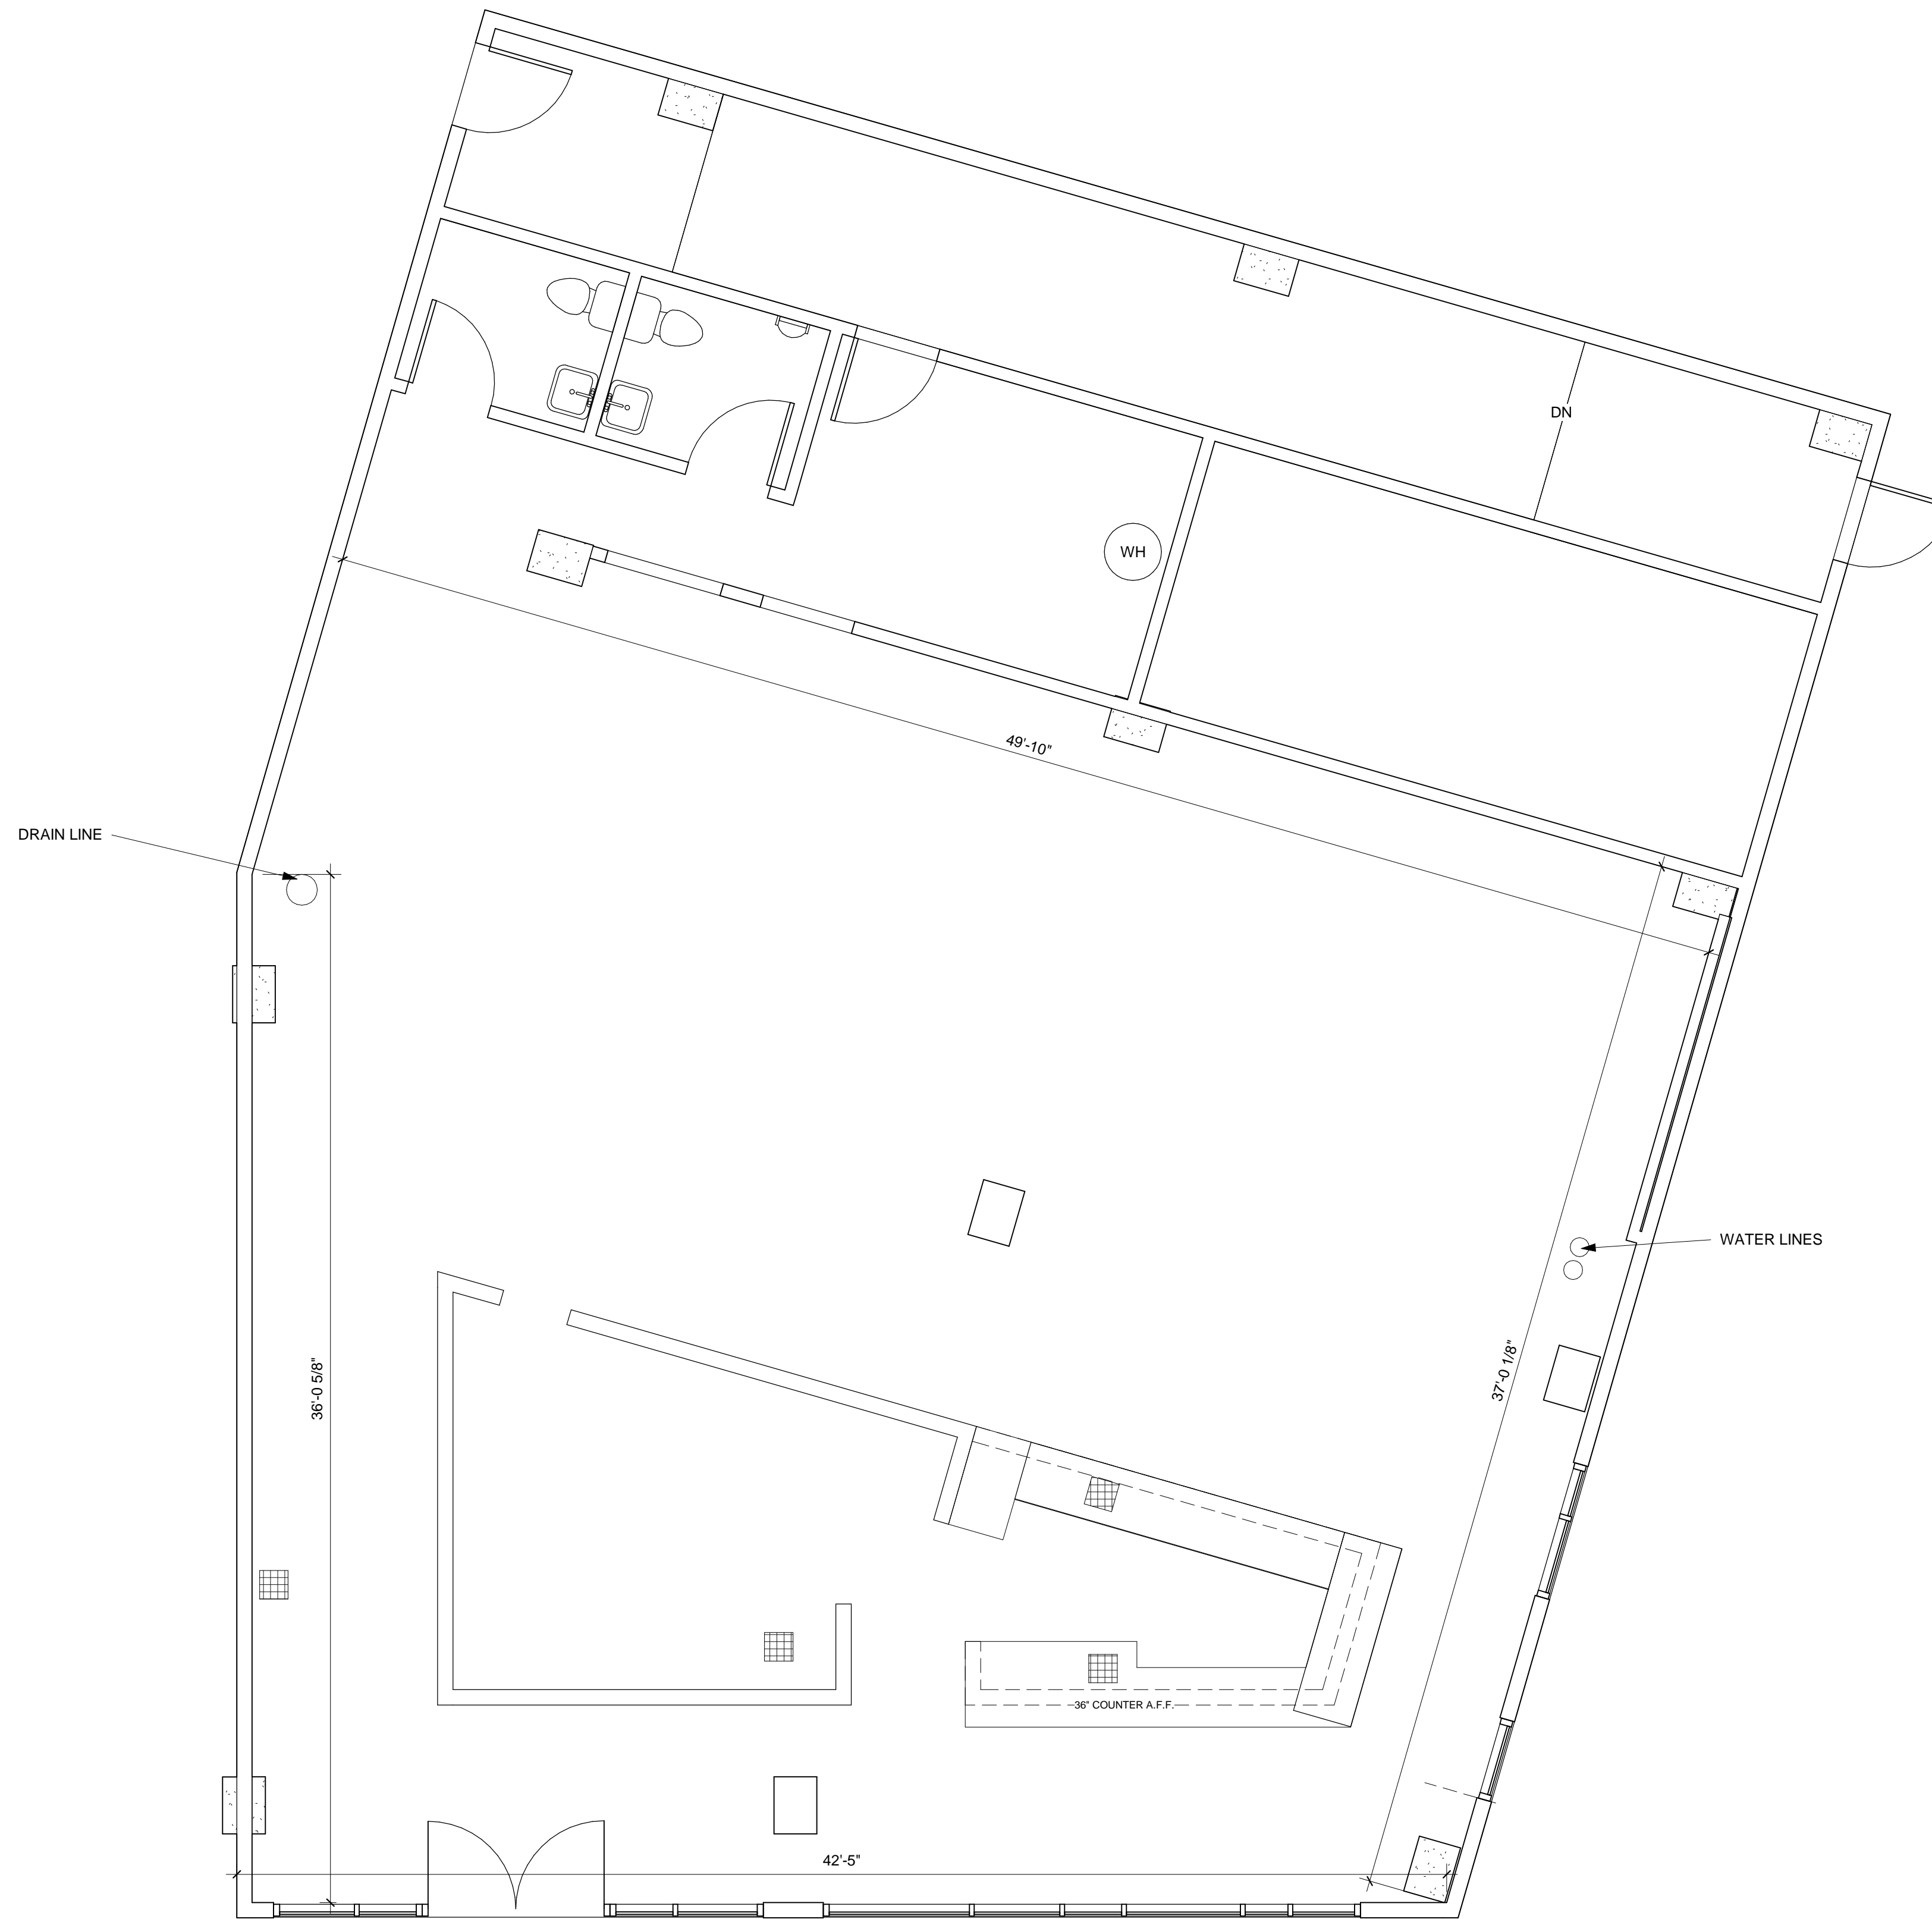

**1** EXISTING FLOOR PLAN  
1/4" = 1'-0"

**GENERAL NOTES**

- ALL WORK TO BE DONE IN STRICT ACCORDANCE WITH ALL APPLICABLE STATE, LOCAL, AND FEDERAL CODES AND ORDINANCES.
- ALL HARDWARE TO BE MOUNTED IN FULL COMPLIANCE WITH ALL APPLICABLE CODE REQUIREMENTS.

FLOOR PLAN LEGEND			
	BUILDING SECTION		INTERIOR ELEVATION
	FLOOR PLAN DETAIL		BUILDING ELEVATION
	INSULATED WALLS		DOOR TAG
			WINDOW TAG
			WALL TAG

NO.	DESCRIPTION	DATE

PROJECT NUMBER  
2022084  
DRAWN BY  
JAH, AIP  
CHECKED BY  
JAH  
DRAWING NAME

EXISTING FLOOR PLAN

DRAWING NUMBER  
**A-2.00**

**CW MARQ ON BURNET**

6701 BURNET RD  
UNITS #101  
AUSTIN TX 78757