

PURGE OPERATION

A STANDARD CITYWIDE FDNY KEY SWITCH SHALL BE PROVIDED AT THE F.A.C.P. IT SHALL BE USED TO ENABLE SMOKE PURGE OPERATION UNDER THE DIRECTION OF THE FDNY. TURNING OF THE KEY SHALL ENABLE THE DAMPER POSITIONING SWITCHES IN THE F.A.C.P. TO OPEN PURGE DAMPER ON A PER FLOOR BASIS. UPON RECEIVING CONFIRMED OPEN STATUS FROM DAMPERS, THE PURGE FAN WILL RUN (WITHOUT CONFIRMED OPEN STATUS THE PURGE FAN SHALL NOT RUN). PROVIDE TRUE STATUS INDICATORS FOR ALL PURGE DAMPERS AND FANS AT THE F.A.C.P. PROVIDE ALL REQUIRED MODULES AND RELAYS FOR PROPER OPERATION.

NO.	DATE	REVISIONS / SUBMISSIONS	Rev.
16			
15			
14			
13	05.14.2021	SMTA-003	7
12	09.29.2020	ADDENDUM 10	5
11	01.24.2020	REVISED PER FDNY COMMENTS	
10	11.13.2019	REVISED PER FDNY COMMENTS	
9	10.11.2019	ADDENDUM 4	2
8	07.29.2019	REVISED PER FDNY COMMENTS	1
7	06.28.2019	ISSUE FOR CONSTRUCTION	
6	05.31.2019	90% CONSTRUCTION DOCUMENTS (PROGRESS SUBMISSION)	
5	05.23.2019	ISSUED FOR FILING	
4	03.22.2019	PROGRESS PRINT (50% CONSTRUCTION DOCUMENTS)	
3	03.21.2019	50% CONSTRUCTION DOCUMENTS	
2	01.18.2019	DESIGN DEVELOPMENT	
1	09.22.2018	SCHEMATIC DESIGN	



FXCollaborative Architects LLP | 22 West 19th Street | New York, NY 10011 | 212.627.1700 | fxcollaborative.com
SEVERUD
 469 Seventh Avenue, Suite 900, New York, NY 10018 212.688-3700
MG ENGINEERING D.P.C.
 116 West 32nd Street, New York, NY 10001 212.643-9005
LANGAN
 21 Park Place, 200 West 31st Street, 8th Floor, New York, NY 10001 212.479-5400
GILSANZ MURRAY STEFICEK LLP
 129 West 27th Street, Floor 5, New York, NY 10001 212.254-0030
INC Architecture & Design
 150 Varot Street, Floor 5 South, New York, NY 10013 212.473-1695
ONELUX Studio
 158 West 29th Street, 10th Floor, New York, NY 10001 212.201-9790
RKLA Studio
 333 Hudson Street, Suite 1001, New York, NY 10013 212.229-2534

185 Broadway
 New York, NY 10038
 DRAWING TITLE:
**3RD FLOOR FIRE ALARM PLAN
 (COMMERCIAL)**



Seal: _____ Drawn: _____ Project No.: 8126.00
 Author: _____

Drawing No.: **FA-303.00**
 Date: 03/26/18
 Scale: 1/4" = 1'-0"
 4 of 10

NEW YORK CITY BUILDING DEPARTMENT APPROVAL NOTE
 THIS PLAN IS APPROVED ONLY FOR WORK INDICATED ON THE APPLICATION SPECIFICATION SHEET. ALL OTHER MATTERS SHOWN ARE NOT TO BE RELIED UPON, OR TO BE CONSIDERED AS EITHER BEING APPROVED OR IN ACCORDANCE WITH APPLICABLE CODES.

NEW YORK CITY ENERGY CONSERVATION CODE
 EXEMPTION WHEN COMPLIANCE WITH FIRE PROTECTION, DETECTION, ALARM AND/OR SUPPRESSION REQUIREMENTS OF TITLE 28 AND/OR THE 2014 NEW YORK CITY CONSTRUCTION CODES CONFLICTS WITH 2016 NYC E.C.C. COMPLIANCE, THE TITLE 28 AND/OR 2014 CONSTRUCTION CODES SAFETY PROVISIONS WILL TAKE PRECEDENCE OVER CONFLICTING PROVISIONS IN 2016 NYC E.C.C.



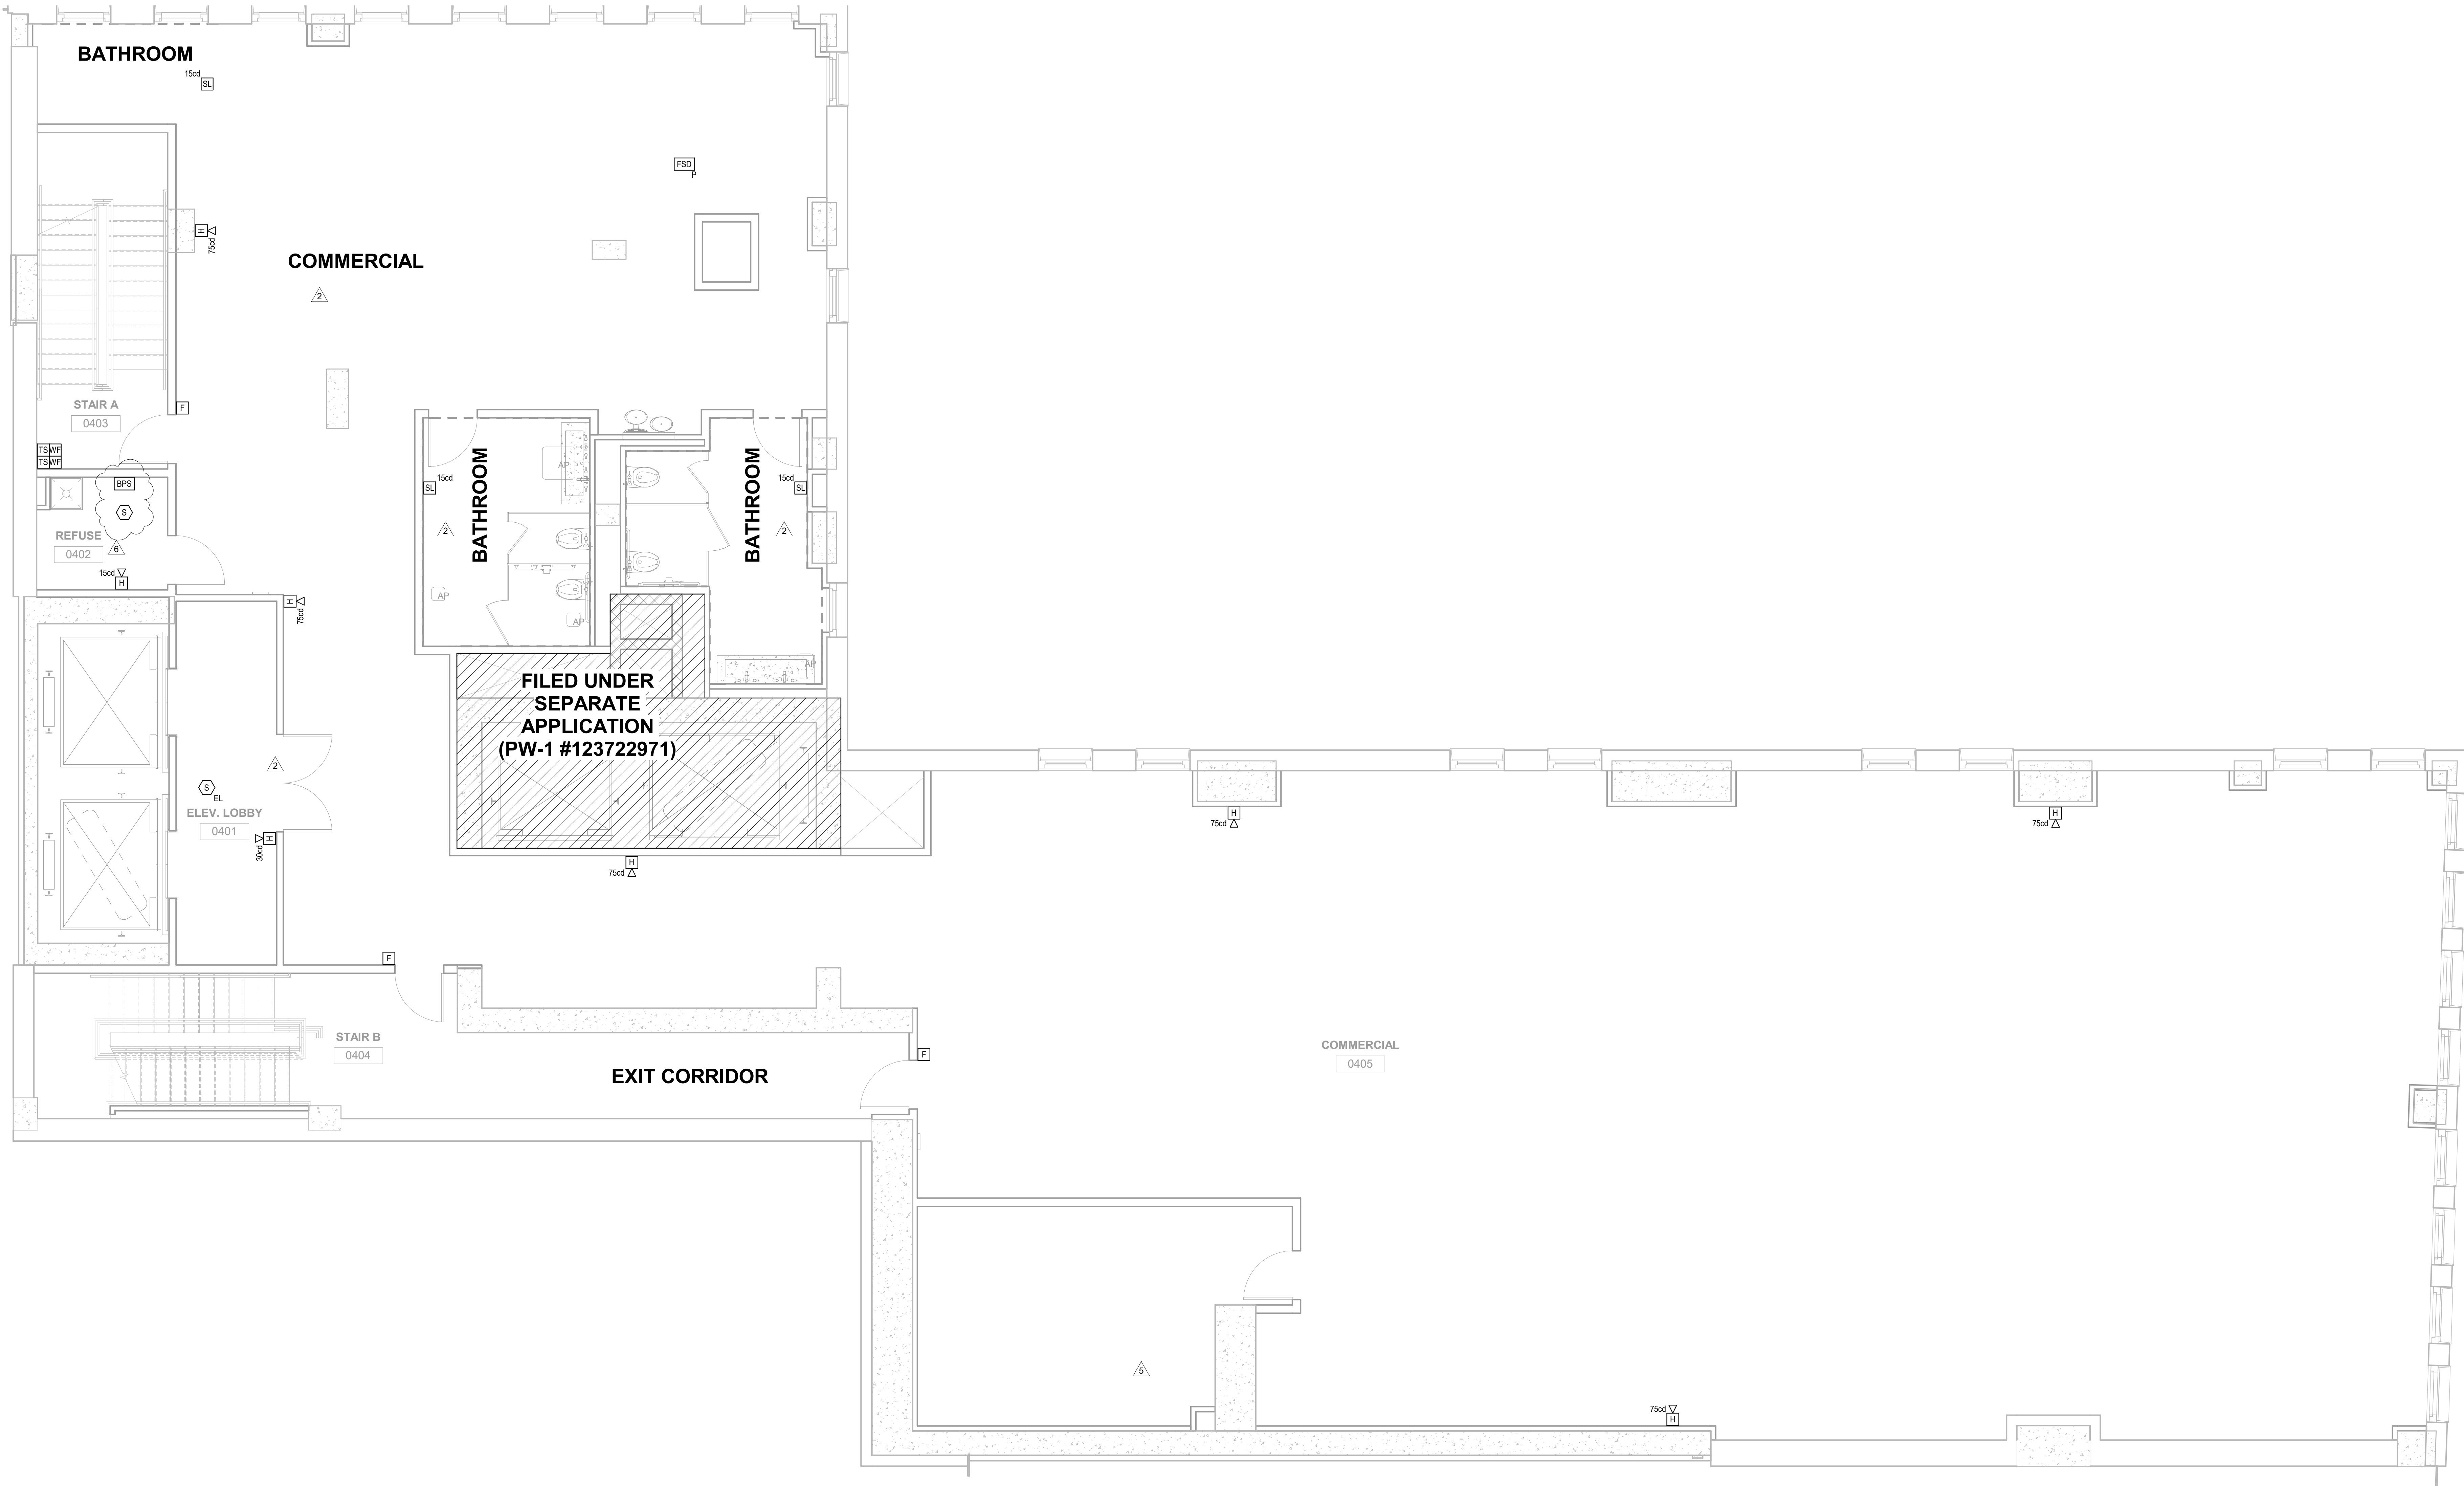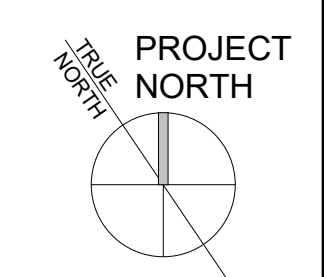

PURGE OPERATION

A STANDARD CITYWIDE FDNY KEY SWITCH SHALL BE PROVIDED AT THE F.A.C.P. IT SHALL BE USED TO ENABLE SMOKE PURGE OPERATION UNDER THE DIRECTION OF THE FDNY. TURNING OF THE KEY SHALL ENABLE THE DAMPER POSITIONING SWITCHES IN THE F.A.C.P. TO OPEN PURGE DAMPER ON A PER FLOOR BASIS. UPON RECEIVING CONFIRMED OPEN STATUS FROM DAMPERS, THE PURGE FAN WILL RUN (WITHOUT CONFIRMED OPEN STATUS THE PURGE FAN SHALL NOT RUN). PROVIDE TRUE STATUS INDICATORS FOR ALL PURGE DAMPERS AND FANS AT THE F.A.C.P. PROVIDE ALL REQUIRED MODULES AND RELAYS FOR PROPER OPERATION.

NO.	DATE	REVISIONS / SUBMISSIONS	Rev.
16			
15			
14			
13	04.23.2021	ADDENDUM 12	8
12	10.29.2020	ADDENDUM 10	5
11	01.24.2020	REVISED PER FDNY COMMENTS	
10	11.13.2019	REVISED PER FDNY COMMENTS	
9	10.11.2019	ADDENDUM 4	2
8	07.29.2019	REVISED PER FDNY COMMENTS	1
7	06.28.2019	ISSUE FOR CONSTRUCTION	
6	05.31.2019	90% CONSTRUCTION DOCUMENTS (PROGRESS SUBMISSION)	
5	05.23.2019	ISSUED FOR FILING	
4	03.22.2019	PROGRESS PRINT (30% CONSTRUCTION DOCUMENTS)	
3	03.21.2019	50% CONSTRUCTION DOCUMENTS	
2	01.18.2019	DESIGN DEVELOPMENT	
1	09.22.2018	SCHEMATIC DESIGN	

fxcollaborative

FXCollaborative Architects LLP | 22 West 19th Street | New York, NY 10011 | 212 627 1700 | fxcollaborative.com
SEVERUD
 469 Seventh Avenue, Suite 900, New York, NY 10018 212-688-3700
MG ENGINEERING D.P.C.
 116 West 32nd Street, New York, NY 10001 212-643-9005
LANGAN
 21 Park Place, 200 West 31st Street, 8th Floor, New York, NY 10001 212-479-5400
GILSANZ MURRAY STEFICEK LLP
 129 West 27th Street, Floor 5, New York, NY 10001 212-254-0030
INC Architecture & Design
 150 Varot Street, Floor 5 South, New York, NY 10013 212-673-1695
ONELUX Studio
 158 West 29th Street, 10th Floor, New York, NY 10001 212-201-9790
RKLA Studio
 333 Hudson Street, Suite 1001, New York, NY 10013 212-229-2534

185 Broadway
 New York, NY 10038

DRAWING TITLE:
**4TH FLOOR FIRE ALARM PLAN
 (COMMERCIAL)**



Seal: _____ Drawn: _____ Project No.: _____
 Author: _____ 8126 00

Drawing No.: _____
 05/22/18
 Scale: 1/4" = 1'-0"
FA-304.00
 5 of 10

NEW YORK CITY BUILDING DEPARTMENT APPROVAL NOTE
 THIS PLAN IS APPROVED ONLY FOR WORK INDICATED ON THE APPLICATION SPECIFICATION SHEET. ALL OTHER MATTERS SHOWN ARE NOT TO BE RELIED UPON, OR TO BE CONSIDERED AS EITHER BEING APPROVED OR IN ACCORDANCE WITH APPLICABLE CODES.

NEW YORK CITY ENERGY CONSERVATION CODE
 EXEMPTION WHEN COMPLIANCE WITH FIRE PROTECTION, DETECTION, ALARM AND/OR SUPPRESSION REQUIREMENTS OF TITLE 28 AND/OR THE 2014 NEW YORK CITY CONSTRUCTION CODES CONFLICTS WITH 2016 NYC E.C.C. COMPLIANCE, THE TITLE 28 AND/OR 2014 CONSTRUCTION CODES SAFETY PROVISIONS WILL TAKE PRECEDENCE OVER CONFLICTING PROVISIONS IN 2016 NYC E.C.C.



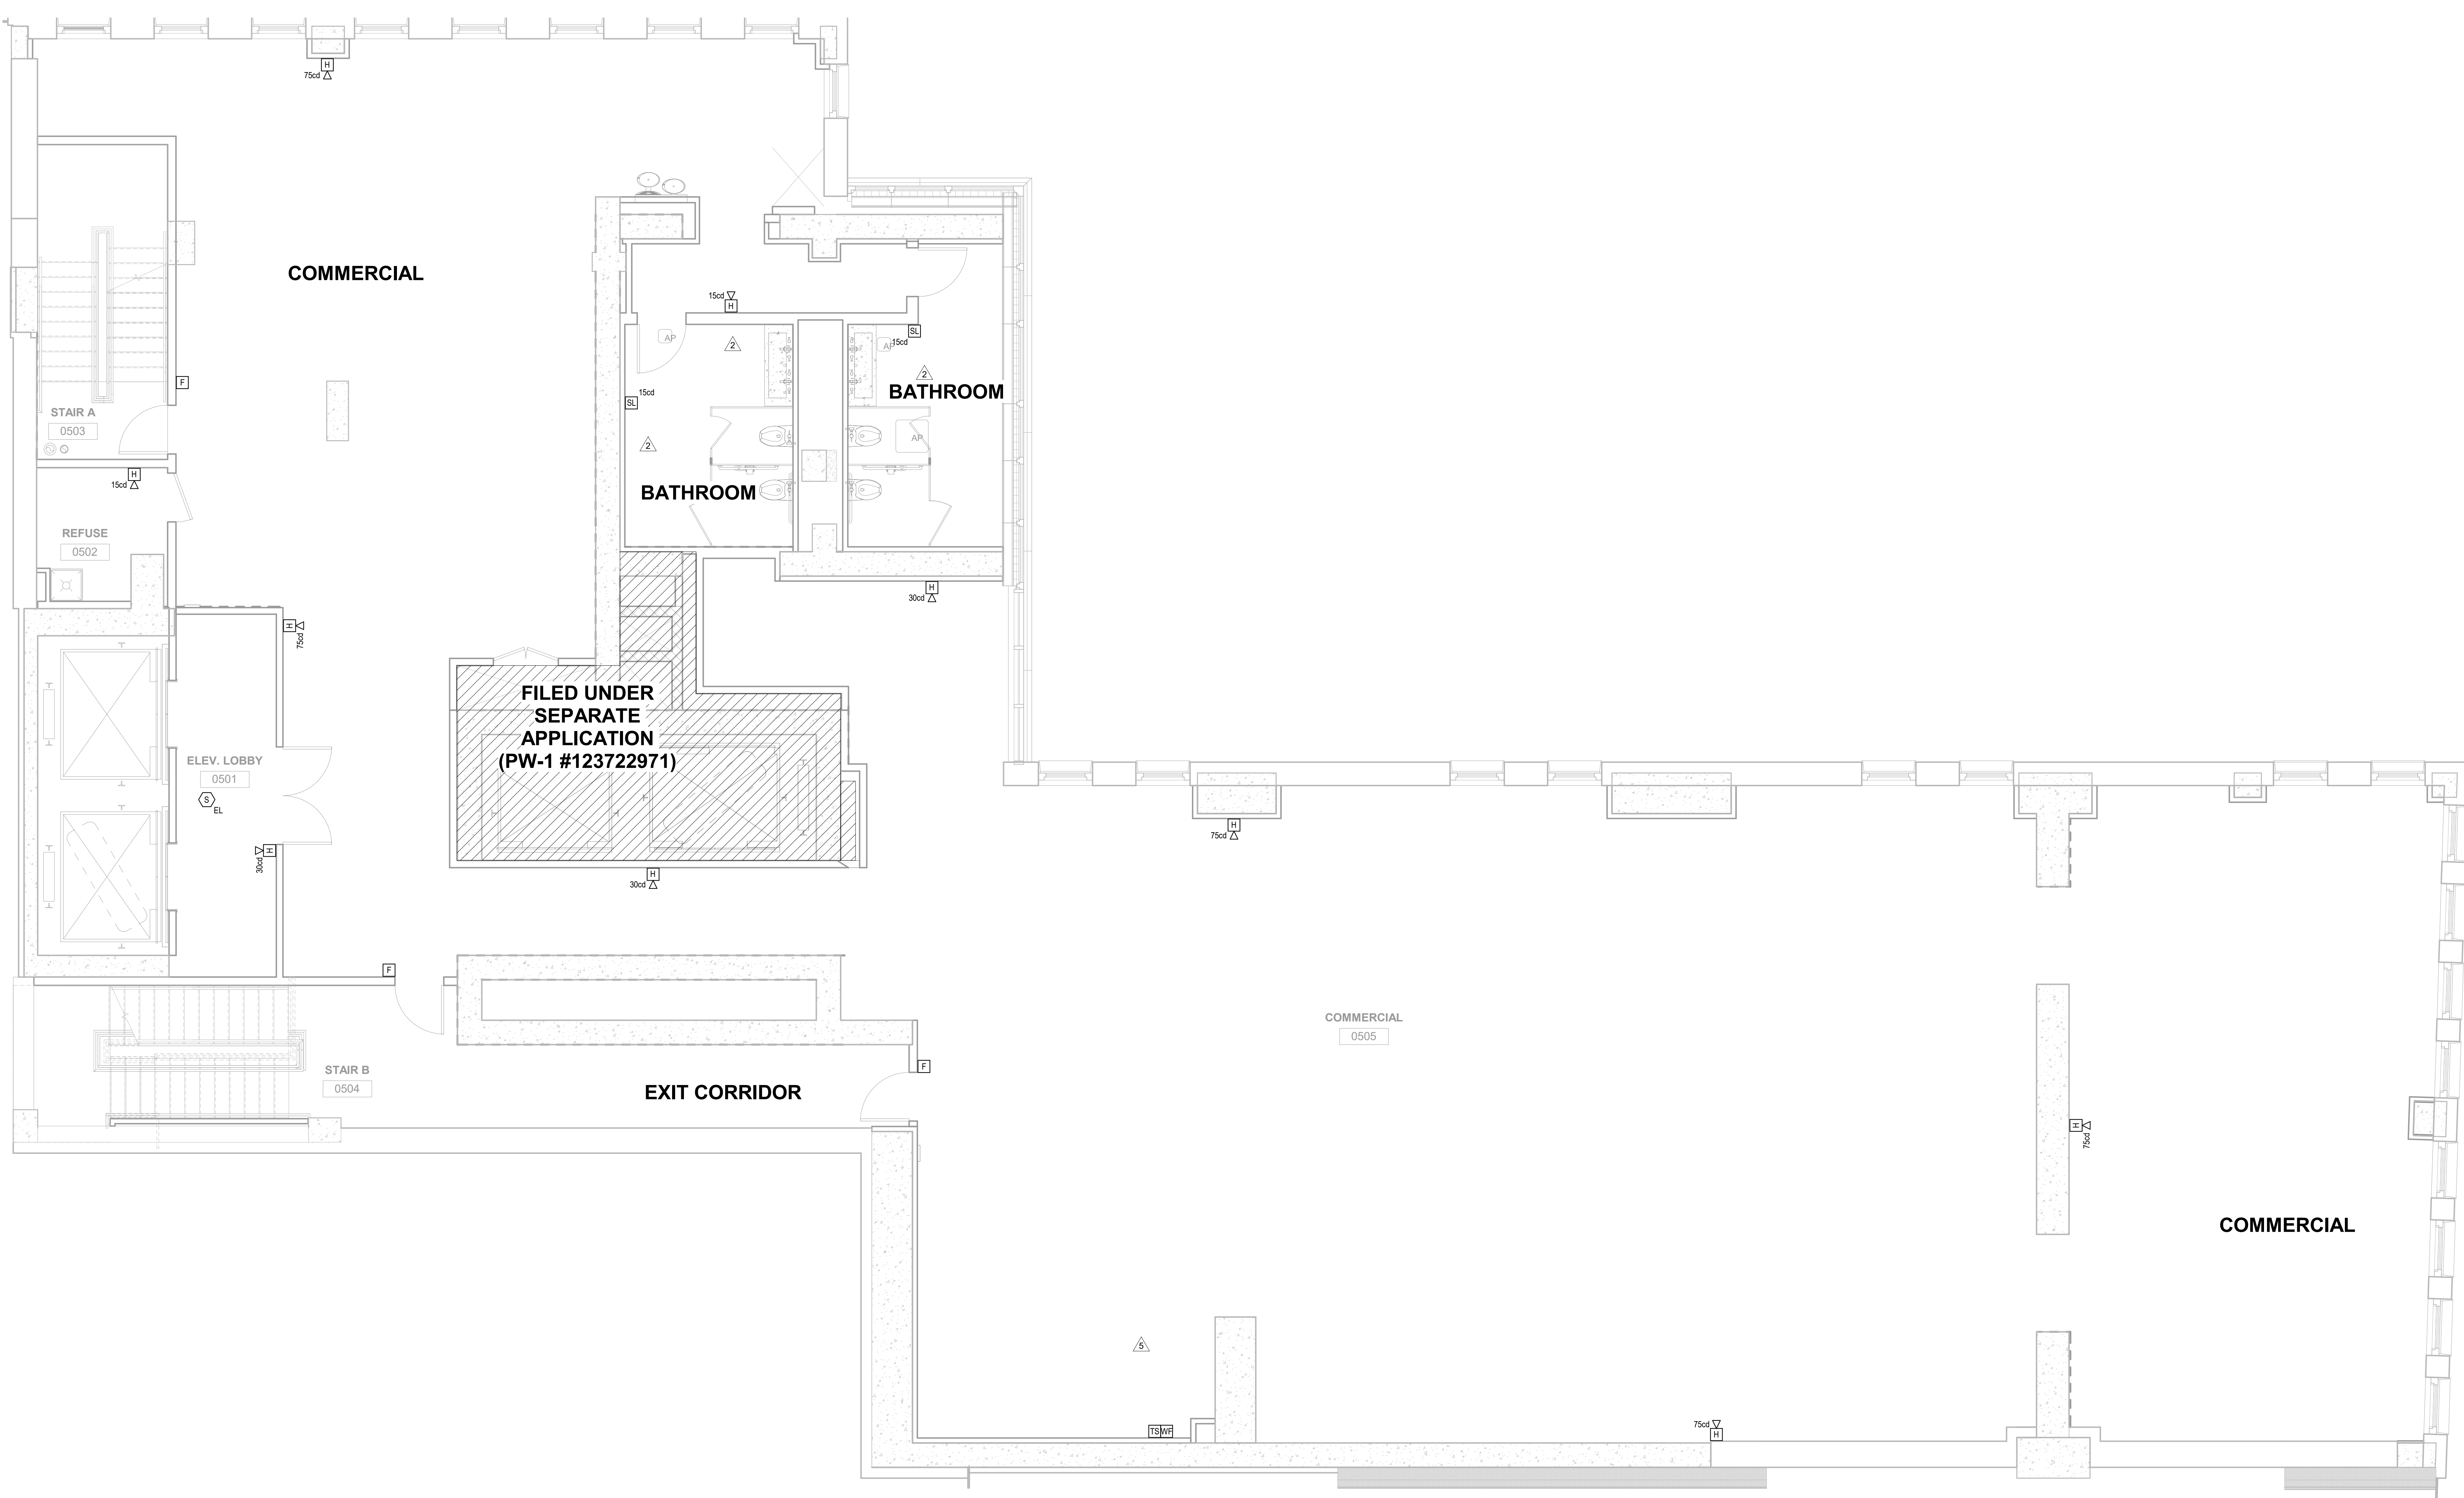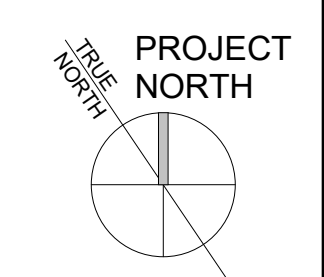

PURGE OPERATION

A STANDARD CITYWIDE FDNY KEY SWITCH SHALL BE PROVIDED AT THE F.A.C.P. IT SHALL BE USED TO ENABLE SMOKE PURGE OPERATION UNDER THE DIRECTION OF THE FDNY. TURNING OF THE KEY SHALL ENABLE THE DAMPER POSITIONING SWITCHES IN THE F.A.C.P. TO OPEN PURGE DAMPER ON A PER FLOOR BASIS. UPON RECEIVING CONFIRMED OPEN STATUS FROM DAMPERS, THE PURGE FAN WILL RUN (WITHOUT CONFIRMED OPEN STATUS THE PURGE FAN SHALL NOT RUN). PROVIDE TRUE STATUS INDICATORS FOR ALL PURGE DAMPERS AND FANS AT THE F.A.C.P. PROVIDE ALL REQUIRED MODULES AND RELAYS FOR PROPER OPERATION.

NO.	DATE	REVISIONS / SUBMISSIONS	Rev.
16			
15			
14			
13			
12	10.29.2020	ADDENDUM 10	5
11	01.24.2020	REVISED PER FDNY COMMENTS	
10	11.13.2019	REVISED PER FDNY COMMENTS	
9	10.11.2019	ADDENDUM 4	2
8	07.29.2019	REVISED PER FDNY COMMENTS	1
7	06.28.2019	ISSUE FOR CONSTRUCTION	
6	05.31.2019	90% CONSTRUCTION DOCUMENTS (PROGRESS SUBMISSION)	
5	05.23.2019	ISSUED FOR FILING	
4	03.22.2019	PROGRESS PRINT (50% CONSTRUCTION DOCUMENTS)	
3	03.21.2019	50% CONSTRUCTION DOCUMENTS	
2	01.18.2019	DESIGN DEVELOPMENT	
1	09.22.2018	SCHEMATIC DESIGN	



FXCollaborative Architects LLP | 22 West 19th Street | New York, NY 10011 | 212 627 1700 | fxcollaborative.com
SEVERUD
 469 Seventh Avenue, Suite 900, New York, NY 10018 212-688-3700
MG ENGINEERING D.P.C.
 116 West 32nd Street, New York, NY 10001 212-643-9005
LANGAN
 21 Park Plaza, 200 West 31st Street, 8th Floor, New York, NY 10001 212-479-5400
GILSANZ MURRAY STEFICEK LLP
 129 West 27th Street, Floor 5, New York, NY 10001 212-254-0030
INC Architecture & Design
 150 Varot Street, Floor 5 South, New York, NY 10013 212-673-1695
ONELUX Studio
 158 West 29th Street, 10th Floor, New York, NY 10001 212-201-9790
RKLA Studio
 333 Hudson Street, Suite 1001, New York, NY 10013 212-229-2534

185 Broadway
 New York, NY 10038

DRAWING TITLE:
**5TH FLOOR FIRE ALARM PLAN
 (COMMERCIAL)**



Seal: _____ Drawn: _____ Project No.: _____
 Author: _____ 8126 00

Drawing No.: _____
 05/22/18
 Scale: 1/4" = 1'-0"
FA-305.00
 6 of 10

NEW YORK CITY BUILDING DEPARTMENT APPROVAL NOTE
 THIS PLAN IS APPROVED ONLY FOR WORK INDICATED ON THE APPLICATION SPECIFICATION SHEET. ALL OTHER MATTERS SHOWN ARE NOT TO BE RELIED UPON, OR TO BE CONSIDERED AS EITHER BEING APPROVED OR IN ACCORDANCE WITH APPLICABLE CODES.

NEW YORK CITY ENERGY CONSERVATION CODE
 EXEMPTION WHEN COMPLIANCE WITH FIRE PROTECTION, DETECTION, ALARM AND/OR SUPPRESSION REQUIREMENTS OF TITLE 28 AND/OR THE 2014 NEW YORK CITY CONSTRUCTION CODES CONFLICTS WITH 2016 NYCCEC COMPLIANCE, THE TITLE 28 AND/OR 2014 CONSTRUCTION CODES SAFETY PROVISIONS WILL TAKE PRECEDENCE OVER CONFLICTING PROVISIONS IN 2016 NYCCEC.



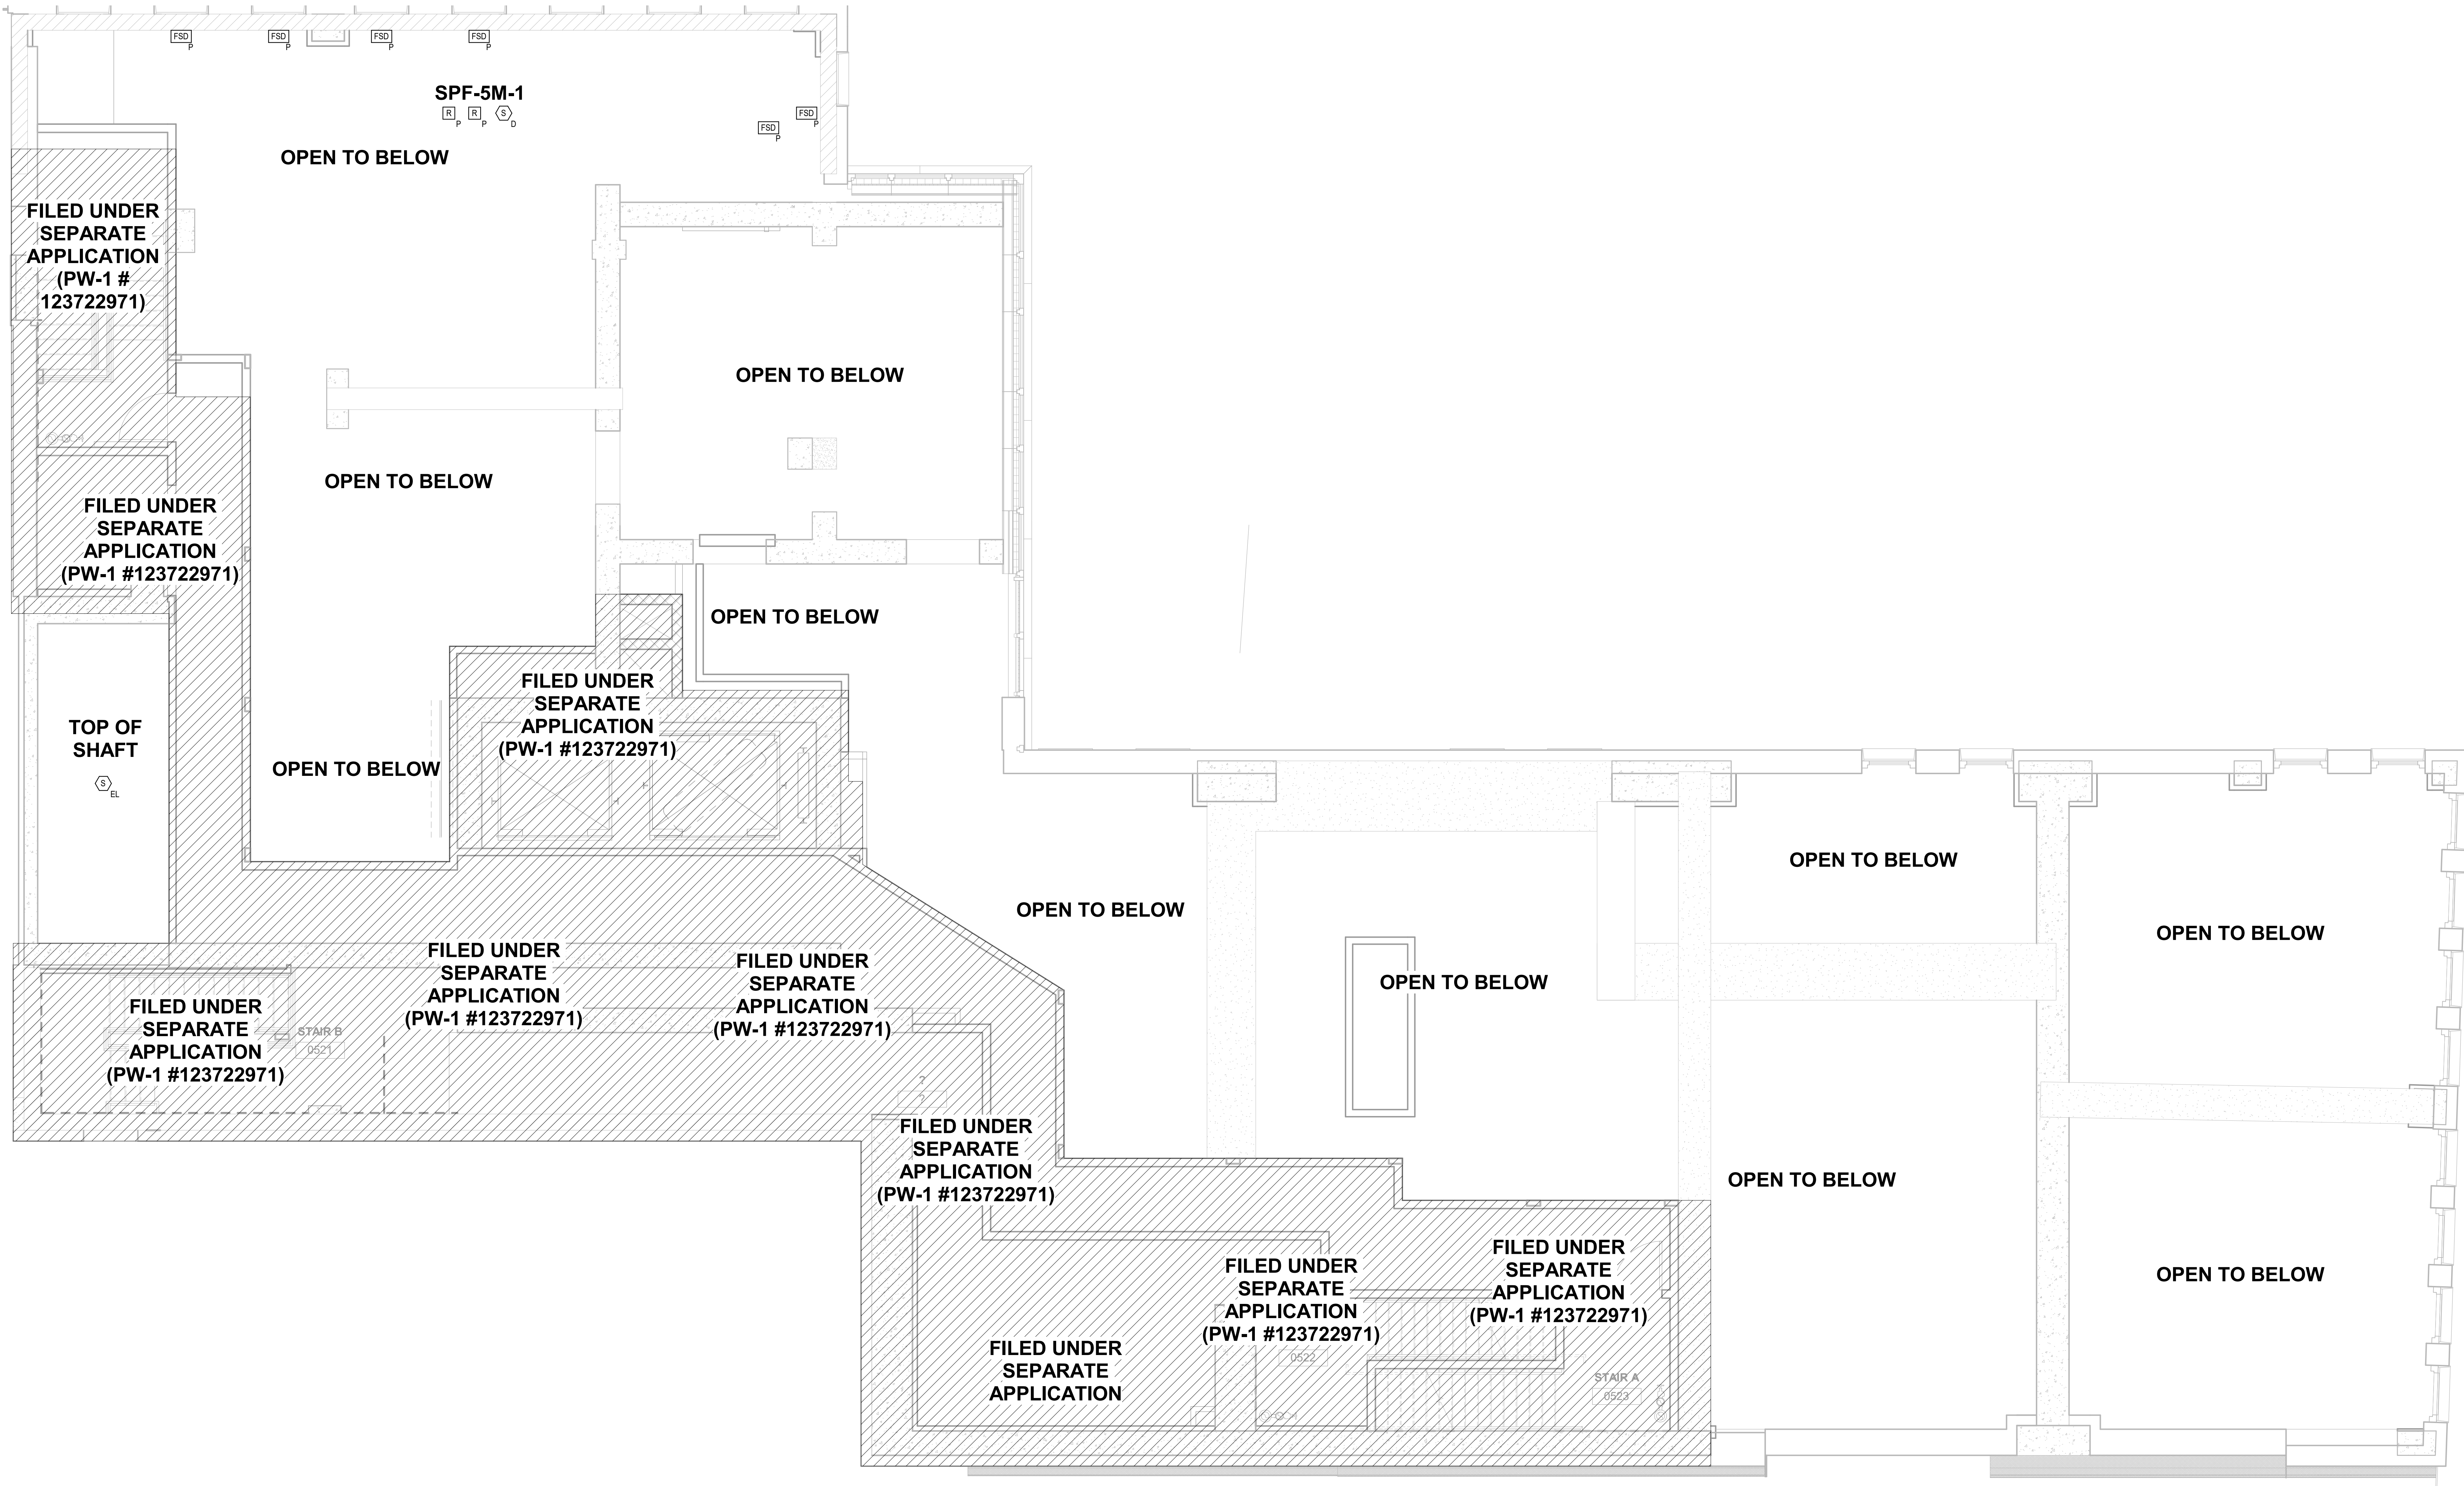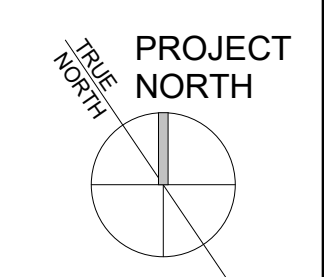

PURGE OPERATION

A STANDARD CITYWIDE FDNY KEY SWITCH SHALL BE PROVIDED AT THE F.A.C.P. IT SHALL BE USED TO ENABLE SMOKE PURGE OPERATION UNDER THE DIRECTION OF THE FDNY. TURNING OF THE KEY SHALL ENABLE THE DAMPER POSITIONING SWITCHES IN THE F.A.C.P. TO OPEN PURGE DAMPER ON A PER FLOOR BASIS. UPON RECEIVING CONFIRMED OPEN STATUS FROM DAMPERS, THE PURGE FAN WILL RUN (WITHOUT CONFIRMED OPEN STATUS THE PURGE FAN SHALL NOT RUN). PROVIDE TRUE STATUS INDICATORS FOR ALL PURGE DAMPERS AND FANS AT THE F.A.C.P. PROVIDE ALL REQUIRED MODULES AND RELAYS FOR PROPER OPERATION.



16			
15			
14			
13			
12			
11			
10	01.24.2020	REVISED PER FONY COMMENTS	
9	11.13.2019	REVISED PER FONY COMMENTS	
8	07.29.2019	REVISED PER FONY COMMENTS	1
7	09.28.2019	ISSUE FOR CONSTRUCTION	
6	09.31.2019	90% CONSTRUCTION DOCUMENTS (PROGRESS SUBMISSION)	
5	09.23.2019	ISSUED FOR FILING	
4	03.22.2019	PROGRESS PRINT (50% CONSTRUCTION DOCUMENTS)	
3	03.21.2019	50% CONSTRUCTION DOCUMENTS	
2	01.18.2019	DESIGN DEVELOPMENT	
1	09.22.2018	SCHEMATIC DESIGN	
NO	DATE	REVISIONS SUBMISSIONS	Rev. Δ

fxcollaborative

FXCollaborative Architects LLP | 22 West 19th Street | New York, NY 10011 | 212.627.1700 | fxcollaborative.com
SEVERUD
 460 Seventh Avenue, Suite 900, New York, NY 10018 212-688-3700
MG ENGINEERING D.P.C.
 116 West 32nd Street, New York, NY 10001 212-643-9005
LANGAN
 21 Park Plaza, 300 West 31st Street, 8th Floor, New York, NY 10001 212-479-5400
GILSANZ MURRAY STEFICEK LLP
 129 West 27th Street, Floor 5, New York, NY 10001 212-254-0030
INC Architecture & Design
 150 Varot Street, Floor 5 South, New York, NY 10013 212-673-1695
ONELUX Studio
 158 West 26th Street, 10th Floor, New York, NY 10001 212-201-9790
RKLA Studio
 333 Hudson Street, Suite 1001, New York, NY 10013 212-229-2534

185 Broadway
New York, NY 10038

DRAWING TITLE:
5TH FLOOR MEZZANINE FIRE ALARM PLAN (COMMERCIAL)

Seal:	Drawn:	Project No.:
	Author:	8126.00

Drawing No.: **FA-306.00**

Scale: 1/4" = 1'-0"
Date: 05/23/18
Page: 7 of 10

NEW YORK CITY BUILDING DEPARTMENT APPROVAL NOTE
THIS PLAN IS APPROVED ONLY FOR WORK INDICATED ON THE APPLICATION SPECIFICATION SHEET. ALL OTHER MATTERS SHOWN ARE NOT TO BE RELIED UPON, OR TO BE CONSIDERED AS EITHER BEING APPROVED OR IN ACCORDANCE WITH APPLICABLE CODES.

NEW YORK CITY ENERGY CONSERVATION CODE
EXEMPTION WHEN COMPLIANCE WITH FIRE PROTECTION, DETECTION, ALARM AND/OR SUPPRESSION REQUIREMENTS OF TITLE 28 AND/OR THE 2014 NEW YORK CITY CONSTRUCTION CODES CONFLICTS WITH 2016 NYC E.C.C. COMPLIANCE, THE TITLE 28 AND/OR 2014 CONSTRUCTION CODES SAFETY PROVISIONS WILL TAKE PRECEDENCE OVER CONFLICTING PROVISIONS IN 2016 NYC E.C.C.

