

For Sale

Restaurant/Banquet Facility In Downtown Aurora

28-42 West New York Street, Aurora, IL 60506



Property Description

Building contains 20,460 +/- SF Above Grade and 14,080 +/- SF Below Grade in a Walk-Out Finished Basement Area

Location Description

Located in the heart of Downtown Aurora just off the west bank of the Fox River

Property Highlights

- Building is currently separated into four units
- Majority of the first floor is a restaurant/tavern, with a 500 +/- SF vacant space on the far east end of the building
- Second floor is an approximately 6,380 +/- SF banquet space in conjunction with the first-floor restaurant and tavern areas
- Basement level is leased to a haunted house
- New roof and HVAC units installed in 2024

Offering Summary

Sale Price:	\$2,995,000
Lot Size:	0.33 Acres
Building Size:	20,460 SF
Zoning:	DC - Downtown Core

Demographics	1 Mile	3 Miles	5 Miles
Total Households	7,545	36,780	80,253
Total Population	23,905	111,735	235,130
Average HH Income	\$77,876	\$90,231	\$114,121

Dan J. Dolan  
630.885.5785  
djdolan@dolanmurphy.com

J.D. Dolan  
630.272.2134  
jddolan@dolanmurphy.com

Brian Dolan  
630.774.8524  
bdolan@dolanmurphy.com









For Sale

# Restaurant/Banquet Facility In Downtown Aurora

28-42 West New York Street, Aurora, IL 60506

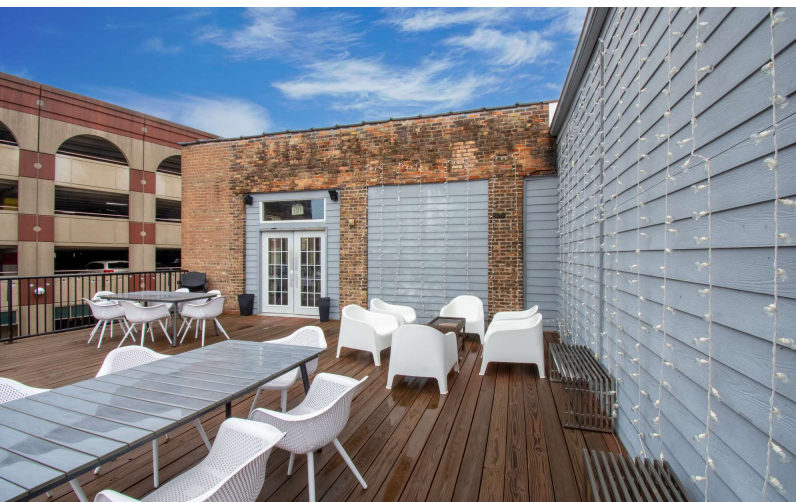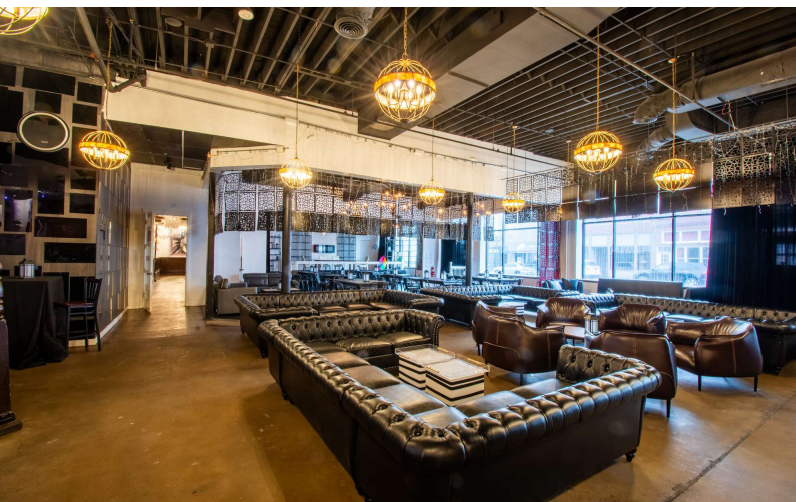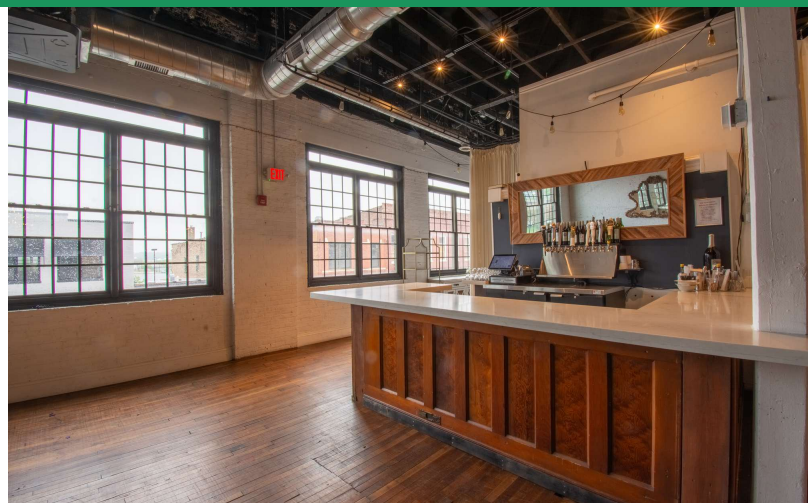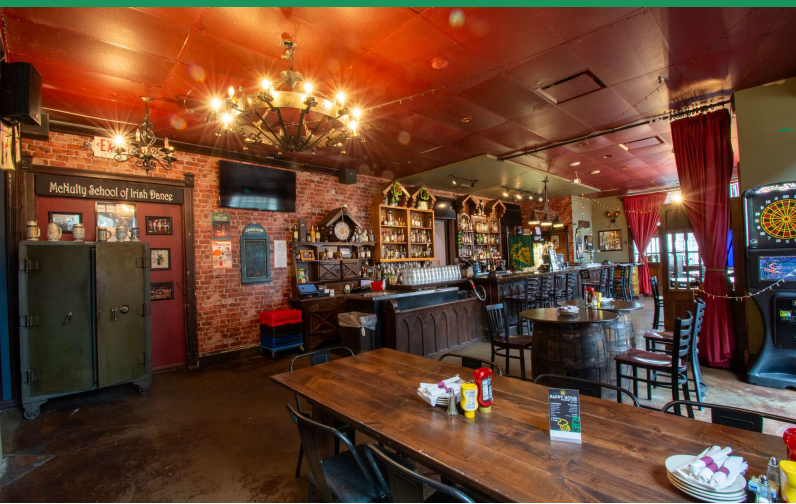

**Dan J. Dolan**

630.885.5785

djdolan@dolanmurphy.com

**J.D. Dolan**

630.272.2134

jddolan@dolanmurphy.com

**Brian Dolan**

630.774.8524

bdolan@dolanmurphy.com

Dolan & Murphy, Inc. | 630.801.8800 | 765 Orchard Avenue, Aurora, IL 60506


The information herein has been obtained from sources deemed reliable but is subject to verification, change, withdrawal without notice, and is submitted without any warranty as to accuracy.



For Sale

# Restaurant/Banquet Facility In Downtown Aurora

28-42 West New York Street, Aurora, IL 60506

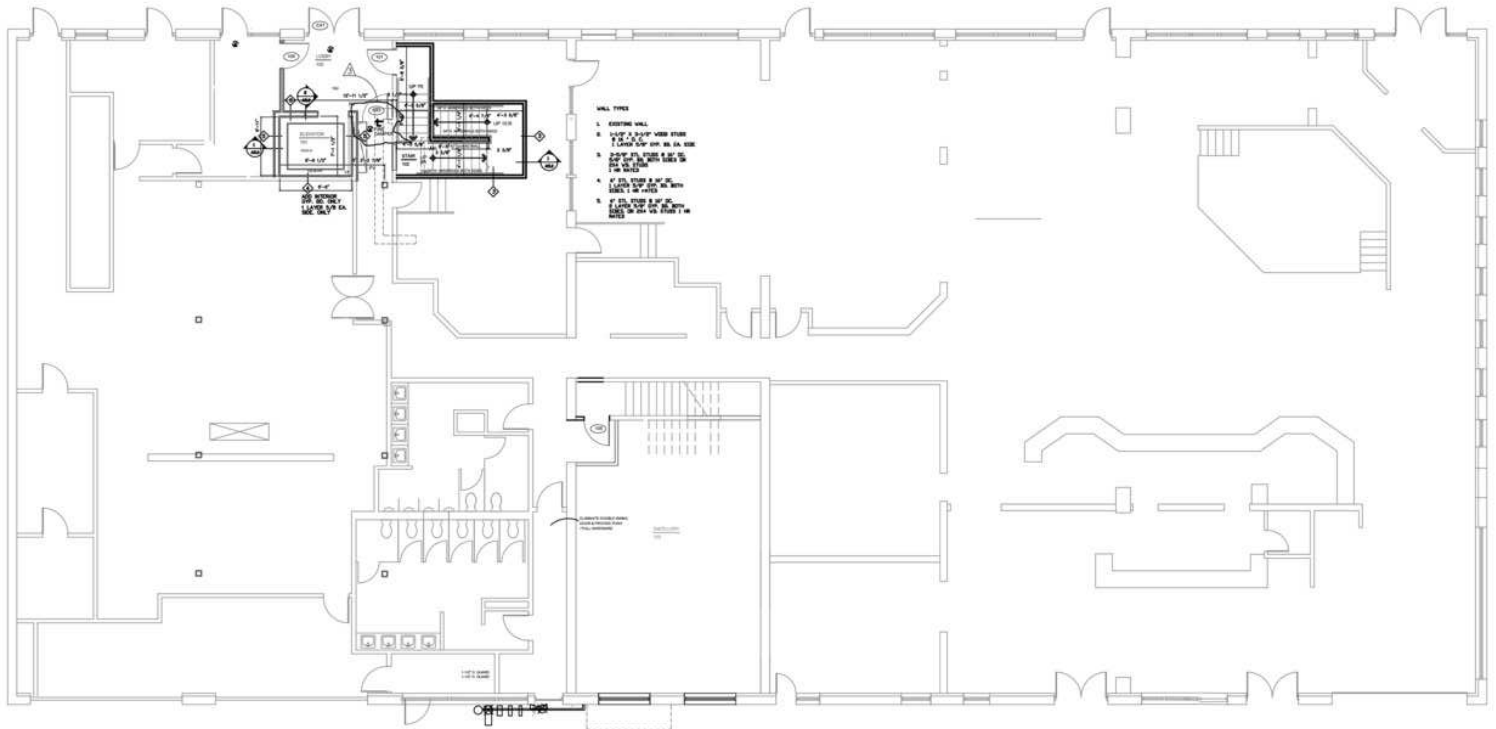

FIRST FLOOR PLAN

SCALE: 1/8" = 1'-0"

**Dan J. Dolan**

630.885.5785

djdolan@dolanmurphy.com

**J.D. Dolan**

630.272.2134

jddolan@dolanmurphy.com

**Brian Dolan**

630.774.8524

bdolan@dolanmurphy.com



Dolan & Murphy, Inc. | 630.801.8800 | 765 Orchard Avenue, Aurora, IL 60506


The information herein has been obtained from sources deemed reliable but is subject to verification, change, withdrawal without notice, and is submitted without any warranty as to accuracy.



For Sale

# Restaurant/Banquet Facility In Downtown Aurora

28-42 West New York Street, Aurora, IL 60506

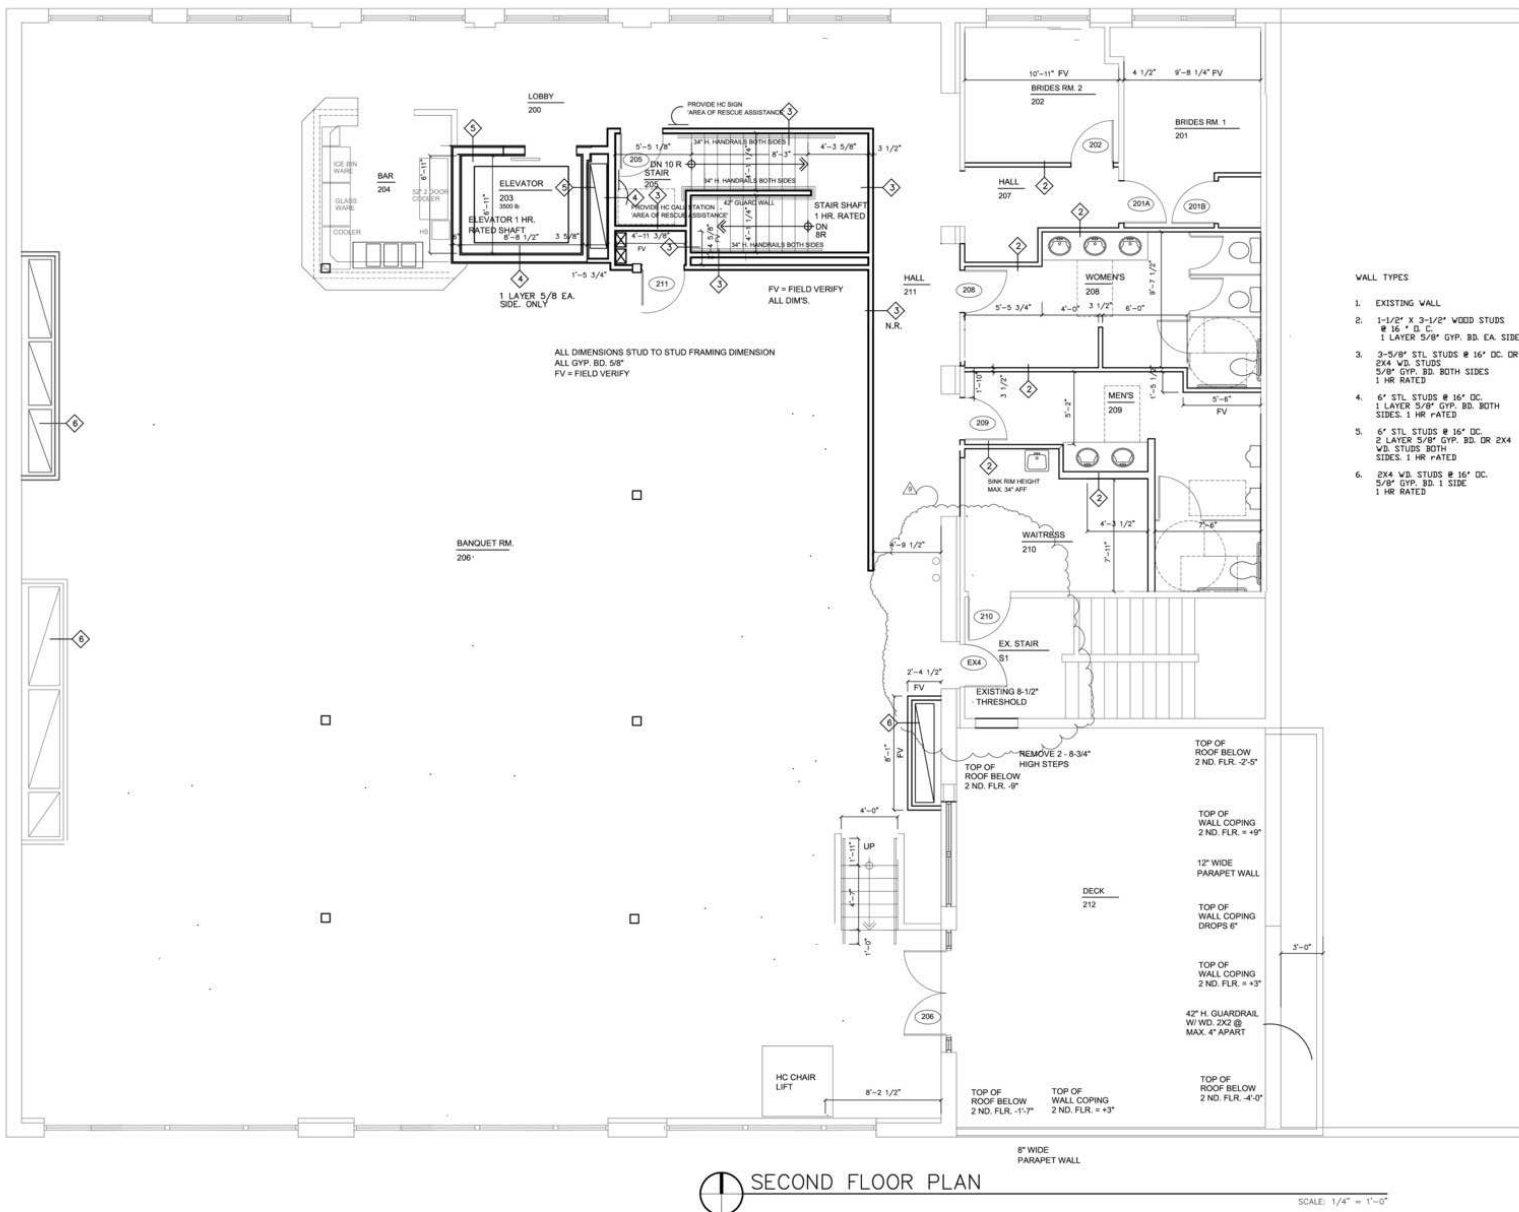

Dan J. Dolan  
630.885.5785  
djdolan@dolanmurphy.com

J.D. Dolan  
630.272.2134  
jddolan@dolanmurphy.com

Brian Dolan  
630.774.8524  
bdolan@dolanmurphy.com




Dolan & Murphy, Inc. | 630.801.8800 | 765 Orchard Avenue, Aurora, IL 60506

The information herein has been obtained from sources deemed reliable but is subject to verification, change, withdrawal without notice, and is submitted without any warranty as to accuracy.

For Sale

# Restaurant/Banquet Facility In Downtown Aurora

28-42 West New York Street, Aurora, IL 60506

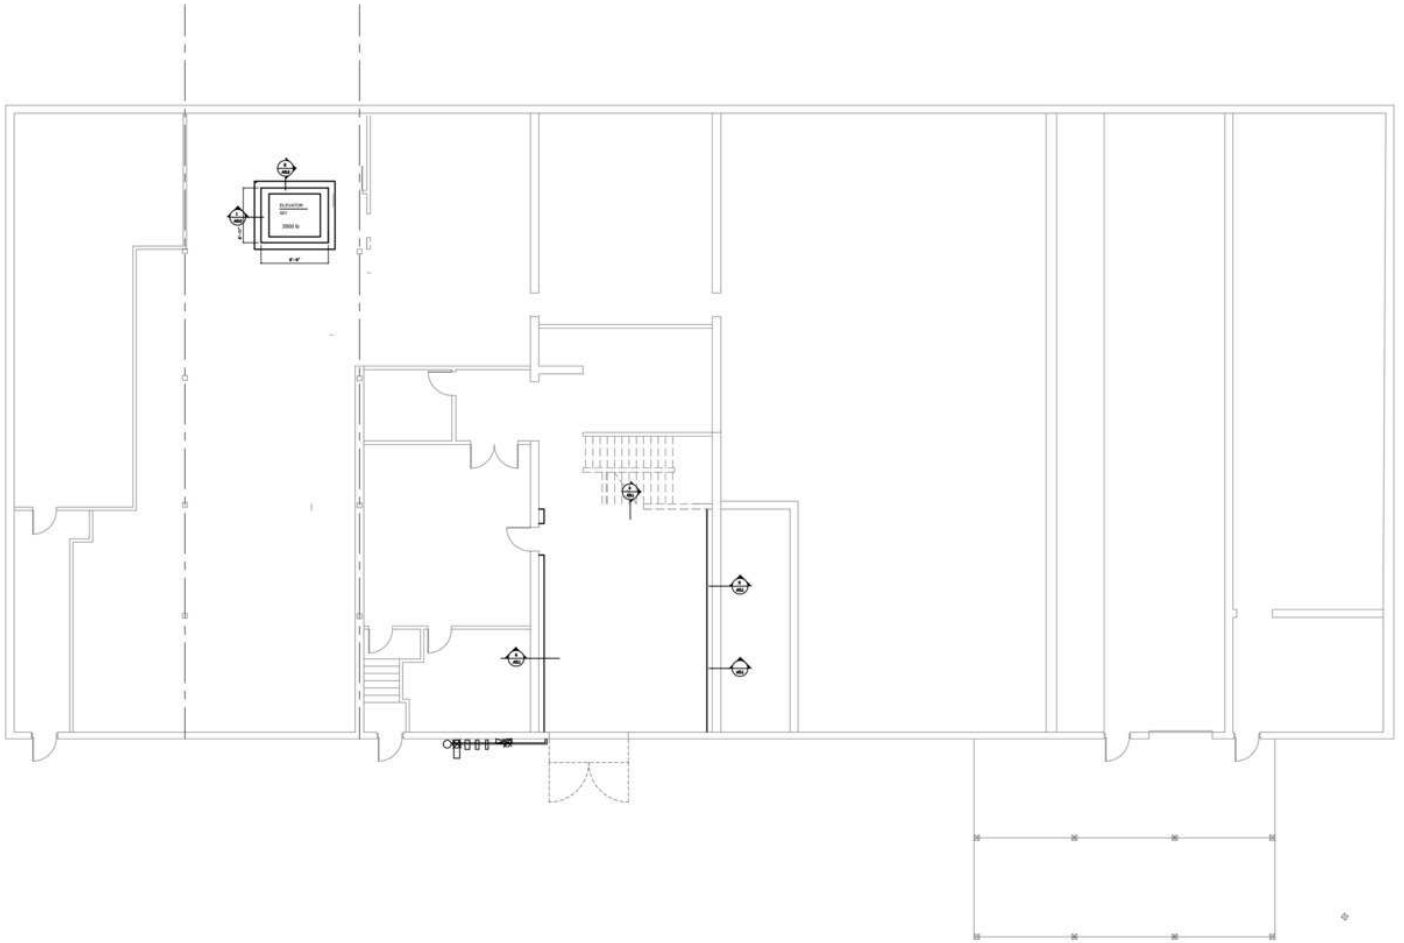

LOWER LEVEL PLAN

SCALE: 1/8" = 1'-0"

**Dan J. Dolan**

630.885.5785

djdolan@dolanmurphy.com

**J.D. Dolan**

630.272.2134

jddolan@dolanmurphy.com

**Brian Dolan**

630.774.8524

bdolan@dolanmurphy.com

Dolan & Murphy, Inc. | 630.801.8800 | 765 Orchard Avenue, Aurora, IL 60506

The information herein has been obtained from sources deemed reliable but is subject to verification, change, withdrawal without notice, and is submitted without any warranty as to accuracy.






For Sale

# Restaurant/Banquet Facility In Downtown Aurora

28-42 West New York Street, Aurora, IL 60506

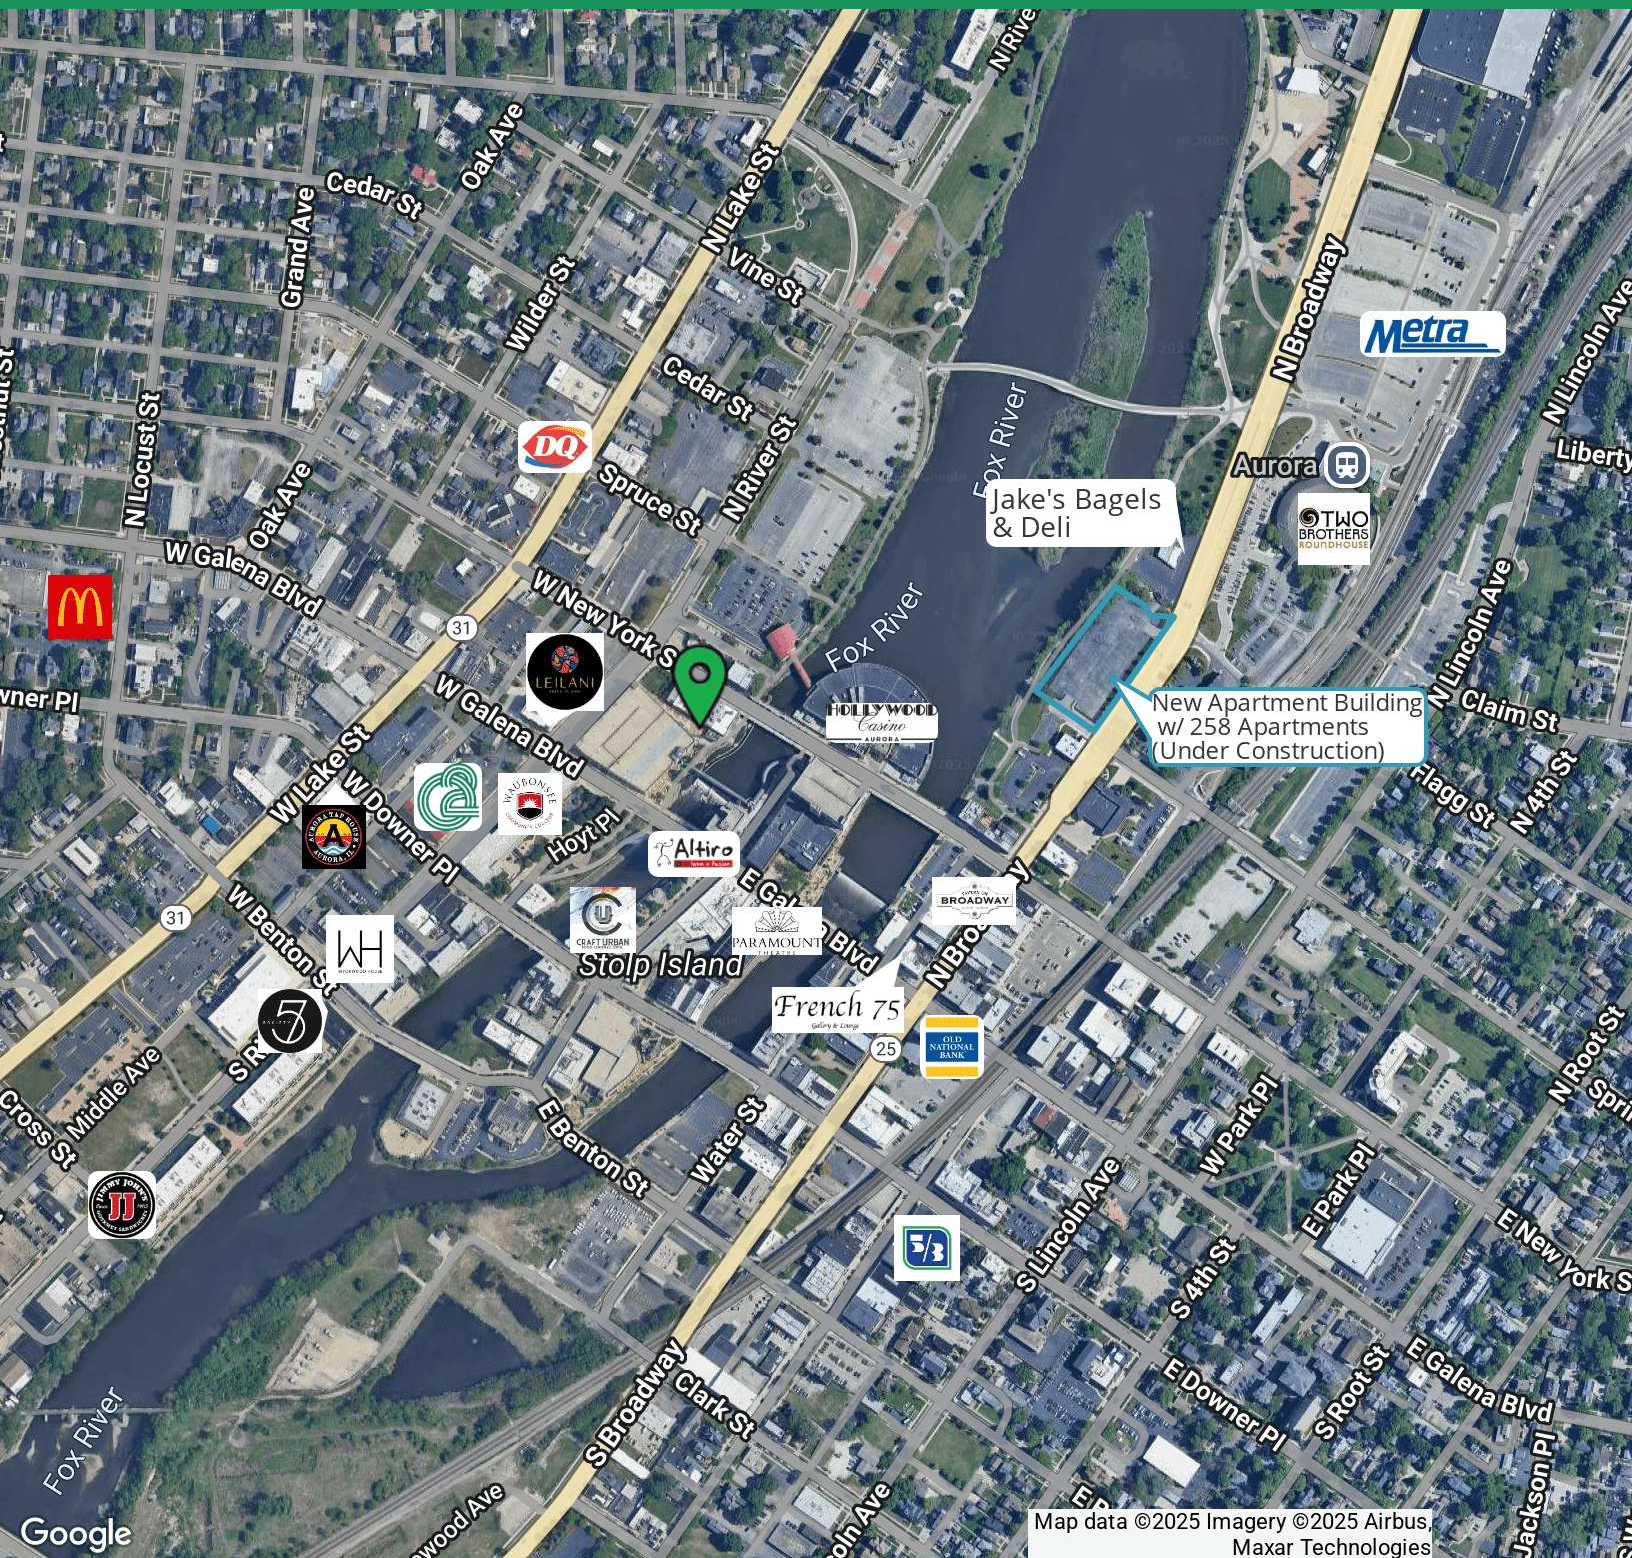

**Dan J. Dolan**

630.885.5785

djdolan@dolanmurphy.com

**J.D. Dolan**

630.272.2134

jddolan@dolanmurphy.com

**Brian Dolan**

630.774.8524

bdolan@dolanmurphy.com

Dolan & Murphy, Inc. | 630.801.8800 | 765 Orchard Avenue, Aurora, IL 60506

The information herein has been obtained from sources deemed reliable but is subject to verification, change, withdrawal without notice, and is submitted without any warranty as to accuracy.






For Sale

# Restaurant/Banquet Facility In Downtown Aurora

28-42 West New York Street, Aurora, IL 60506

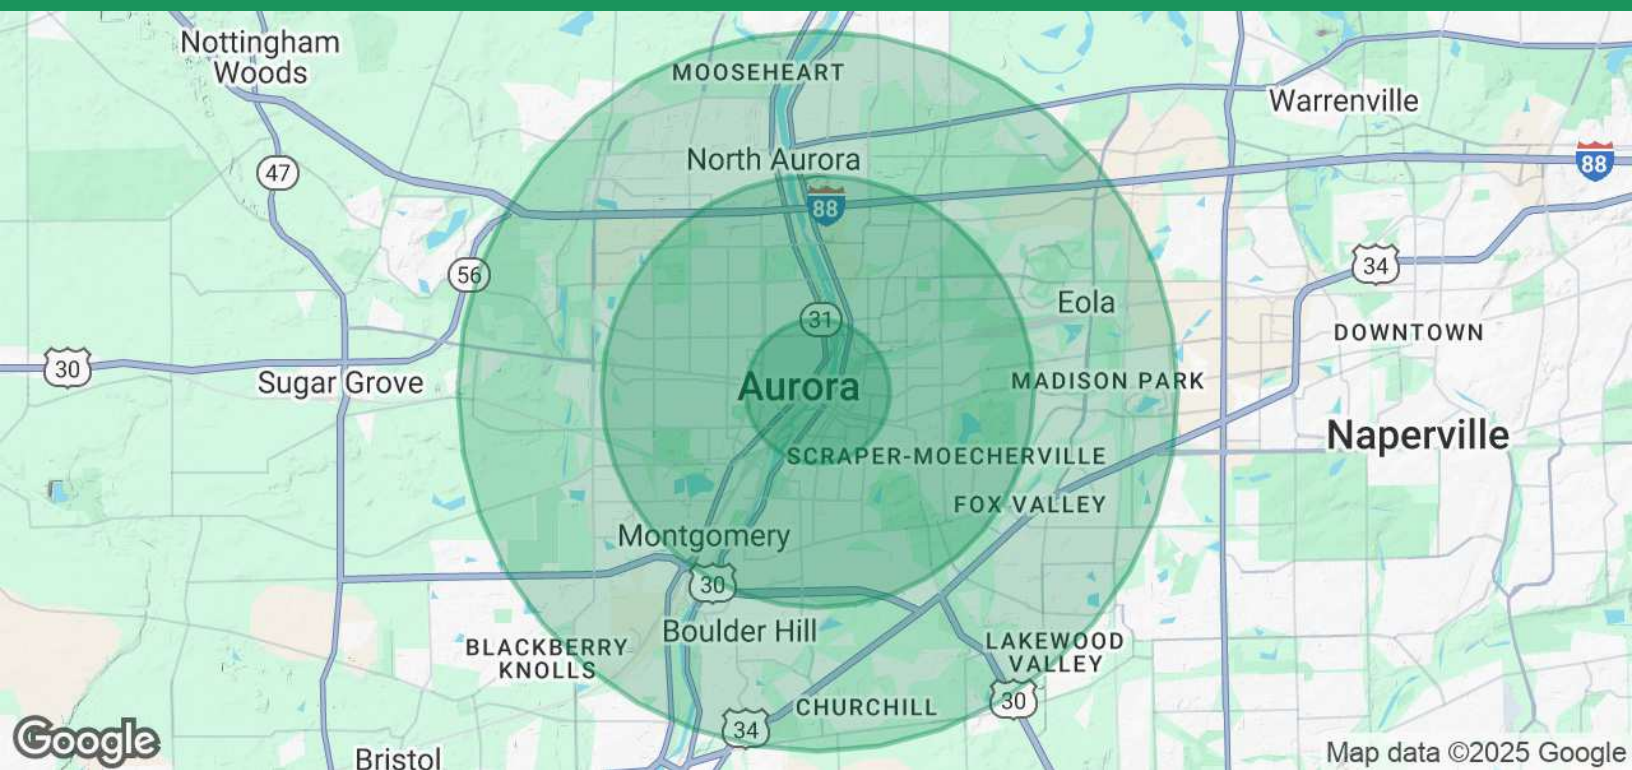

Population	1 Mile	3 Miles	5 Miles
Total Population	23,905	111,735	235,130
Average Age	35	37	37
Average Age (Male)	34	36	36
Average Age (Female)	36	37	38
Households & Income	1 Mile	3 Miles	5 Miles
Total Households	7,545	36,780	80,253
# of Persons per HH	3.2	3	2.9
Average HH Income	\$77,876	\$90,231	\$114,121
Average House Value	\$193,098	\$222,880	\$284,564

Demographics data derived from AlphaMap

**Dan J. Dolan**  
630.885.5785  
djdolan@dolanmurphy.com

**J.D. Dolan**  
630.272.2134  
jddolan@dolanmurphy.com

**Brian Dolan**  
630.774.8524  
bdolan@dolanmurphy.com

