


**EXISTING 1ST FLOOR LAYOUT PLAN**  
SCALE: 1/8"=1'-0"

ARCH-VISION DESIGN STUDIO INC.  PHONE: (646) 255-0710 VISION2GATHER@GMAIL.COM 148-05 HILLSIDE AVENUE, JAMAICA, NY 11435																	
<b>PROJECT ADDRESS:</b> 113-12 LIBERTY AVENUE QUEENS NY- 11419																	
BLOCK 9536 LOT 04 ZONE C2-3 MAP	<b>CROSS STREET</b> 113 STREET, 114 STREET																
<b>SCOPE OF WORK:</b> COMMERCIAL SPACE LAYOUT																	
<b>DRAWING TITLE:</b> FLOOR PLAN																	
<b>REVISIONS:</b> <table border="1" style="width: 100%; border-collapse: collapse;"> <thead> <tr> <th style="width: 5%;">NO.</th> <th style="width: 15%;">DATE</th> <th style="width: 60%;">DESCRIPTION</th> <th style="width: 20%;">APPROV.</th> </tr> </thead> <tbody> <tr> <td> </td> <td> </td> <td> </td> <td> </td> </tr> </tbody> </table>		NO.	DATE	DESCRIPTION	APPROV.												
NO.	DATE	DESCRIPTION	APPROV.														
<b>DRAWING No.:</b> A-001.00	DATE: 12/15/2024 SCALE: AS SHOWN																
<b>SEAL &amp; SIGNATURE:</b>   																	
DWG. SHEET No.: 1 OF 3																	

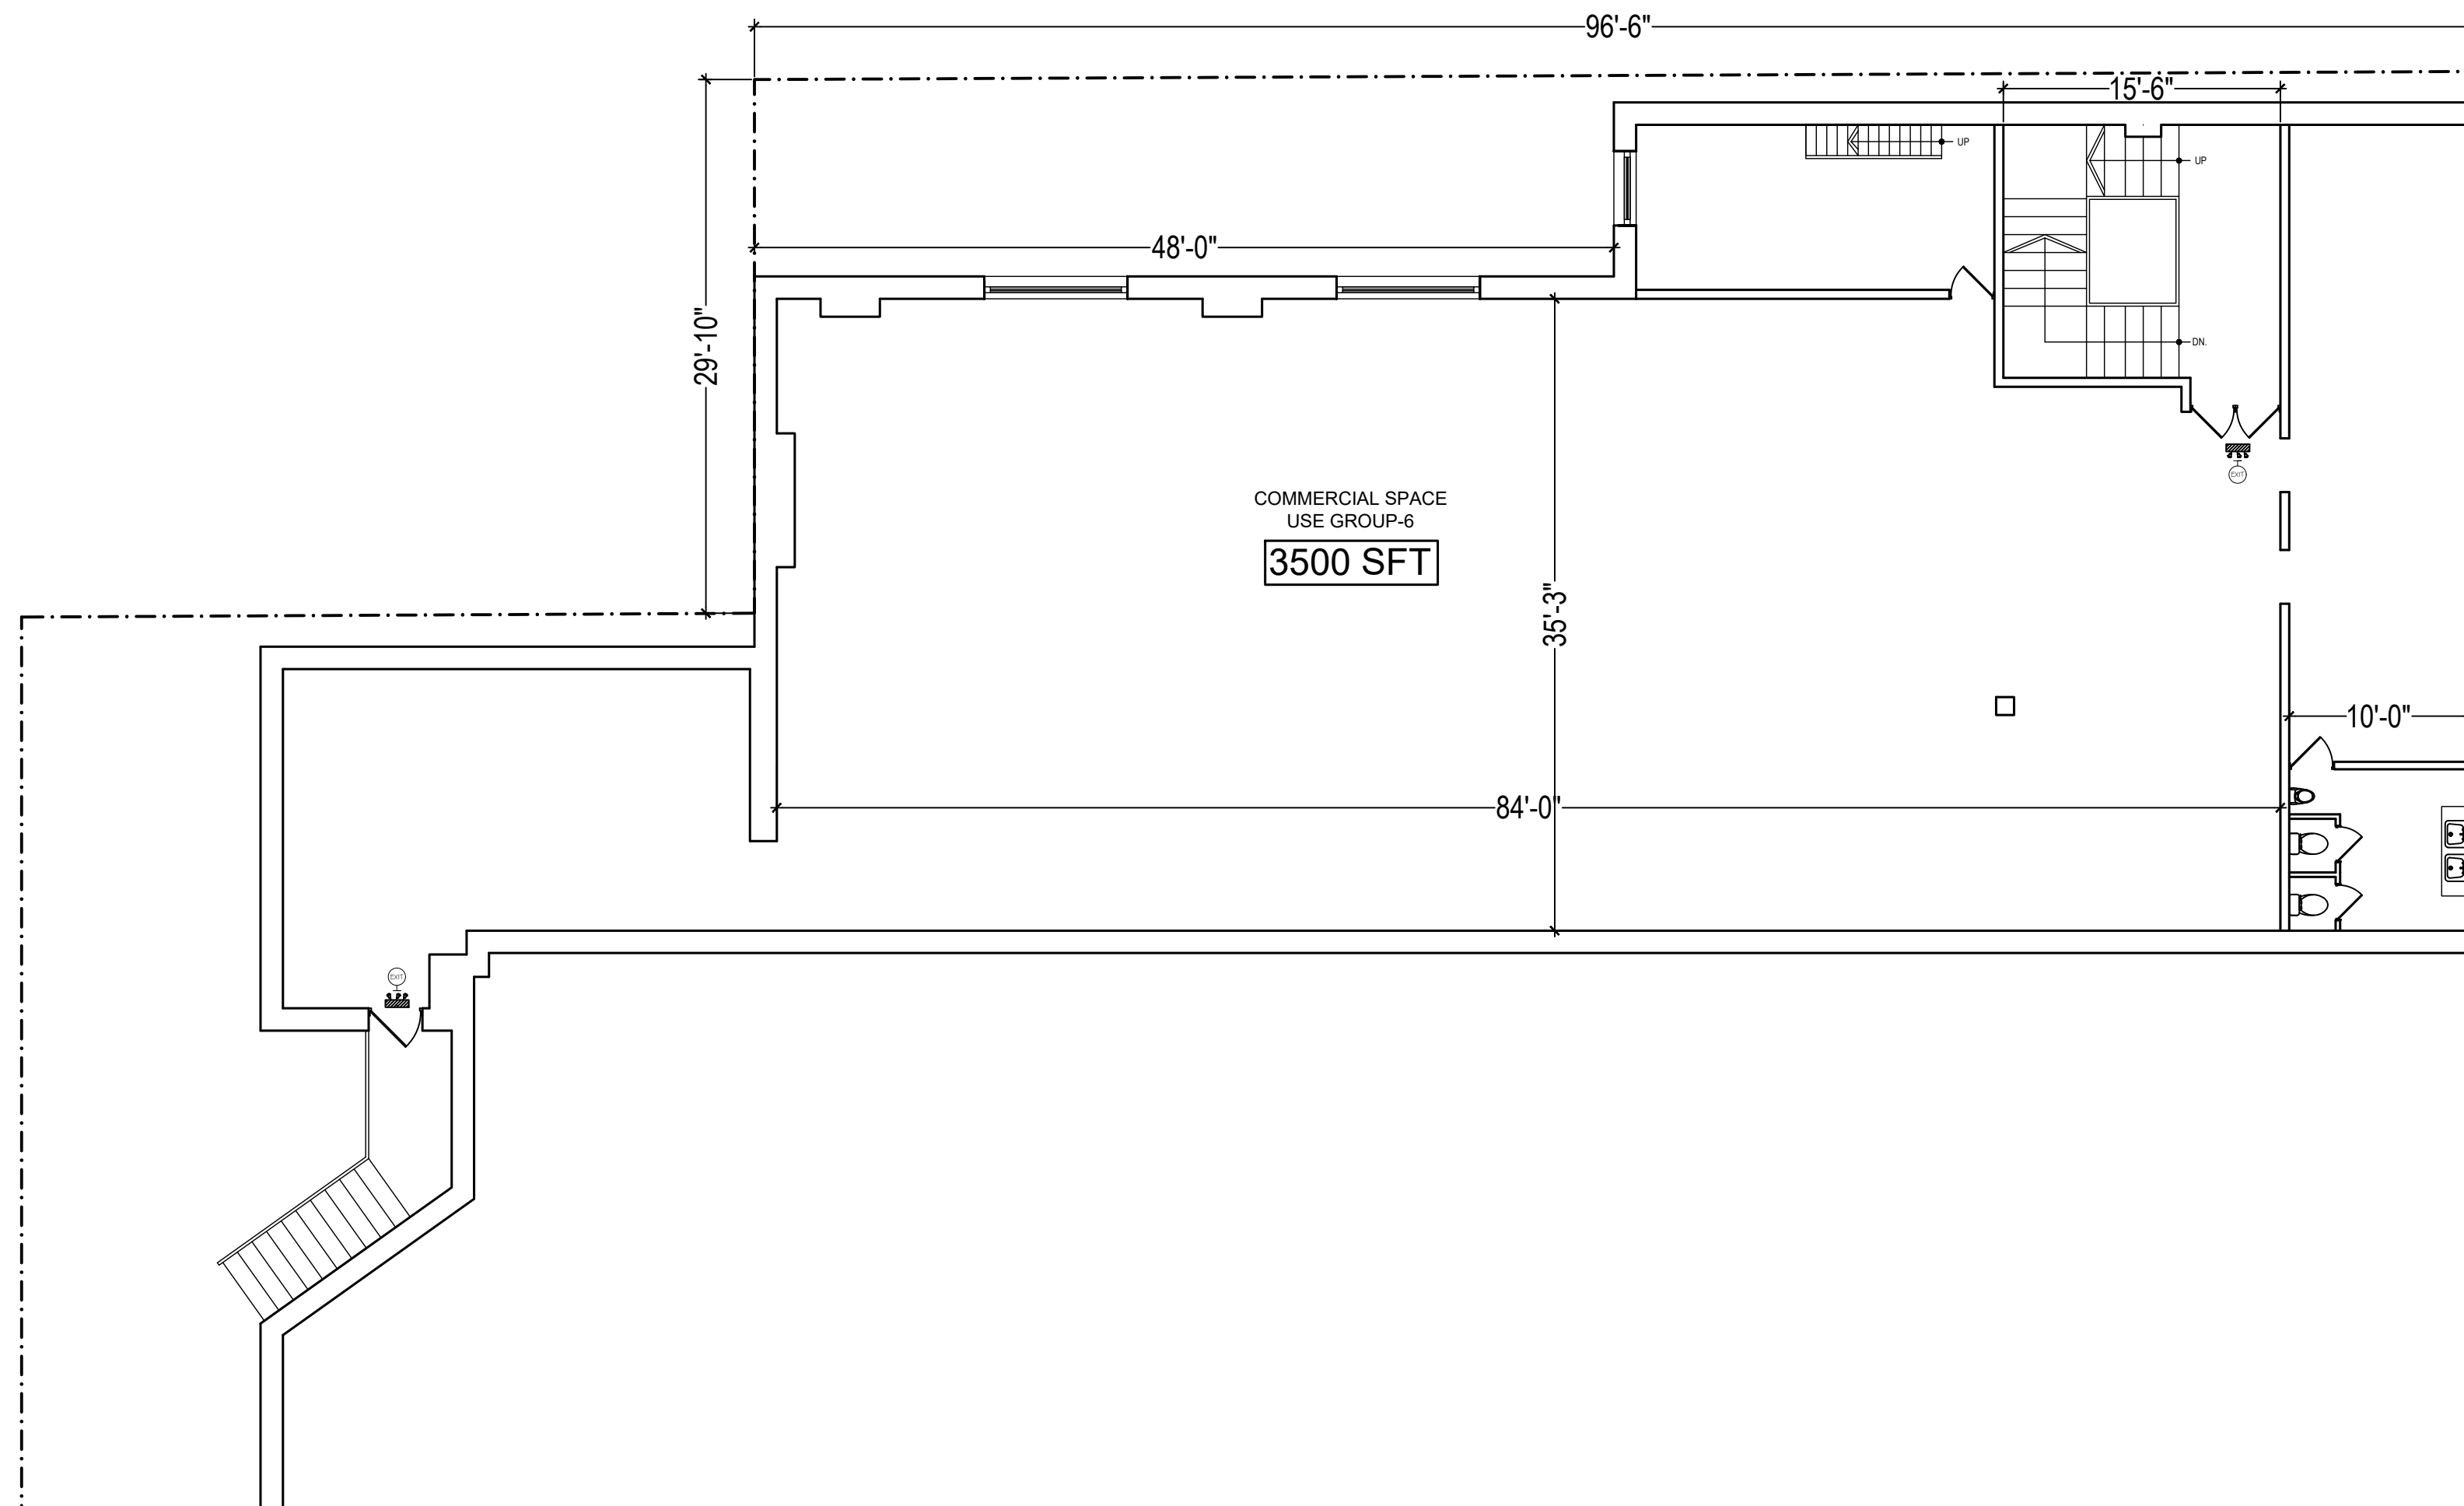

**EXISTING SECOND FLOOR LAYOUT PLAN**  
SCALE: 1/8"=1'-0"

ARCH-VISION  
DESIGN STUDIO INC.

PHONE: (646) 255-0710  
VISION2GATHER@GMAIL.COM  
148-05 HILLSIDE AVENUE.  
JAMAICA, NY 11435

**PROJECT ADDRESS:**  
113-12 LIBERTY AVENUE  
QUEENS NY- 11419

BLOCK	9536	<b>CROSS STREET</b>	
LOT	04		113 STREET,
ZONE	C2-3		114 STREET
MAP			

**SCOPE OF WORK:**  
COMMERCIAL SPACE LAYOUT

**DRAWING TITLE:**  
FLOOR PLAN


**REVISIONS:**

NO.	DATE	DESCRIPTION	APPROV.

<b>DRAWING No.:</b> A-002.00	DATE: 12/15/2024
	SCALE: AS SHOWN

**SEAL & SIGNATURE:**

DWG. SHEET No.: 2 OF 3

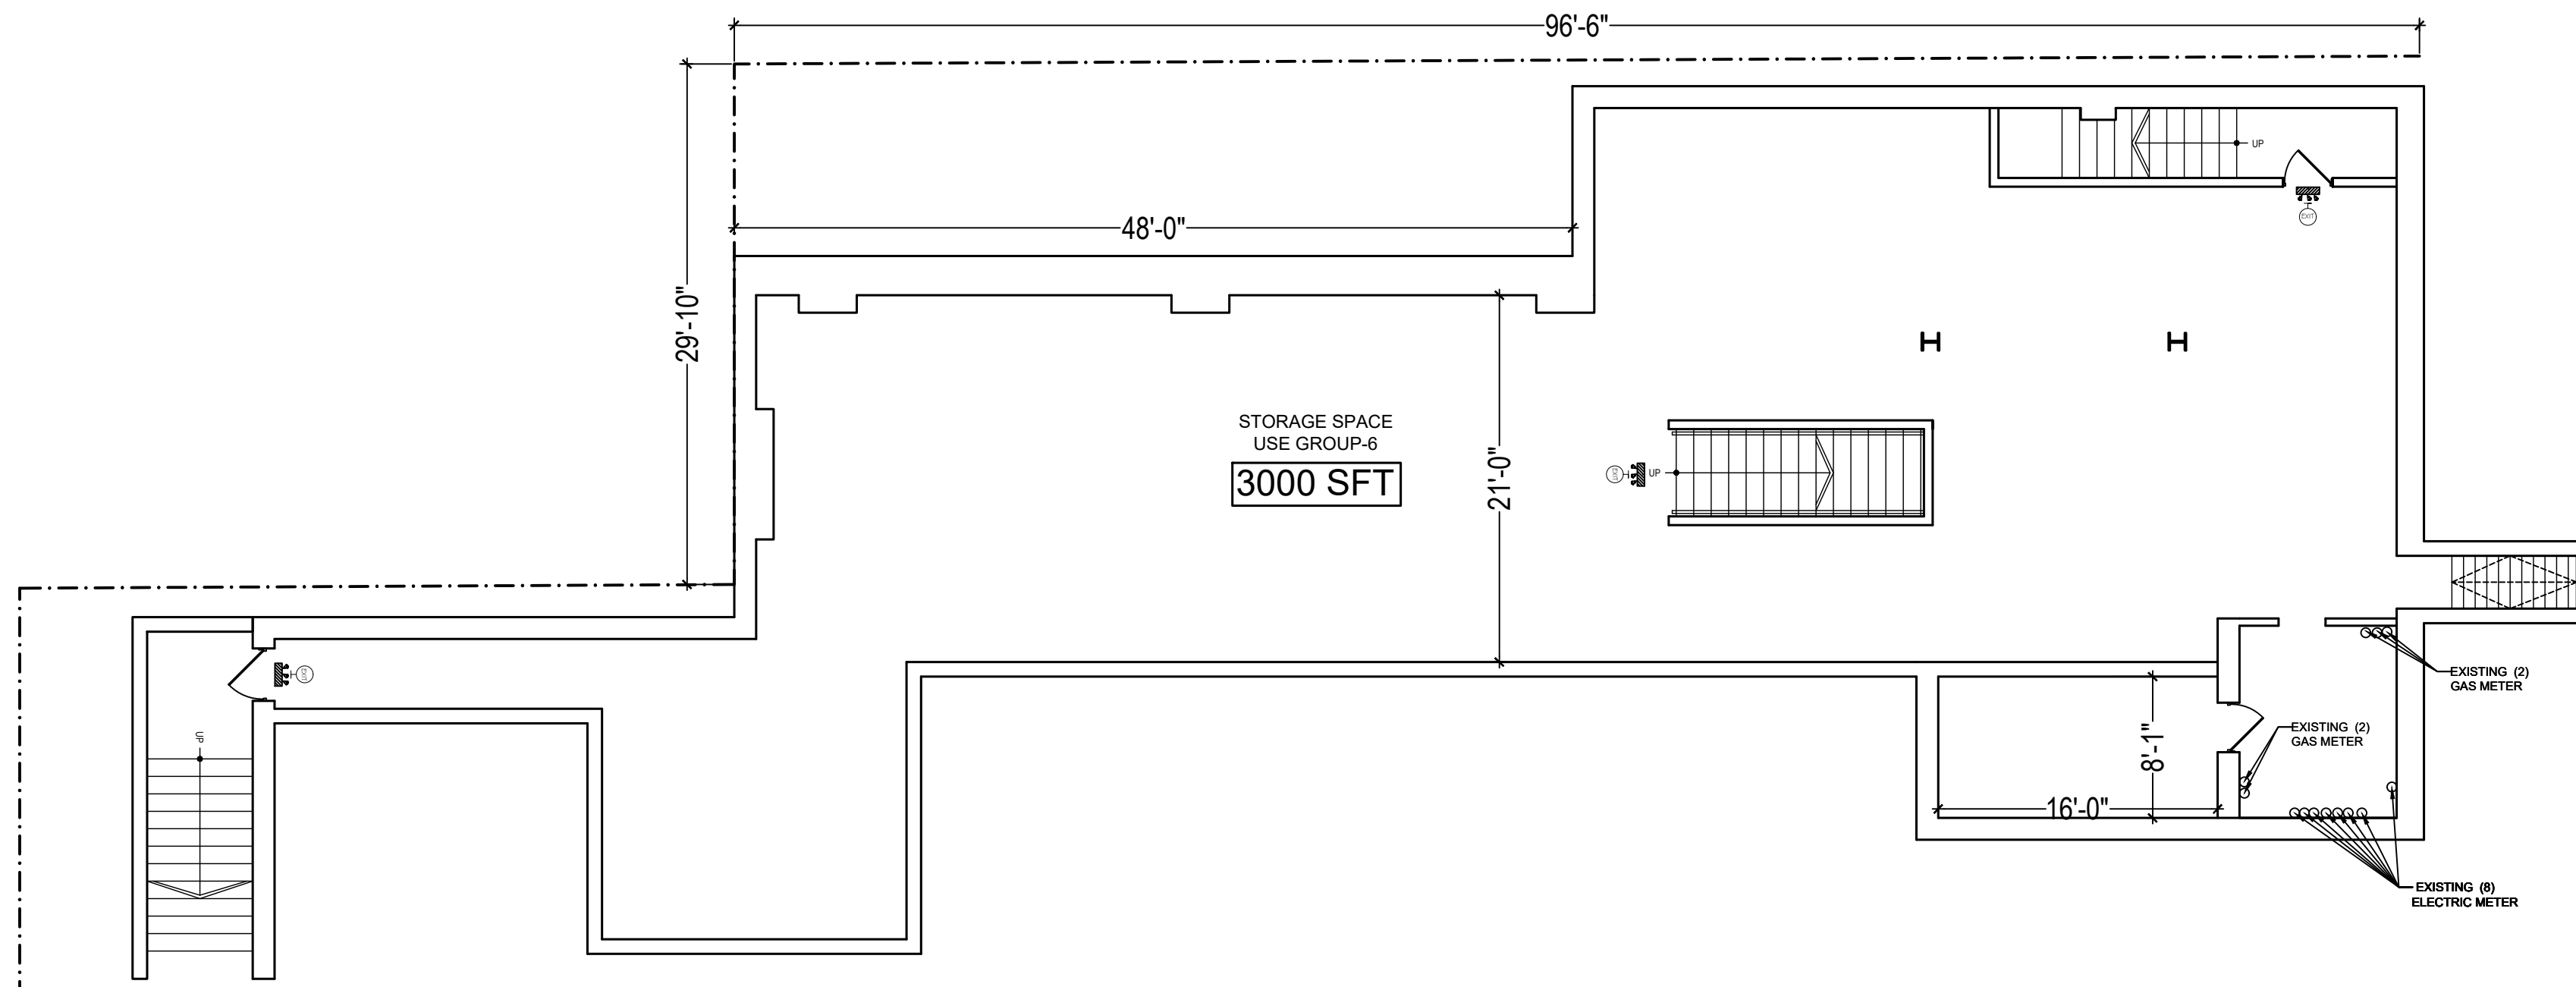

**EXISTING CELLAR FLOOR LAYOUT PLAN**  
SCALE: 1/8"=1'-0"

ARCH-VISION  
DESIGN STUDIO INC.  
  
PHONE: (646) 255-0710  
VISION2GATHER@GMAIL.COM  
148-05 HILLSIDE AVENUE.  
JAMAICA, NY 11435

**PROJECT ADDRESS:**  
113-12 LIBERTY AVENUE  
QUEENS NY- 11419

BLOCK	9536	<b>CROSS STREET</b>
LOT	04	113 STREET,
ZONE	C2-3	114 STREET
MAP		

**SCOPE OF WORK:**  
COMMERCIAL SPACE LAYOUT

**DRAWING TITLE:**  
FLOOR PLAN

**REVISIONS:**

NO.	DATE	DESCRIPTION	APPROV.

**DRAWING No.:** A-003.00  
**DATE:** 12/15/2024  
**SCALE:** AS SHOWN

**SEAL & SIGNATURE:**