


EXISTING CELLAR PLAN
NTS

AMSTERDAN AVENUE

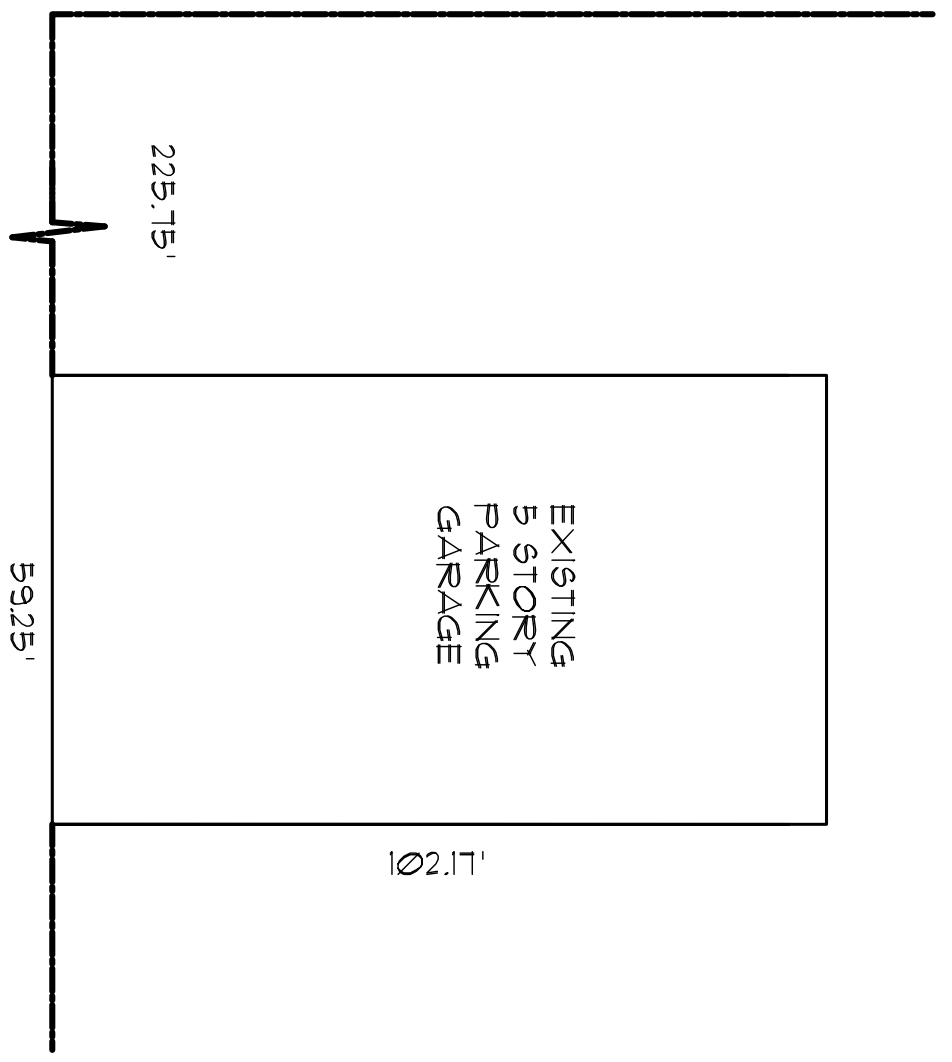

WEST 83RD STREET

PLOT PLAN
NTS



ZONING INFORMATION

ADDRESS: 151 WEST 83RD STREET
BLOCK: 1214 LOT: 10
ZONE: R8B/C2-8 MAP : 5D

ZONING CALCULATION

LOT AREA = 6053.57 SF.

VILLANO ARCHITECTS
304 E. 65th STREET SUITE LL2 NEW YORK NY 10065
PO BOX 2188 SOUTHAMPTON NY 11969
T:631.909.2820 F:631.909.8314 M:516.852.3423




SEAL:

IS A VIOLATION OF THE LAW
FOR ANY PERSON TO REPRODUCE
THIS DRAWING WITHOUT THE
WRITTEN PERMISSION OF THE
ARCHITECT. THE ARCHITECT
TAKES NO RESPONSIBILITY FOR
ANY ERRORS OR OMISSIONS
IN THIS DRAWING UNLESS
OTHERWISE SPECIFIED.
THIS DRAWING MARKED WITH
THIS SEAL IS THE ORIGINAL
DRAWING. ANY OTHER COPY
WITHOUT THIS SEAL SHALL BE
TO BE CONSIDERED
A COPY.
DRAWING COPYRIGHT 2007


| NO. | DATE | REVISION: |
|-----|------|-----------|
| 1 | | |
| 2 | | |
| 3 | | |
| 4 | | |
| 5 | | |
| 6 | | |

PROJECT: **PARKING**
157 WEST 83RD STREET NY., NY.
DRAWING: **CELLAR PLAN ,PLOT PLAN, NOTES**


SCALE: AS NOTED
DATE: 7/7/19
DRAWN BY: JY
CHECKED BY: RV
DRAWING
A-001.00
1 OF 3

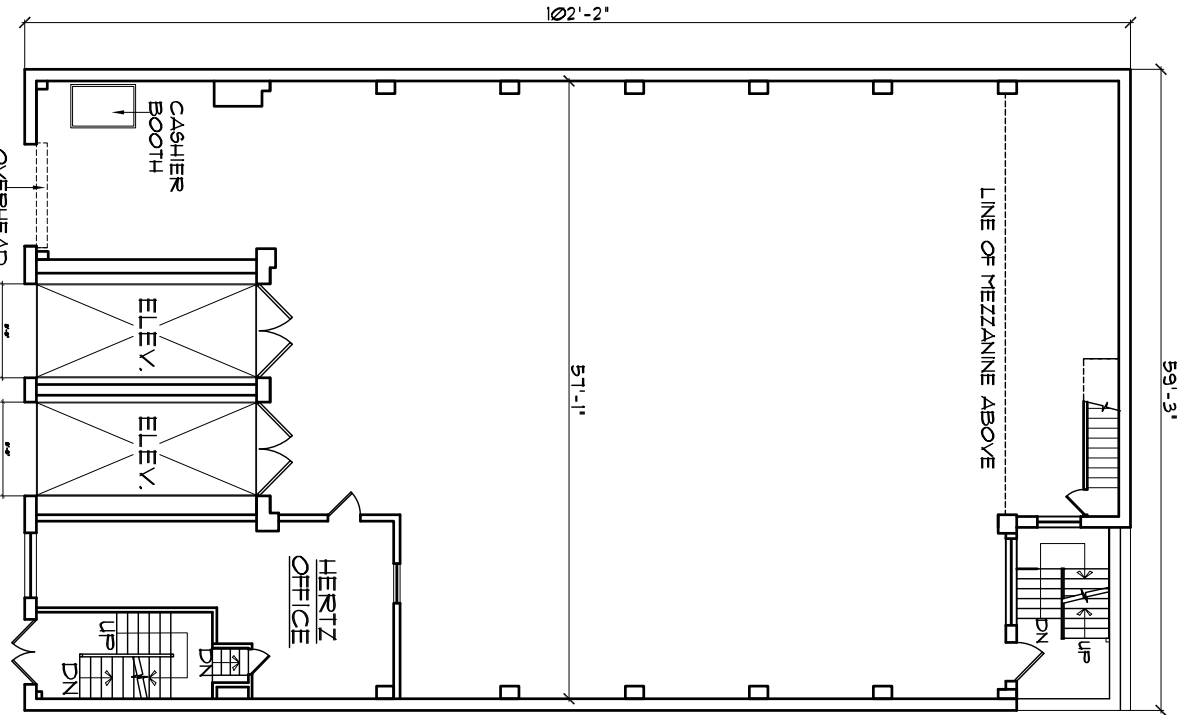

EXIST'G FIRST FL. PLAN
NTS

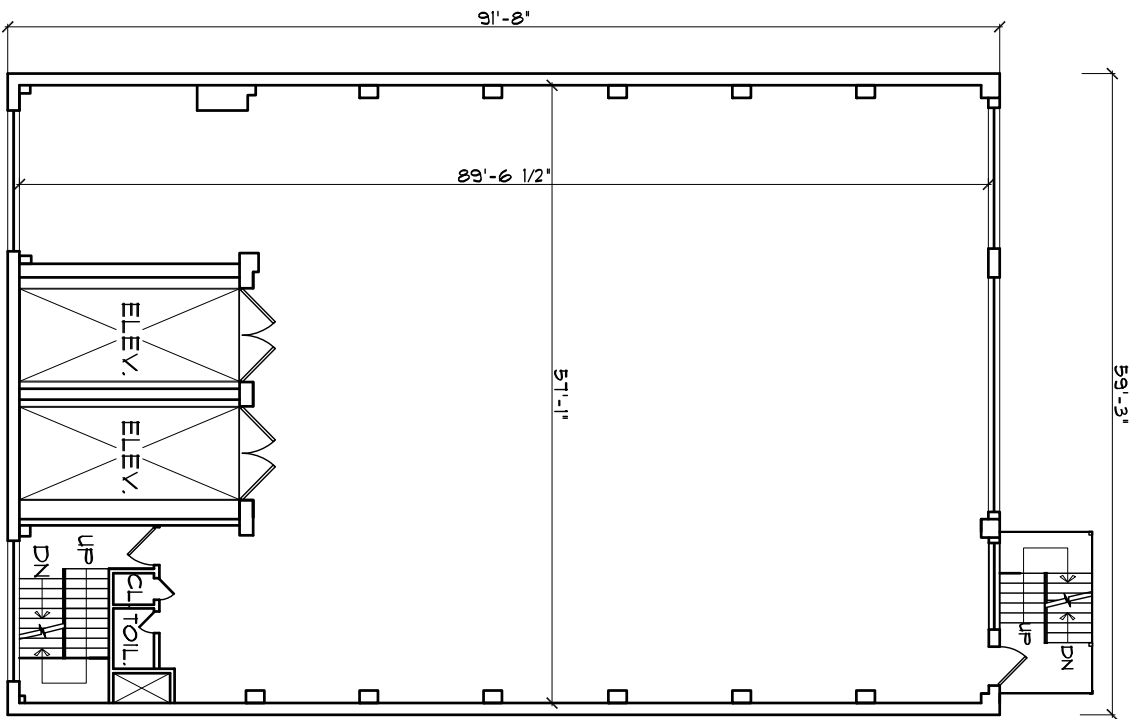

EXIST'G SECOND FL. PLAN
NTS

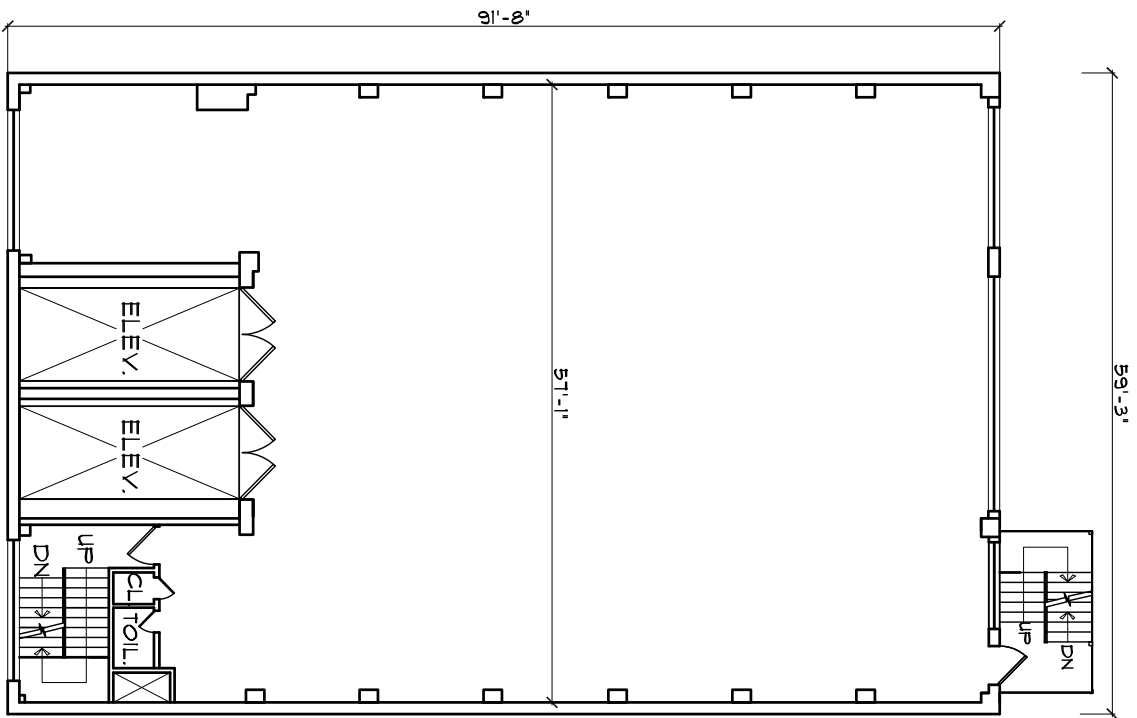

EXIST'G THIRD FL. PLAN
NTS

VILLANO ARCHITECTS
 304 E. 65th STREET SUITE LL2 NEW YORK NY 10065
 PO BOX 2188 SOUTHAMPTON NY 11969
 T:631.909.2820 F:631.909.8314 M:516.852.3423



SEAL:

THIS IS A VISION OF THE LAW
 IT IS NOT A CONTRACT
 ITEM ON THIS DRAWING UNLESS
 SPECIFICALLY NOTED OTHERWISE
 IS NOT TO BE CONSIDERED
 PART OF THE CONTRACT
 THIS DRAWING MARKED WITH
 THIS SEAL SHALL BE
 TO BE CONSIDERED
 DRAWING COPYRIGHT 2007

| NO. | DATE | REVISION: |
|-----|------|-----------|
| 1 | | |
| 2 | | |
| 3 | | |
| 4 | | |
| 5 | | |
| 6 | | |

PROJECT: **PARKING LIFTS**
 151 WEST 108TH STREET NY. , NY.
 DRAWING: **FIRST , SECOND, THIRD FLOOR PLANS**

SCALE: AS NOTED

DATE: 7/7/19


DRAWN BY: JY

CHECKED BY: RV


DRAWING

A-002.00


2 OF 3

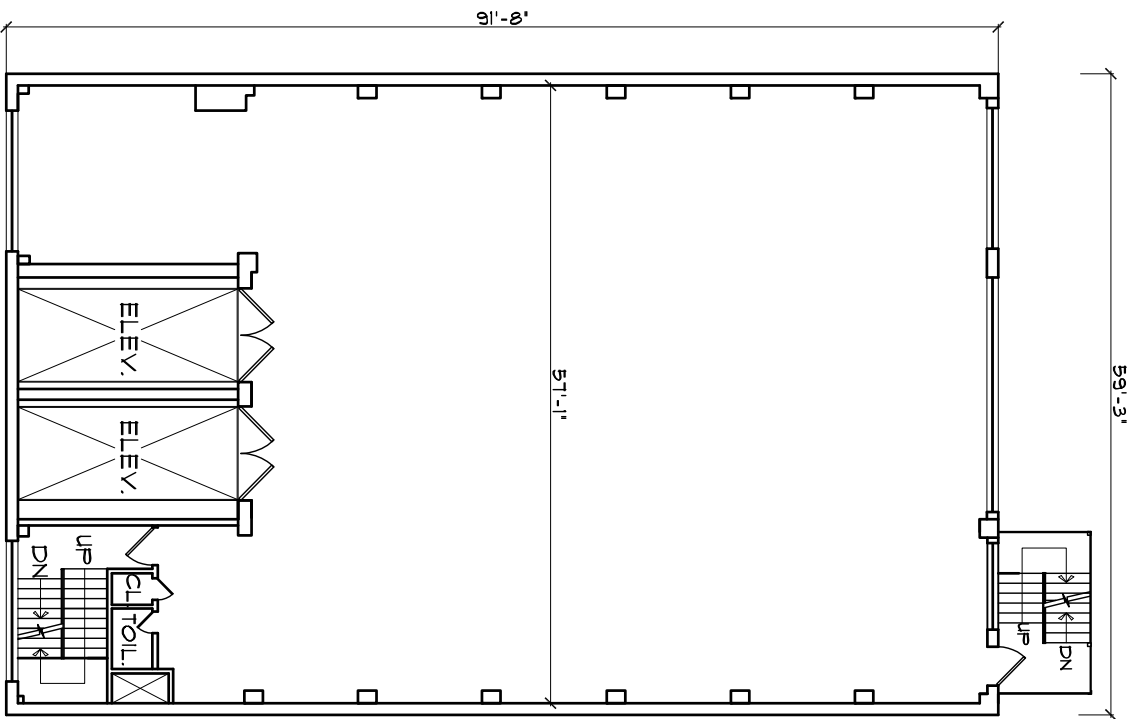

EXIST'G FOURTH FL. PLAN
NTS

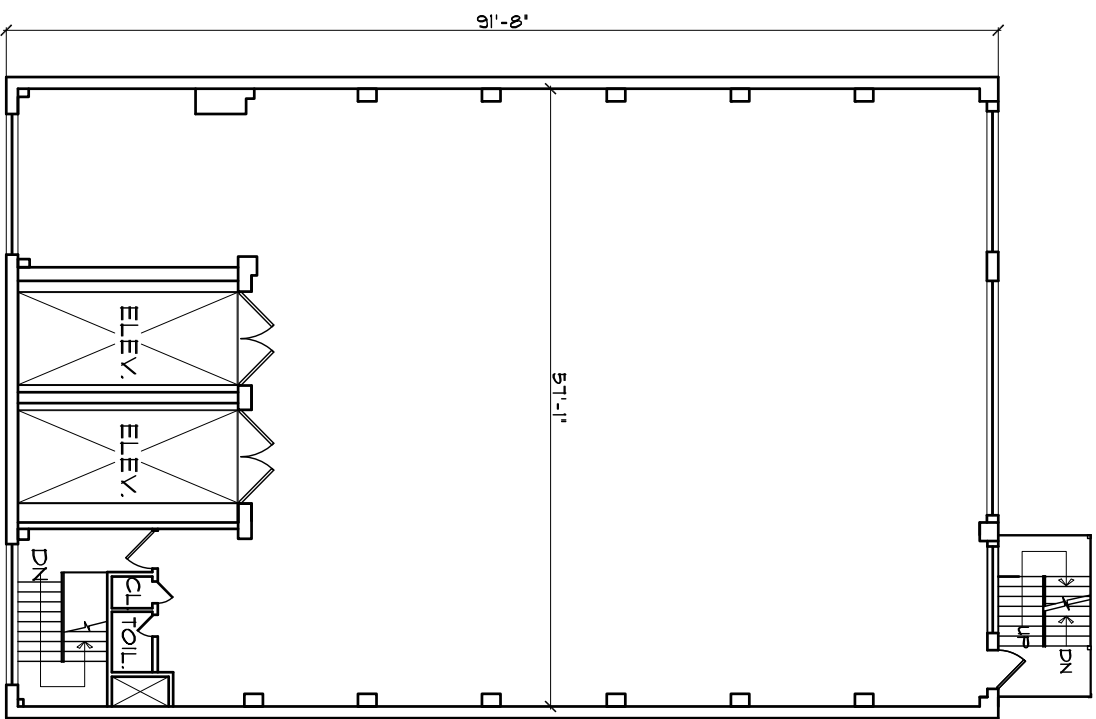

EXIST'G FIFTH FL. PLAN
NTS

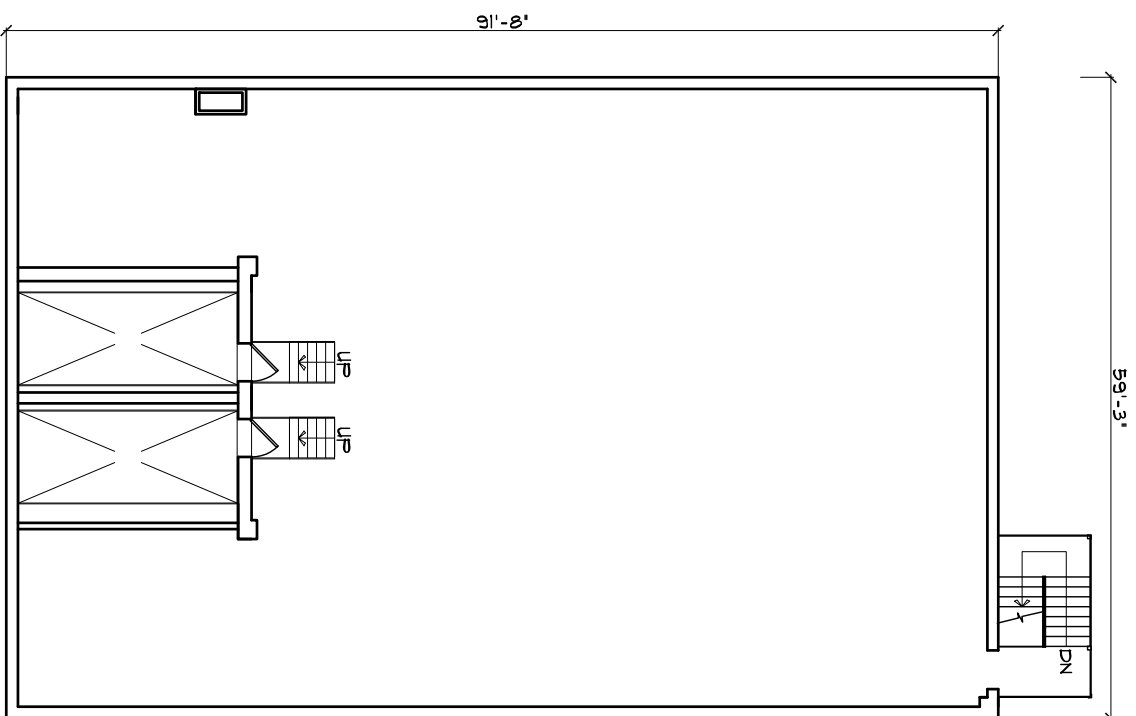

EXIST'G ROOF PLAN
NTS

VILLANO ARCHITECTS
 304 E. 65th STREET SUITE LL2 NEW YORK NY 10065
 PO BOX 2188 SOUTHAMPTON NY 11969
 T:631.909.2820 F:631.909.8314 M:516.852.3423

SEAL:

IT IS A VIOLATION OF THE LAW
 TO REPRODUCE OR TRANSMIT
 THIS DRAWING WITHOUT THE
 WRITTEN PERMISSION OF THE
 ARCHITECT. ANY UNLAWFUL
 COPIES OF THIS DRAWING
 SHALL BE DESTROYED.
 DRAWING COPYRIGHT 2007

| NO. | DATE | REVISION: |
|-----|------|-----------|
| 1 | | |
| 2 | | |
| 3 | | |
| 4 | | |
| 5 | | |
| 6 | | |
| 7 | | |
| 8 | | |
| 9 | | |
| 10 | | |

PROJECT: **PARKING LIFTS**
 151 WEST 108TH STREET NY. , NY.
 DRAWING: **FOURTH, FIFTH FLOOR PLANS, ROOF PLAN**

SCALE: AS NOTED
 DATE: 7/7/19
 DRAWN BY: JY
 CHECKED BY: RV
 DRAWING
 A-003.00
 3 OF 3