



PROPOSED SCHEMATIC DESIGN for 6 STOREY APARTMENT BUILDING

LOCATED at 690-100 ELM STREET, PORT COLBORNE, ON

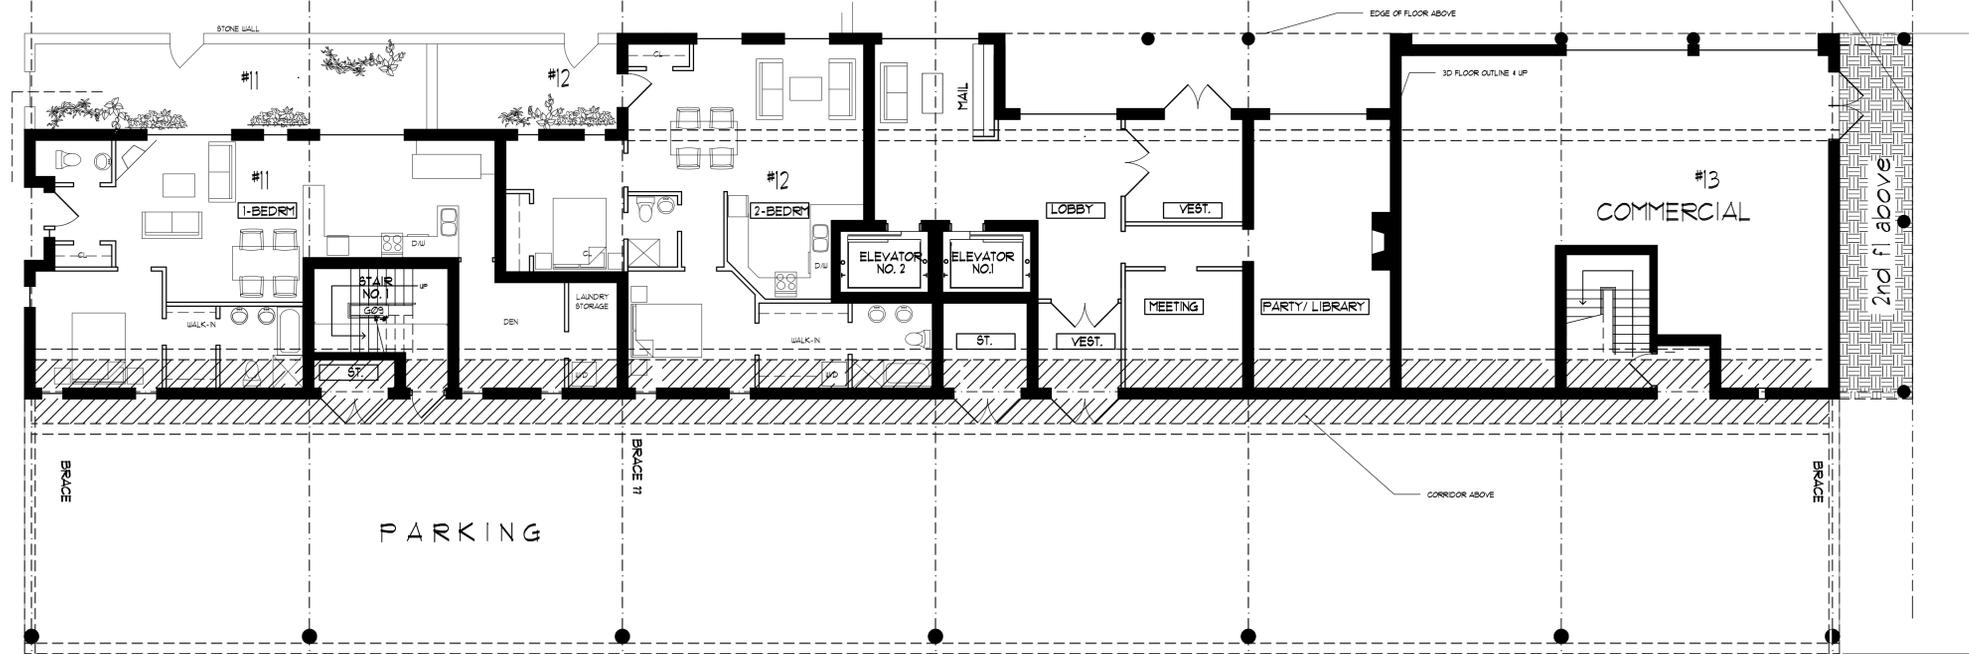

GROUND FLOOR PLAN

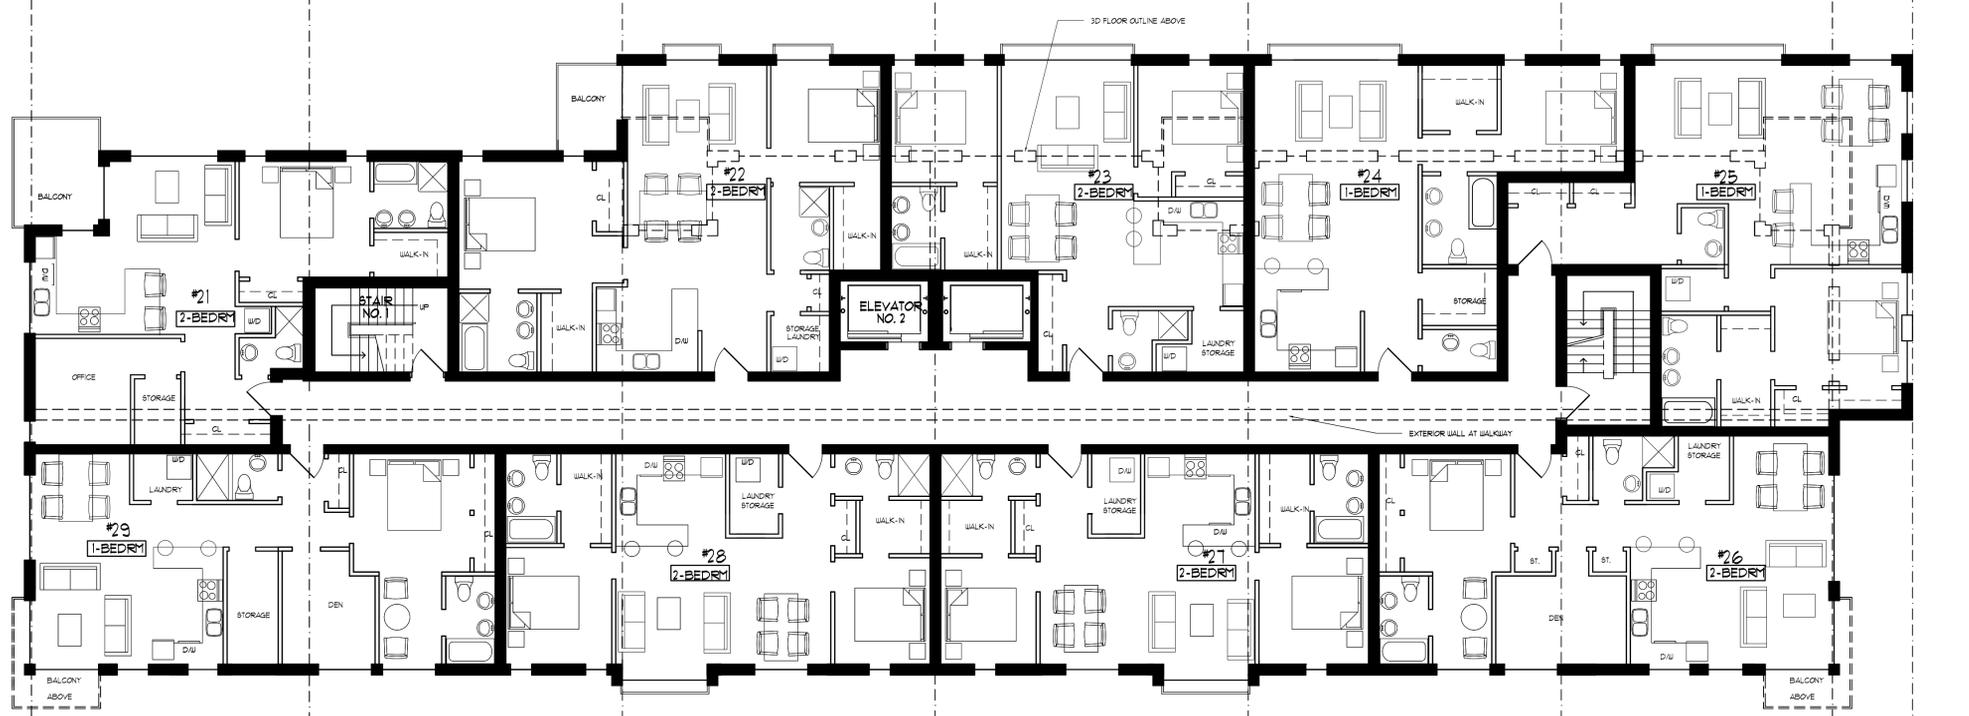

2nd FLOOR PLAN

DESIGNS, DRAWINGS AND SPECIFICATIONS CONTAINED HEREIN ARE THE PROPERTY OF THE ARCHITECT AND THAT NOT BE REPRODUCED, ALTERED OR ISSUED WITHOUT HIS/HER WRITTEN CONSENT. THESE DOCUMENTS MAY BE USED FOR BUILDING PERMIT ONLY WHEN SEALED BY THE ARCHITECT AND FOR CONSTRUCTION WHEN SIGNED BY HIM/HER BELOW.

SIGNED:
DATE:

UPON RECEIPT THE CONTRACTOR MUST CHECK AND VERIFY ALL DIMENSIONS AND DETAILS AND SHALL BE RESPONSIBLE FOR REPORTING DISCREPANCIES TO THE ARCHITECT FOR CLARIFICATION PRIOR TO COMMENCING CONSTRUCTION.

DRAWINGS MUST NOT BE SCALED.

ISSUES/REVISIONS		
NO.	DESCRIPTIONS	DATE

LARISA BRODSKY ARCHITECT INC.

Larisa Brodsky, Principal
M. ARCH. O.A.A. M.R.A.I.C.
156 ST. PAUL STREET
ST. CATHARINES, ONT.
Tel. (905) 687-6681
Fax. (905) 687-8615


DATE: March 2003
DRAWN BY: JBD
CHECKED BY: LB
SCALE: 1/8"=1'-0"
CAD FILE NUMBER

PROJECT:
PROPOSED 6 STOREY APARTMENT BUILDING
690-100 Elm St, Port Colborne


DRAWING TITLE:
GROUND & 2nd FLOOR PLANS

PROJECT NO.
2203

DRAWING NO.
A1

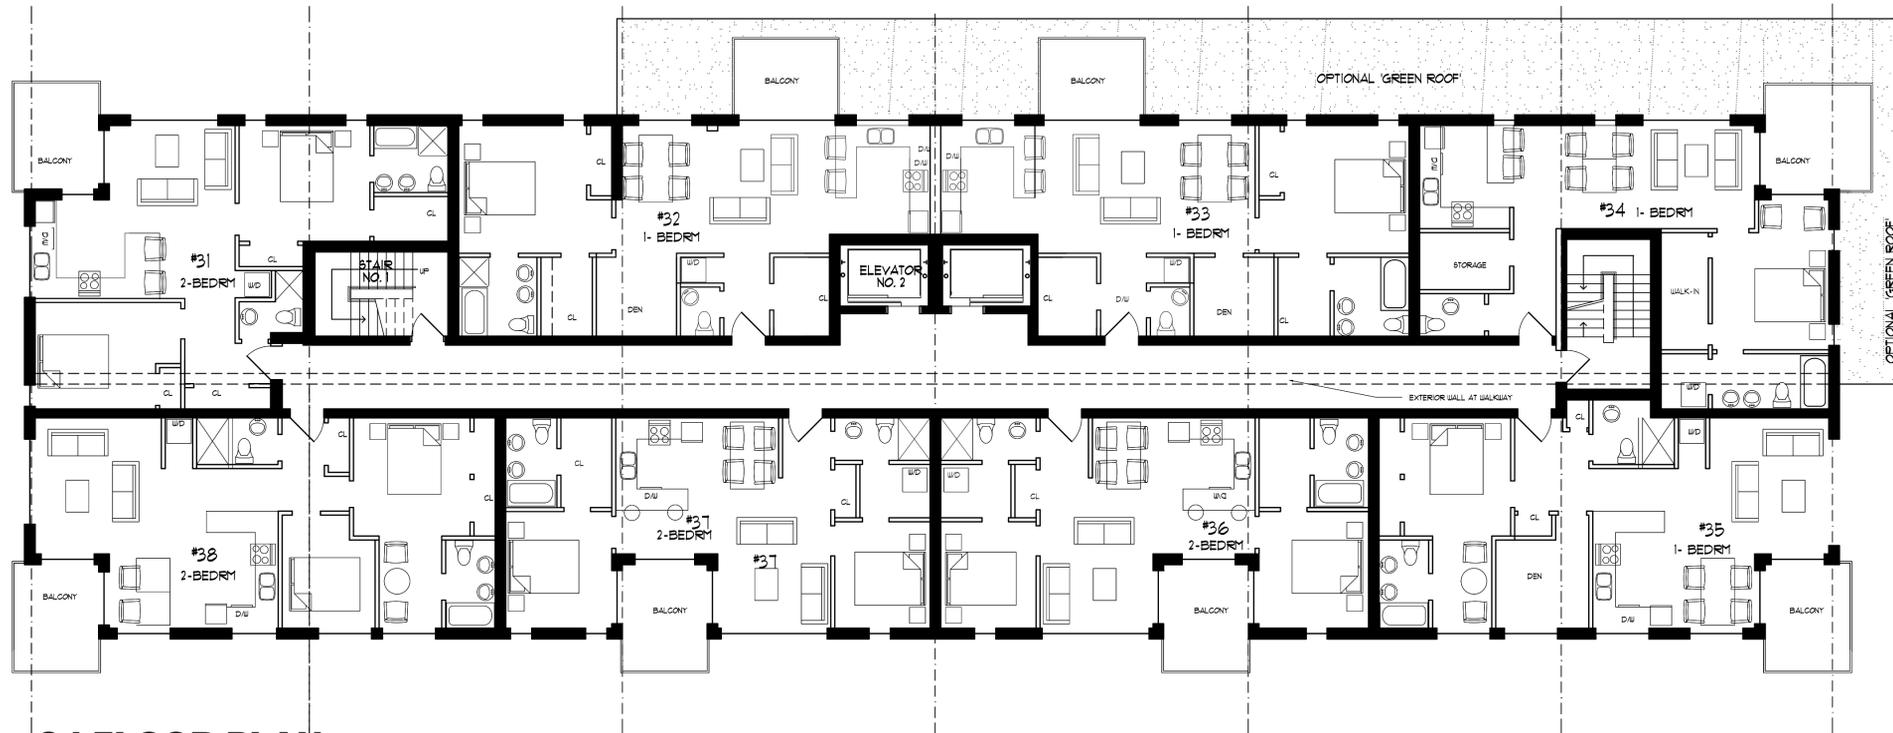

3d FLOOR PLAN

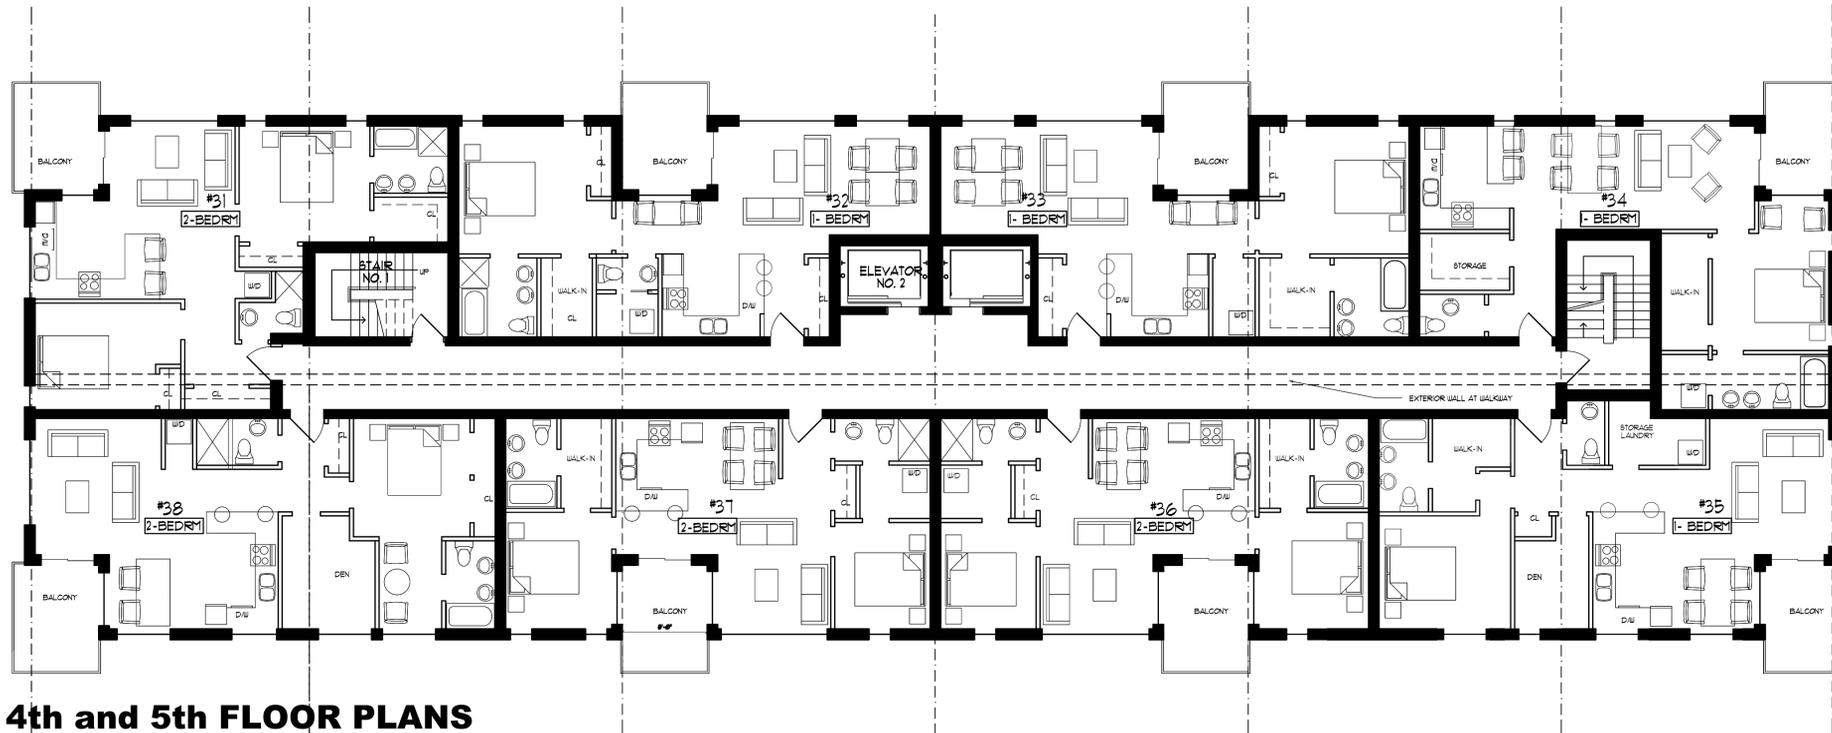

4th and 5th FLOOR PLANS

DESIGNS, DRAWINGS AND SPECIFICATIONS CONTAINED HEREIN ARE THE PROPERTY OF THE ARCHITECT AND SHALL NOT BE REPRODUCED, ALTERED OR ISSUED WITHOUT HIS/HER WRITTEN CONSENT. THESE DOCUMENTS MAY BE USED FOR BUILDING PERMIT ONLY WHEN SEALED BY THE ARCHITECT AND FOR CONSTRUCTION WHEN SIGNED BY HIM/HER BELOW.

SIGNED:

DATE:

UPON RECEIPT THE CONTRACTOR MUST CHECK AND VERIFY ALL DIMENSIONS AND DETAILS AND SHALL BE RESPONSIBLE FOR REPORTING DISCREPANCIES TO THE ARCHITECT FOR CLARIFICATION PRIOR TO COMMENCING CONSTRUCTION.

DRAWINGS MUST NOT BE SCALED.

ISSUES/REVISIONS		
NO.	DESCRIPTIONS	DATE

LARISA BRODSKY
ARCHITECT
INC.

Larisa Brodsky, Principal
M. ARCH. O.A.A. M.R.A.I.C.
156 ST. PAUL STREET
ST. CATHARINES, ONT.
Tel. (905) 687-6681
Fax. (905) 687-8615

DATE: March 2002
DRAWN BY: JBD
CHECKED BY: LB
SCALE: 1/8"=1'-0"
CAD FILE NUMBER

CAD PLOT:
PROJECT:
PROPOSED 6 STOREY APARTMENT BUILDING

430-100 Elm St, Port Colborne
DRAWING TITLE:
3d, 4th & 5th FLOOR PLANS

PROJECT NO.
2203

DRAWING NO.
A2

DESIGNS, DRAWINGS AND SPECIFICATIONS CONTAINED HEREIN ARE THE PROPERTY OF THE ARCHITECT AND THAT NOT BE REPRODUCED, ALTERED OR ISSUED WITHOUT HIS/HER WRITTEN CONSENT. THESE DOCUMENTS MAY BE USED FOR BUILDING PERMIT ONLY WHEN SEALED BY THE ARCHITECT AND FOR CONSTRUCTION WHEN SIGNED BY HIM/HER BELOW.


SIGNED:

DATE:


UPON RECEIPT THE CONTRACTOR MUST CHECK AND VERIFY ALL DIMENSIONS AND DETAILS AND SHALL BE RESPONSIBLE FOR REPORTING DISCREPANCIES TO THE ARCHITECT FOR CLARIFICATION PRIOR TO COMMENCING CONSTRUCTION.

DRAWINGS MUST NOT BE SCALED.

ISSUES/REVISIONS		
NO.	DESCRIPTIONS	DATE

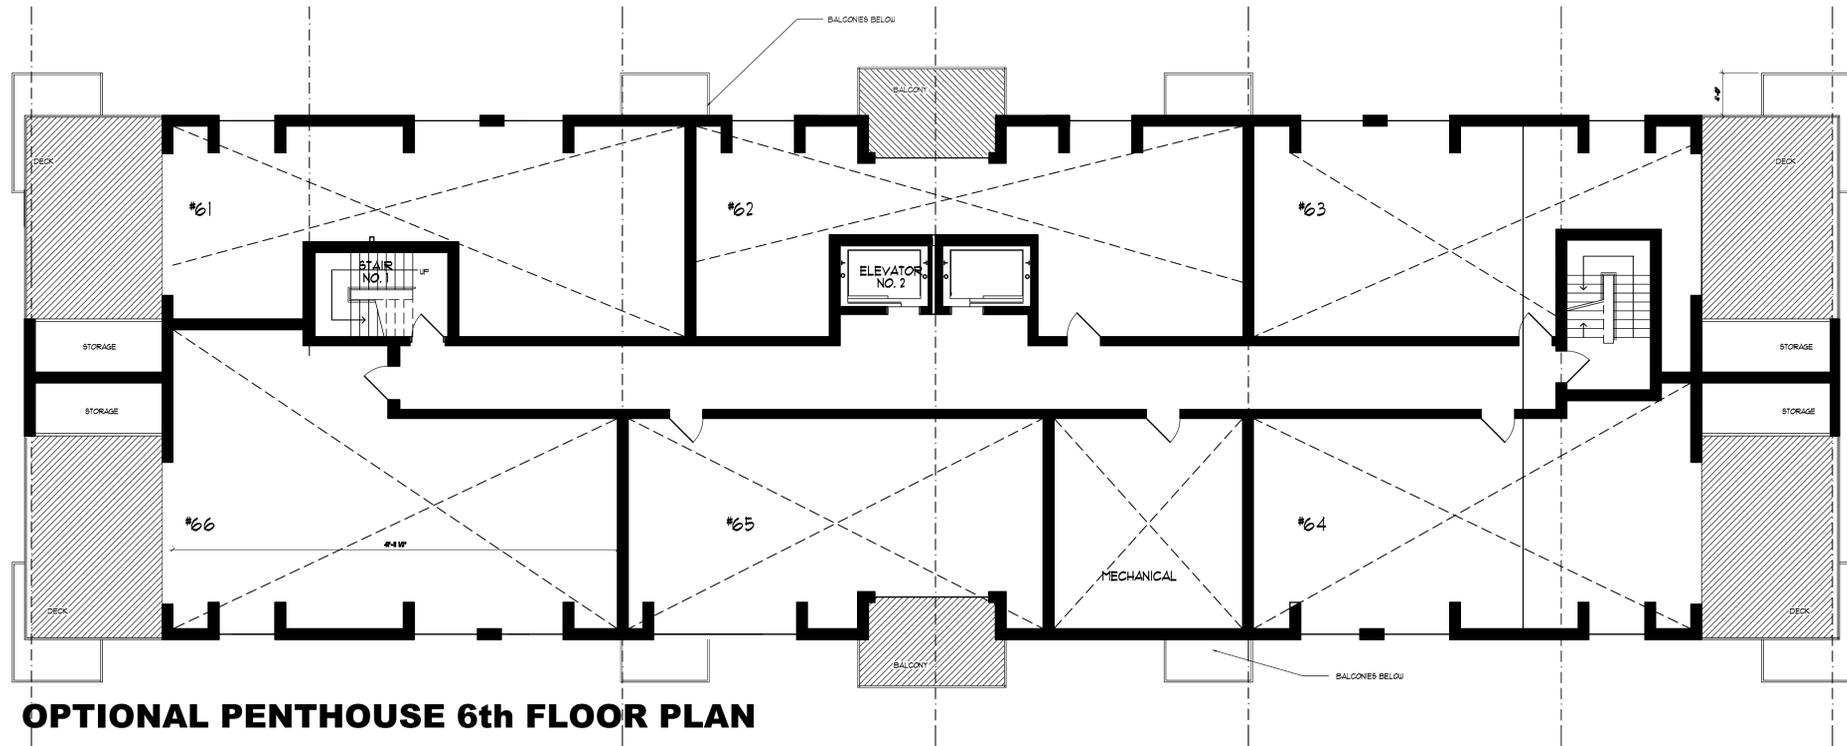

OPTIONAL PENTHOUSE 6th FLOOR PLAN

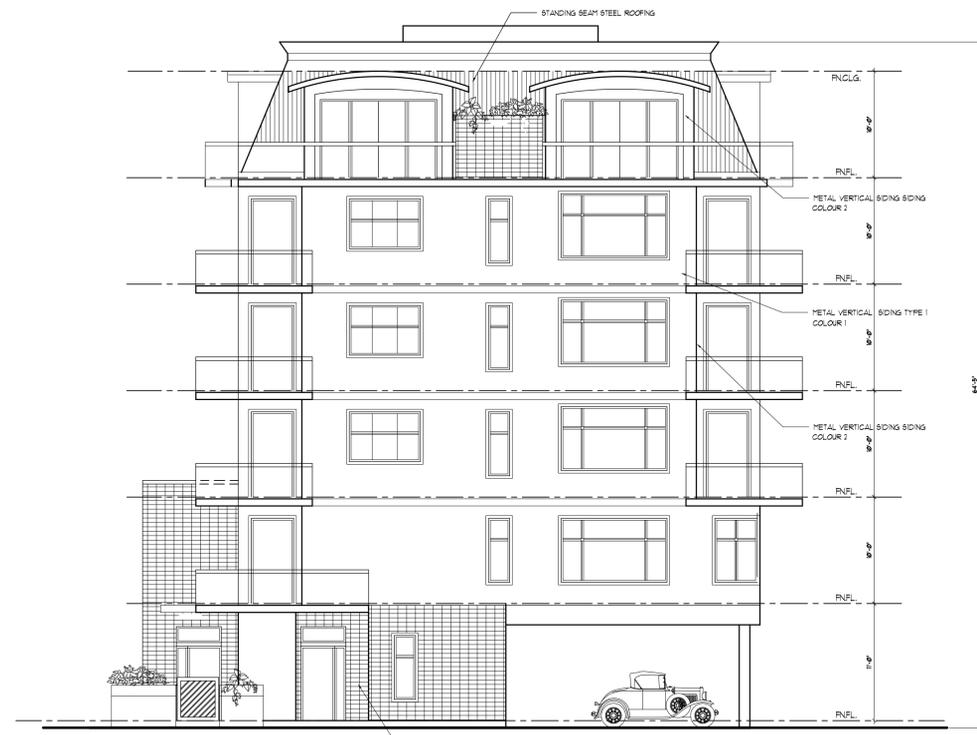

WEST FACADE



EAST FACADE

LARISA BRODSKY ARCHITECT INC.

Larisa Brodsky, Principal
M. ARCH. O.A.A. M.R.A.I.C.
156 ST. PAUL STREET
ST. CATHARINES, ONT.
Tel. (905) 687-6681
Fax. (905) 687-8615

DATE: March 2002
DRAWN BY: JBD
CHECKED BY: LB
SCALE: 1/8"=1'-0"
CAD FILE NUMBER

CAD PLOT:
PROJECT:
PROPOSED 6 STORE APARTMENT BUILDING
440-100 Elm St, Port Colborne

DRAWING TITLE:
6th FLOOR PLAN WEST & EAST FACADES

PROJECT NO.
2203

DRAWING NO.
A3