



Last Plotted: 11/12/2024 10:20:40 AM

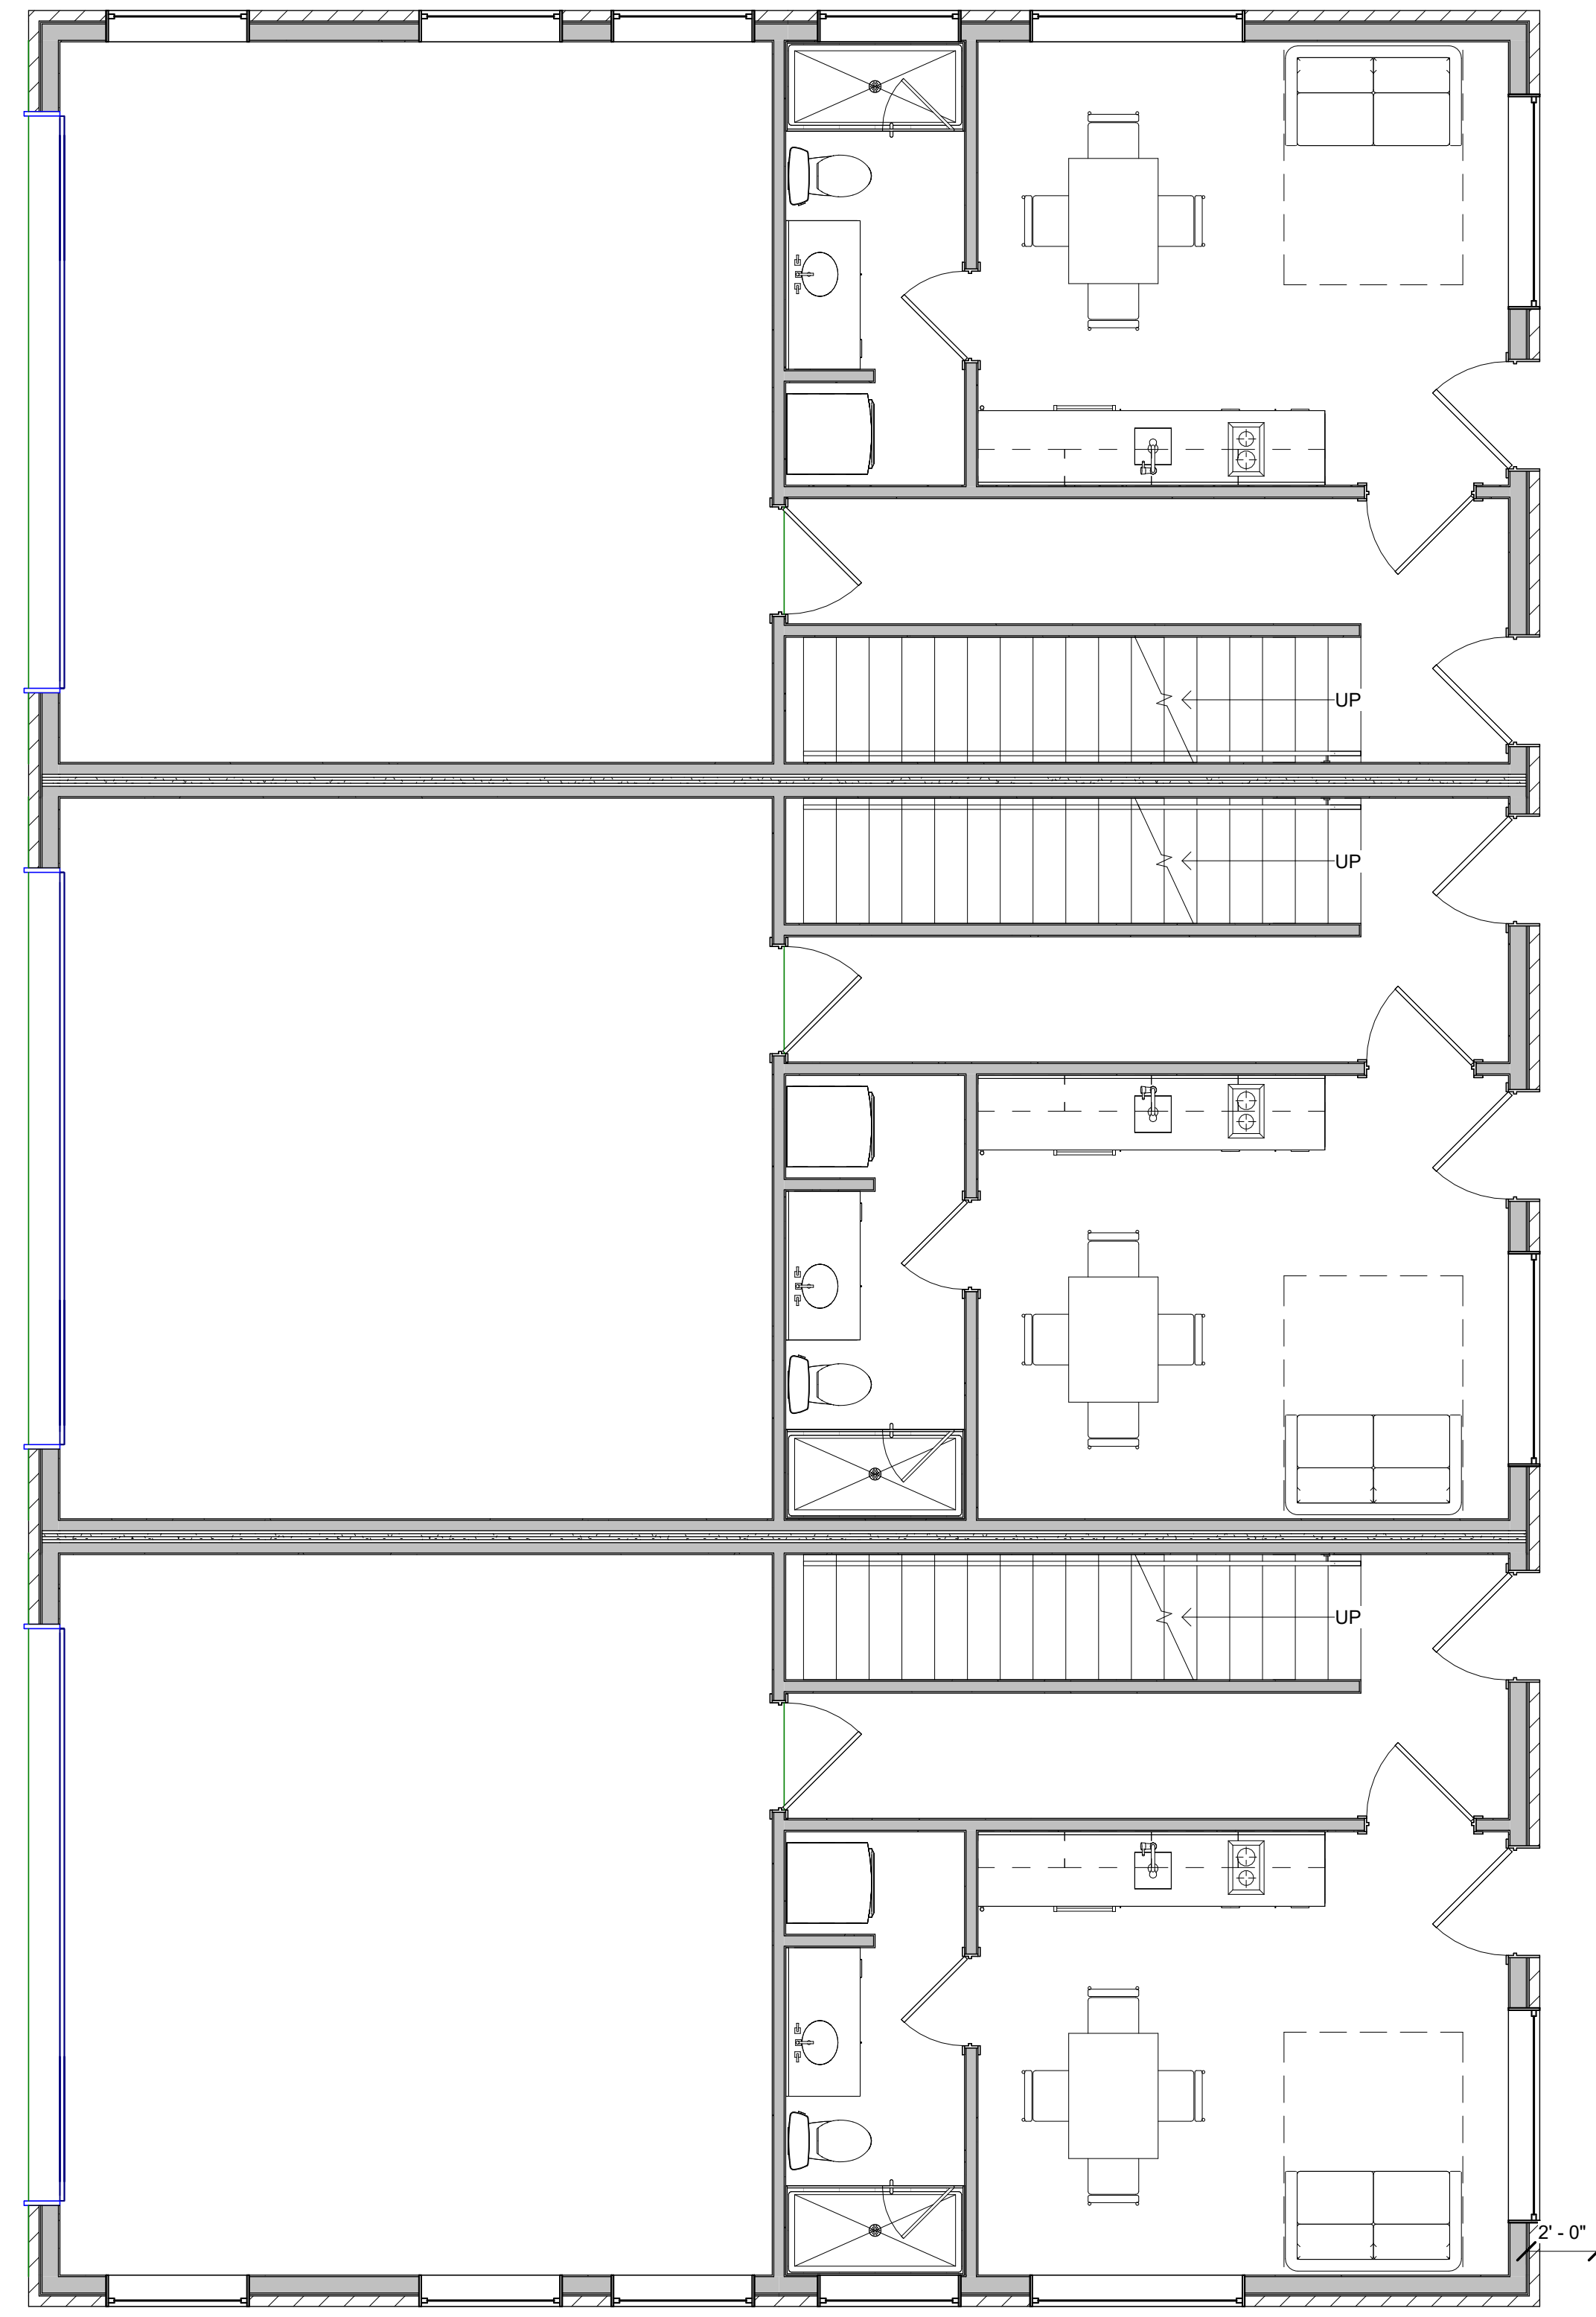


1 GARAGE
1/4" = 1'-0"

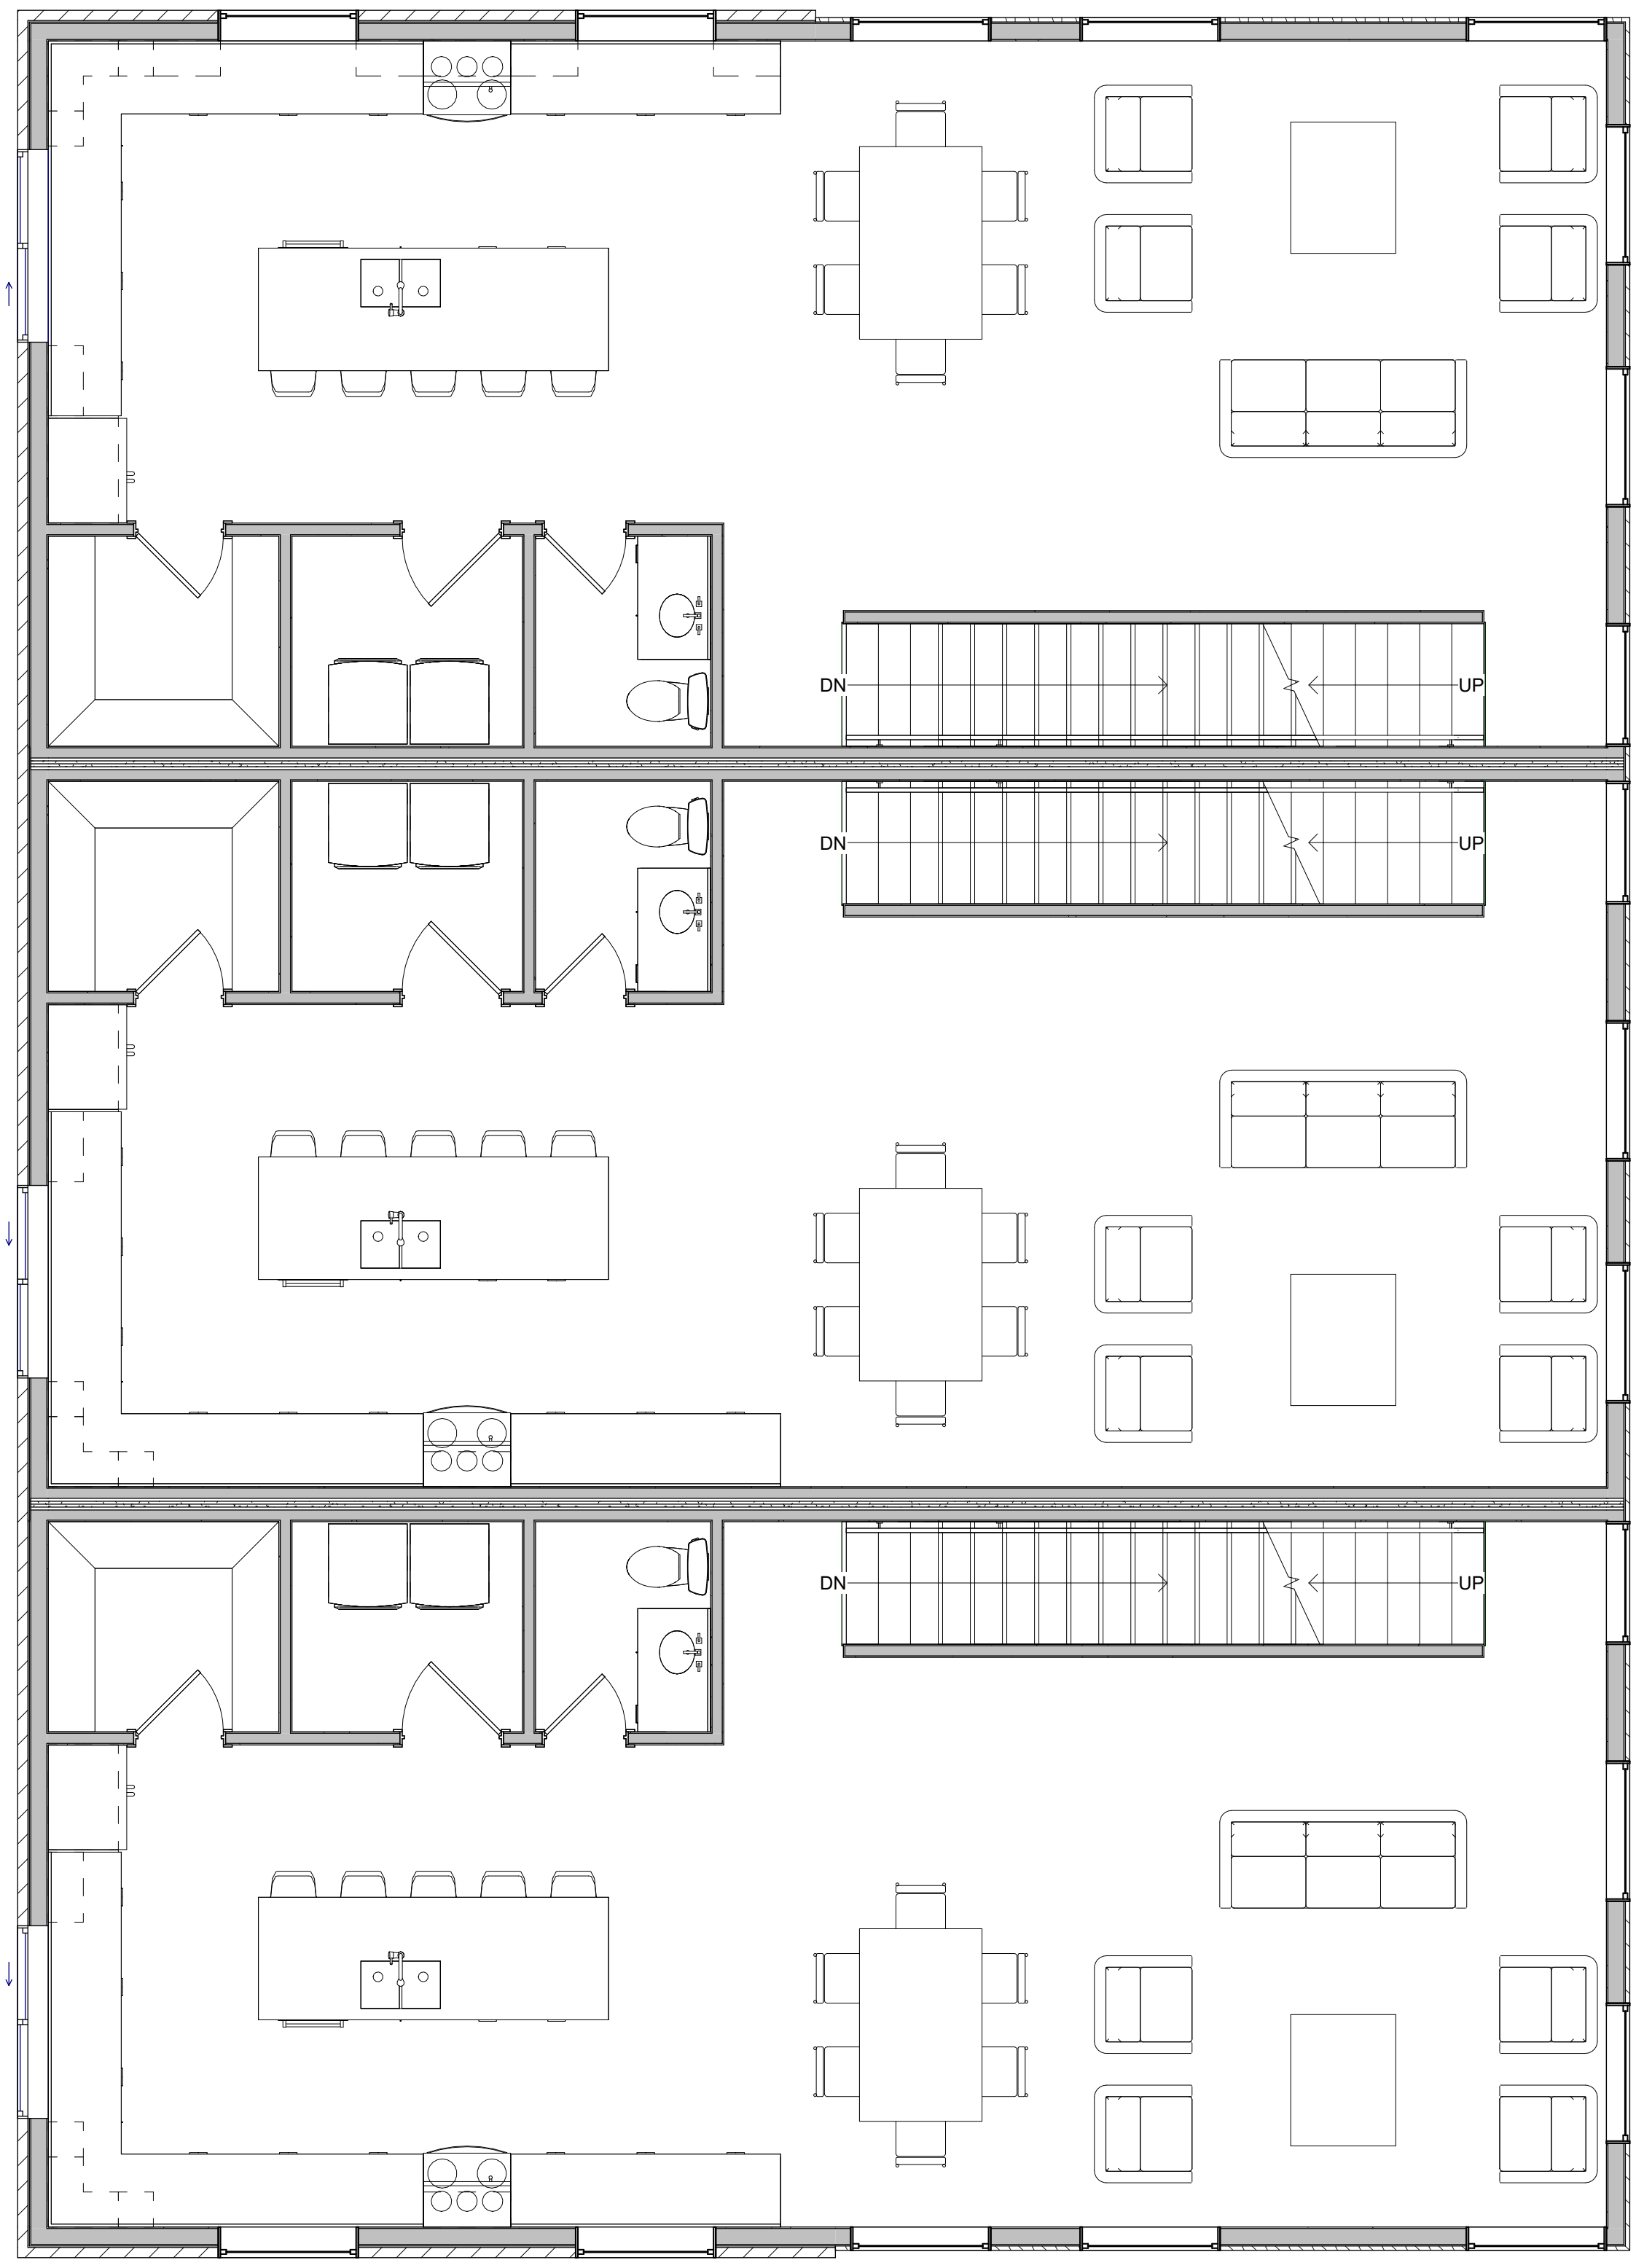

2 MAIN
1/4" = 1'-0"

PROFESSIONAL STAMP:

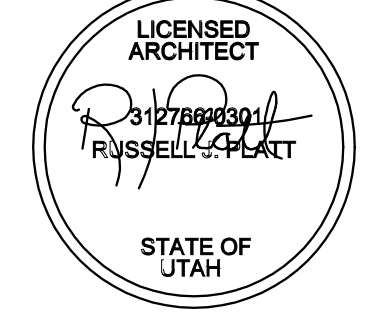

CODE OFFICIAL STAMP:

PROJECT NAME:

2888

REVISIONS:

NO.	DATE	DESCRIPTION


ISSUED:

NO.	DATE	DESCRIPTION

OWNER PROJECT #:
RPA PROJECT #:
DRAWN BY:
CHECKED BY:
DESIGNED BY:
COPYRIGHT:
© 2018 RUSSELL PLATT ARCHITECTURE


SHEET TITLE:
FLOOR PLANS

SHEET NUMBER:
A101

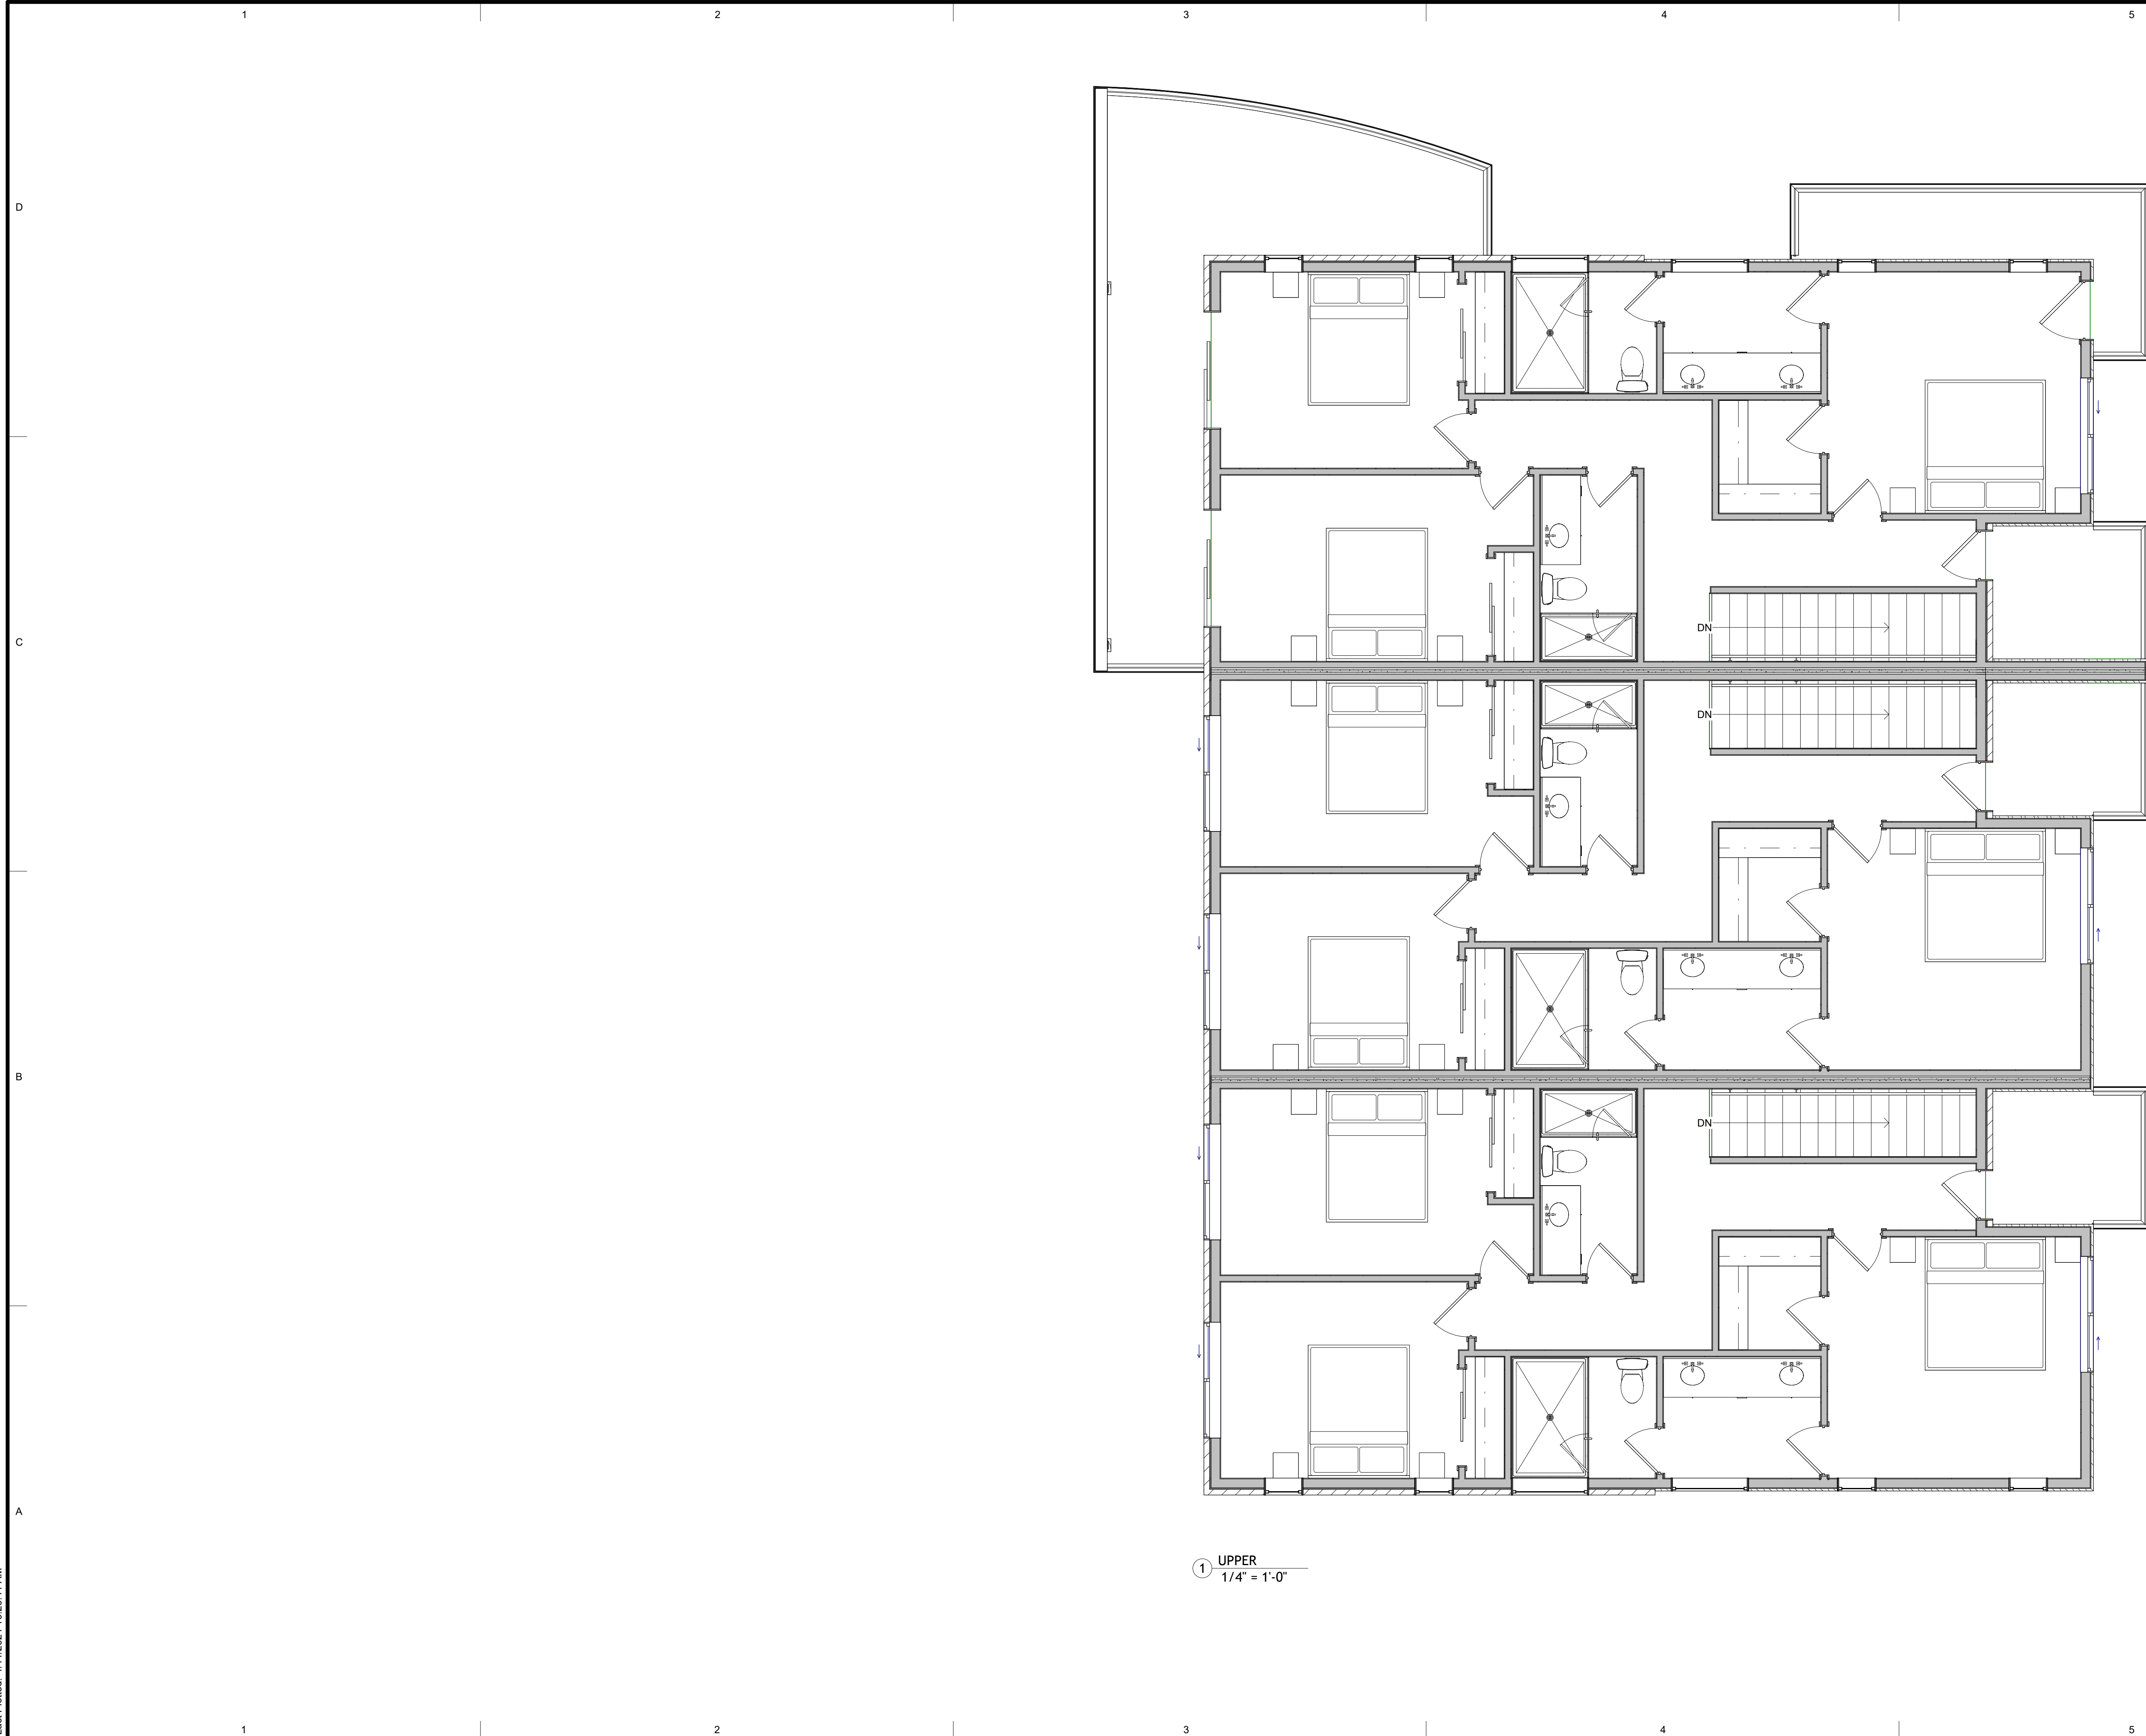

1 UPPER
1/4" = 1'-0"

PROFESSIONAL STAMP:

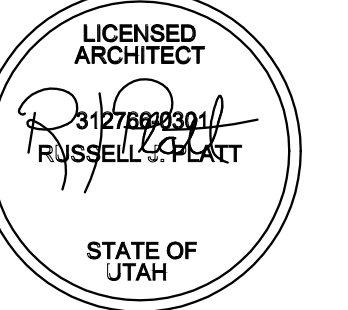

CODE OFFICIAL STAMP:

PROJECT NAME:

2888

REVISIONS:

NO.	DATE	DESCRIPTION

ISSUED:

NO.	DATE	DESCRIPTION

OWNER PROJECT #:

RPA PROJECT #:

DRAWN BY:

CHECKED BY:

DESIGNED BY:

COPYRIGHT:
 © 2018 RUSSELL PLATT ARCHITECTURE

SHEET TITLE:
FLOOR PLANS

SHEET NUMBER:
A102