



TENANT SPACE

4329 NICOLLET AVE
MINNEAPOLIS, MN 4329

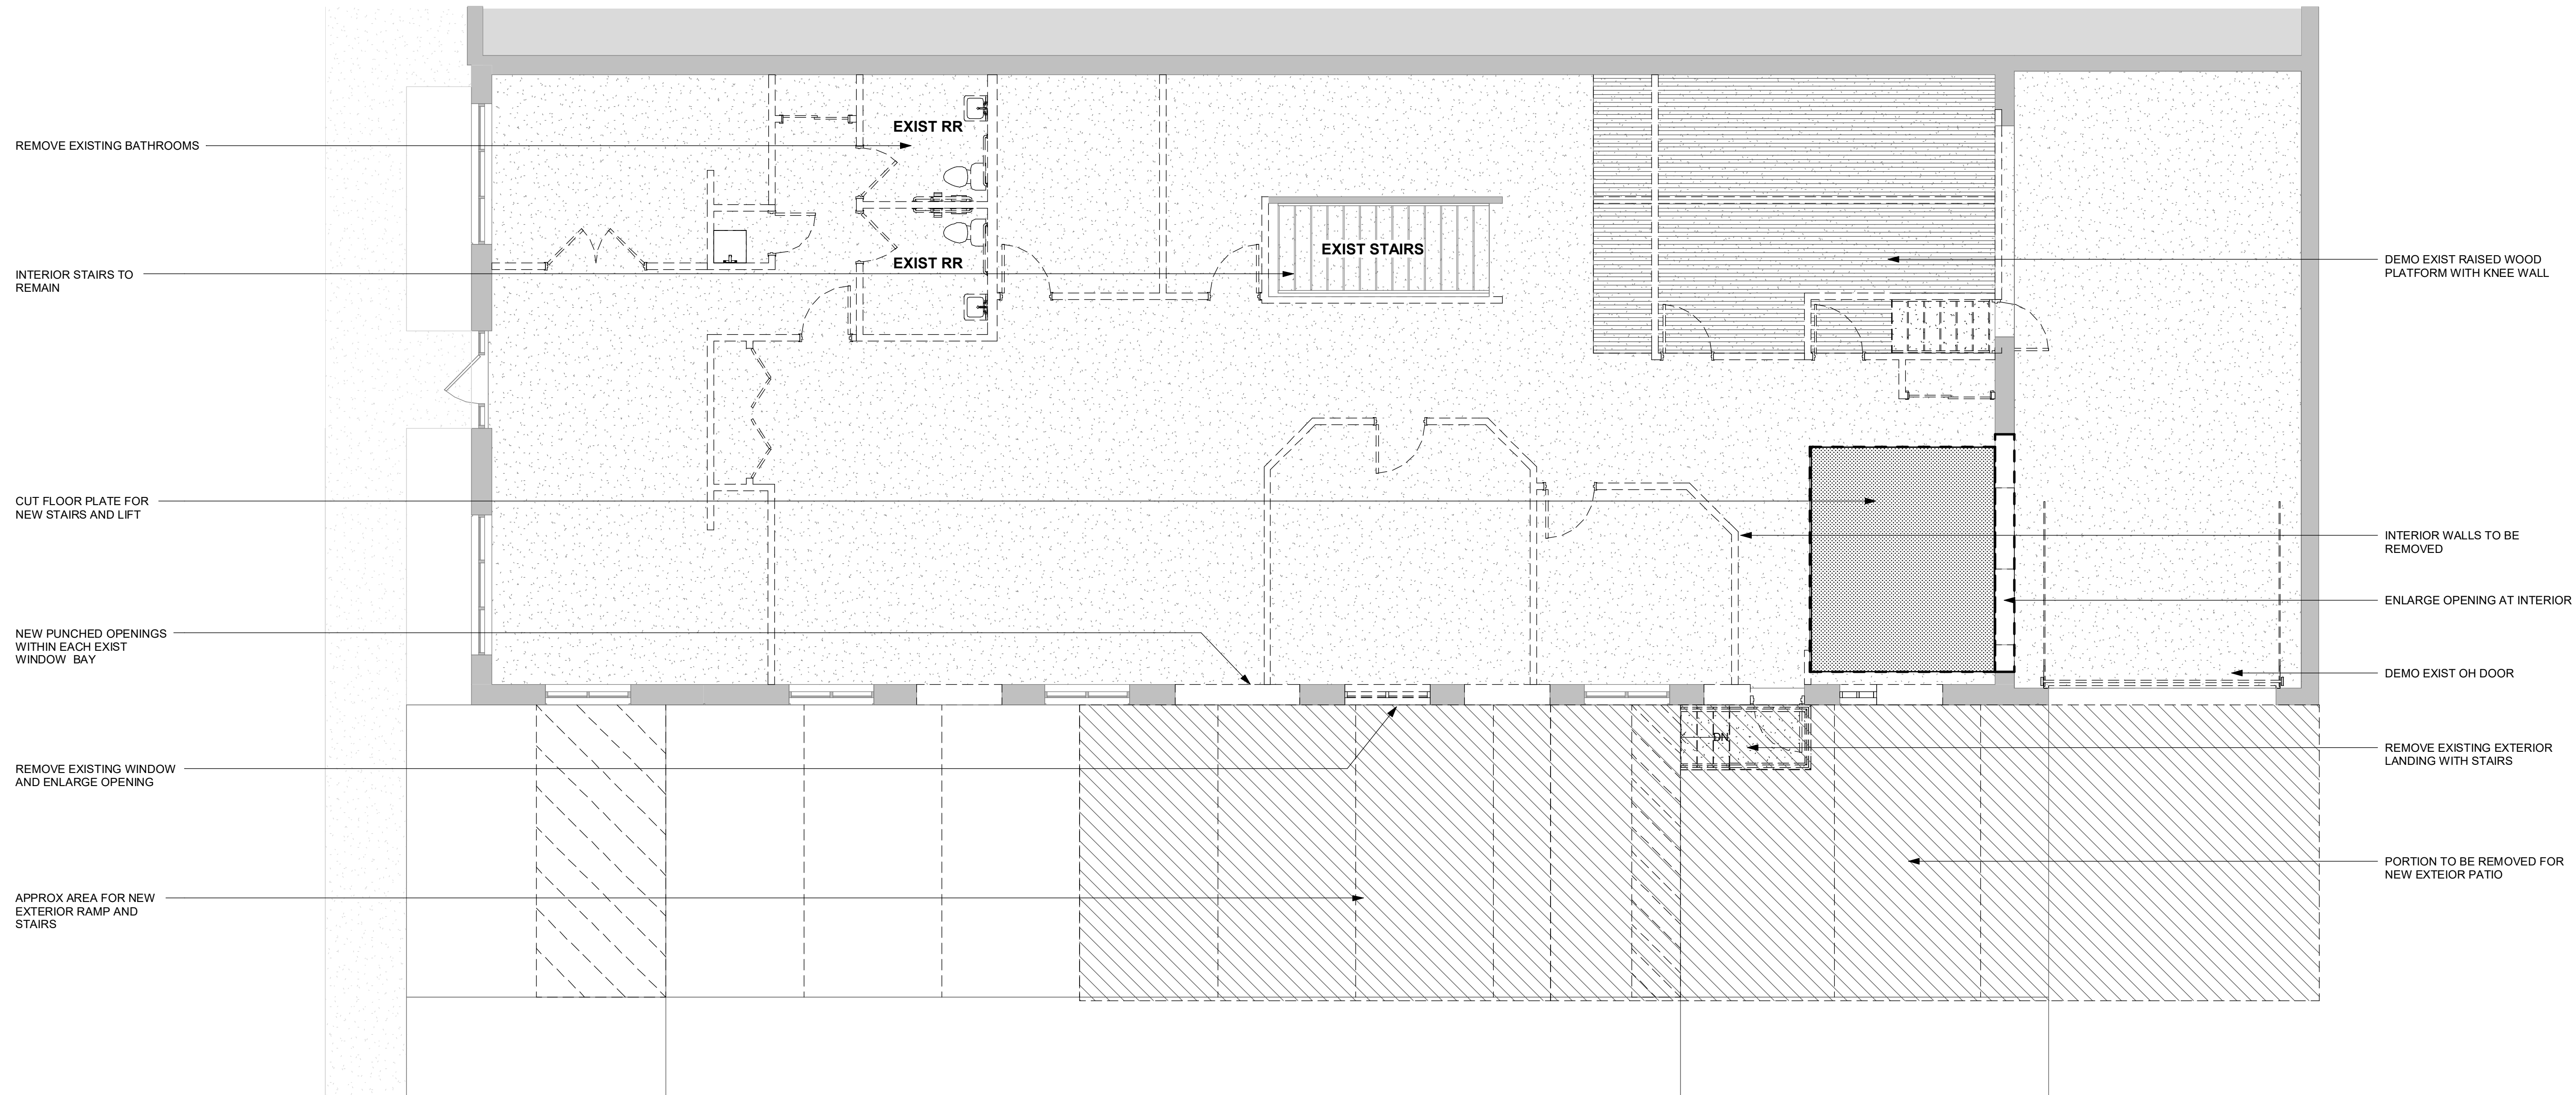

① DEMO - GROUND LEVEL
3/16" = 1'-0"

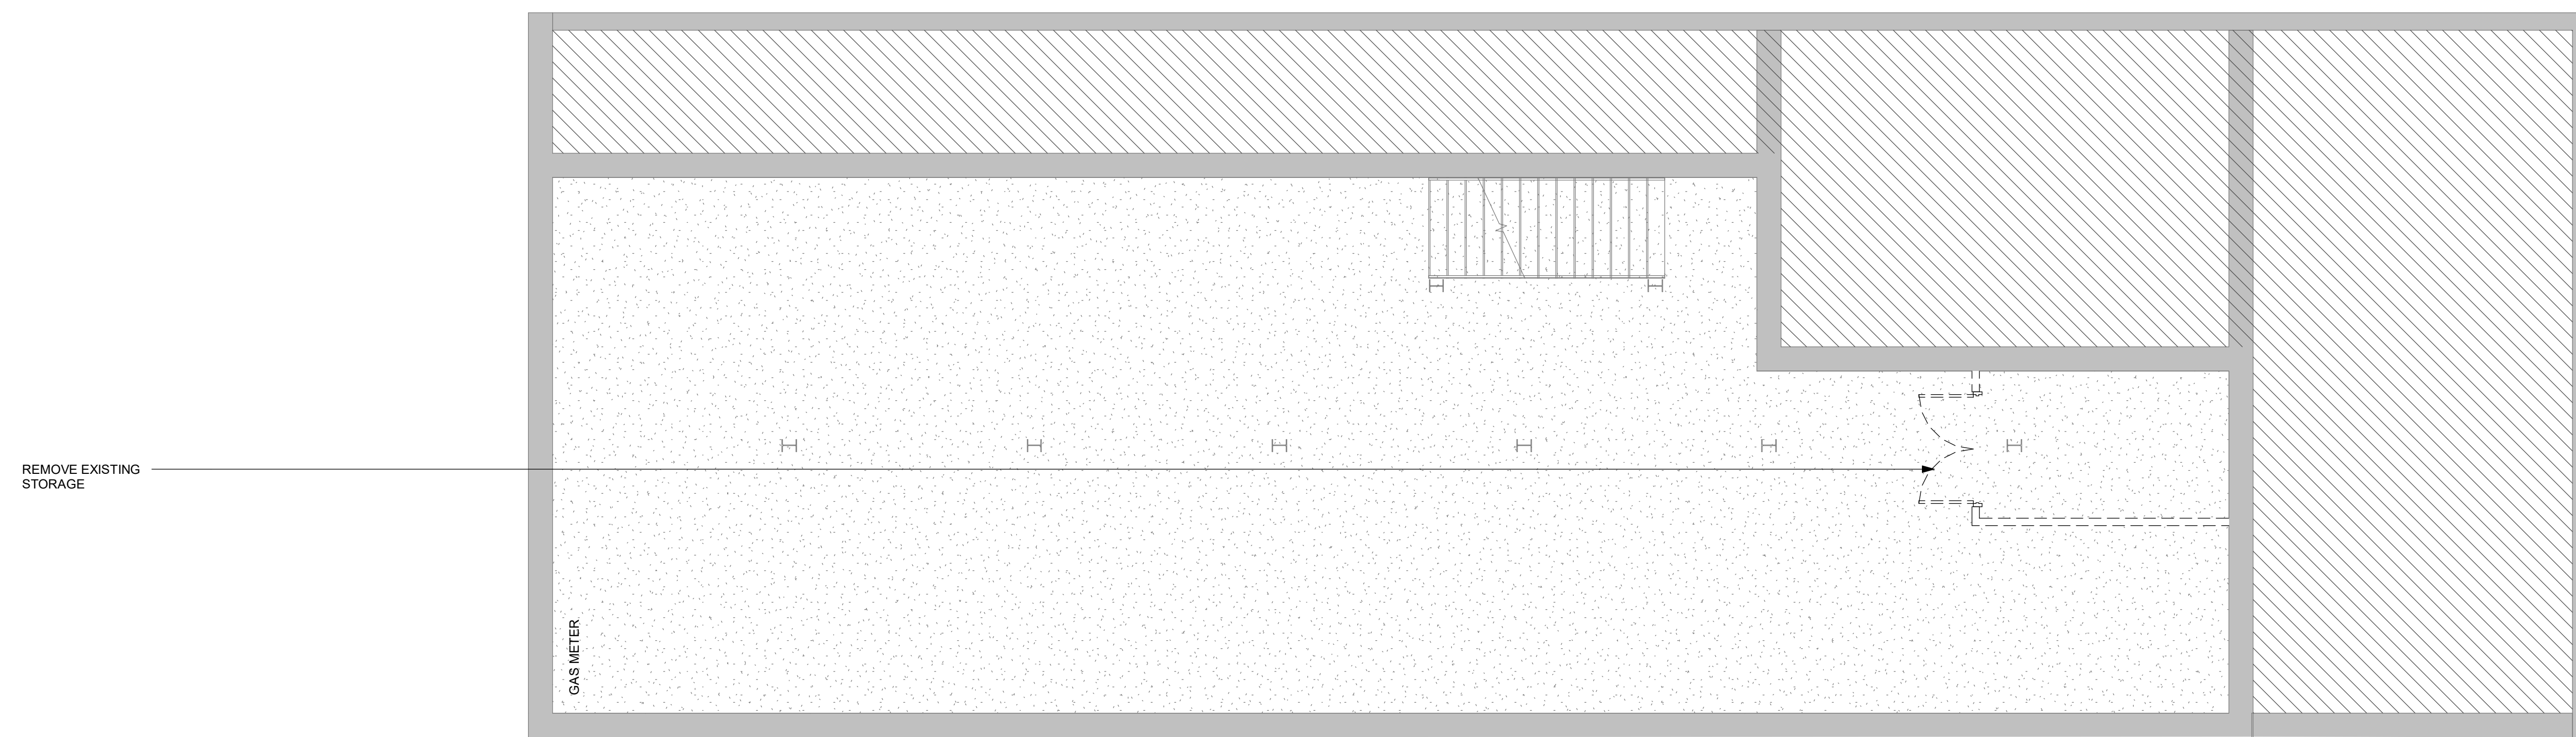

② DEMO - BASEMENT LEVEL
3/16" = 1'-0"

ISSUE	DATE
SCHEMATIC DESIGN #1	10/14/2022
SCHEMATIC DESIGN #2	10/18/2022
DESIGN DEVELOPMENT	TBD
PERMIT & BID SET	TBD
FOR CONSTRUCTION	TBD

I HEREBY CERTIFY THAT THIS PLAN, SPECIFICATION OR REPORT WAS PREPARED BY ME OR UNDER MY DIRECT SUPERVISION AND THAT I AM A DULY LICENSED ARCHITECT UNDER THE STATE LAWS OF MINNESOTA

NOT FOR CONSTRUCTION

KRIS THIELEN
REGISTRATION NO: 59237 DATE: 00/00/2022

REVISION SCHEDULE		
NO.	DESCRIPTION	DATE

DEMO PLAN	
Project Number	000_2022
Date	00/00/2022
Drawn By	Author
Checked By	Checker

SD01

Scale **3/16" = 1'-0"**

TENANT SPACE

4329 NICOLLET AVE
MINNEAPOLIS, MN 4329

ISSUE	DATE
SCHEMATIC DESIGN #1	10/14/2022
SCHEMATIC DESIGN #2	10/18/2022
DESIGN DEVELOPMENT	TBD
PERMIT & BID SET	TBD
FOR CONSTRUCTION	TBD



I HEREBY CERTIFY THAT THIS PLAN, SPECIFICATION OR REPORT WAS PREPARED BY ME OR UNDER MY DIRECT SUPERVISION AND THAT I AM A DULY LICENSED ARCHITECT UNDER THE STATE LAWS OF MINNESOTA

NOT FOR CONSTRUCTION
KRIS THIELEN
REGISTRATION NO: 59237 DATE: 00/00/2022

REVISION SCHEDULE		
NO.	DESCRIPTION	DATE

RESTAURANT LAYOUT	
Project Number	000_2022
Date	00/00/2022
Drawn By	KPG
Checked By	KPG, KMT

SD02
Scale **3/16" = 1'-0"**

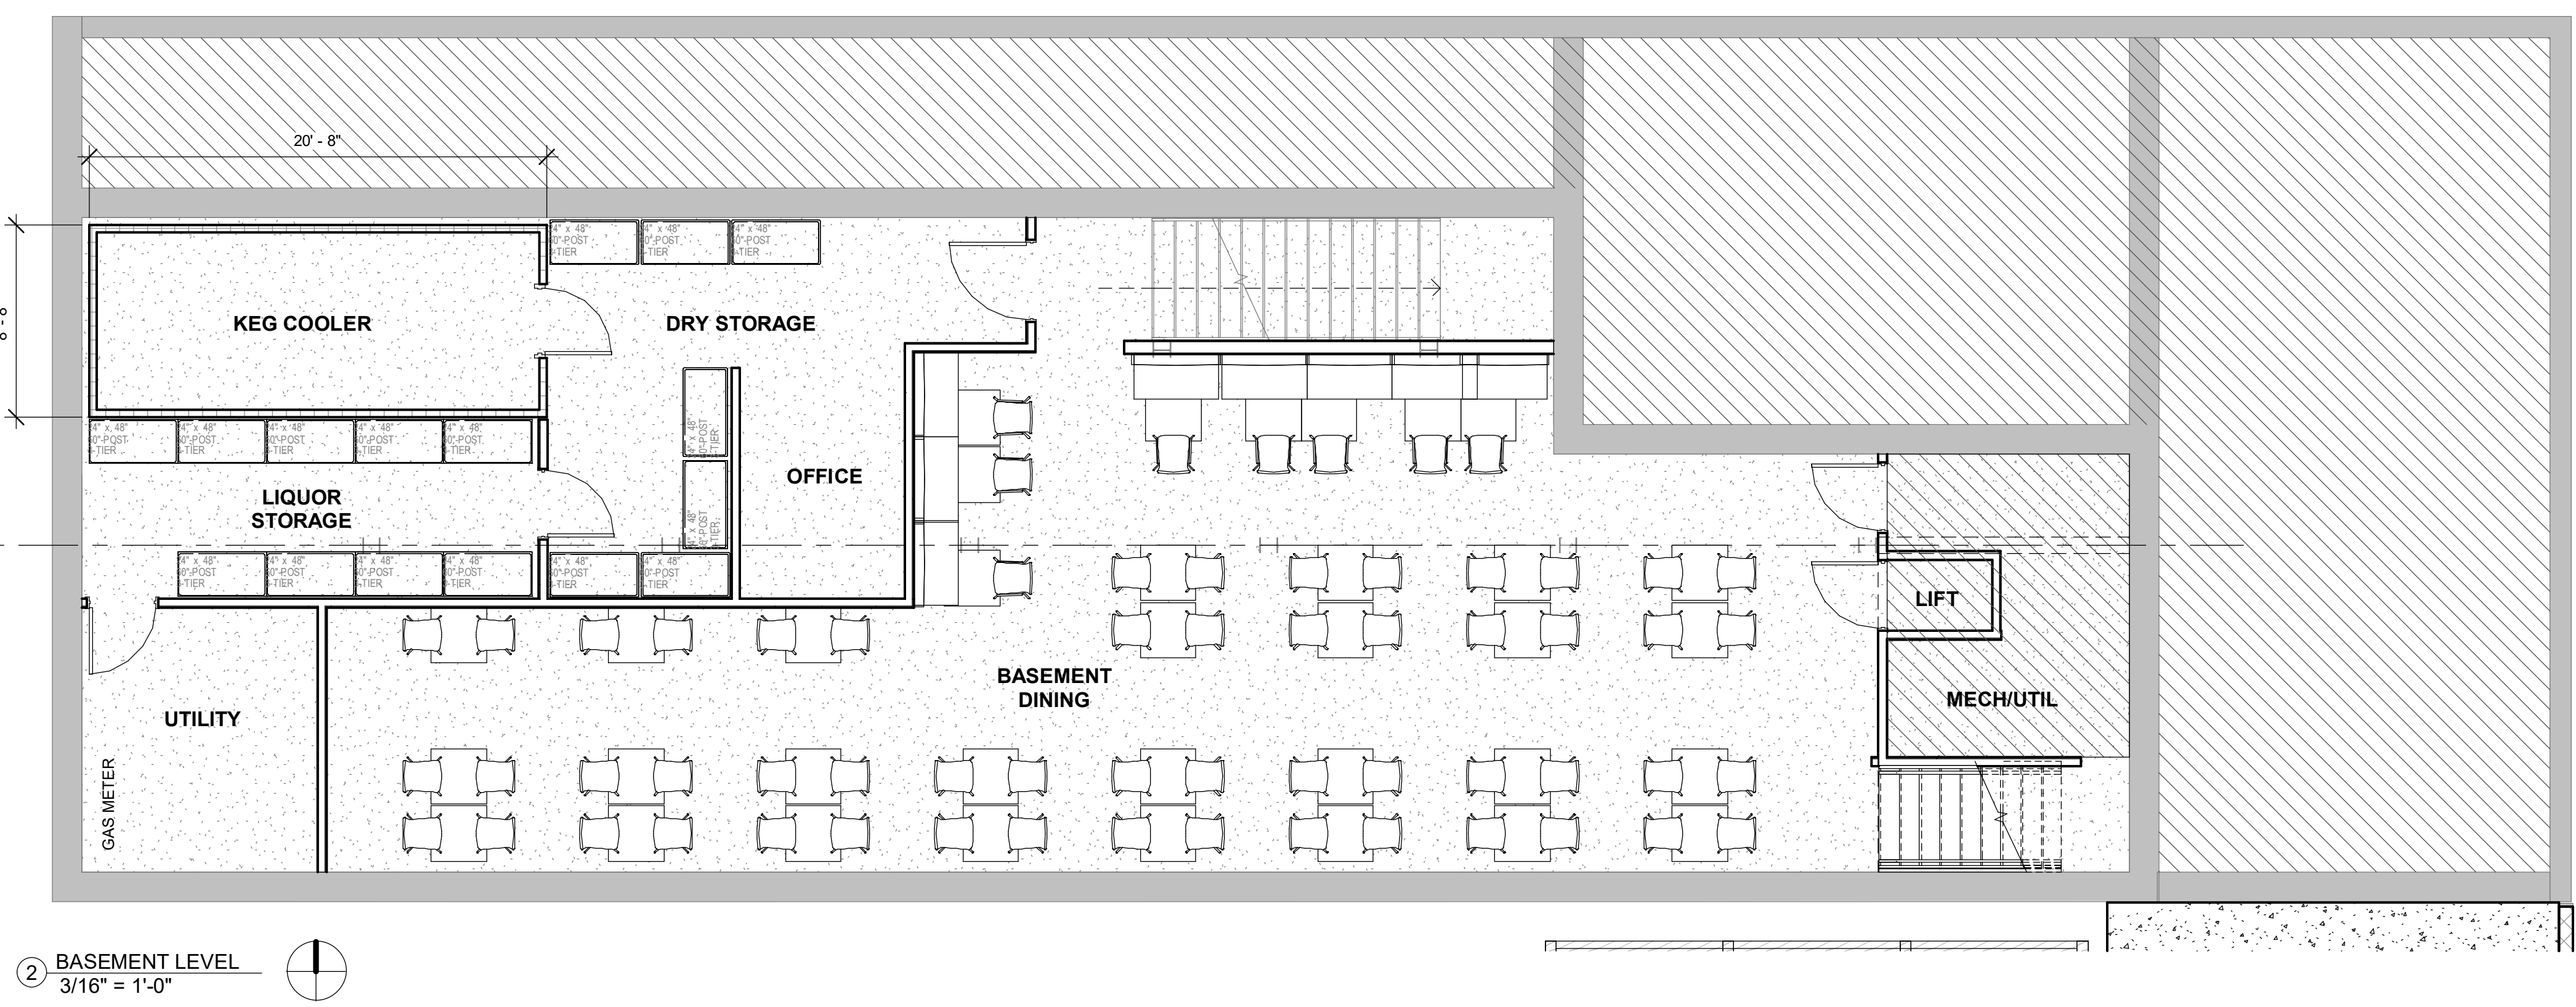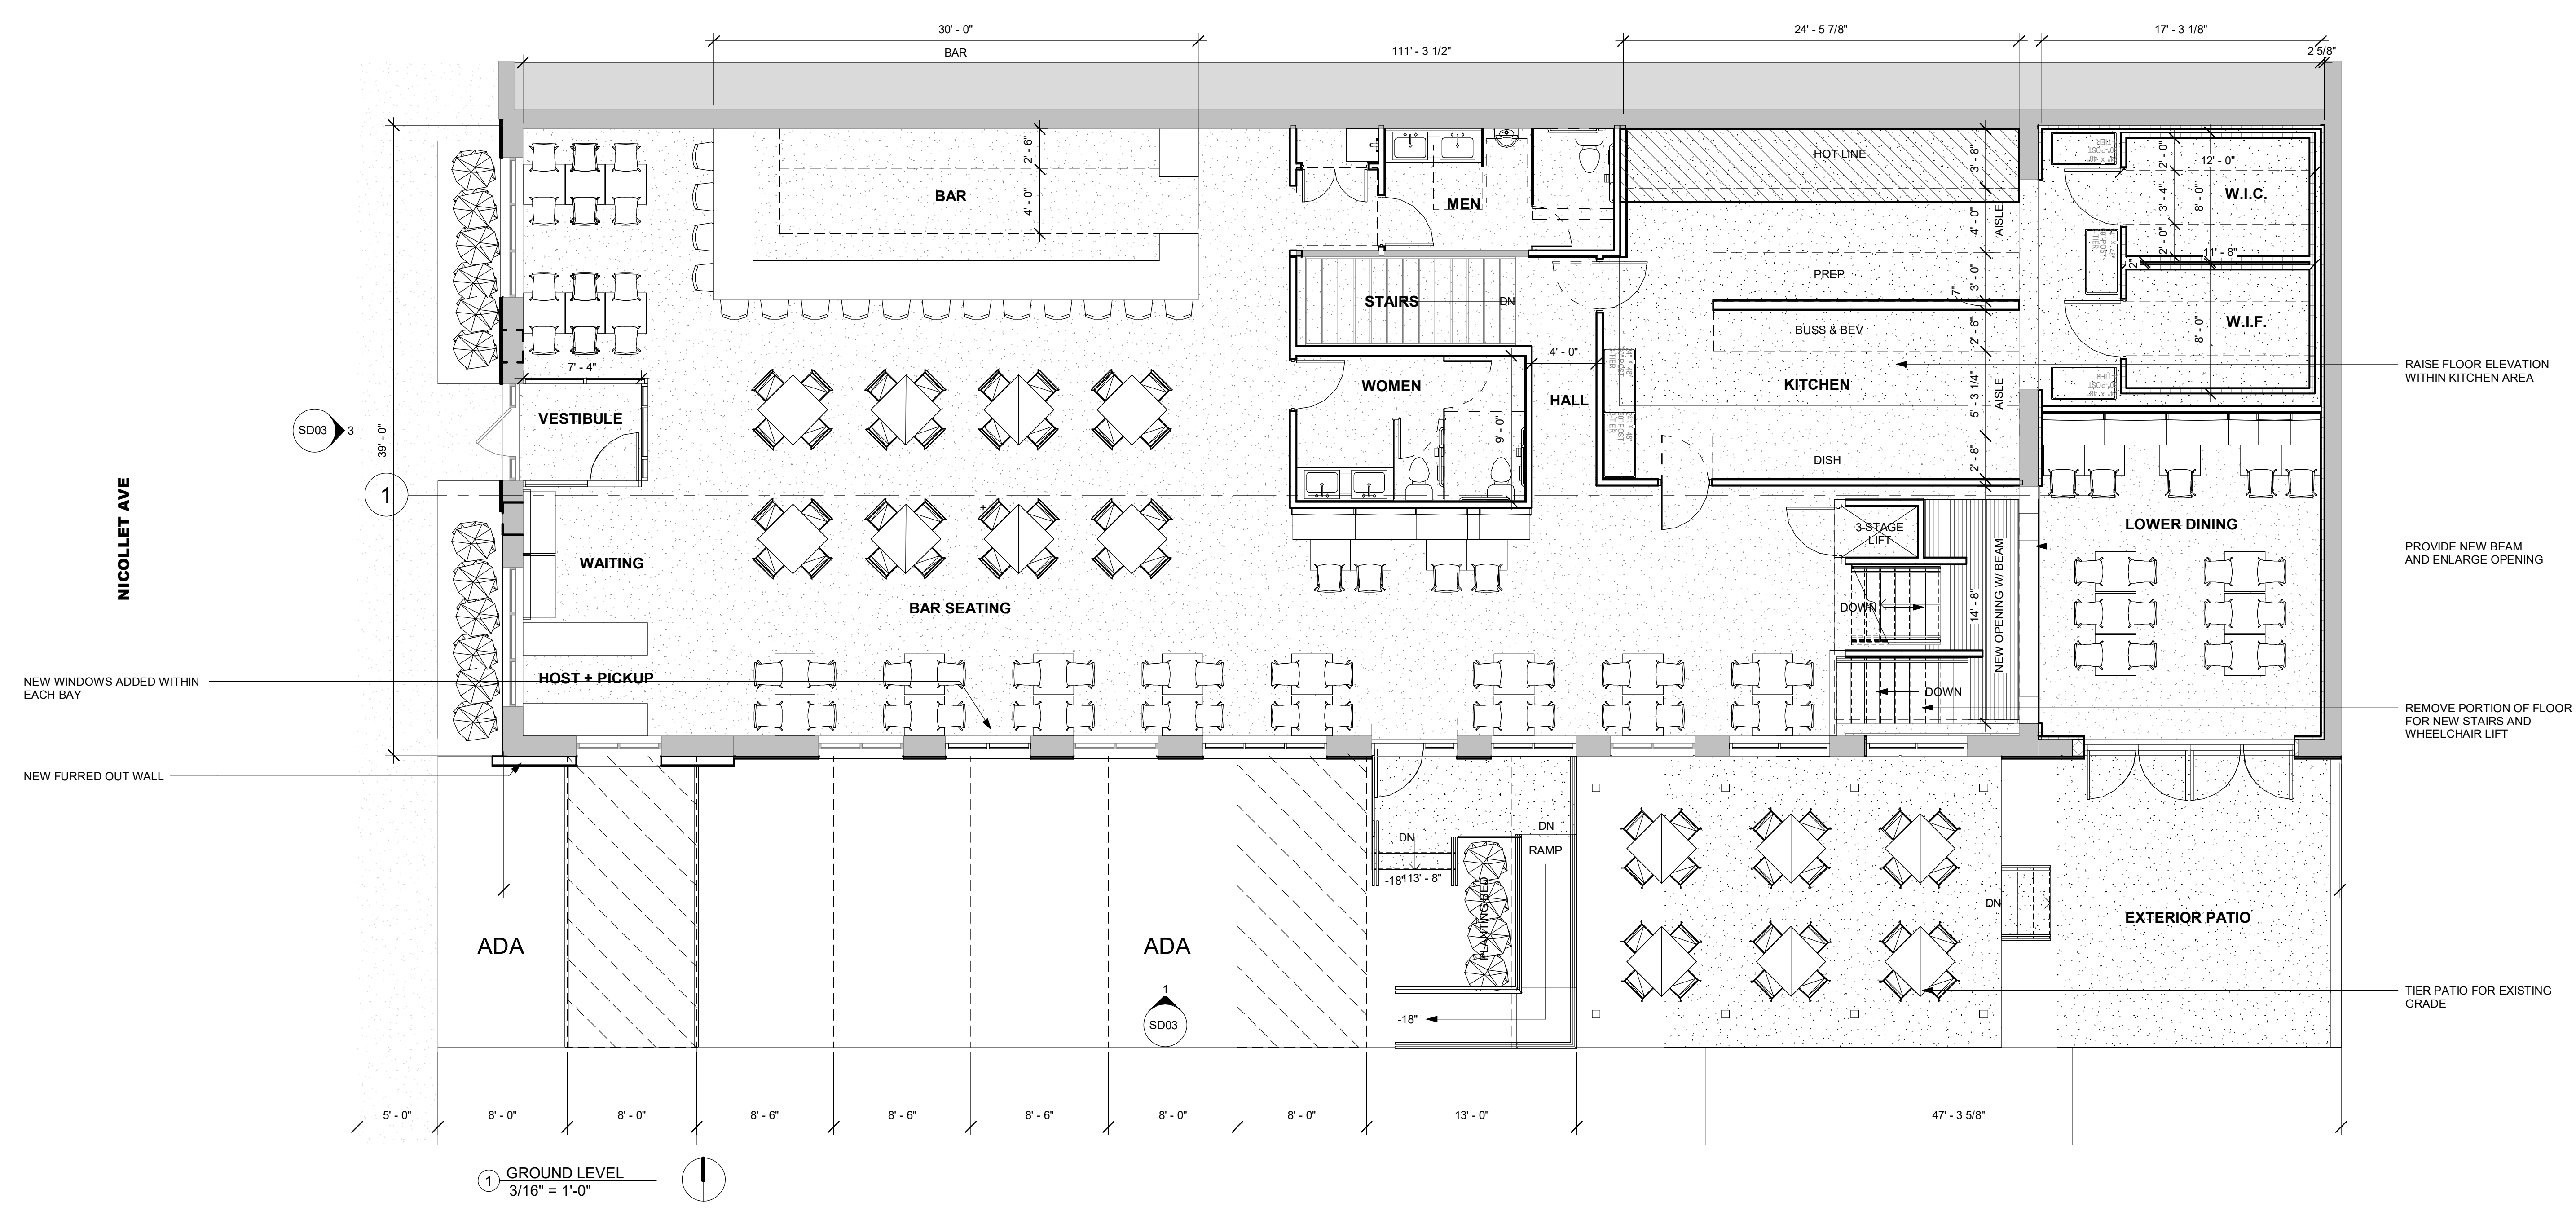


THIELEN & GREEN

2051 RED OAK LANE
LINO LAKES, MN 55038
763-553-7927
WWW.TANDGARCH.COM

ADDRESS
CITY, STATE, ZIP
PHONE NUMBER
WEBSITE URL

TENANT SPACE

4329 NICOLLET AVE
MINNEAPOLIS, MN 4329

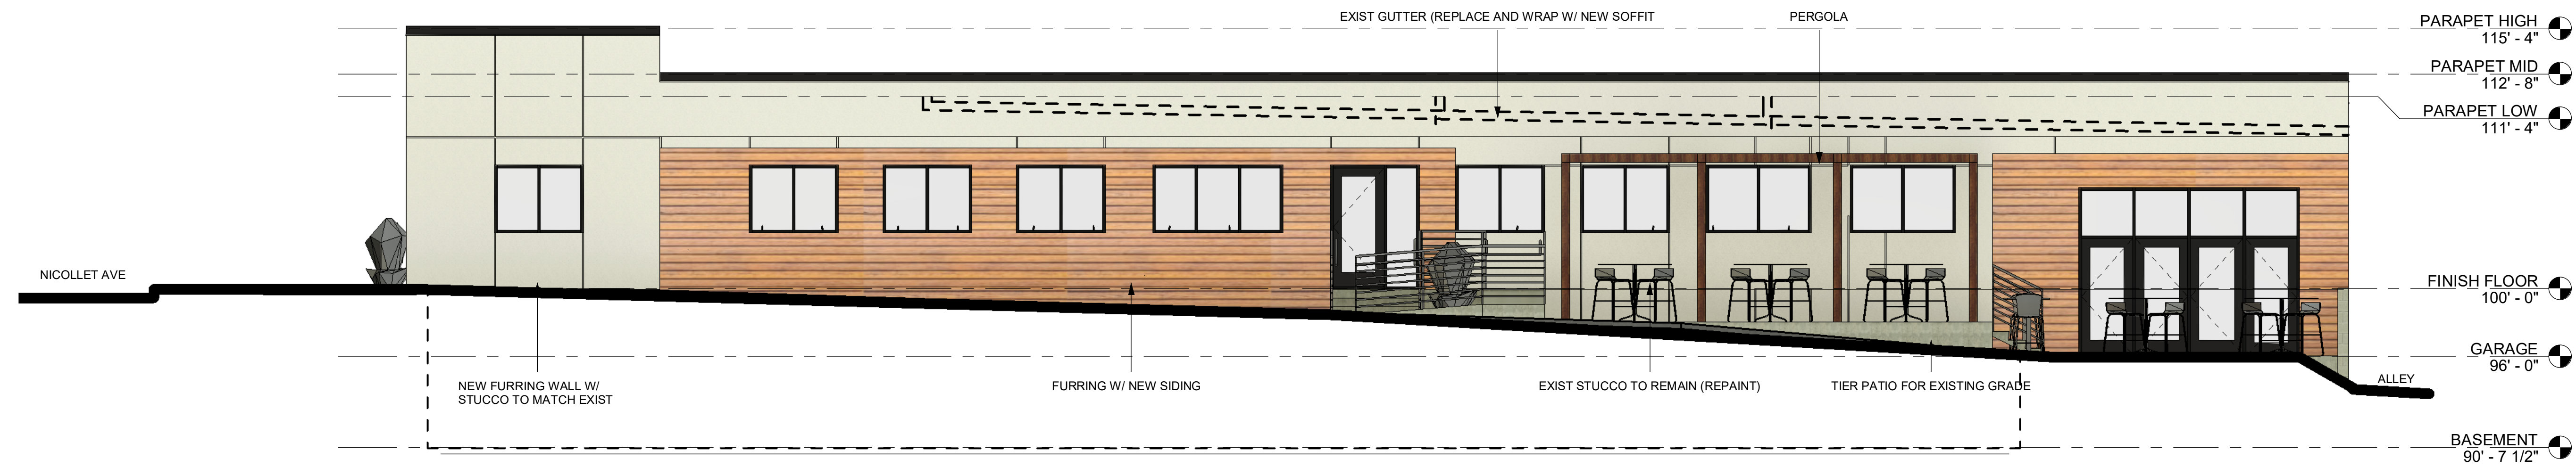

1 SOUTH ELEVATION
3/16" = 1'-0"



3 WEST ELEVATION
3/16" = 1'-0"



2 ISOMETRIC

ISSUE	DATE
SCHEMATIC DESIGN #1	10/14/2022
SCHEMATIC DESIGN #2	10/18/2022
DESIGN DEVELOPMENT	TBD
PERMIT & BID SET	TBD
FOR CONSTRUCTION	TBD

I HEREBY CERTIFY THAT THIS PLAN, SPECIFICATION OR REPORT WAS PREPARED BY ME OR UNDER MY DIRECT SUPERVISION AND THAT I AM A DULY LICENSED ARCHITECT UNDER THE STATE LAWS OF MINNESOTA

NOT FOR CONSTRUCTION

KRIS THIELEN
REGISTRATION NO: 59237 DATE: 00/00/2022

REVISION SCHEDULE		
NO.	DESCRIPTION	DATE

EXTERIOR ELEVATIONS	
Project Number	000_2022
Date	00/00/2022
Drawn By	Author
Checked By	Checker
SD03	
Scale	3/16" = 1'-0"