



BINDING EDGE

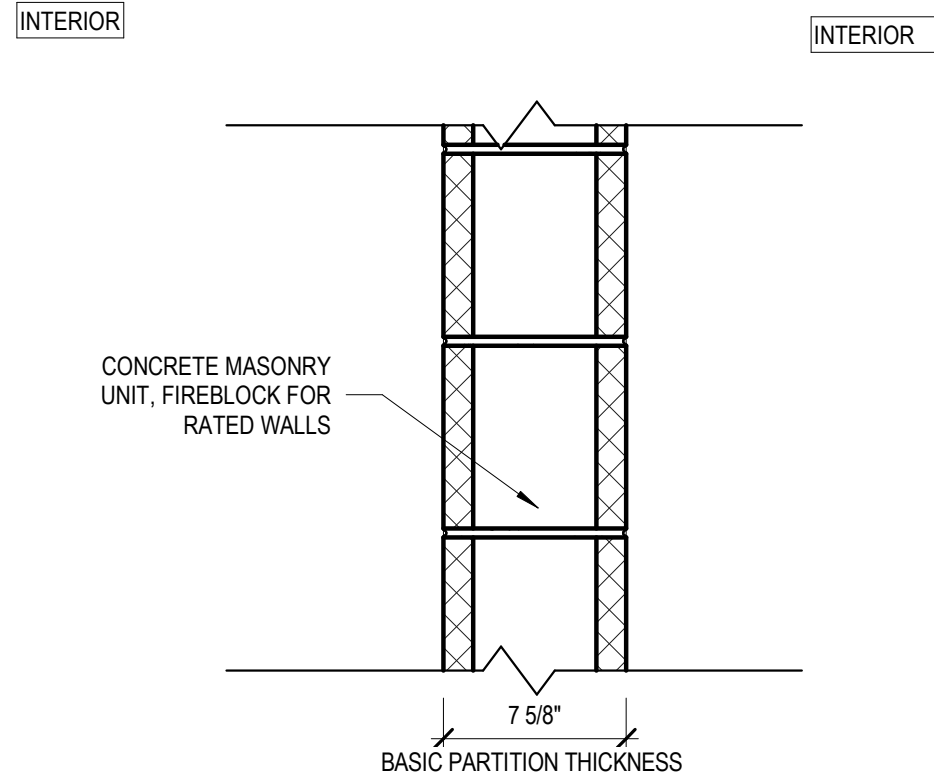


D5 P50/51 PARTITION DETAIL E
1 1/2" = 1'-0"

WALL LEGEND


	NEW TENANT WALL
	FUTURE TENANT WALL
	EXISTING CMU WALL
	NEW CMU WALL

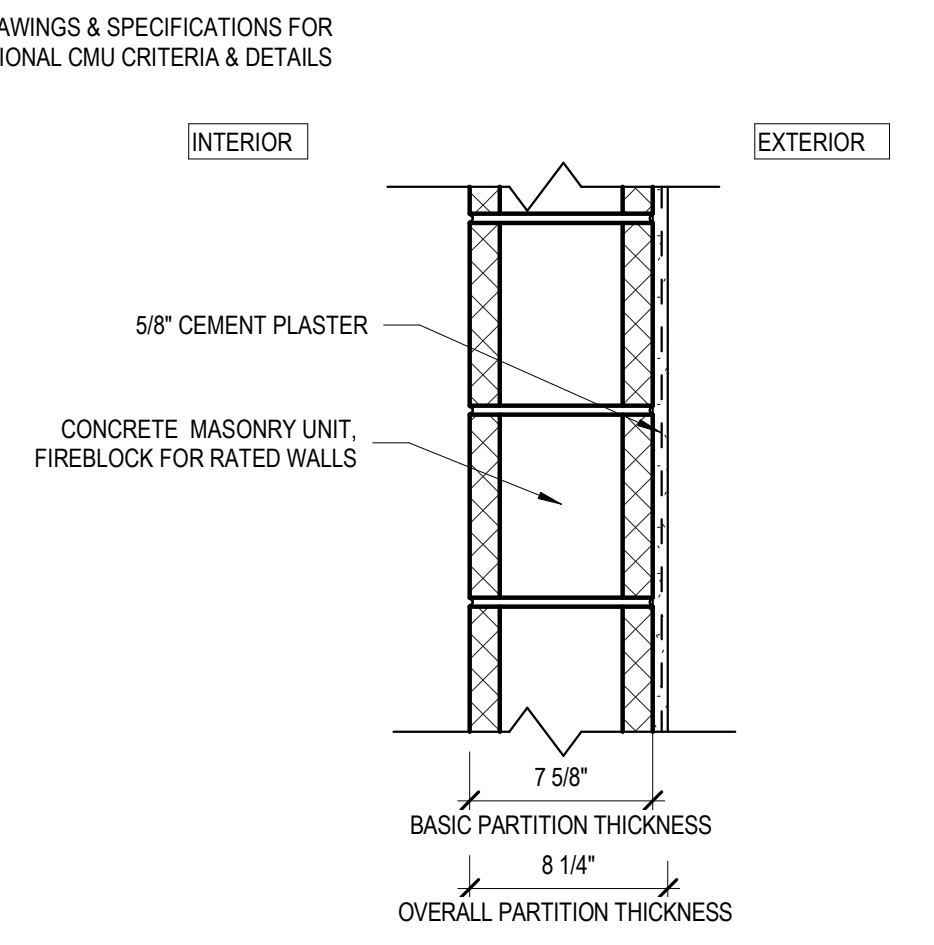


C5 P40/P41 PARTITION DETAIL E
1 1/2" = 1'-0"

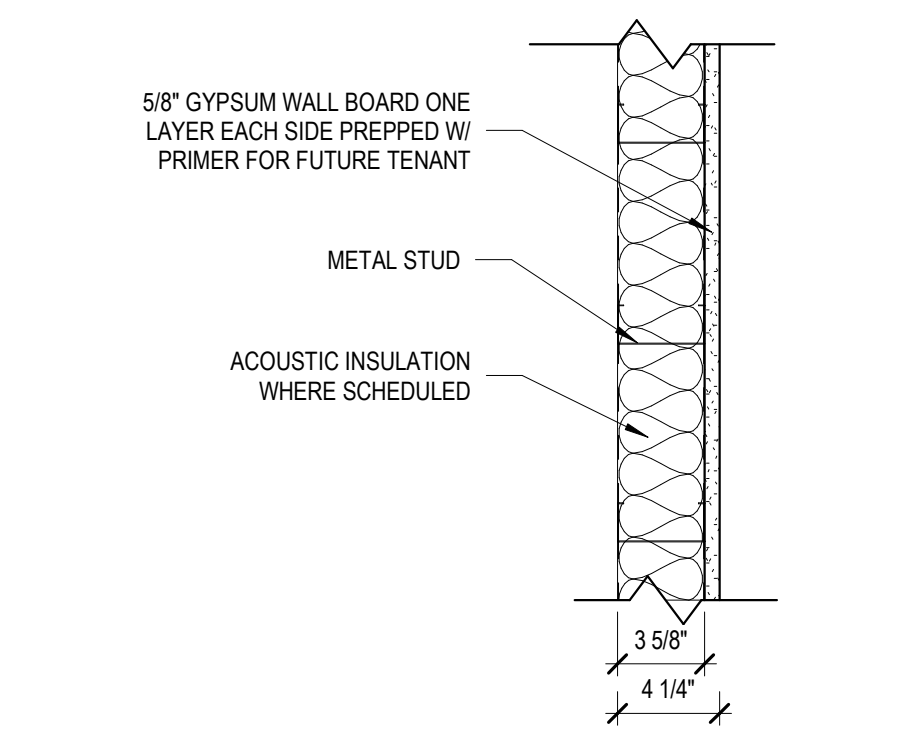

C4 A40/A41 PARTITION DETAIL
1 1/2" = 1'-0"

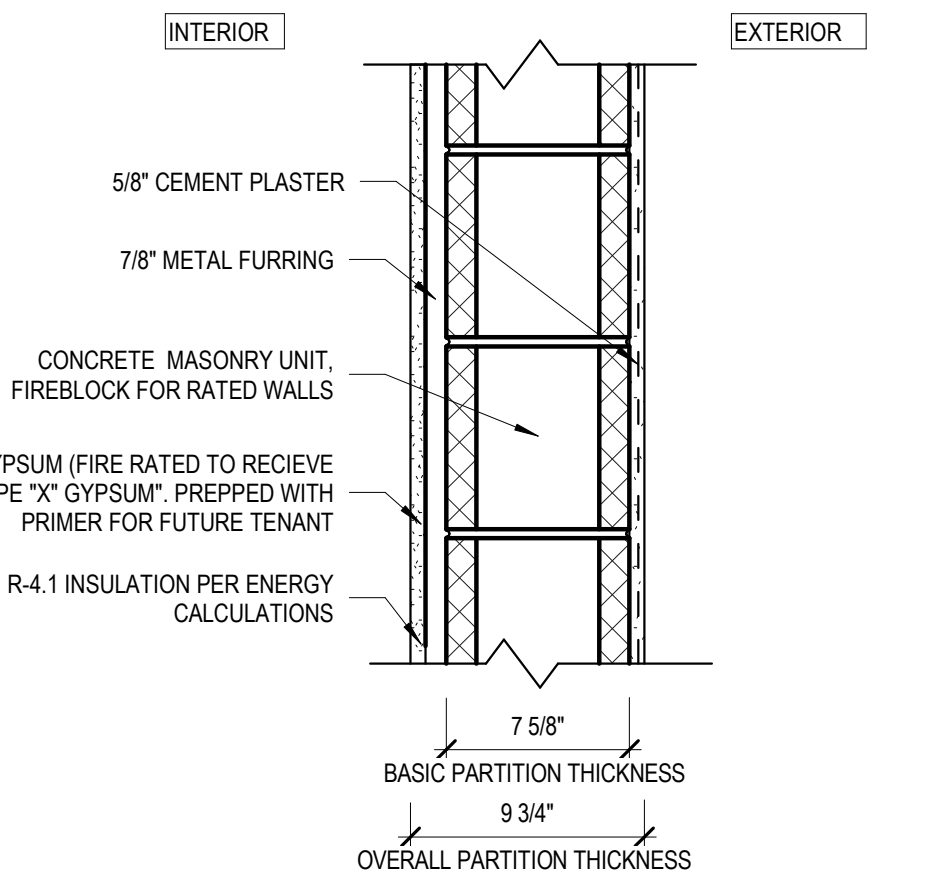

B5 P30/P31 PARTITION E
1 1/2" = 1'-0"

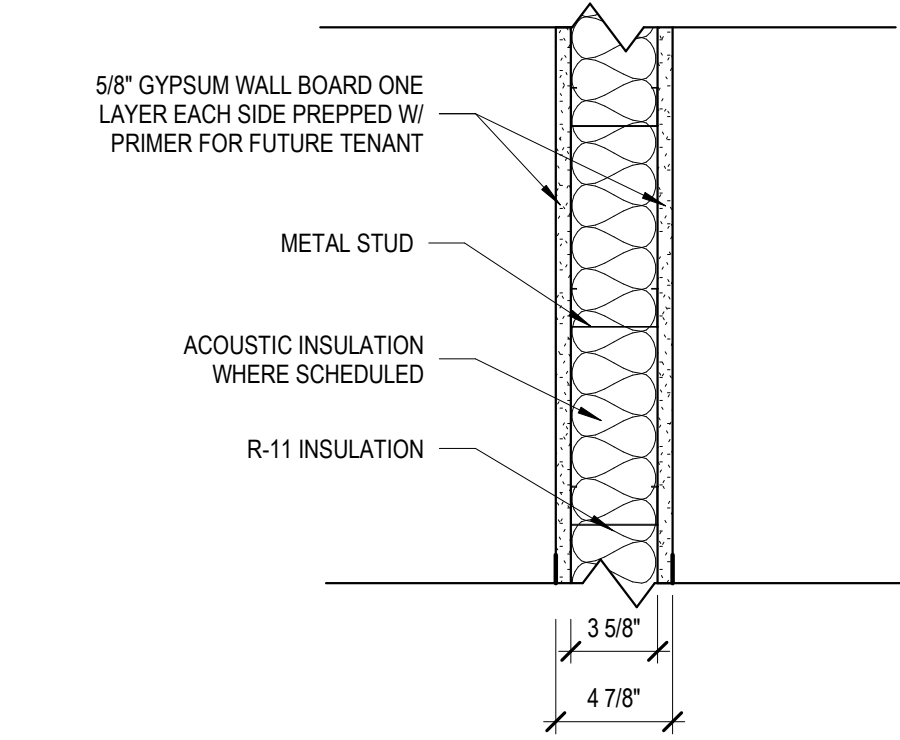


B4 A30/A31 PARTITION
1 1/2" = 1'-0"

FIRE RESISTANCE FOR NON-LOAD BEARING PARTITIONS BUILT TO THE STRUCTURE ABOVE. * SEE BELOW FOR EQUIVALENT THICKNESS REQUIRED.	RATING NOT REQ'D	PARTITION TYPE		
		P30	P40	P50
1 HOUR RATING		P31 46.3%	P41 34.1%	P51 22.4%
2 HOUR RATING		P32 64.0%	P42 47.3%	P52 31.0%
BASIC PARTITION THICKNESS		7 5/8"	7 5/8"	7 5/8"
OVERALL PARTITION THICKNESS		9 3/4"	8 1/4"	7 5/8"
FIRE TEST NUMBER (WHERE APPLICABLE)		U906	U906	U906


A5 PARTITION - TYPE P
12" = 1'-0"

STUDS TO STRUCTURE ABOVE (SEE DETAILS)	NON RATED WITH GB TO STRUCTURE ABOVE	
	STUD SIZE	STUD GAUGE
NON RATED WITH GB TO STRUCTURE ABOVE	A30	A40
NON RATED WITH GB TO STRUCTURE ABOVE	A31	A41
NON RATED WITH GB TO 6" ABOVE CEILING	A32	A42
NON RATED WITH STUDS & GB TO FINISHED CEILING (SEE DETAILS) *	A33	A43
NON RATED PARTIAL HEIGHT PARTITION WITH GB TO X'-0" AFF (SEE DETAIL) *	A34	A44
STUD SIZE	3 5/8"	3 5/8"
GB THICKNESS	5/8"	5/8"
BASIC PARTITION THICKNESS	4 7/8"	4 1/4"
STUD GAUGE (INDICATED OR SEE SPEC)	20, 22 OR 25	20, 22 OR 25
STUD SPACING (INDICATED OR SEE SPEC)	16" OR 24"	16" OR 24"
ACOUSTICAL INSULATION	NO	YES
ACOUSTICAL RATING (STC)	40	49
ACOUSTICAL TEST NUMBER	SIM USG 860808	SIM USG 870717
FIRE TEST NUMBER (WHERE APPLICABLE)	UL DES U465	UL DES U465

A4 PARTITION - TYPE A E
12" = 1'-0"

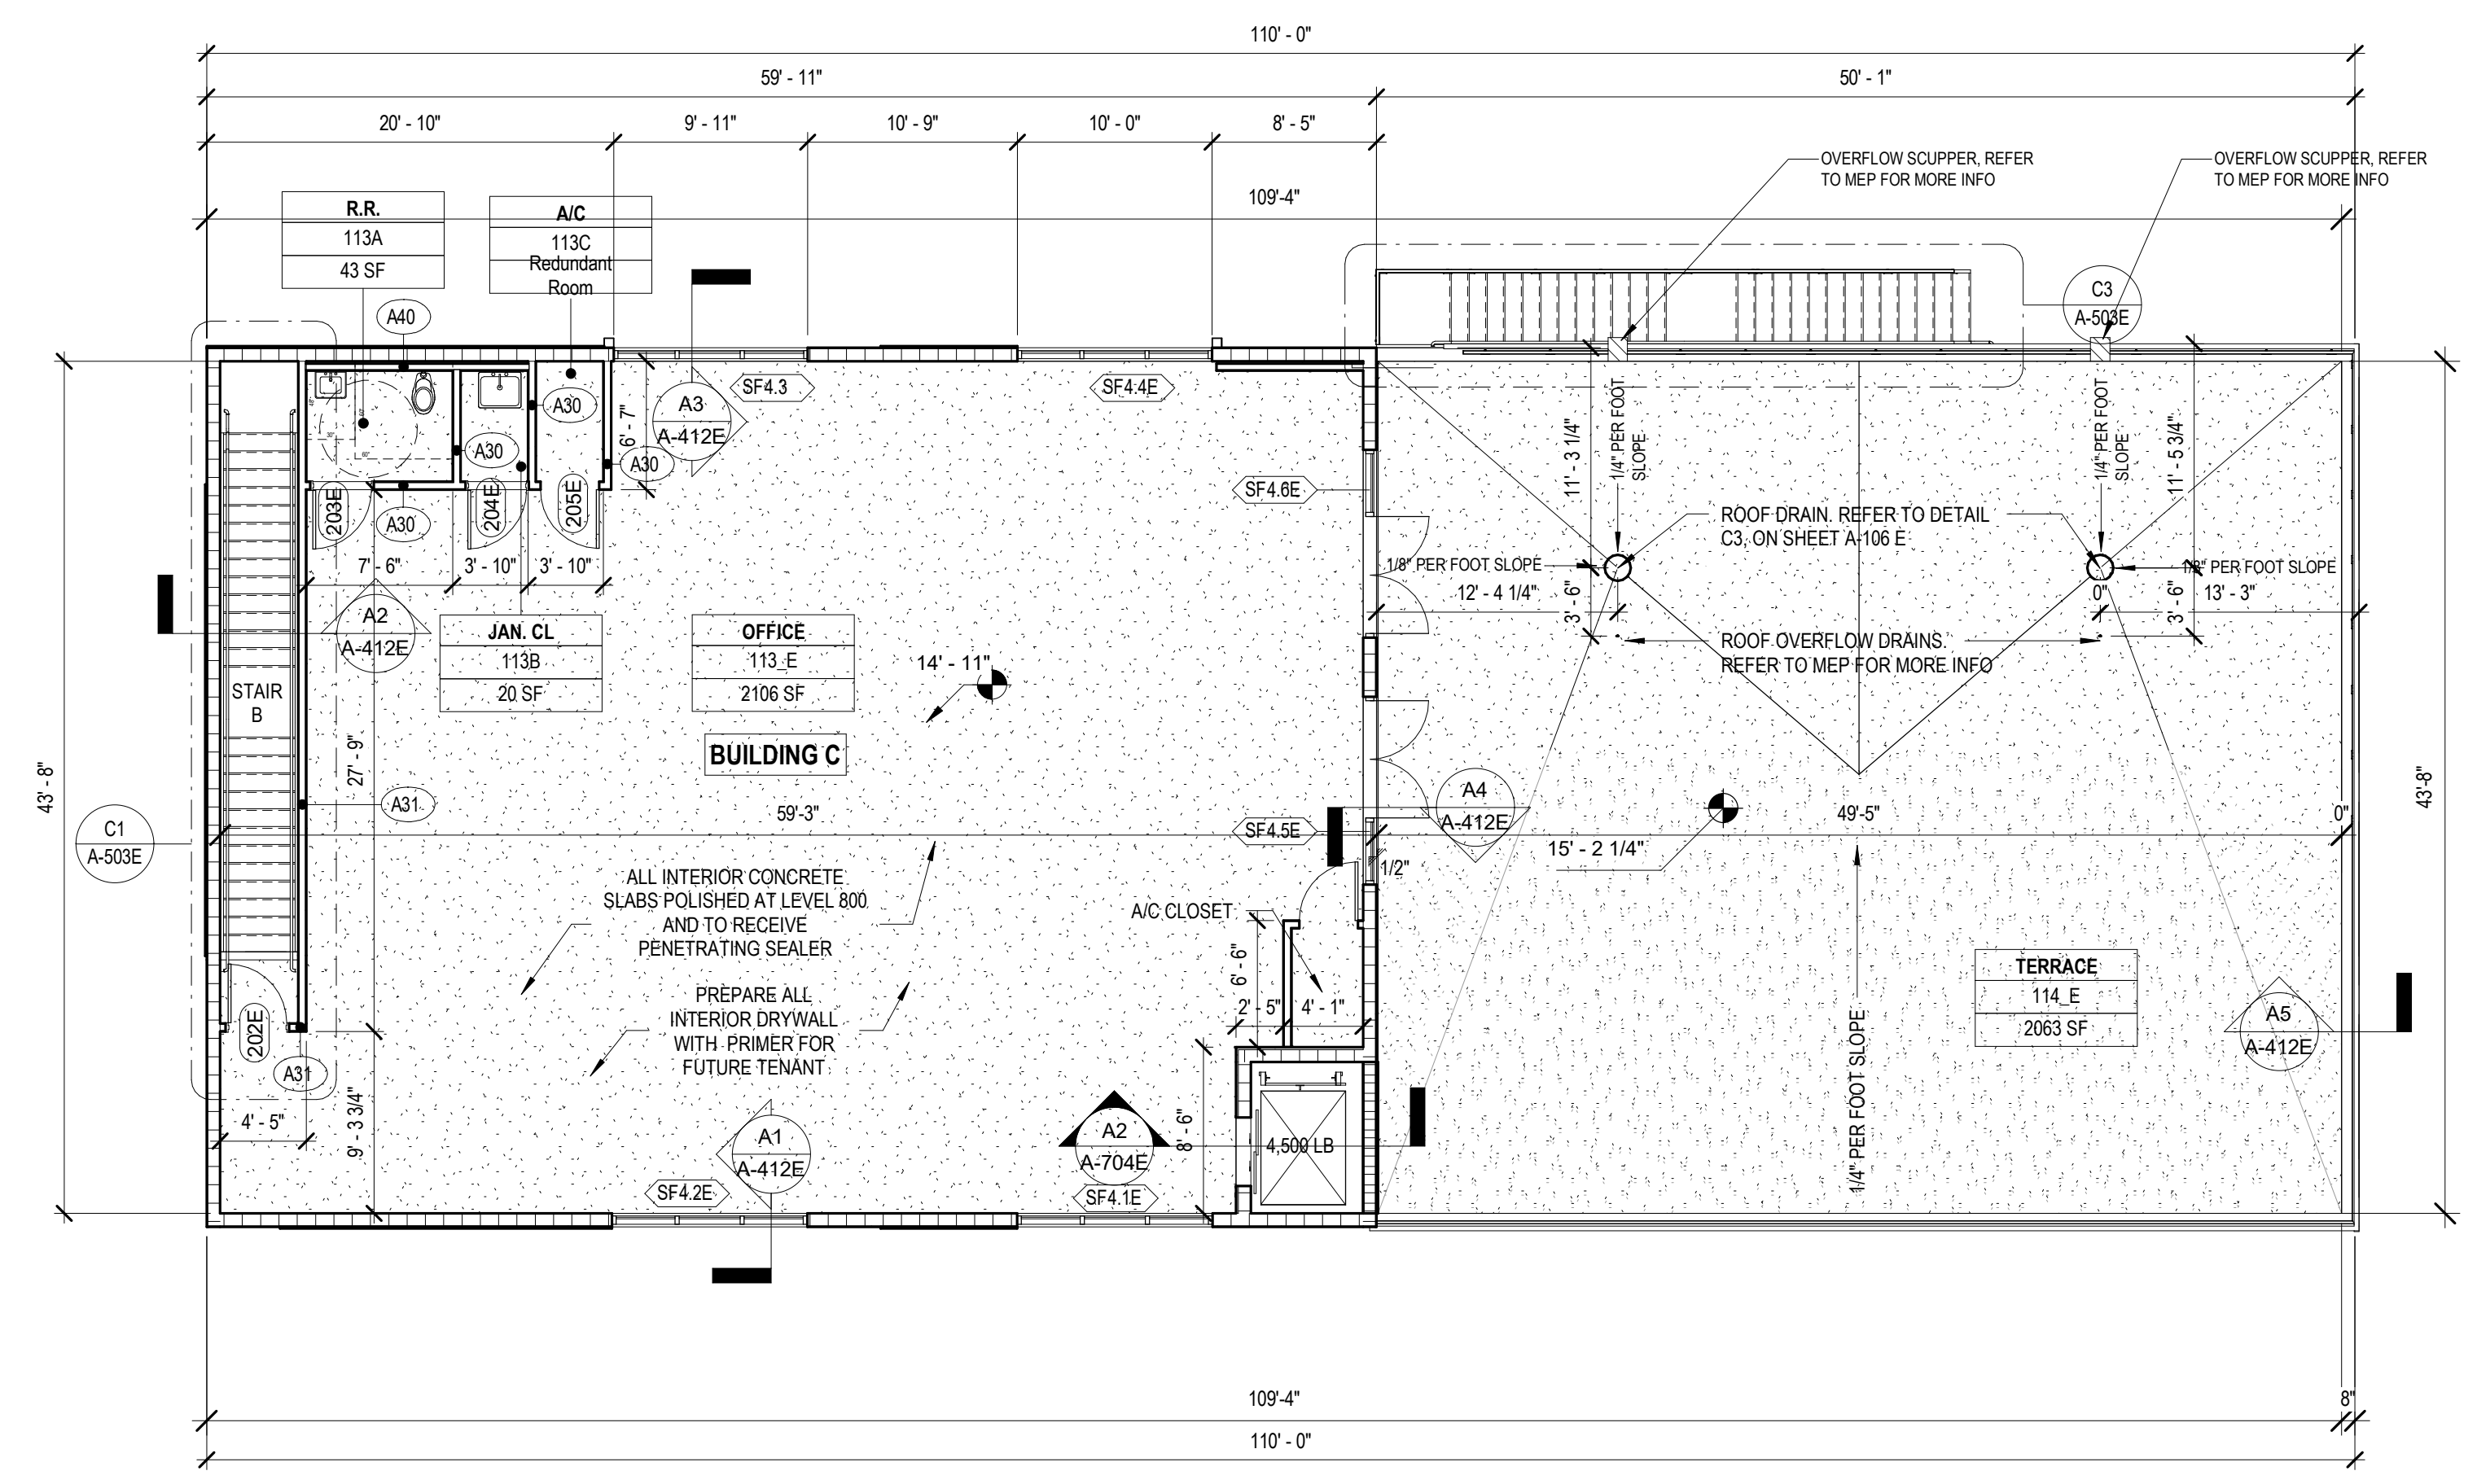

C3 BUILDING C SECOND FLOOR PLAN.
1/8" = 1'-0"

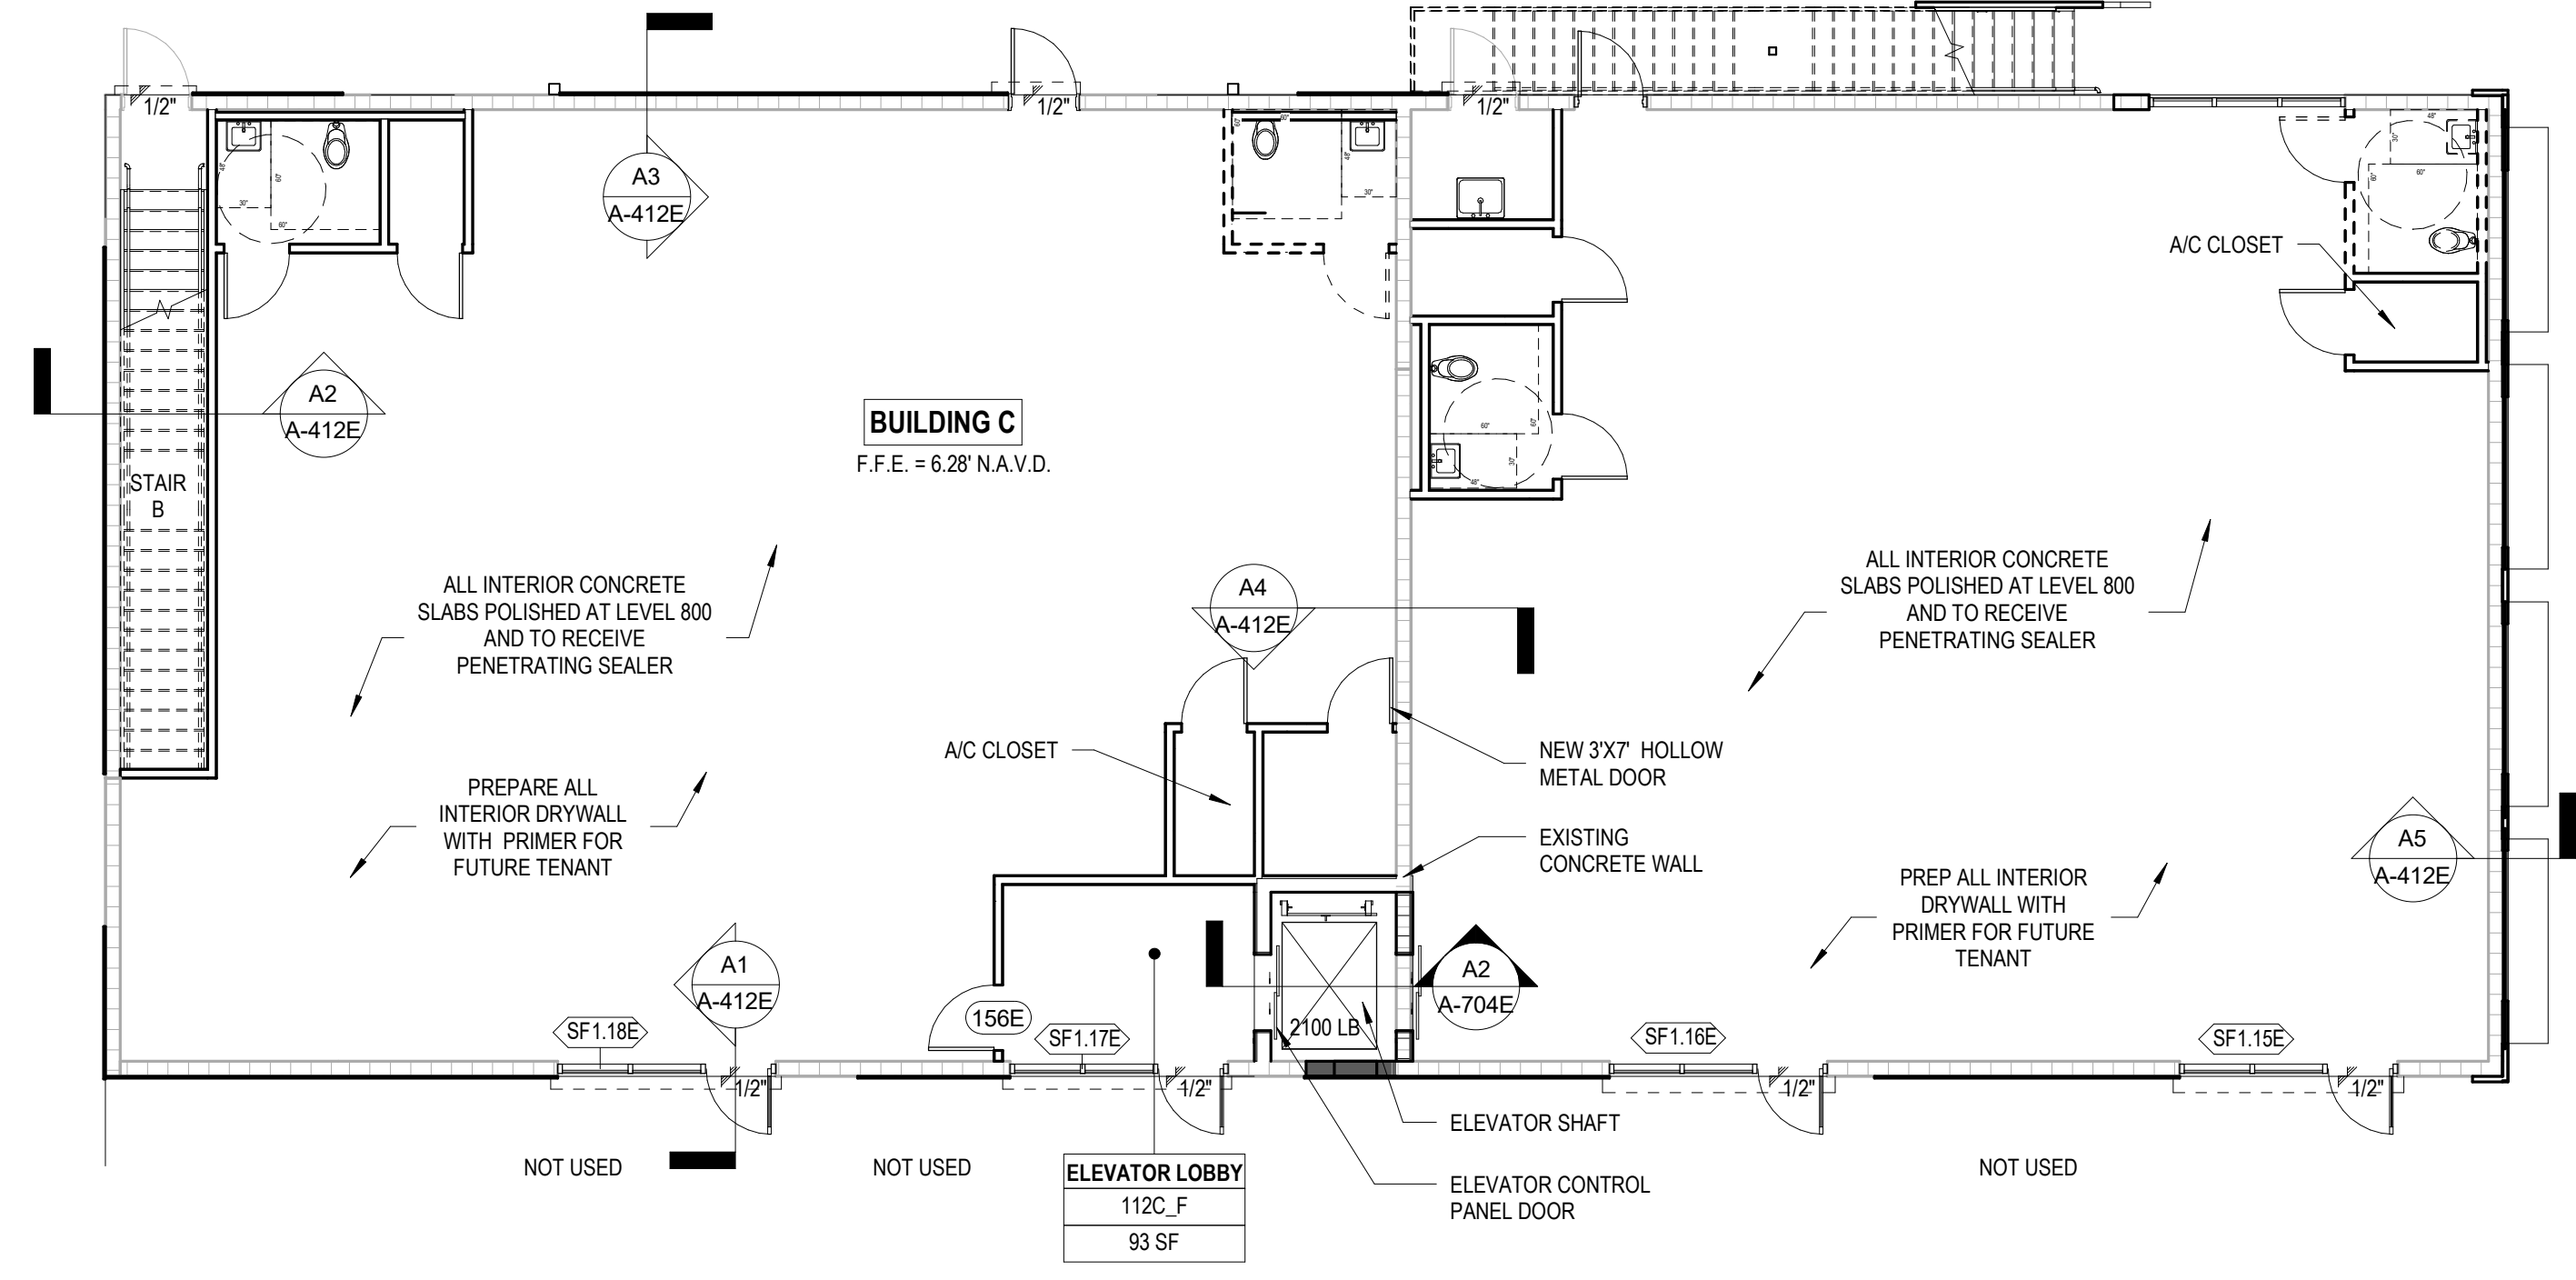

A3 BUILDING C GROUND FLOOR PLAN.
1/8" = 1'-0"

ARCHITECT:
MKDA FL
ARCHITECTURE + PLANNING + INTERIORS + BRANDING
2750 NW 3RD AVENUE, SPACE 6
MIAMI, FLORIDA 33127
AA26002738 ID26001526
MKDA FL, LLC © 2020
This drawing is the property of MKDA FL, LLC unless otherwise provided for by contract. The contents of this drawing are confidential and shall not be transmitted to any party except as authorized to by the Architect/ Engineer of Record.

CLIENT:
[THRIVE]

CONSULTANT:
Kimley Horn
Expect More. Experience Better.

CONSULTANT:
MCE

CONSULTANT:
arpe engineering inc

CONSULTANT:
IKOHN CONSULTANT

PERMIT SUBMITTAL

THRIVE DEVELOPMENT
701-745 NW 5TH AVENUE, FORT LAUDERDALE, 33311

REVISIONS		
Number	Description	Date
1	RESPONSE TO COMMENTS - PERMIT	3/1/2021
7	CLIENT CHANGES	6/16/2022
8	CLIENT CHANGES	07/25/2022
9	FIELD COORDINATION	12/22/2022

Date	05/25/2023
Scale	As indicated
Drawn	MM
Checked	RR
Approved	JAP

SEAL & SIGNATURE:

PROJECT NAME:
PROJECT NUMBER:
DESCRIPTION:

BLDG C FLOOR PLANS

A-103E