

OFFICE—WAREHOUSE FOR LEASE



251-253 Chesterfield Industrial Blvd. Chesterfield, MO 63005



Mike Tippit
1734 Clarkson Road
Suite 277
Chesterfield, MO 63017

phone: (636) 779-1000
Mobile: 636-305-8700
fax: (636) 537-1999

mike@stlouiscommercialrealestate.com

For Lease: \$10/sf NNN Office-Warehouse 11,580 sf




Scott Jenkins, **CCIM**
Scott Jenkins Company
1734 Clarkson Rd
Suite 277
Chesterfield, MO 63017


Phone: (636) 779-1000
Mobile: (314) 308-0800

scott@stlouiscommercialrealestate.com
www.stlouiscommercialrealestate.com

- ◆ Office Warehouse near major retail center.
- ◆ 11,580 sf., with 16' ceiling heights.
- ◆ 2-dock high, 1 van high & add. side door.
- ◆ Efficient floor plan, offices, & open areas.
- ◆ Additional room 30 X 35 for storage/product.
- ◆ Built in 1983, remodeled in 2018.
- ◆ Additional Parking at end of cul-de-sac.
- ◆ Service Center possibilities for truck fleet.
- ◆ Great location w/excellent access to high-end income in Chesterfield. MO.

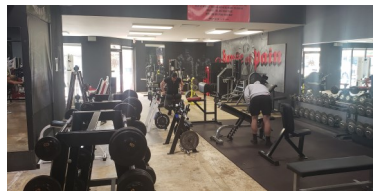

**The information contained in this publication has been provided by sources deemed reliable but has not been verified. Broker makes no express or implied warranties or representations regarding its accuracy and submits such information subject to change without notice.*

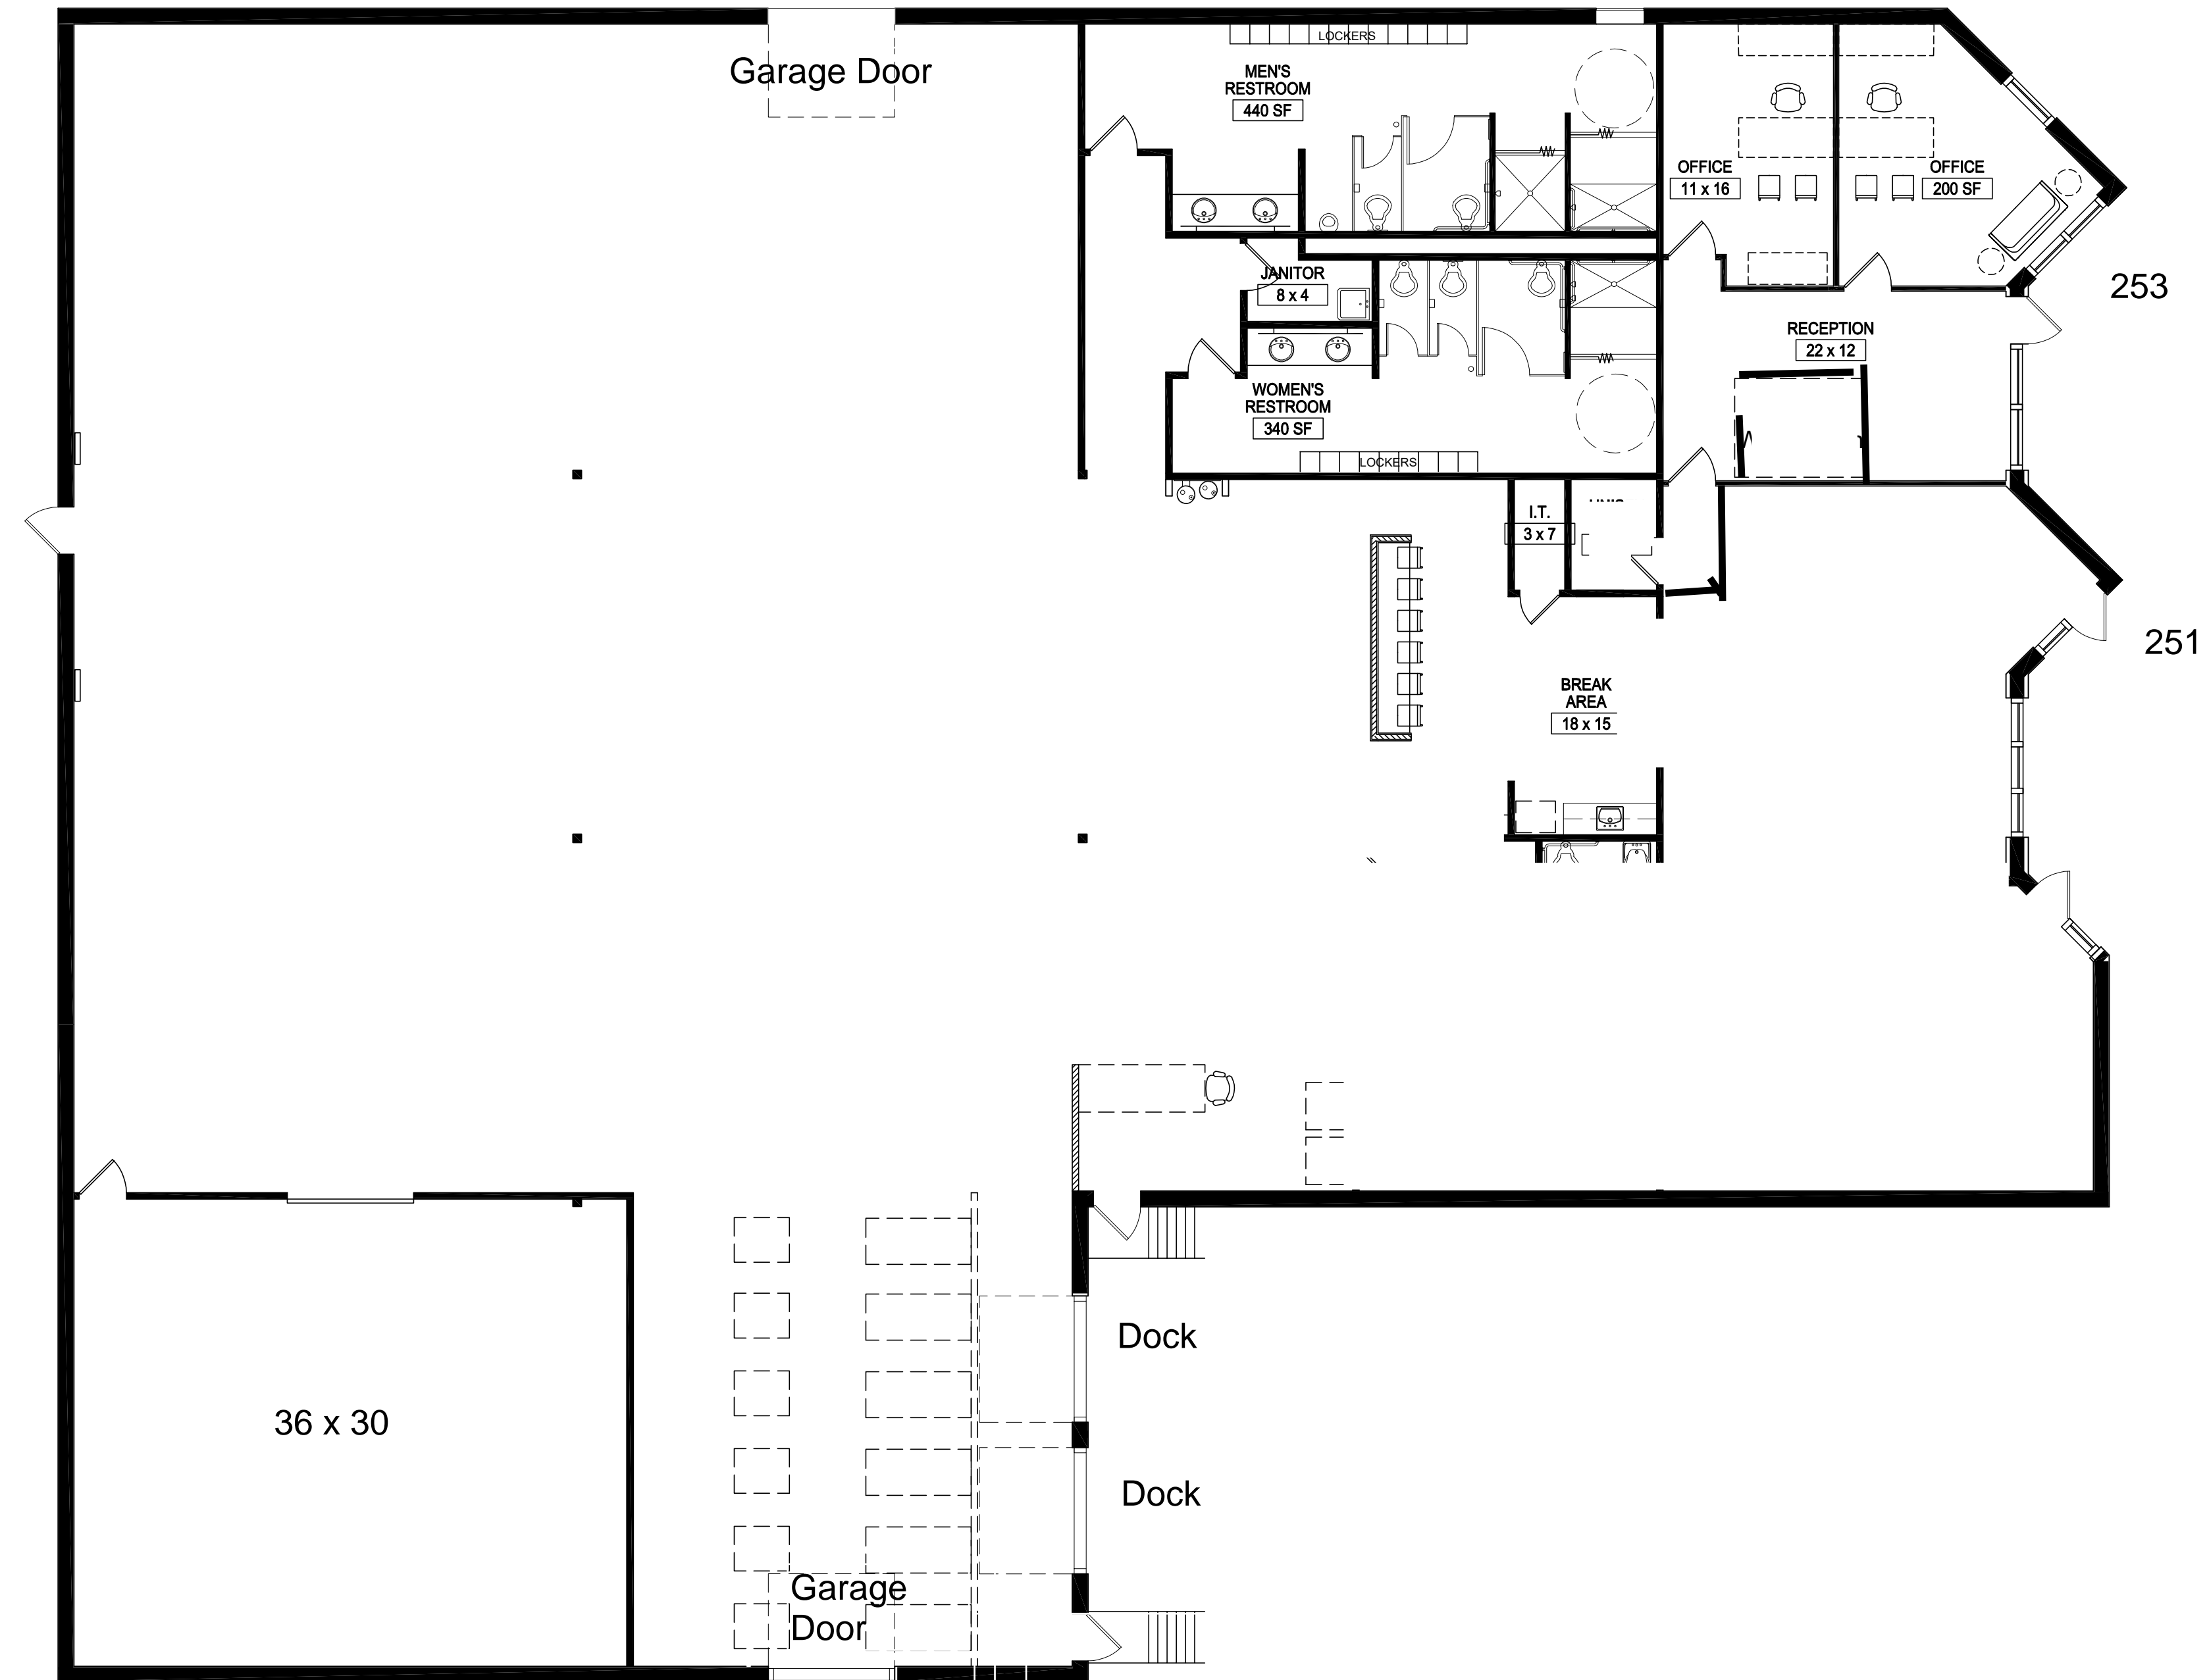

FLOOR PLAN

Scale: 1/8" = 1'-0"

HOUSE OF PAIN

251-253 Chesterfield Industrial Blvd.
Chesterfield, MO 63006



27118354.00
01.18.19