


02 FLOOR PLAN

3/32" = 1'-0"

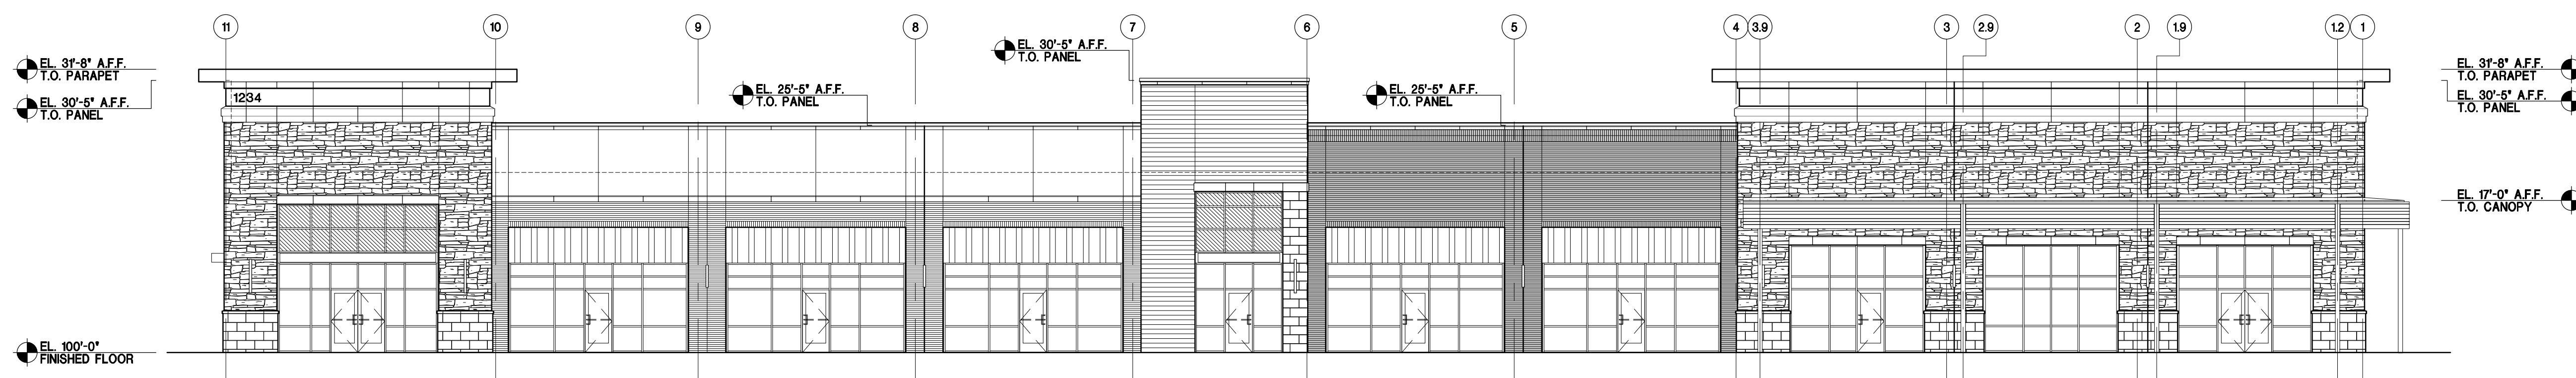

01 FRONT ELEVATION

3/32" = 1'-0"



DALLAS, TX 972.385.9651
www.GSOarchitects.com

COPYRIGHT © 2017 GSO ARCHITECTS, INC.
THESE DRAWINGS, OR PARTS THEREOF, MAY NOT BE REPRODUCED IN ANY FORM, BY ANY METHOD, FOR ANY PURPOSE, WITHOUT PRIOR WRITTEN CONSENT FROM GSO ARCHITECTS, INC.

SIRI'S CROSSING - LOT 2

LITTLE ELM, TEXAS
TEXAS PROPERTIES

LOT 2

PRELIMINARY PLAN
NOT FOR CONSTRUCTION

LP01

JOB NO: 18-066
ISSUE DATE: 04/23/19
SCALE: AS NOTED