

DISCLAIMER:
THIS DRAWING WAS PREPARED ON ELECTRONIC MEDIUM BY THE OFFICE OF DESIGN TWG - INTERIOR DESIGNERS FOR ITS OWN USE. DESIGN TWG INTERIOR DESIGNERS ASSUMES NO LIABILITY WHATSOEVER IN THE USE OR INTERPRETATION OF THE INFORMATION CONTAINED HEREIN BY OTHER PARTIES. THIS FILE IS PROVIDED FOR INFORMATION PURPOSES ONLY AND IN THE INTEREST OF CO-ORDINATION OF THE DESIGN INTENT. THIS DRAWING REMAINS THE PROPERTY OF DESIGN TWG INTERIOR DESIGNERS AND SHOULD NOT BE COPIED, MODIFIED, RETRANSMITTED OR USED FOR ANY PURPOSE EXCEPT WITH THE DESIGNER'S WRITTEN AUTHORIZATION.

IT IS ALSO ASSUMED THAT ARCHITECT ON BOARD HAS AND WILL TAKE CARE OF CLIENT'S BUILDING PROGRAM, FUNCTIONAL & OPERATIONAL REQUIREMENTS; REQUIRED BUILDING SERVICES AND BUILDING CODES IN-EFFECTS.

**NOTE:
It is the contractor's responsibility to check and verify all dimensions on site and report any/all errors to design twg before continuing with any work.

This drawing must be read in conjunction with other documents that are part of this package.


Site verification to be done for everything in the drawing set by printing the layouts at 1:1 scale and plotting it on the floor for location and dimension verification.

Copyright reserved. This drawing is the exclusive property of design twg and shall not be used without consent.


Do not scale drawing.

All images are for visual purpose only.


For all the details and specs please refer the drawings and finish schedule.

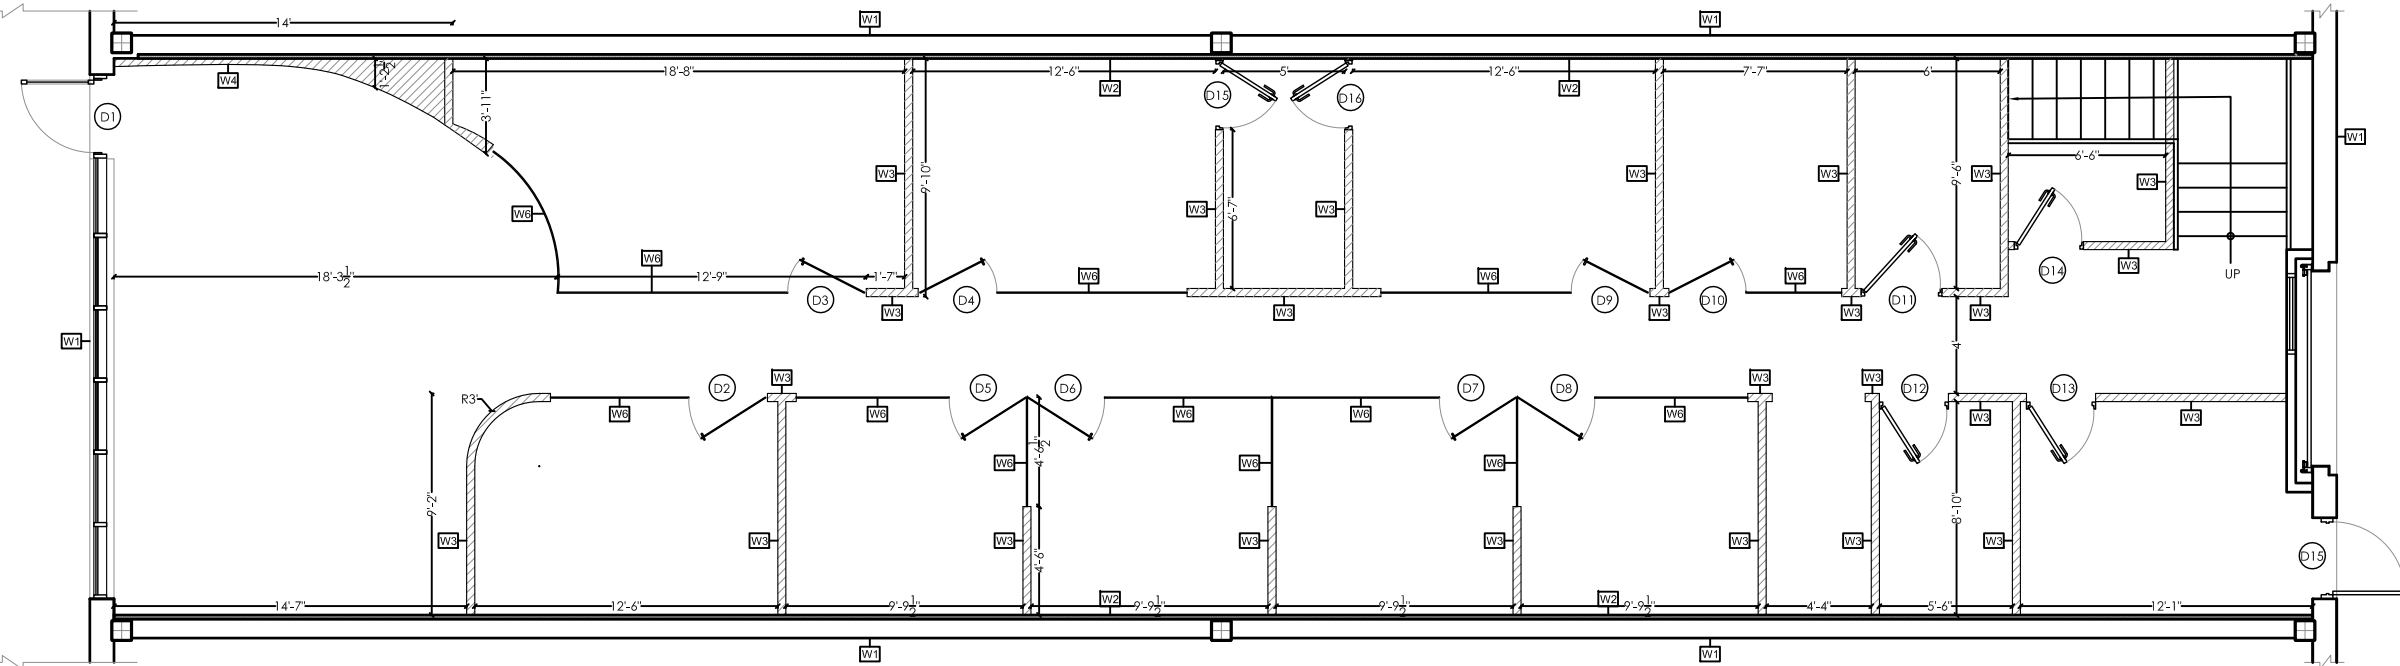

1 CONSTRUCTION PLAN - MAIN FLOOR
I111 1/8" = 1'-0"

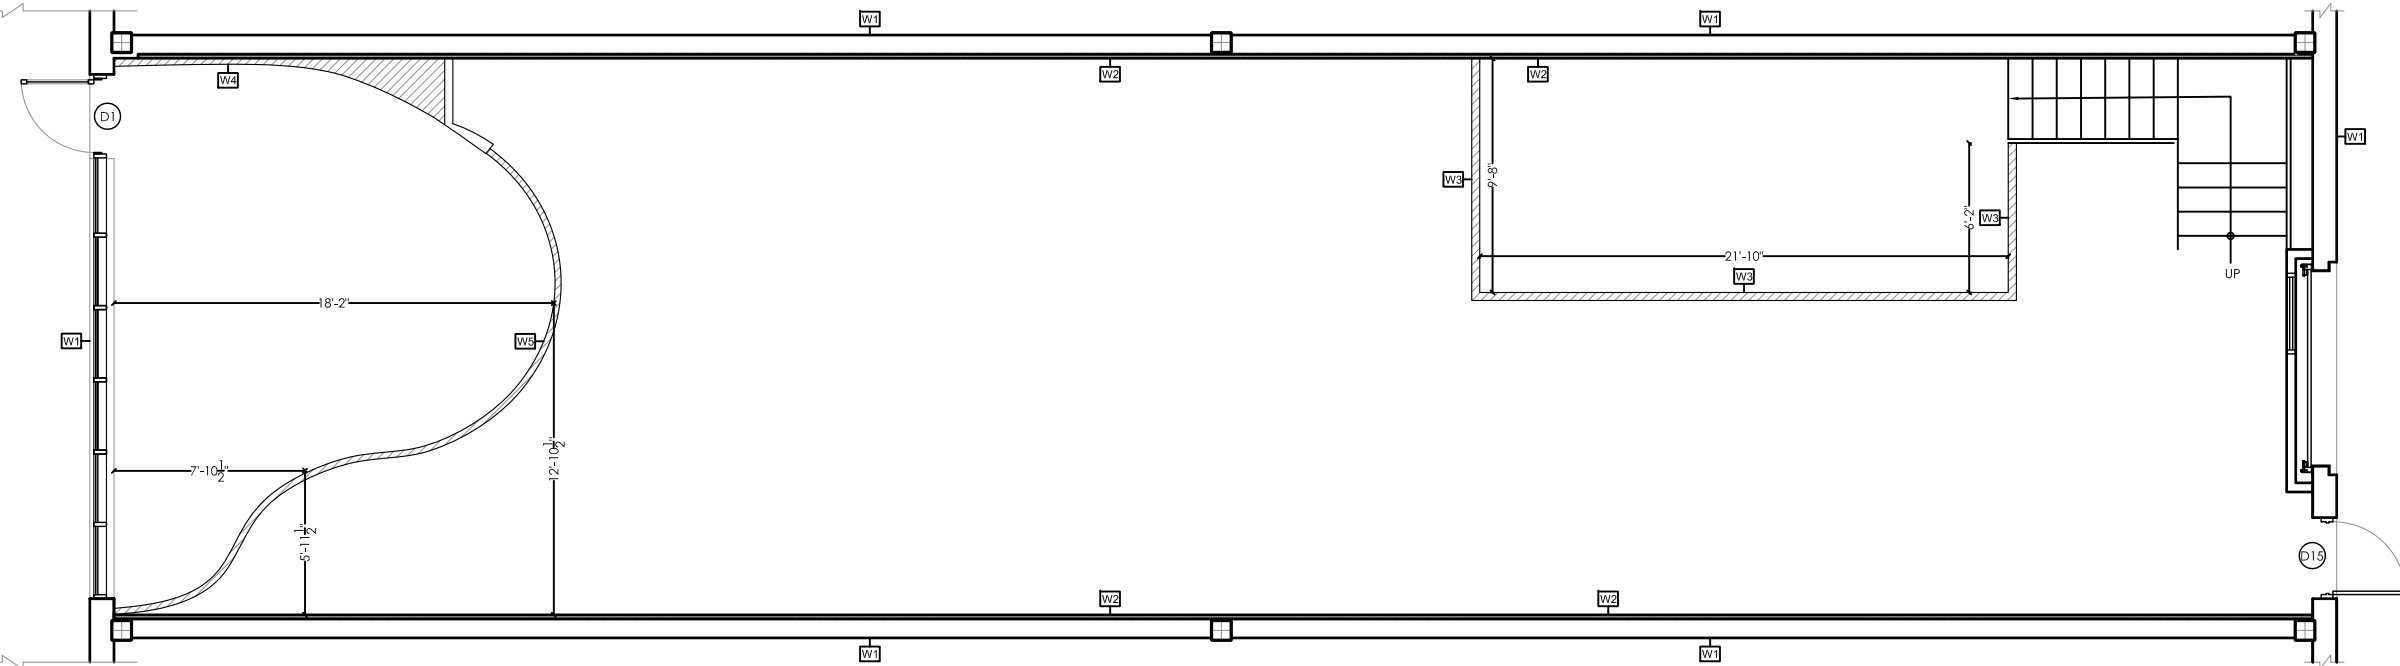

2 CONSTRUCTION PLAN - MEZZANINE FLOOR
I111 1/8" = 1'-0"

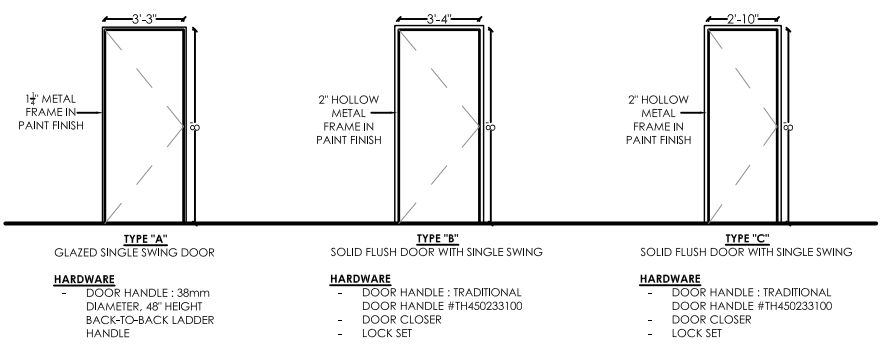

3 DOOR SCHEDULE
I111 1/8" = 1'-0"

DOOR SCHEDULE						DOOR SCHEDULE					
DOOR NO.	TYPE	SIZE	MATERIAL	TYPE	REMARK	DOOR NO.	TYPE	SIZE	MATERIAL	TYPE	REMARK
D1	EXTERIOR DOOR	-	-	-	TO REMAIN AS IS	D9	INTERIOR DOOR	3'-3" X 8'-0"	GLAZED DOOR	A	
D2	INTERIOR DOOR	3'-3" X 8'-0"	GLAZED DOOR	A		D10	INTERIOR DOOR	3'-3" X 8'-0"	GLAZED DOOR	A	
D3	INTERIOR DOOR	3'-3" X 8'-0"	GLAZED DOOR	A		D11	INTERIOR DOOR	3'-4" X 8'-0"	SOLID FLUSH DOOR	B	BOTH SIDES LAMINATED / PAINTED
D4	INTERIOR DOOR	3'-3" X 8'-0"	GLAZED DOOR	A		D12	INTERIOR DOOR	2'-10" X 8'-0"	SOLID FLUSH DOOR	C	BOTH SIDES LAMINATED / PAINTED
D5	INTERIOR DOOR	3'-3" X 8'-0"	GLAZED DOOR	A		D13	INTERIOR DOOR	2'-10" X 8'-0"	SOLID FLUSH DOOR	C	BOTH SIDES LAMINATED / PAINTED
D6	INTERIOR DOOR	3'-3" X 8'-0"	GLAZED DOOR	A		D14	INTERIOR DOOR	2'-10" X 8'-0"	SOLID FLUSH DOOR	C	BOTH SIDES LAMINATED / PAINTED
D7	INTERIOR DOOR	3'-3" X 8'-0"	GLAZED DOOR	A		D15	INTERIOR DOOR	2'-10" X 8'-0"	SOLID FLUSH DOOR	C	BOTH SIDES LAMINATED / PAINTED
D8	INTERIOR DOOR	3'-3" X 8'-0"	GLAZED DOOR	A		D16	INTERIOR DOOR	2'-10" X 8'-0"	SOLID FLUSH DOOR	C	BOTH SIDES LAMINATED / PAINTED

DOOR NOTES
- ALL H.M. DOOR FRAME TO BE PAINTED ON THE EXTERIOR SIDE ONLY, COLOR TO MATCH ADJACENT SURFACE UNLESS OTHERWISE MENTIONED

LEGEND:		LEGEND:	
PT - PAINT	AL - ALUMINUM	HM - HOLLOW CORE	
WD - WOOD	S - SOLID	HC/WD - HOLLOW CORE WOOD	
GL - GLASS	SC - SOLID CORE	FR - FIRE RATED	
D1 - DOOR	W1 - WINDOW		

WALL TYPE SCHEDULE		LEGEND:	
EXTERIOR WALL TYPES			WALL TO BE DEMOLISHED
W1	EXISTING EXTERIOR WALL		EXISTING WALL
INTERIOR WALL TYPES			NEW WALL
WALL TYPE MARK	DESCRIPTION		
W2	PROPOSED FULL HEIGHT WALL 2" THK DRYWALL WITH 1 1/2" METAL STUDS		
W3	PROPOSED PARTITION WALL 9'-0" HEIGHT 3/8" METAL STUDS + GYP. BOARD ON BOTH SIDES		
W4	PROPOSED PARTITION WALL 17'-0" HEIGHT 3/8" METAL STUDS + GYP. BOARD ON BOTH SIDES		
W5	PROPOSED PARTITION WALL 8'-0" HEIGHT ABOVE 9'-0" A.F.F. 3/8" METAL STUDS + GYP. BOARD ON BOTH SIDES		
W6	GLAZED PARTITION WALLS		

PROJECT TITLE:
CWTC IMMIGRATION OFFICE
LOCATION:
1200 DERRY RD EAST, UNIT 14, MISSISSAUGA, ON

ORIENTATION	

NO.	REVISIONS	DATE
01	ISSUED FOR	--/--/--
02		
03		
04		
05		
06		
07		
08		

DRAWING NAME:
CONSTRUCTION PLAN

DRAWING NO.:	I111
DRAWN BY:	ps
CHECKED BY:	mb
SCALE:	
DATE:	03/03/21
PROJECT NO.:	L_10_21

DISCLAIMER:
THIS DRAWING WAS PREPARED ON ELECTRONIC MEDIUM BY THE OFFICE OF DESIGN TWG - INTERIOR DESIGNERS FOR ITS OWN USE. DESIGN TWG INTERIOR DESIGNERS ASSUMES NO LIABILITY WHATSOEVER IN THE USE OR INTERPRETATION OF THE INFORMATION CONTAINED HEREIN BY OTHER PARTIES. THIS FILE IS PROVIDED FOR INFORMATION PURPOSES ONLY AND IN THE INTEREST OF CO-ORDINATION OF THE DESIGN INTENT. THIS DRAWING REMAINS THE PROPERTY OF DESIGN TWG INTERIOR DESIGNERS AND SHOULD NOT BE COPIED, MODIFIED, RE-TRANSMITTED OR USED FOR ANY PURPOSE EXCEPT WITH THE DESIGNER'S WRITTEN AUTHORIZATION.

****NOTE:**
It is the contractor's responsibility to check and verify all dimensions on site and report any/all errors to design twg before continuing with any work.

This drawing must be read in conjunction with other documents that are part of this package.


Site verification to be done for everything in the drawing set by printing the layouts at 1:1 scale and plotting it on the floor for location and dimension verification.

Copyright reserved, this drawing is the exclusive property of design twg and shall not be used without consent.


Do not scale drawing.

All images are for visual purpose only.

For all the details and specs please refer the drawings and finish schedule.

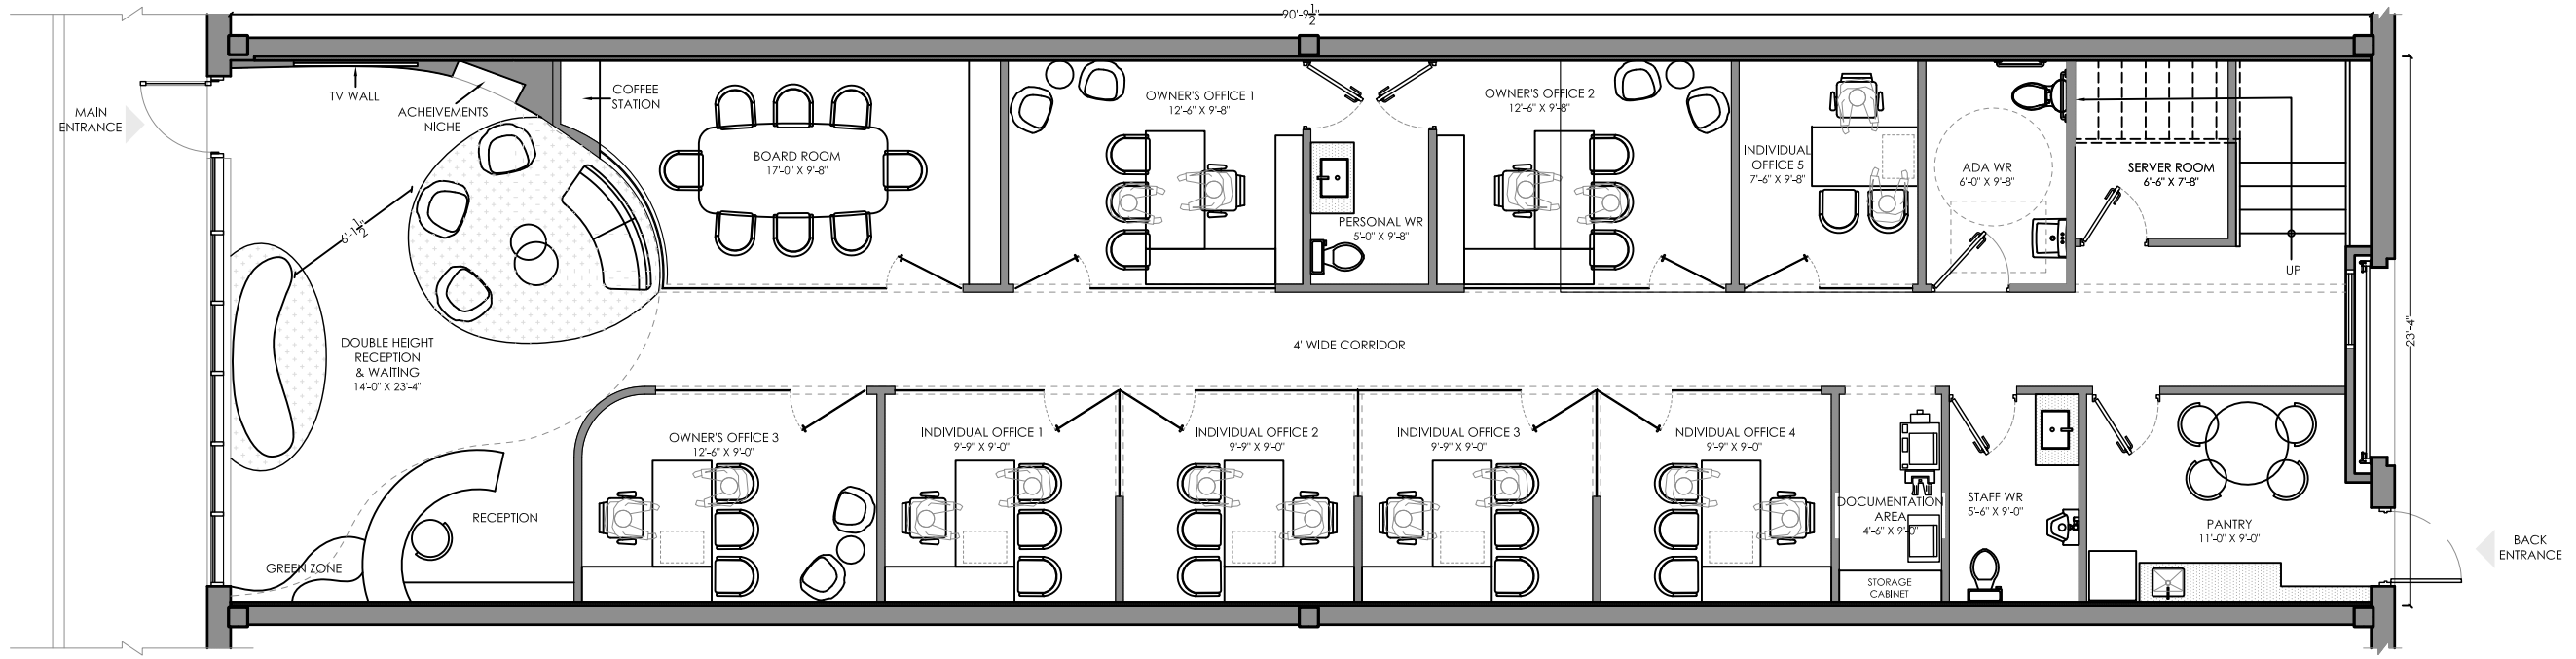

1 FURNITURE PLAN - MAIN FLOOR (TOTAL AREA = 2100 SQ.FT)
I121 1/8" = 1'-0"

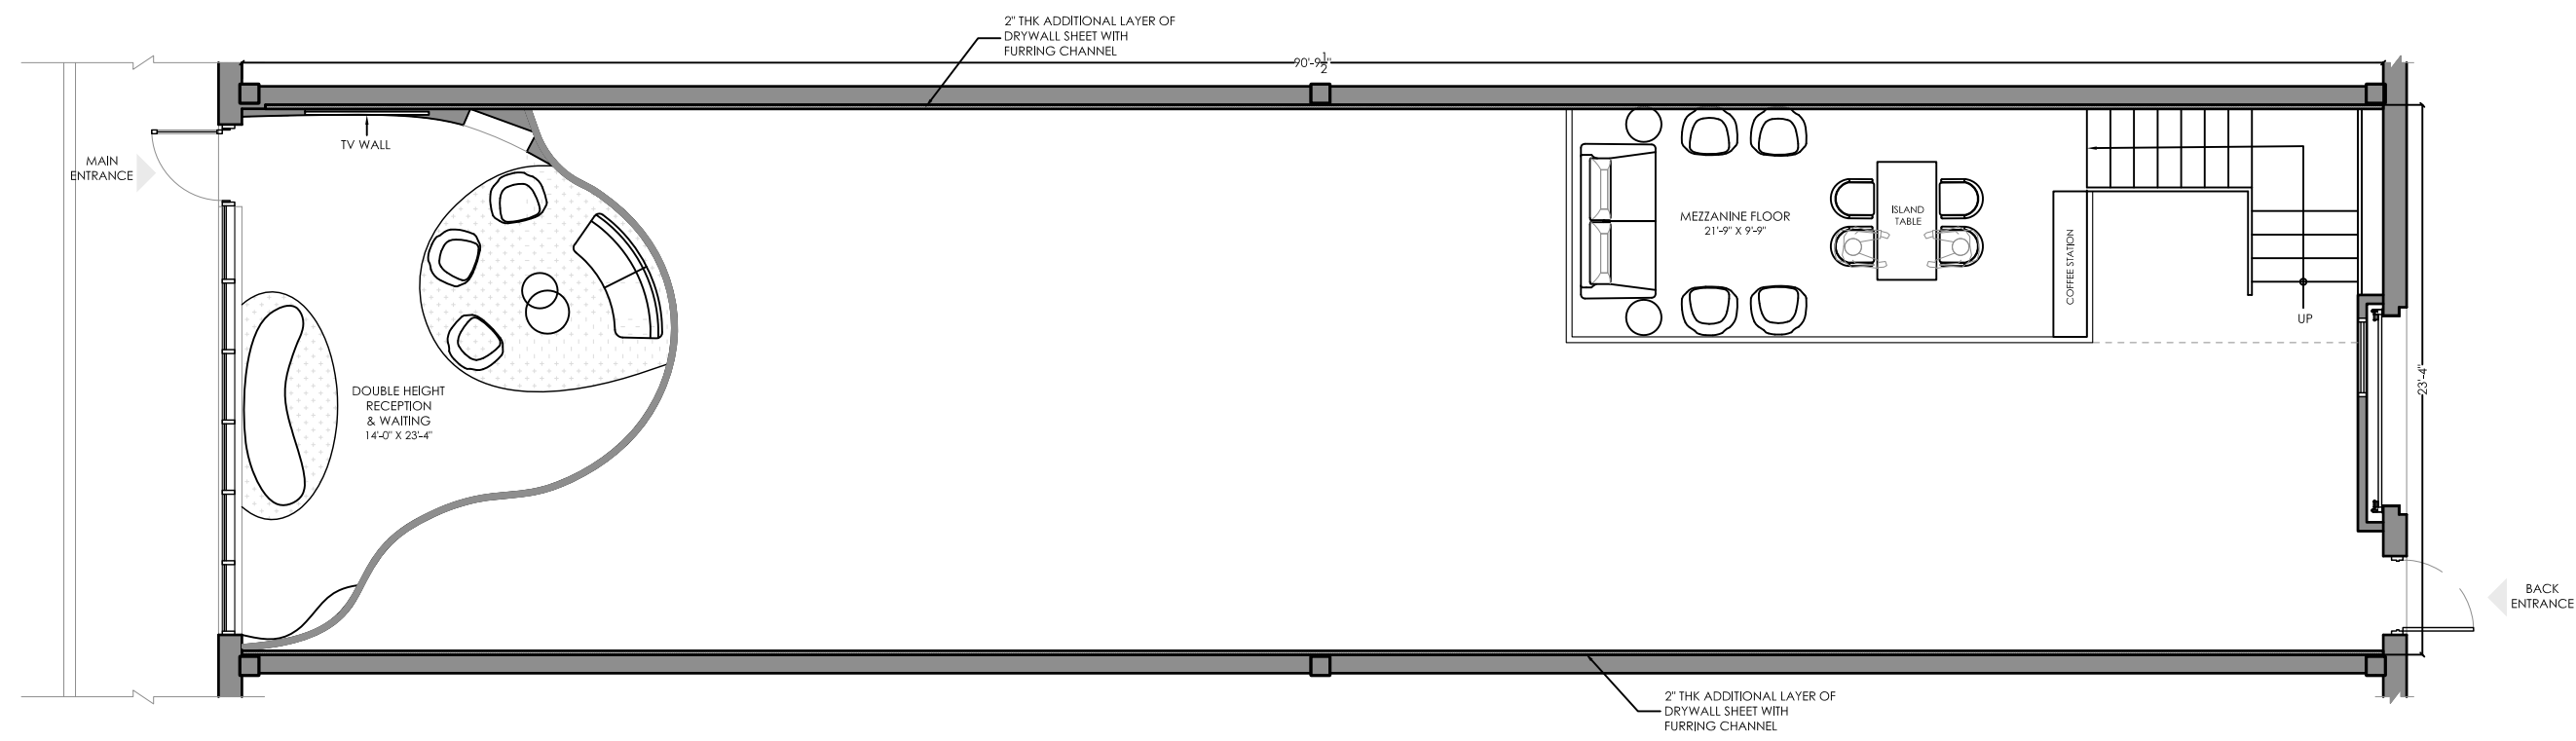

2 FURNITURE PLAN - MEZZANINE FLOOR (TOTAL AREA = 205 SQ.FT)
I121 1/8" = 1'-0"

PROJECT TITLE:
CWTC IMMIGRATION OFFICE

LOCATION:
1200 DERRY RD EAST, UNIT 14, MISSISSAUGA, ON

ORIENTATION

--	--

NO.	REVISIONS	DATE
01	ISSUED FOR	--/--/--
02	ISSUED FOR CLIENT REVIEW	26/02/21
03	ISSUED FOR CLIENT REVIEW	01/03/21
04		
05		
06		
07		
08		

DRAWING NAME:
FURNITURE PLAN

DRAWING NO:
I121

DRAWN BY: PS	PROJECT NO: I_10_21
CHECKED BY: HM	
SCALE:	
DATE: 26/02/21	

DISCLAIMER:
THIS DRAWING WAS PREPARED ON ELECTRONIC MEDIUM BY THE OFFICE OF DESIGN TWG - INTERIOR DESIGNERS FOR ITS OWN USE. DESIGN TWG INTERIOR DESIGNERS ASSUMES NO LIABILITY WHATSOEVER IN THE USE OR INTERPRETATION OF THE INFORMATION CONTAINED HEREIN BY OTHER PARTIES. THIS FILE IS PROVIDED FOR INFORMATION PURPOSES ONLY AND IN THE INTEREST OF CO-ORDINATION OF THE DESIGN INTENT, THIS DRAWING REMAINS THE PROPERTY OF DESIGN TWG INTERIOR DESIGNERS AND SHOULD NOT BE COPIED, MODIFIED, RE-TRANSMITTED OR USED FOR ANY PURPOSE EXCEPT WITH THE DESIGNER'S WRITTEN AUTHORIZATION.

IT IS ALSO ASSUMED THAT ARCHITECT ON BOARD HAS AND WILL TAKE CARE OF CLIENT'S BUILDING PROGRAM, FUNCTIONAL & OPERATIONAL REQUIREMENTS; REQUIRED BUILDING SERVICES AND BUILDING CODES IN-EFFECTS.

**NOTE:
It is the contractor's responsibility to check and verify all dimensions on site and report any/all errors to design twg before continuing with any work.

This drawing must be read in conjunction with other documents that are part of this package.


Site verification to be done for information purposes only in the drawing set by printing the layouts at 1:1 scale and plotting it on the floor for location and dimension verification.

Copyright reserved, this drawing is the exclusive property of design twg and shall not be used without consent.

Do not scale drawing.


All images are for visual purpose only

For all the details and specs please refer the drawings and finish schedule

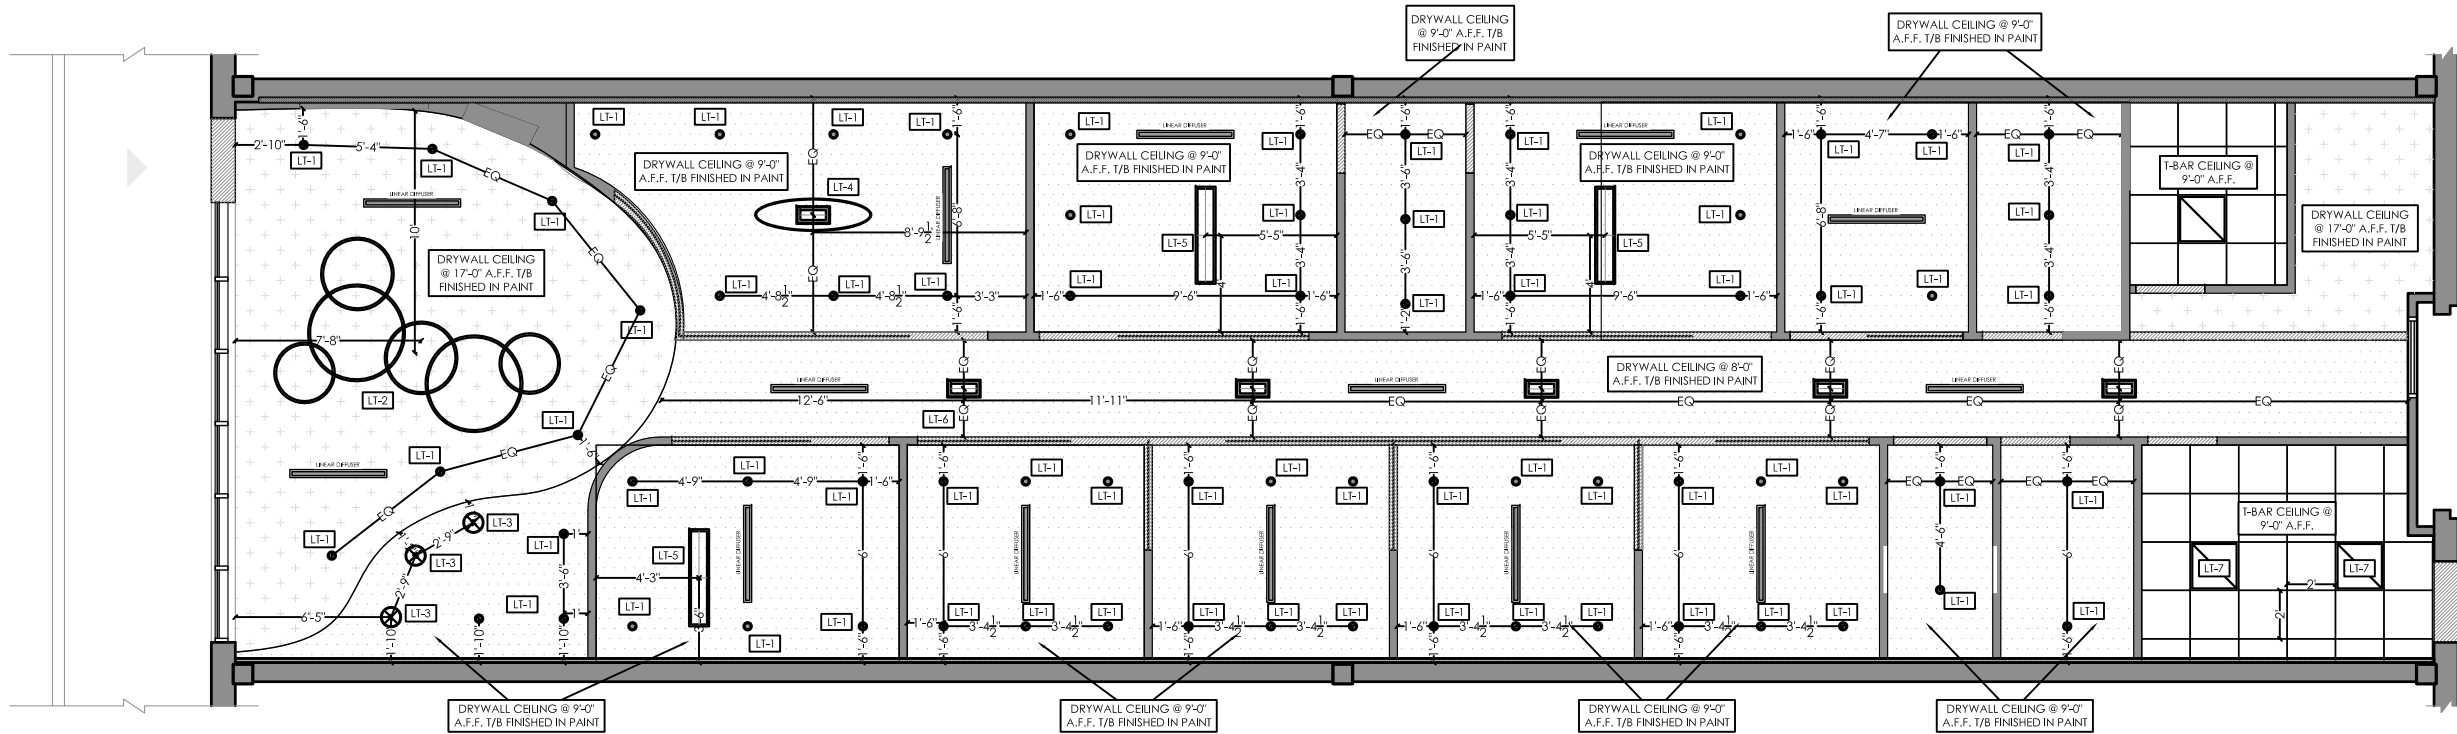

1 REFLECTED CEILING PLAN - MAIN FLOOR
I131 1/8" = 1'-0"

LIGHTING LEGEND		
SYMBOL	NO	SPECIFICATION
●	LT-1	4" POT LIGHT
⊗	LT-2	DECORATIVE PENDANT CLUSTER
⊗	LT-3	DECORATIVE PENDANT LIGHT
⊗	LT-4	DECORATIVE TABLE TOP LIGHT
▭	LT-5	LINEAR LIGHT FIXTURE
▭	LT-6	DECORATIVE LIGHT
▭	LT-7	T-BAR LIGHT

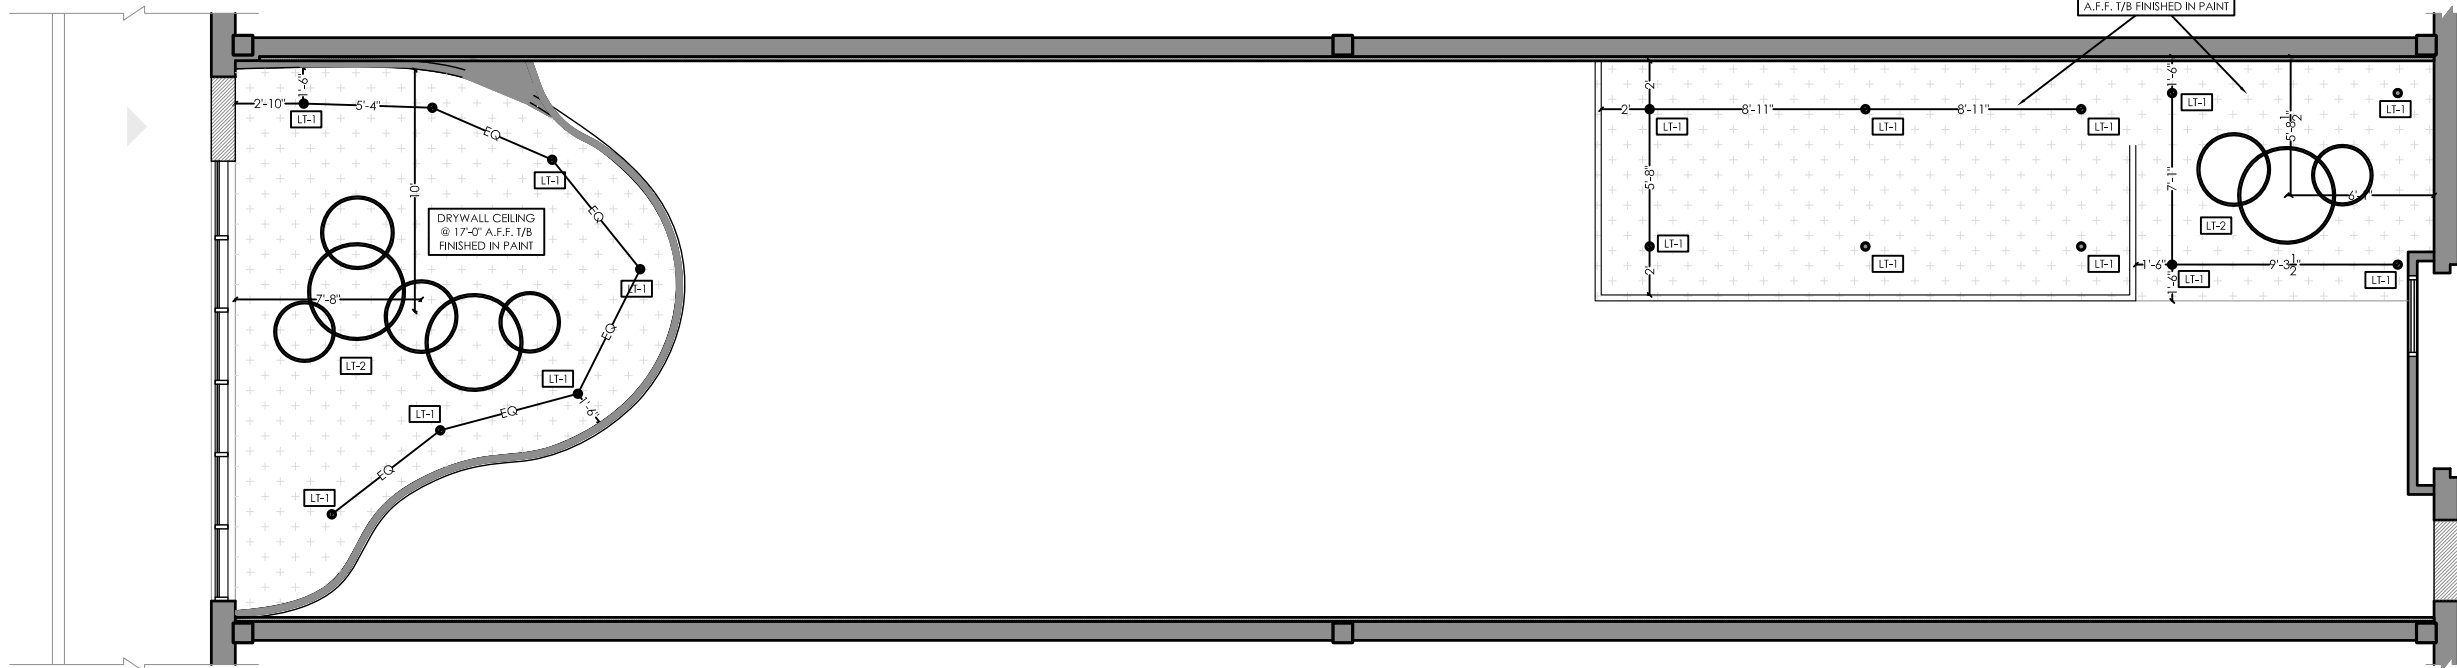

2 REFLECTED CEILING PLAN - MEZZANINE FLOOR
I131 1/8" = 1'-0"

PROJECT TITLE:

CWTC IMMIGRATION OFFICE

LOCATION
1200 DERRY RD EAST, UNIT 14, MISSISSAUGA, ON

ORIENTATION

NO.	REVISIONS	DATE
01	ISSUED FOR	--/--
02		
03		
04		
05		
06		
07		
08		

DRAWING NAME:

REFLECTED CEILING PLAN

DRAWING NO:

I131

DRAWN BY: PS	PROJECT NO: L_10_21
CHECKED BY: MB	
SCALE:	
DATE: 01/03/21	