



DRAWING TITLE:
EXISTING /
DEMOLITION
FLOOR PLAN


DRAWING NUMBER:
A-1.01A

ASH ST.

EXISTING / DEMOLITION FLOOR PLAN

SCALE
3/16" = 1'-0"


1

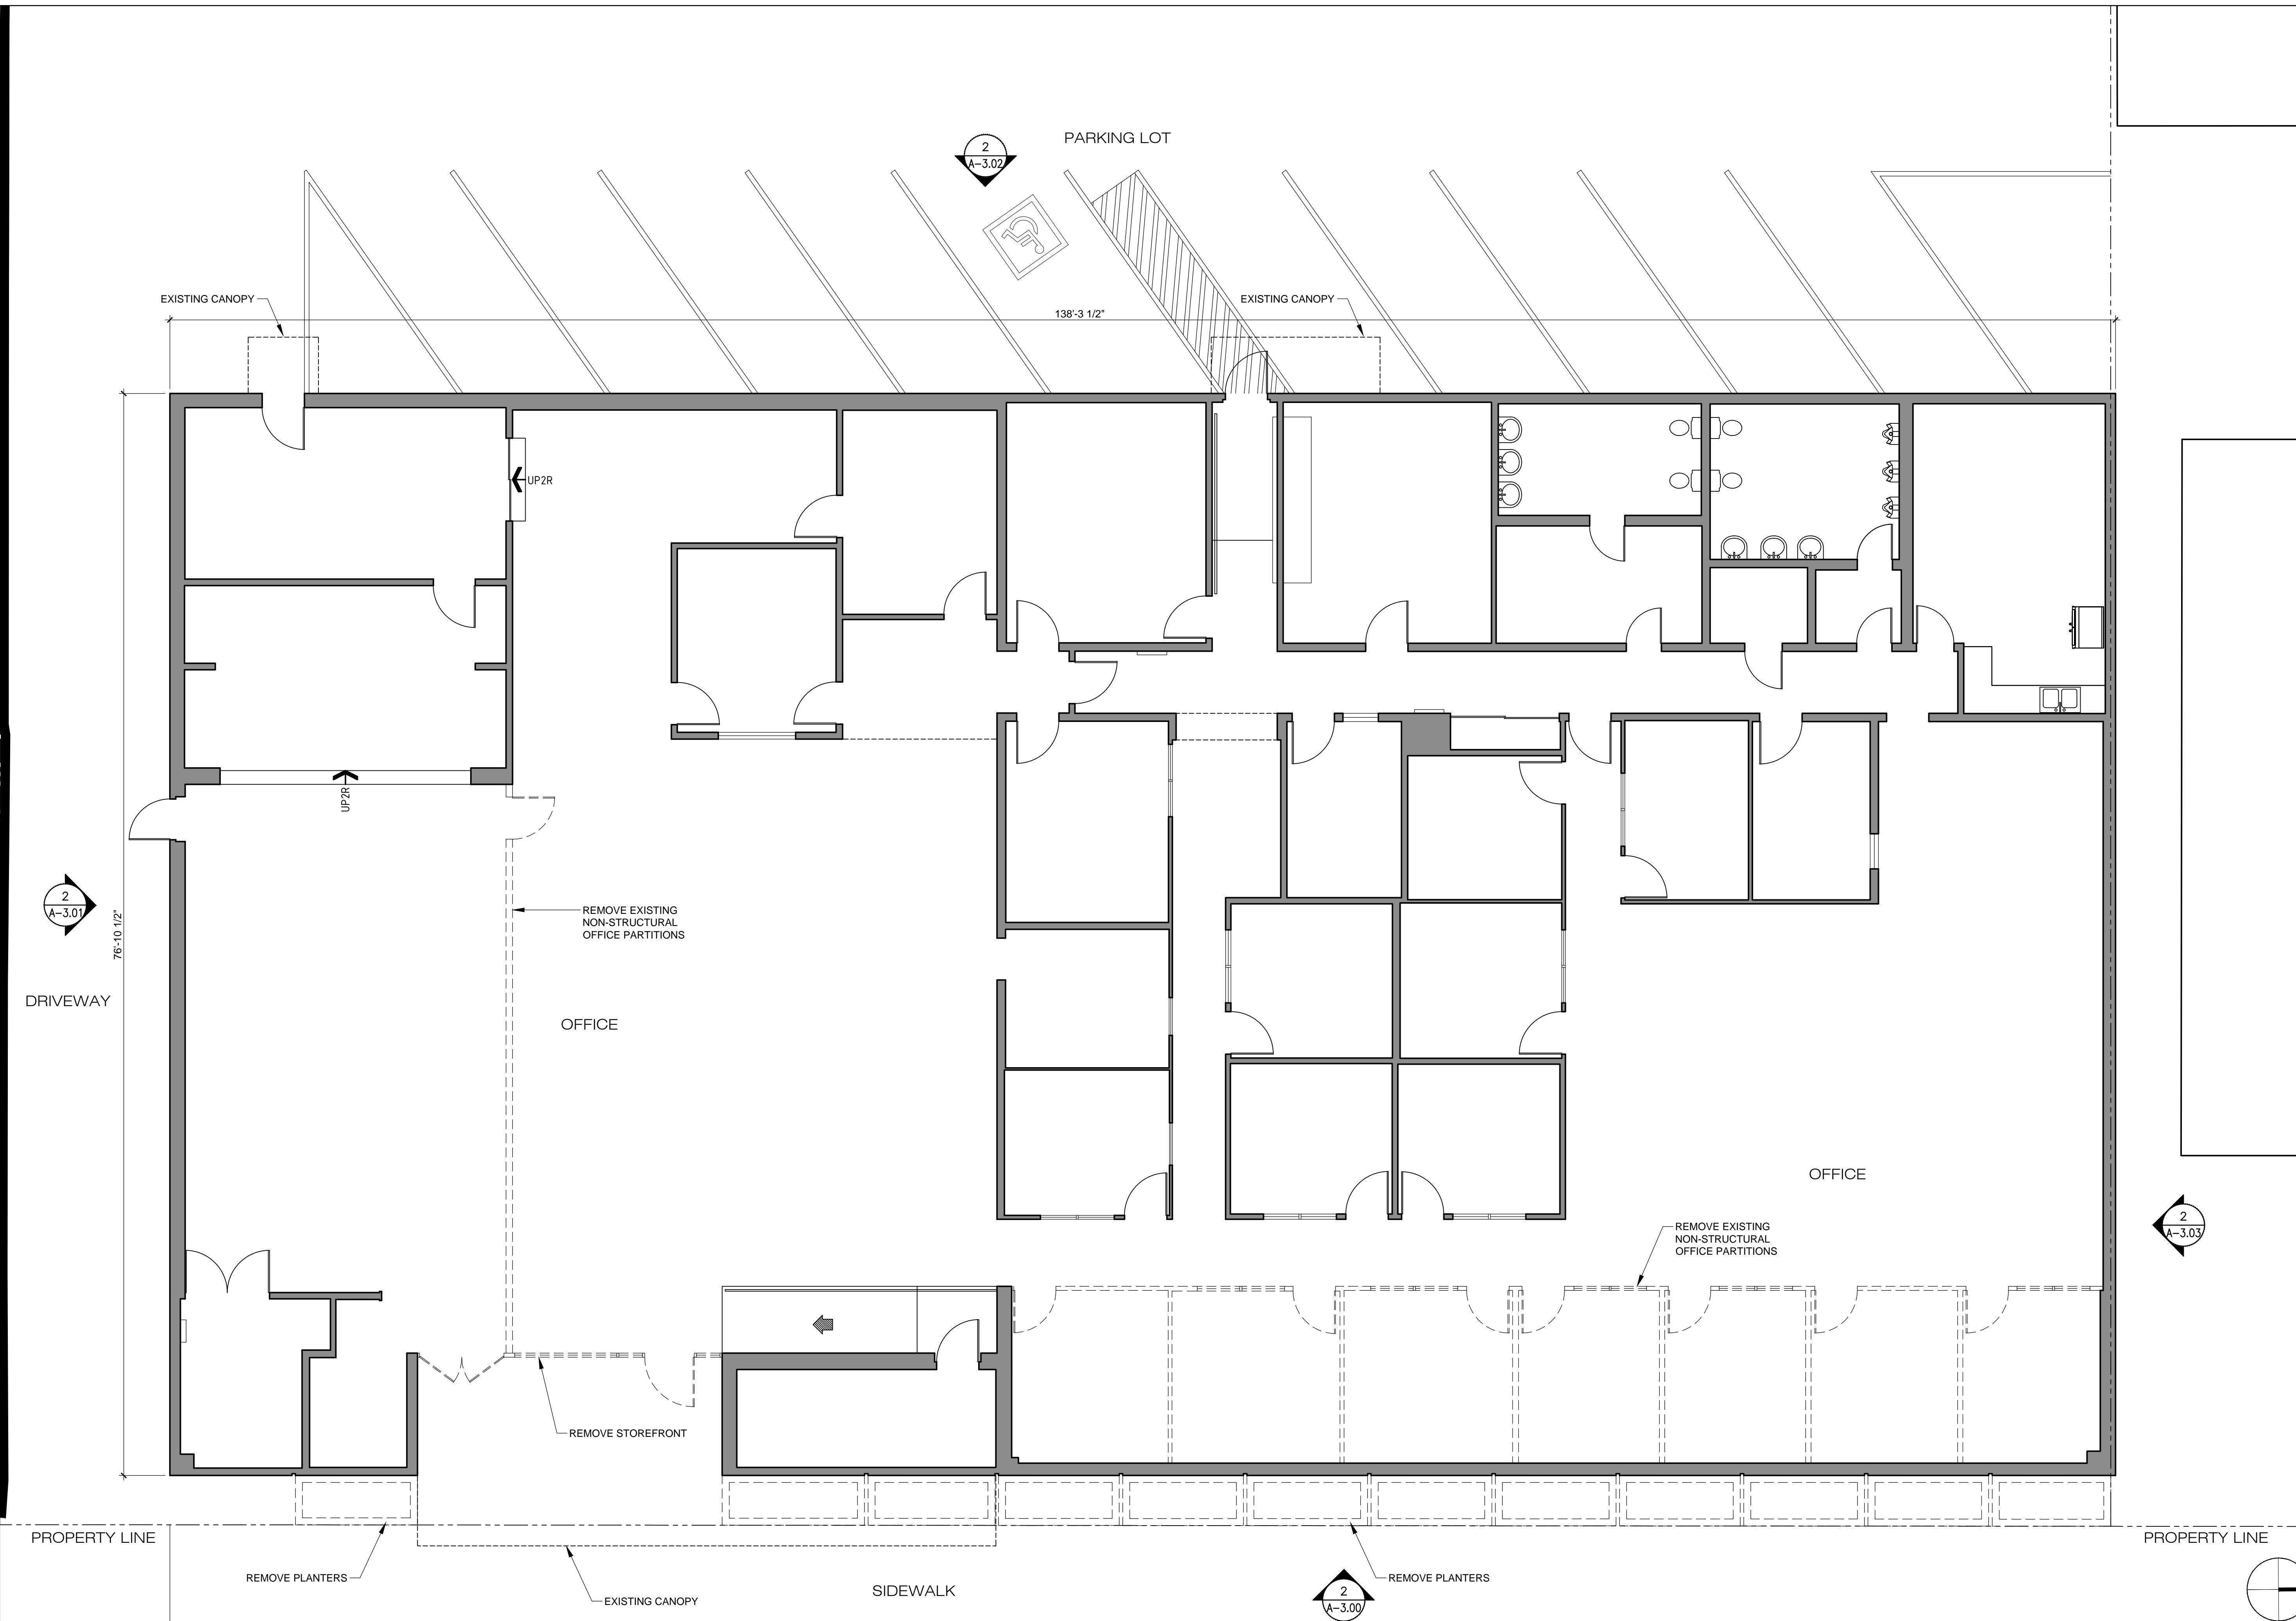



DRAWING TITLE:
PROPOSED
FLOOR PLAN

DRAWING NUMBER:
A-1.01B

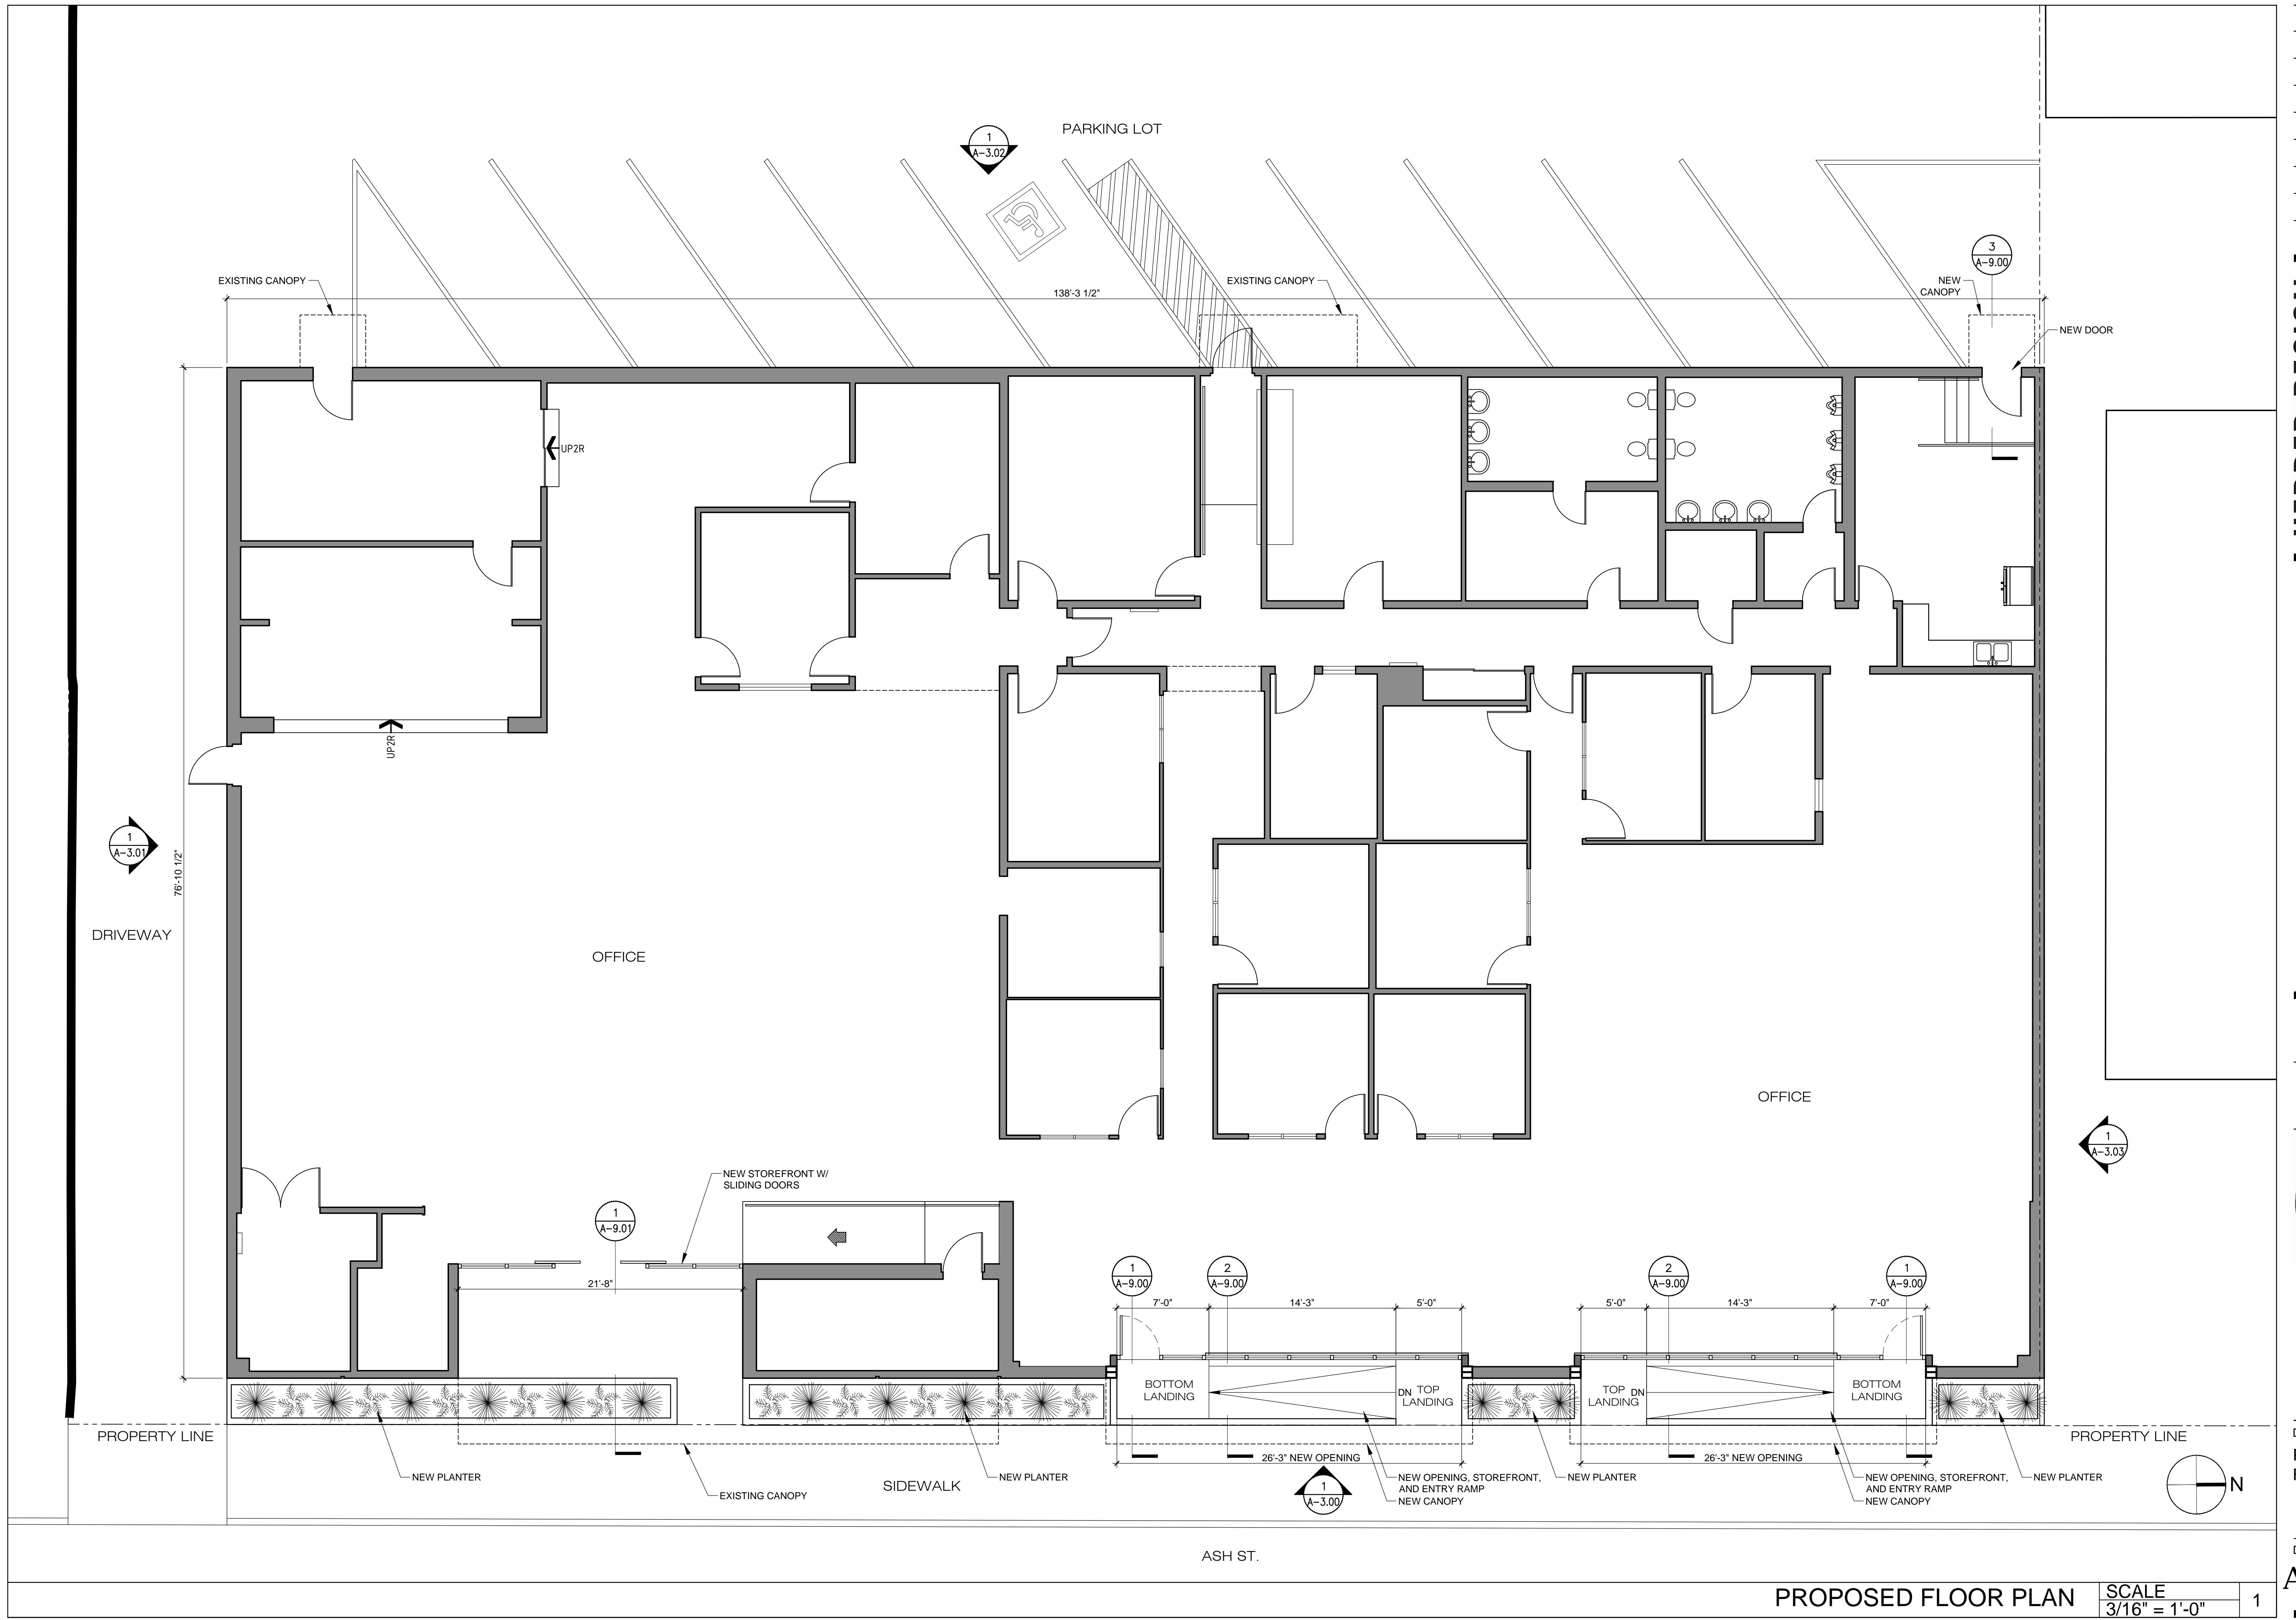

181 S. ASH ST.



181 S. ASH ST. VENTURA, CA 93001

ARCHITECT
 JASON R. HERBER
 HERBER DESIGN
 330 TEAGUE DR
 SANTA PAULA, CA 93060
 T: 310.428.0867



DRAWING TITLE:
 EXTERIOR
 ELEVATIONS

DRAWING NUMBER:
 A-3.00

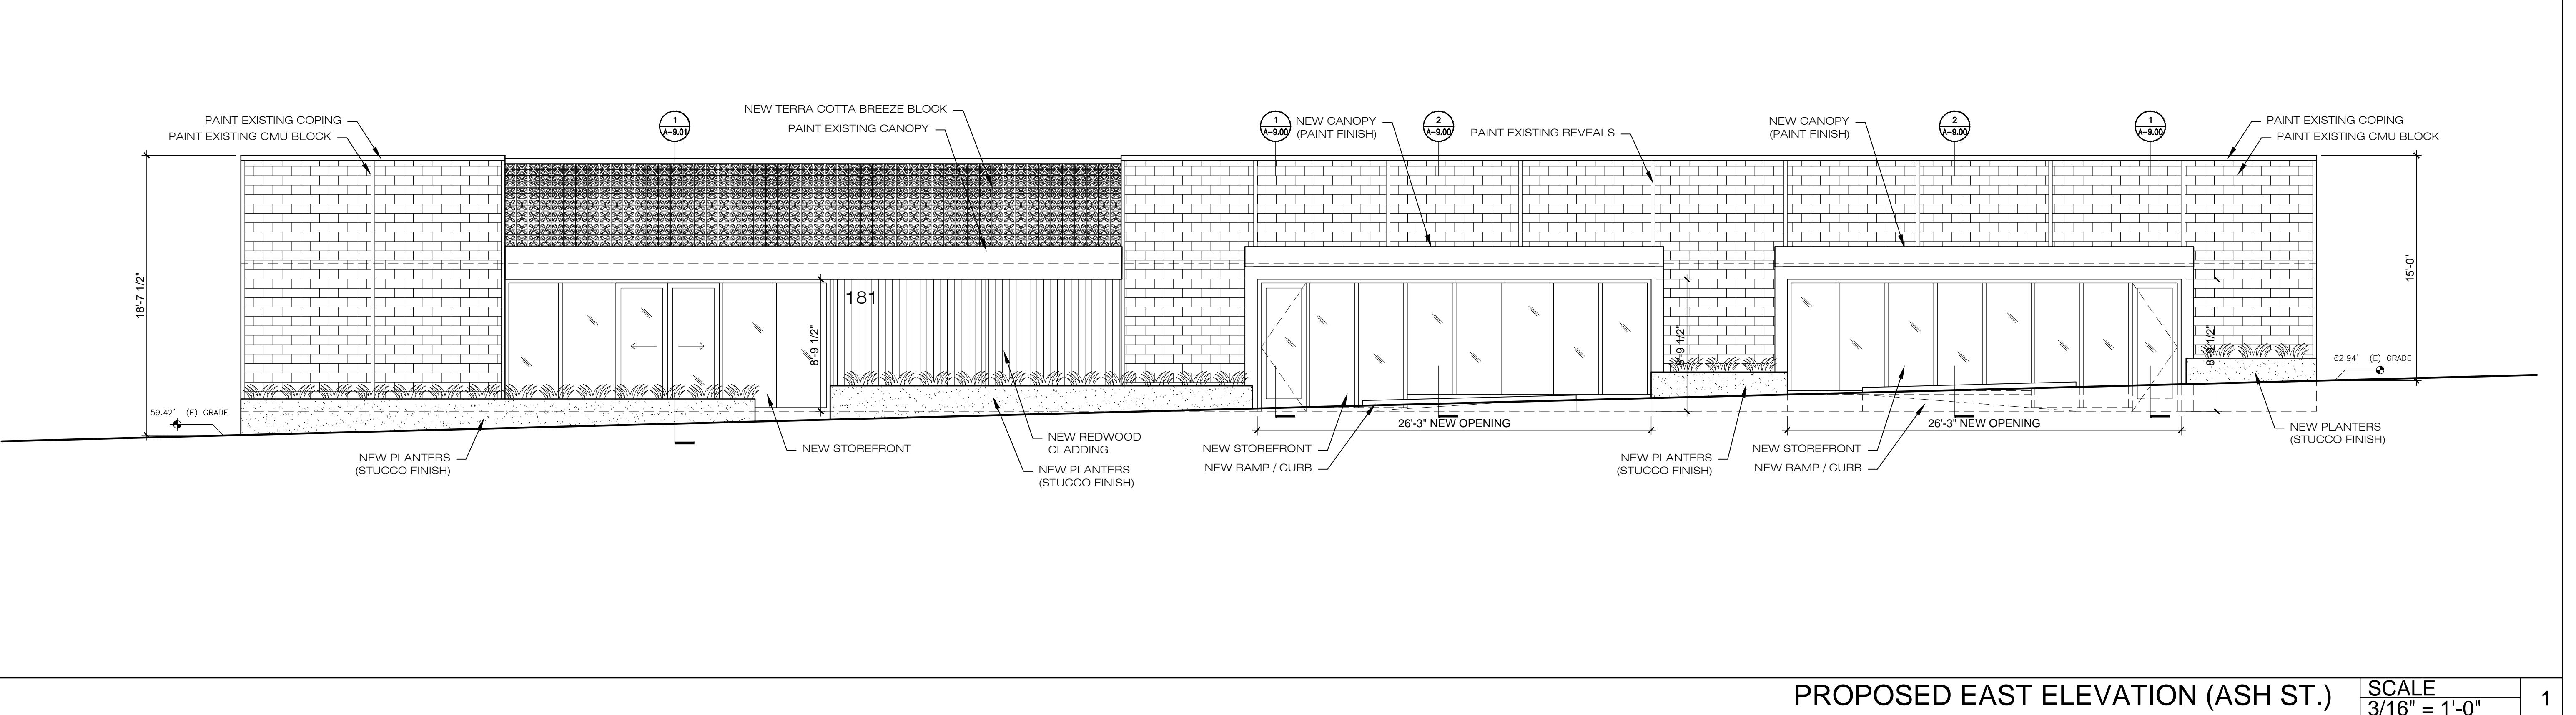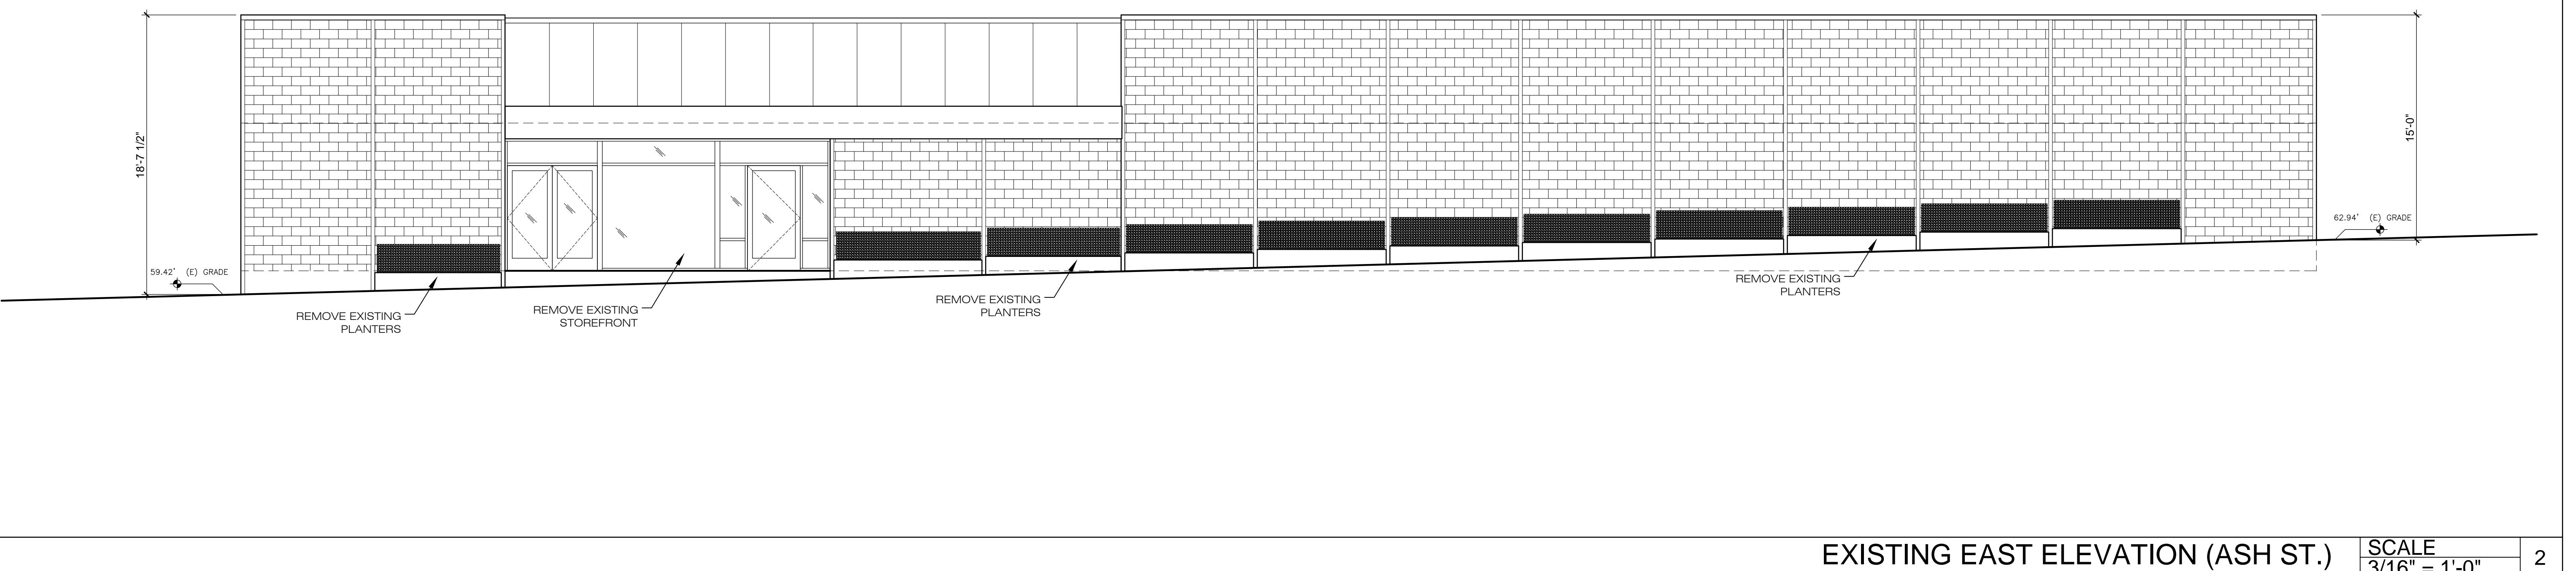


181 S. ASH ST.

181 S. ASH ST. VENTURA, CA 93001

DRAWING TITLE:
 EXTERIOR
 ELEVATIONS

DRAWING NUMBER:
 A-3.01


EXISTING SOUTH ELEVATION SCALE
3/16" = 1'-0" 2

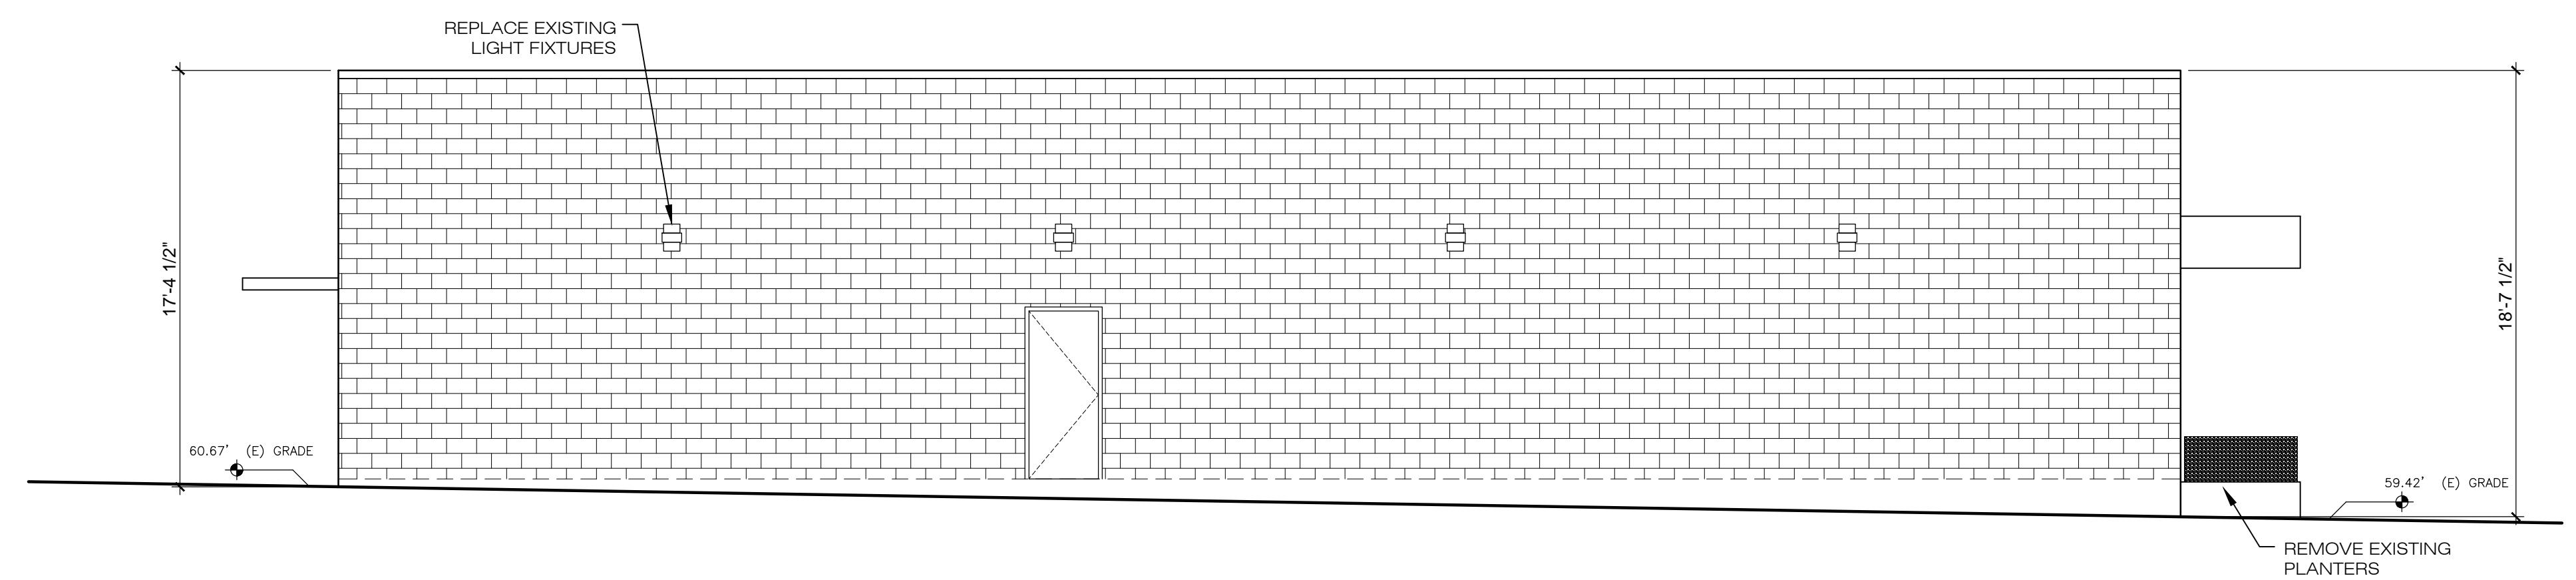


ARCHITECT
 JASON R. HERBER
 HERBER DESIGN
 830 TEAGUE DR.
 SANTA PAULA, CA 93060
 T: 310.428.0867




PROPOSED SOUTH ELEVATION SCALE
3/16" = 1'-0" 1

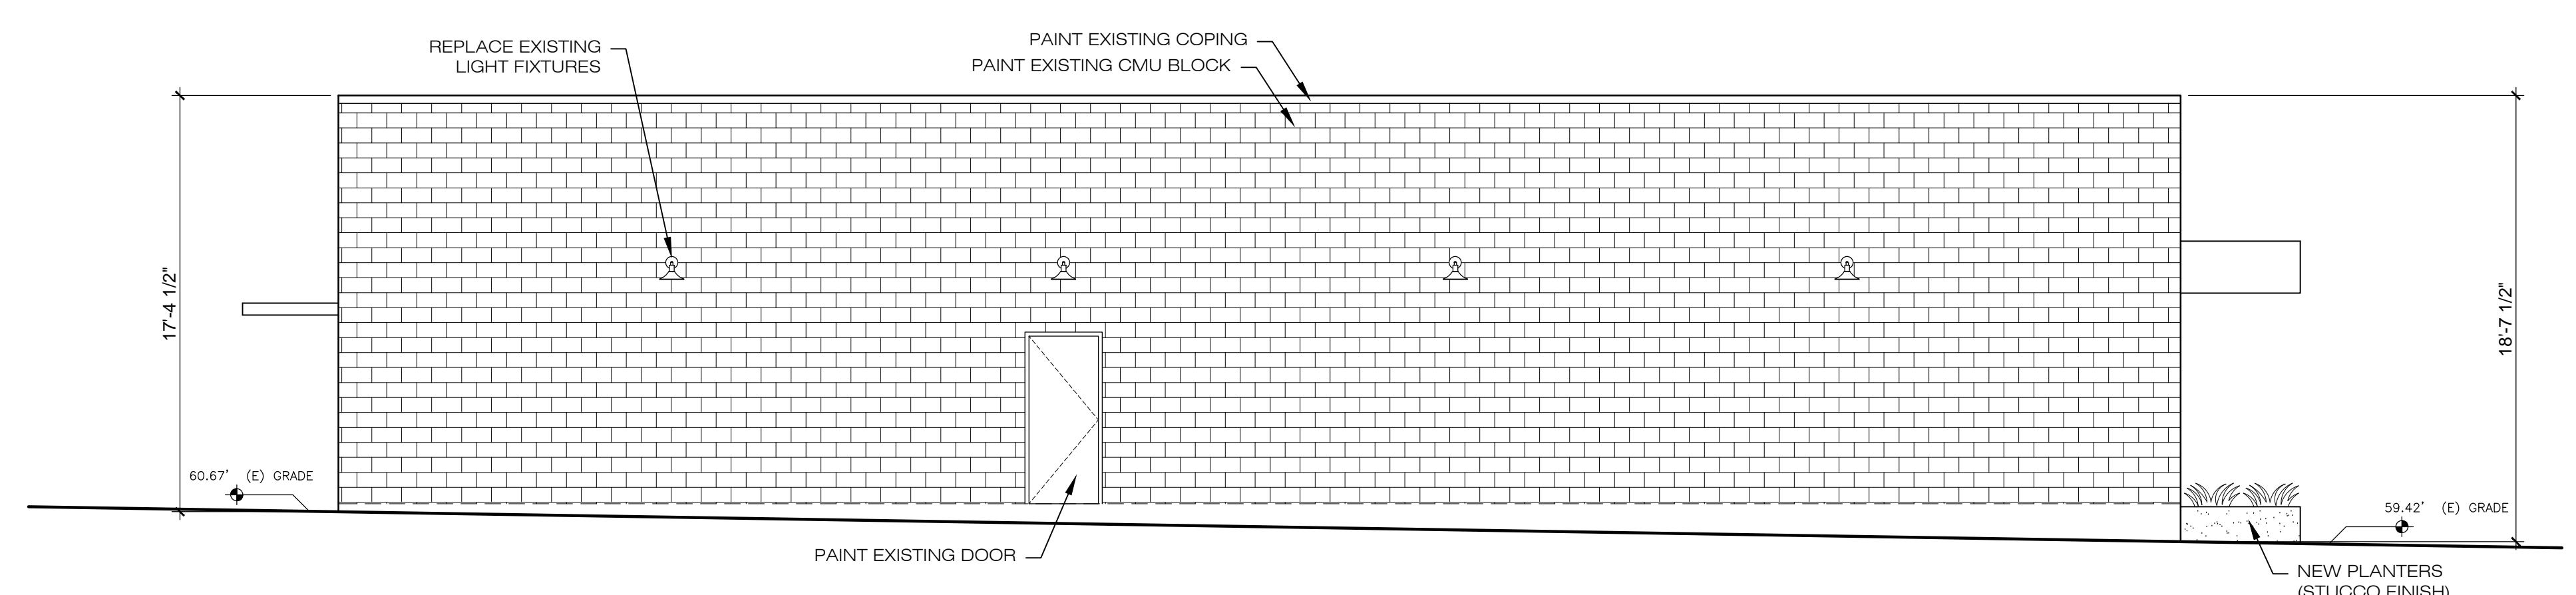

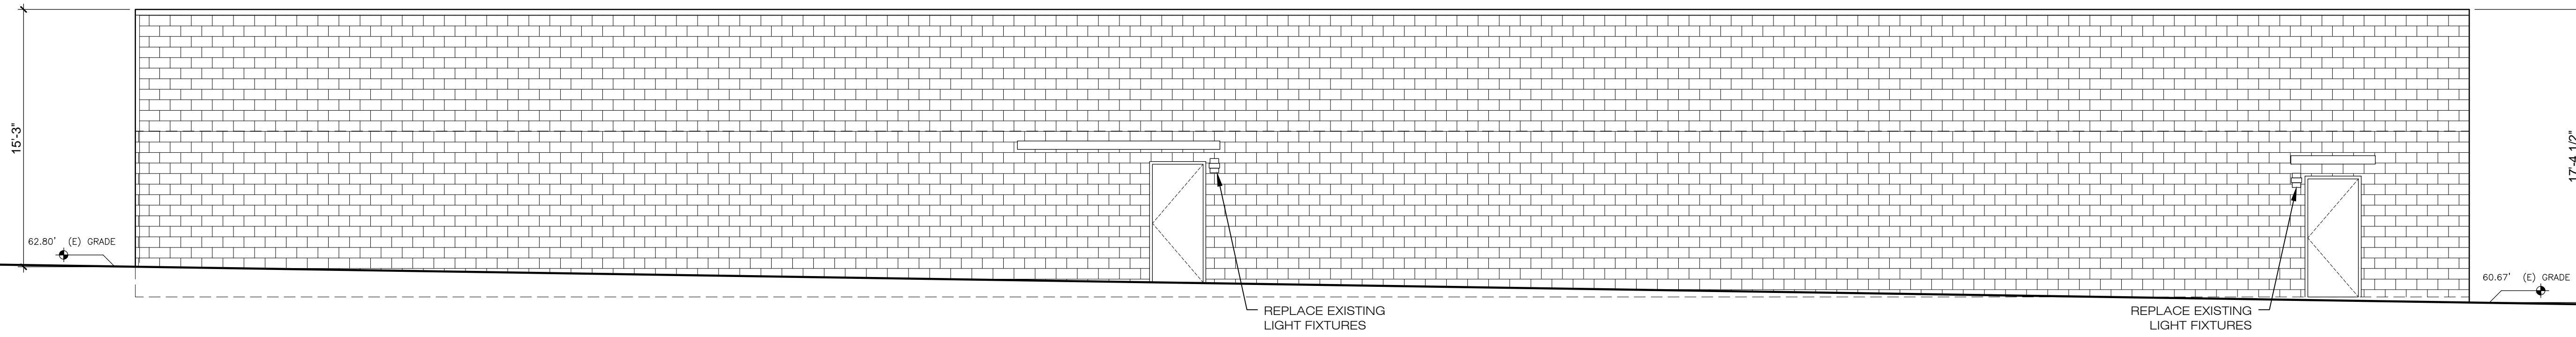

EXISTING WEST ELEVATION

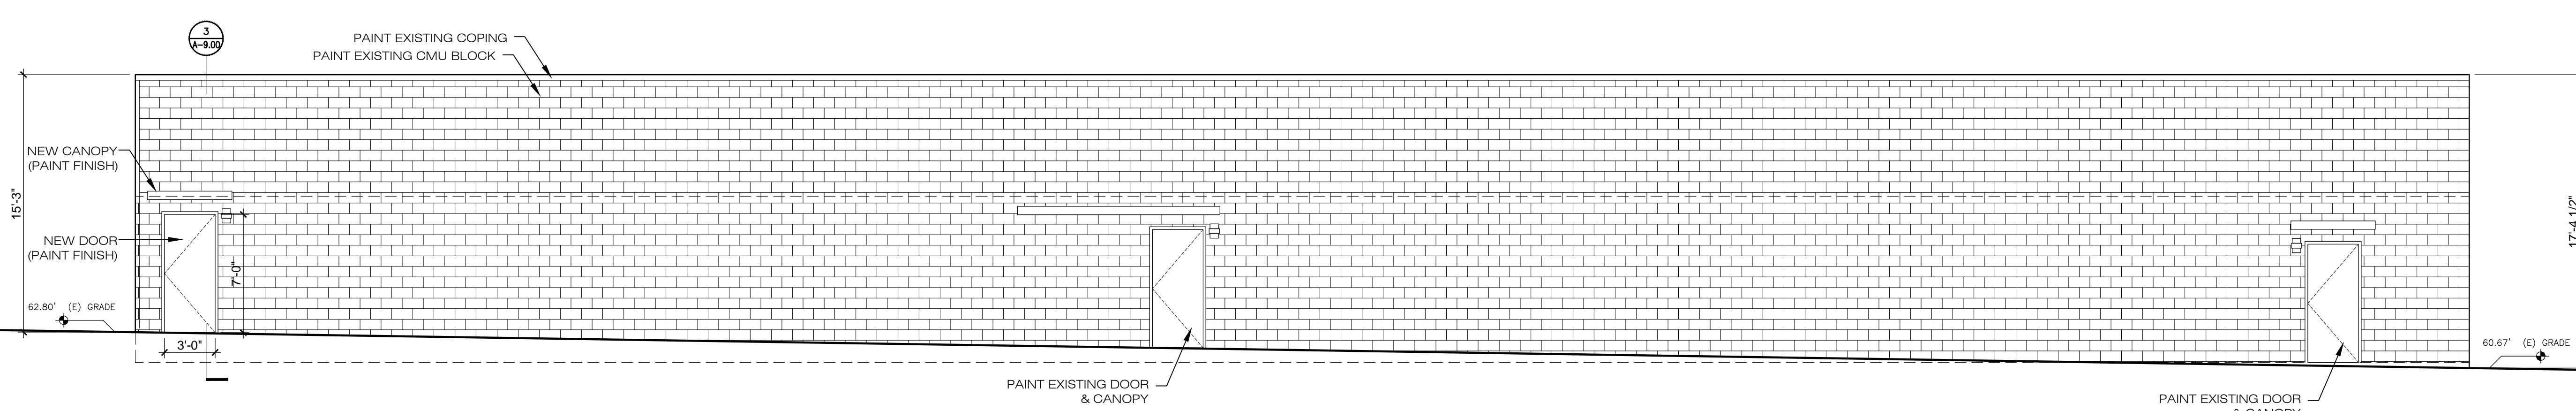SCALE
3/16" = 1'-0" 2

PROPOSED WEST ELEVATION

SCALE
3/16" = 1'-0" 1

DRAWING TITLE:
 EXTERIOR
 ELEVATIONS

DRAWING NUMBER:
 A-3.02




181 S. ASH ST.


181 S. ASH ST. VENTURA, CA 93001

DRAWING TITLE:
 EXTERIOR
 ELEVATIONS

DRAWING NUMBER:
 A-3.03

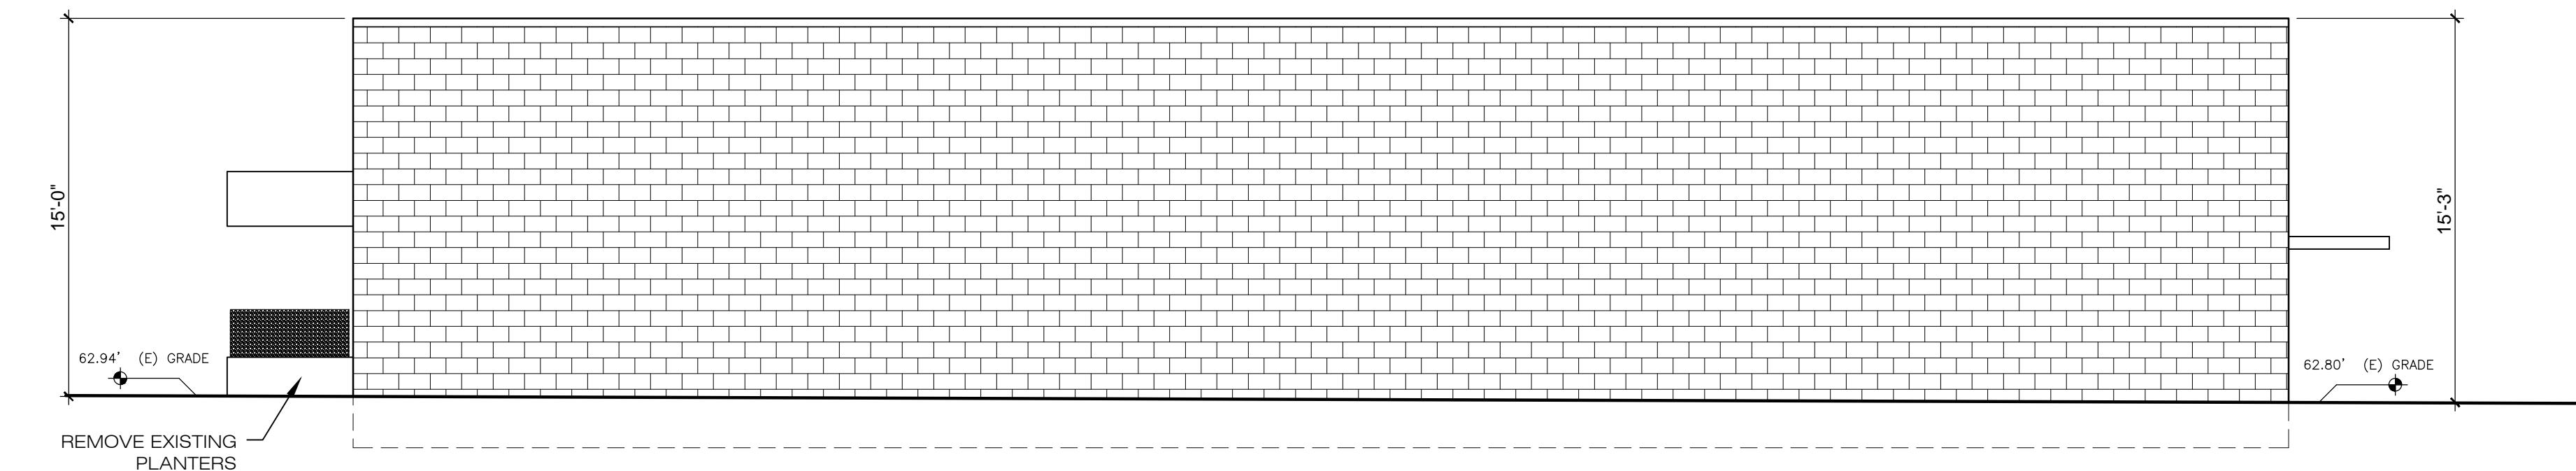

EXISTING NORTH ELEVATION SCALE
3/16" = 1'-0" 2

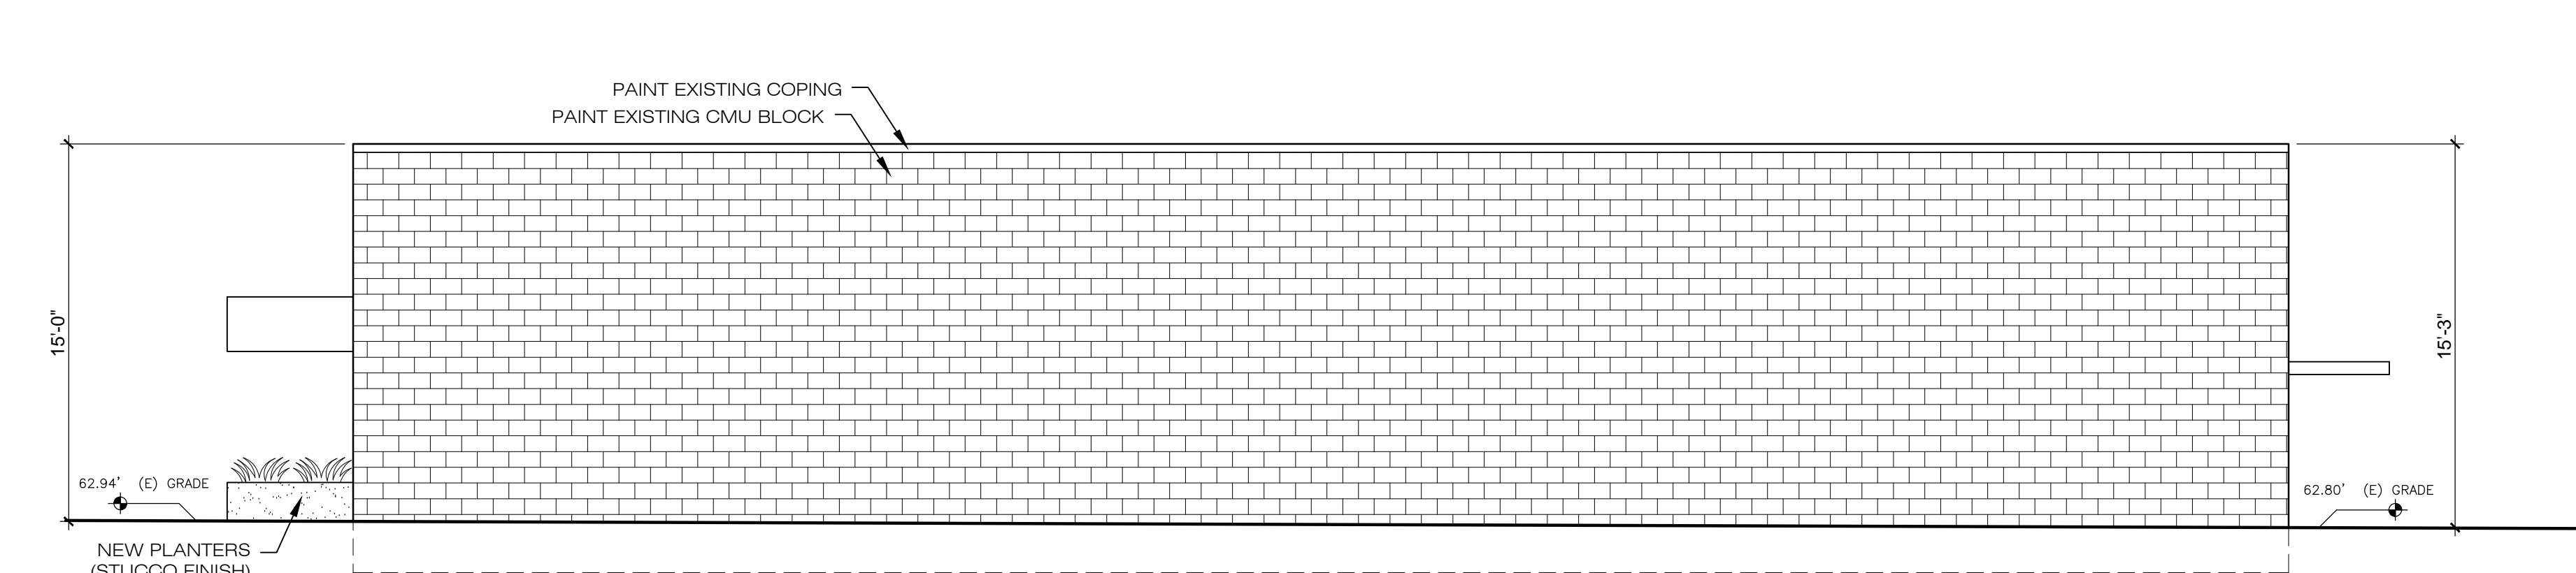

PROPOSED NORTH ELEVATION SCALE
3/16" = 1'-0" 1


181 S. ASH ST.

181 S. ASH ST. VENTURA, CA 93001



DRAWING TITLE:
DOOR & WINDOW DETAILS


DRAWING NUMBER:
A-9.00

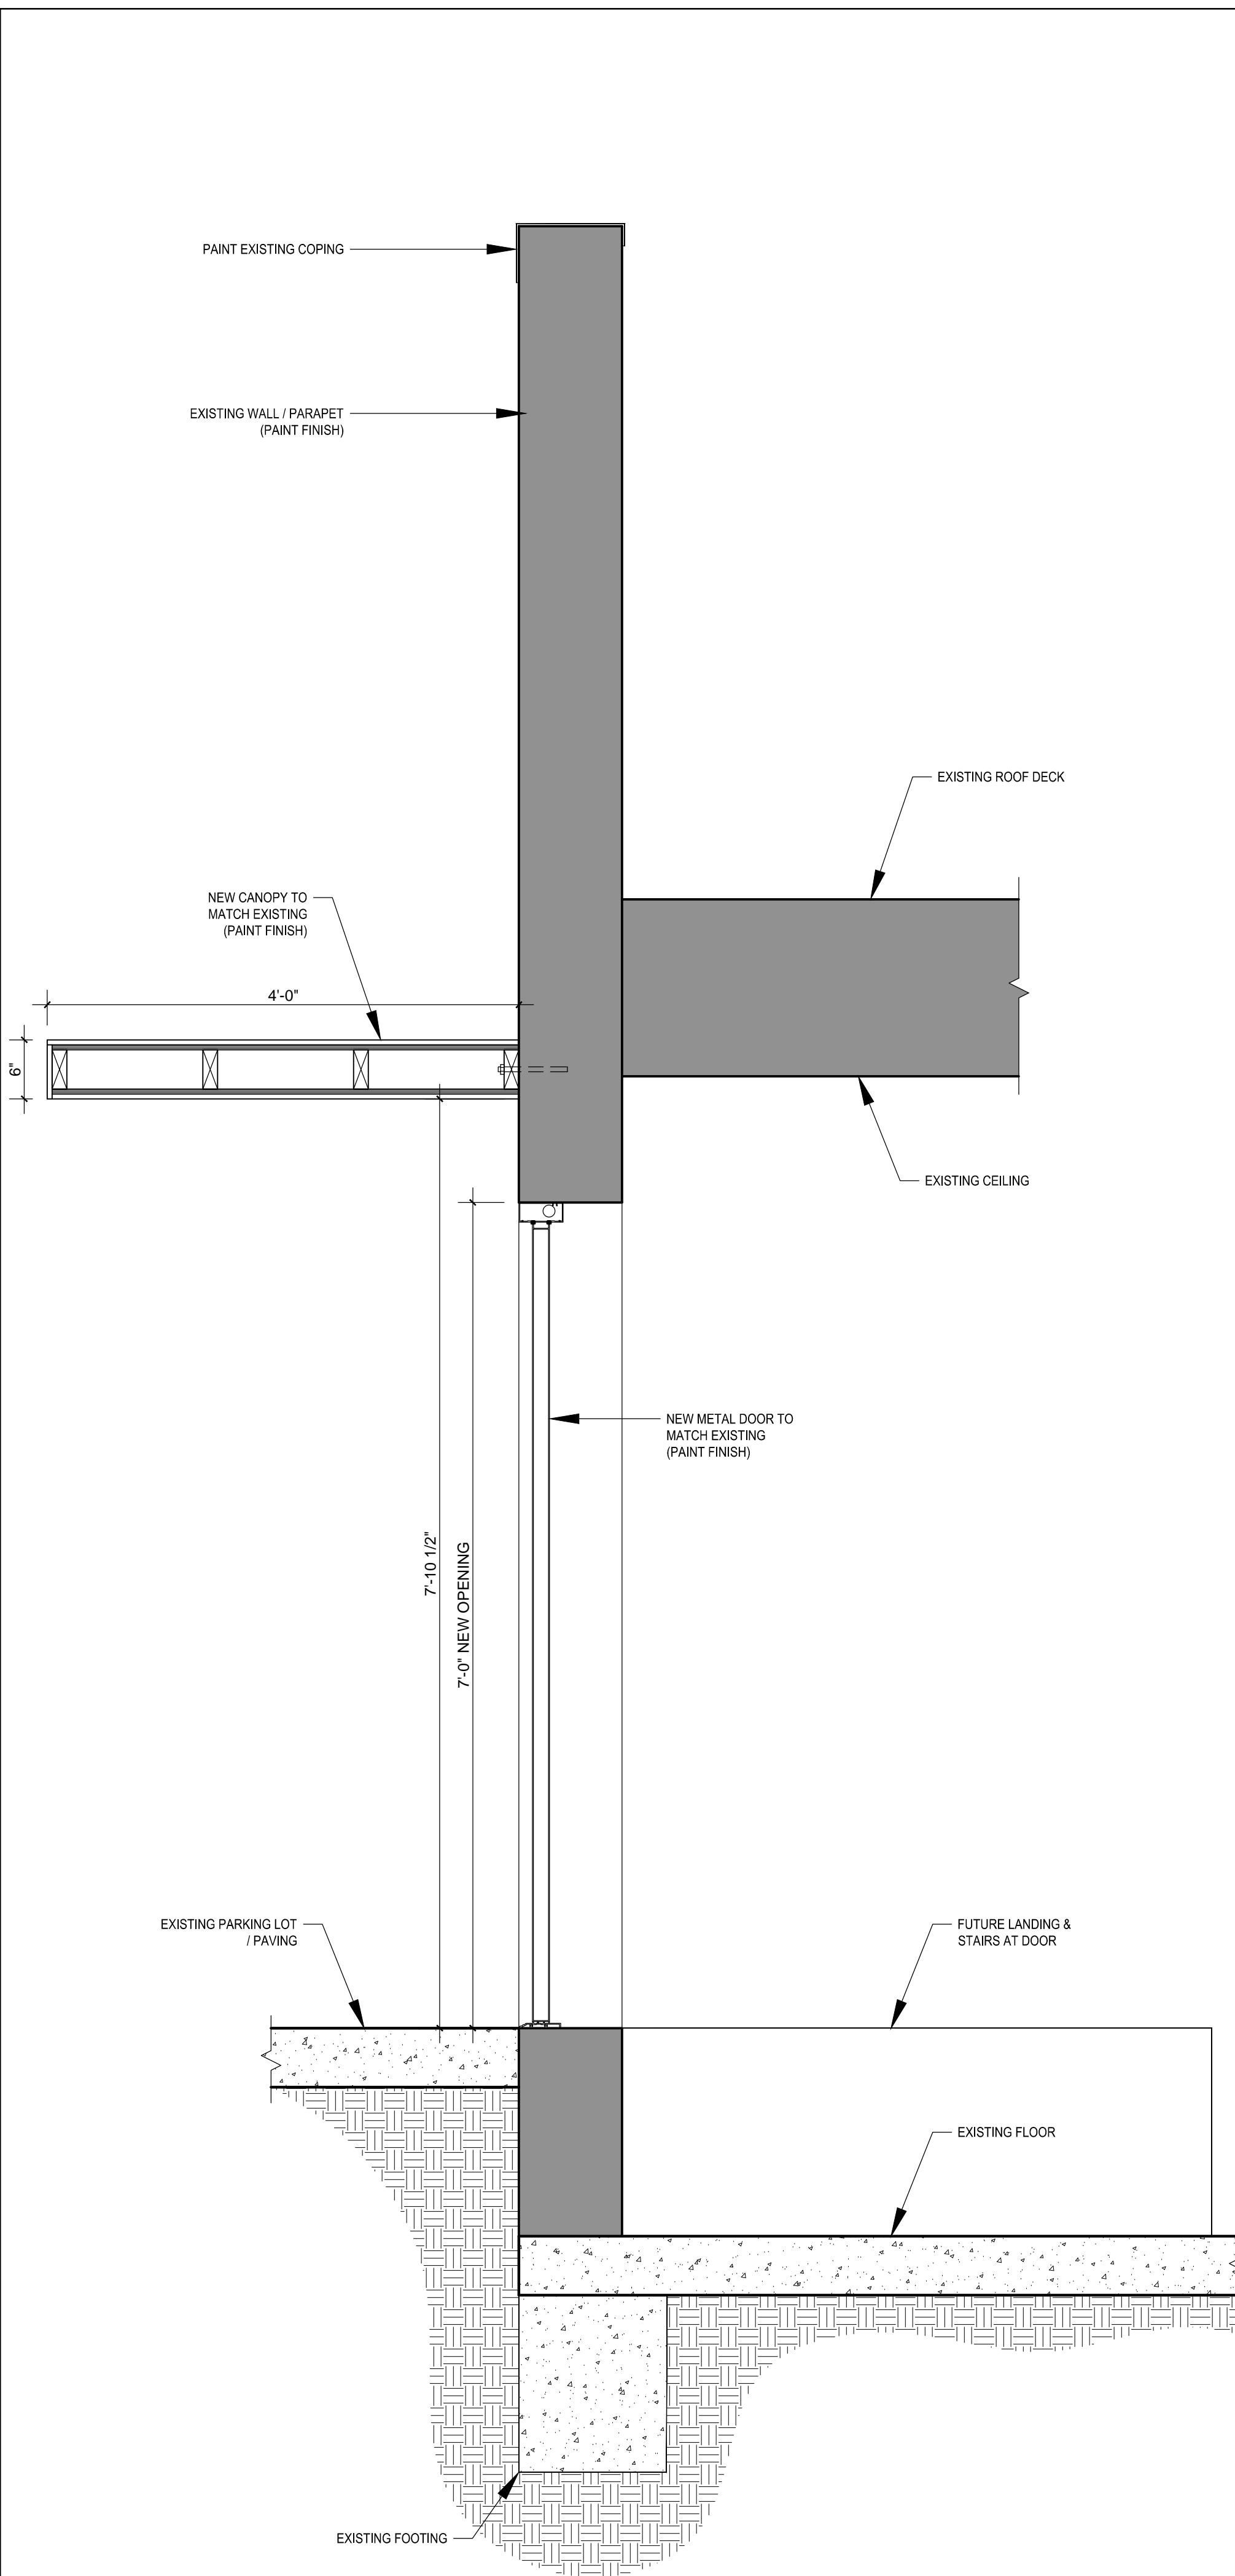

STOREFRONT / CANOPY SECTION

SCALE
1" = 1'-0"


3

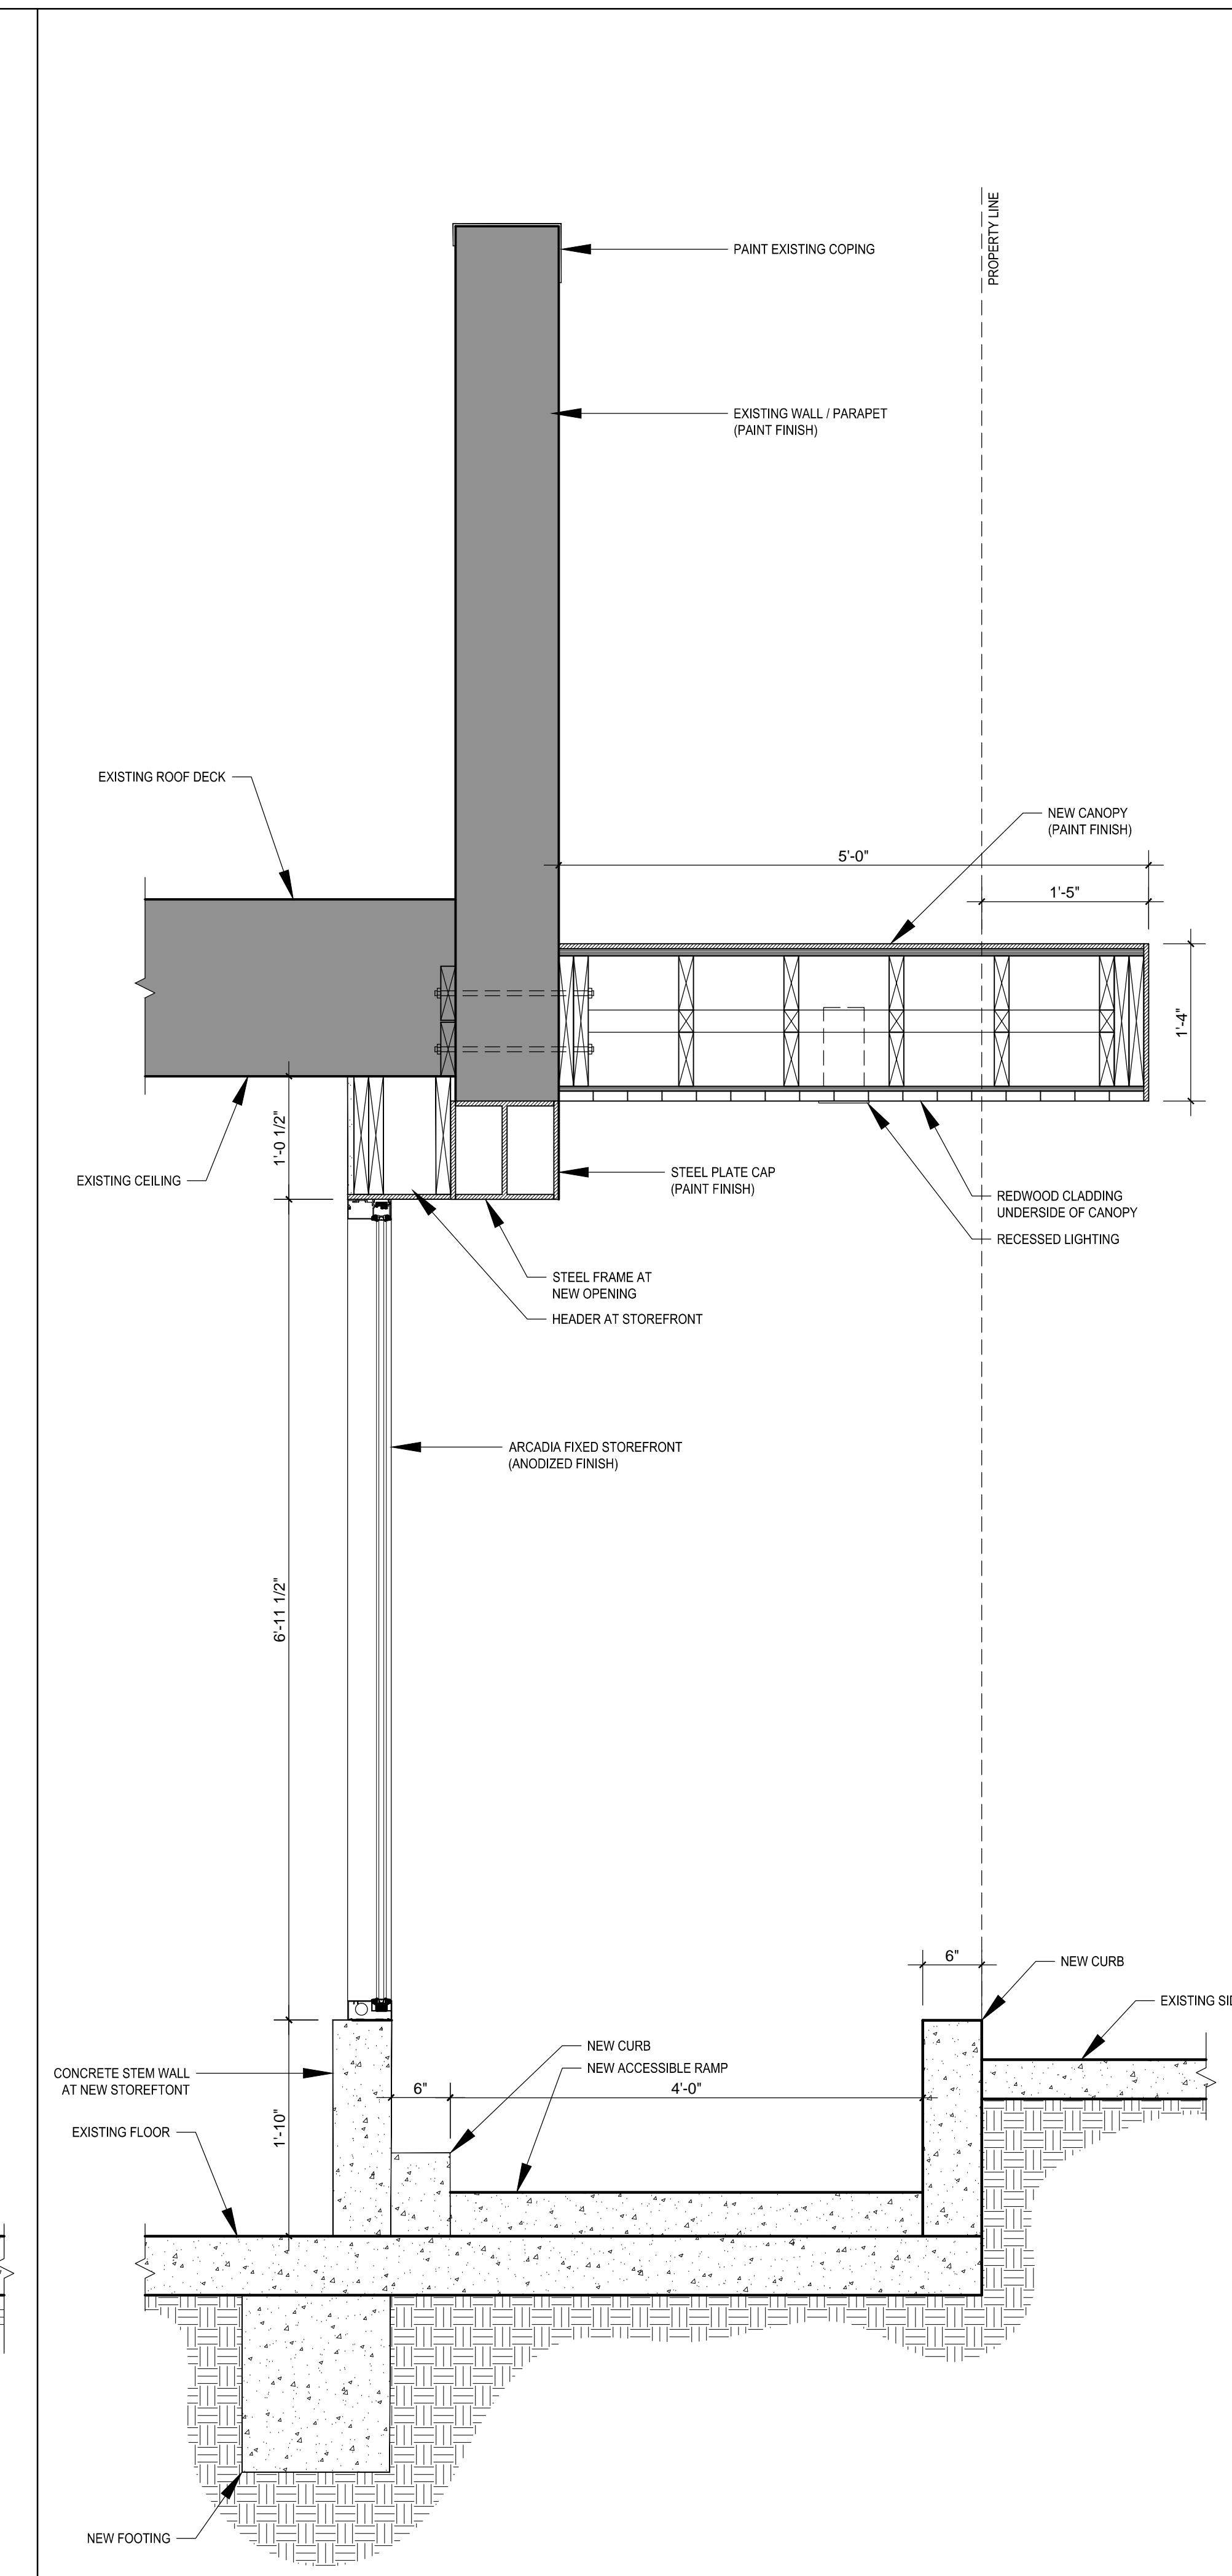

NEW OPENING / STOREFRONT SECTION

SCALE
1" = 1'-0"

2

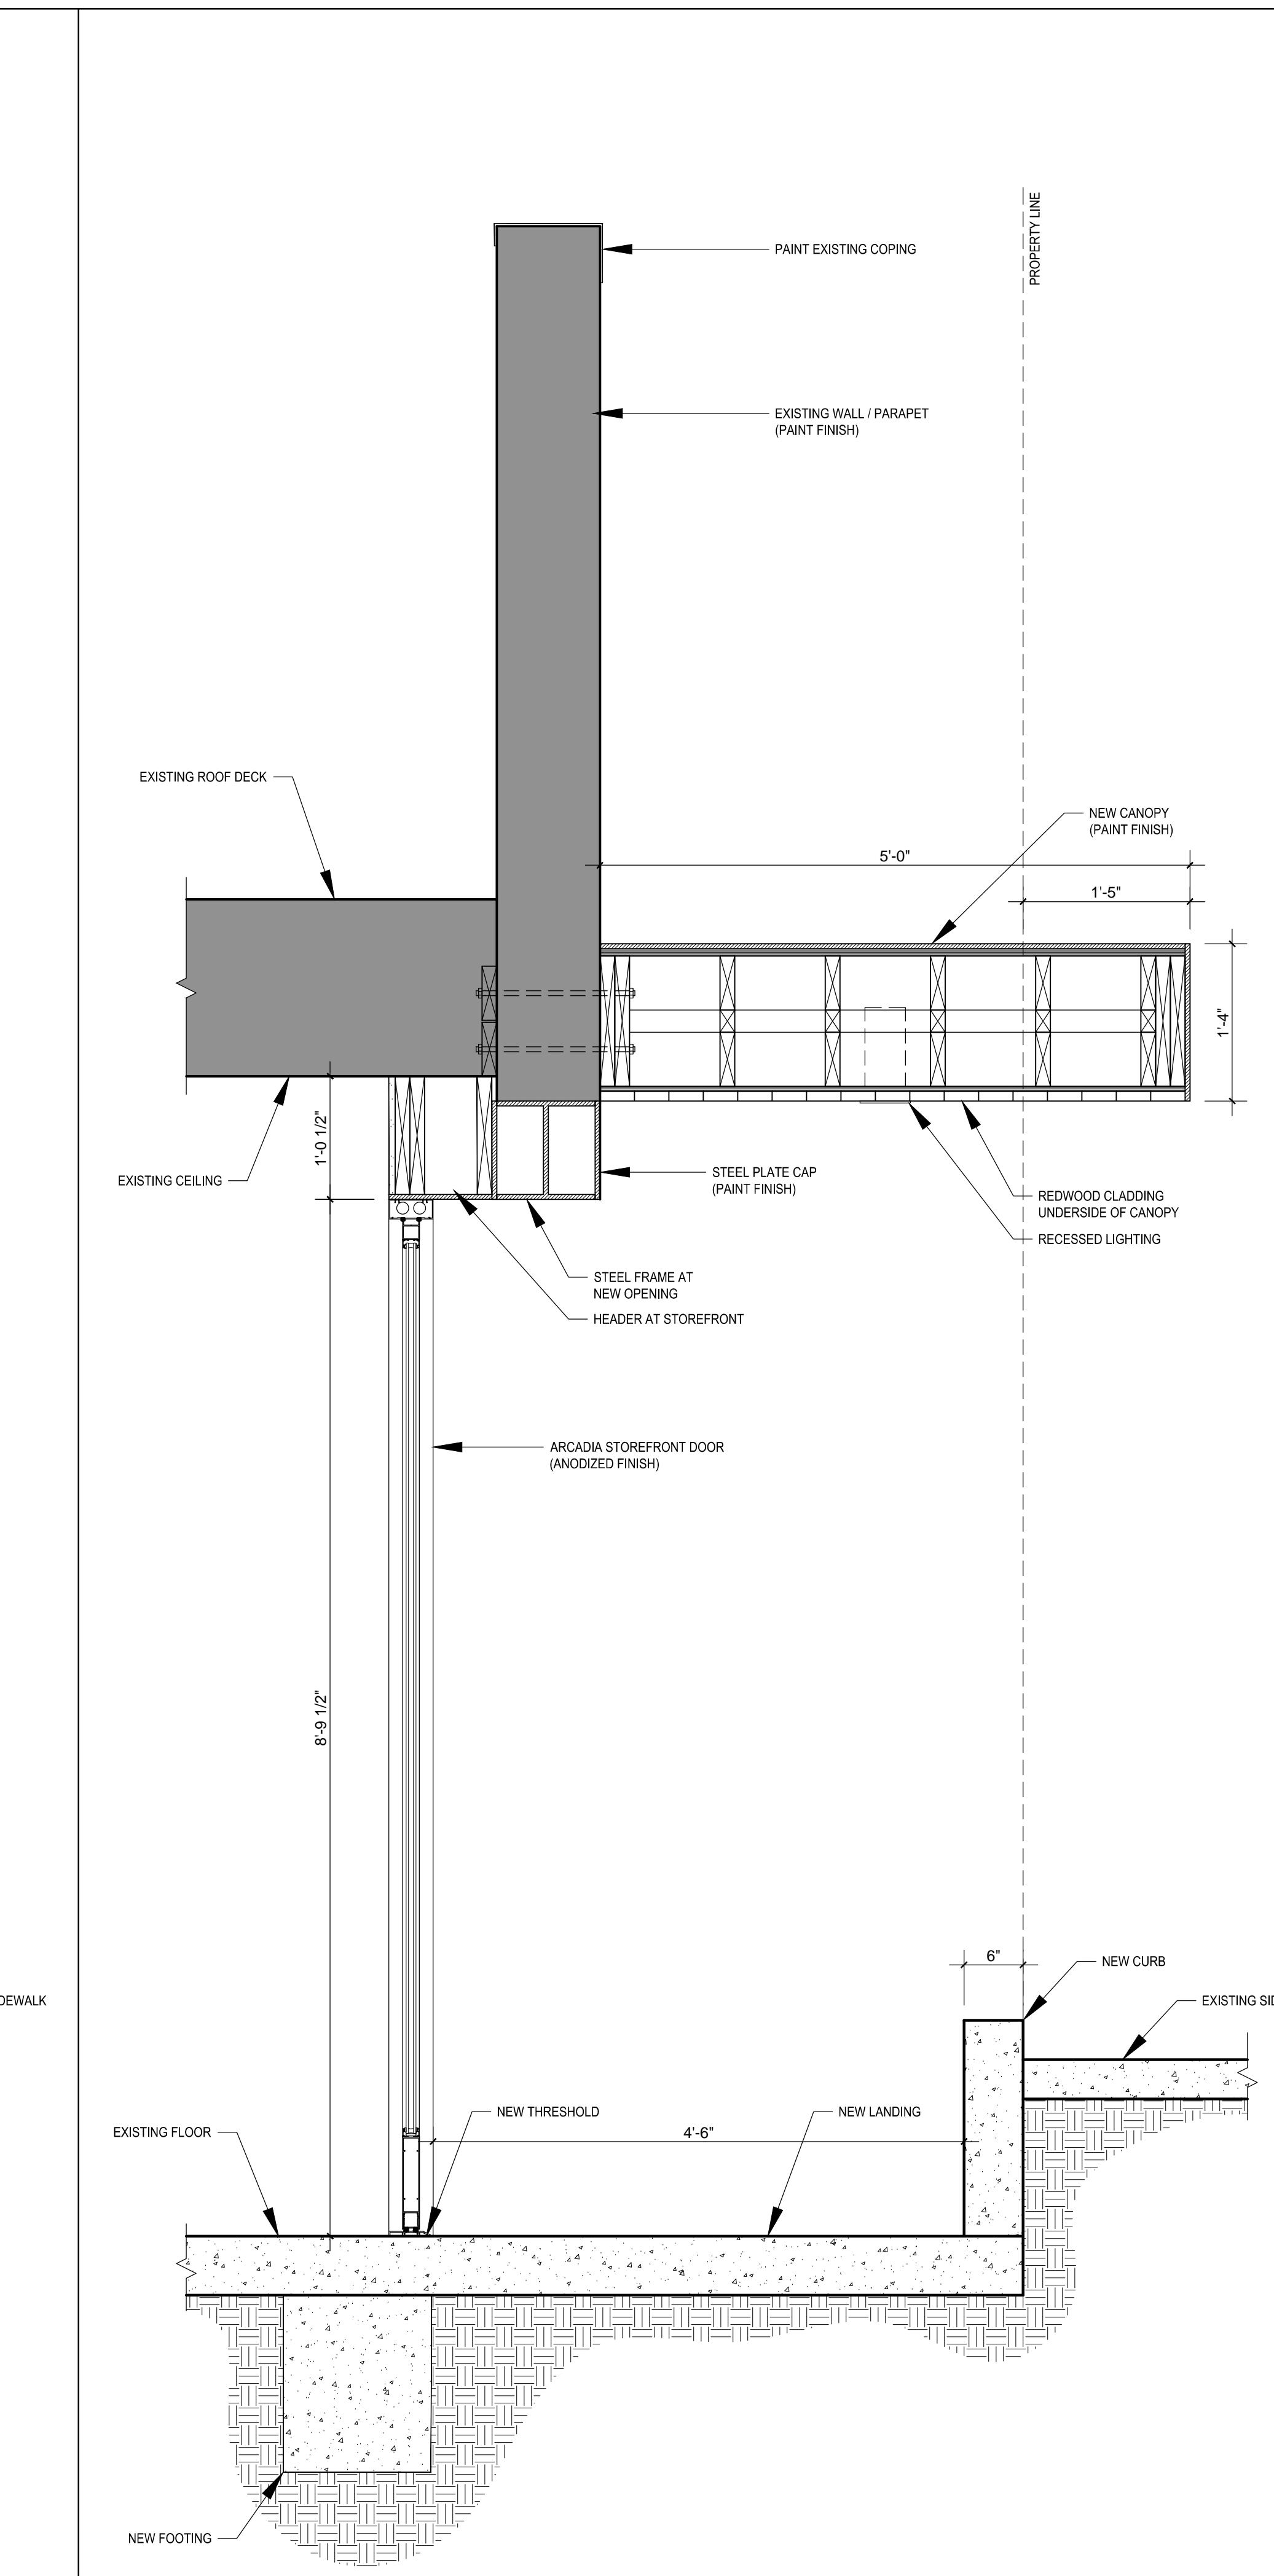

NEW OPENING / STOREFRONT SECTION

SCALE
1" = 1'-0"

1


181 S. ASH ST.

181 S. ASH ST. VENTURA, CA 93001



DRAWING TITLE:
DOOR & WINDOW
DETAILS

DRAWING NUMBER:
A-9.01

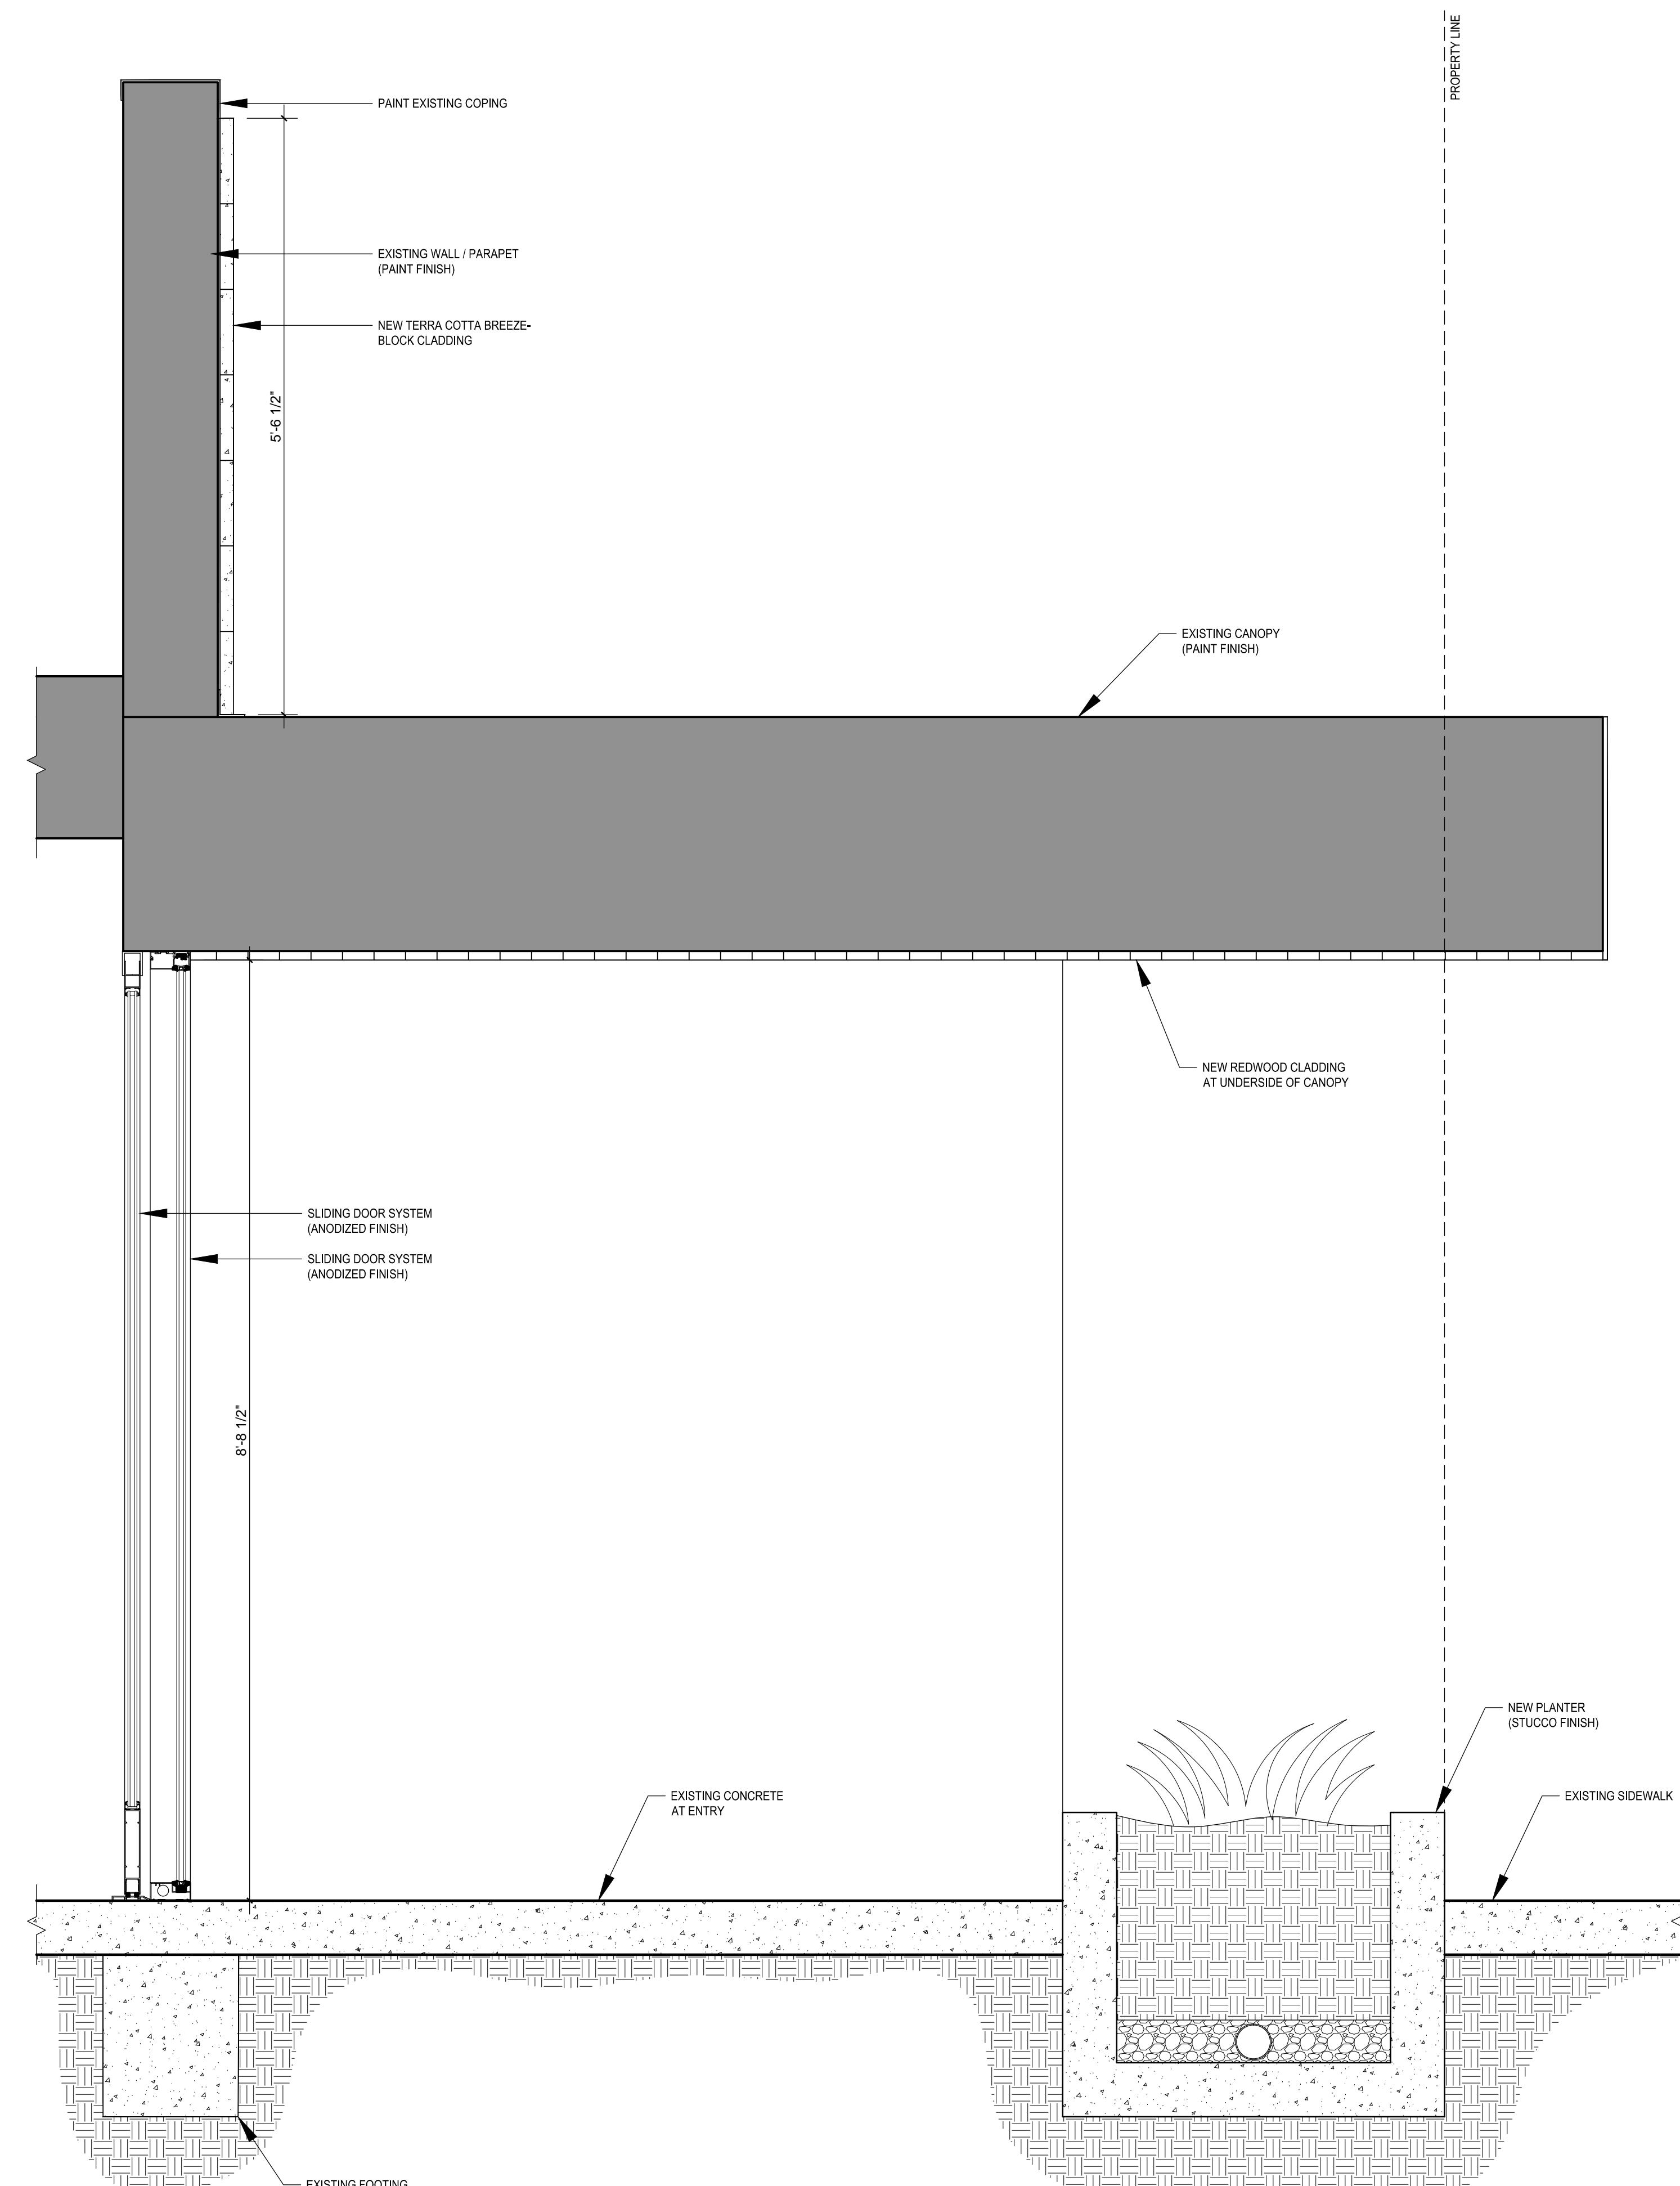

SECTION AT MAIN ENTRY / DOORS

SCALE
1" = 1'-0"

1











HERBER DESIGN

ARCHITECTURE + INTERIORS





