



**1 FRONT ELEVATION**  
PB-2 SCALE: 3/32" = 1'-0"

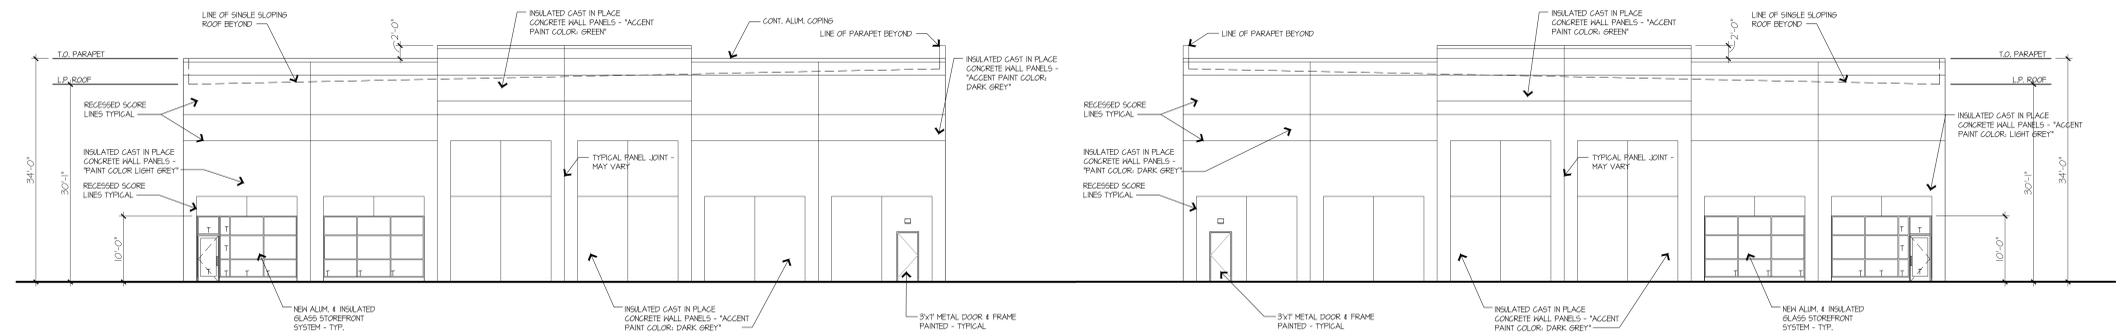

**2 LEFT SIDE ELEVATION**  
PB-2 SCALE: 3/32" = 1'-0"

**3 RIGHT SIDE ELEVATION**  
PB-2 SCALE: 3/32" = 1'-0"

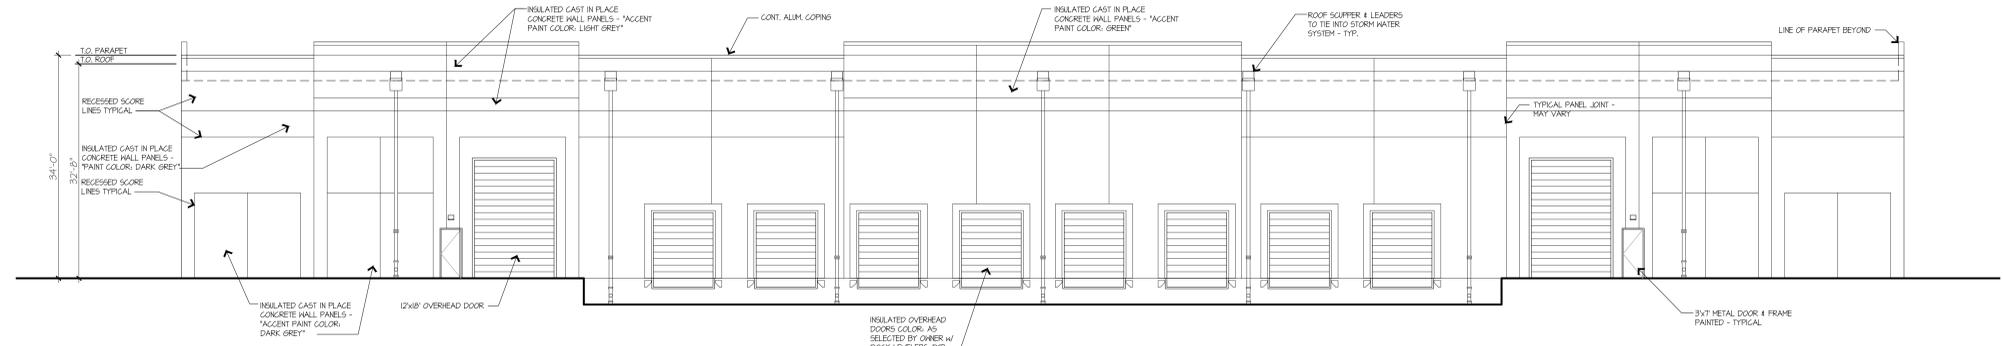

**4 REAR ELEVATION**  
PB-2 SCALE: 3/32" = 1'-0"

**REVISIONS**

△	1-21-21 UPDATED ELEVATIONS
△	
△	
△	
△	

ALL REPORTS, DRAWINGS, SPECIFICATIONS, COMPUTER FILES, FIELD DATA, NOTES AND OTHER DOCUMENTS PREPARED BY MICHAEL V. TESTA ARCHITECT, LLC AS INSTRUMENTS OF SERVICE SHALL REMAIN THE PROPERTY OF THE DESIGN PROFESSIONAL. MICHAEL V. TESTA ARCHITECT, LLC SHALL RETAIN ALL COMMON LAW, STATUTORY AND OTHER RESERVED RIGHTS, INCLUDING, WITHOUT LIMITATION, THE COPYRIGHT THEREIN.

BUILDING "B"  
TINTON FALLS, NEW JERSEY  
PROPOSED WAREHOUSE BUILDING FOR:  
**MASSARO REALTY, LLC**  
3176 SEATO ROAD  
PROPOSED BUILDING ELEVATIONS

DATE ISSUED: 02.09.21  
SCALE: AS NOTED  
DRAWN BY: MVT CHECKED BY: MVT2  
FILE NAME: 2105 - MASSARO  
PROJECT NUMBER: 2105

PB-2