

OFFICE SPACE FOR LEASE

2032 Valleydale Rd ♦ Birmingham, AL ♦ 35244 ♦ Jefferson County



OFFICE SIZE: 3,000 SF ♦ PRICE: \$3,250 per month

Mark Dinan, MBA, CCIM

(o) 205-980-3434

(c) 205-243-3434

markdinan@bellsouth.net

MARK DINAN
Commercial & Investment Real Estate

MEMBER:  Experts in Commercial Investment Real Estate
  **LoopNet™ CREXi**

*All Information furnished regarding property sale, rental, or financing is from sources deemed reliable, but is not guaranteed.

LOCATION DETAILS

2032 Valleydale Rd ◇ Birmingham, AL ◇ 35244 ◇ Jefferson County

- ◆ 3,000 +/- sf
- ◆ Professional Office Space in Move-In Condition
- ◆ Windows offer natural light and pleasant views
- ◆ Front Door Parking
- ◆ Excellent Visibility and Exposure
- ◆ Street Monument Signage Available
- ◆ Beautiful Landscaping Building Design
- ◆ Shelby County
- ◆ Easy Access to I-65, Hwy 31, and Valleydale Rd.
- ◆ Entrance at Traffic Signal
- ◆ Rental Rate \$3,250 per month (\$13.00/sf)
- ◆ Tenant pays its share of utilities and expenses.
- ◆ Landlord will consider smaller suite sizes.



Mark Dinan, MBA, CCIM

(o) 205-980-3434

(c) 205-243-3434

markdinan@bellsouth.net


MARK DINAN
Commercial & Investment Real Estate

MEMBER:  Experts in Commercial Investment Real Estate
  LoopNet™  CREXi

*All Information furnished regarding property sale, rental, or financing is from sources deemed reliable, but is not guaranteed.

FLOOR PLAN

2032 Valleydale Rd ♦ Birmingham, AL ♦ 35244 ♦ Jefferson County

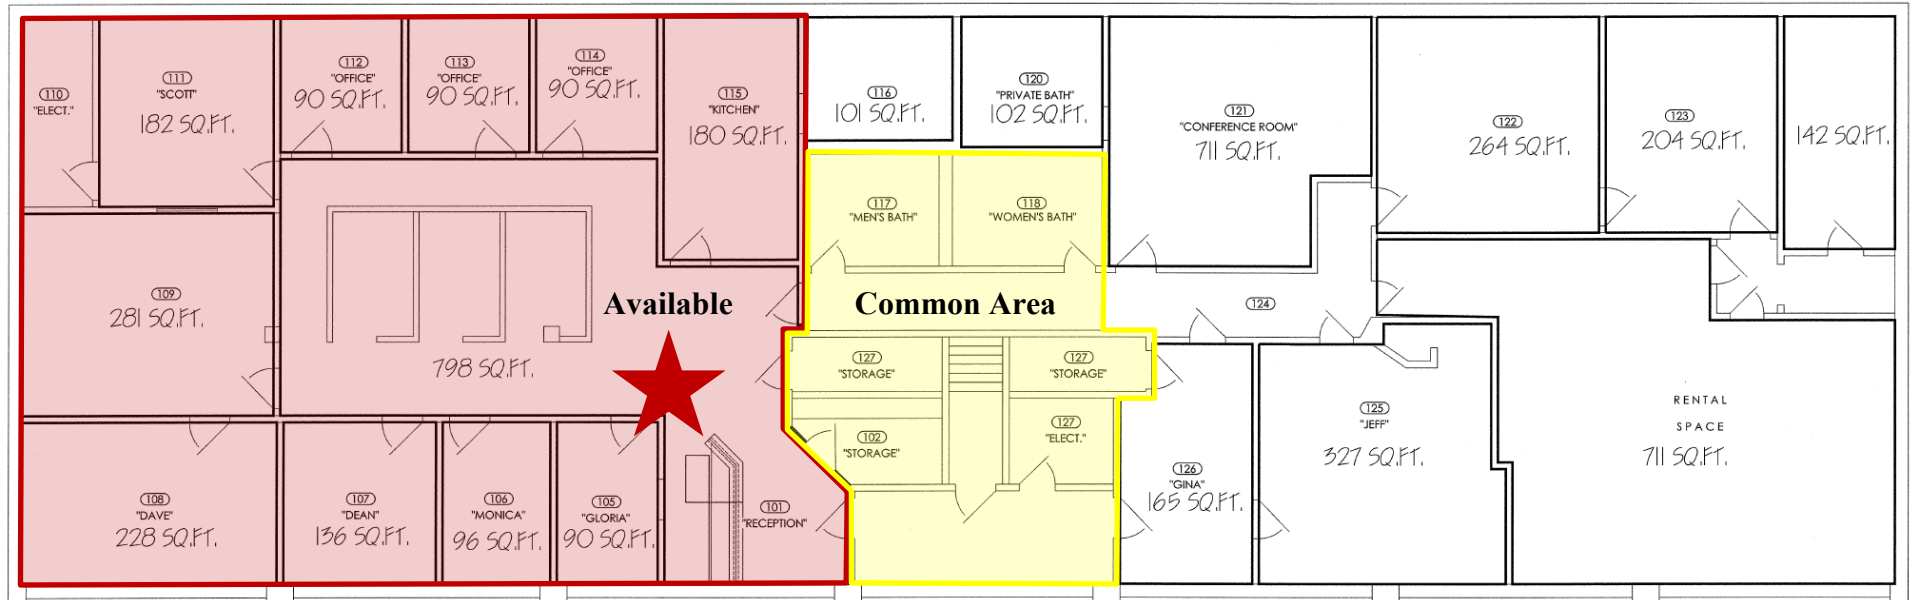

ARRINGTON ENGINEERING
NEW OFFICE LAYOUT

SCALE: 1/4" = 1'-0"

- NEW CARPETING (2010-4)
- NEW ORGANIC BLE (042-4) (1-929 FILED)
- NEW VCT FLOORING (972-4)

Mark Dinan, MBA, CCIM

(o) 205-980-3434

(c) 205-243-3434

markdinan@bellsouth.net

MARK DINAN
Commercial & Investment Real Estate


MEMBER: **CCIM** Experts in Commercial Investment Real Estate



*All Information furnished regarding property sale, rental, or financing is from sources deemed reliable, but is not guaranteed.

TRAFFIC COUNTS

2032 Valleydale Rd ◇ Birmingham, AL ◇ 35244 ◇ Jefferson County

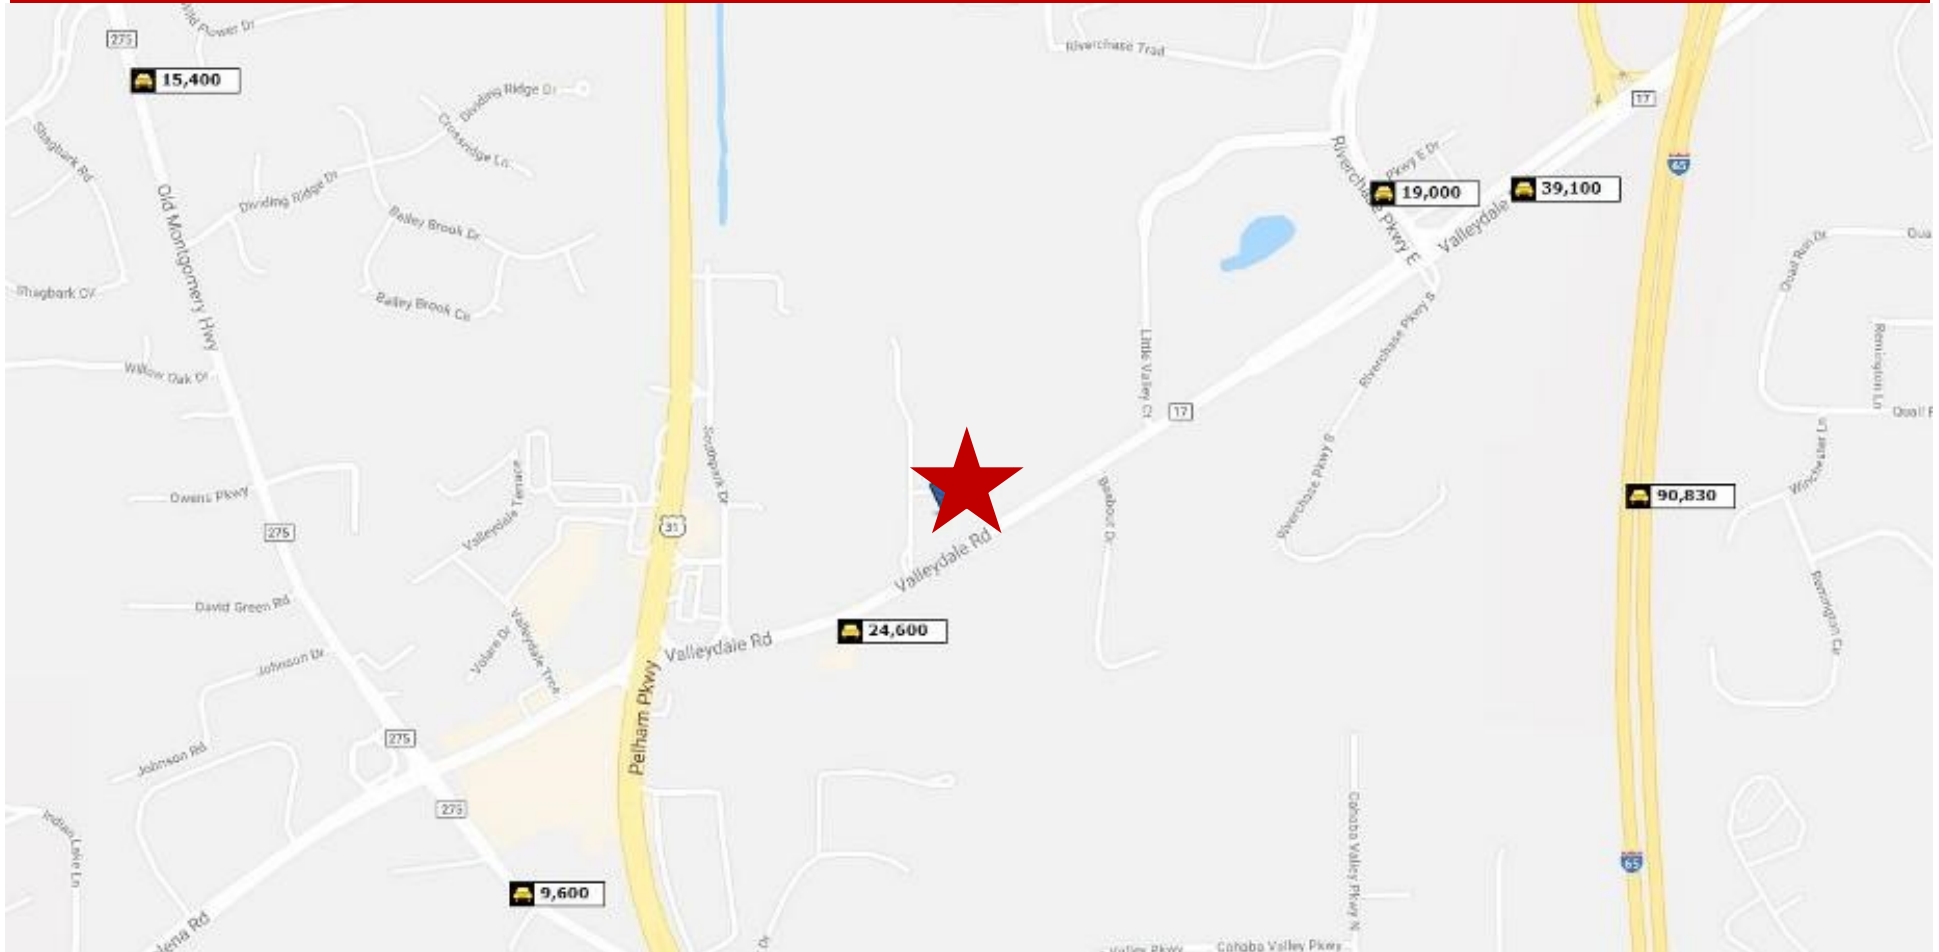

Mark Dinan, MBA, CCIM

(o) 205-980-3434

(c) 205-243-3434

markdinan@bellsouth.net

MARK DINAN
Commercial & Investment Real Estate


MEMBER: **CCIM** Experts in Commercial Investment Real Estate



*All information furnished regarding property sale, rental, or financing is from sources deemed reliable, but is not guaranteed.

LOCATION MAP

2032 Valleydale Rd ♦ Birmingham, AL ♦ 35244 ♦ Jefferson County

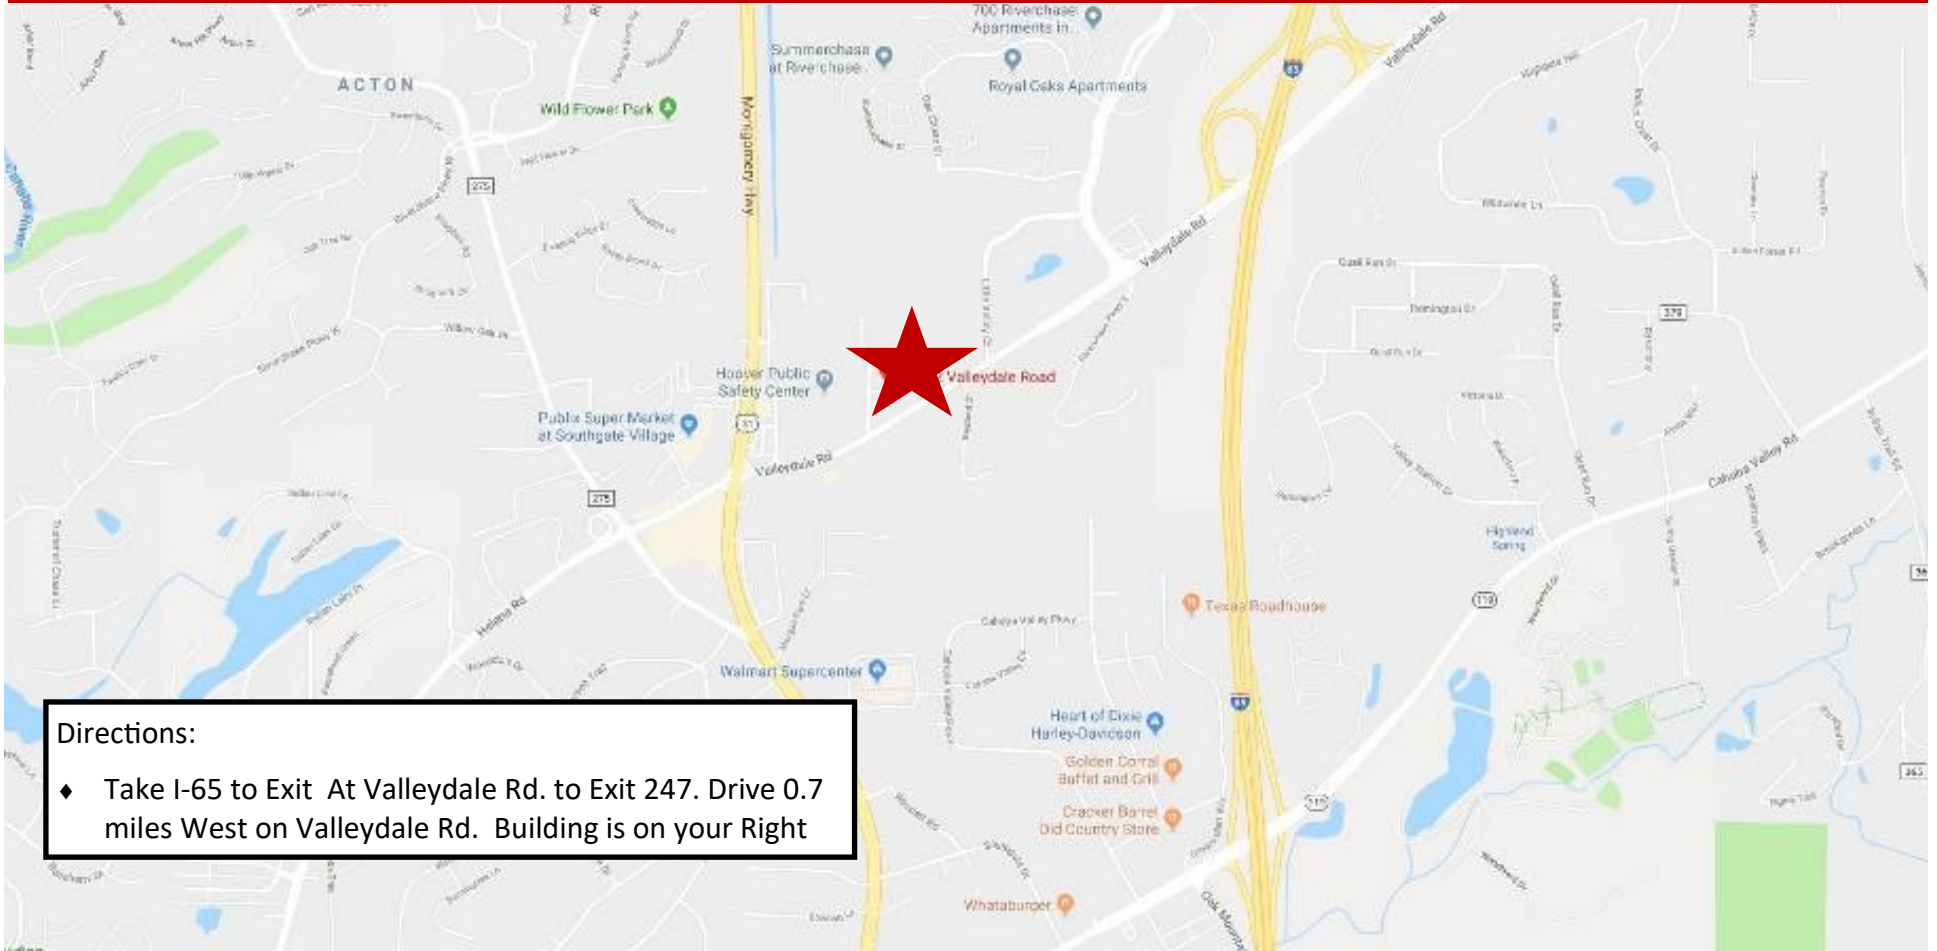

Directions:

- ♦ Take I-65 to Exit At Valleydale Rd. to Exit 247. Drive 0.7 miles West on Valleydale Rd. Building is on your Right

Mark Dinan, MBA, CCIM

(o) 205-980-3434

(c) 205-243-3434

markdinan@bellsouth.net


MARK DINAN
Commercial & Investment Real Estate

MEMBER:  Experts in Commercial Investment Real Estate
  LoopNet™  CREXi

*All Information furnished regarding property sale, rental, or financing is from sources deemed reliable, but is not guaranteed.

AERIAL PHOTOS

2032 Valleydale Rd ◇ Birmingham, AL ◇ 35244 ◇ Jefferson County

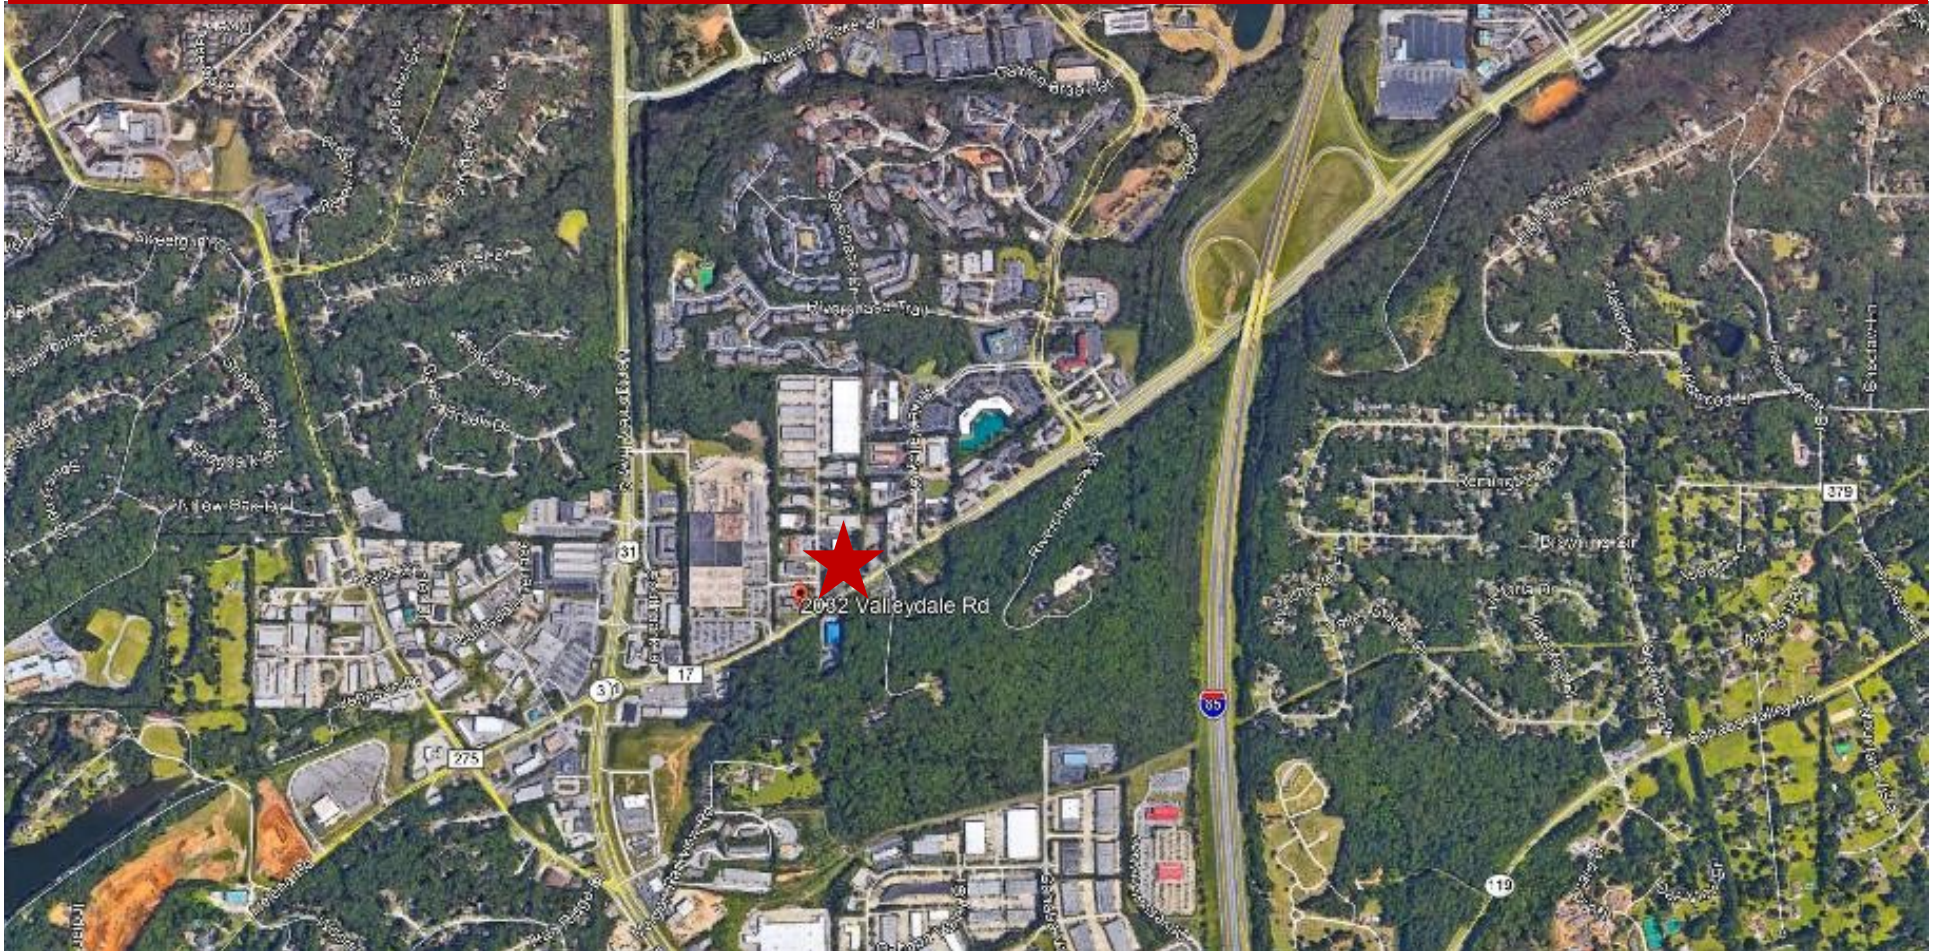

Mark Dinan, MBA, CCIM

(o) 205-980-3434

(c) 205-243-3434

markdinan@bellsouth.net

MARK DINAN
Commercial & Investment Real Estate

MEMBER: **CCIM** Experts in Commercial
Real Estate Investment Real Estate



*All Information furnished regarding property sale, rental, or financing is from sources deemed reliable, but is not guaranteed.

DEMOGRAPHICS

2032 Valleydale Rd ♦ Birmingham, AL ♦ 35244 ♦ Jefferson County

DEMOGRAPHIC SUMMARY

2032 Valleydale Rd, Hoover, Alabama, 35244

Ring of 5 miles

KEY FACTS

97,377

Population

39.3

Median Age



39,619

Households

\$75,908

Median Disposable Income

EDUCATION

3.0%

No High School Diploma



14.6%

High School Graduate



23.2%

Some College/
Associate's Degree



59.2%

Bachelor's/Grad/ Prof Degree

INCOME



\$94,426

Median Household Income




\$52,536

Per Capita Income




\$328,827

Median Net Worth

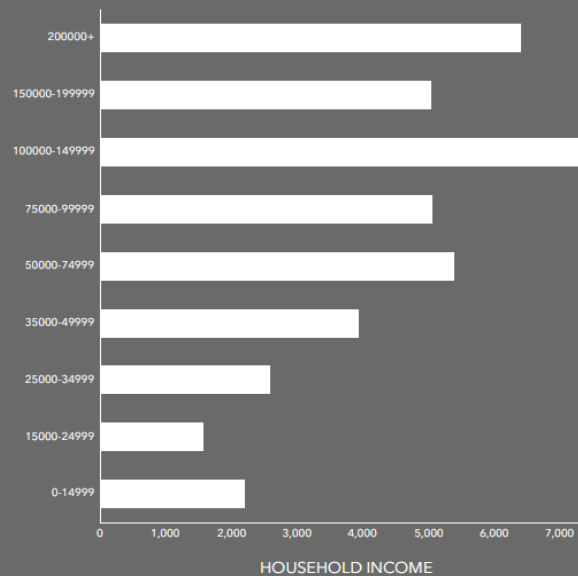

HOUSEHOLD INCOME

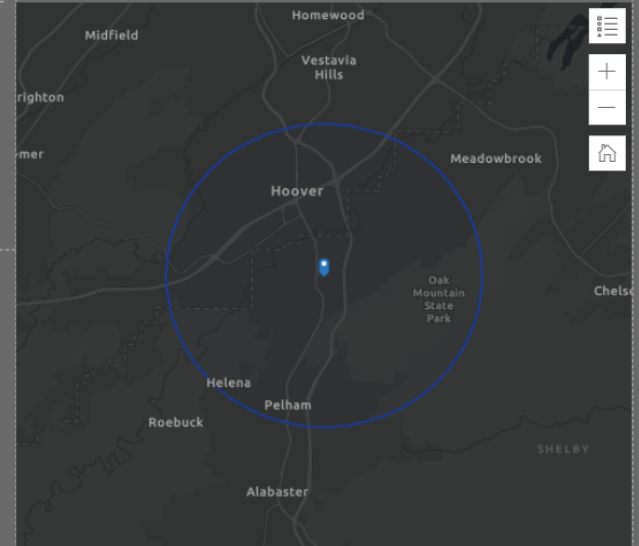

EMPLOYMENT

White Collar 75.2%

Blue Collar 13.7%

Services 12.4%

2.2%

Unemployment Rate

Mark Dinan, MBA, CCIM

(o) 205-980-3434

(c) 205-243-3434

markdinan@bellsouth.net

MARK DINAN
Commercial & Investment Real Estate

MEMBER: **CCIM** Experts in Commercial Investment Real Estate
IR REALTOR **LoopNet™** **CREXi**

*All Information furnished regarding property sale, rental, or financing is from sources deemed reliable, but is not guaranteed.