


K:\PROJECTS\13007 Lot 10 Feasibility_Visual Group_Ventures (Jeff Comp)\Vis\Land Development\13007.002-Base.dwg 12/19/2013 7:56:39 AM EST

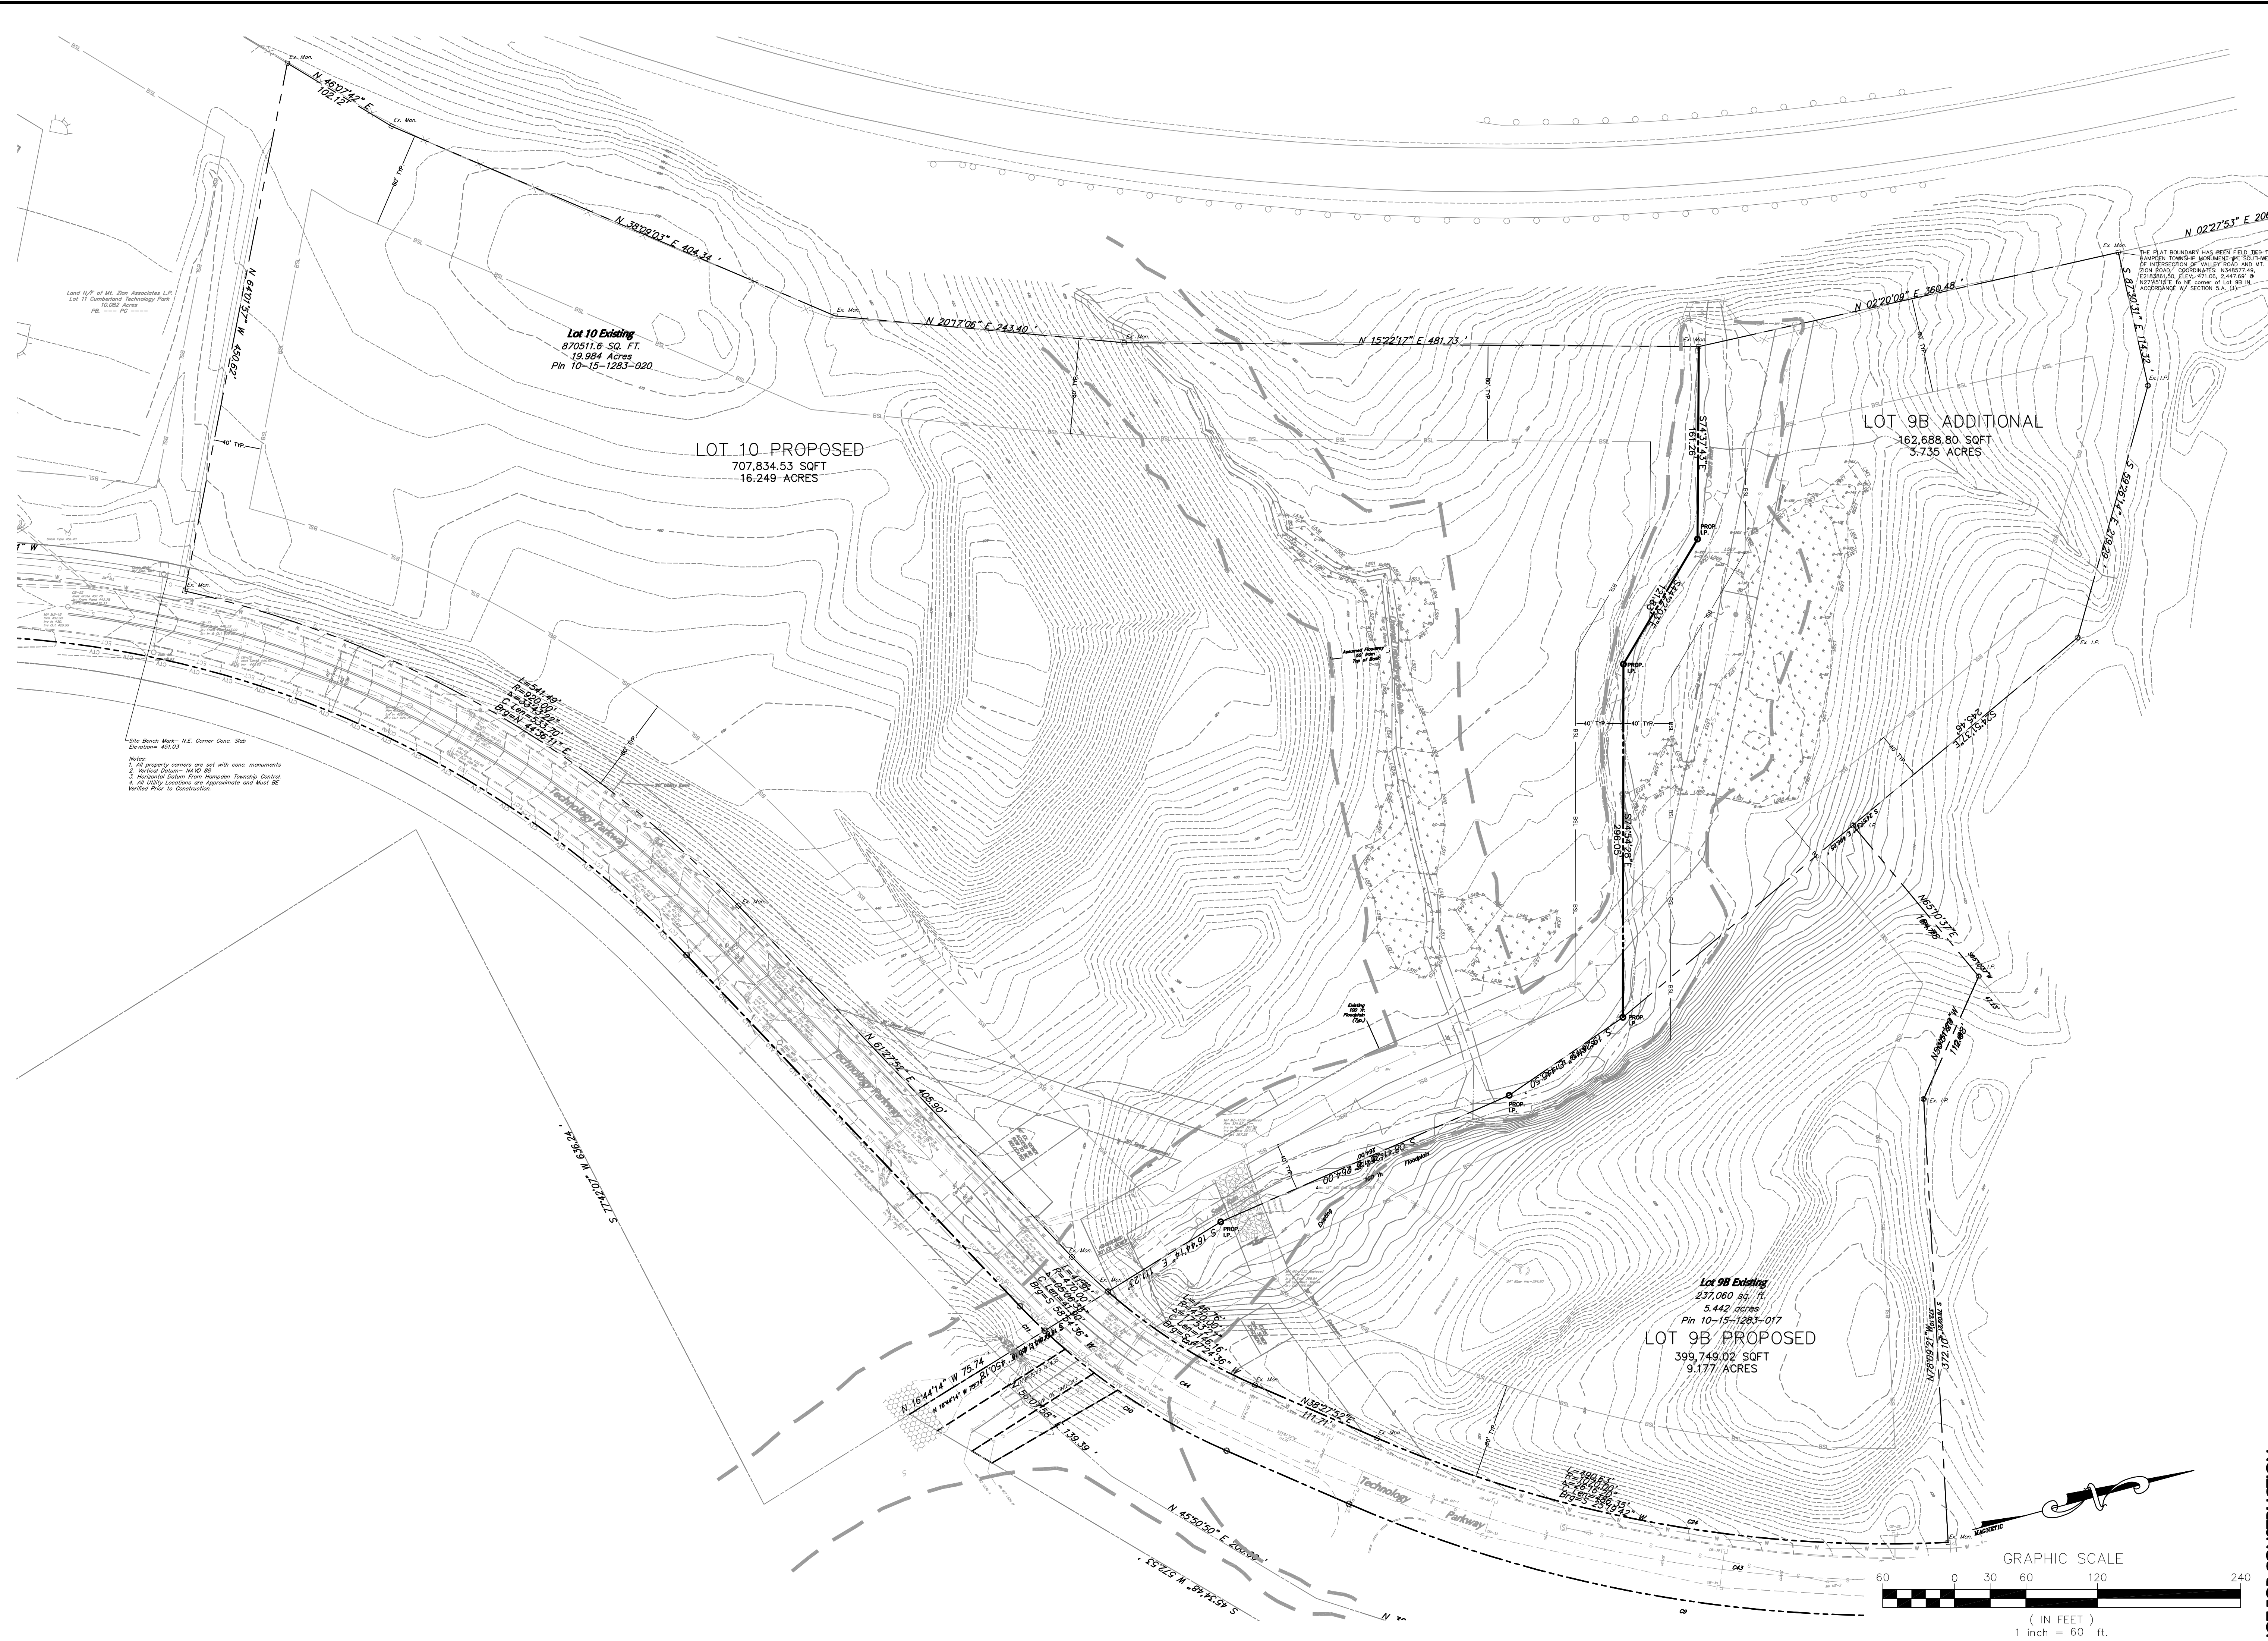

THIS DRAWING IS AND SHALL REMAIN THE PROPERTY OF H. EDWARD BLACK AND ASSOCIATES, LTD. ANY REUSE ON PROJECT EXTENSIONS OR OTHER PROJECT, OR ALTERATIONS OR ADDITIONS TO THIS PROJECT SHALL BE AT USER'S SOLE RISK AND WITHOUT LIABILITY TO H. EDWARD BLACK AND ASSOCIATES, LTD.

REV. DESCRIPTION BY DATE

2403 North Front Street • Harrisburg, Pennsylvania 17110 • Telephone (717) 233-1036 • FAX (717) 233-2192

COMPREHENSIVE LAND AND SITE PLANNING
 LANDSCAPE ARCHITECTURE ENGINEERING

EB
 H. EDWARD BLACK
 and ASSOCIATES, Ltd.

NOT FOR CONSTRUCTION	EIS	POTENTIAL SUBDIVISION	
DRAWN BY:	ECD		
CHECKED BY:			
DATE:	01-23-19	LOCATION:	TECHNOLOGY PARKWAY HAMPTON TOWNSHIP CUMBERLAND COUNTY PENNSYLVANIA
SCALE:	1" = 60'		
JOB NUMBER:	2102-040	SUBDIVISION PLAN	

SHEET 1 OF 1