


PLANS APPROVED BY:
 DATE: 11/07/02
 SCALE: 1/4" = 1'-0"

Keynotes

- 1 REMOVE EXISTING WALL COMPLETE PATCH ADJACENT SURFACES TO MATCH EXISTING
- 2 REMOVE EXISTING FLOORING COMPLETE PATCH FOR NEW FLOOR INSTALLATION
- 3 REMOVE EXISTING FLOOR PARTITIONS COMPLETE PATCH ADJACENT SURFACES TO MATCH EXISTING
- 10 REMOVE EXISTING WALL COMPLETE PATCH ADJACENT SURFACES TO MATCH EXISTING
Wall Legend

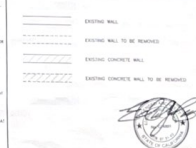


CA CARUANA & ASSOCIATES, INC.
 ARCHITECTURE • PLANNING • INTERIOR DESIGN
 216 BARDONIA AVE. • LONG BEACH, CA 90803 • 562.867.4666
 FAX: 562.867.4666 • WWW.CARUANA.COM

**SECOND FLOOR
 DEMOLITION PLAN**

**Caruana & Associates
 Office Building**
 3633 Long Beach Blvd.

DATE: 11.07.02
 DRAWN BY: CR
 SCALE: 1/4" = 1'-0"
 SHEET NO.: A-4

FOR CONSTRUCTION

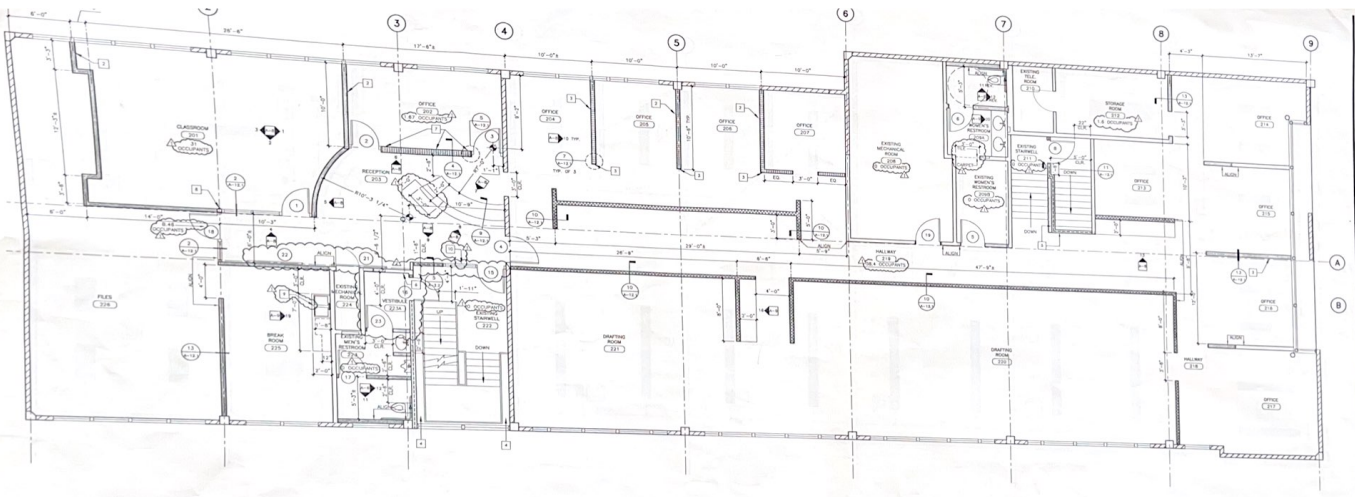

PROJECT ARCHITECTS INC.
 11111 Pacific Coast Highway
 Suite 100
 Newport Beach, CA 92646
 (949) 865-1111
 Date: 11/07/02
 Drawn by: CR
 Checked by: CR
 Scale: 1/4" = 1'-0"
 Sheet No.: 02-172
 Project No.: 11-010
 Date: 11/07/02

Keynotes	Wall Legend
<ul style="list-style-type: none"> 1 NOT USED 2 ALUM. WITH CENTER LINE OF WALL/CONTOUR 3 BRICK FACE OF WALL, SEE FACE OF FOUNDATION/RETAINMENT 4 METAL INSULATED AND FIN. 5 NEW WALL AND/OR EXISTING WALL 6 NEW PARTIAL PANEL, SEE PARTIAL FINISHES 7 1/2" STONE WALL 8 SEE 4" BLOCK & DIMS SIDE OF PREVIOUS SHEET 9 4" CMU (SEE FOUNDATION) 	<ul style="list-style-type: none"> 1/2" PANEL WALL 1/2" PANEL WALL, SEE DETAIL 12-11, 12-12 PANEL HEIGHT WALL, SEE DETAIL 12-11, 12-12 EXISTING WALL EXISTING CONCRETE WALL 1/2" CMU FULL HEIGHT WALL EXISTING 1/2" WALL

CA
CARUANA & ASSOCIATES, INC.
 Architecture • Planning • Interior Design
 214 Radondo Ave. • Long Beach CA 90803 • 562 987-4666
 © 2002 CAI 11/07/02/02/01 02/172/02 02-172-002

SECOND FLOOR PLAN

Caruana & Associates
 Office Building
 3633 Long Beach Blvd.
REVISION



A-6

FOR CONSTRUCTION