


NOTE: ALL INTERIOR WALLS SHOWN AT 4.75" UNLESS NOTED OTHERWISE

NOTE: ALL DOORS IN CLEAN ROOM, GOWNING AND KITTING ROOMS ARE TO HAVE ROLL-OVER METAL DOORS AND FRAMES WITH 20" x 20" VISION PANELS

FIRST FLOOR PLAN
SCALE: 1/8" = 1'-0"





WATERMAN CONSTRUCTION MANAGEMENT			
PROJECT NO.	BLDG NO.	DATE	REVISION
2107	1	11/10/07	1
CLIENT	OWNER	DESIGNER	ARCHITECT
WATERMAN CONSTRUCTION	MARCO VERRON	WATSON	WATSON
1000 LONDON LANE - SEABROOK, NH			
TITLE	SHEET NO. 1		
FIRST FLOOR PLAN			

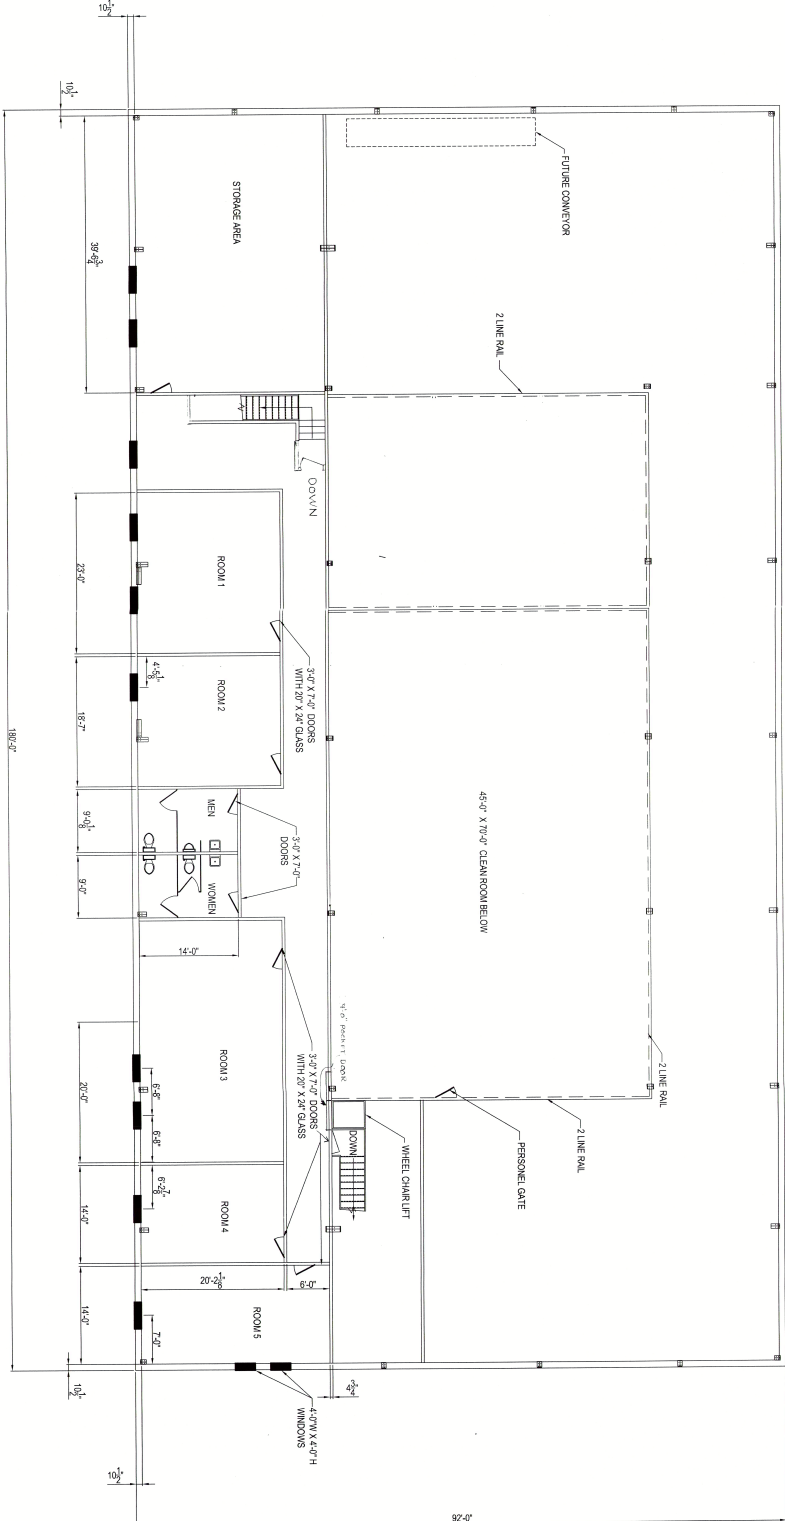


MEZZANINE FLOOR PLAN
SCALE: 1/8" = 1'-0"

NOTE: ALL INTERIOR WALLS SHOWN AT 7/8"

WATERMAN CONSTRUCTION MANAGEMENT		PH: 401-246-1800 FAX: 401-246-0900	
PROJECT NO.	5-14-08	DRAWN BY	ES/BJ
DATE	8-14-07	CHECKED BY	DATE 7/26/07
LOCATION	CONDO LANE - SEABROOK, NH	SCALE	1/8" = 1'-0"
TITLE	FIRST FLOOR PLAN	SHEET NO.	2

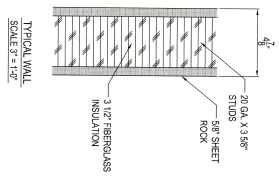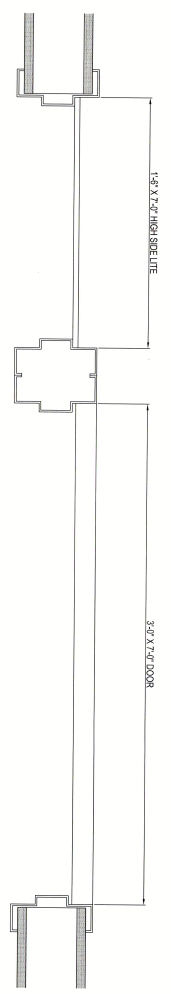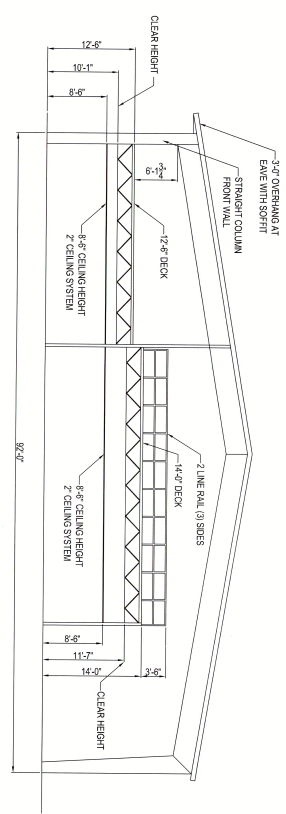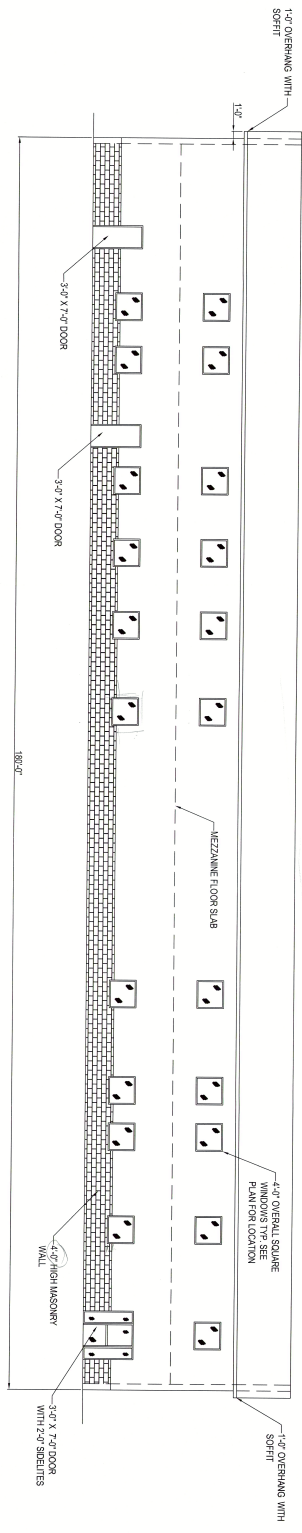

WATERMAN CONSTRUCTION MANAGEMENT		PH: 407-246-1000 FAX: 407-246-8800	
PROJECT	OWNER	DESIGNED BY	DATE
82807	MICRO VISION	8/14/07	
51408	LOCATION	SCALE	SHEET NO.
	LONDON LANE - SEBROCK, NH	3/4\"/>	
	TITLE		
	FIRST FLOOR PLAN		3

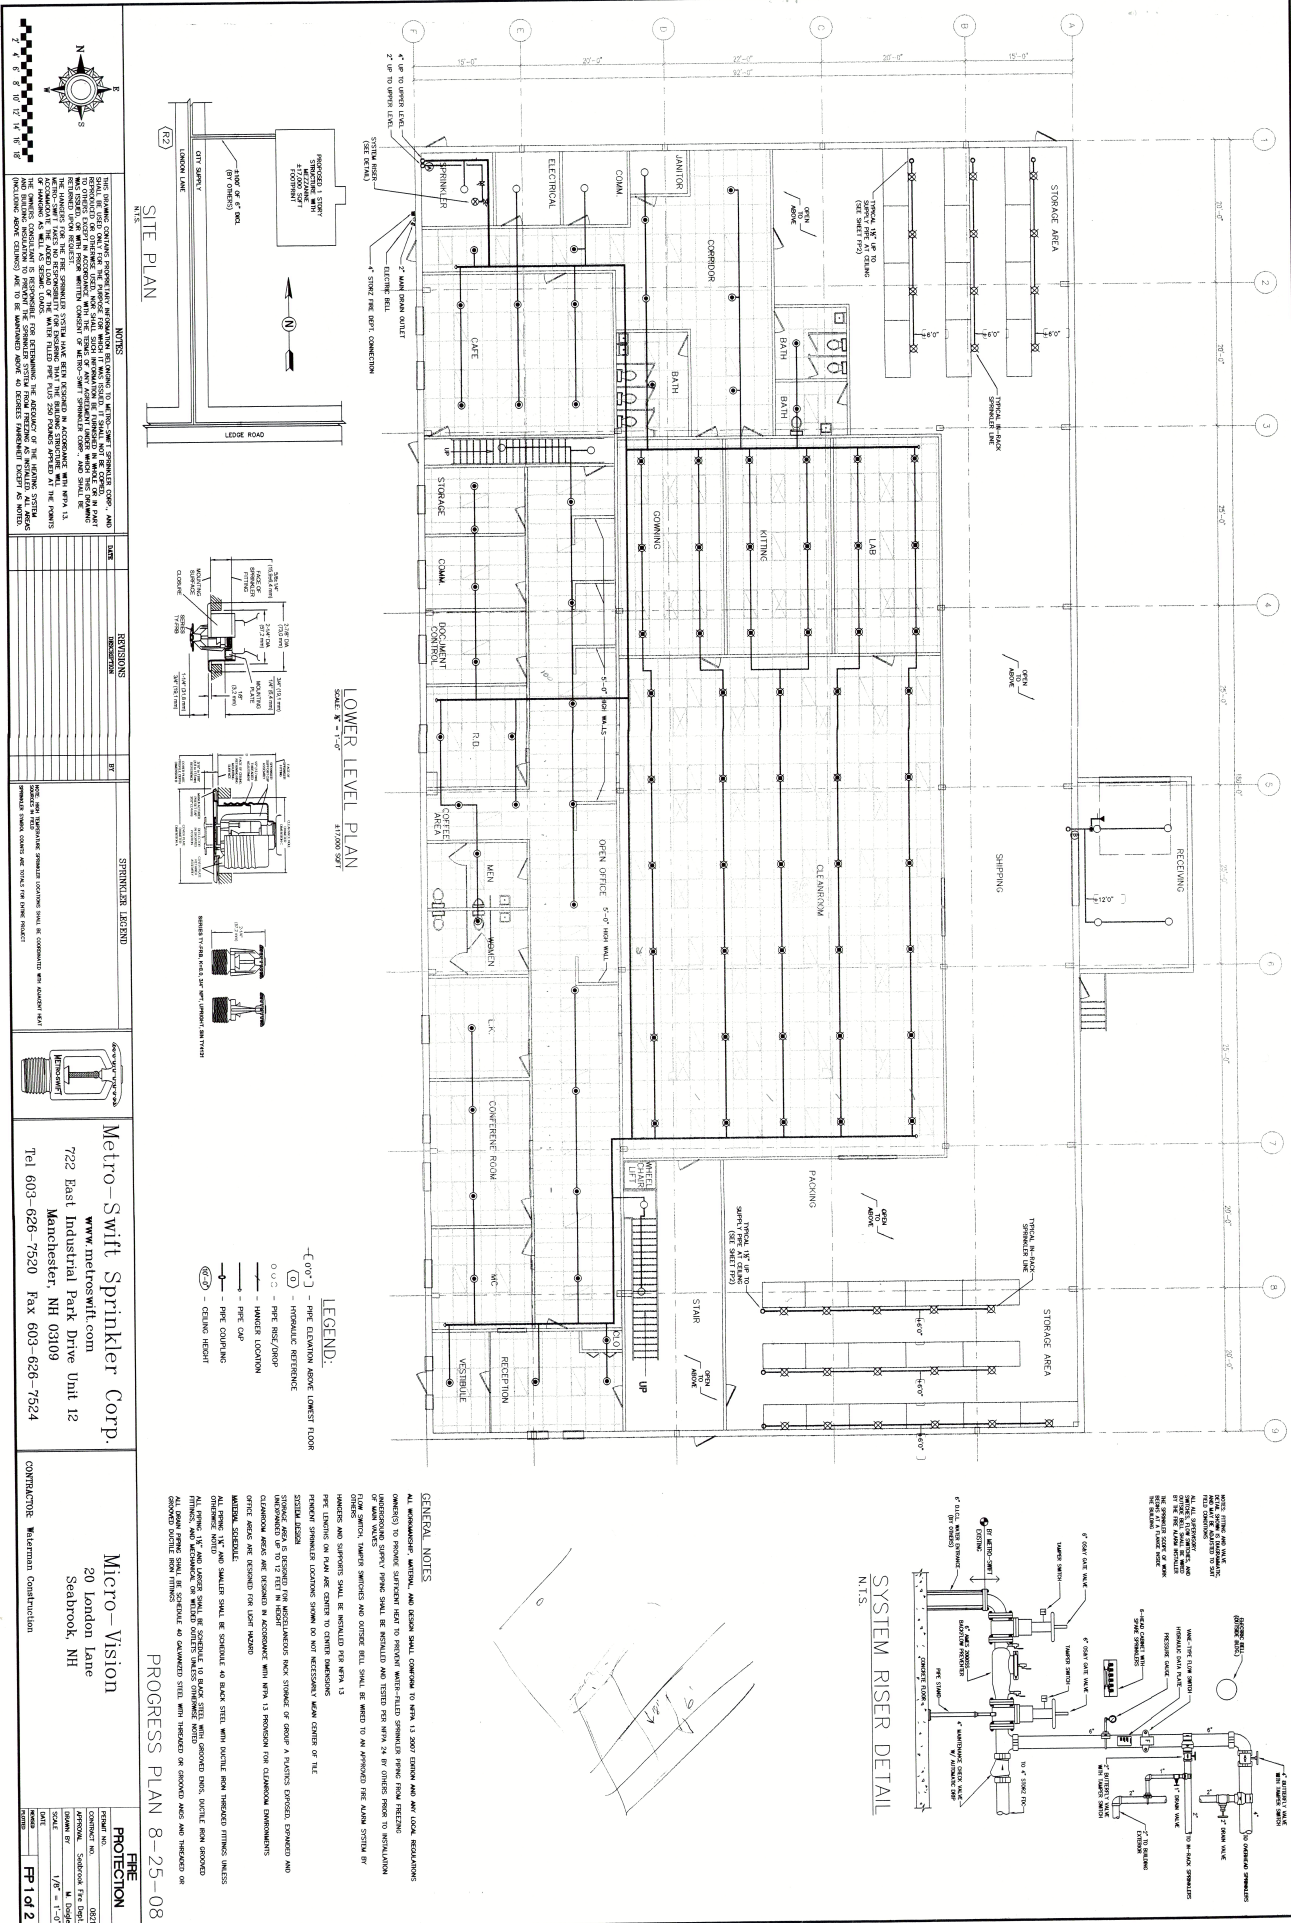

NOTES:

1. ALL WORK SHALL BE IN ACCORDANCE WITH THE LATEST EDITIONS OF THE NFPA 96, 101, 13, 201, 220, 252, 253, 254,500.

REVISIONS

NO.	DATE	DESCRIPTION
1		
2		
3		
4		
5		
6		
7		
8		
9		
10		

SPRINKLER LEGEND

SYMBOL	DESCRIPTION
(Symbol)	PIPE ELEVATION ABOVE LOWER FLOOR
(Symbol)	HYDRANT REFERENCE
(Symbol)	PIPE RISER/STOP
(Symbol)	WALKER LOCATION
(Symbol)	PIPE CAP
(Symbol)	PIPE CHANGE
(Symbol)	CEILING HEIGHT

GENERAL NOTES:

1. ALL WORK SHALL BE IN ACCORDANCE WITH THE LATEST EDITIONS OF THE NFPA 96, 101, 13, 201, 220, 252, 253, 254,500.

PROGRESS PLAN 8-25-08

Metro-Swift Sprinkler Corp.
 722 East Industrial Park Drive Unit 12
 Manchester, NH 03109
 Tel: 603-626-7520 Fax: 603-626-7524
 www.metroswift.com

Micro-Vision
 20 London Lane
 Seabrook, NH

CONTRACTOR: Madhattan Construction


PROTECTION


REVISION NO.	DATE
1	8/25/08
2	8/25/08
3	8/25/08
4	8/25/08
5	8/25/08
6	8/25/08
7	8/25/08
8	8/25/08
9	8/25/08
10	8/25/08

SCALE: 1/8" = 1'-0"

DATE: 8/25/08

PROJECT: PR1072

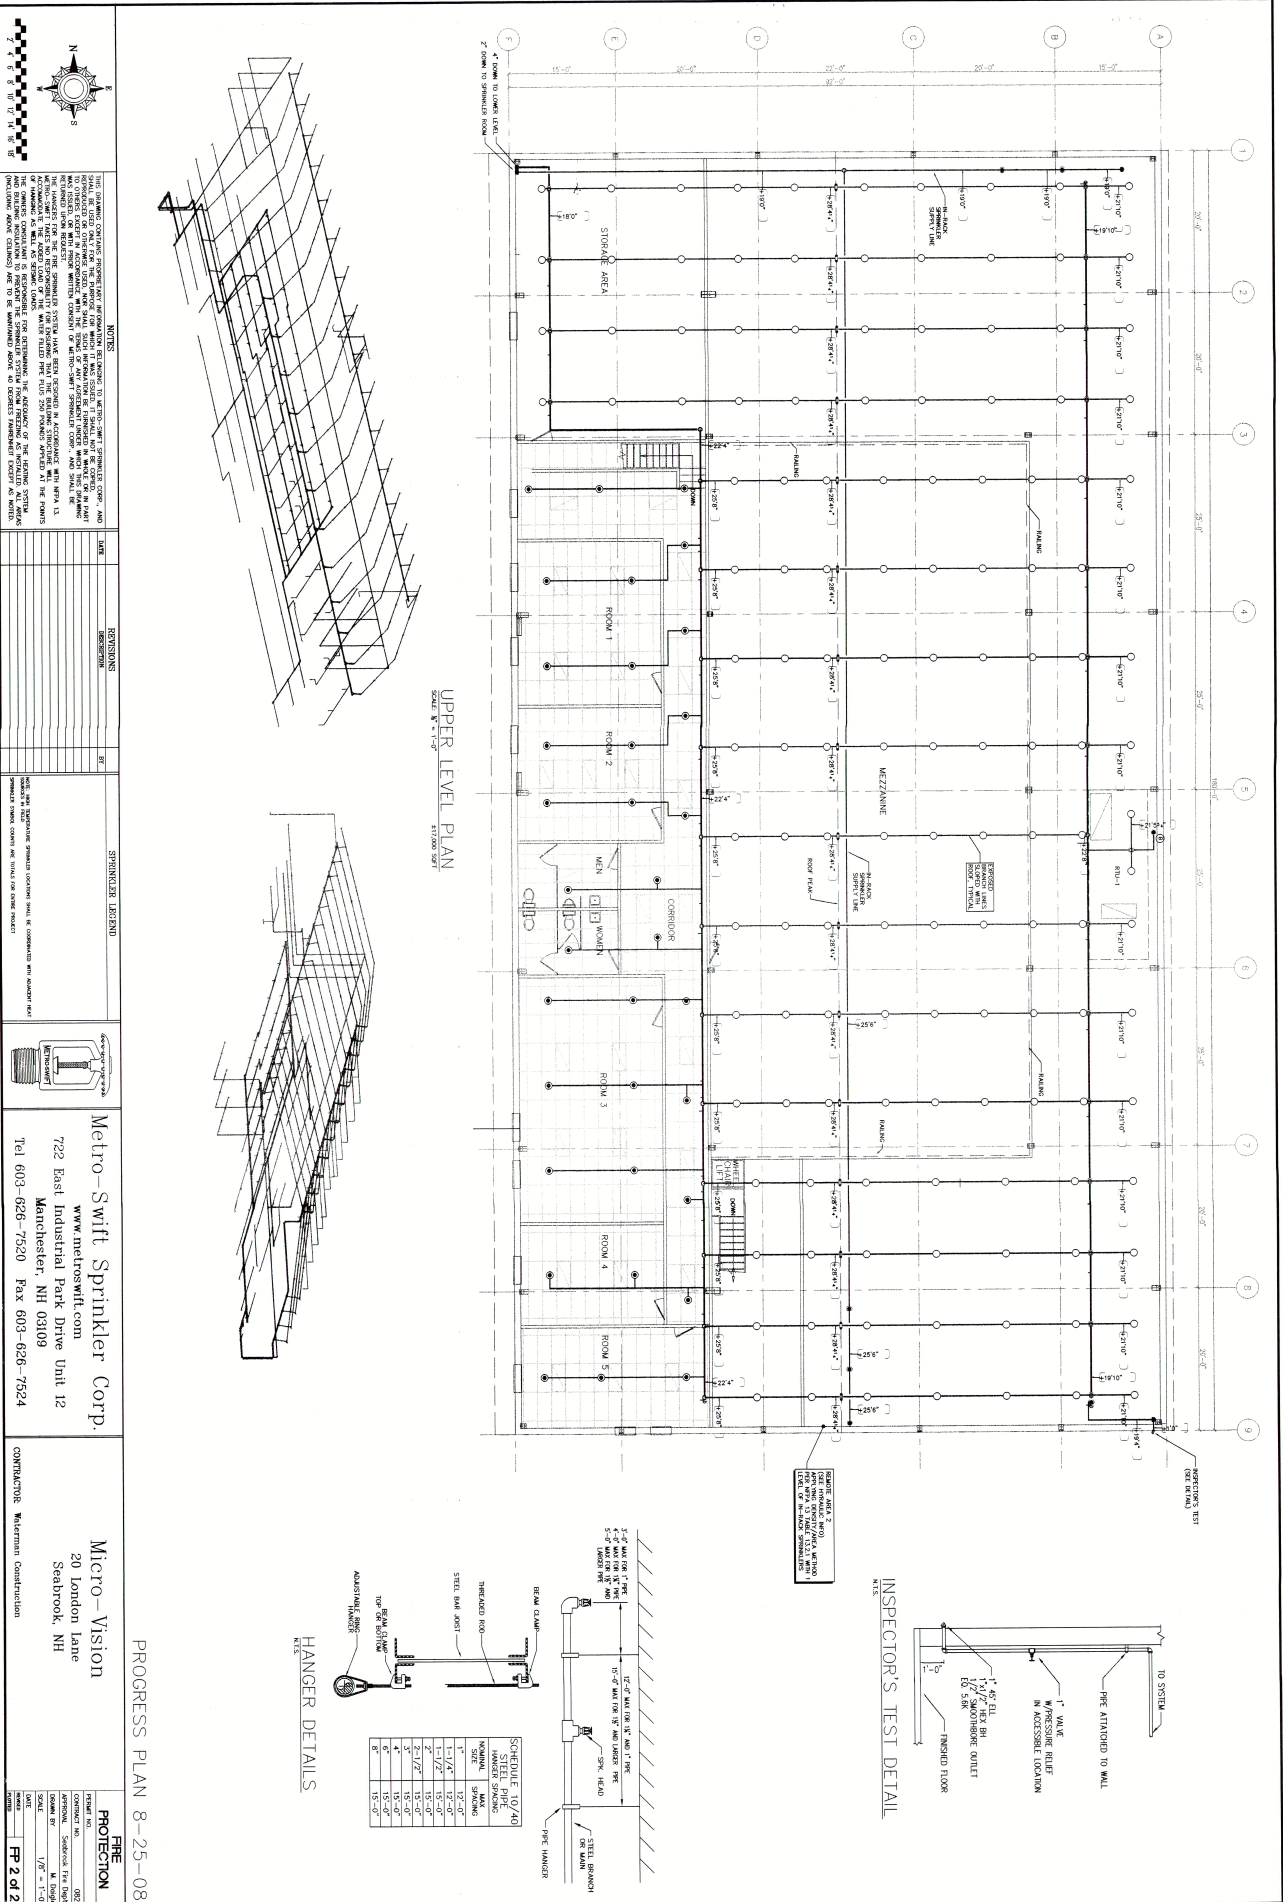

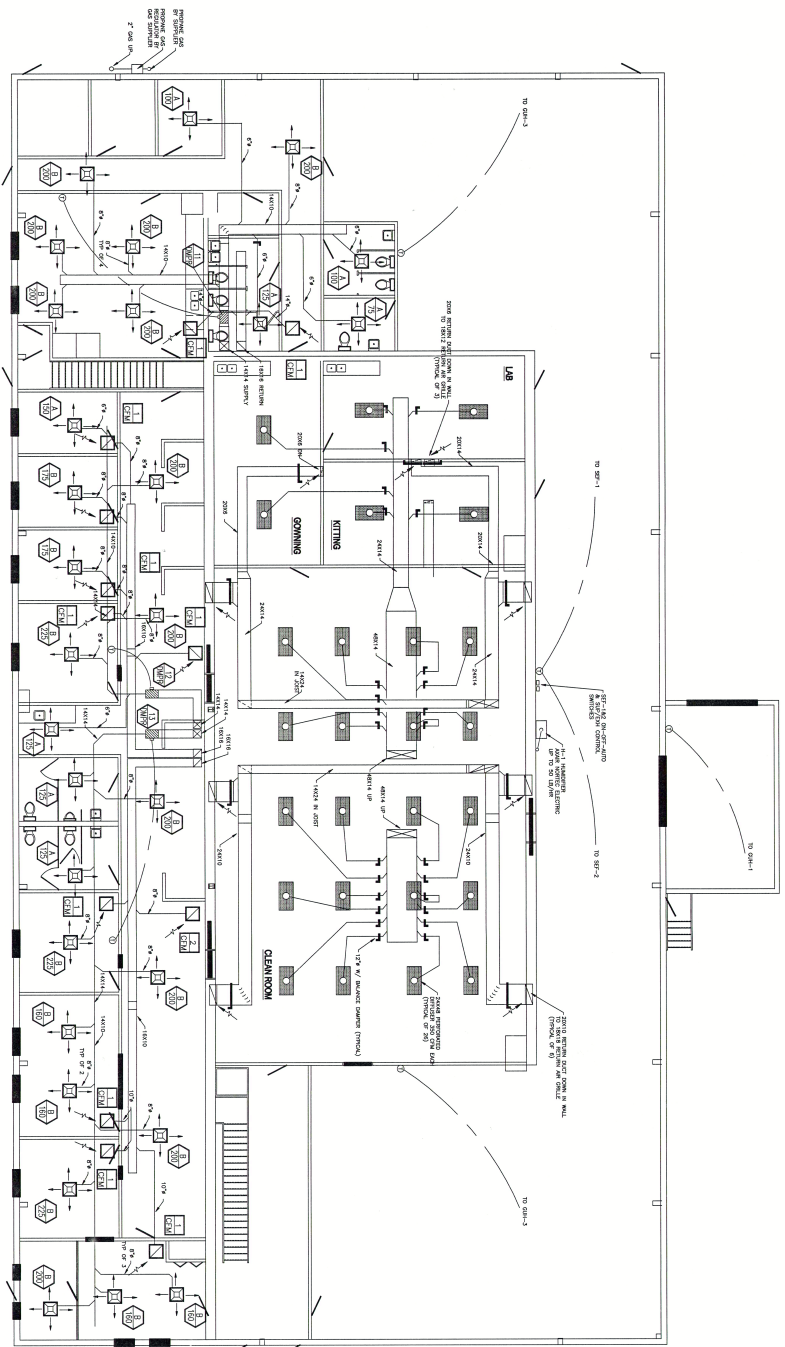

HVAC PROGRESS PLANS

Eric Flinkstrom, PE
 80 ACADAMIC STREET
 SEASBROOK, NH 03088

WATERMAN CONSTRUCTION PH: 603-246-1900 FAX: 603-246-0900

MANAGEMENT

REVISION	5/14/08	BUILD	WATERMAN	DESIGNED BY	EJ
8/14/07		OWNER	MICRO VISION	DATE	7/20/07
8/20/07		LOCATION	LONDON LANE - SEASBROOK, NH	SCALE	-
9/21/07		TITLE	FIRST FLOOR HVAC PLAN	SHEET NO.	1/1