

BOLT

ARCHITECTURE, PLLC
635 ROGERS AVE. SUITE 100 - BROOKLYN - NY 11226
boltarchitecture.com

COPYRIGHT: All Rights Reserved. No part of this drawings may be reproduced without the expressed written consent of BOLT Architecture, PLLC

DEPT. OF BUILDING REMARKS

COMMENTS:

No.	Description	Date

PROJECT DESCRIPTION:

INT. RENOVATIONS

PROJECT ADDRESS:

**4796 BELLEVUE STREET
DETROIT, MI 48207**

DRAWING TITLE:

SITE PLAN

SEAL & SIGNATURE

Date: NOVEMBER 25, 2020

Project number: 2019-007

Drawn by: A. COVINGTON


Checked by: I. GREENIDGE

Scale: As indicated

A-100.00

1 OF 5

NOT FOR CONSTRUCTION

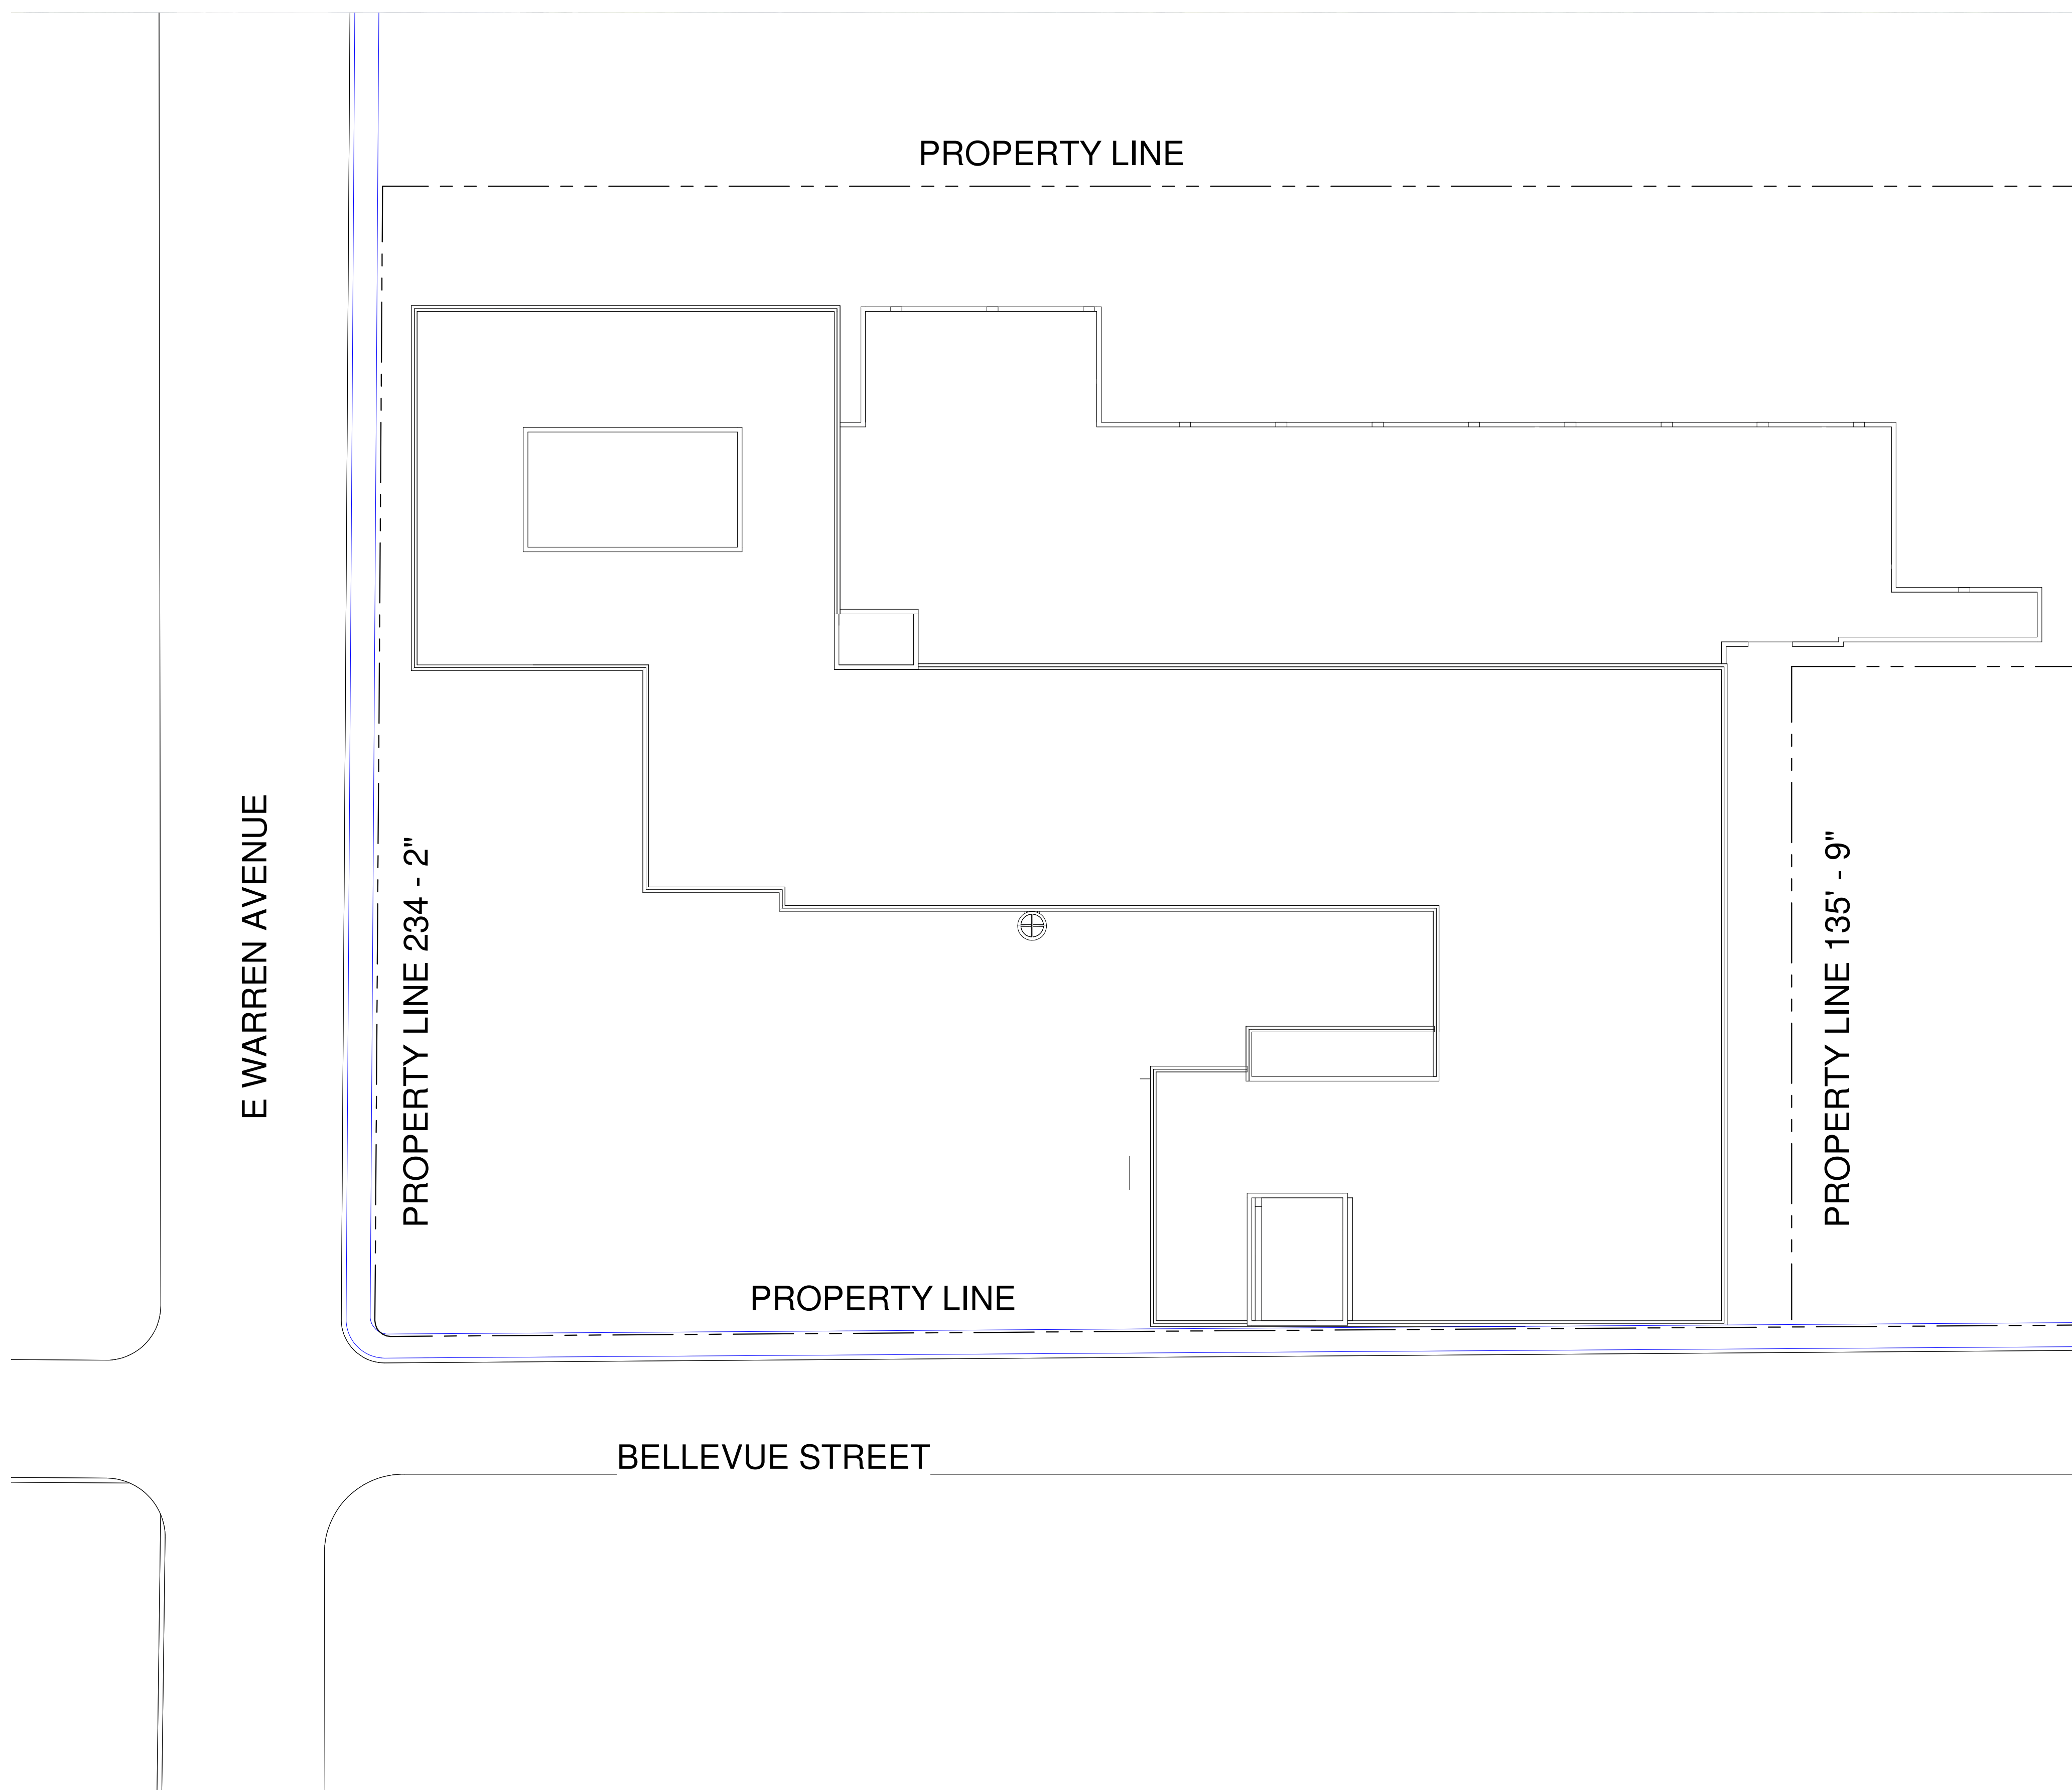

DEPT. OF BUILDING REMARKS

NOT FOR CONSTRUCTION

COMMENTS:

No.	Description	Date

PROJECT DESCRIPTION:

INT. RENOVATIONS

PROJECT ADDRESS:

**4796 BELLEVUE STREET
DETROIT, MI 48207**

DRAWING TITLE:

EXISTING GROUND FLOOR PLAN

SEAL & SIGNATURE

Date: NOVEMBER 25, 2020

Project number: 2019-007







Drawn by: A. COVINGTON

Checked by: I. GREENDIGE


Scale: As indicated

A-101.00

2 OF 5

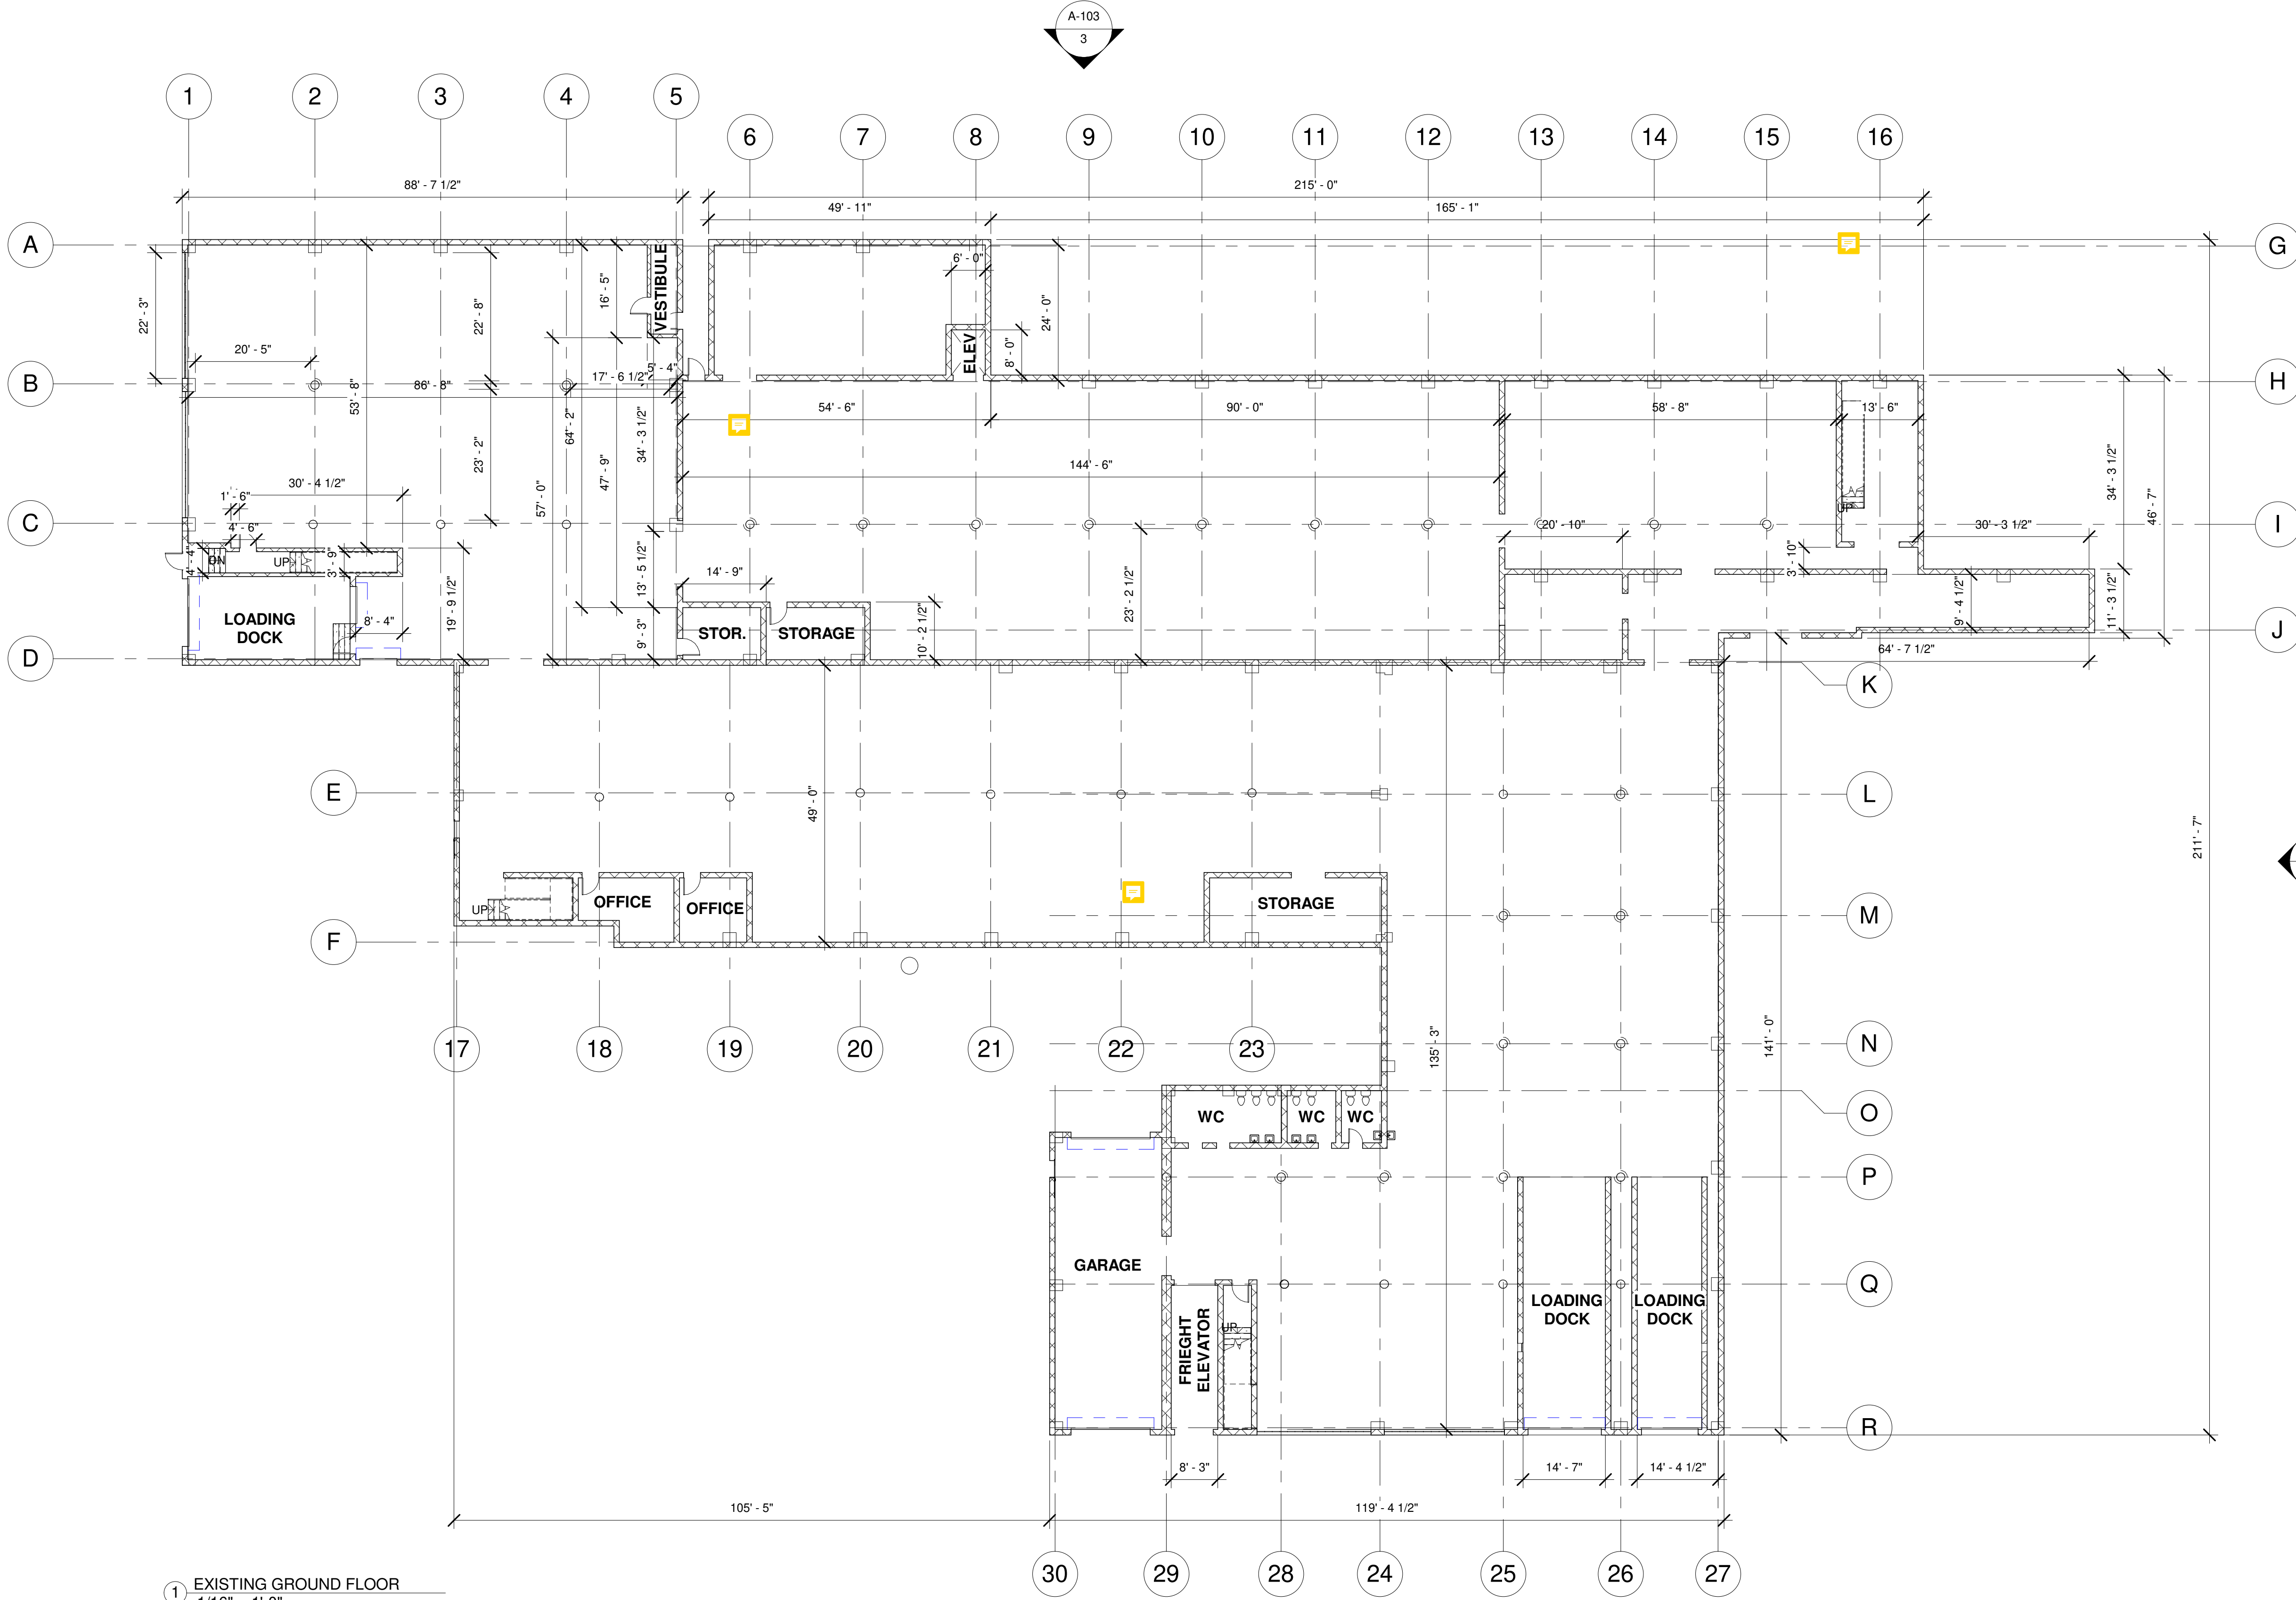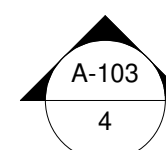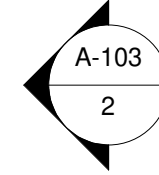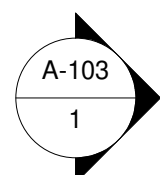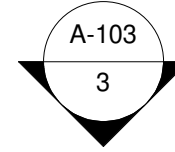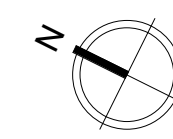

1 EXISTING GROUND FLOOR
1/16" = 1'-0"

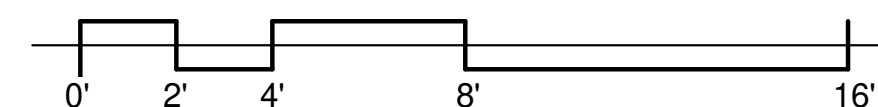

DEPT. OF BUILDING REMARKS

COMMENTS:

No.	Description	Date

PROJECT DESCRIPTION:

INT. RENOVATIONS

PROJECT ADDRESS:

**4796 BELLEVUE STREET
DETROIT, MI 48207**

DRAWING TITLE:

EXISTING SECOND FLOOR FLOOR PLAN

SEAL & SIGNATURE

Date: NOVEMBER 25, 2020

Project number: 2019-007


Drawn by: Author

Checked by: Checker


Scale: 1/16" = 1'-0"

A-102.00

3 OF 5

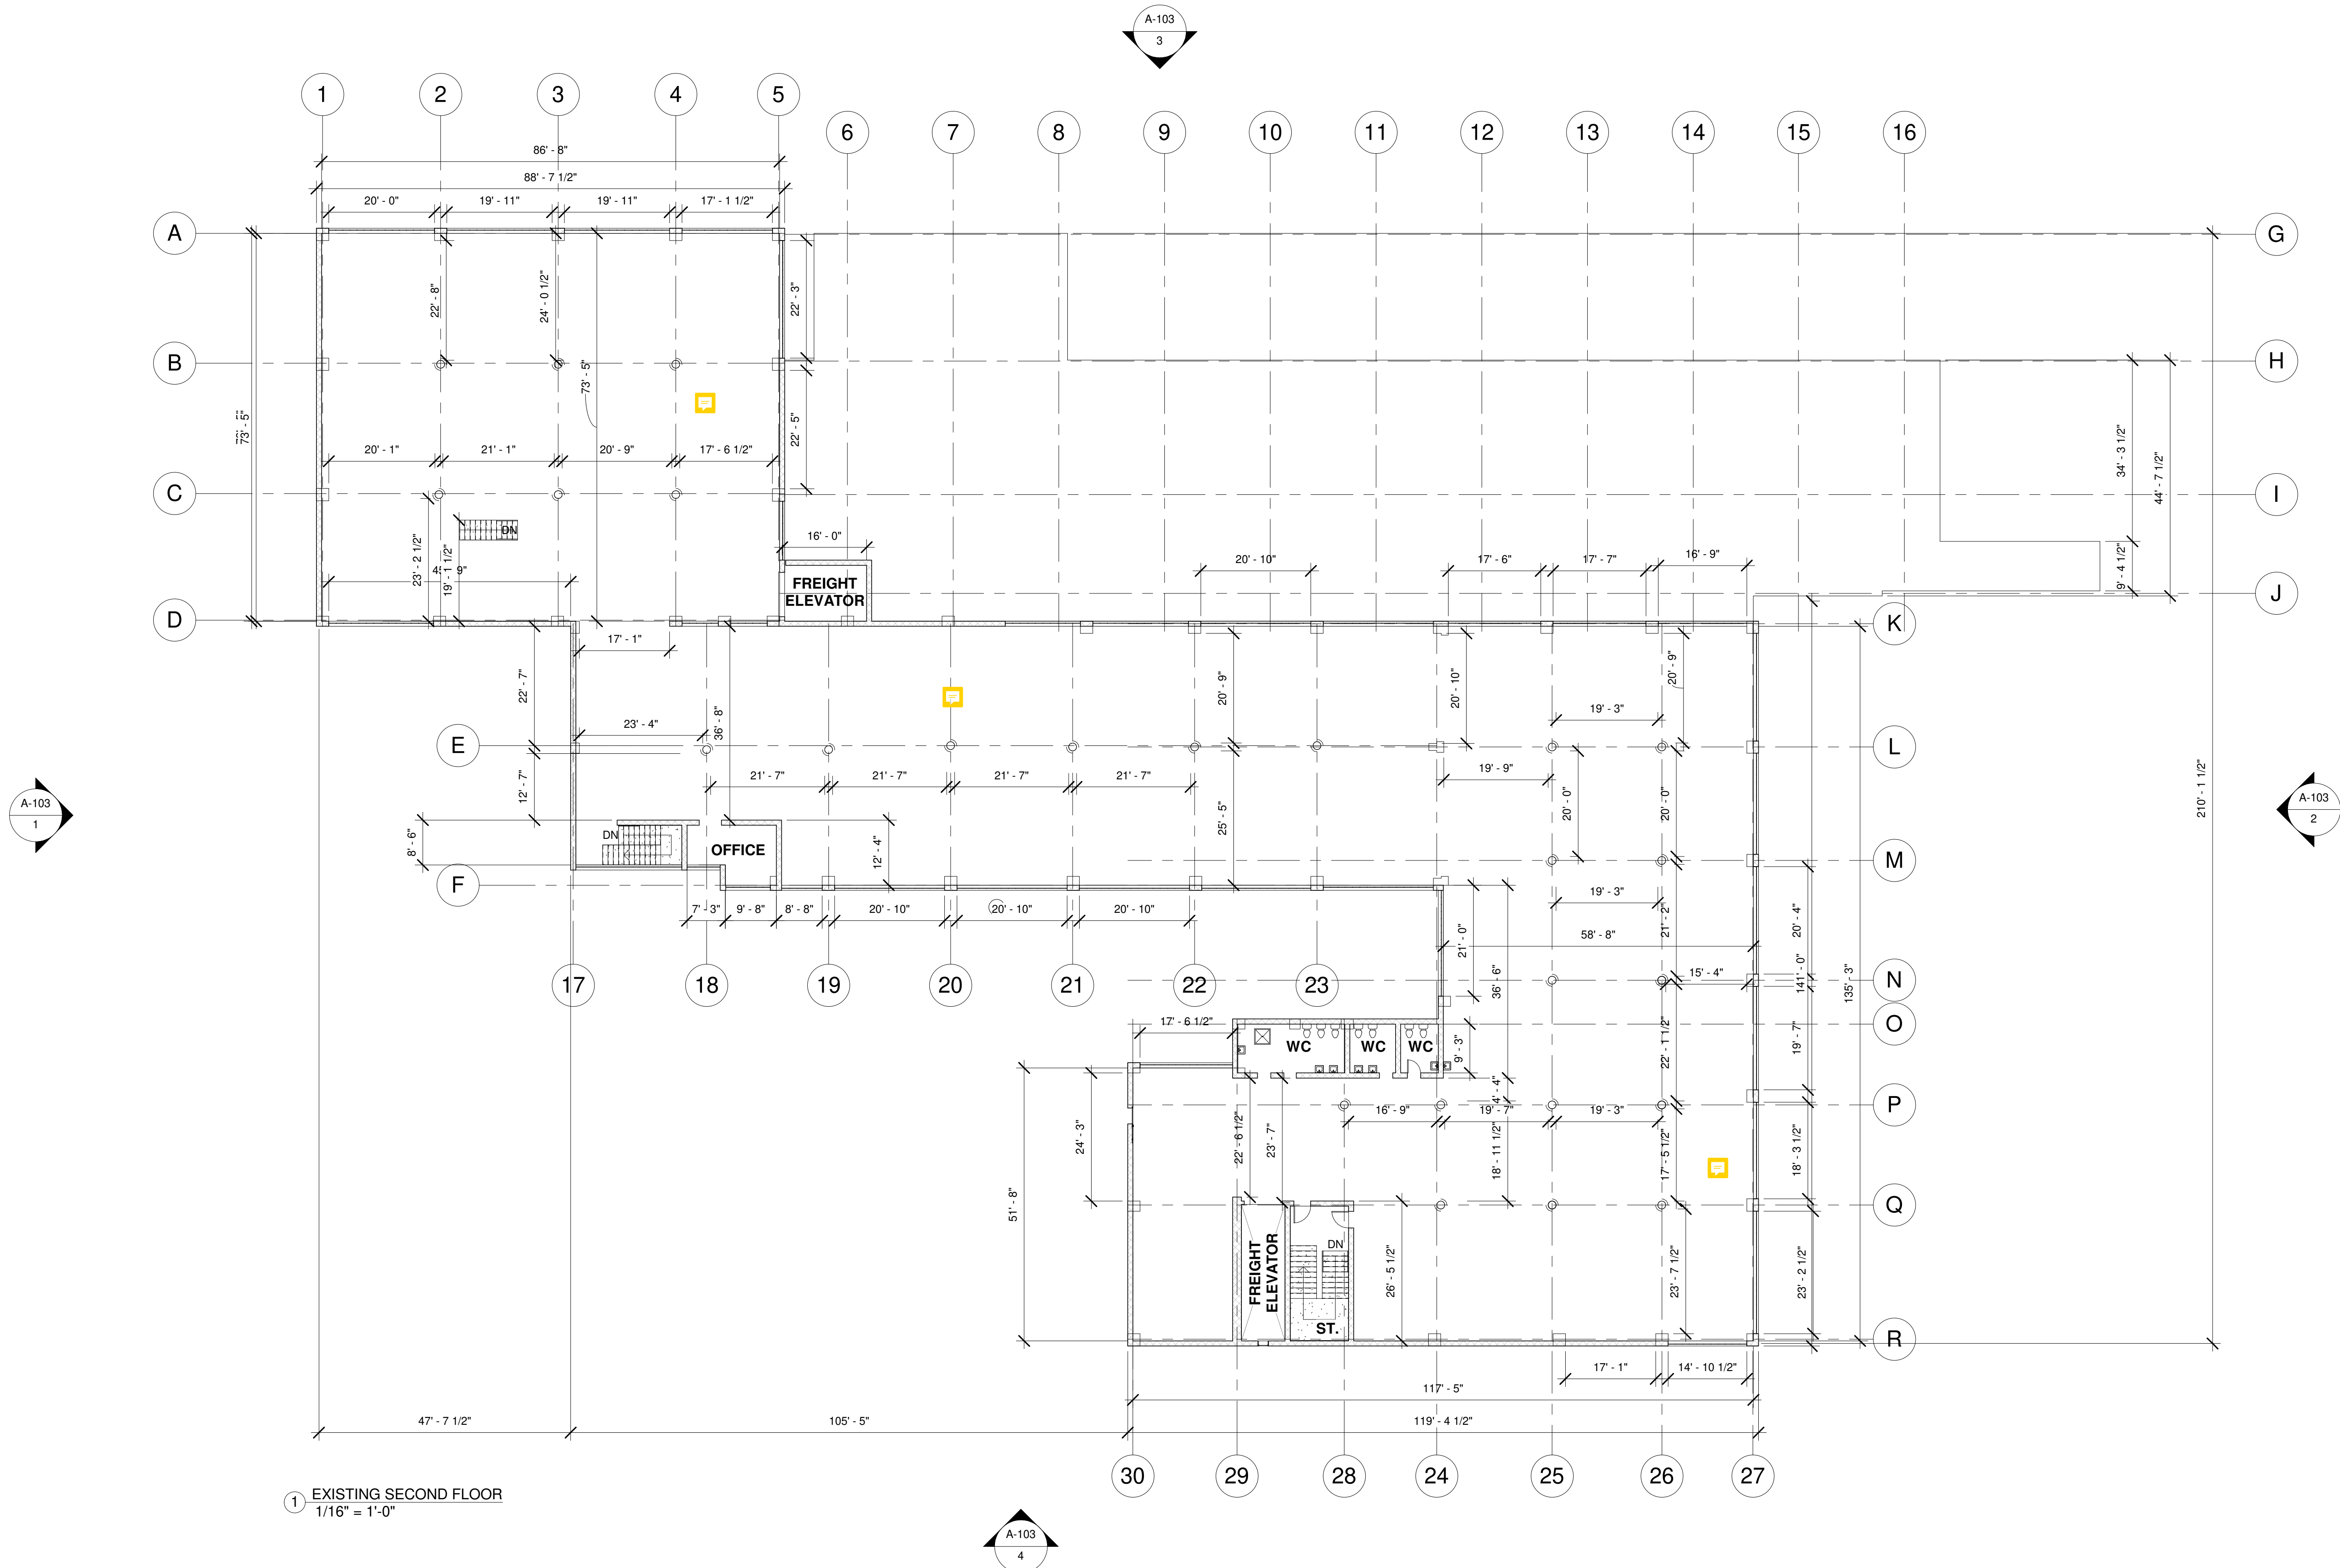

1 EXISTING SECOND FLOOR
1/16" = 1'-0"

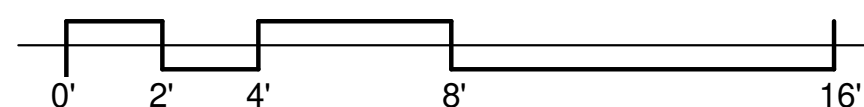

NOT FOR CONSTRUCTION



ARCHITECTURE, PLLC
635 ROGERS AVE. SUITE 100 - BROOKLYN - NY 11226
boltarchitecture.com

COPYRIGHT: All Rights Reserved. No part of this drawings may be reproduced without the expressed written consent of BOLT Architecture, PLLC

DEPT. OF BUILDING REMARKS

NOT FOR CONSTRUCTION

COMMENTS:

No.	Description	Date

PROJECT DESCRIPTION:

INT. RENOVATIONS

PROJECT ADDRESS:

**4796 BELLEVUE STREET
DETROIT, MI 48207**

DRAWING TITLE:

EXISTING ELEVATIONS

SEAL & SIGNATURE

Date: NOVEMBER 25, 2020

Project number: 2019-007


Drawn by: A. COVINGTON

Checked by: I. GREENIDGE


Scale: 1/16" = 1'-0"

A-103.00


4 OF 5

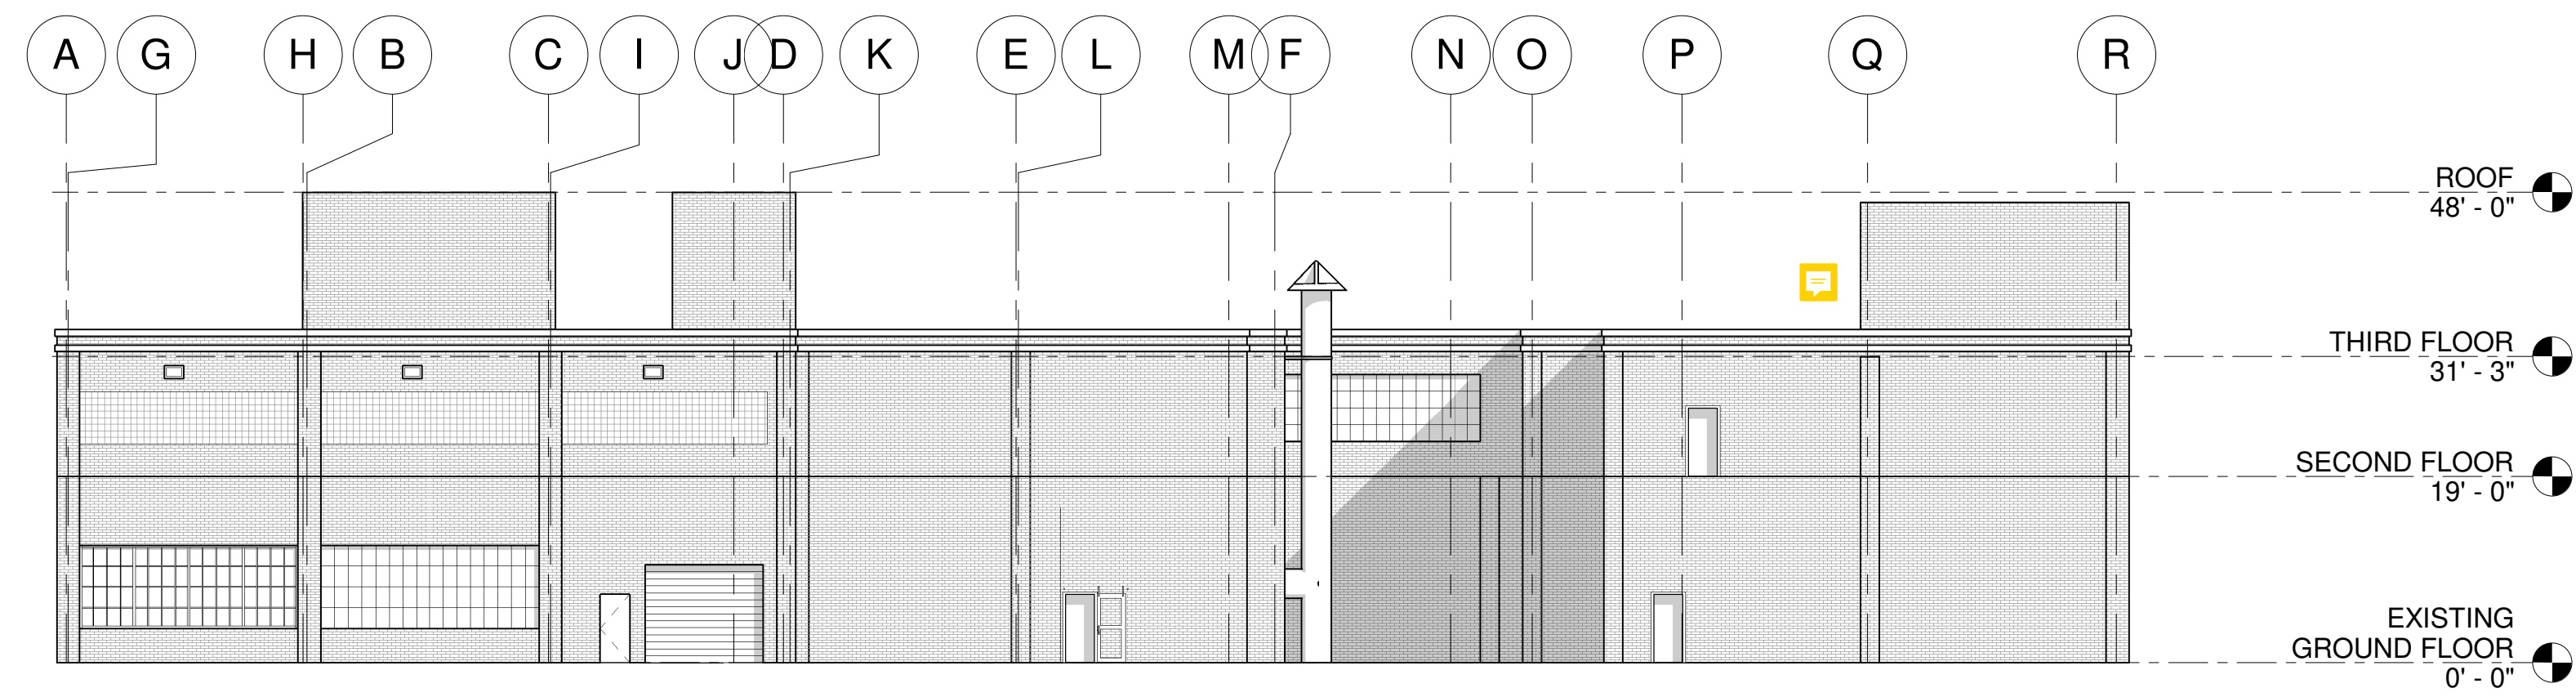


1 NORTH ELEVATION
1/16" = 1'-0"

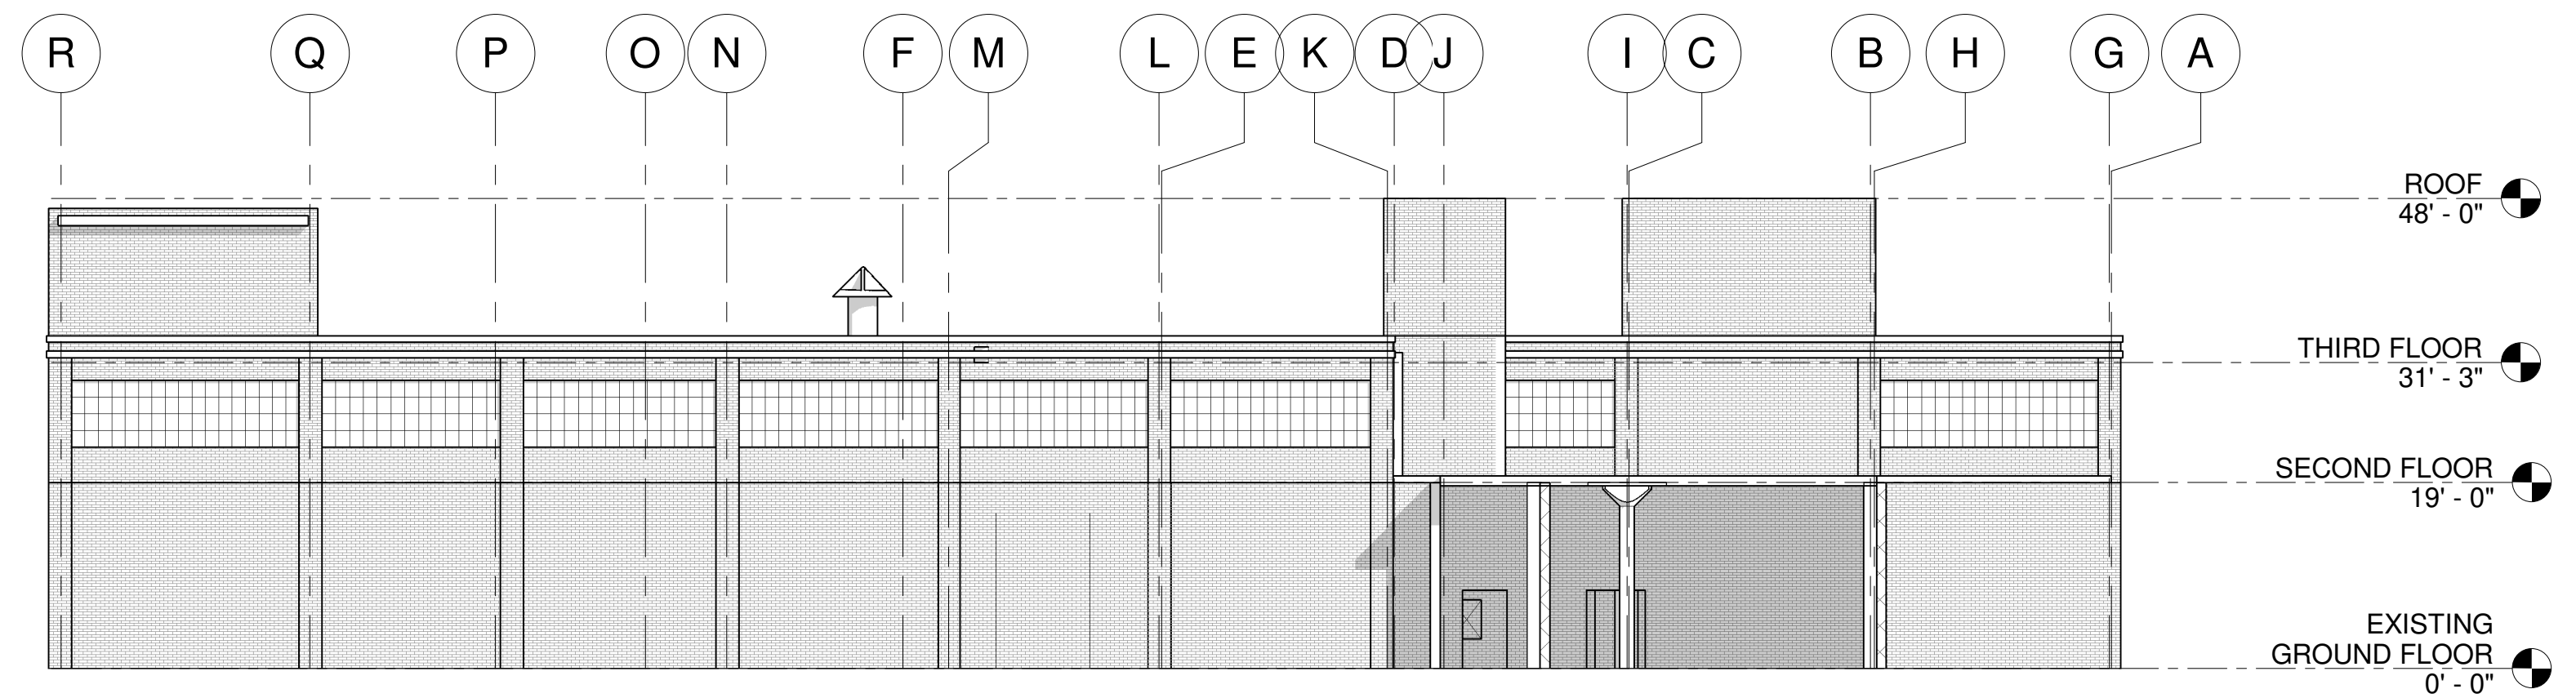


2 EAST ELEVATION
1/16" = 1'-0"

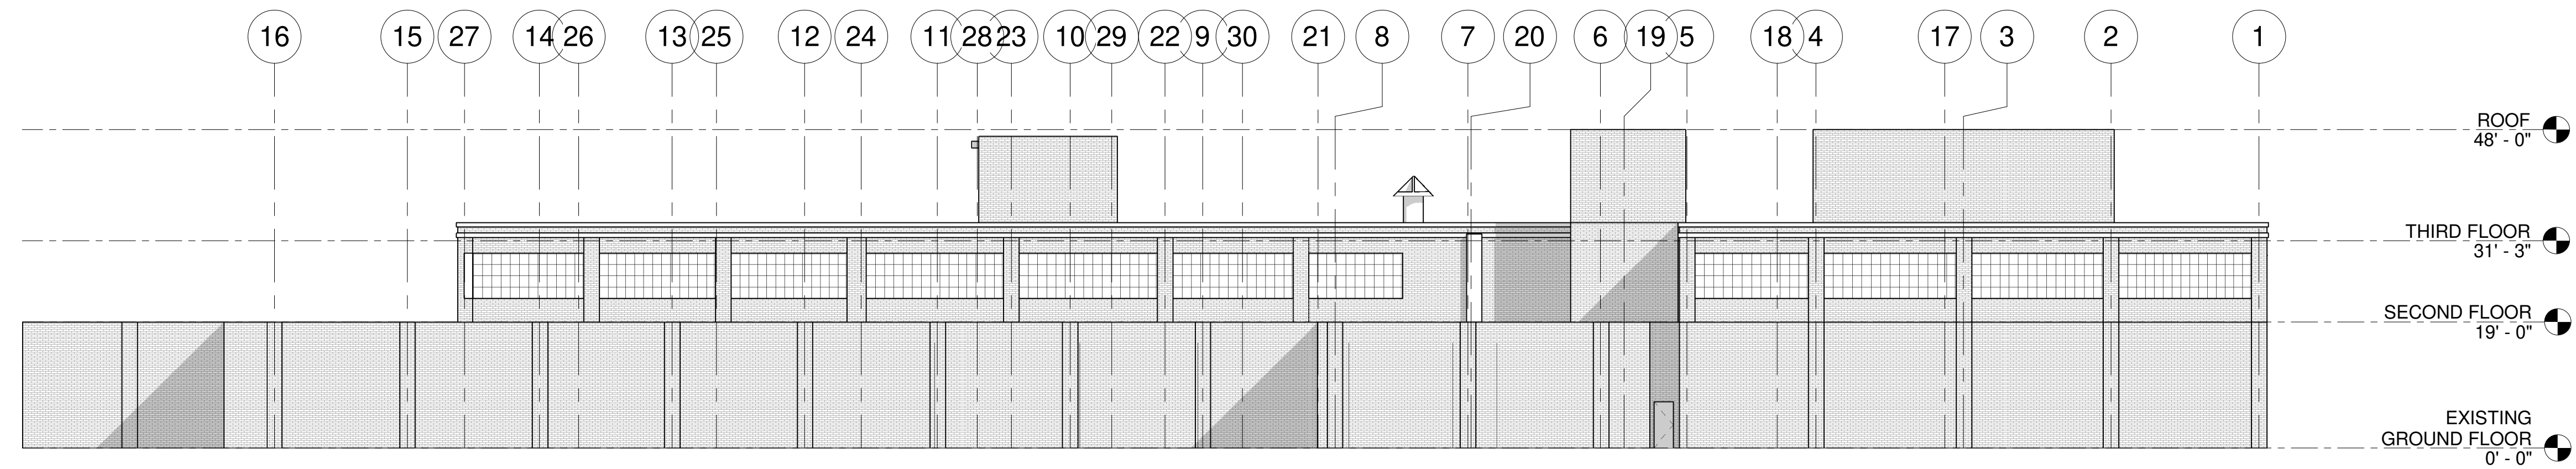


3 SOUTH ELEVATION
1/16" = 1'-0"

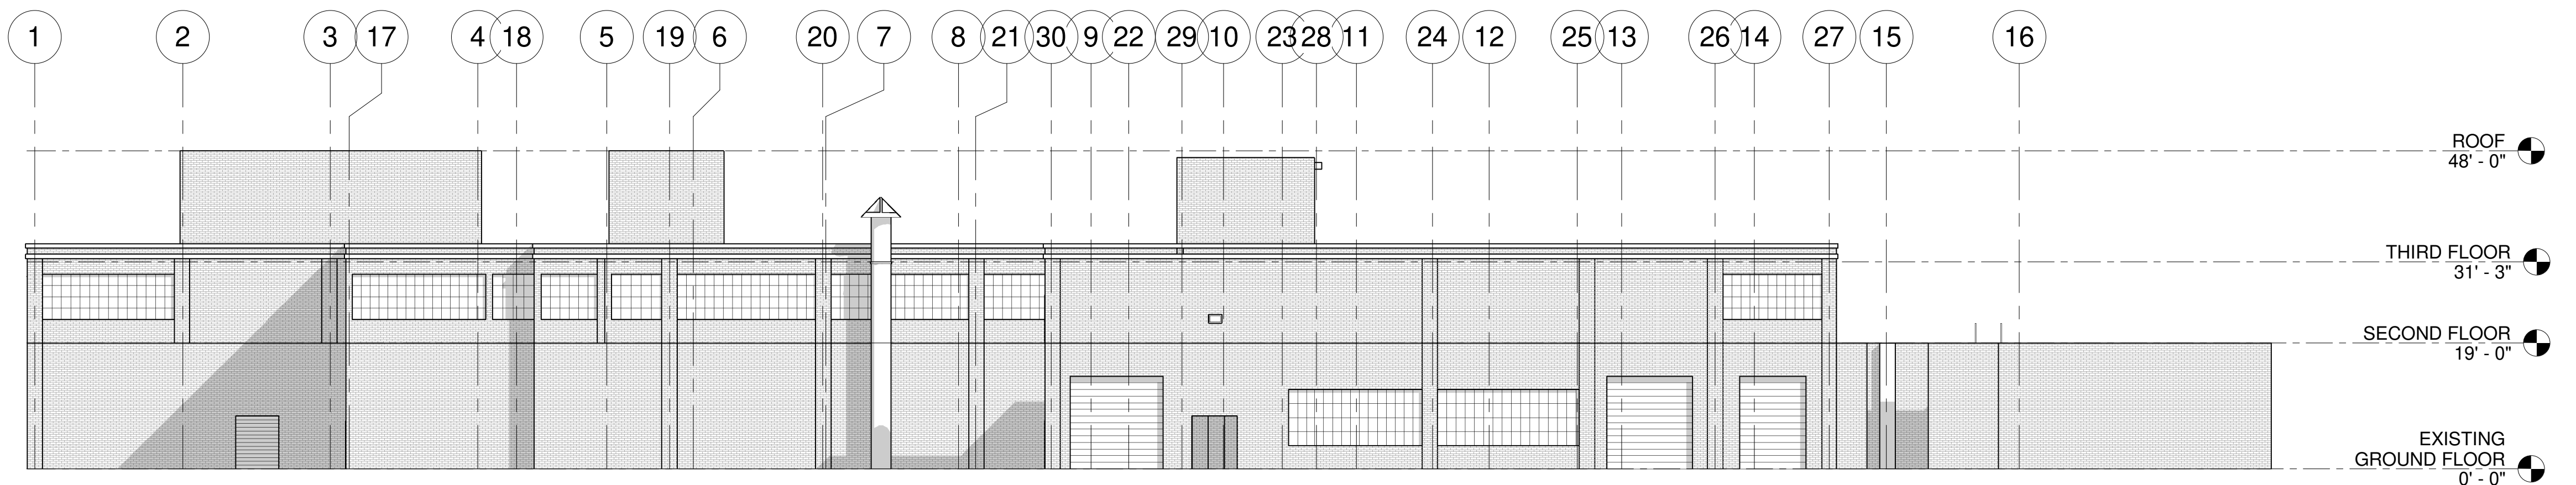


4 WEST ELEVATION
1/16" = 1'-0"

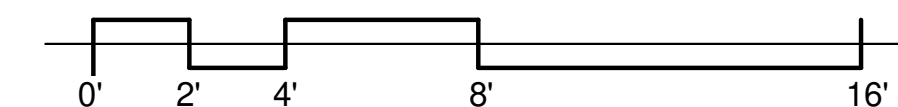


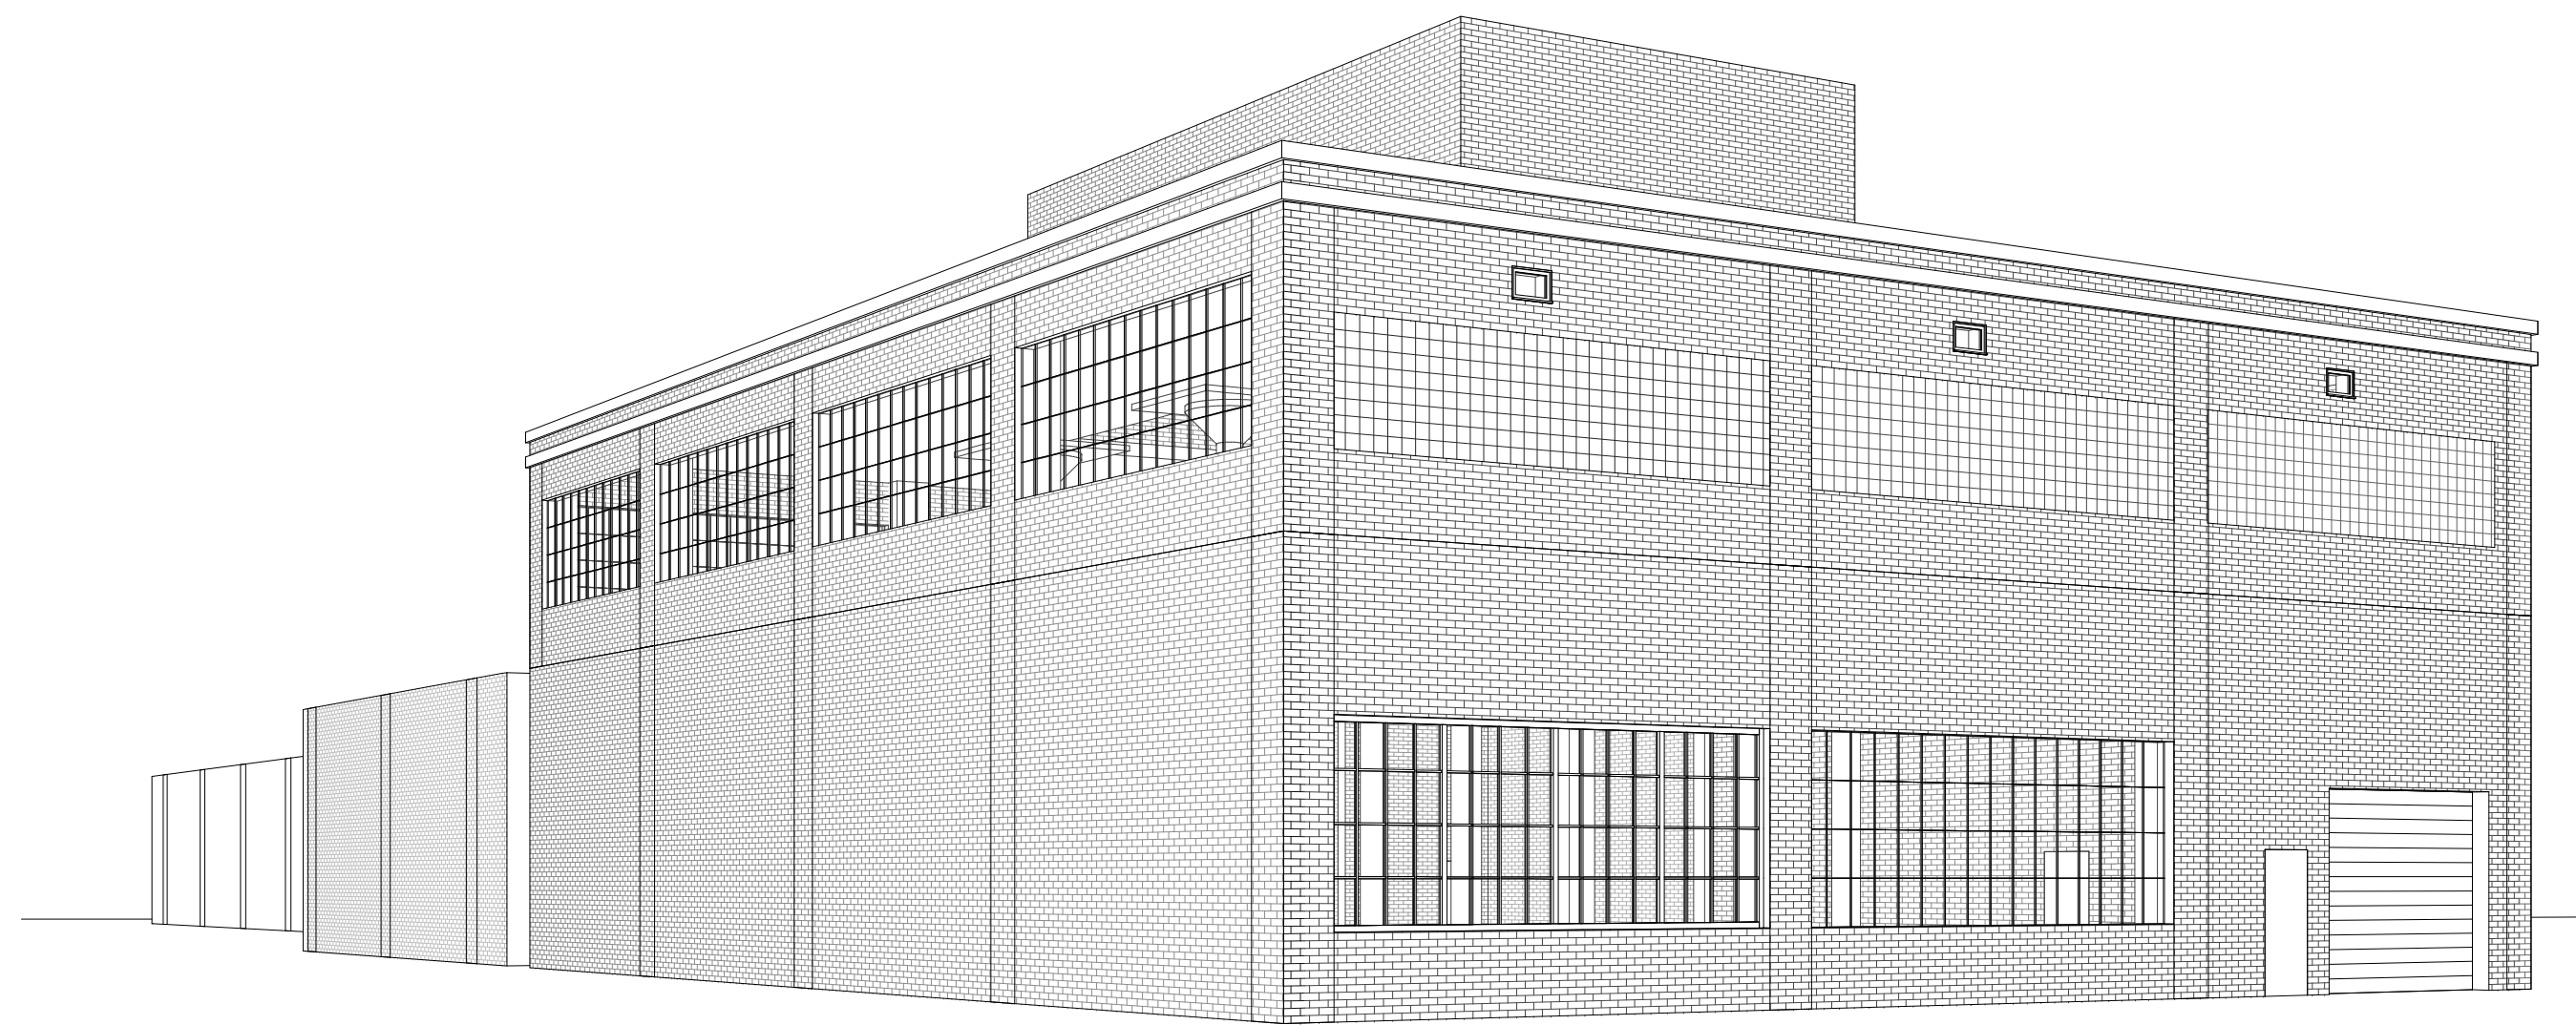


① NORTH PERSPECTIVE

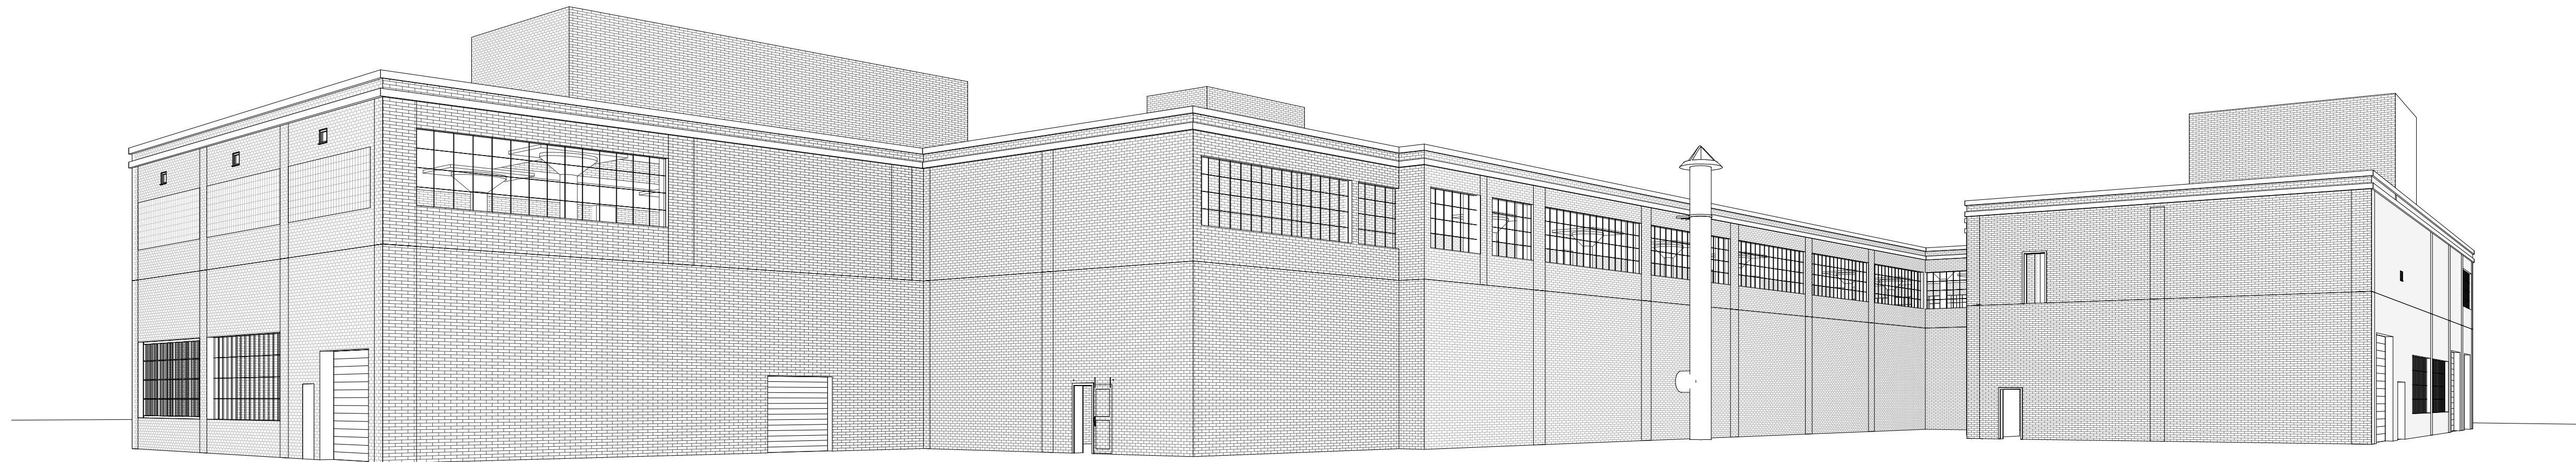

② WEST PERSPECTIVE

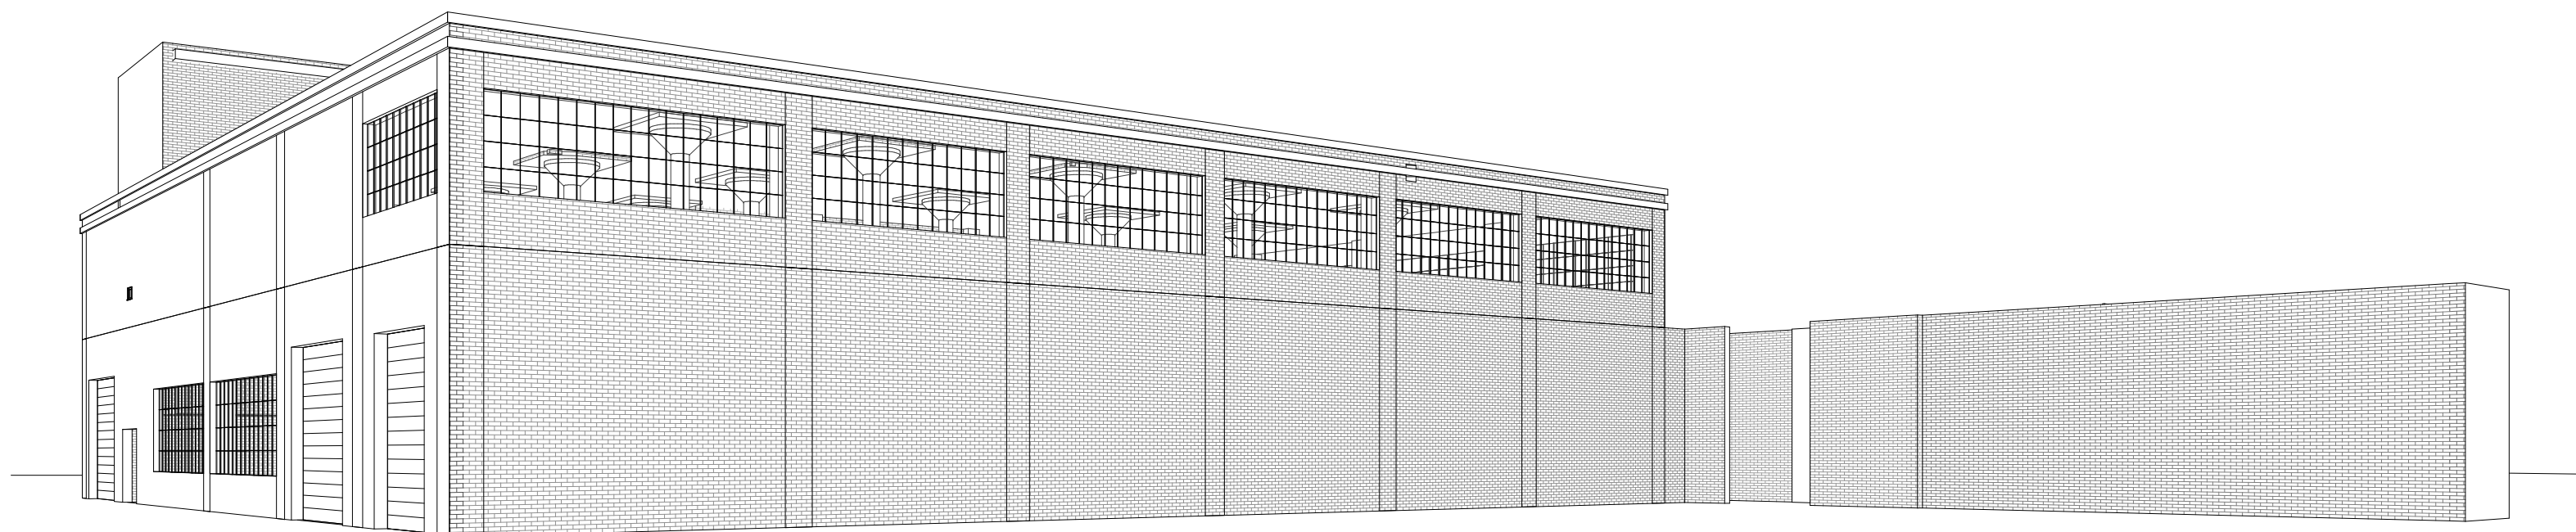

③ SOUTH PERSPECTIVE

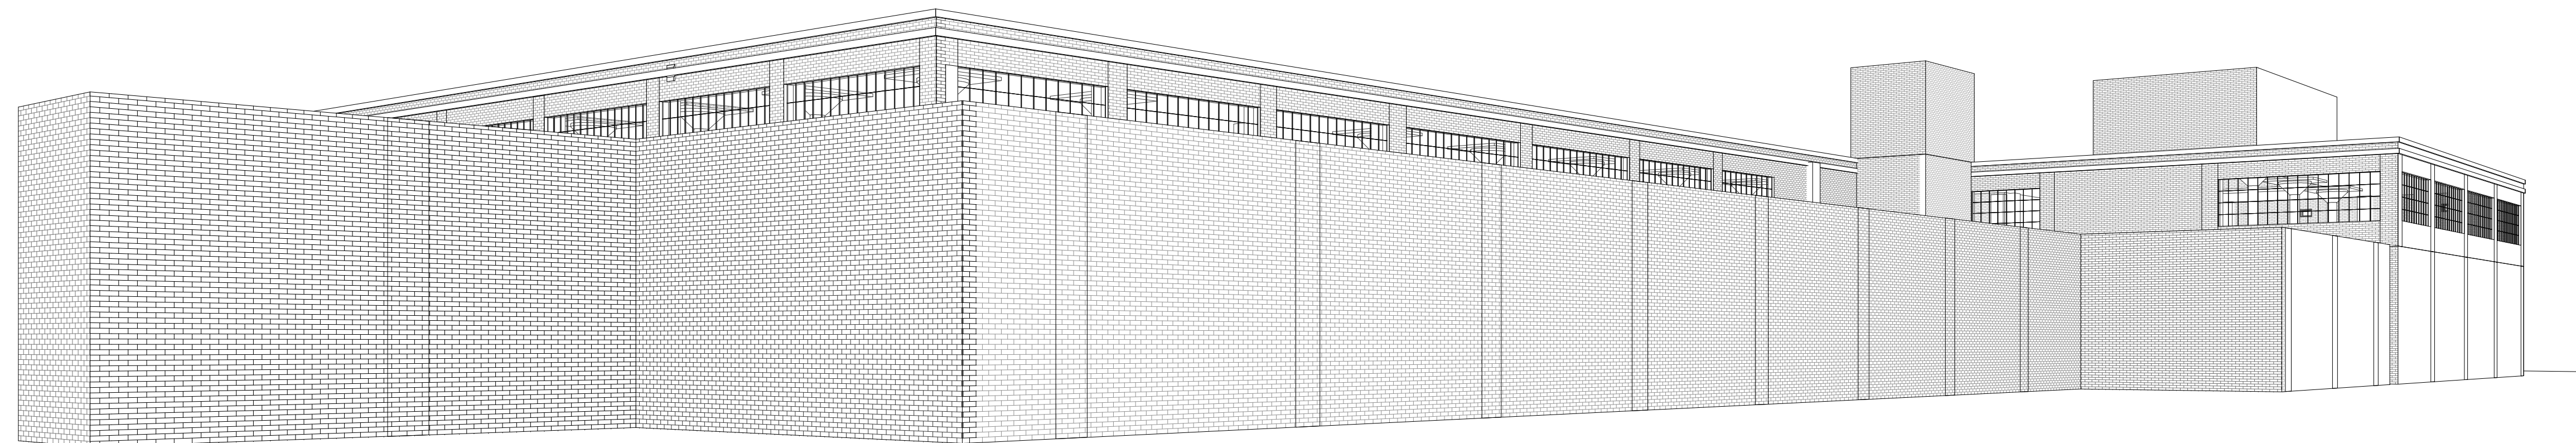

④ EAST PERSPECTIVE

DEPT. OF BUILDING REMARKS

COMMENTS:

No.	Description	Date

PROJECT DESCRIPTION:

INT. RENOVATIONS

PROJECT ADDRESS:

**4796 BELLEVUE STREET
DETROIT, MI 48207**

DRAWING TITLE:

EXISTING PERSPECTIVES

SEAL & SIGNATURE

Date: NOVEMBER 25, 2020

Project number: 2019-007

Drawn by: A. COVINGTON

Checked by: I. GREENIDGE

Scale:

A-104.00

NOT FOR CONSTRUCTION