



Existing First Floor Plan

SCALE: 1/4" = 1'-0"

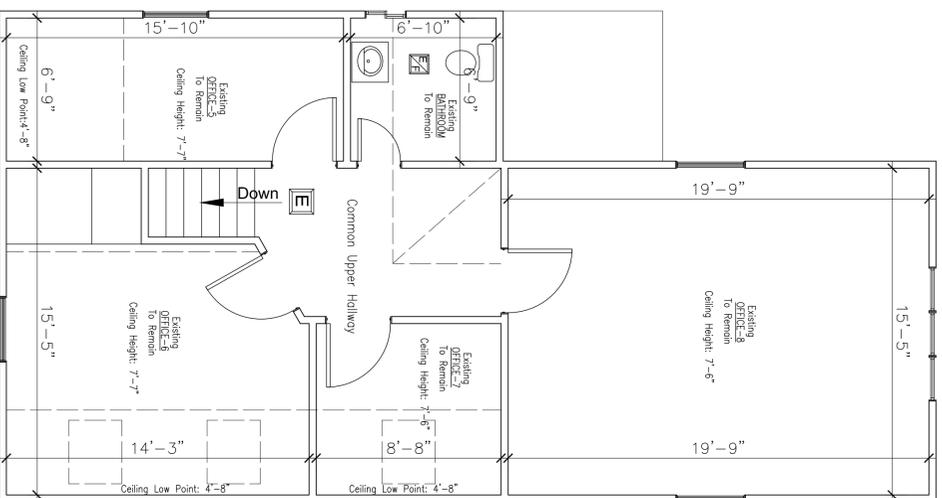

Existing Second Floor Plan

SCALE: 1/4" = 1'-0"

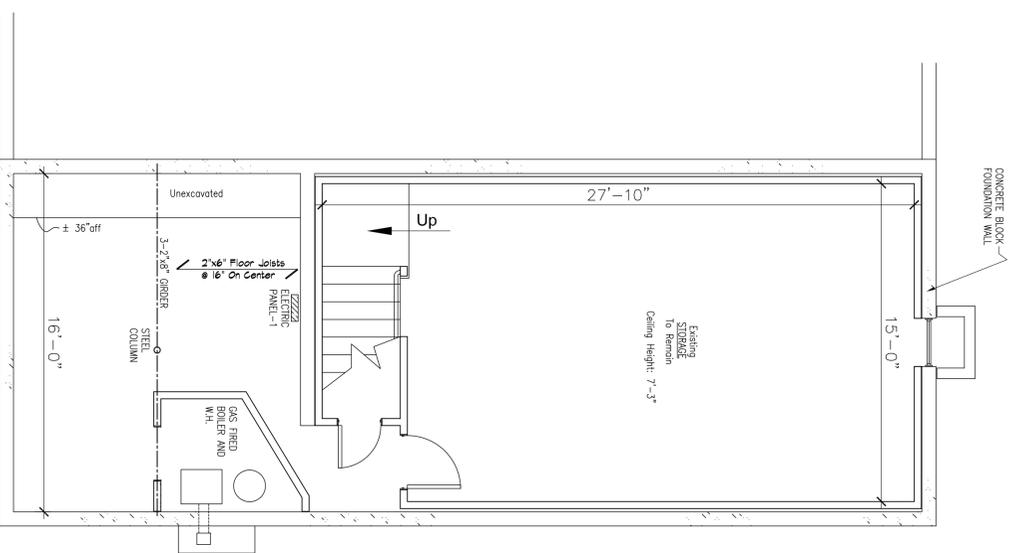

Existing Cellar Plan

SCALE: 1/4" = 1'-0"



No.	DATE	REVISION
BRIAN A. FISHER, ARCHITECT, P.C. 1637 BROADHOLLOW ROAD FARMINGDALE, NEW YORK 11735 (631) 249-0970		

PROJECT: MAINTAIN EXISTING INTERIOR ALTERATIONS
 At an Existing COMMERCIAL BUILDING:
 at
 128 CARLETON AVENUE
 EAST ISLIP, NEW YORK 11730

APPLICANT: Jones Hollow Contracting & Redevelopment
 132 Carleton Avenue
 East Islip, New York 11730

DRAWING TITLE:
 - Existing FLOOR PLANS

S.C.T.M. # 500-346-1-74.3
 Town of Islip
 Suffolk County

DRAWN BY: JKM	CHECKED BY: JKM
DATE AUGUST 6, 2020	SCALE 1/4" = 1'-0"
NORTH ARROW	

SHEET NO. 20-118
A-1.1