



FOR LEASE

10,000 SF Industrial Building

150 Centrum Drive,
Irmo, SC 29063

Wilder Commercial | wildercommercial.com | 109 Old Rapids Rd, Columbia, SC 29072 | 803.309.4709



Executive Summary



OFFERING SUMMARY

Sale Price:	\$3,200,000
Lease Rate:	\$16.00 SF/yr (NNN)
Building Size:	10,000 SF
Available SF:	1,900 - 7,000 SF
Lot Size:	3.23 Acres
Year Built:	2025
Zoning:	LI
Traffic Count:	21,000

PROPERTY OVERVIEW

Introducing a premier leasing opportunity. This exceptional property offers flexible spaces starting at 1,846 square feet up to 10,000 square feet, making it ideal for a range of business needs. With stub-outs for 9 restrooms, 3-phase, 120-208V power, 4 separate meters, and two docks with 4 dock-high 12'X12' roll-up doors, this property is designed to accommodate diverse operational requirements with a peak ceiling height of 24'. Whether it's for manufacturing, distribution, or office use, this space is primed for success.

PROPERTY HIGHLIGHTS

- Divisible space: 1,846-10,000 SF
- Stub-outs for 9 restrooms
- 3-phase, 120-208V power
- 4 separate meters
- Two docks with 4 dock-high 12'X12' roll-up doors

David Brock

Associate

t: 803.312.1908

e: realtor1691@gmail.com

Wilder Commercial | wildercommercial.com | 109 Old Rapids Rd, Columbia, SC 29072 | 803.309.4709



Building Photos



David Brock

Associate

t: 803.312.1908

e: realtor1691@gmail.com

Wilder Commercial | wildercommercial.com | 109 Old Rapids Rd, Columbia, SC 29072 | 803.309.4709



Building Photos



David Brock

Associate


t: 803.312.1908

e: realtor1691@gmail.com

Wilder Commercial | wildercommercial.com | 109 Old Rapids Rd, Columbia, SC 29072 | 803.309.4709



Location Map

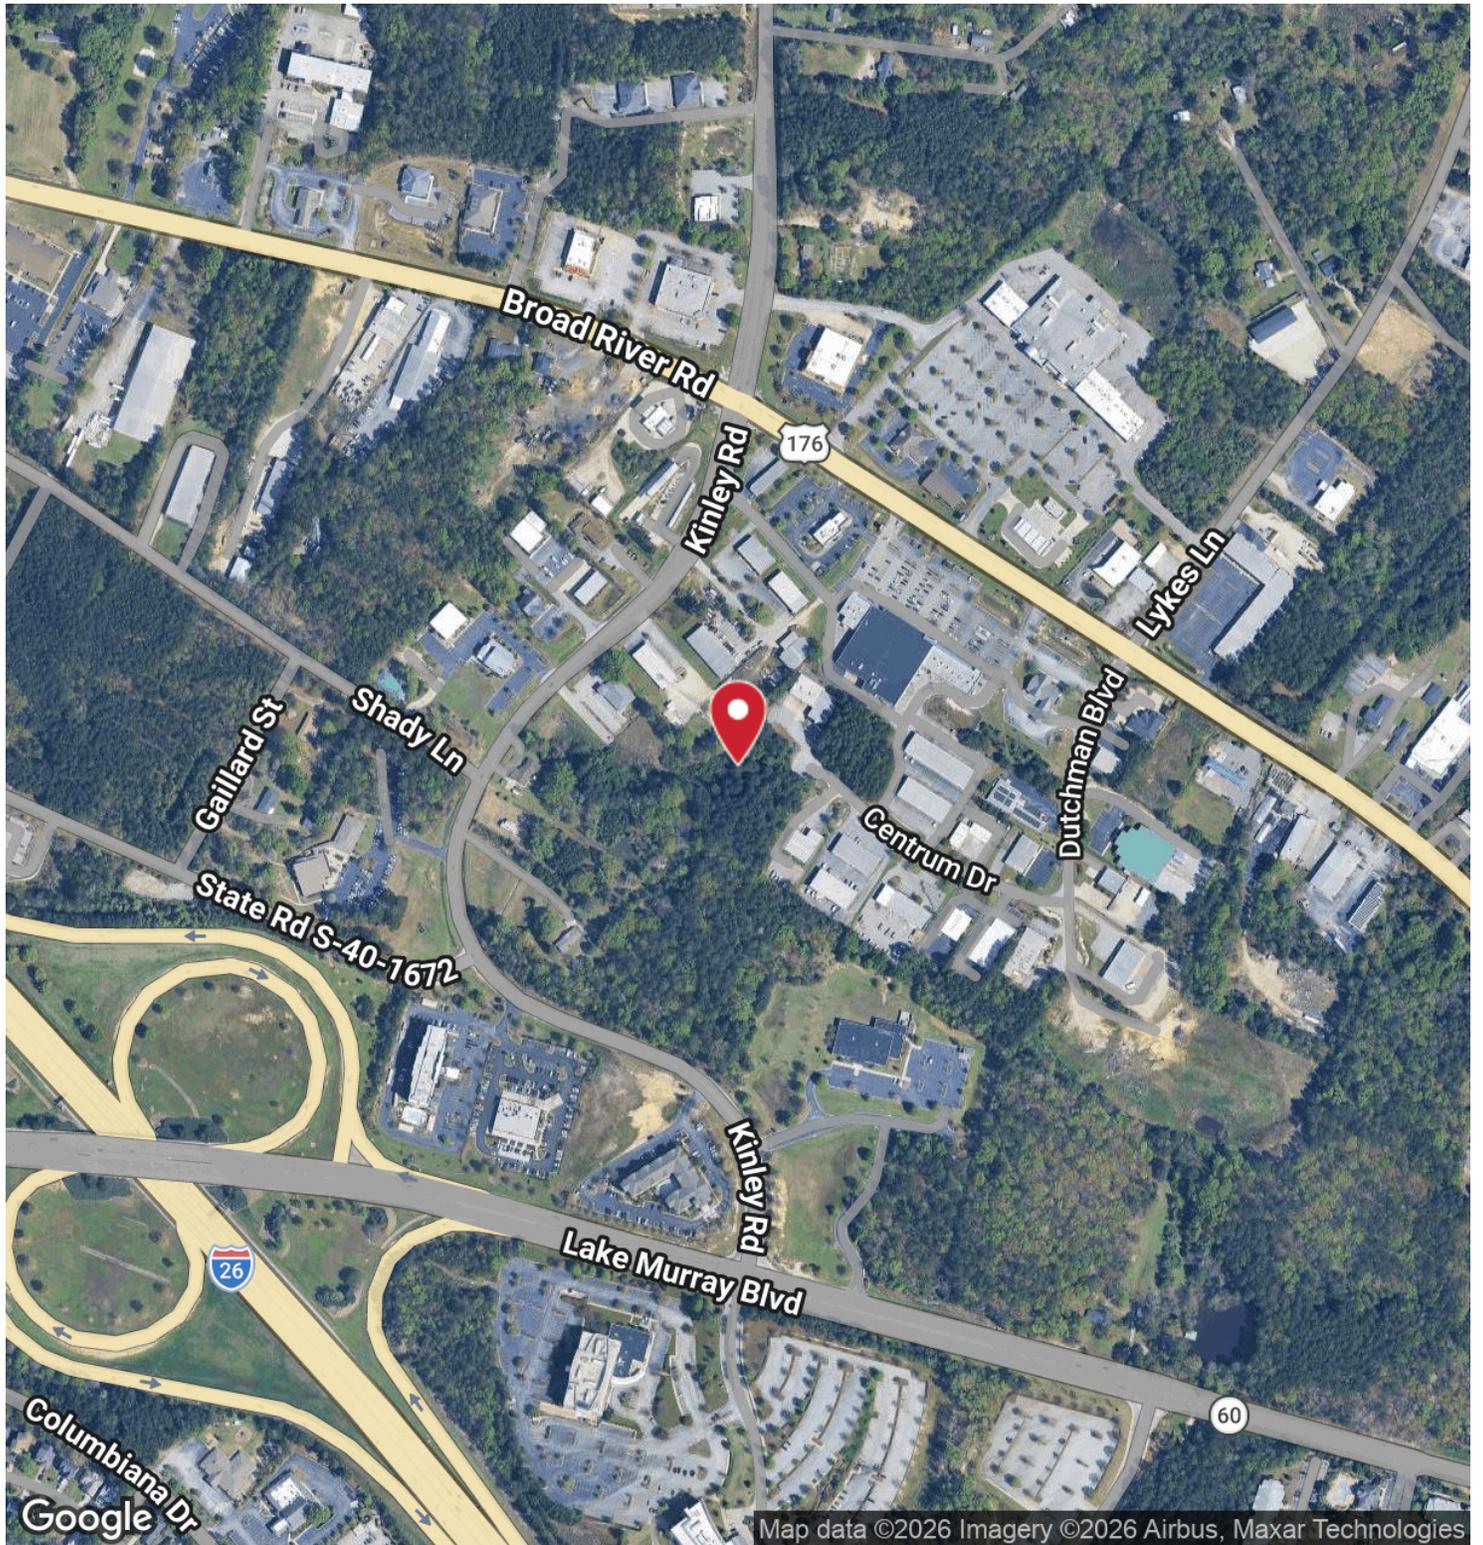

David Brock

Associate


t: 803.312.1908

e: realtor1691@gmail.com

Wilder Commercial | wildercommercial.com | 109 Old Rapids Rd, Columbia, SC 29072 | 803.309.4709



Demographics Map & Report

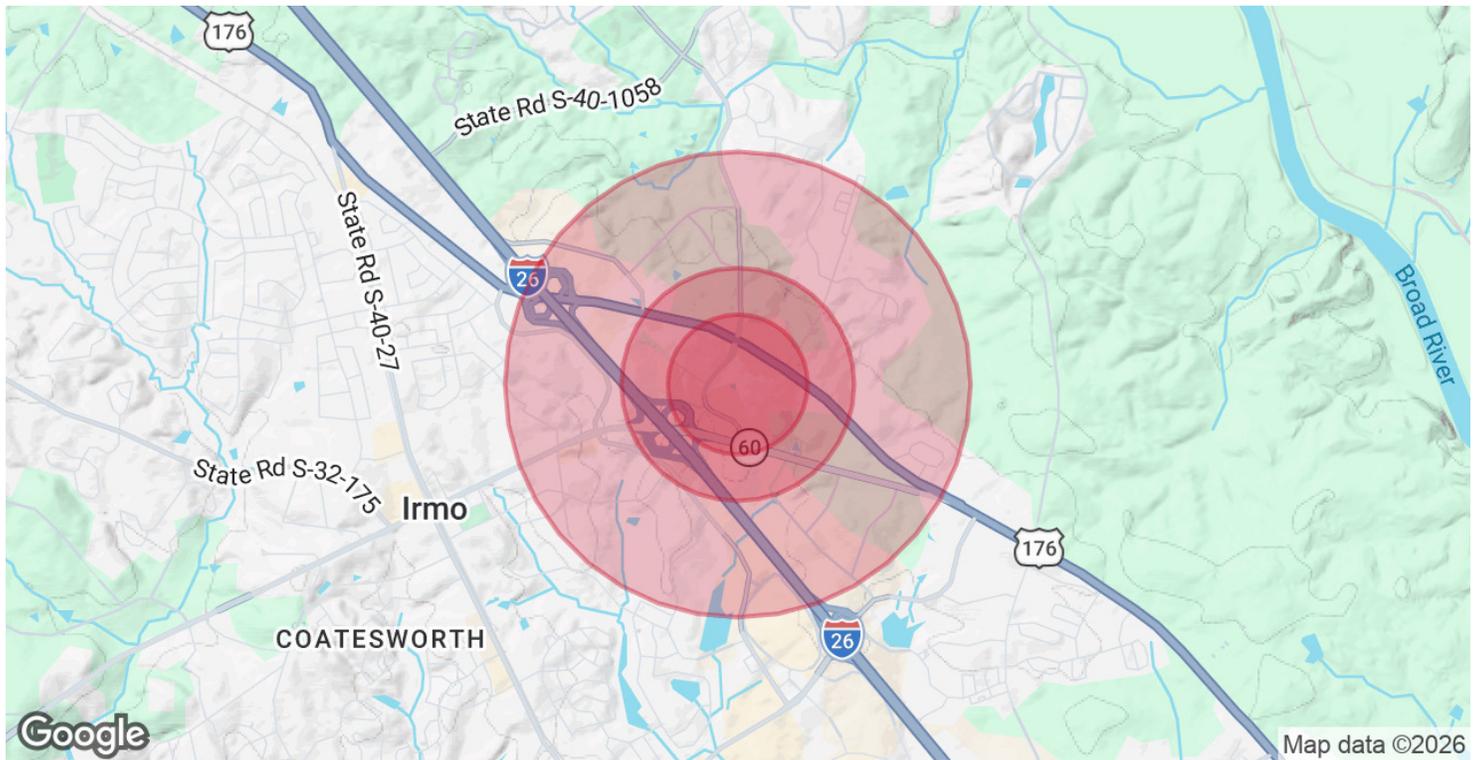

POPULATION

	0.3 MILES	0.5 MILES	1 MILE
Total Population	39	648	6,059
Average Age	35	39	39
Average Age (Male)	34	37	38
Average Age (Female)	36	40	40

HOUSEHOLDS & INCOME

	0.3 MILES	0.5 MILES	1 MILE
Total Households	18	290	2,738
# of Persons per HH	2.2	2.2	2.2
Average HH Income	\$59,580	\$71,288	\$70,703
Average House Value	\$273,224	\$244,066	\$251,314

Demographics data derived from AlphaMap

David Brock

Associate

t: 803.312.1908

e: realtor1691@gmail.com

Retailer Map



David Brock


Associate

t: 803.312.1908

e: realtor1691@gmail.com

Wilder Commercial | wildercommercial.com | 109 Old Rapids Rd, Columbia, SC 29072 | 803.309.4709



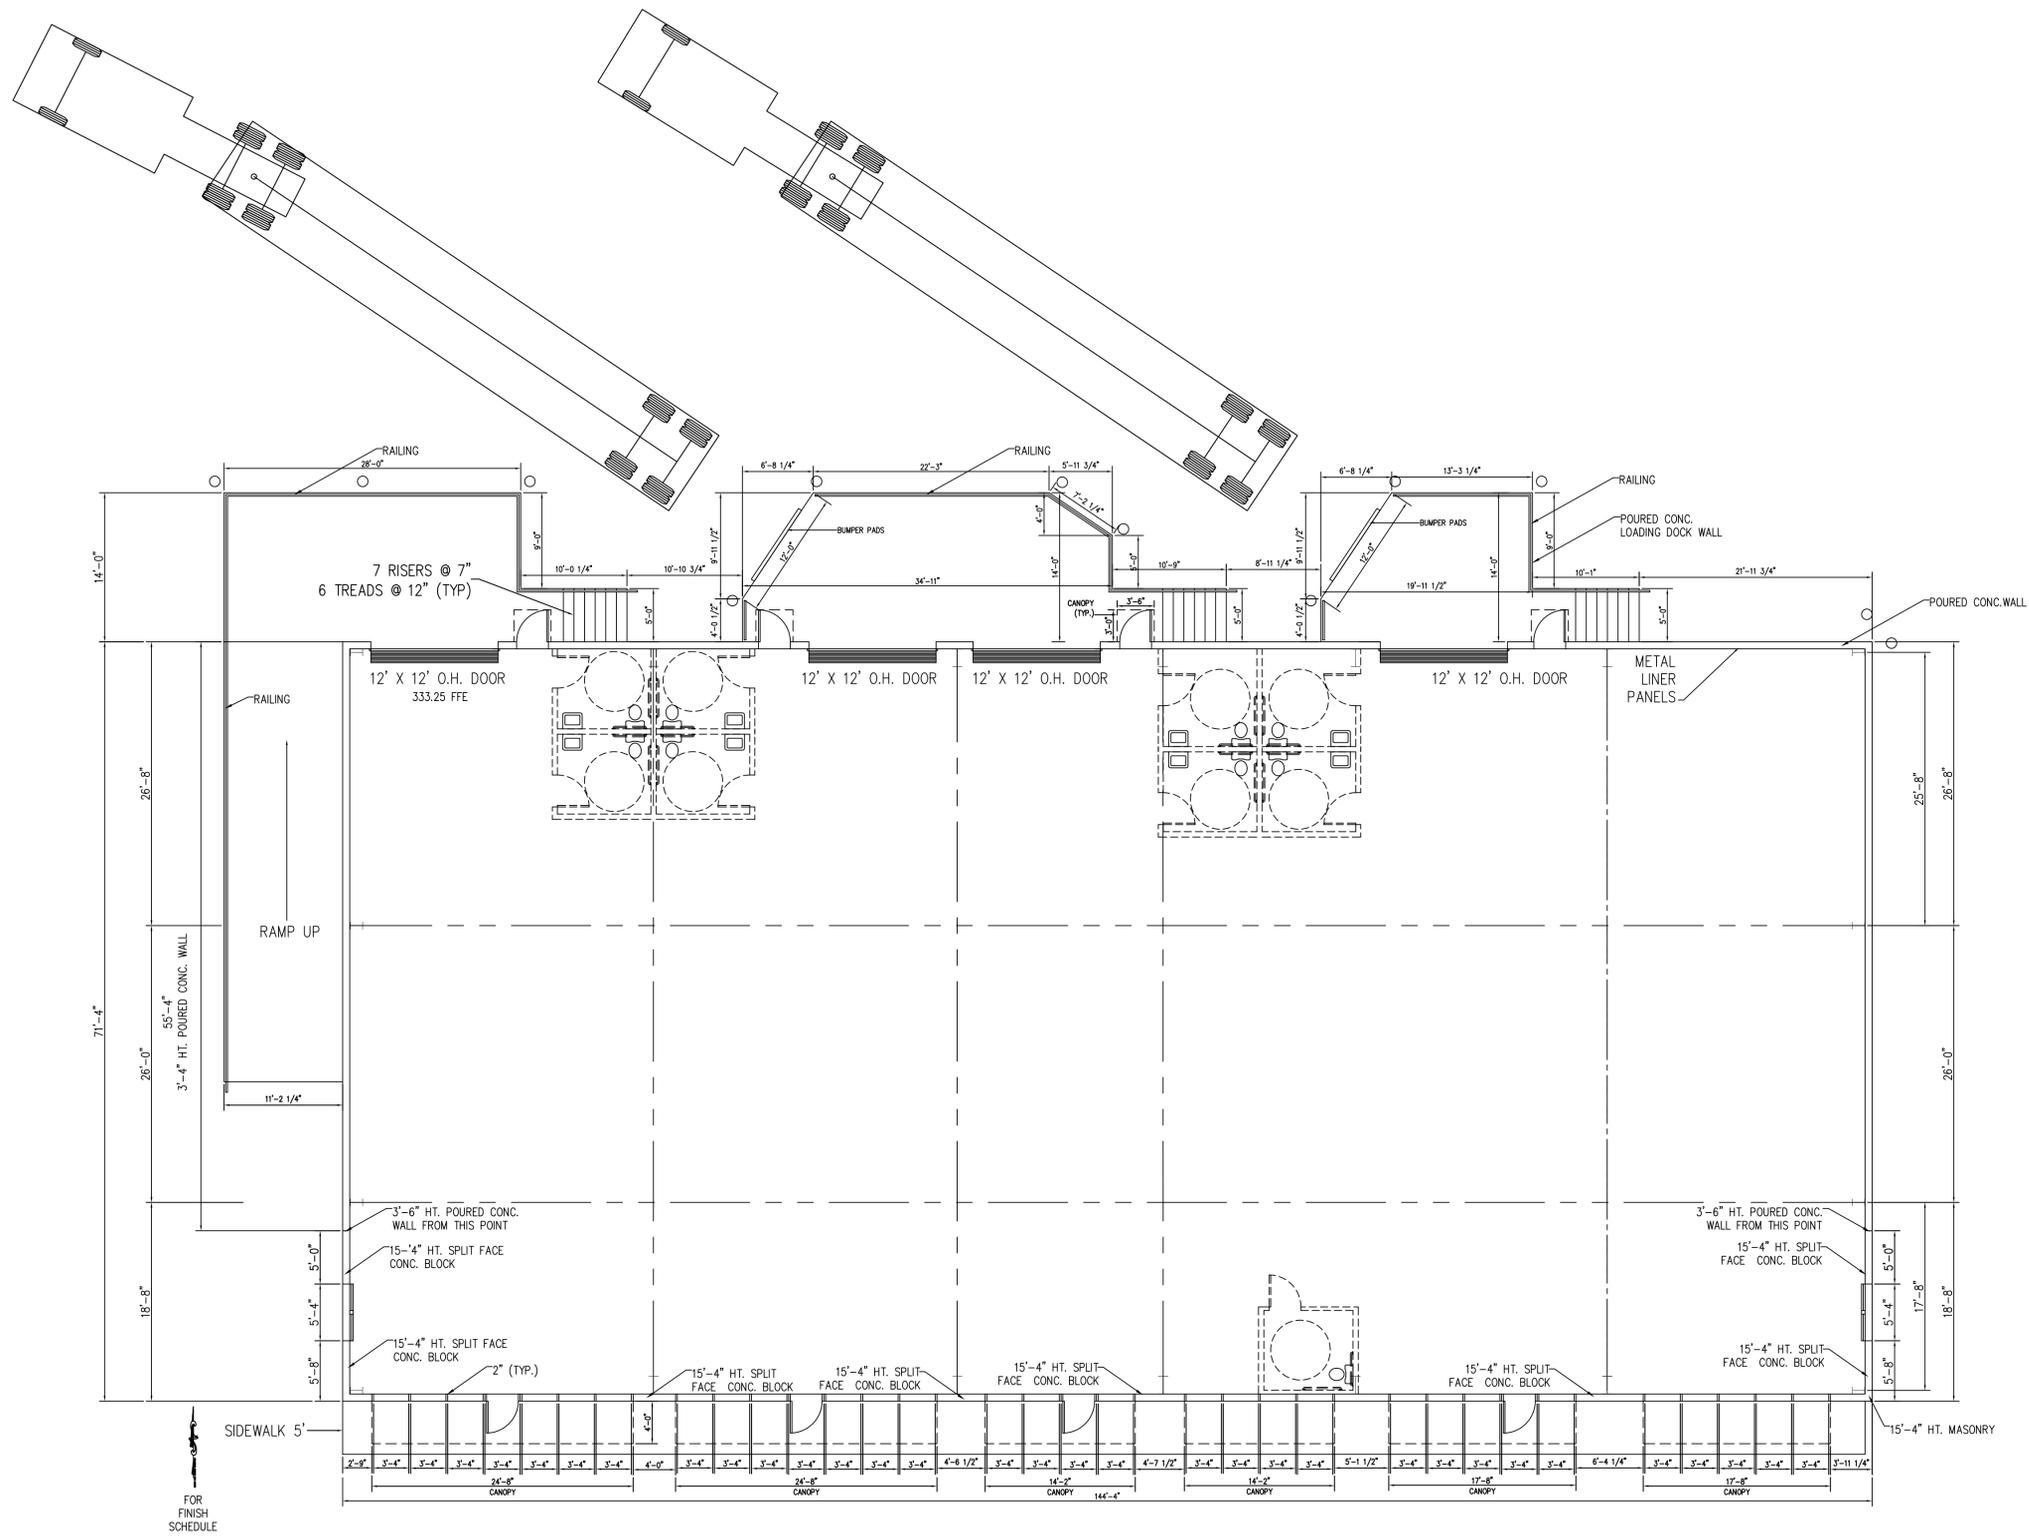


FLOOR PLAN
 SCALE 1/8" = 1'-0"

REVISIONS	

APPROVALS	
ARCHITECT:	
ENGINEER:	
DRAWN BY:	
CHECKED BY:	


This drawing and the design shown thereon are the property of Architectural Concepts, Inc. The reproduction, copying, or other use of this drawing without the written consent of Architectural Concepts, Inc. is prohibited and subject to legal action.

ARCHITECTURAL CONCEPTS AC INC.
 P.O. BOX 212124 - Columbia, South Carolina 29210
 PH: (803)750-8411 FAX: (803)750-8413 EMAIL: architects@mindspring.com

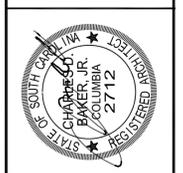


A NEW BUILDING FOR
150 CENTRUM DRIVE
 HILL CONSTRUCTION
 IRMO, SOUTH CAROLINA


SHEET NO.	A1
OF	OF
JOB NO.	JOB
DATE:	1-23-25REV

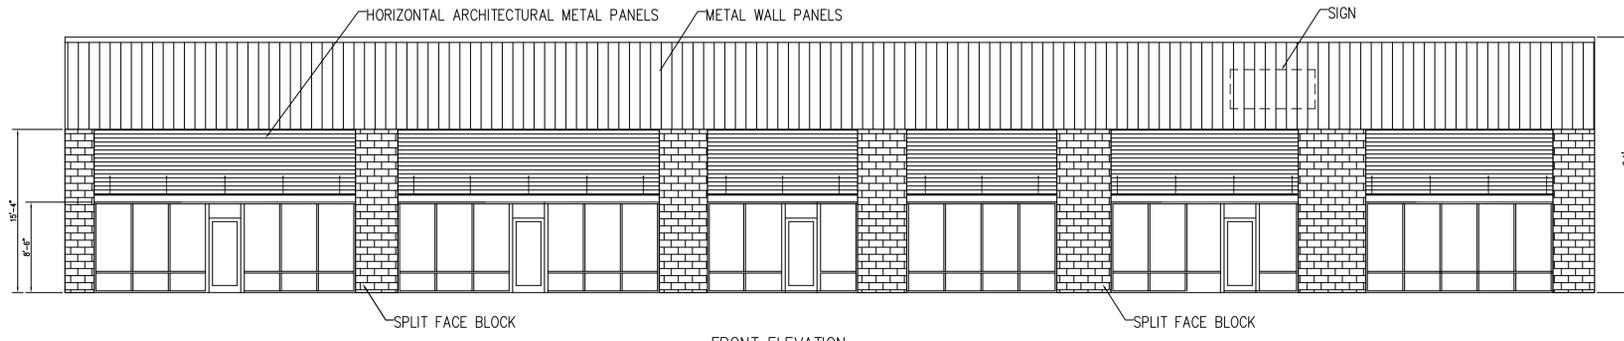


FRONT ELEVATION
1/8" = 1'-0"

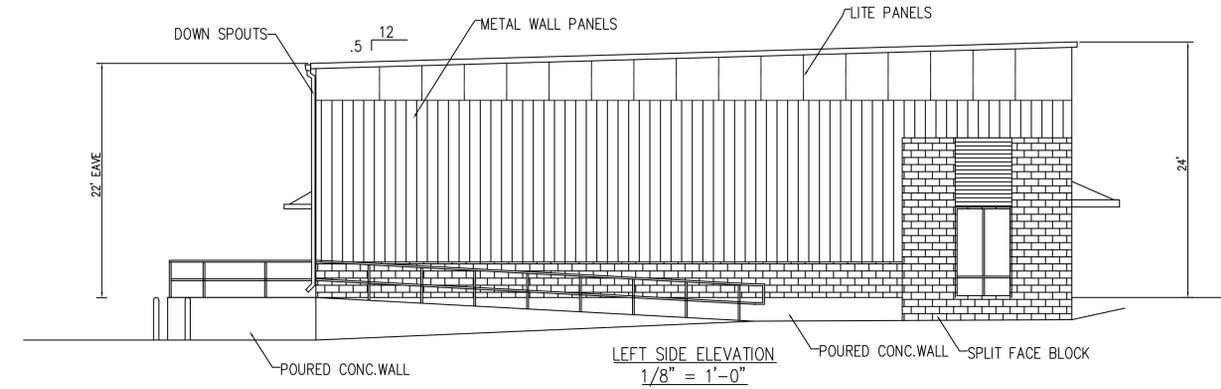

LEFT SIDE ELEVATION
1/8" = 1'-0"

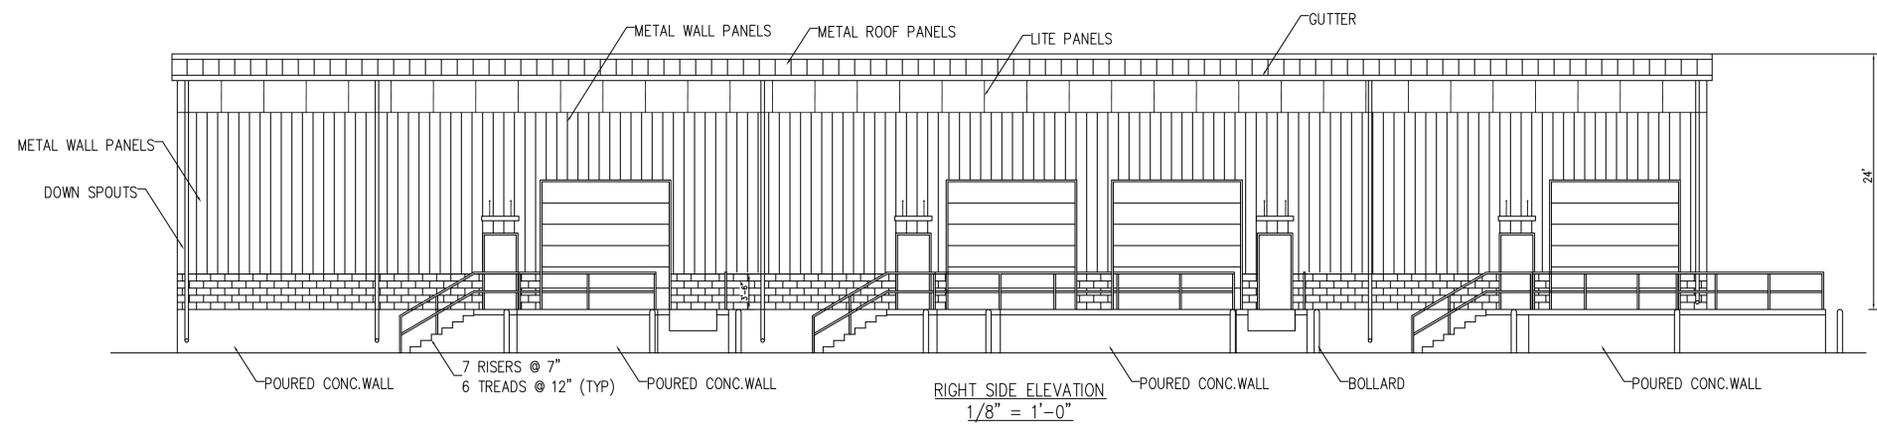

RIGHT SIDE ELEVATION
1/8" = 1'-0"

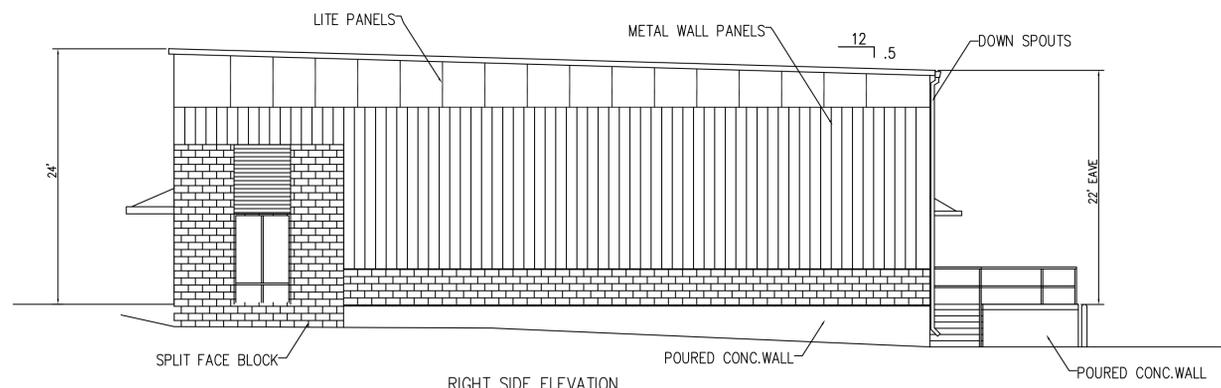

RIGHT SIDE ELEVATION
1/8" = 1'-0"

REVISIONS	

APPROVALS	
ARCHITECT:	
ENGINEER:	
DRAWN BY:	
CHECKED BY:	

This drawing and the design shown thereon are the property of Architectural Concepts, Inc. The reproduction, copying, or other use of this drawing without the written consent of Architectural Concepts, Inc. is prohibited and subject to legal action.

ARCHITECTURAL CONCEPTS AC INC.
 P.O. BOX 212124 - Columbia, South Carolina 29210
 PH: (803)750-8411 FAX: (803)750-8413 EMAIL: arconcepts@midnapring.com



**A NEW BUILDING FOR
 150 CENTRUM DRIVE
 HILL CONSTRUCTION
 COLUMBIA, SOUTH CAROLINA**

SHEET NO.	A2
OF	OF
JOB NO.	JOB
DATE:	11-19-24