



ATTIC FLOOR PLAN
1/4" = 1'-0"

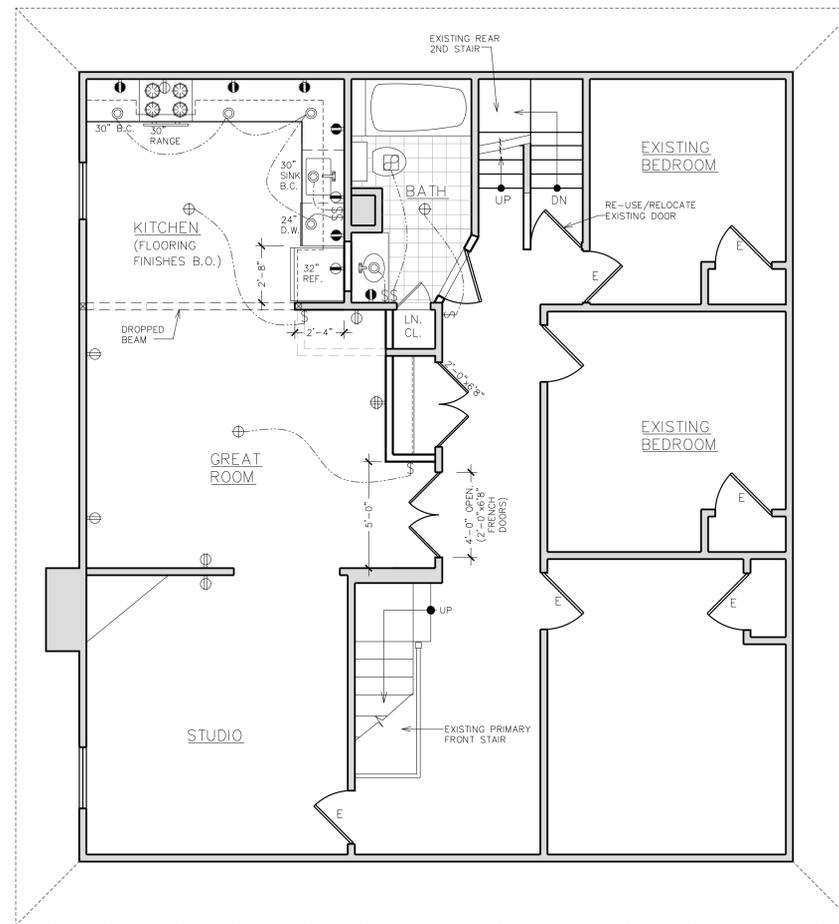

2ND FLOOR PLAN
1/4" = 1'-0"

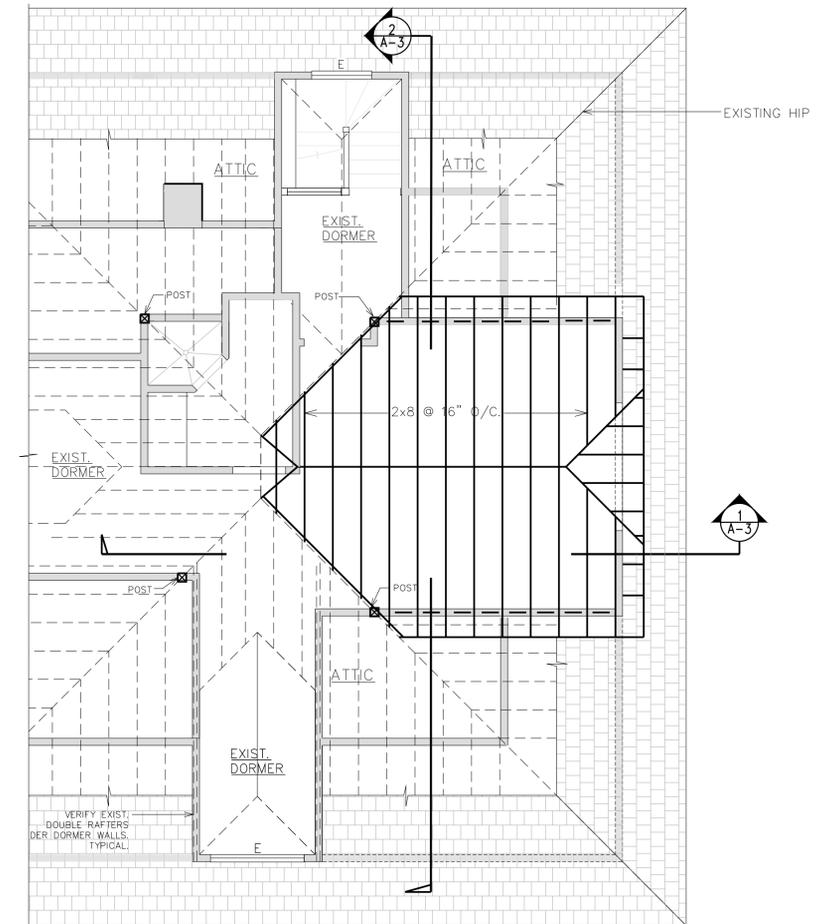

ROOF DORMER FRAMING PLAN
1/4" = 1'-0"

NOTE:
ROOF JOISTS AND BRACES TO BE PER PLAN


ELECTRICAL NOTES:

All work to conform to Local, State & National Standard Electrical code (latest edition) Requirements, in addition to the above requirements installation shall comply with the following:
(A) Requirements of the local Utility Co.
(B) Requirements of Underwriters Laboratories Inc. (Latest Edition) for all items installed for which U.L. standards have been established.

Ground all systems per National Electrical Code.

All electrical work shall conform to the electrical code as published by N.F.P.A. or any other association having jurisdiction (latest editions).

LIGHTING / ELECTRICAL LEGEND	
SYMBOL	DESCRIPTION
⌚	SINGLE POLE SWITCH
⌚	(3) WAY SWITCH
⊕	GROUND FAULT INTERCEPTOR RECEPTACLE
⊕	DEDICATED RECEPTACLE
⊕	DUPLEX RECEPTACLE
⊕	QUAD RECEPTACLE
⊕	SURFACE MOUNTED CEILING FIXTURE
⊕	RECESSED LIGHT FIXTURE 6" ⌀ W/ LENSE
⊕	WALL MOUNTED LIGHT FIXTURE
⊕	CEILING MTD. EXHAUST FAN 80 C.F.M.
⊕	CEILING MTD. SMOKE/CARBON MONOXIDE/HARDWIRED W/ BATTERY BACK-UP (UL LABELED, POWER INDICATOR) (INTERCONNECTED)

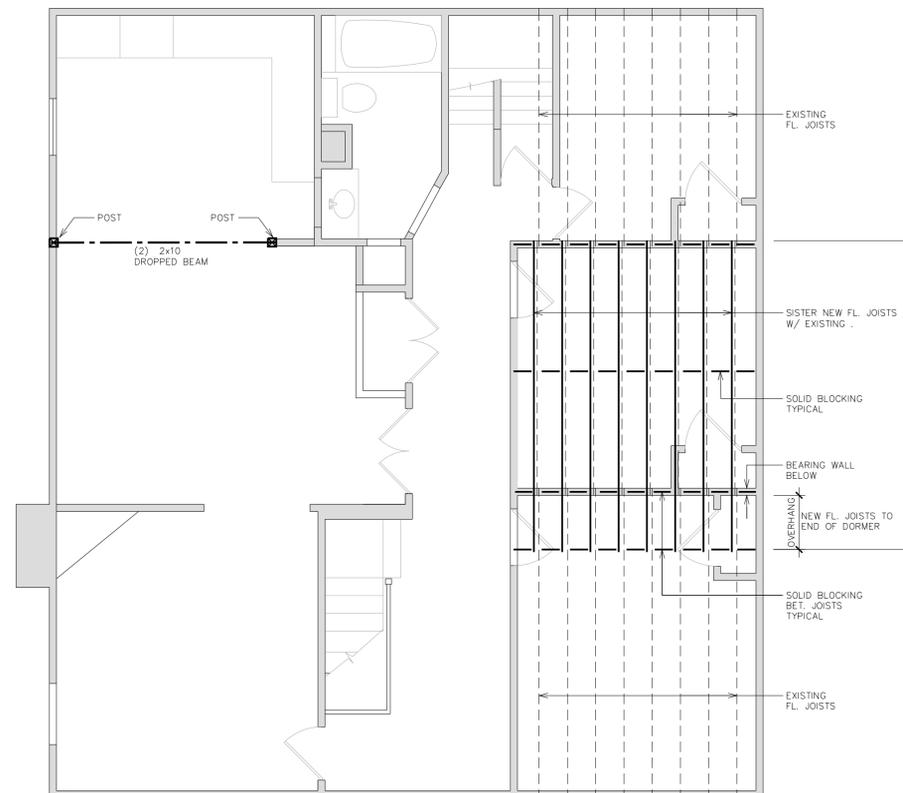

ATTIC FLOOR FRAMING PLAN
1/4" = 1'-0"

FLOOR/FRAMING PLANS

REVISION NO.	DATE OF REVISION	DESCRIPTION OF REVISION

NOTE
THIS DRAWING AND ALL INFORMATION CONTAINED HEREIN IS AUTHORIZED FOR USE ONLY BY THE PARTY FOR WHOM THE WORK WAS CONTRACTED OR TO WHOM IT IS CERTIFIED. THIS DRAWING MAY NOT BE COPIED, REPRODUCED, DISCLOSED, DISTRIBUTED OR RELIED UPON FOR ANY OTHER PURPOSE WITHOUT THE WRITTEN CONSENT OF JOHN GUADAGNOLI ARCHITECT.

PROJECT # 21-06 DATE: 04/26/2021
DRAWN BY: MP SCALE: AS NOTED

PROPOSED
ALTERATIONS AND STRUCTURAL ROOF REMEDIATION
73 GLENRIDGE AVE, MONTCLAIR, NEW JERSEY, 07042

JOHN GUADAGNOLI
ARCHITECT PC
224 LORRAINE AVE - REAR BUILDING, 1ST FLOOR
MONTCLAIR, NJ 07043
TEL: (973) 783-1955
EMAIL: INFO@JGUADARCH.NET

John Guadagnoli
NJ 11393