


# PROPOSED SITE PLAN

SCALE 1"=20'  
 0 10' 20' 40' 60'

2.1  
 SHEET

6.20.98  
 DRAWN BY: EFS  
 PROJ. NO. 9820.20  
 REVISED: 6.17.98

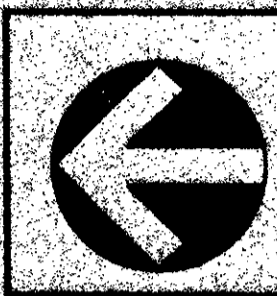


PROPOSED RETAIL SALES BUILDING FOR  
**GAETA DEVELOPMENT**  
 NORTHLAKE BLVD.  
 PALM BEACH COUNTY, FLORIDA  
 1"=20'-0"  
 SITE PLAN

SEAL

**ALAN STRASSLER**  
 ARCHITECTS, INC.  
 3000 WEST PALM BEACH BLVD. SUITE 201-210  
 PALM BEACH, FLORIDA 33411  
 (561) 877-0000 FAX (561) 844-0700  
 LICENSE NO. 300000257

EXHIBIT NO. 9  
 PETITION NO. BA 9-065  
 DATE SUBMITTED JUL 9 1999

REVIEWER: CHUCK BROWN  
 JAN 25 2000  
 THESE PLANS HAVE BEEN REVIEWED FOR CONFORMANCE WITH PALM BEACH COUNTY THE CODE COMPLIANCE IS THE RESPONSIBILITY OF THE PERMIT APPLICANT.

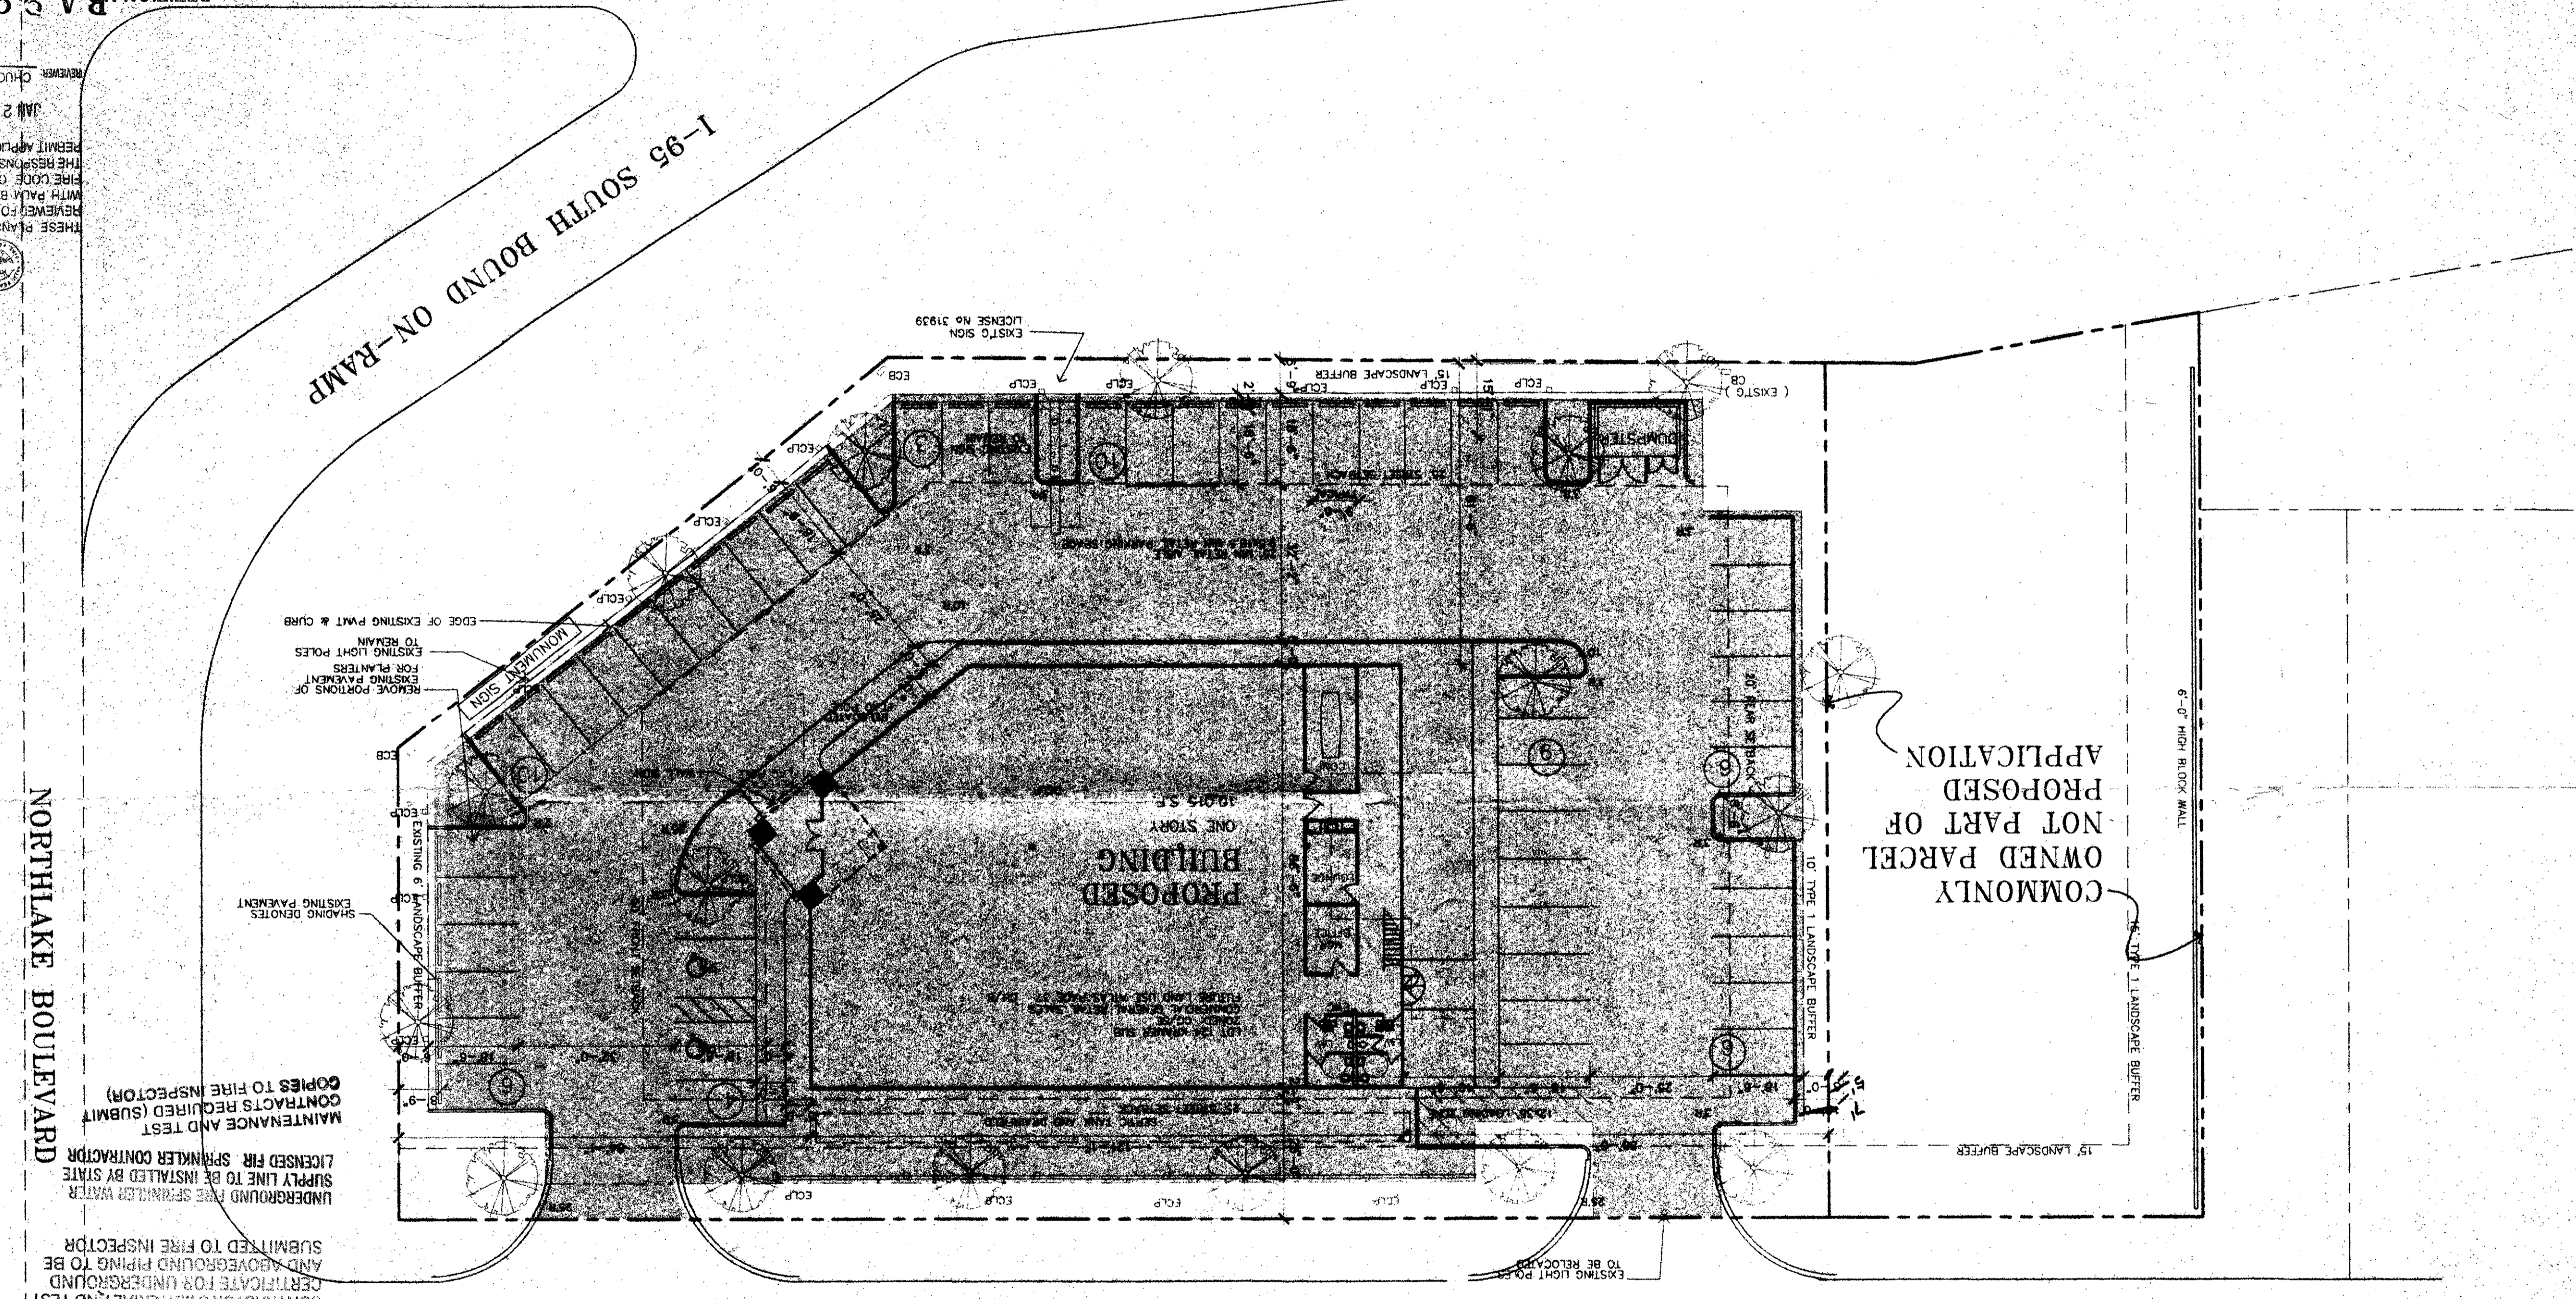

ADDRESS NUMBERS SHALL BE PROVIDED AND BE PLAINLY VISIBLE AND LEGIBLE FROM THE STREET.  
 FIRE HYDRANT REQUIRED WITHIN 500 FT. OF REMOTE PORTION OF BUILDING(S) PERIMETER.  
 CONTRACTOR'S MATERIAL AND TEST CERTIFICATE FOR UNDERGROUND AND ABOVEGROUND PIPING TO BE SUBMITTED TO FIRE INSPECTOR.  
 UNDERGROUND FIRE SPRINKLER WATER SUPPLY LINE TO BE INSTALLED BY STATE LICENSED FIRE SPRINKLER CONTRACTOR.  
 MAINTENANCE AND TEST CONTRACTS REQUIRED (SUBMIT COPIES TO FIRE INSPECTOR).

1.09 ACRES  
 47,334 SF  
 53 SPACES  
 50 SPACES  
 BUILDING AREA 10,000 SF  
 PARKING REQUIRED 1/200  
 PARKING PROVIDED

## SITE DATA

**SYMBOL LEGEND**

SYMBOL	DESCRIPTION
CBP	REMOVE CONCRETE LIGHT POLE TO REMAIN
ECB	EXISTING CONCRETE LIGHT POLE TO REMAIN
ECB	EXISTING CATCH BASIN TO REMAIN