

FOR SALE OR LEASE

±39,628 SF Freestanding Industrial Building




11040 Cherry Ave. | Fontana, CA 92337

Property Features

- Now Complete
- ±1,400 SF of First Floor Office
- ±1,600 SF of Mezzanine
- 4 Dock High Doors & 2 Ground Level Doors
- 30' Clear Height
- ESFR Sprinklers with K-17 Heads
- Concrete Yard & Parking (Fully Secured)
- 6" Building Slab
- 7" Interior Truck Apron Slab
- 1,000 amps of 277/480 3 Phase (Expandable to 1,600 AMPS)
- Easy Access to the 15, 60 & 10 Freeways

Locator Map

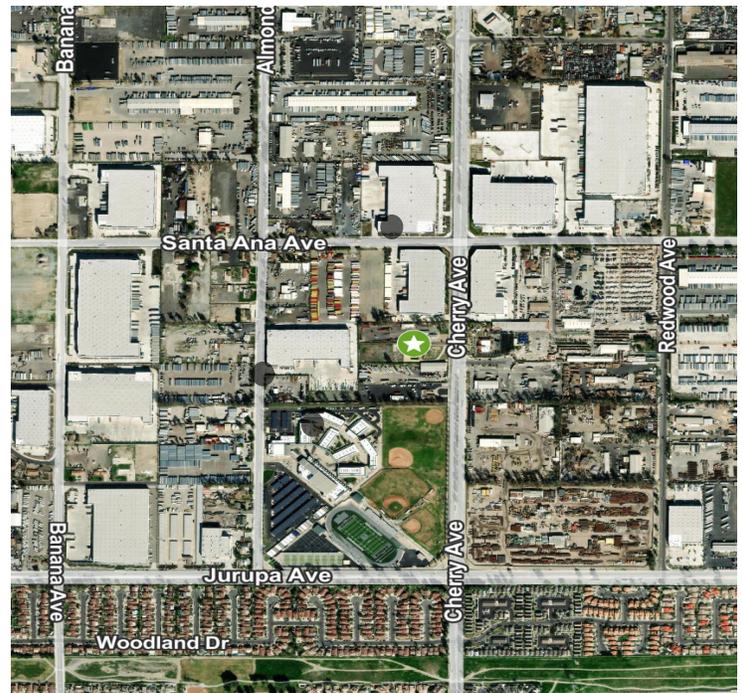


For more information:

Wes Jones
Executive Vice President
+1 909 418 2070
wes.jones@cbre.com
Lic. 01783489

James Toomarian
First Vice President
+1 909 418 2083
james.toomarian@cbre.com
Lic. 02030414

±39,628 SF AVAILABLE FOR LEASE OR SALE

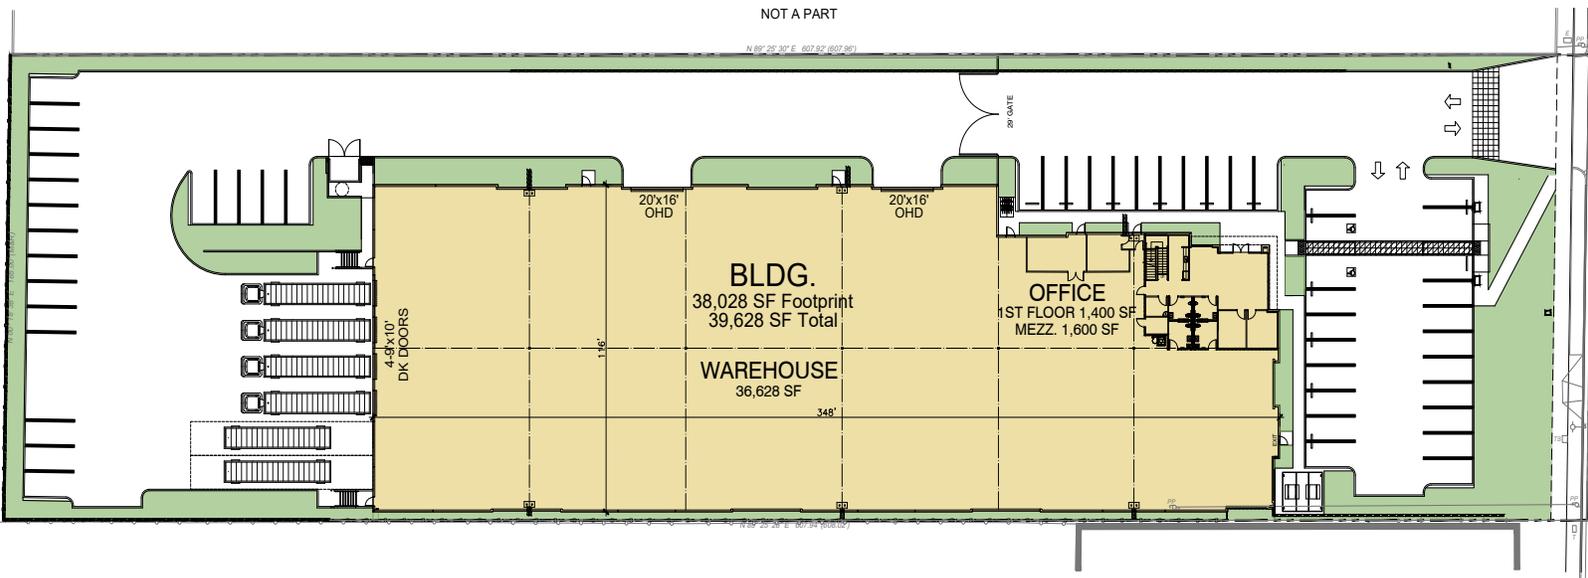

Site Plan
0' 10' 30' 50'
SCALE 1"=30'

For more information:

Wes Jones
Executive Vice President
+1 909 418 2070
wes.jones@cbre.com
Lic. 01783489

James Toomarian
First Vice President
+1 909 418 2083
james.toomarian@cbre.com
Lic. 02030414

© 2026 CBRE, Inc. All rights reserved. This information has been obtained from sources believed reliable, but has not been verified for accuracy or completeness. You should conduct a careful, independent investigation of the property and verify all information. Any reliance on this information is solely at your own risk. CBRE and the CBRE logo are service marks of CBRE, Inc. All other marks displayed on this document are the property of their respective owners, and the use of such logos does not imply any affiliation with or endorsement of CBRE. Photos herein are the property of their respective owners. Use of these images without the express written consent of the owner is prohibited.