


IT IS A VIOLATION OF THE LAW FOR ANY PERSON
UNLESS ACTING UNDER THE DIRECTION OF A
LICENSED ARCHITECT, TO ALTER THIS DOCUMENT
IN ANY WAY. IF THIS DOCUMENT BEARING THE
SEAL OF AN ARCHITECT IS ALTERED, THE ALTERING
ARCHITECT SHALL, AFTER HIS/her SEAL, MAKE THE
NOTATION "ALTERED BY", FOLLOWED BY HIS/her
SIGNATURE AND THE DATE OF SUCH ALTERATION,
AND A SPECIFIC DESCRIPTION OF THE ALTERATION.

MAGIC HILLS
328 WALL ST.
KINGSTON, NY 12401
INTERIOR FIT-UP PLAN


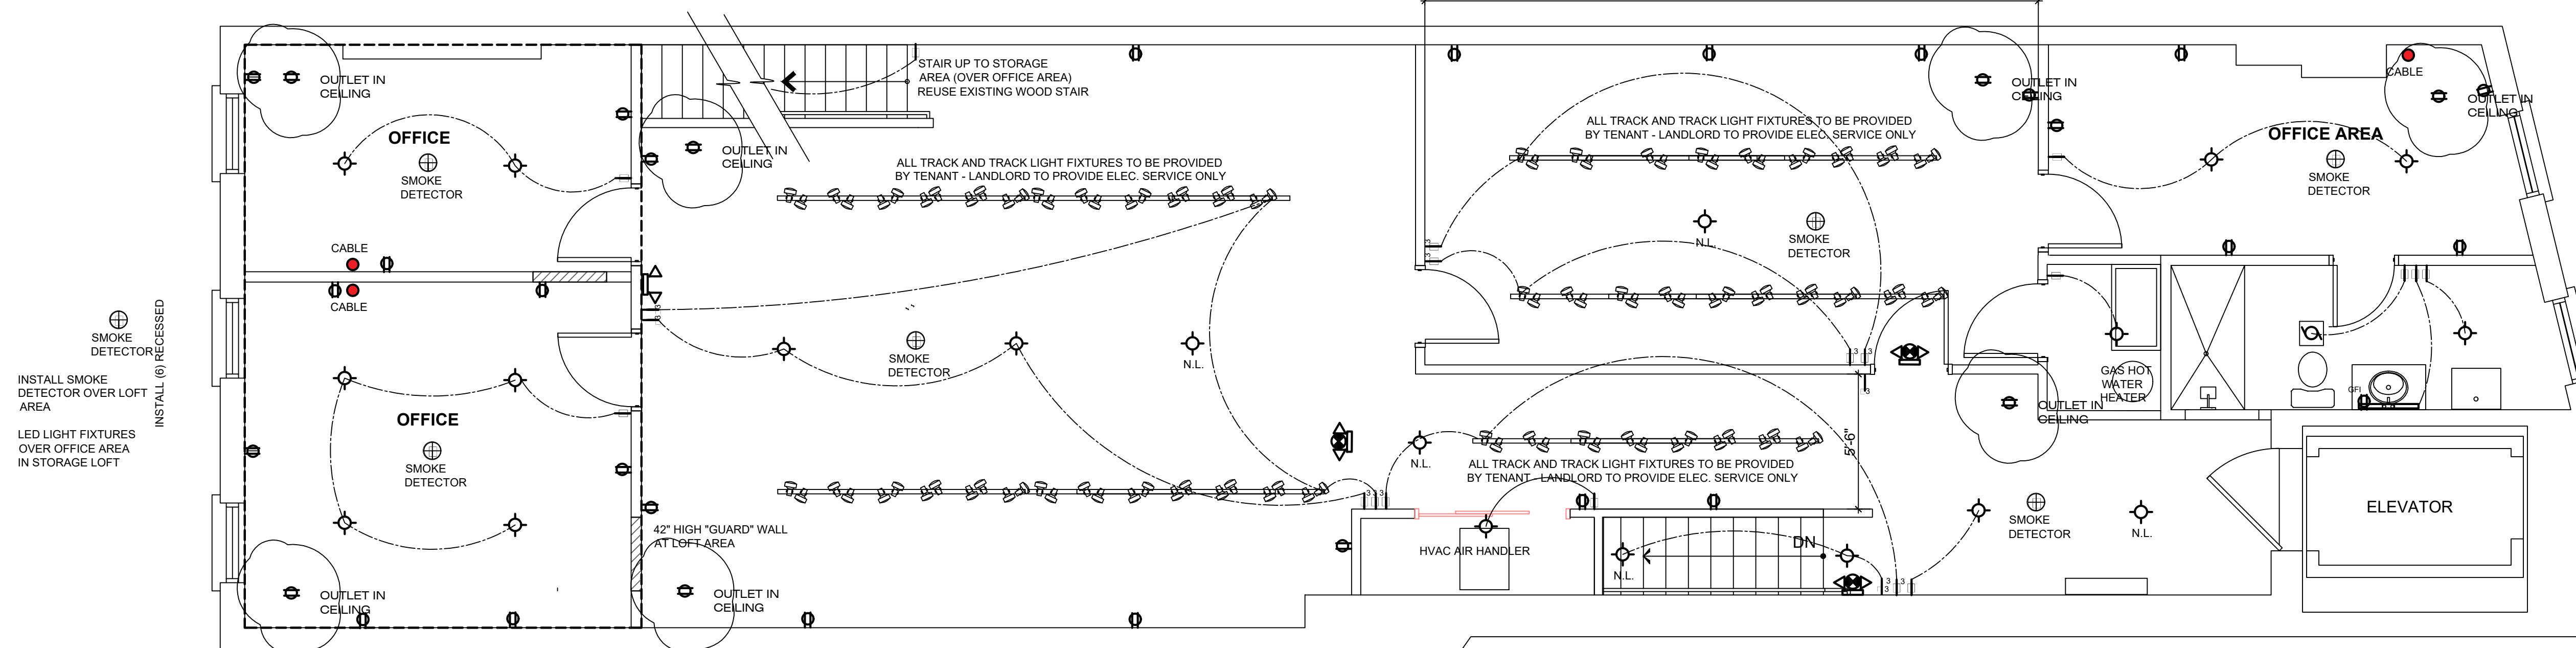


ELECTRICIAN TO NOTE:
HVAC CONTRACTOR TO ADD (2) MINI SPLIT HEAT
PUMPS TO THIRD FLOOR (2.5 TONS EACH UNIT)
WITH CONDENSERS LOCATED ON ROOF
COORDINATE POWER REQUIREMENTS

LE^{END}

THIRD FLOOR - ELECTRICAL / LIGHTING PLAN


1/4" = 1'-0"

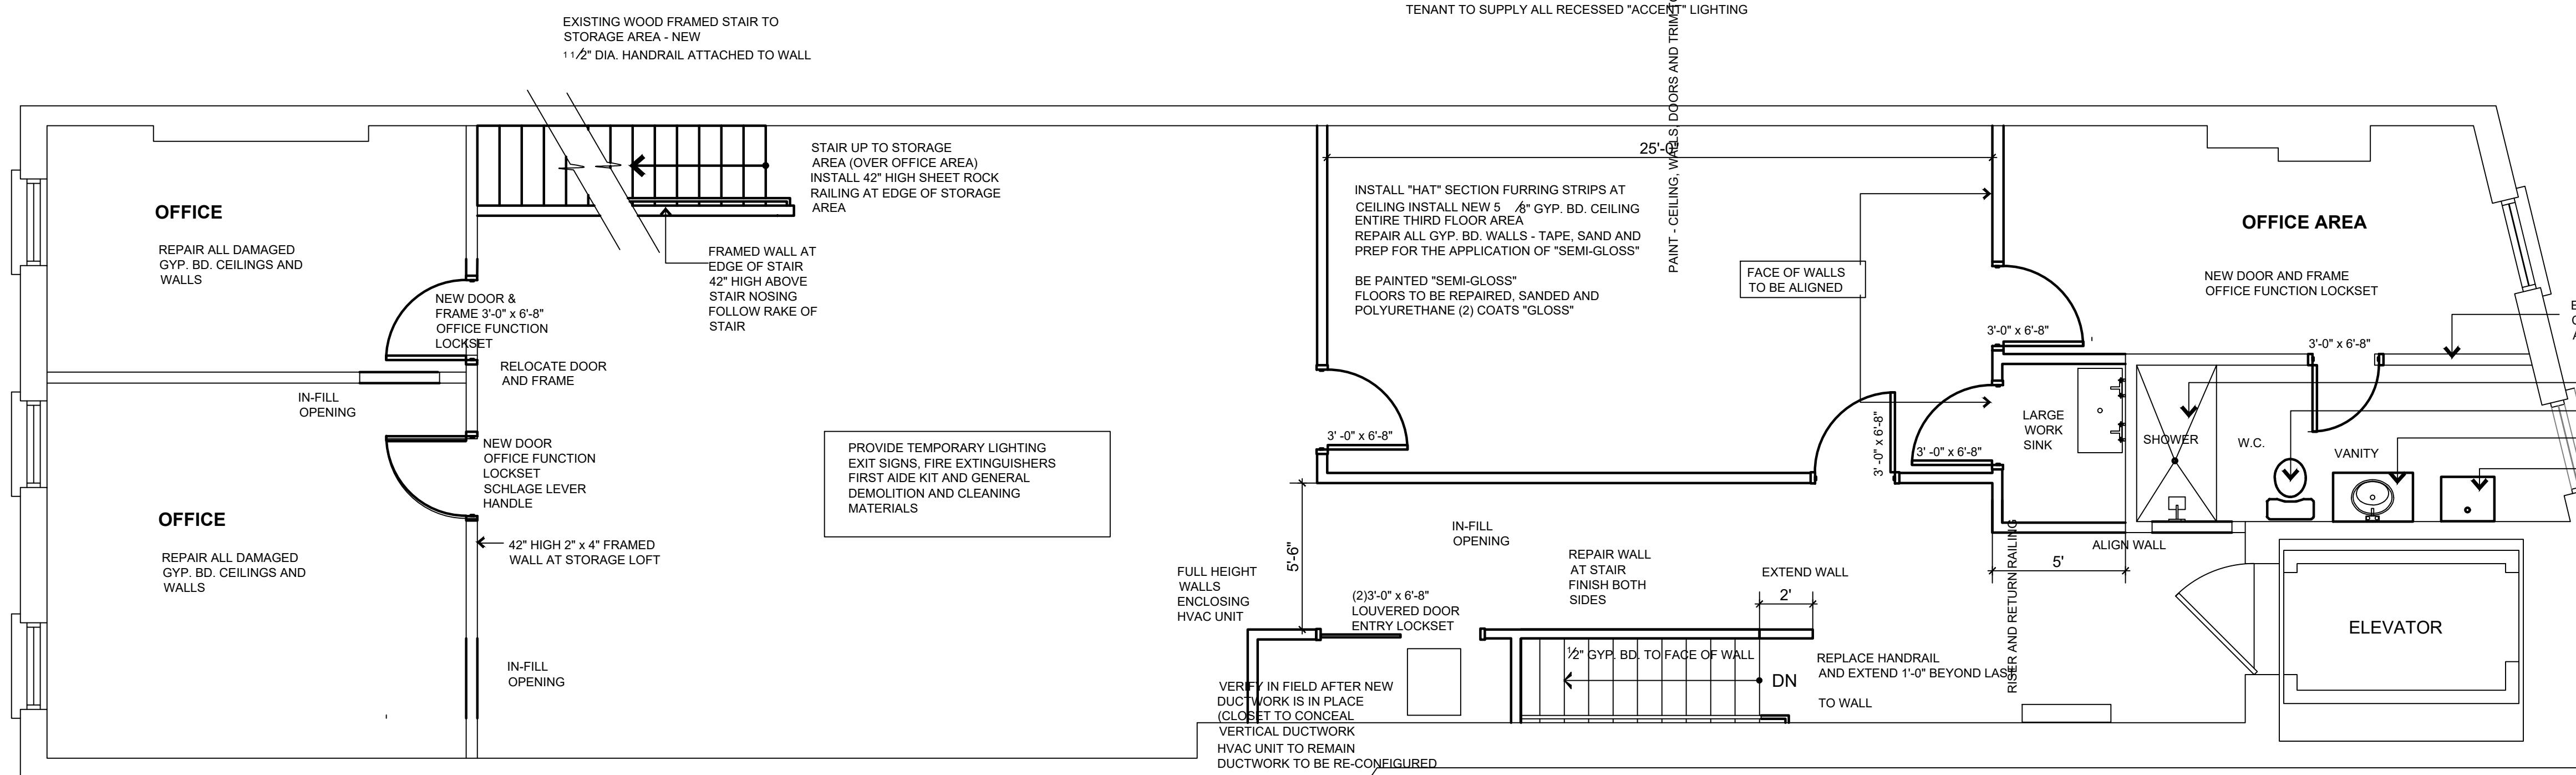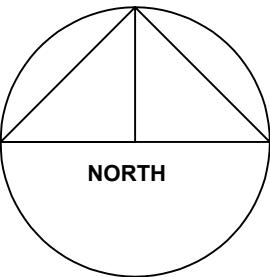

LE^{END}

THIRD FLOOR PLAN FIT-UP PLAN

1/4" = 1'-0"

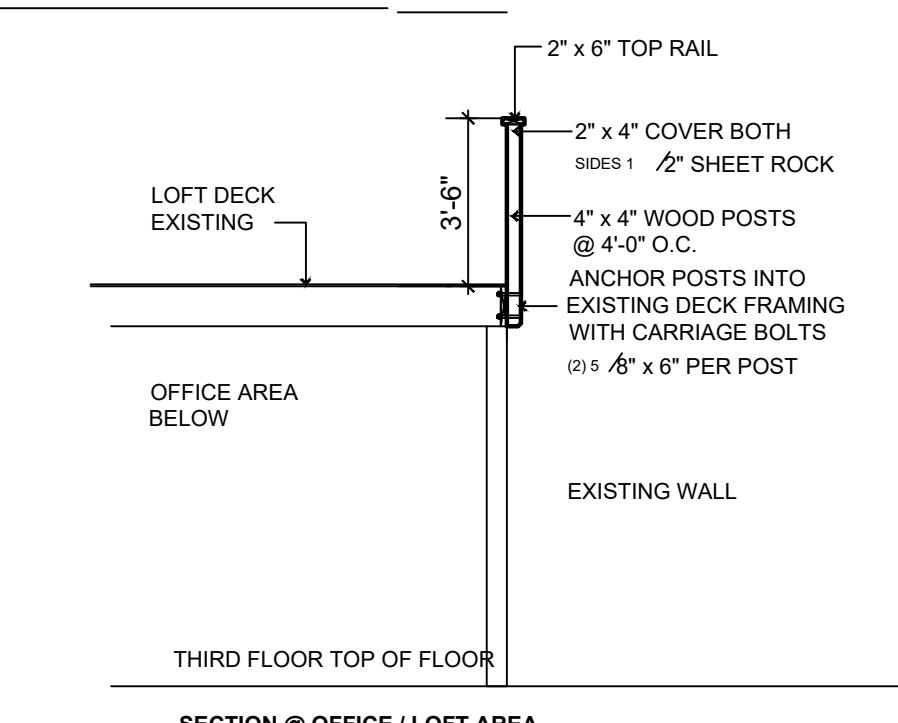

- EXISTING CONSTRUCTION (TYP. WALL) TO REMAIN
- INDICATES EXISTING WALL TO BE REMOVED
- INDICATES EXISTING WALL WITH DOOR/FRAME TO BE REMOVED
- INDICATES EXISTING WALL WITH WINDOW/FRAME TO BE REMOVED
- INDICATES EXISTING WALL WITH DOOR/FRAME TO REMAIN
- INDICATES EXISTING WALL WITH WINDOW/FRAME TO REMAIN
- INDICATES NEW WALL (NEW CONSTRUCTION)

REVISIONS
NO. DATE DESCRIPTION
1. 6.10.22 COMMUNICATION
2. 7.29.22 SPEAKER OUTLET LOCATIONS
30 AMP OUTLETS

DATE:
03.22.22
PROJECT NO.
05192021K
SCALE:
1/4" = 1'-0"
DRAWING NO.
S-7.0